
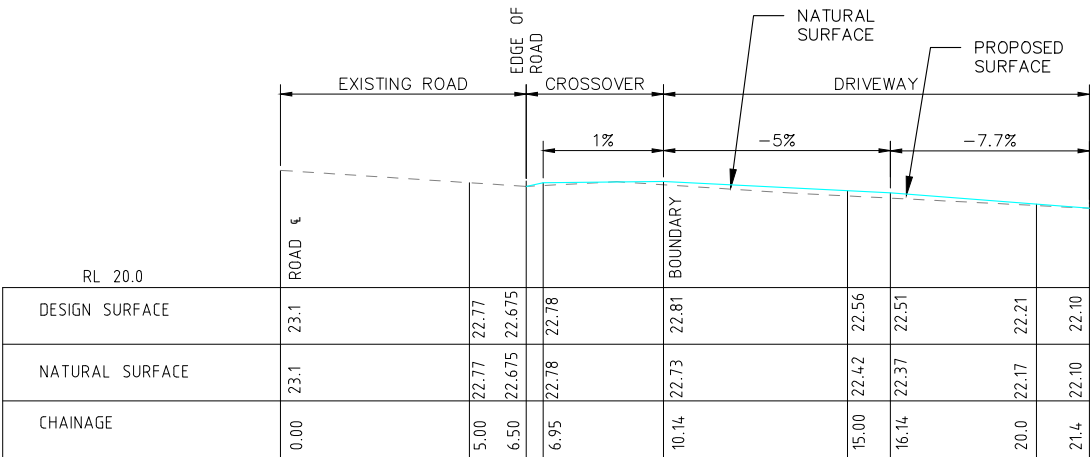



NOTES:

1. ALL DIMENSIONS TO BE CONFIRMED ON SITE PRIOR TO CONSTRUCTION.
2. SITE LAYOUT BASED ON ARCHITECTURAL PLANS BY TEAM2 ARCHITECTS (P2 ISSUE).
3. LOCATION OF ALL SERVICES MUST BE CONFIRMED ON SITE PRIOR TO COMMENCEMENT OF WORKS.
4. ALL INVERT LEVELS PROVIDED ON THIS DRAWING ARE REDUCED TO AHD AND BASED ON INTERPOLATED SURFACE LEVELS AND SYSTEM REQUIREMENTS.
5. CONSTRUCTION AND EXPANSION JOINTS TO BE PROVIDED AS PER COUNCIL REQUIREMENTS.
6. DRIVEWAY DESIGN TO AS2891.1 AND TO CONFORM WITH RELEVANT LOCAL COUNCIL REQUIREMENTS.

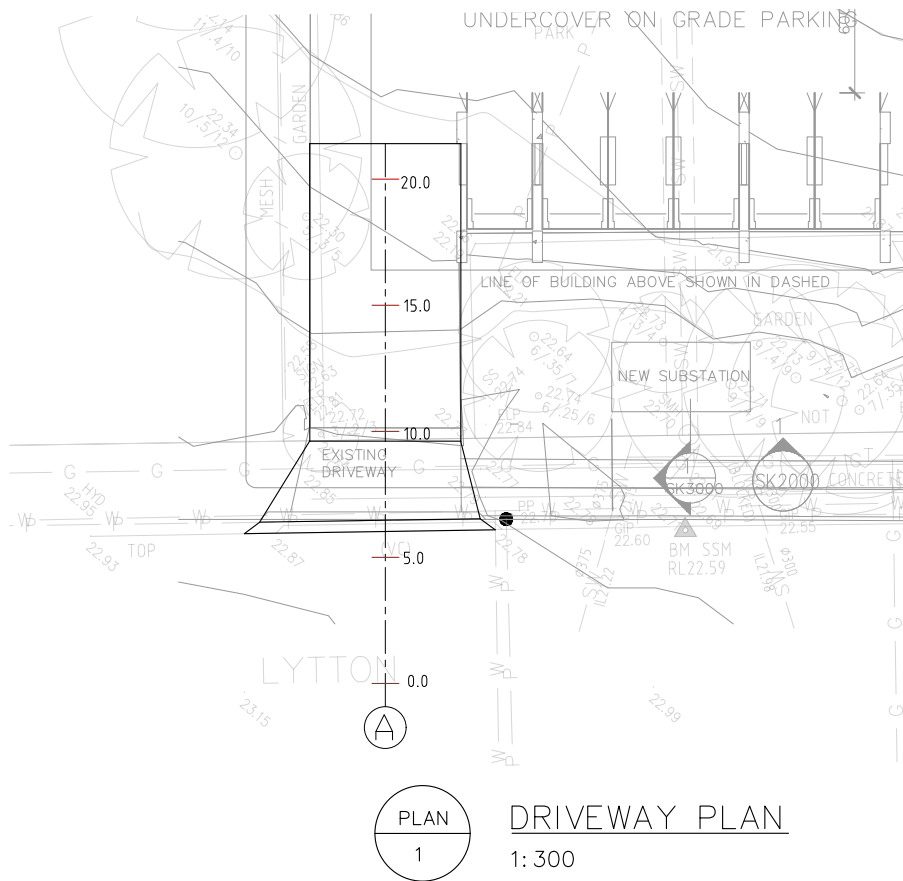

SECTION 1 LONG SECTION
1:200

NOT FOR CONSTRUCTION

this drawing is confidential and shall only be used for the purposes of this project.					Scale AS NOTED DO NOT SCALE. ALL DIMENSIONS ARE IN MILLIMETRES UNLESS OTHERWISE SPECIFIED	THE SIGNING OF THIS TITLE BLOCK CONFIRMS THE DESIGN AND DRAFTING OF THIS PROJECT HAVE BEEN PREPARED AND CHECKED IN ACCORDANCE WITH THE STELLEN QUALITY ASSURANCE SYSTEM				 Stellen Stellen Consulting ABN 61 149 095 189	NORTHSIDE WEST CLINIC							
											DRIVEWAY PLAN AND LONG SECTION							
REVISIONS	0	AAB	01.11.2021	APPROVED FOR SUBMISSION		LES	DESIGNED				AAB	CHECKED	MAI	Size A3	Status APPROVED FOR SUBMISSION	Dwg No. CV-100	Rev. 0	
	B	AAB	12.07.2021	ISSUED FOR QS		LES	DRAWN				AAB	CHECKED	MAI					
	A	AAB	12.07.2021	ISSUED FOR QS		IRW	APPROVED				LES	DATE	01.11.2021					
	No.	BY	DATE	DESCRIPTION		APPD												