
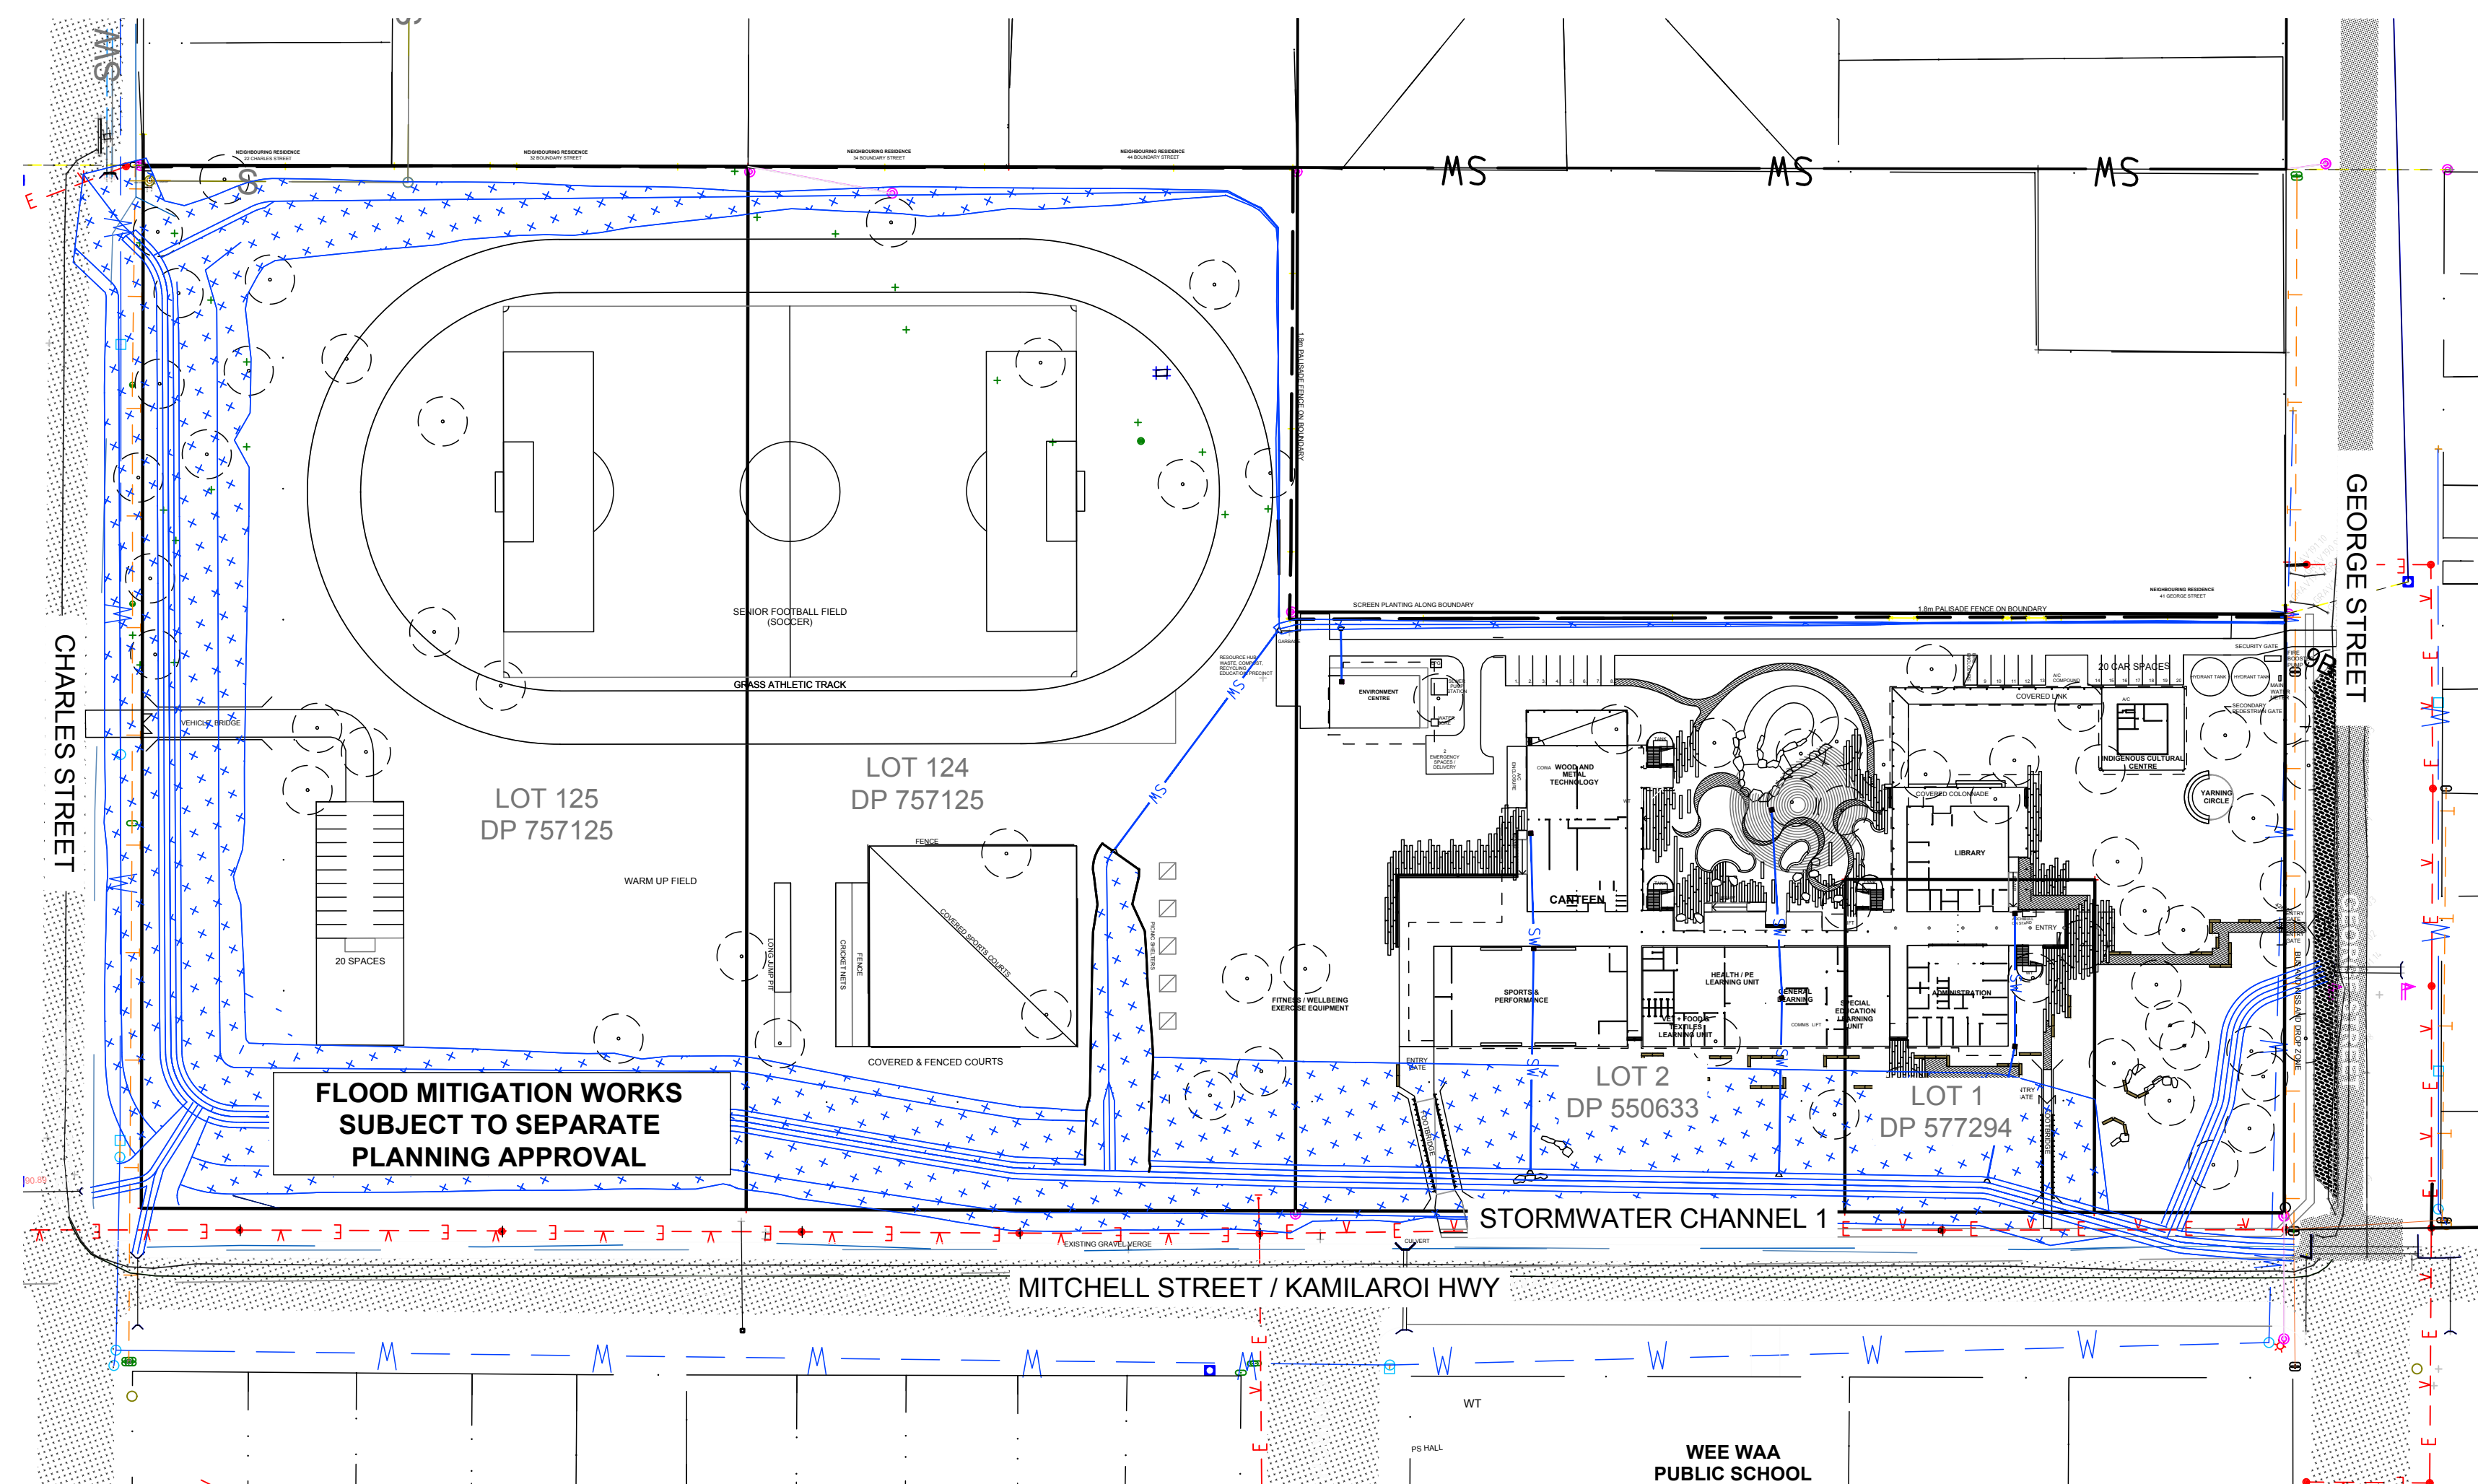
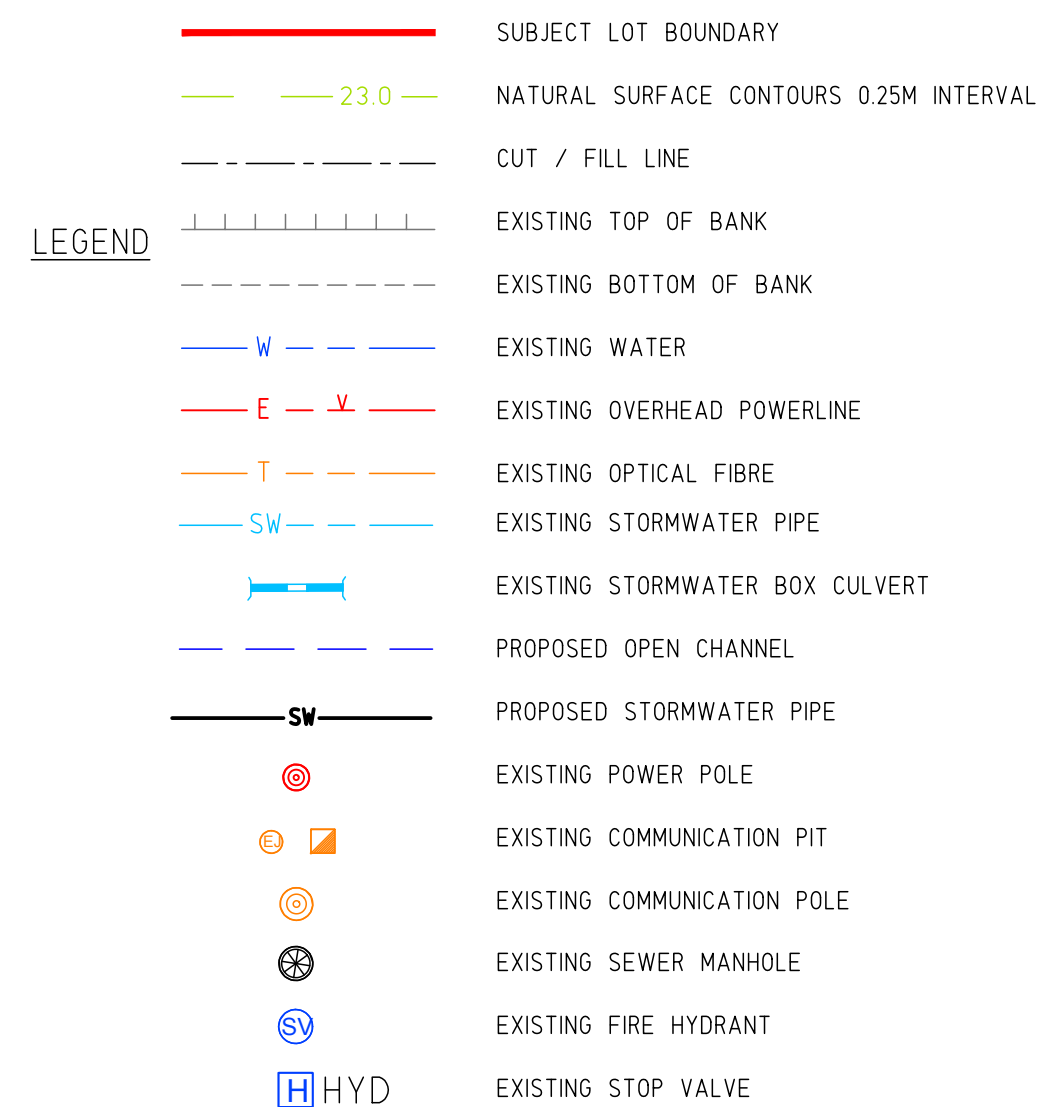


NOTE:
the location of underground services shown are indicative only. the contractor is responsible for contacting all authorities to determine the location of underground services prior to the commencement of construction work. any clash of works with a service is to be reported to the engineer immediately. the contractor shall ensure that all services are fully protected during construction, any services damaged during construction shall be repaired at the contractors expense.

PLANS TO BE
PRINTED IN COLOUR

PRELIMINARY FOR SITE
PLANNING PURPOSES ONLY
NOT FOR CONSTRUCTION


		DESIGN	JIMMY COSTAGANNA	DATE:	OCTOBER 2021	MANAGE-DESIGN-ENGINEER-PTY LTD PROJECT MANAGEMENT-CIVIL ENGINEERING-DESIGN-SURVEYING SUITE 1, 64 BALLINA STREET, LENNOX HEAD NSW 2478 PO Box 44, LENNOX HEAD NSW 2478 www.md-engineer.com.au ADN: 88 607 109 357	COPYRIGHT MANAGE-DESIGN-ENGINEER PTY LTD RESERVE THE RIGHT TO THE DESIGN AND DOCUMENTATION OF THE WORK CONTAINED ON THIS DRAWING. THIS WORK IS COVERED BY COPYRIGHT AND CANNOT BE REPRODUCED OR COPIED IN ANY FORM WITHOUT THE WRITTEN PERMISSION OF MANAGE-DESIGN-ENGINEER PTY LTD. ANY LICENSE, EXPRESSED OR IMPLIED, TO THE USE OF THIS DOCUMENT IS RESTRICTED TO THE TERMS OF AGREEMENT BETWEEN THE CLIENT NOTED ON THIS DRAWING AND MANAGE-DESIGN-ENGINEER PTY LTD	CLIENT NSW GOVERNMENT DEP. EDUCATION - SCHOOL INFRASTRUCTURE TITLE PROPOSED FLOOD MITIGATION WORKS	PROJECT 105 - 107 MITCHELL STREET WEE WAA NSW 2388	DRAWING TITLE: SITE LAYOUT PLAN	DWG No: C02	SHEET: 2 OF 17	REV: 0
		DRAWN:	JIMMY COSTAGANNA	SCALE:	AS SHOWN								
		SURVEYING:	AMENDED -BARNSON PTY LTD	SHEET SIZE:	A1								
0		ISSUE FOR APPROVAL		12.10.2021		M-D-E							
ISSUE		DESCRIPTION		DATE									

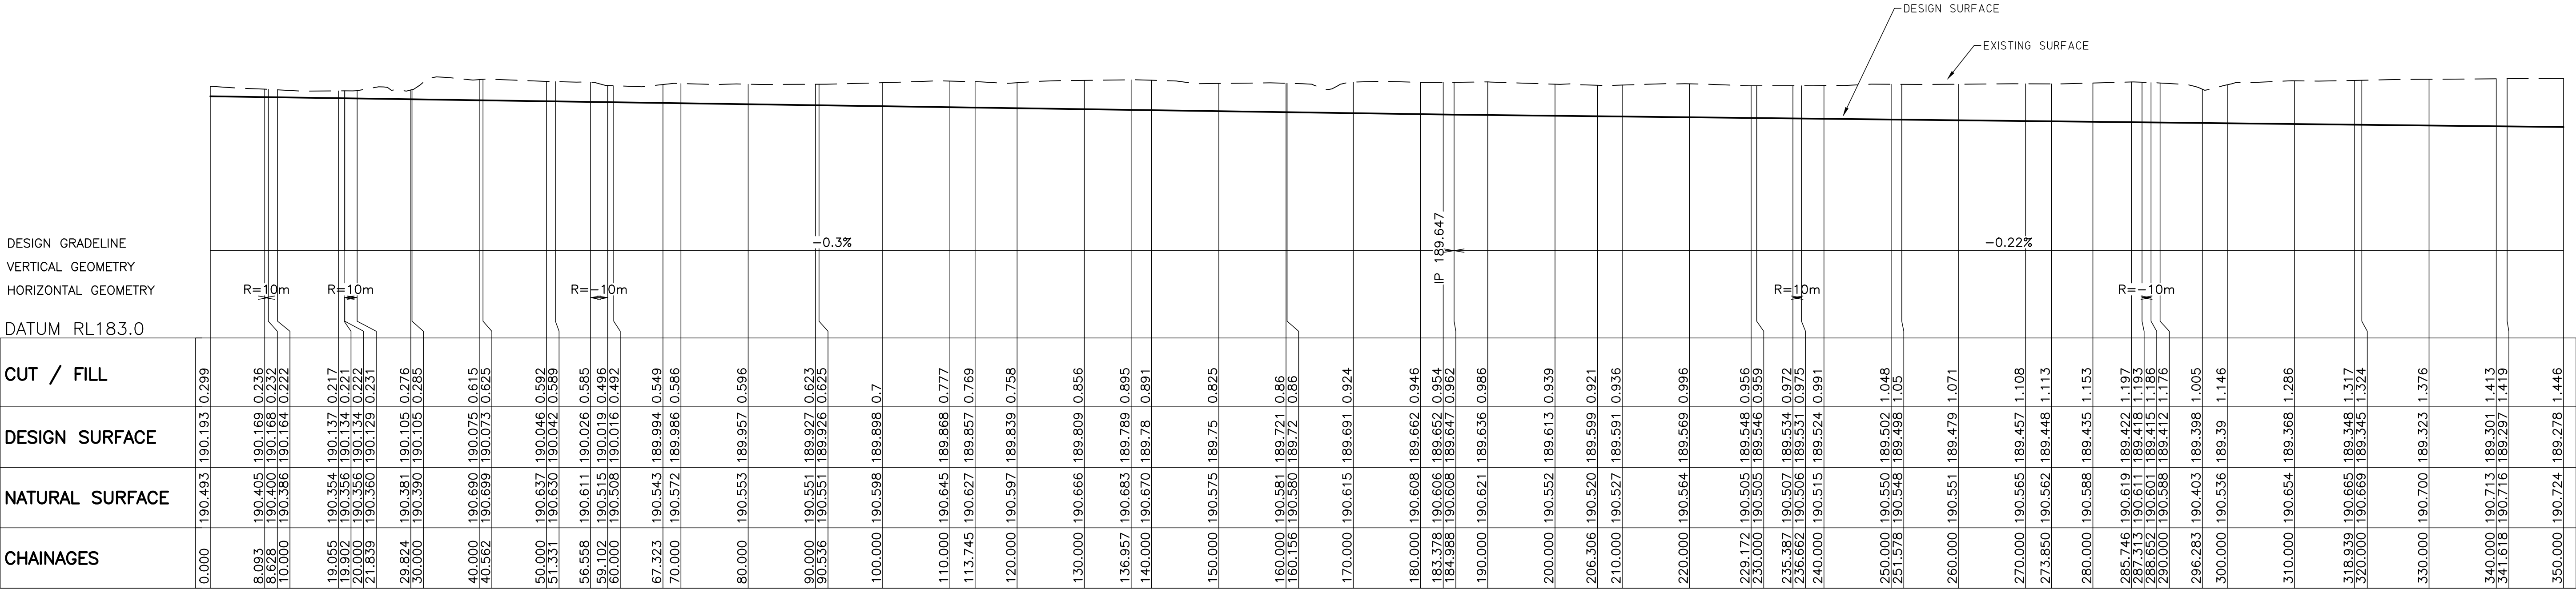

STORMWATER CHANNEL 1 - LONGITUDINAL SECTION CH000 - CH350

Horizontal 1:500

Vertical 1:100

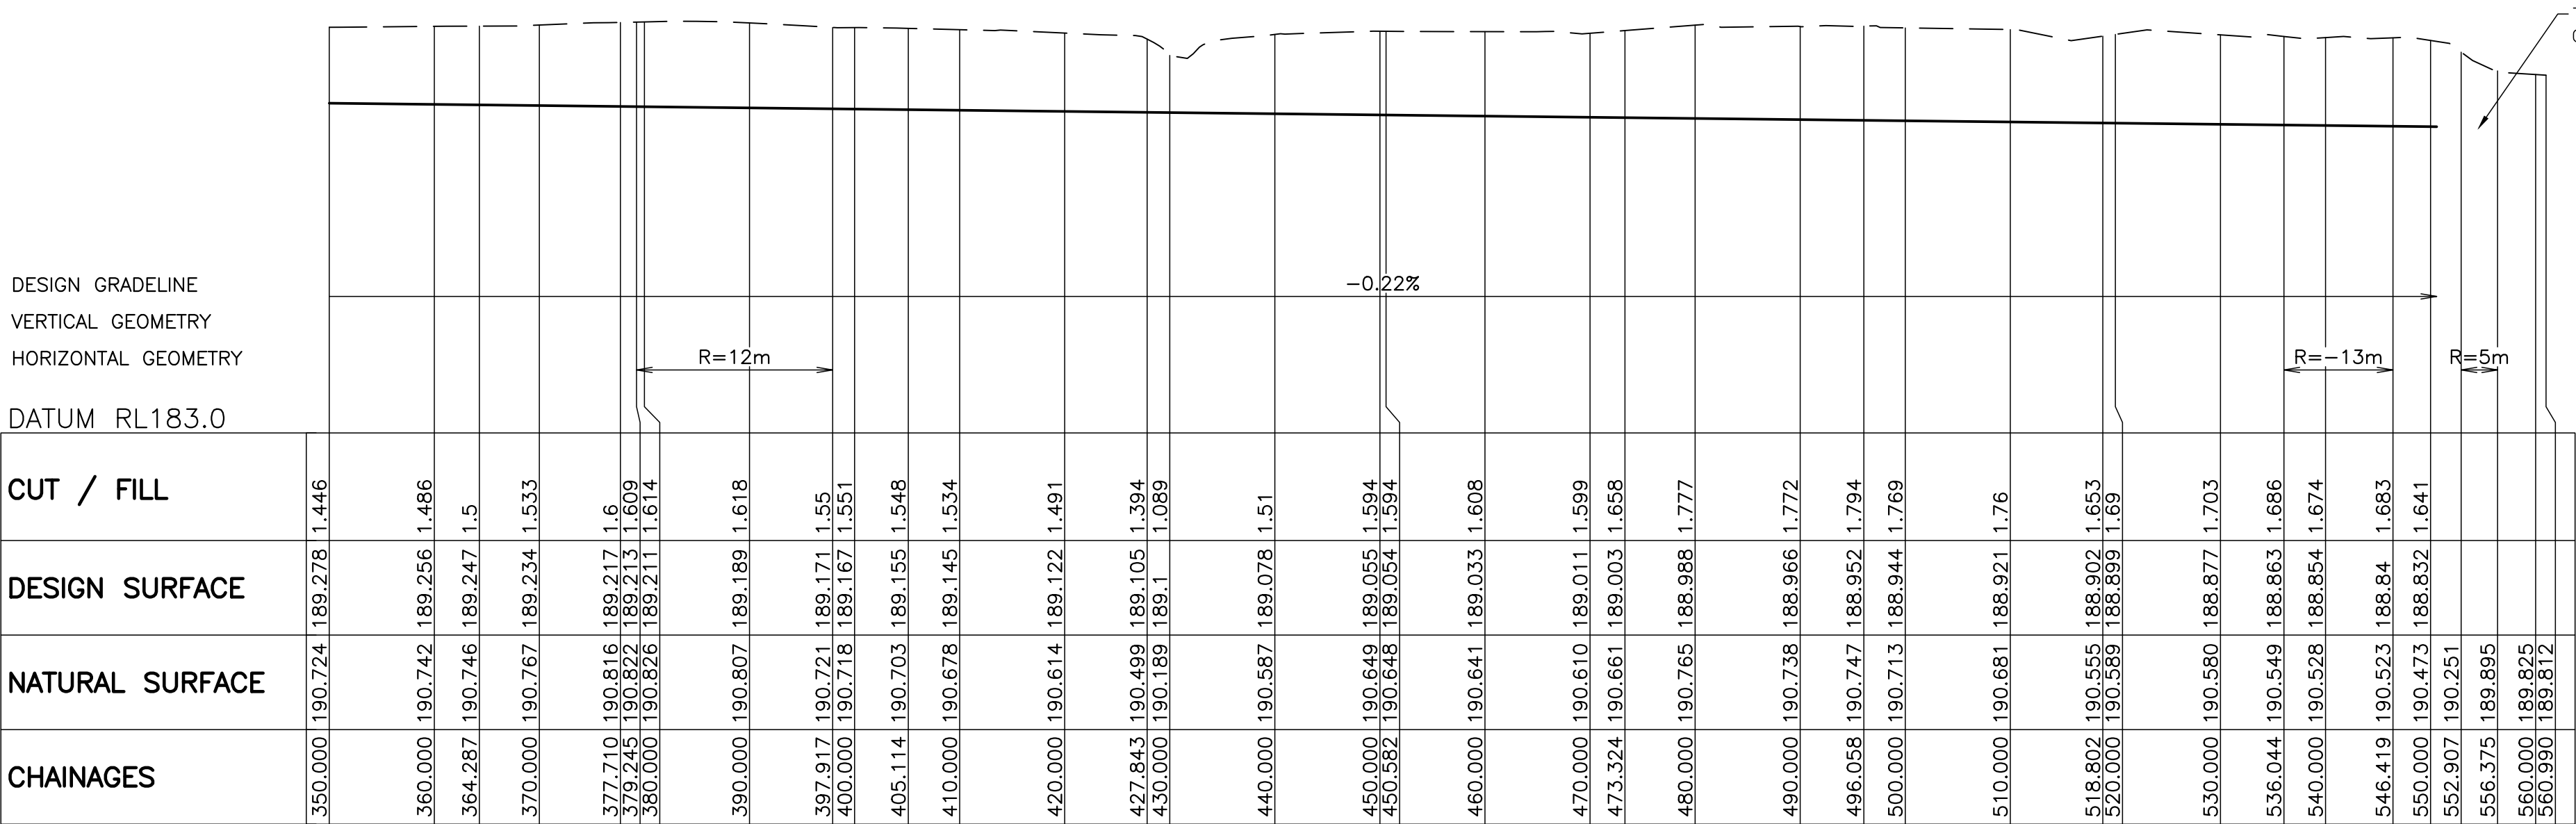

STORMWATER CHANNEL 1 - LONGITUDINAL SECTION CH350 to CH560

Horizontal 1:500

Vertical 1:100

FLOOD MITIGATION WORKS
SUBJECT TO SEPARATE
PLANNING APPROVAL

PLANS TO BE
PRINTED IN COLOUR




DIAL **BEFORE**
YOU DIG
www.1100.com.au


PRELIMINARY FOR SITE
PLANNING PURPOSES ONLY
NOT FOR CONSTRUCTION

		DESIGN	JIMMY COSTAGANNA	DATE:	OCTOBER 2021	MANAGE-DESIGN-ENGINEER PTY LTD PROJECT MANAGEMENT-CIVIL ENGINEERING-DESIGN-SURVEYING SUITE 1, 64 BALLINA STREET, LENNOX HEAD NSW 2478 PO Box 44 LENNOX HEAD NSW 2478 www.md-engineer.com.au ABN 88 607 109 357	COPYRIGHT MANAGE-DESIGN-ENGINEER PTY LTD RESERVE THE RIGHT TO THE DESIGN AND DOCUMENTATION OF THE WORK CONTAINED ON THIS DRAWING. THIS WORK IS COVERED BY COPYRIGHT AND CANNOT BE REPRODUCED OR COPIED IN ANY FORM WITHOUT THE WRITTEN PERMISSION OF MANAGE-DESIGN-ENGINEER PTY LTD. ANY LICENSE, EXPRESSED OR IMPLIED, TO THE USE OF THIS DOCUMENT IS RESTRICTED TO THE TERMS OF AGREEMENT BETWEEN THE CLIENT NOTED ON THIS DRAWING AND MANAGE-DESIGN-ENGINEER PTY LTD	CLIENT NSW GOVERNMENT DEP. EDUCATION - SCHOOL INFRASTRUCTURE TITLE PROPOSED FLOOD MITIGATION WORKS	PROJECT 105 - 107 MITCHELL STREET WEE WAA NSW 2388	DRAWING TITLE: STORMWATER CHANNEL 1 LONGITUDINAL SECTION	DWG No: C03	SHEET: 3 OF 17	REV: 0
		DRAWN:	JIMMY COSTAGANNA	SCALE:	AS SHOWN								
		SURVEYING:	AMENDED -BARNSON PTY LTD	SHEET SIZE:	A1								
0	ISSUE FOR APPROVAL	12.10.2021											
ISSUE	DESCRIPTION	DATE											

NOT FOR CONSTRUCTION

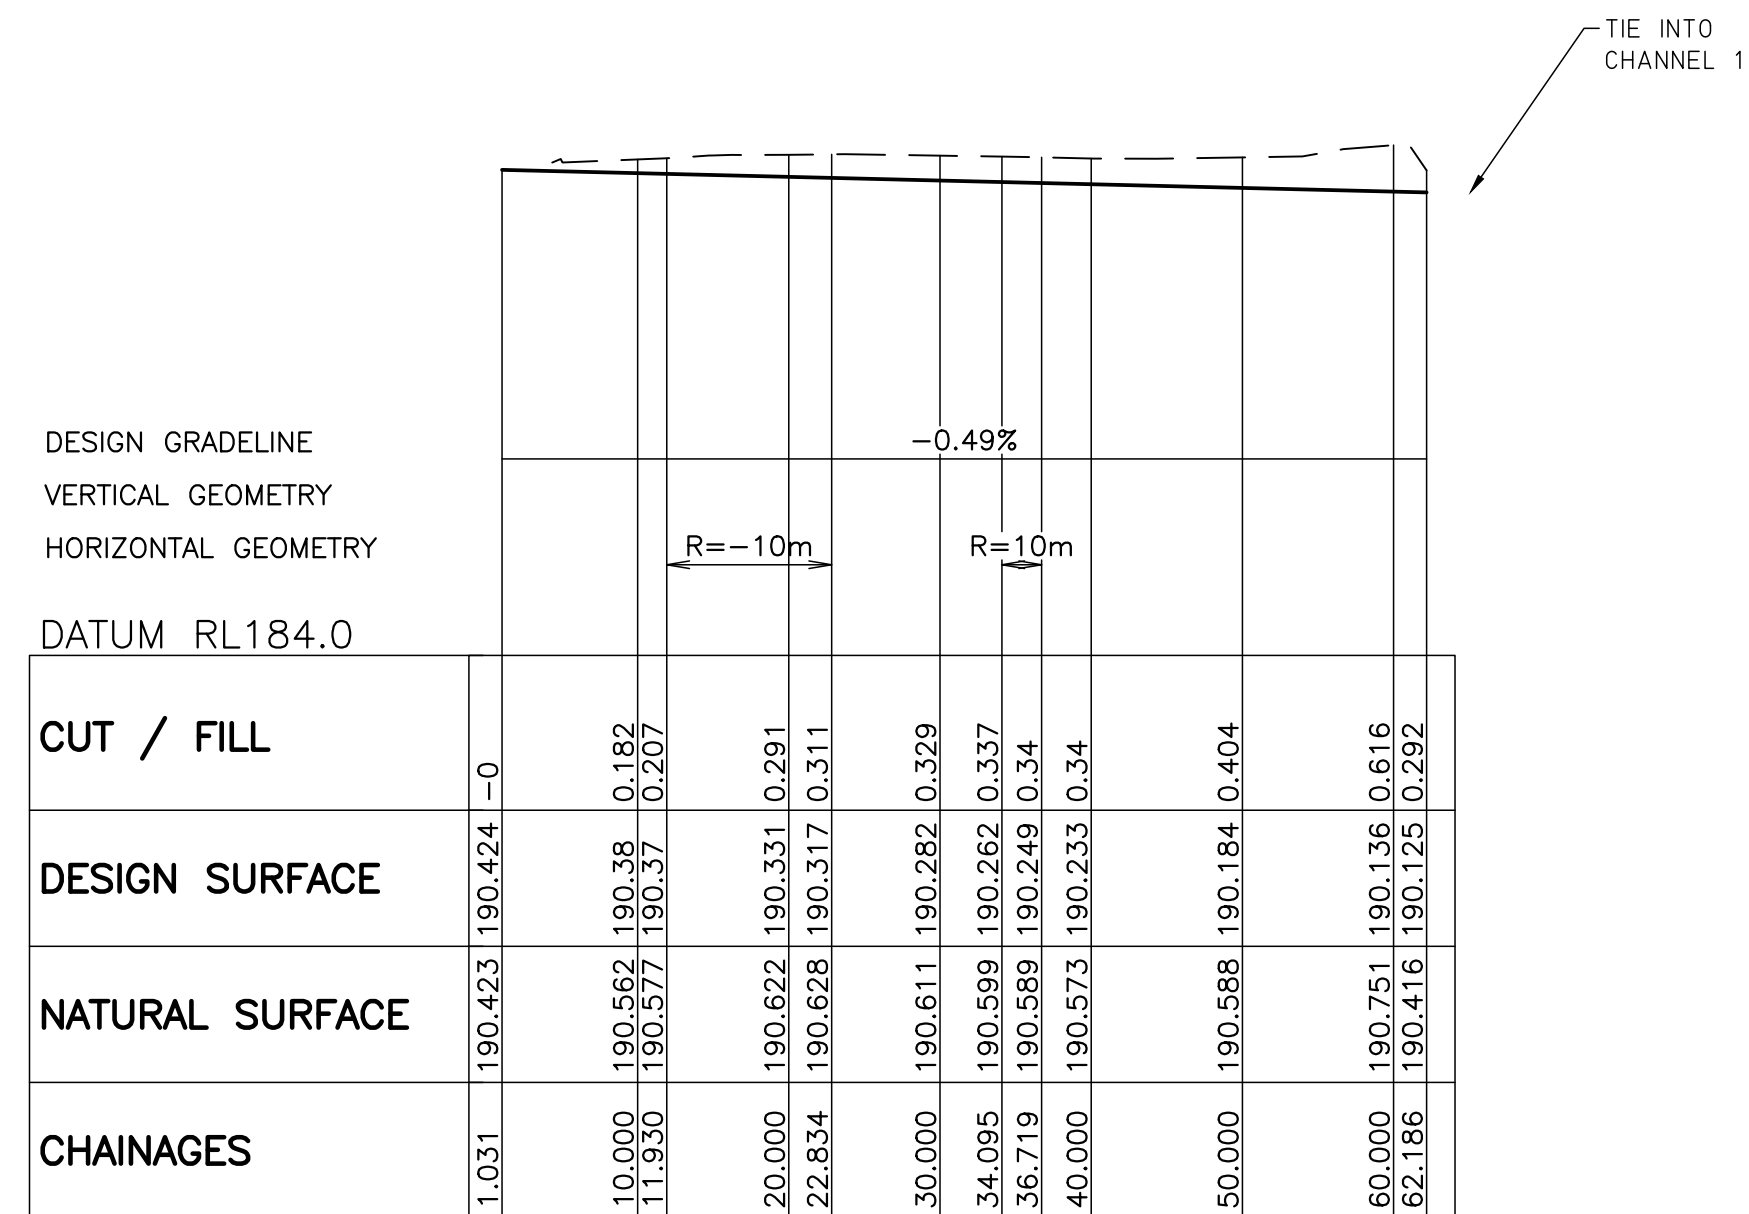

STORMWATER CHANNEL 2 - LONGITUDINAL SECTION CH1 - CH60

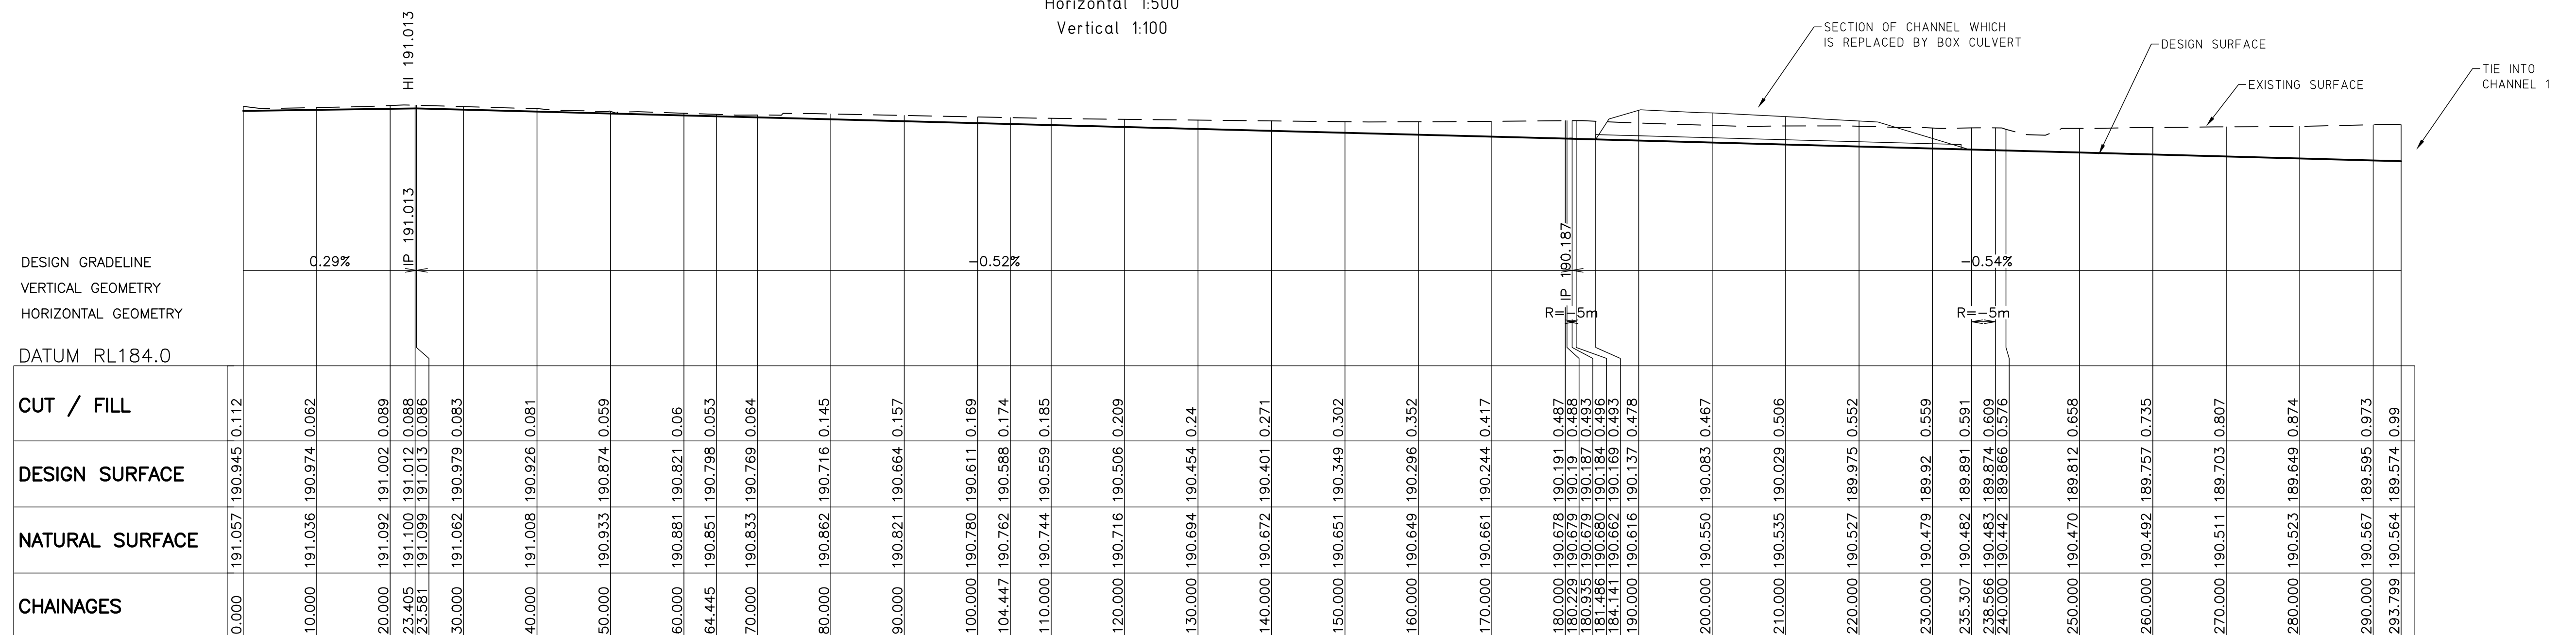

STORMWATER CHANNEL 3 - LONGITUDINAL SECTION CH0 - CH290

PLANS TO BE
PRINTED IN COLOUR





PRELIMINARY FOR SITE
PLANNING PURPOSES ONLY
NOT FOR CONSTRUCTION

		DESIGN: JIMMY COSTAGANNA	DATE: OCTOBER 2021	MANAGE-DESIGN-ENGINEER PTY LTD PROJECT MANAGEMENT-CIVIL ENGINEERING-DESIGN-SURVEYING SUITE 1, 64 BALLINA STREET, LENNOX HEAD NSW 2478 PO BOX 44, LENNOX HEAD NSW 2478 www.mde-engineer.com.au ABN 88 607 109 351	COPYRIGHT MANAGE-DESIGN-ENGINEER PTY LTD RESERVE THE RIGHT TO THE DESIGN AND DOCUMENTATION OF THE WORK CONTAINED ON THIS DRAWING. THIS WORK IS COVERED BY COPYRIGHT AND CANNOT BE REPRODUCED OR COPIED IN ANY FORM WITHOUT THE WRITTEN PERMISSION OF MANAGE-DESIGN-ENGINEER PTY LTD. ANY LICENSE, EXPRESSED OR IMPLIED, TO THE USE OF THIS DOCUMENT IS RESTRICTED TO THE TERMS OF AGREEMENT BETWEEN THE CLIENT NOTED ON THIS DRAWING AND MANAGE-DESIGN-ENGINEER PTY LTD	CLIENT NSW GOVERNMENT DEP. EDUCATION - SCHOOL INFRASTRUCTURE TITLE PROPOSED FLOOD MITIGATION WORKS	PROJECT 105 - 107 MITCHELL STREET WEE WAA NSW 2388	CIVIL PLAN DRAWING TITLE: STORMWATER CHANNEL 2 & 3 LONGITUDINAL SECTION	DWG No: C04	SHEET: 4 OF 17	REV: 0
		DRAWN: JIMMY COSTAGANNA	SCALE: AS SHOWN								
		SURVEYING: AMENDEO - BARNSON PTY LTD	SHEET SIZE: A1								
0	ISSUE FOR APPROVAL										
	DESCRIPTION	DATE									





**FLOOD MITIGATION WORKS
SUBJECT TO SEPARATE
PLANNING APPROVAL**

**FLOOD MITIGATION WORKS
SUBJECT TO SEPARATE
PLANNING APPROVAL**

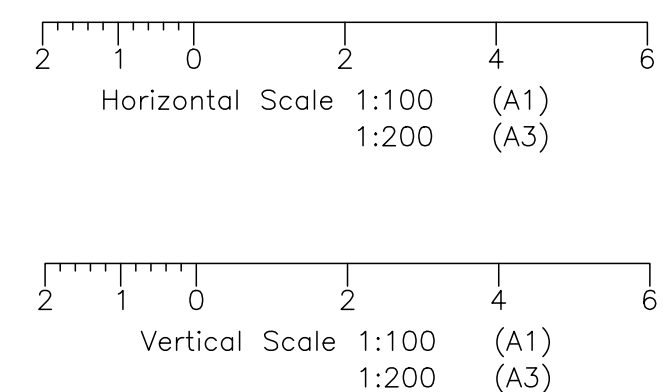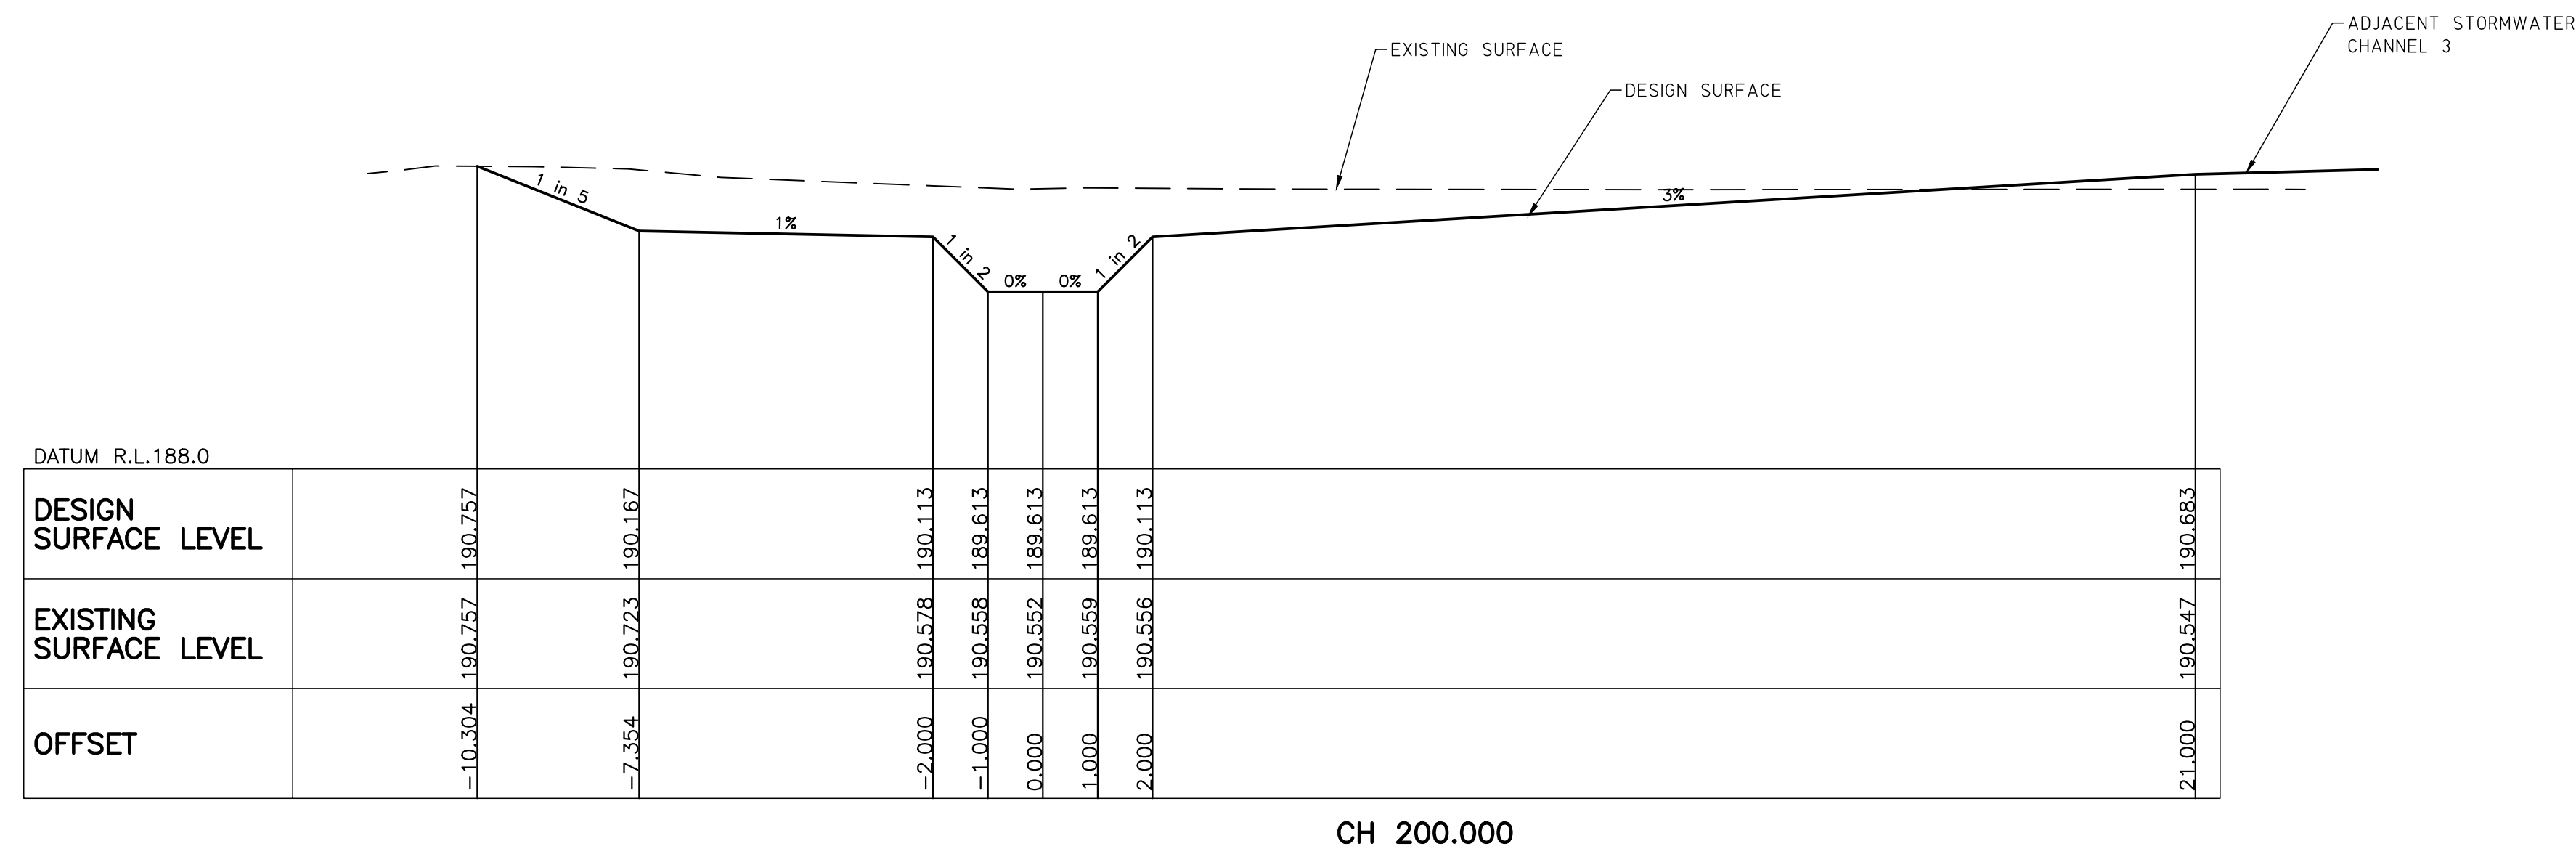

PRELIMINARY FOR SITE
PLANNING PURPOSES ONLY
NOT FOR CONSTRUCTION





		DESIGN: JIMMY COSTAGANNA	DATE: OCTOBER 2021	MANAGE-DESIGN-ENGINEER PTY LTD PROJECT MANAGEMENT-CIVIL ENGINEERING-DESIGN-SURVEYING SUITE 1, 64 BALLINA STREET, LENNOX HEAD NSW 2478 PO Box 44 LENNOX HEAD NSW 2478 www.engineer.com.au ABN 88 601 109 351 M-D-E	COPYRIGHT MANAGE-DESIGN-ENGINEER PTY LTD RESERVE THE RIGHT TO THE DESIGN AND DOCUMENTATION OF THE WORK CONTAINED ON THIS DRAWING. THIS WORK IS COVERED BY COPYRIGHT AND CANNOT BE REPRODUCED OR COPIED IN ANY FORM WITHOUT THE WRITTEN PERMISSION OF MANAGE-DESIGN-ENGINEER PTY LTD. ANY LICENSE, EXPRESSED OR IMPLIED TO THE USE OF THIS DOCUMENT IS RESTRICTED TO THE TERMS OF AGREEMENT BETWEEN THE CLIENT NOTED ON THIS DRAWING AND MANAGE-DESIGN-ENGINEER PTY LTD	CLIENT NSW GOVERNMENT DEP. EDUCATION - SCHOOL INFRASTRUCTURE	PROJECT 105 - 107 MITCHELL STREET WEE WAA NSW 2388	<u>CIVIL PLAN</u>
		DRAWN: JIMMY COSTAGANNA	SCALE: AS SHOWN					
		SURVEYING: AMENDEO -BARNSON PTY LTD	SHEET SIZE: A1					
1	ISSUE FOR APPROVAL	12.10.2021	NOT FOR CONSTRUCTION					
0	ISSUE FOR APPROVAL	01.07.2021						
ISSUE	DESCRIPTION	DATE						

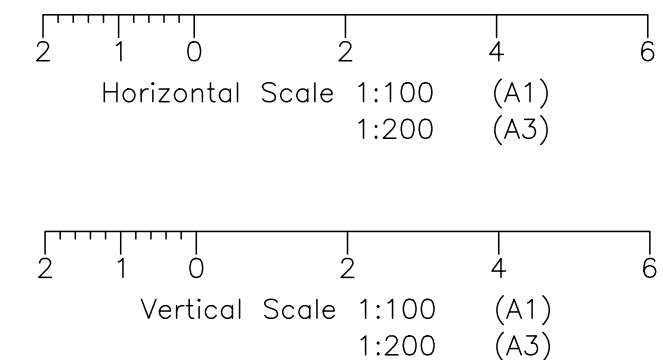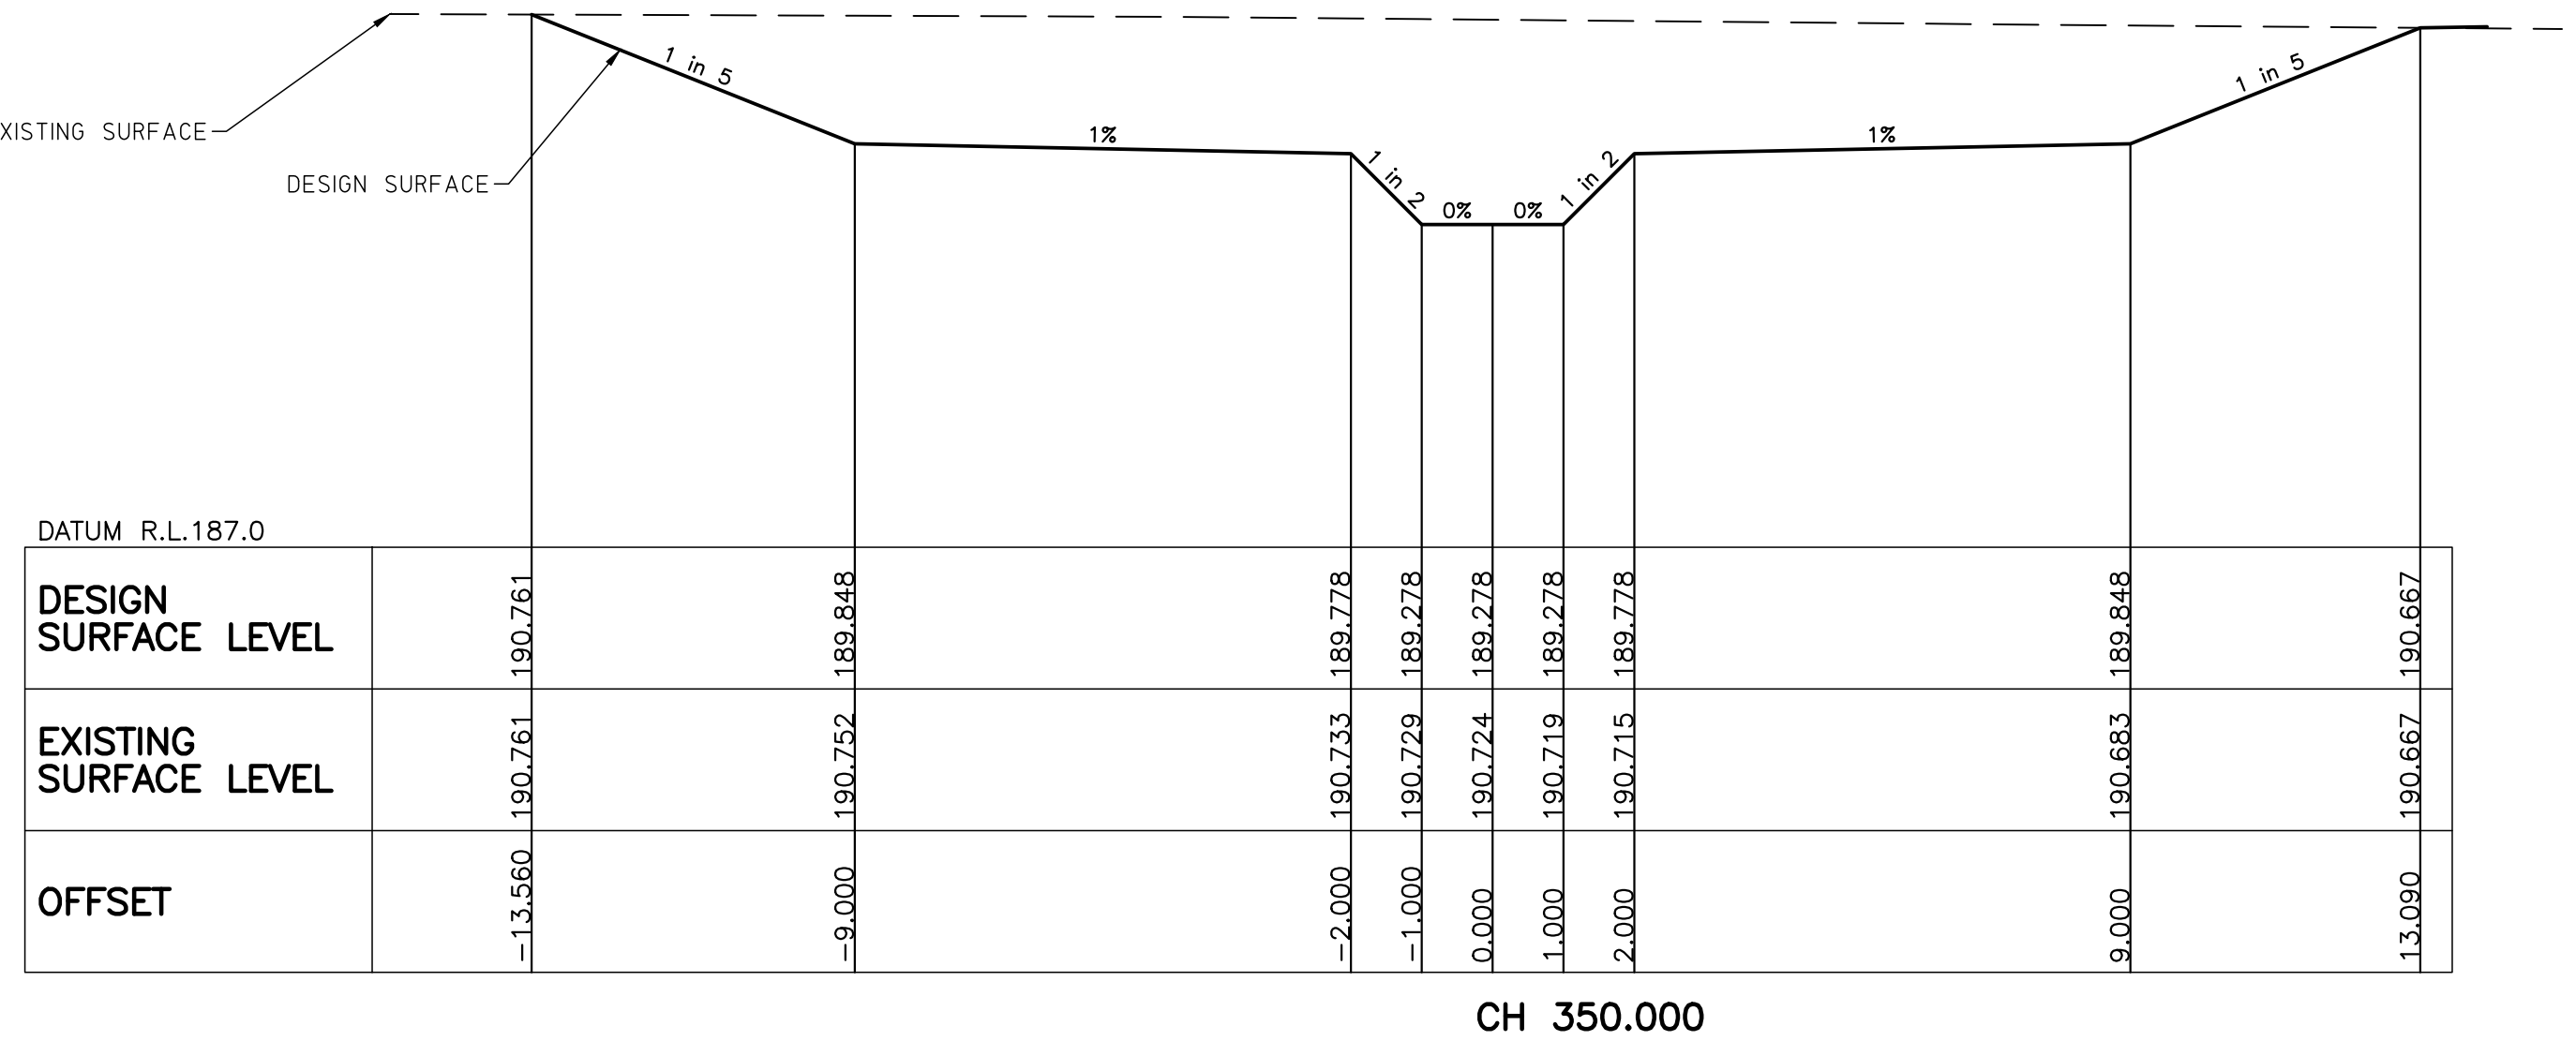

PRELIMINARY FOR SITE
PLANNING PURPOSES ONLY
NOT FOR CONSTRUCTION









		DESIGN: JIMMY COSTAGANNA	DATE: OCTOBER 2021	MANAGE-DESIGN-ENGINEER PTY LTD PROJECT MANAGEMENT-CIVIL ENGINEERING-DESIGN-SURVEYING SUITE 1, 64 BALLINA STREET, LENNOX HEAD NSW 2478 PO Box 44 LENNOX HEAD NSW 2478 www.engineer.com.au ABN 88 601 109 351 M-D-E	COPYRIGHT MANAGE-DESIGN-ENGINEER PTY LTD RESERVE THE RIGHT TO THE DESIGN AND DOCUMENTATION OF THE WORK CONTAINED ON THIS DRAWING. THIS WORK IS COVERED BY COPYRIGHT AND CANNOT BE REPRODUCED OR COPIED IN ANY FORM WITHOUT THE WRITTEN PERMISSION OF MANAGE-DESIGN-ENGINEER PTY LTD. ANY LICENSE, EXPRESSED OR IMPLIED TO THE USE OF THIS DOCUMENT IS RESTRICTED TO THE TERMS OF AGREEMENT BETWEEN THE CLIENT NOTED ON THIS DRAWING AND MANAGE-DESIGN-ENGINEER PTY LTD	CLIENT NSW GOVERNMENT DEP. EDUCATION - SCHOOL INFRASTRUCTURE TITLE PROPOSED STATE HIGH SCHOOL	PROJECT 105 - 107 MITCHELL STREET WEE WAA NSW 2388	DRAWING TITLE: STORMWATER CHANNEL 1 CROSS SECTIONS 3 OF 4	DWG No: C08	SHEET 8 OF 19	REV: 1
		DRAWN: JIMMY COSTAGANNA	SCALE: AS SHOWN								
		SURVEYING: AMENDEO -BARNSON PTY LTD	SHEET SIZE: A1								
1	ISSUE FOR APPROVAL	12.10.2021	NOT FOR CONSTRUCTION								
0	ISSUE FOR APPROVAL	01.07.2021									
ISSUE	DESCRIPTION	DATE									

FLOOD MITIGATION WORKS
SUBJECT TO SEPARATE
PLANNING APPROVAL

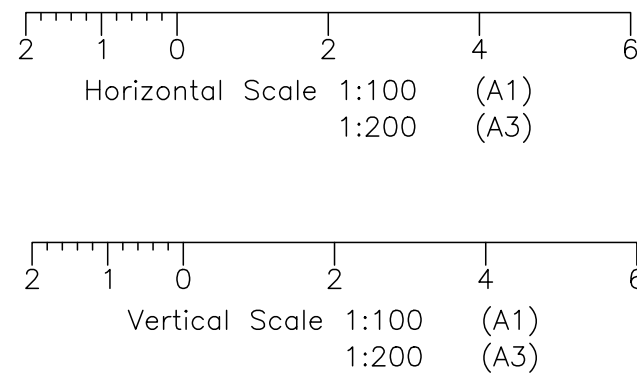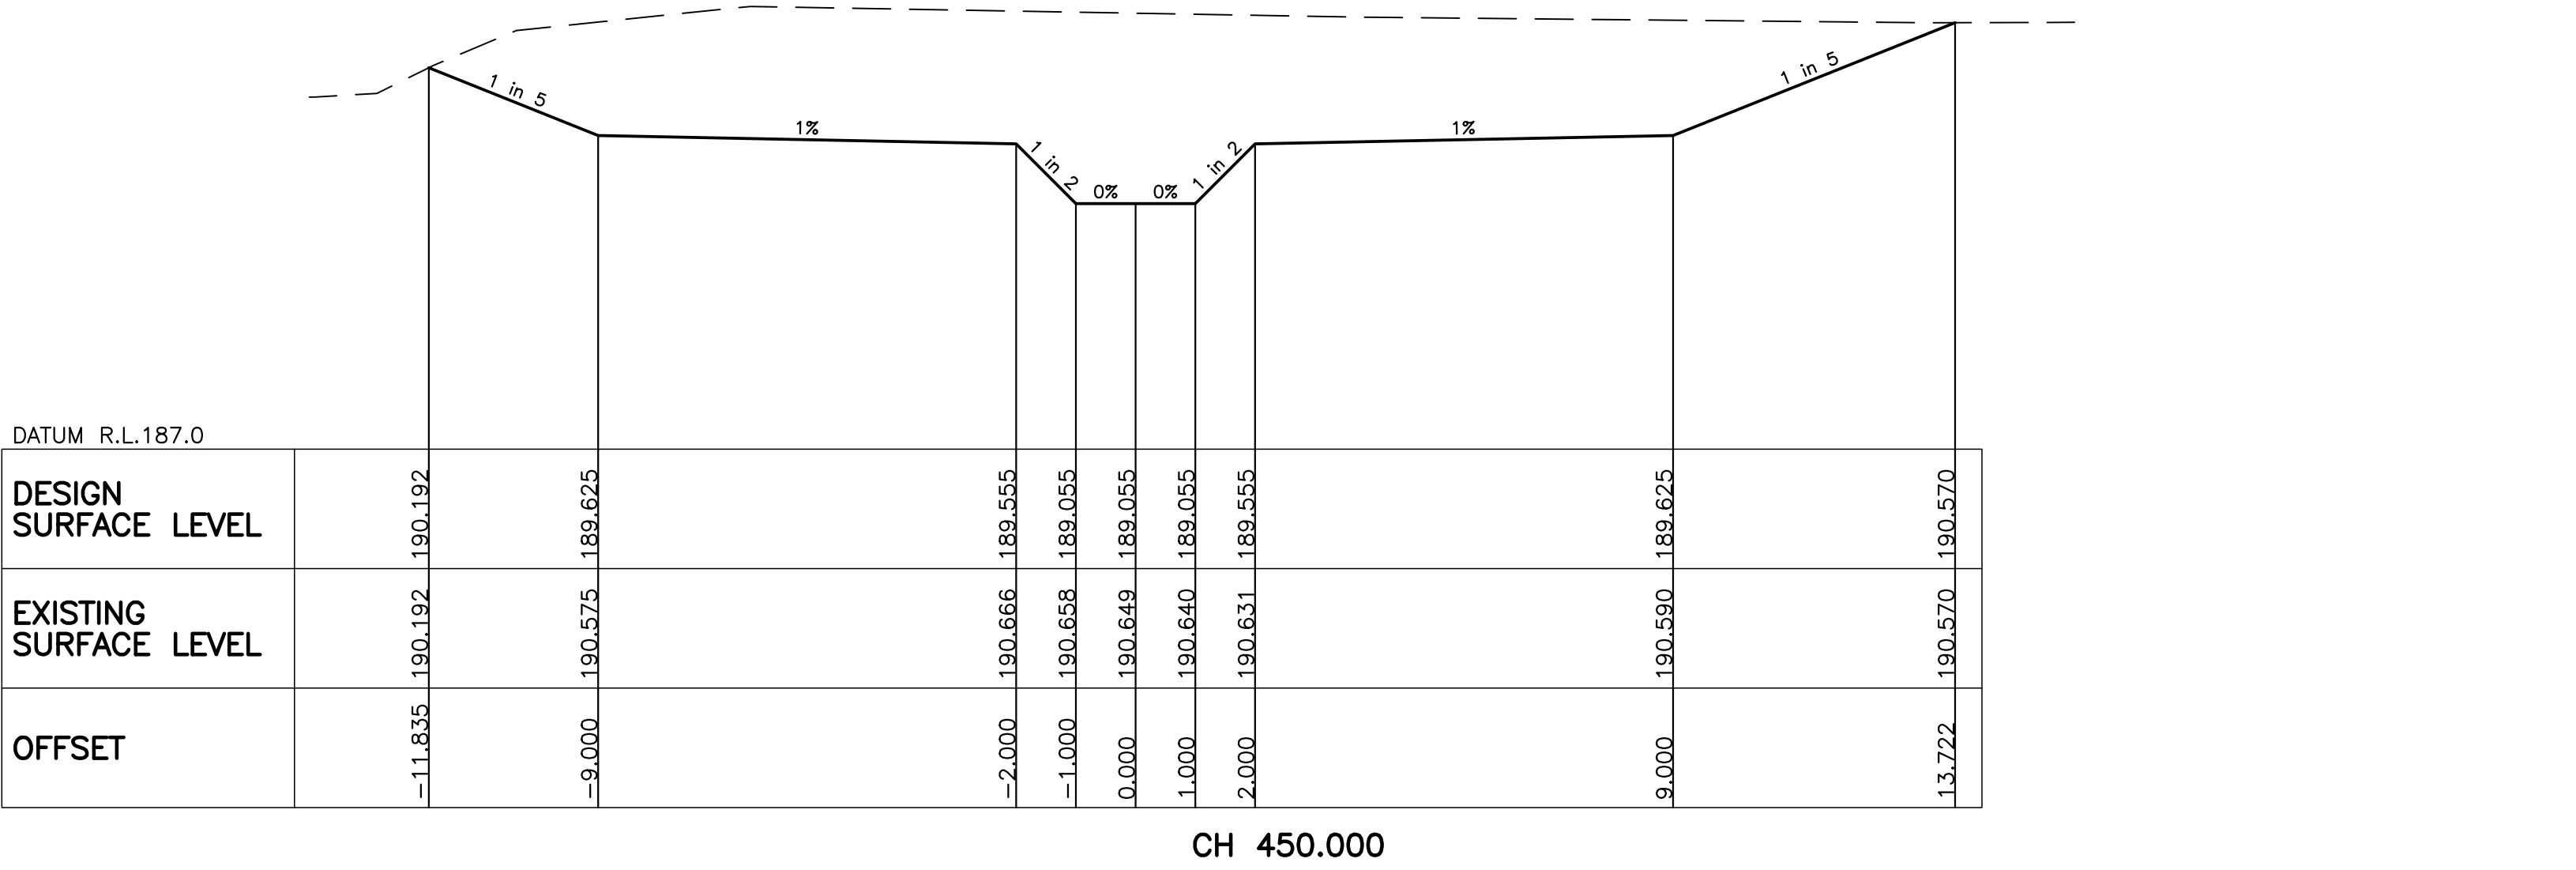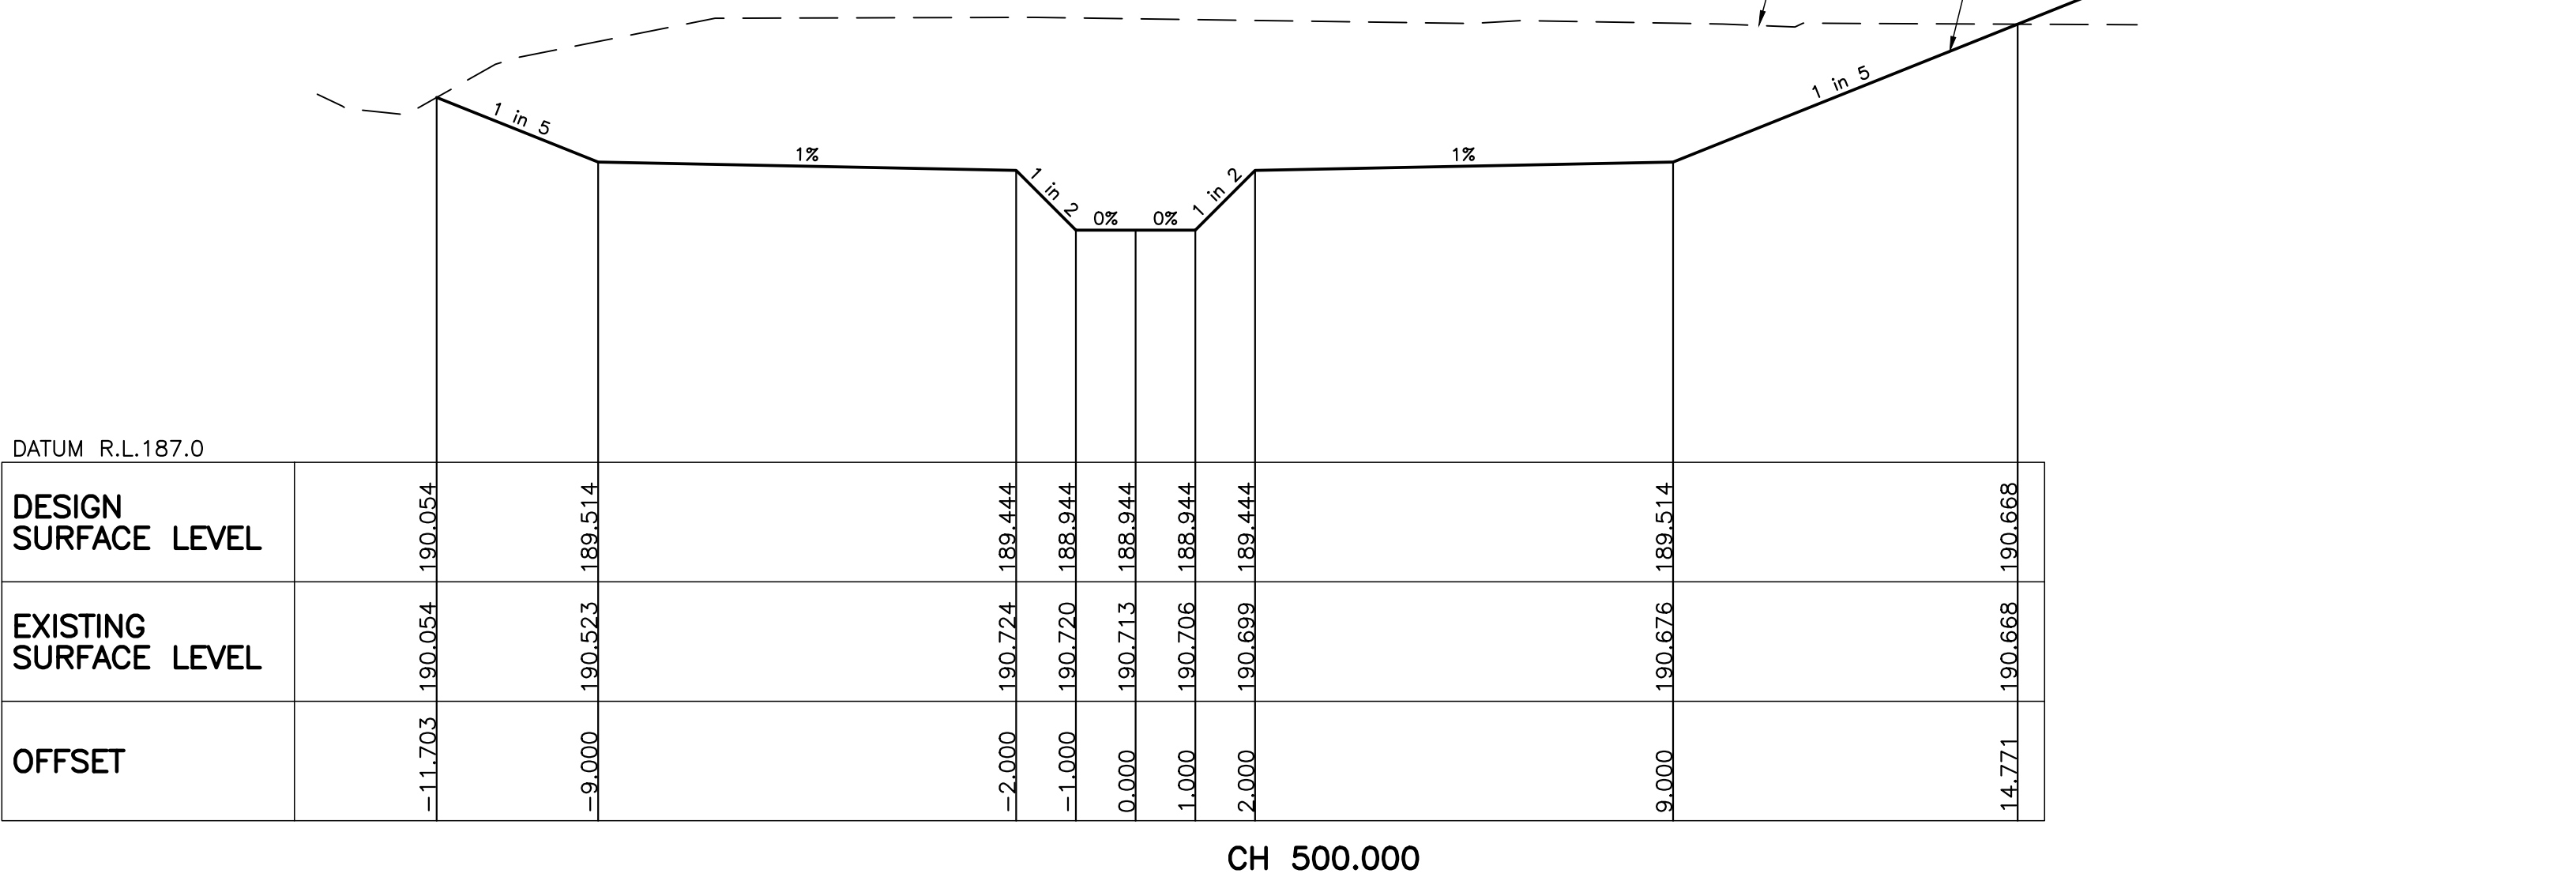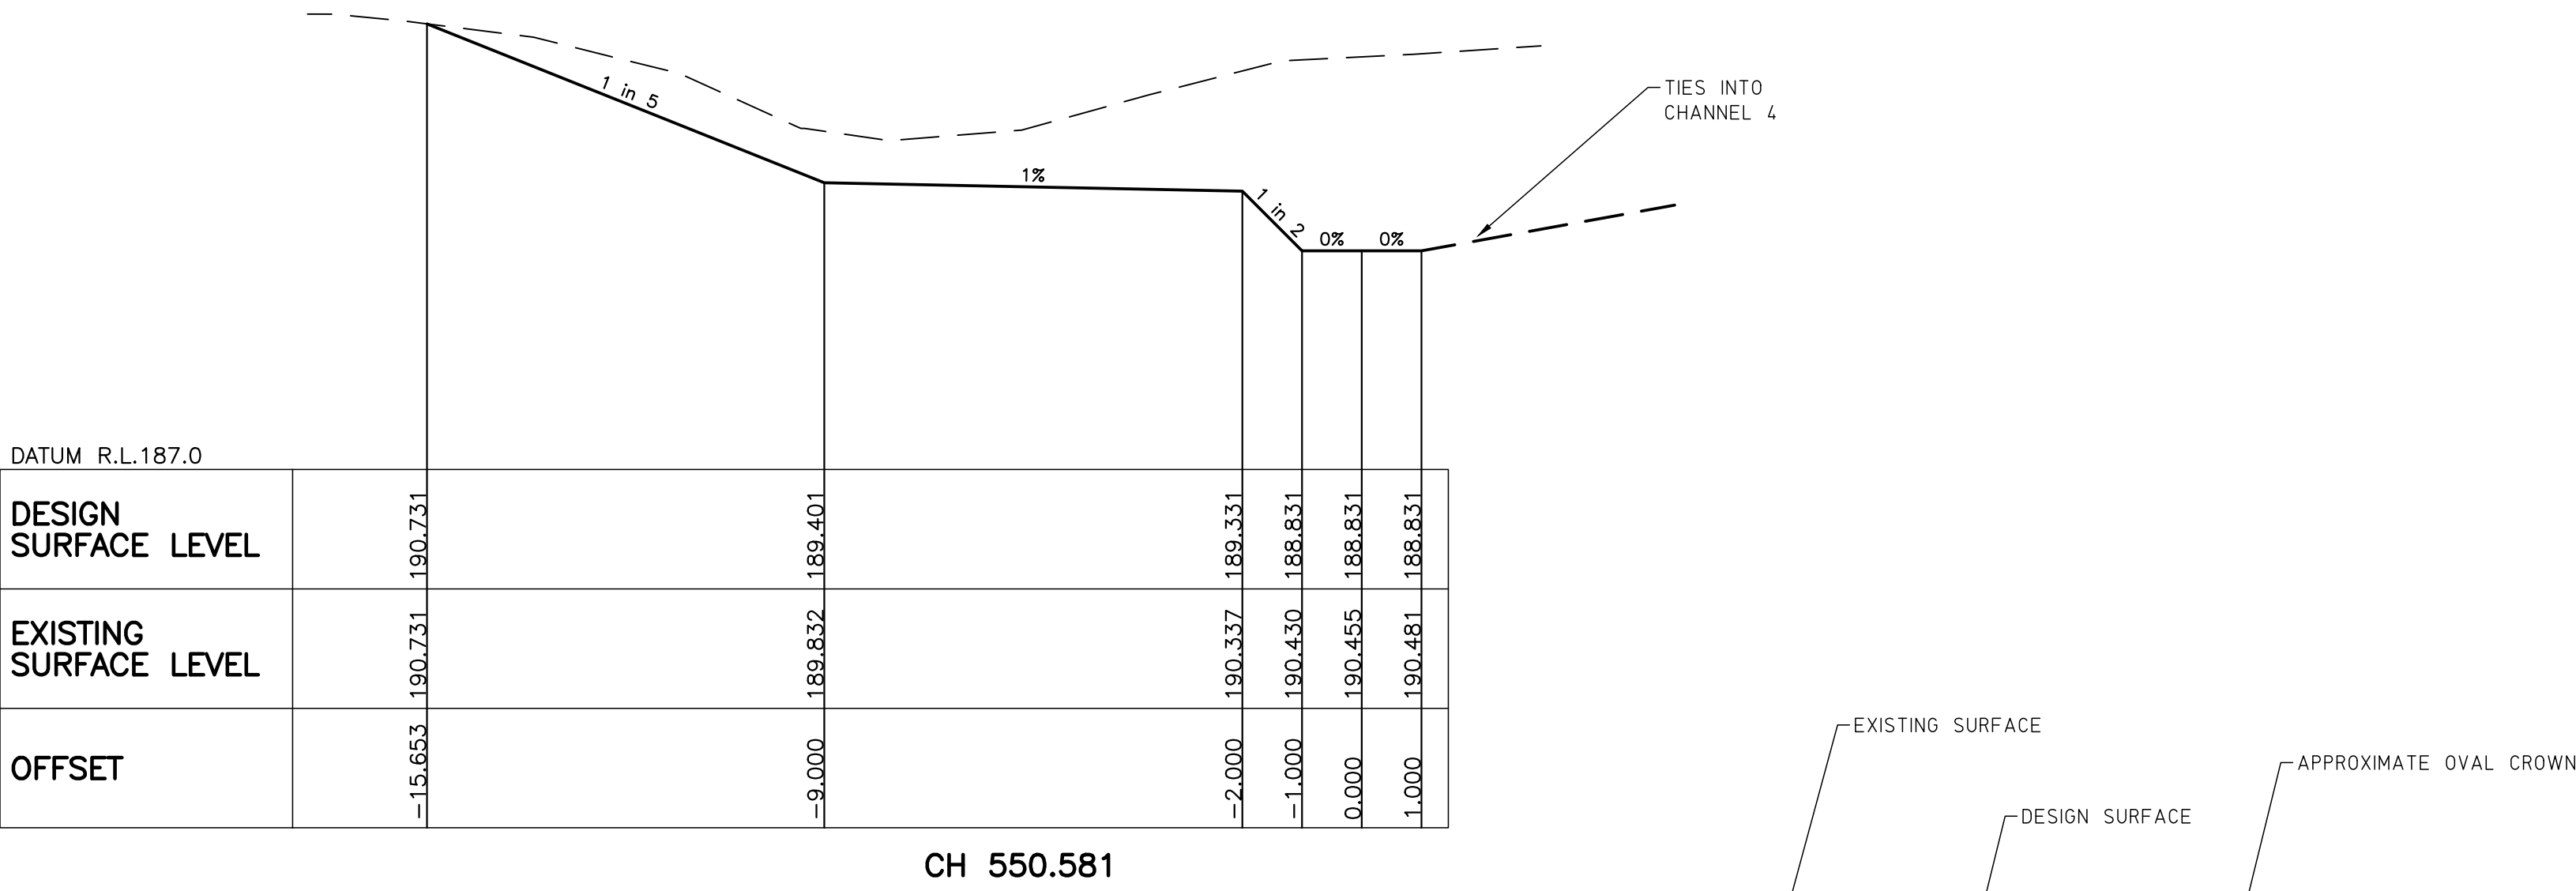





PRELIMINARY FOR SITE
PLANNING PURPOSES ONLY
NOT FOR CONSTRUCTION

		DESIGN: JIMMY COSTAGANNA	DATE: OCTOBER 2021	MANAGE-DESIGN-ENGINEER PTY LTD PROJECT MANAGEMENT-CIVIL ENGINEERING-DESIGN-SURVEYING SUITE 1, 64 BALLINA STREET, LENNOX HEAD NSW 2478 PO BOX 44 LENNOX HEAD NSW 2478 www.md-engineer.com.au ABN: 88 607 109 357	COPYRIGHT MANAGE-DESIGN-ENGINEER PTY LTD RESERVE THE RIGHT TO THE DESIGN AND DOCUMENTATION OF THE WORK CONTAINED ON THIS DRAWING. THIS WORK IS COVERED BY COPYRIGHT AND CANNOT BE REPRODUCED OR COPIED IN ANY FORM WITHOUT THE WRITTEN PERMISSION OF MANAGE-DESIGN-ENGINEER PTY LTD. ANY LICENSE, EXPRESSED OR IMPLIED, TO THE USE OF THIS DOCUMENT IS RESTRICTED TO THE TERMS OF AGREEMENT BETWEEN THE CLIENT NOTED ON THIS DRAWING AND MANAGE-DESIGN-ENGINEER PTY LTD	CLIENT NSW GOVERNMENT DEP. EDUCATION - SCHOOL INFRASTRUCTURE	PROJECT 105 - 107 MITCHELL STREET WEE WAA NSW 2388	CIVIL PLAN		
		DRAWN: JIMMY COSTAGANNA	SCALE: AS SHOWN					DRAWING TITLE: STORMWATER CHANNEL 1 CROSS SECTIONS 4 OF 4		
		SURVEYING: AMENDED -BARNSON PTY LTD	SHEET SIZE: A1					DWG No: C09		
1	ISSUE FOR APPROVAL	12.10.2021	SHEET: 9 OF 19							
0	ISSUE FOR APPROVAL	01.07.2021	REV: 1							
ISSUE	DESCRIPTION		DATE	NOT FOR CONSTRUCTION						

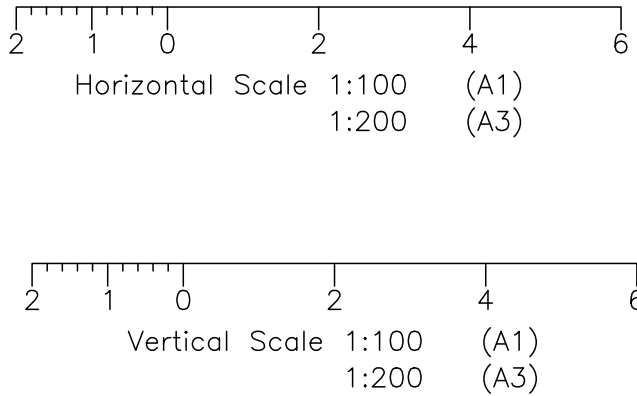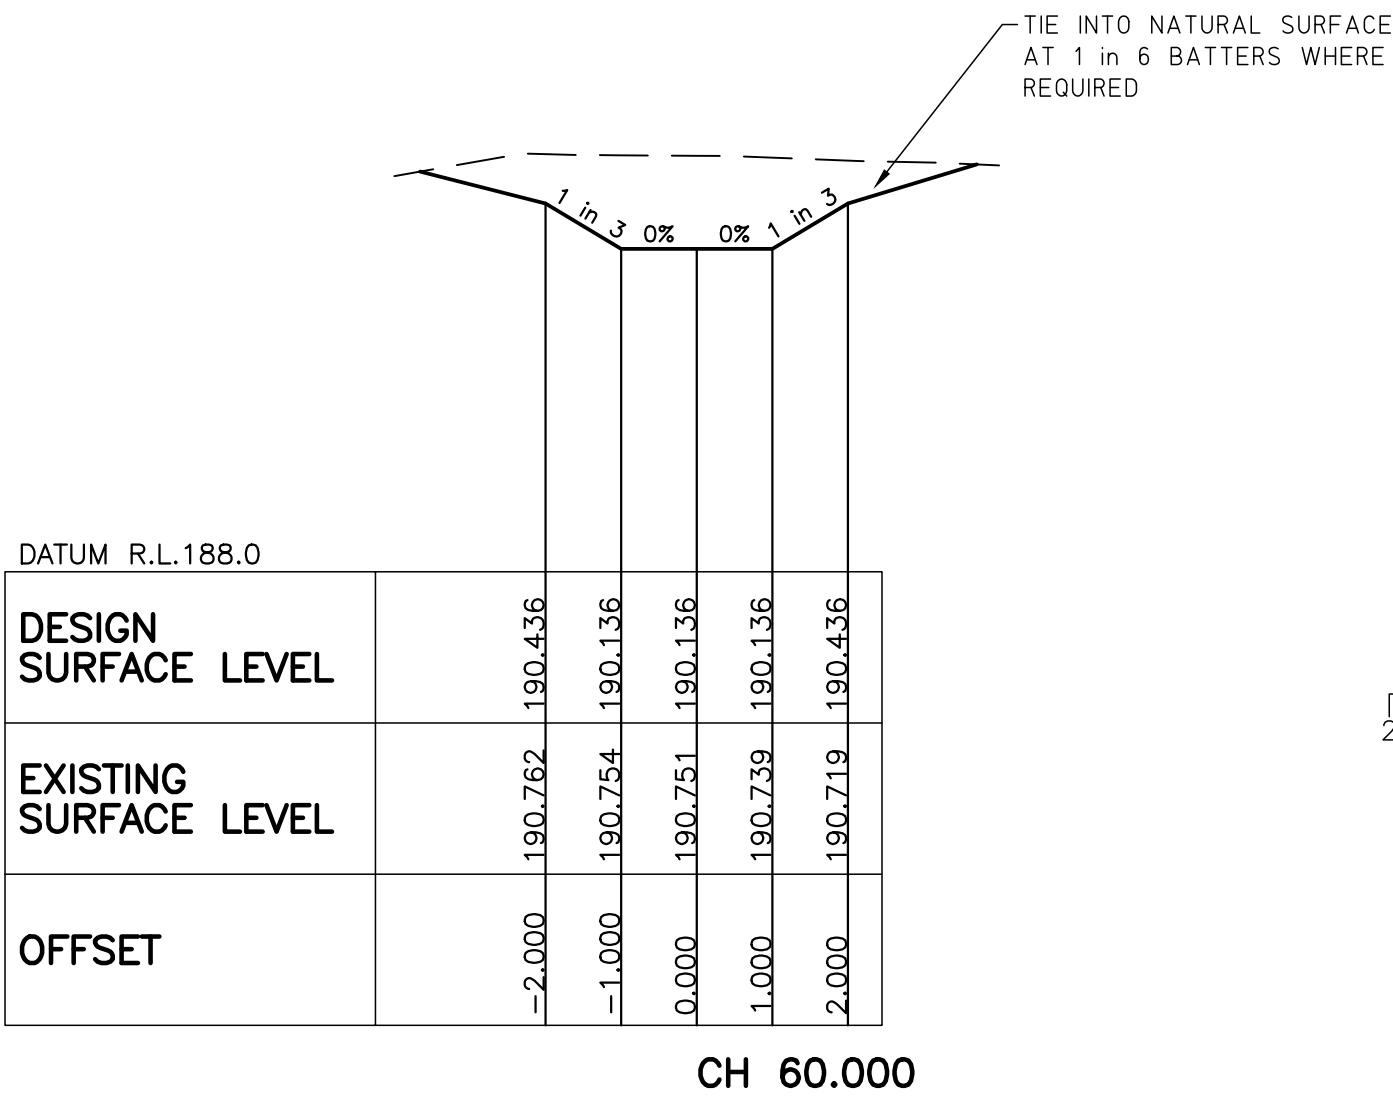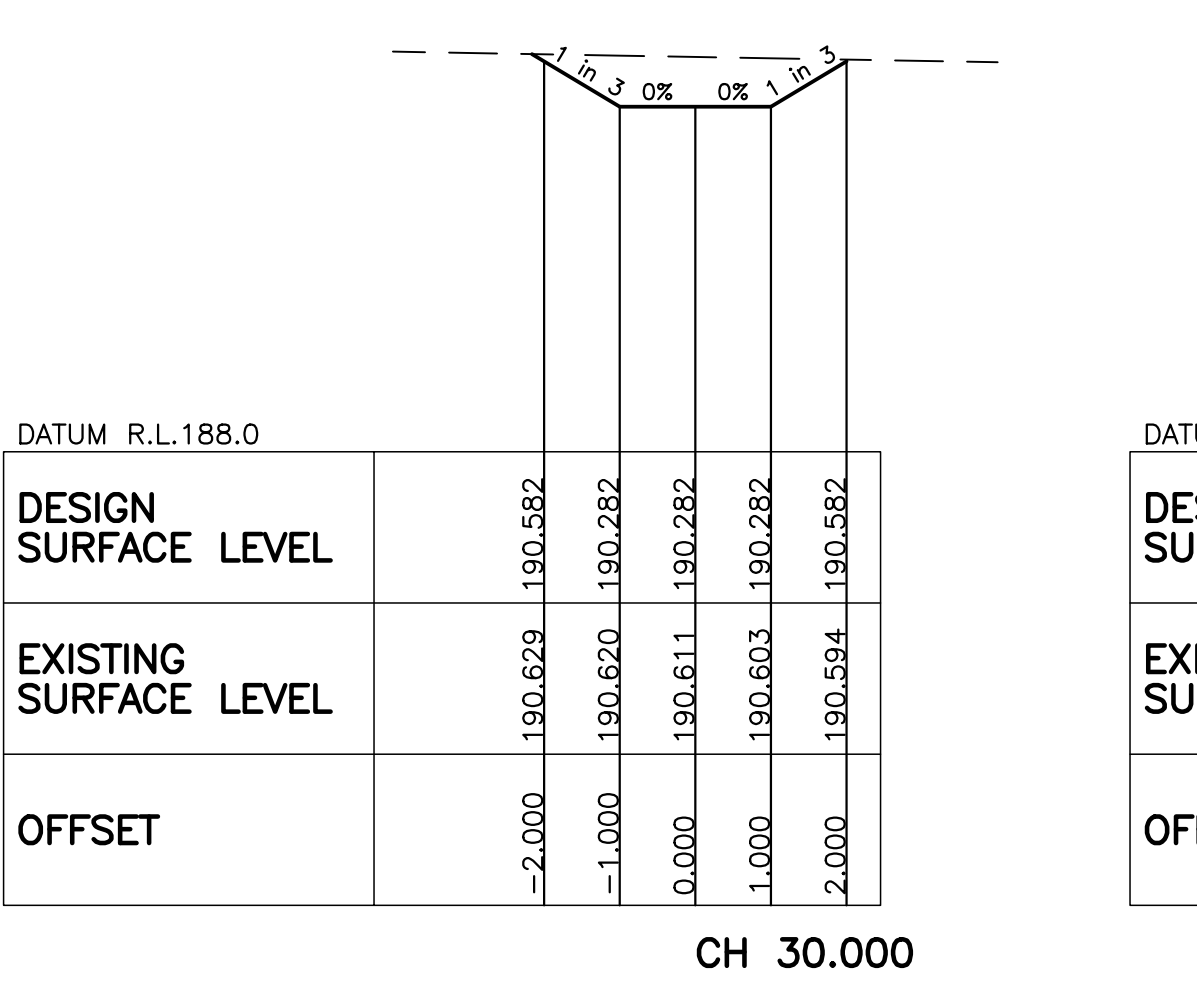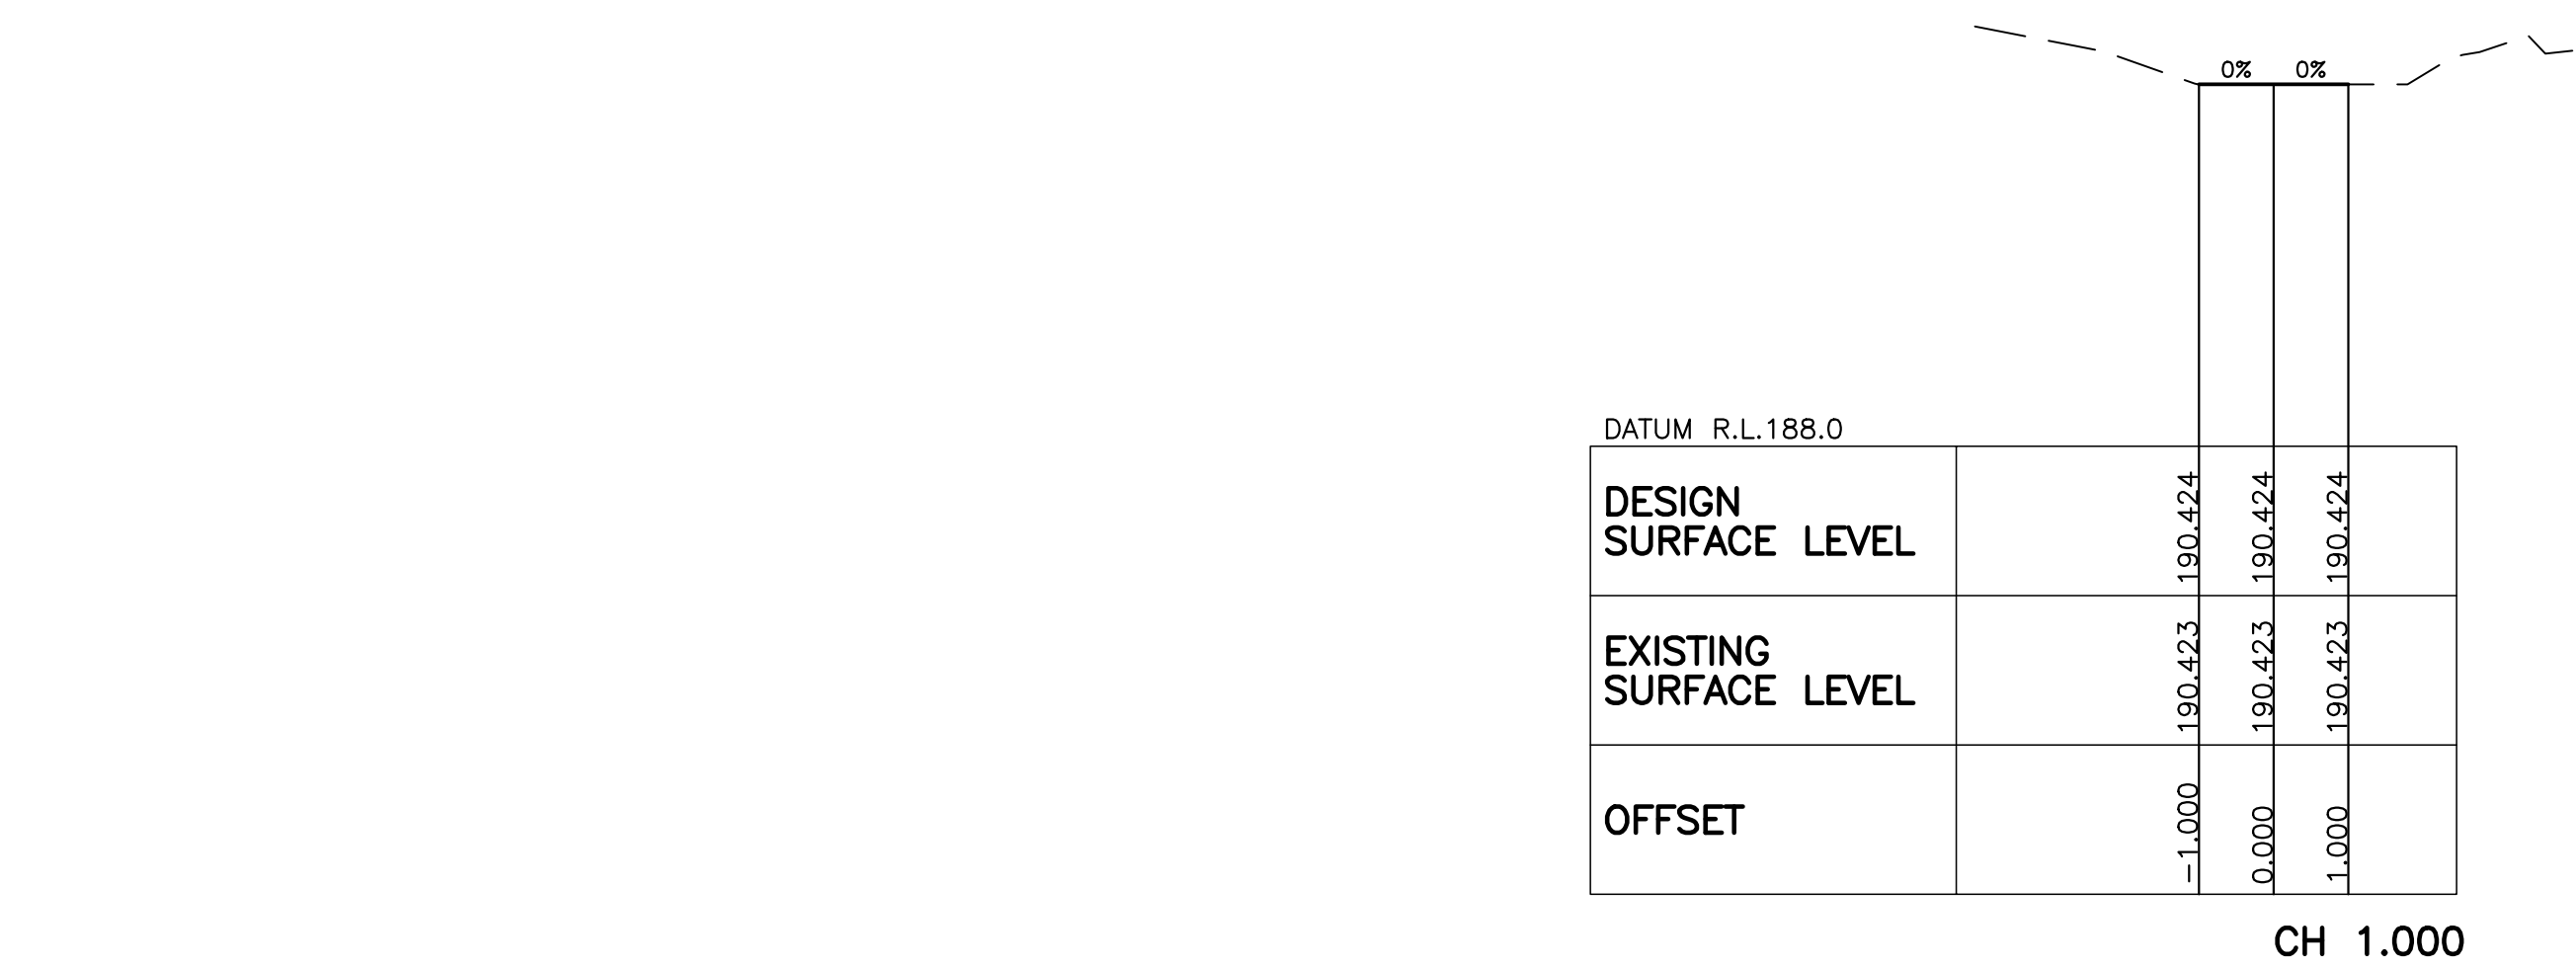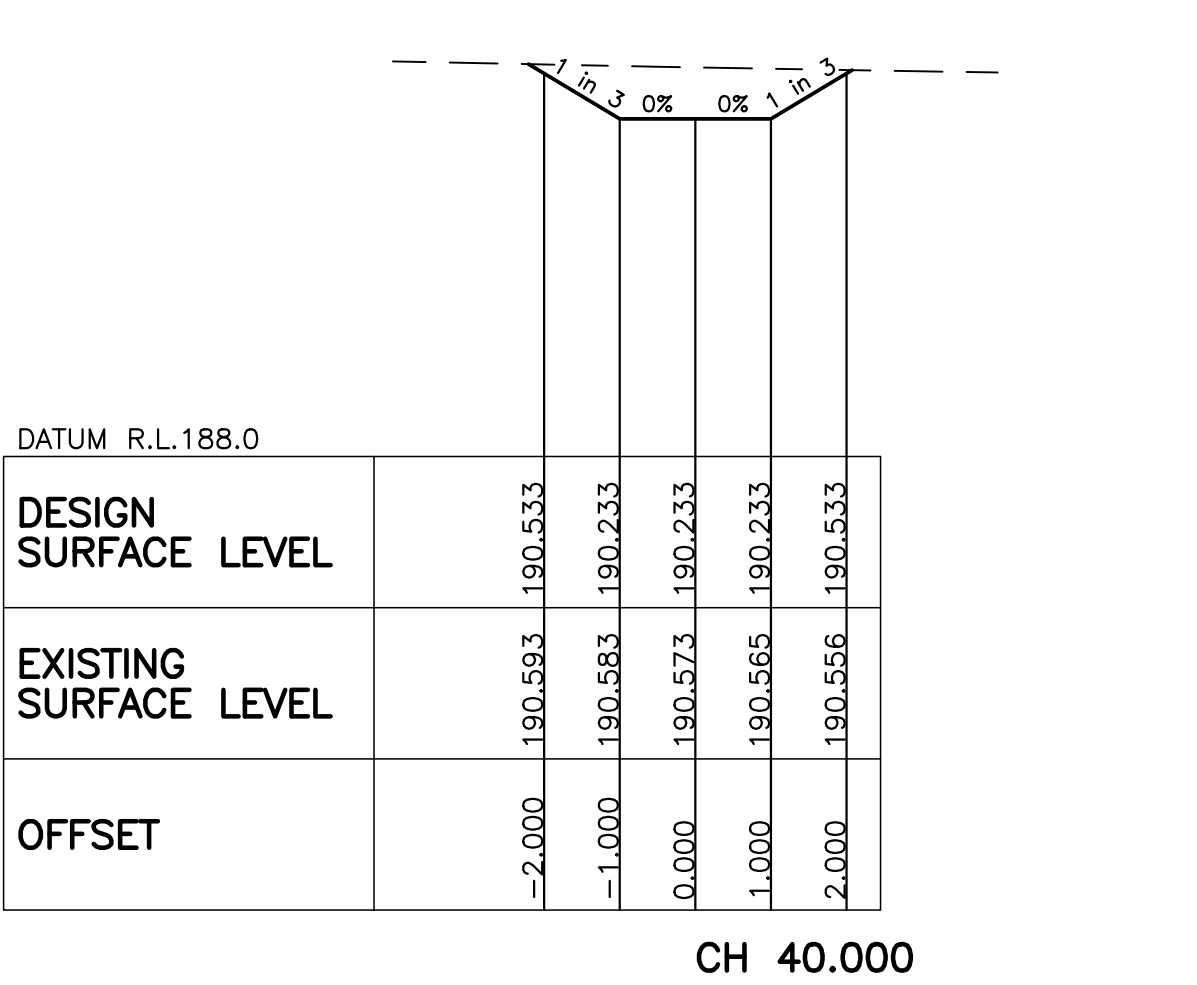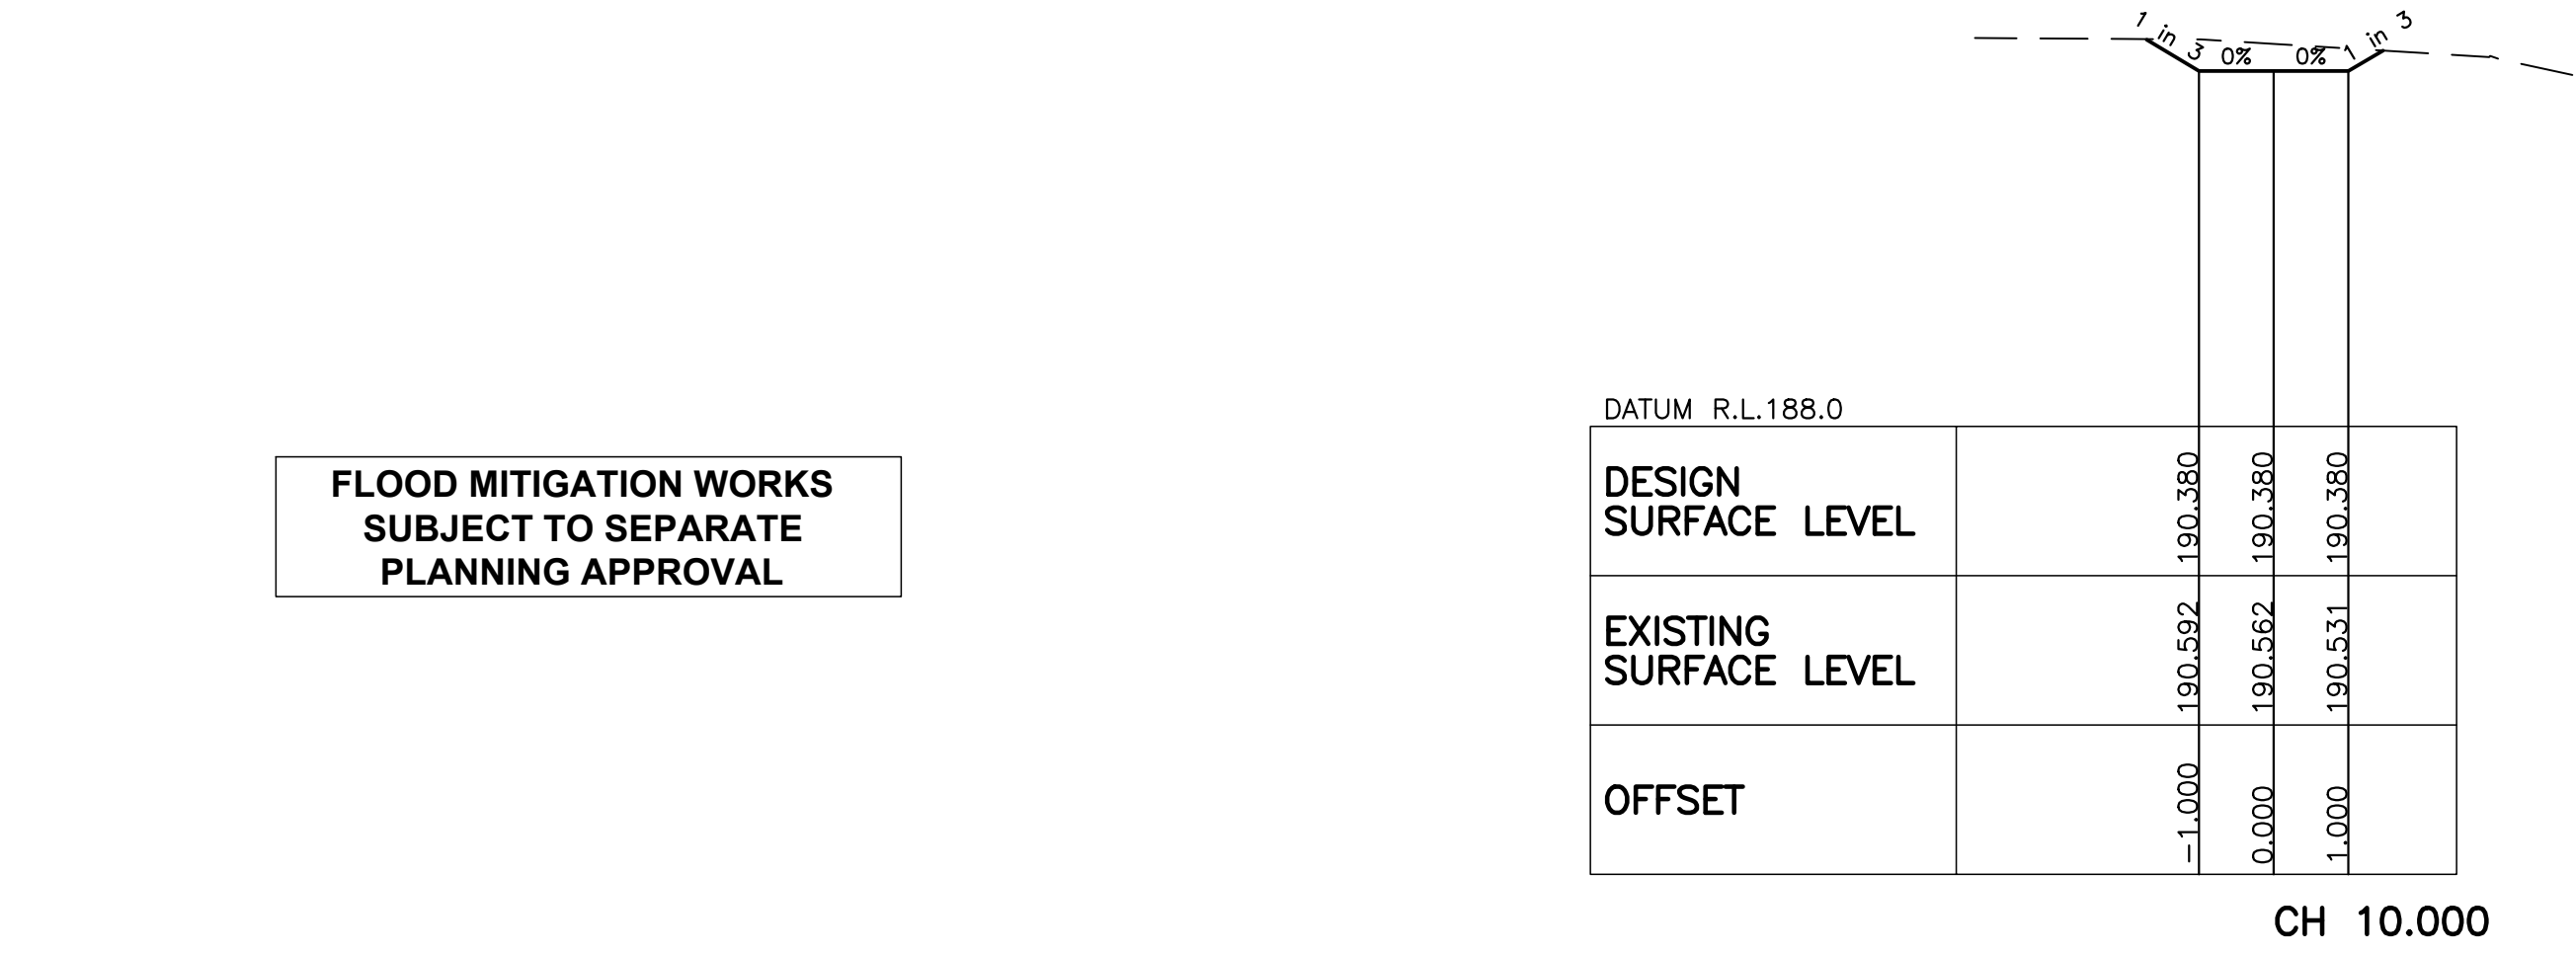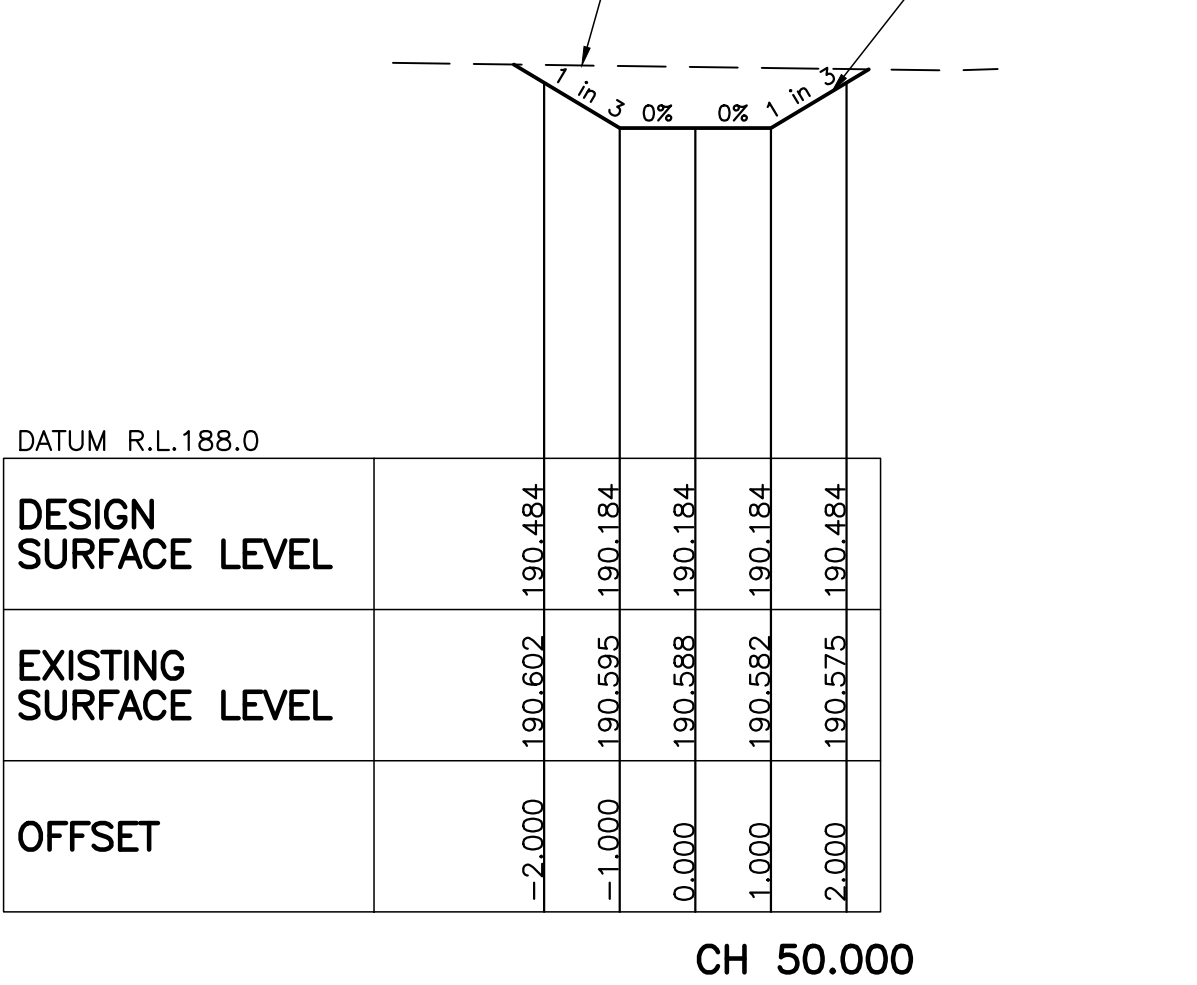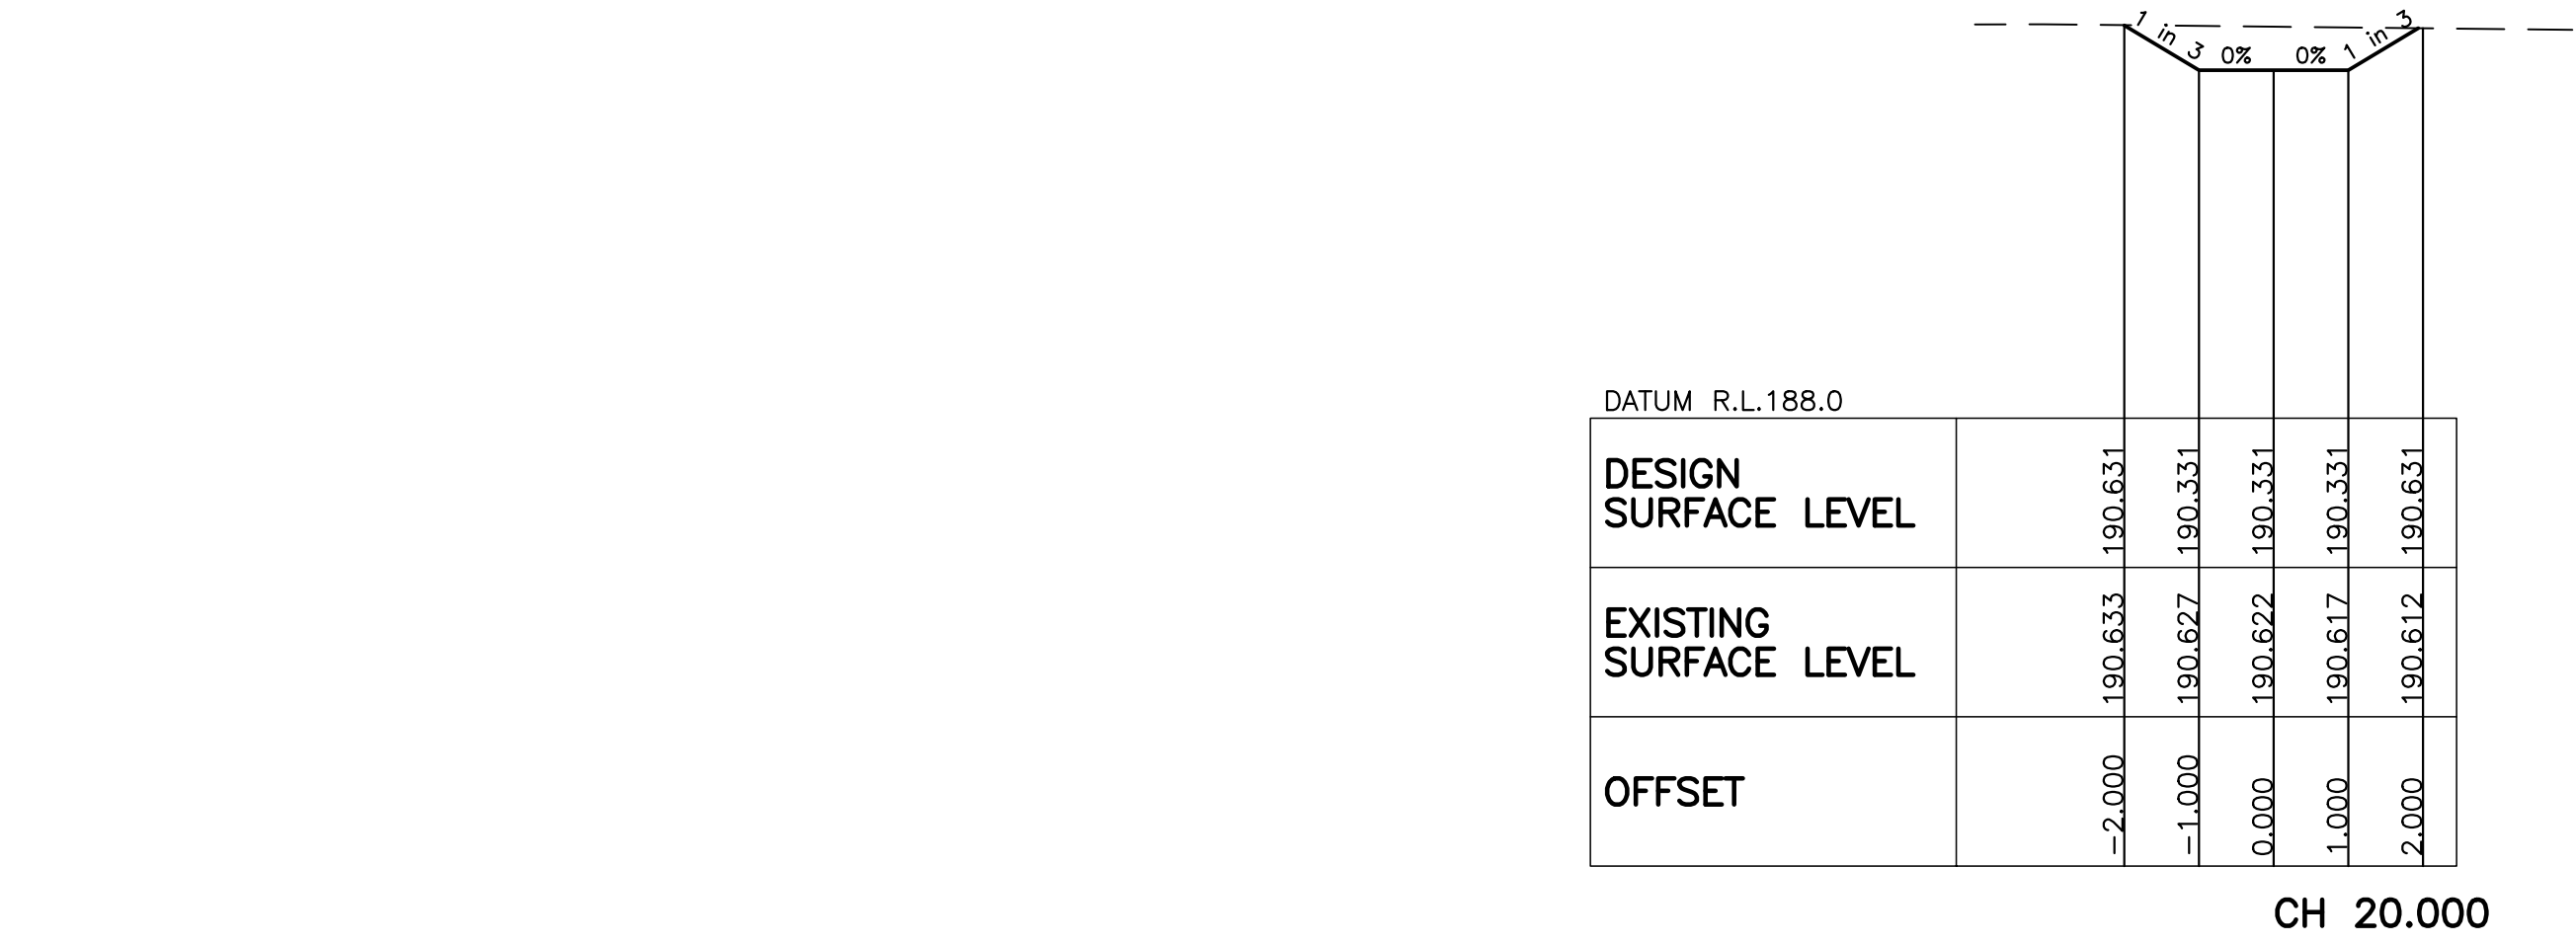

PRELIMINARY FOR SITE
PLANNING PURPOSES ONLY
NOT FOR CONSTRUCTION

			DESIGN: JIMMY COSTAGANNA	DATE: OCTOBER 2021	MANAGE-DESIGN-ENGINEER	COPYRIGHT	CLIENT	PROJECT	CIVIL PLAN
			DRAWN: JIMMY COSTAGANNA	SCALE: AS SHOWN	PTY LTD	MANAGE-DESIGN-ENGINEER PTY LTD RESERVE THE RIGHT TO THE DESIGN AND DOCUMENTATION OF THE WORK CONTAINED ON THIS DRAWING. THIS WORK IS COVERED BY COPYRIGHT AND CANNOT BE REPRODUCED OR COPIED IN ANY FORM WITHOUT THE WRITTEN PERMISSION OF MANAGE-DESIGN-ENGINEER PTY LTD. ANY LICENSE, EXPRESSED OR IMPLIED, TO THE USE OF THIS DOCUMENT IS RESTRICTED TO THE TERMS OF AGREEMENT BETWEEN THE CLIENT NOTED ON THIS DRAWING AND MANAGE-DESIGN-ENGINEER PTY LTD	NSW GOVERNMENT DEP. EDUCATION - SCHOOL INFRASTRUCTURE	105 - 107 MITCHELL STREET WEE WAA NSW 2388	DRAWING TITLE:
			SURVEYING: AMENDED -BARNSON PTY LTD	SHEET SIZE: A1	PROJECT MANAGEMENT-CIVIL ENGINEERING-DESIGN-SURVEYING SUITE 1, 64 BALLINA STREET, LENNOX HEAD NSW 2478 PO Box 44, LENNOX HEAD NSW 2478 www.md-engineer.com.au ABN: 88 607 109 357		TITLE		STORMWATER CHANNEL 2 CROSS SECTIONS
1	ISSUE FOR APPROVAL	12.10.2021	NOT FOR CONSTRUCTION				PROPOSED STATE HIGH SCHOOL		DWG No: C10
0	ISSUE FOR APPROVAL	01.07.2021							SHEET: 10 OF 19
ISSUE	DESCRIPTION	DATE							REV: 1

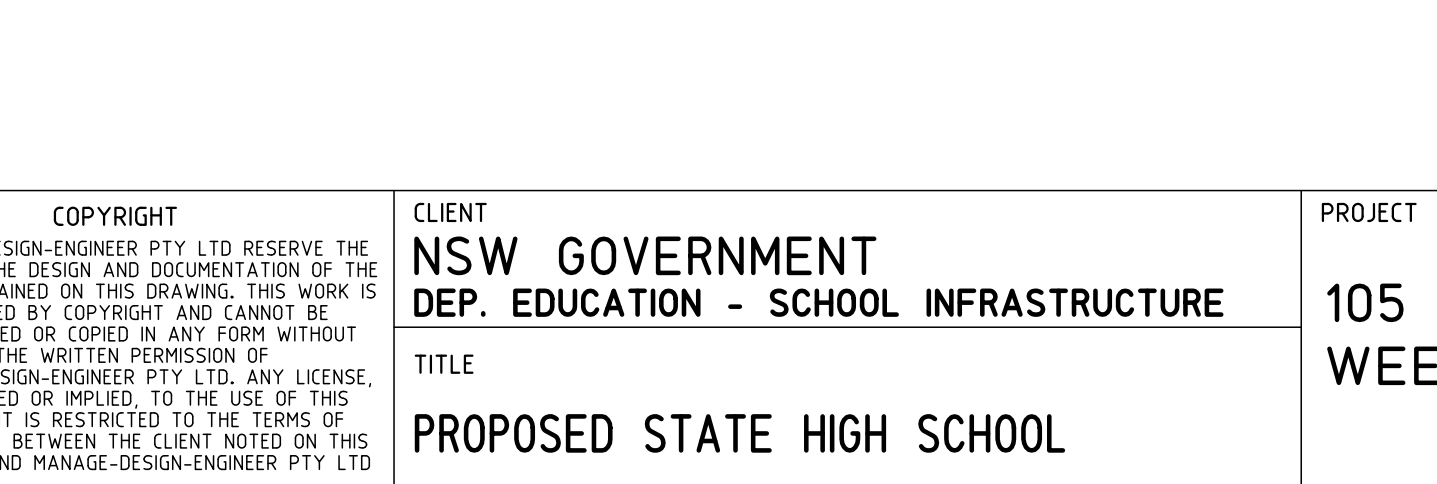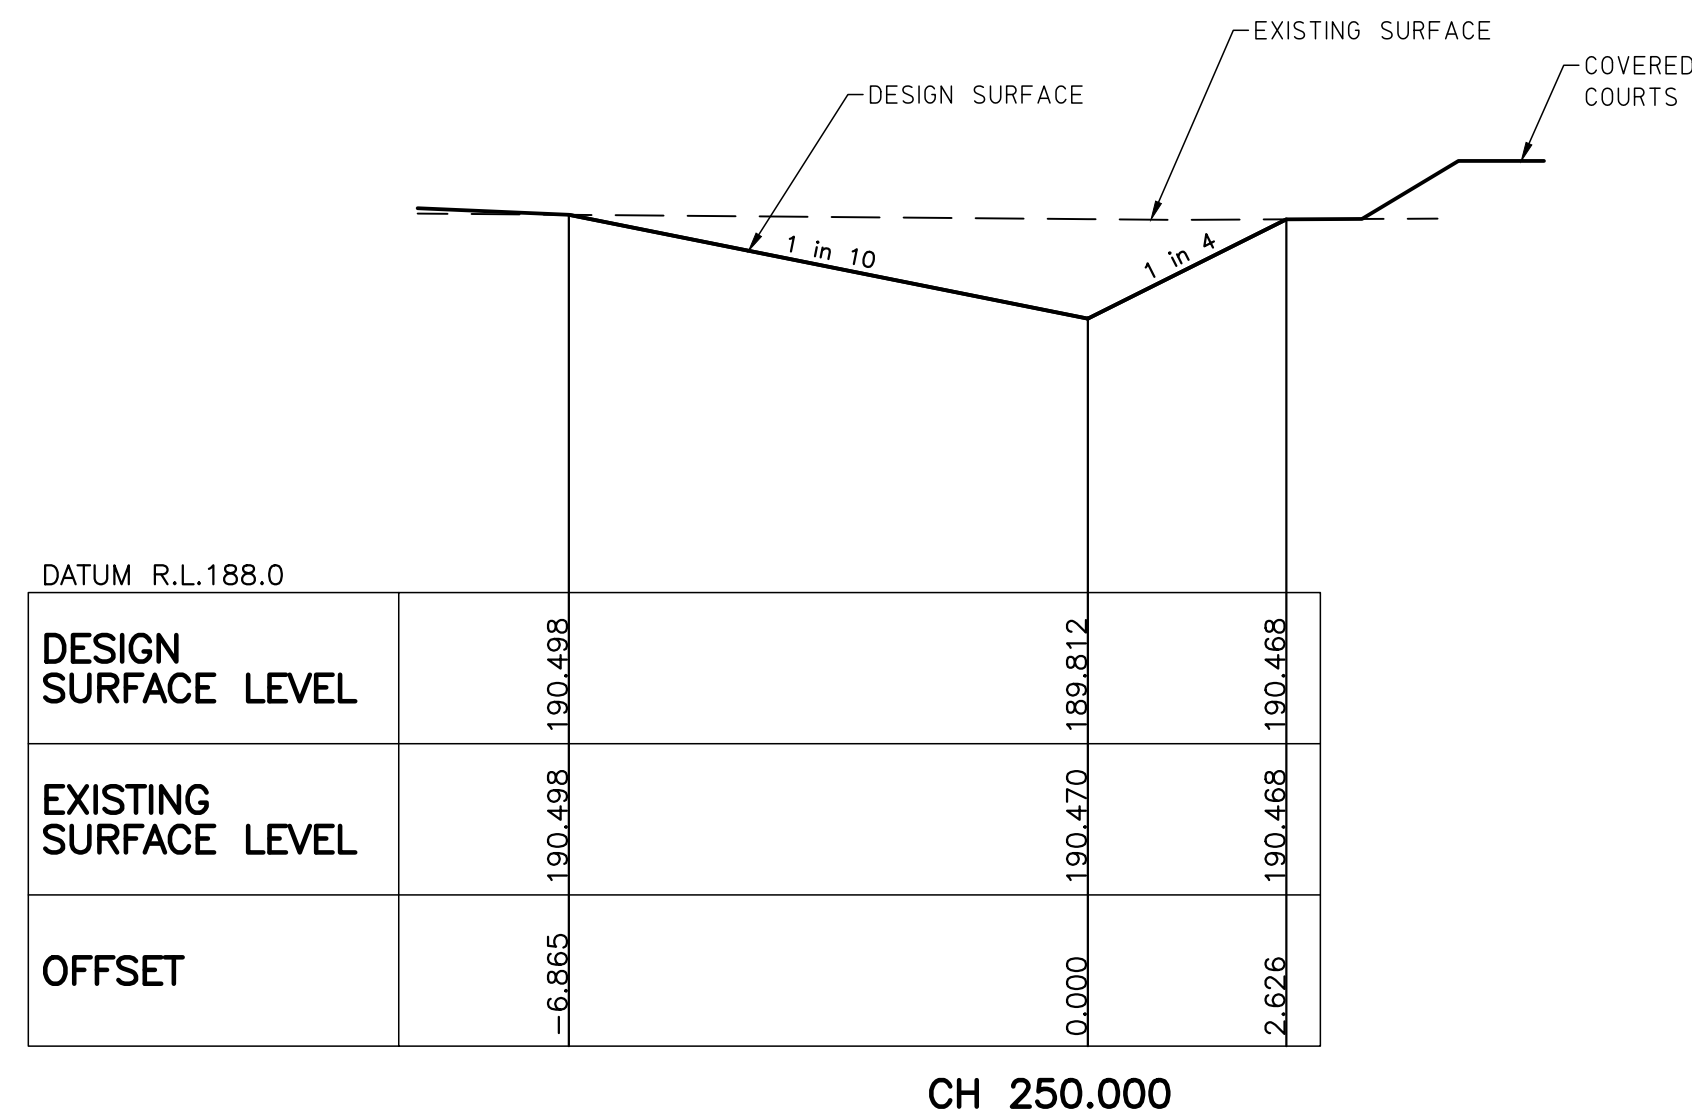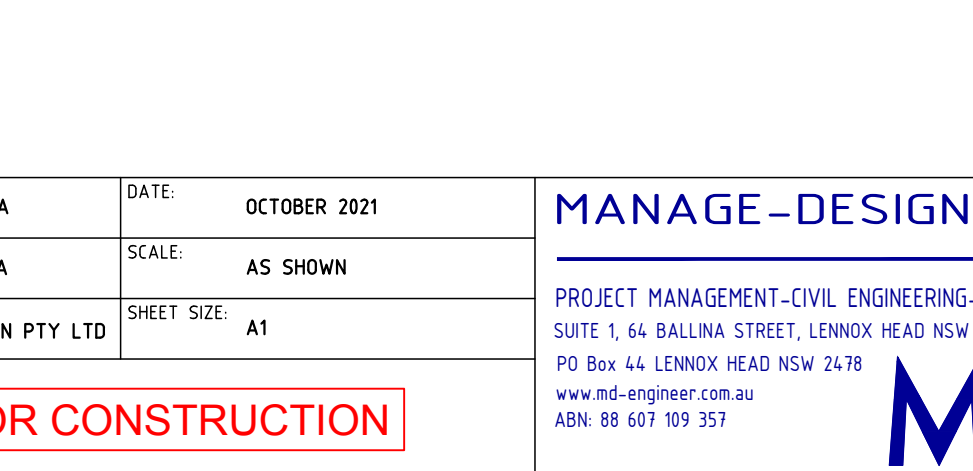
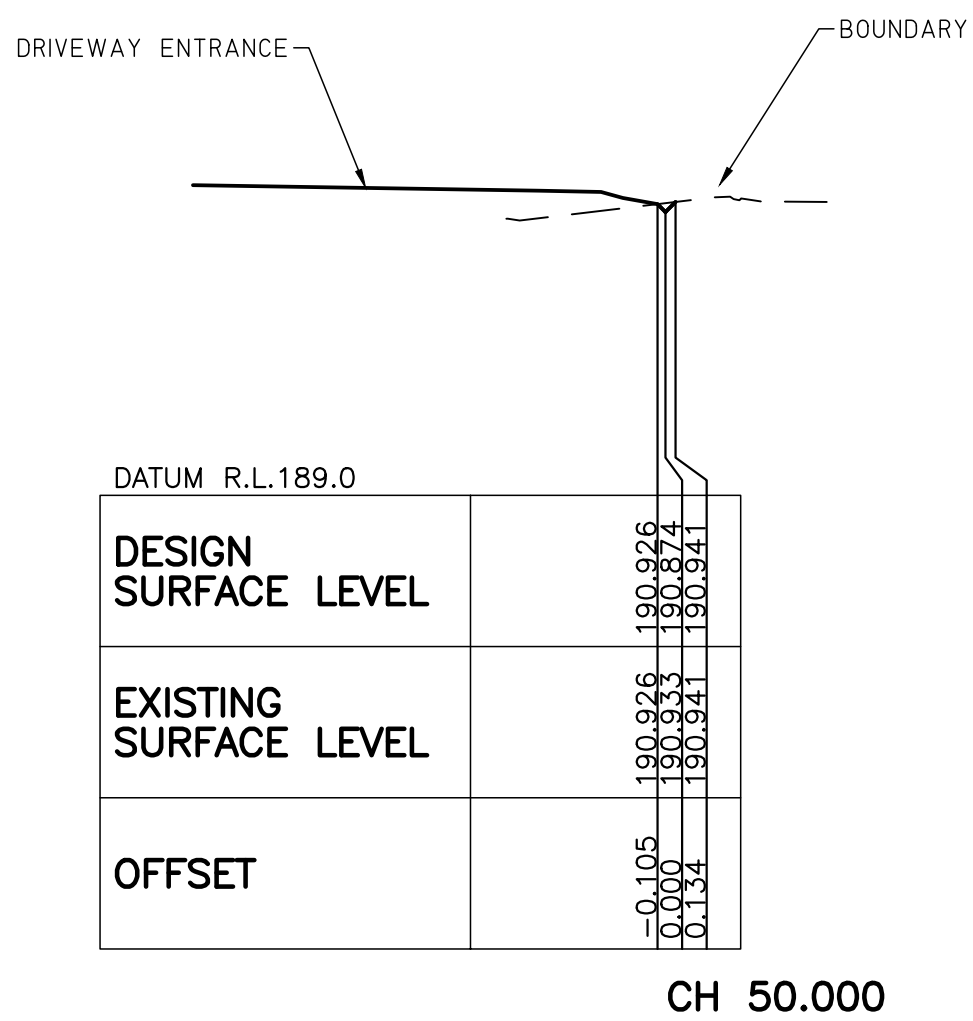


PRELIMINARY FOR SITE
PLANNING PURPOSES ONLY
NOT FOR CONSTRUCTION


CIVIL PLAN

STORMWATER CHANNEL 3
CROSS SECTIONS

C11	SHEET: 11 OF 19	REV: 1
-----	-----------------	--------


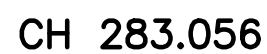
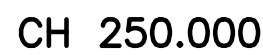


**FLOOD MITIGATION WORKS
SUBJECT TO SEPARATE
PLANNING APPROVAL**

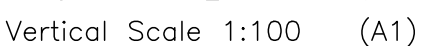

PRELIMINARY FOR SITE
PLANNING PURPOSES ONLY
NOT FOR CONSTRUCTION


		DESIGN:	JIMMY COSTAGANNA	DATE:	OCTOBER 2021	MANAGE-DESIGN-ENGINEER-PTY LTD PROJECT MANAGEMENT-CIVIL, ENGINEERING-DESIGN-SURVEYING SUITE 1, 64 BALLINA STREET, LENNOX HEAD NSW 2478 PO BOX 44, LENNOX HEAD NSW 2478 www.mde-engineer.com.au ASN: B8 607 359 357 M-D-E	COPYRIGHT	MANAGE-DESIGN-ENGINEER PTY LTD RESERVE THE RIGHT TO THE DESIGN AND DOCUMENTATION OF THE WORK CONTAINED ON THIS DRAWING. THIS WORK IS COVERED BY COPYRIGHT AND CANNOT BE REPRODUCED OR COPIED IN ANY FORM WITHOUT THE WRITTEN PERMISSION OF MANAGE-DESIGN-ENGINEER PTY LTD. ANY LICENSE, EXPRESSED OR IMPLIED, TO THE USE OF THIS DOCUMENT IS RESTRICTED TO THE TERMS OF AGREEMENT BETWEEN THE CLIENT NOTED ON THIS DRAWING AND MANAGE-DESIGN-ENGINEER PTY LTD	CLIENT	NSW GOVERNMENT DEP. EDUCATION - SCHOOL INFRASTRUCTURE	PROJECT	105 - 107 MITCHELL STREET WEE WAA NSW 2388	CIVIL PLAN
		DRAWN:	JIMMY COSTAGANNA	SCALE:	AS SHOWN		TITLE	PROPOSED STATE HIGH SCHOOL	DRAWING TITLE:	STORMWATER CHANNEL 4 CROSS SECTIONS			
		SURVEYING:	AMENDED -BARNSON PTY LTD	SHEET SIZE:	A1				DWG No:	C12			
									SHEET:	12 OF 19			
1	ISSUE FOR APPROVAL							REV:	1				
0	ISSUE FOR APPROVAL												
ISSUE	DESCRIPTION												

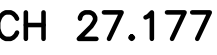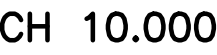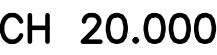

CIVIL PLAN



DWG No: C13	SHEET: 13 OF 19	REV: 1
--------------------	-------------------------------	---------------

			DESIGN: JIMMY COSTAGANNA	DATE: OCTOBER 2021	MANAGE-DESIGN-ENGINEER PTY LTD PROJECT MANAGEMENT-CIVIL ENGINEERING-DESIGN-SURVEYING SUITE 1, 64 BALLINA STREET, LENNOX HEAD NSW 2478 PO Box 44 LENNOX HEAD NSW 2478 www.mde-engineer.com.au ABN 88 601 109 351 M-D-E	COPYRIGHT MANAGE-DESIGN-ENGINEER PTY LTD RESERVE THE RIGHT TO THE DESIGN AND DOCUMENTATION OF THE WORK CONTAINED ON THIS DRAWING. THIS WORK IS COVERED BY COPYRIGHT AND CANNOT BE REPRODUCED OR COPIED IN ANY FORM WITHOUT THE WRITTEN PERMISSION OF MANAGE-DESIGN-ENGINEER PTY LTD. ANY LICENSE, EXPRESSED OR IMPLIED, TO THE USE OF THIS DOCUMENT IS RESTRICTED TO THE TERMS OF AGREEMENT BETWEEN THE CLIENT NOTED ON THIS DRAWING AND MANAGE-DESIGN-ENGINEER PTY LTD	CLIENT: NSW GOVERNMENT	PROJECT: 105 - 107 MITCHELL STREET WEE WAA NSW 2388	CIVIL PLAN DRAWING TITLE: STORMWATER CHANNEL 5 CROSS SECTIONS	
			DRAWN: JIMMY COSTAGANNA	SCALE: A5 SHOWN			CLIENT: DEP. EDUCATION - SCHOOL INFRASTRUCTURE			
			SURVEYING: AMENDEO -BARNSON PTY LTD	SHEET SIZE: A1			TITLE: PROPOSED STATE HIGH SCHOOL			
1	ISSUE FOR APPROVAL	12.10.2021								
0	ISSUE FOR APPROVAL	01.07.2021								
ISSUE	DESCRIPTION	DATE	NOT FOR CONSTRUCTION					DWG No: C13	SHEET: 13 OF 19	REV: 1

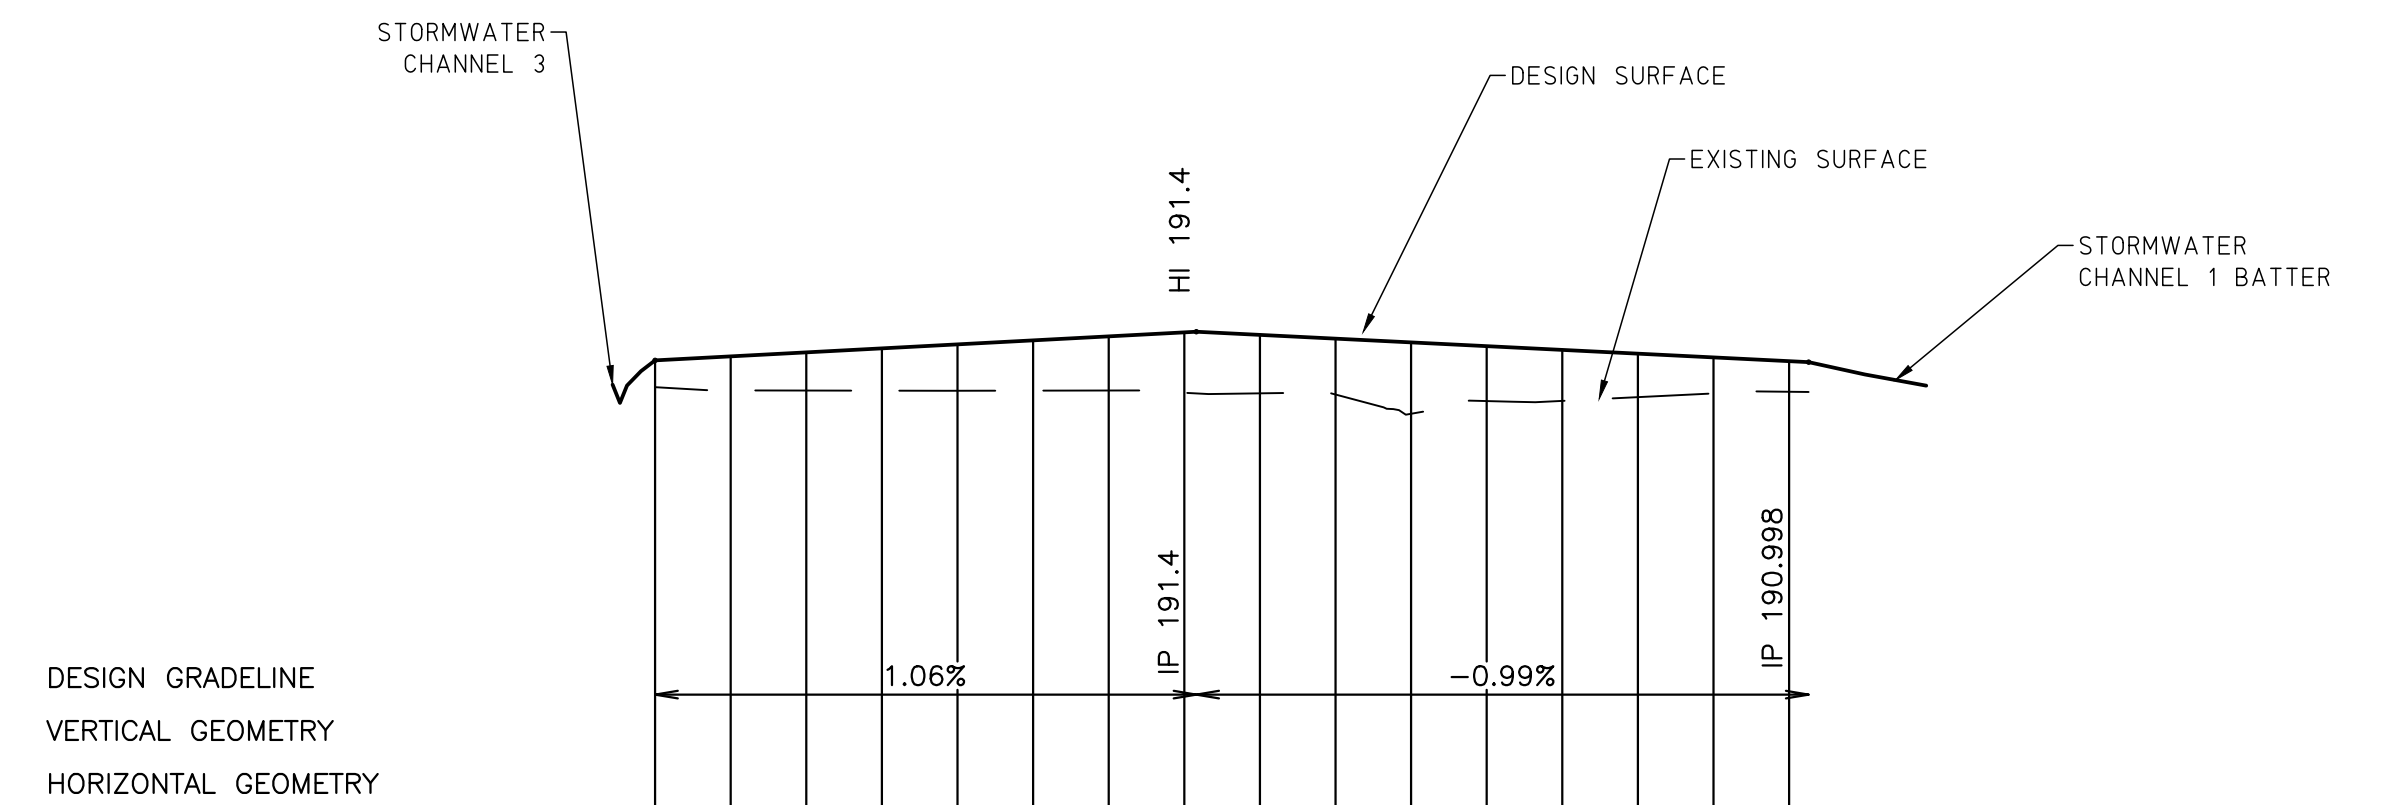


DATUM RL184.0		
DESIGN SURFACE		
NATURAL SURFACE		
CHAINAGES		
	0.000	190.667 191.021
	5.000	190.624 191.074
	10.000	190.622 191.127
	15.000	190.621 191.18
	20.000	190.619 191.233
	25.000	190.621 191.286
	30.000	190.623 191.339
	35.000	190.593 191.392
	40.000	190.585 191.358
	45.000	190.570 191.309
	50.000	190.315 191.259
	55.000	190.483 191.209
	60.000	190.486 191.159
	65.000	190.535 191.11
	70.000	190.585 191.06
	75.000	190.606 191.01

Horizontal 1:500
Vertical 1:100

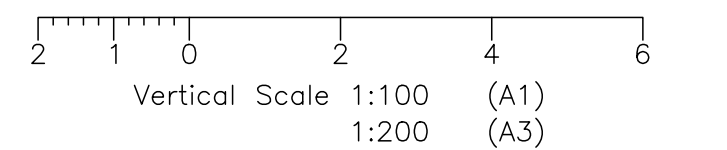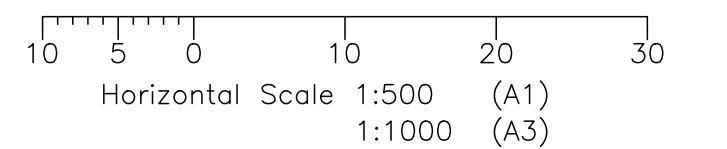


PRELIMINARY FOR SITE
PLANNING PURPOSES ONLY
NOT FOR CONSTRUCTION


		DESIGN: JIMMY COSTAGANNA	DATE: OCTOBER 2021	MANAGE-DESIGN-ENGINEER-PTY LTD PROJECT MANAGEMENT-CIVIL ENGINEERING-DESIGN-SURVEYING SUITE 1, 64 BALLINA STREET, LENNOX HEAD NSW 2478 PO BOX 44 LENNOX HEAD NSW 2478 www.m-de-engineer.com.au ABN 88 607 105 351 M-D-E	COPYRIGHT MANAGE-DESIGN-ENGINEER-PTY LTD RESERVE THE RIGHT TO THE DESIGN AND DOCUMENTATION OF THE WORK CONTAINED ON THIS DRAWING. THIS WORK IS COVERED BY COPYRIGHT AND CANNOT BE REPRODUCED OR COPIED IN ANY FORM WITHOUT THE WRITTEN PERMISSION OF MANAGE-DESIGN-ENGINEER-PTY LTD. ANY LICENSE, EXPRESSED OR IMPLIED, TO THE USE OF THIS DOCUMENT IS RESTRICTED TO THE TERMS OF AGREEMENT BETWEEN THE CLIENT NOTED ON THIS DRAWING AND MANAGE-DESIGN-ENGINEER-PTY LTD	CLIENT: NSW GOVERNMENT	PROJECT 105 - 107 MITCHELL STREET WEE WAA NSW 2388	CIVIL PLAN
		DRAWN: JIMMY COSTAGANNA	SCALE: AS SHOWN			DEP. EDUCATION - SCHOOL INFRASTRUCTURE		DRAWING TITLE: FILL PAD SCHOOL BUILDINGS
		SURVEYING: AMENDED -BARNSON PTY LTD	SHEET SIZE: A1					CROSS SECTION
		NOT FOR CONSTRUCTION						
1	ISSUE FOR APPROVAL	12.10.2021						
0	ISSUE FOR APPROVAL	01.07.2021						
ISSUE	DESCRIPTION	DATE						

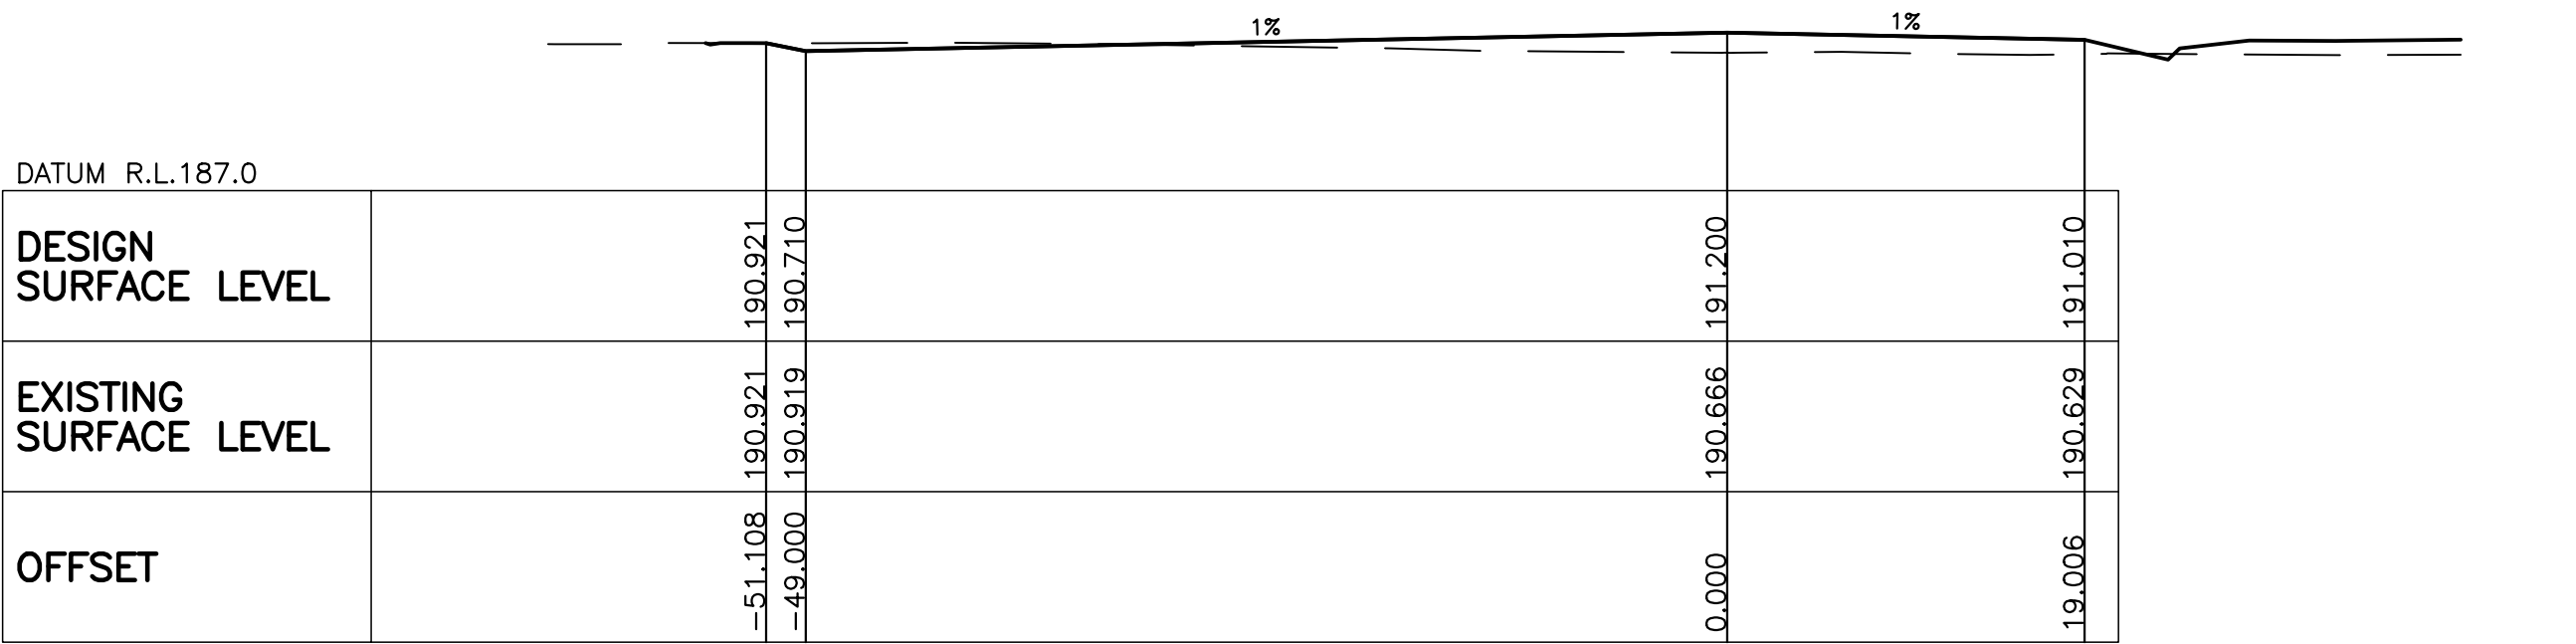


CH 183.811

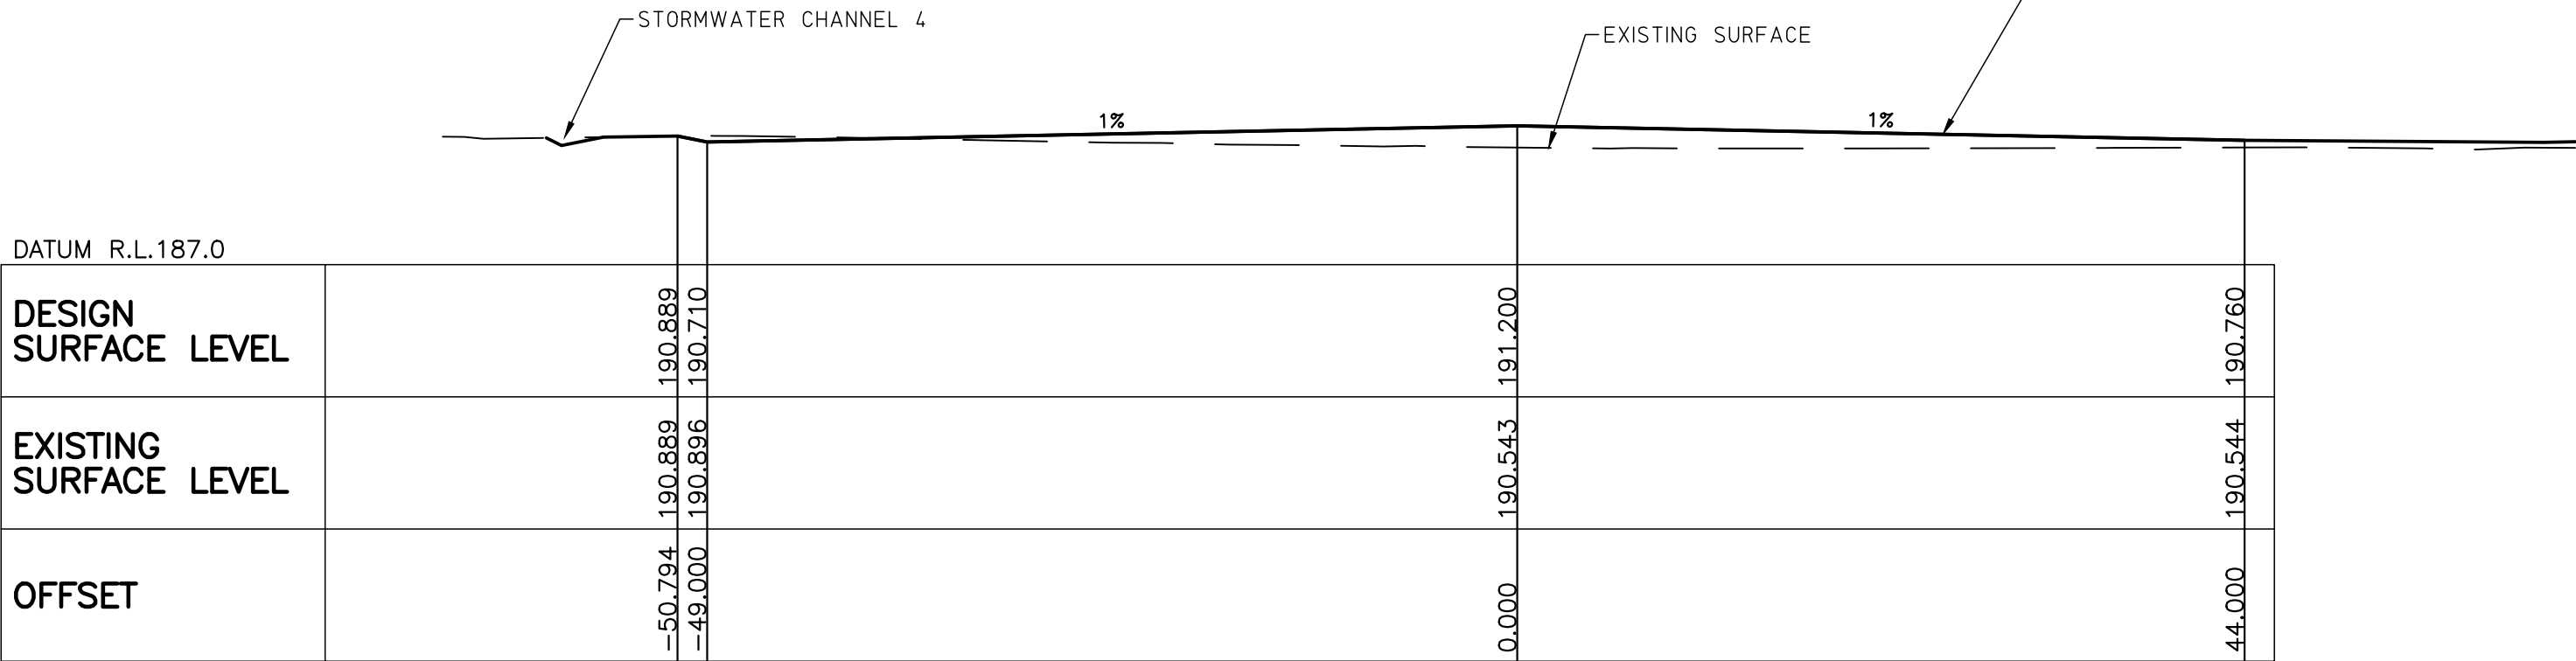

CH 150.000

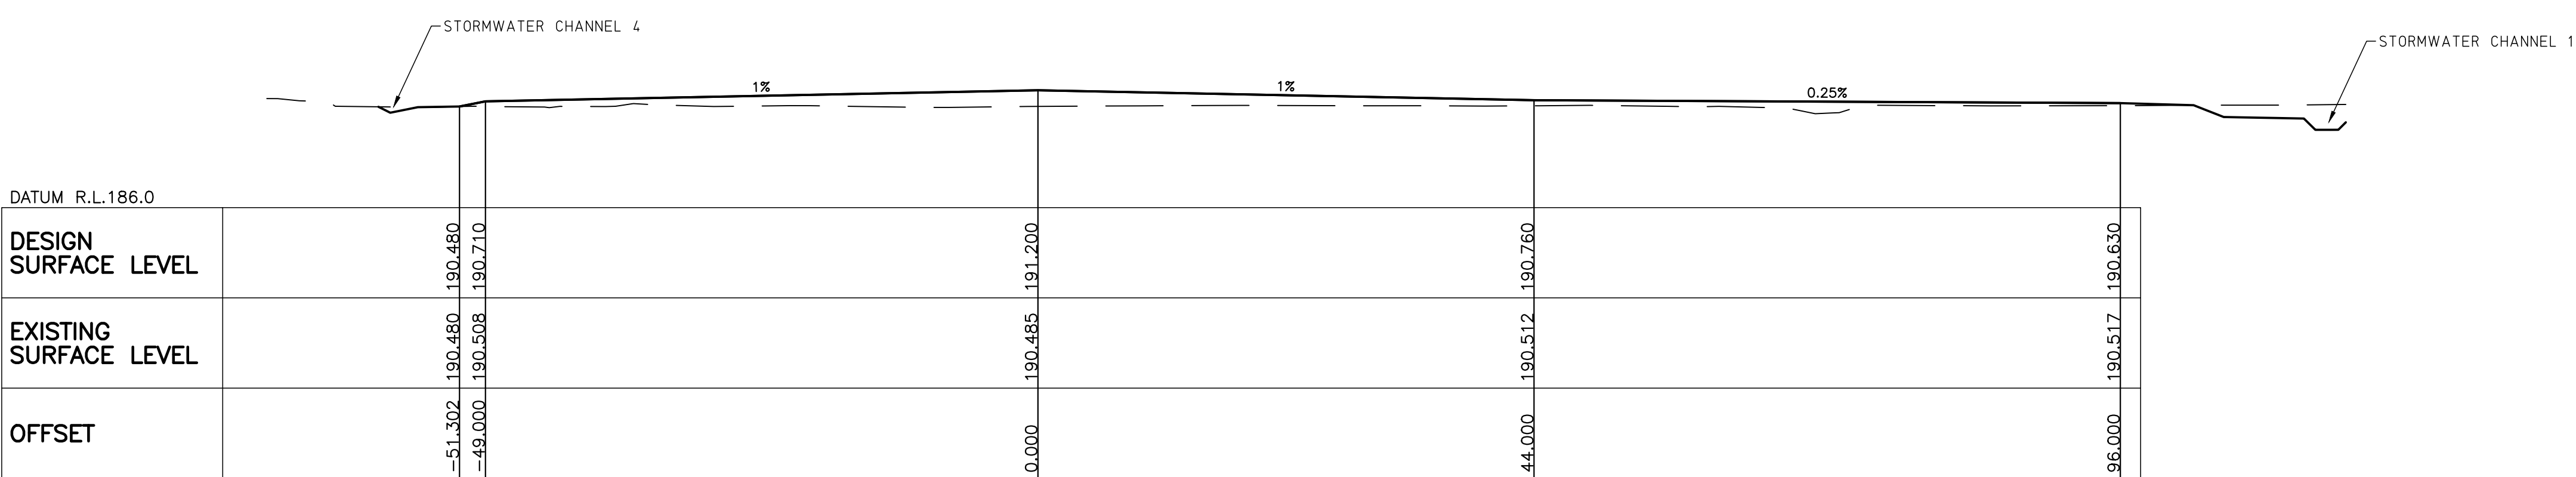

CH 100.000

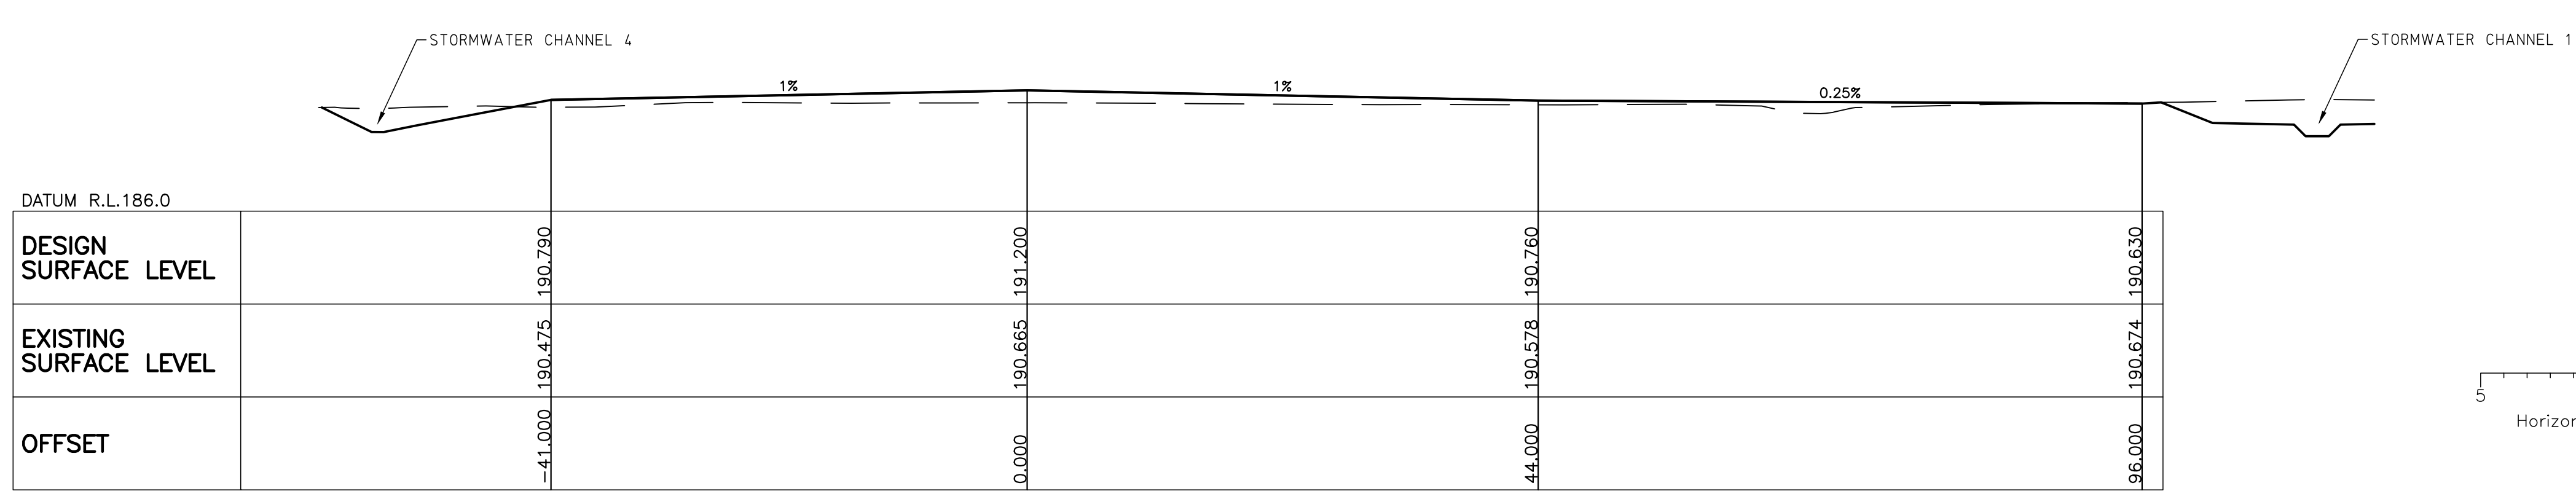

CH 0.000

FILL PAD OVAL - CROSS SECTION B-B
Horizontal 1:200
Vertical 1:100

Horizontal Scale 1:200 (A1)
1:400 (A3)

Vertical Scale 1:100 (A1)
1:200 (A3)

PRELIMINARY FOR SITE
PLANNING PURPOSES ONLY
NOT FOR CONSTRUCTION



PRELIMINARY FOR SITE
PLANNING PURPOSES ONLY
NOT FOR CONSTRUCTION

		DESIGN: JIMMY COSTAGANNA	DATE: OCTOBER 2021	MANAGE-DESIGN-ENGINEER PTY LTD PROJECT MANAGEMENT-CIVIL ENGINEERING-DESIGN-SURVEYING SUITE 1/4 BALLINA STREET, LENOX HEAD NSW 2478 PO BOX 44 LENOX HEAD NSW 2478 www.md-engineer.com.au ABN: 88 607 109 357 M-D-E	COPYRIGHT MANAGE-DESIGN-ENGINEER PTY LTD RESERVE THE RIGHT TO THE DESIGN AND DOCUMENTATION OF THE WORK CONTAINED ON THIS DRAWING. THIS WORK IS COVERED BY COPYRIGHT AND CANNOT BE REPRODUCED OR COPIED IN ANY FORM WITHOUT THE WRITTEN PERMISSION OF MANAGE-DESIGN-ENGINEER PTY LTD. ANY LICENSE, EXPRESSED OR IMPLIED TO THE USE OF THIS DOCUMENT IS RESTRICTED TO THE USE OF THIS AGREEMENT BETWEEN THE CLIENT NOTED ON THIS DRAWING AND MANAGE-DESIGN-ENGINEER PTY LTD	CLIENT NSW GOVERNMENT DEP. EDUCATION - SCHOOL INFRASTRUCTURE TITLE PROPOSED STATE HIGH SCHOOL	PROJECT 105 - 107 MITCHELL STREET WEE WAA NSW 2388	CIVIL PLAN
		DRAWN: JIMMY COSTAGANNA	SCALE: AS SHOWN					DRAWING TITLE:
		SURVEYING: AMENDED - BARNSON PTY LTD	SHEET SIZE: A1					CONCEPT STORMWATER LONGSECTIONS
1	ISSUE FOR APPROVAL	12.10.2021	NOT FOR CONSTRUCTION					
0	ISSUE FOR APPROVAL	01.07.2021						
DESCRIPTION		DATE						