
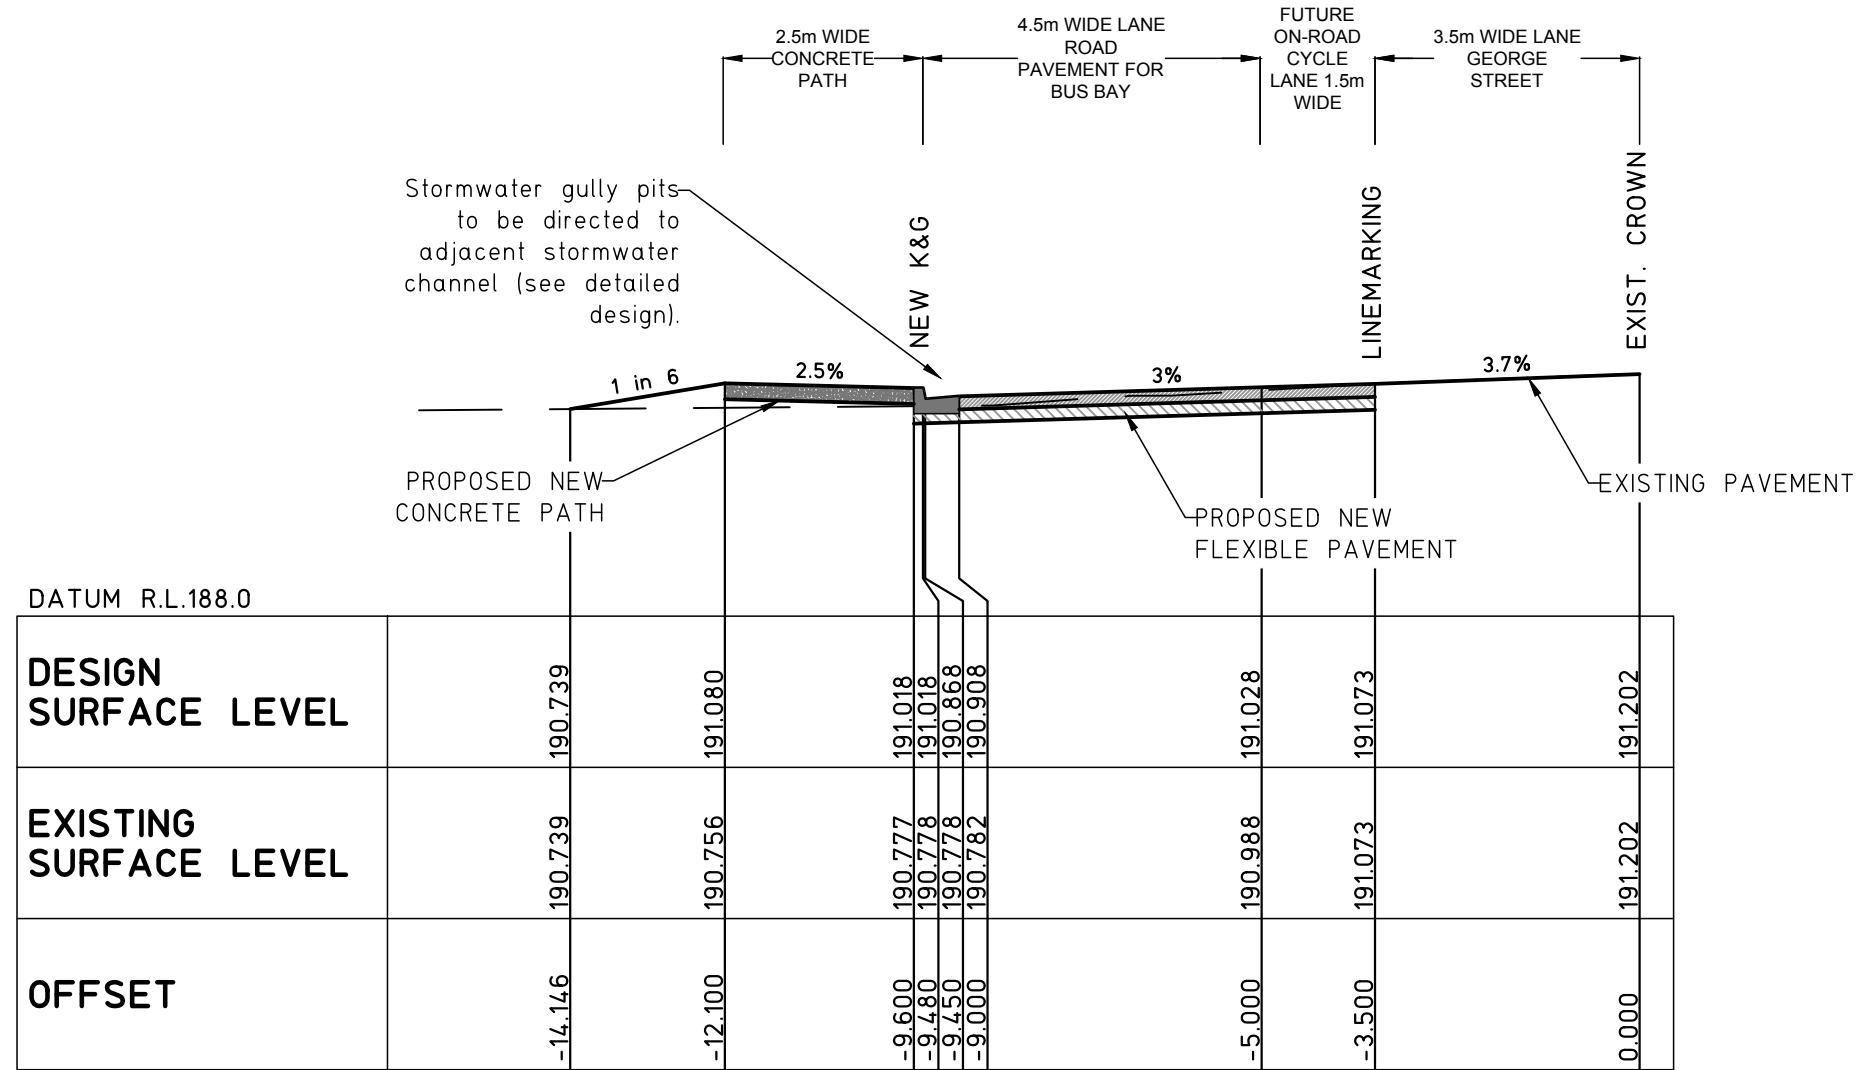
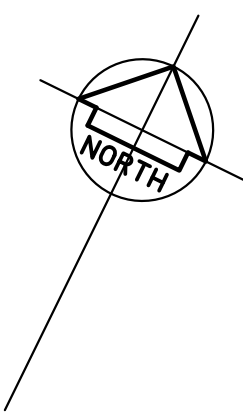


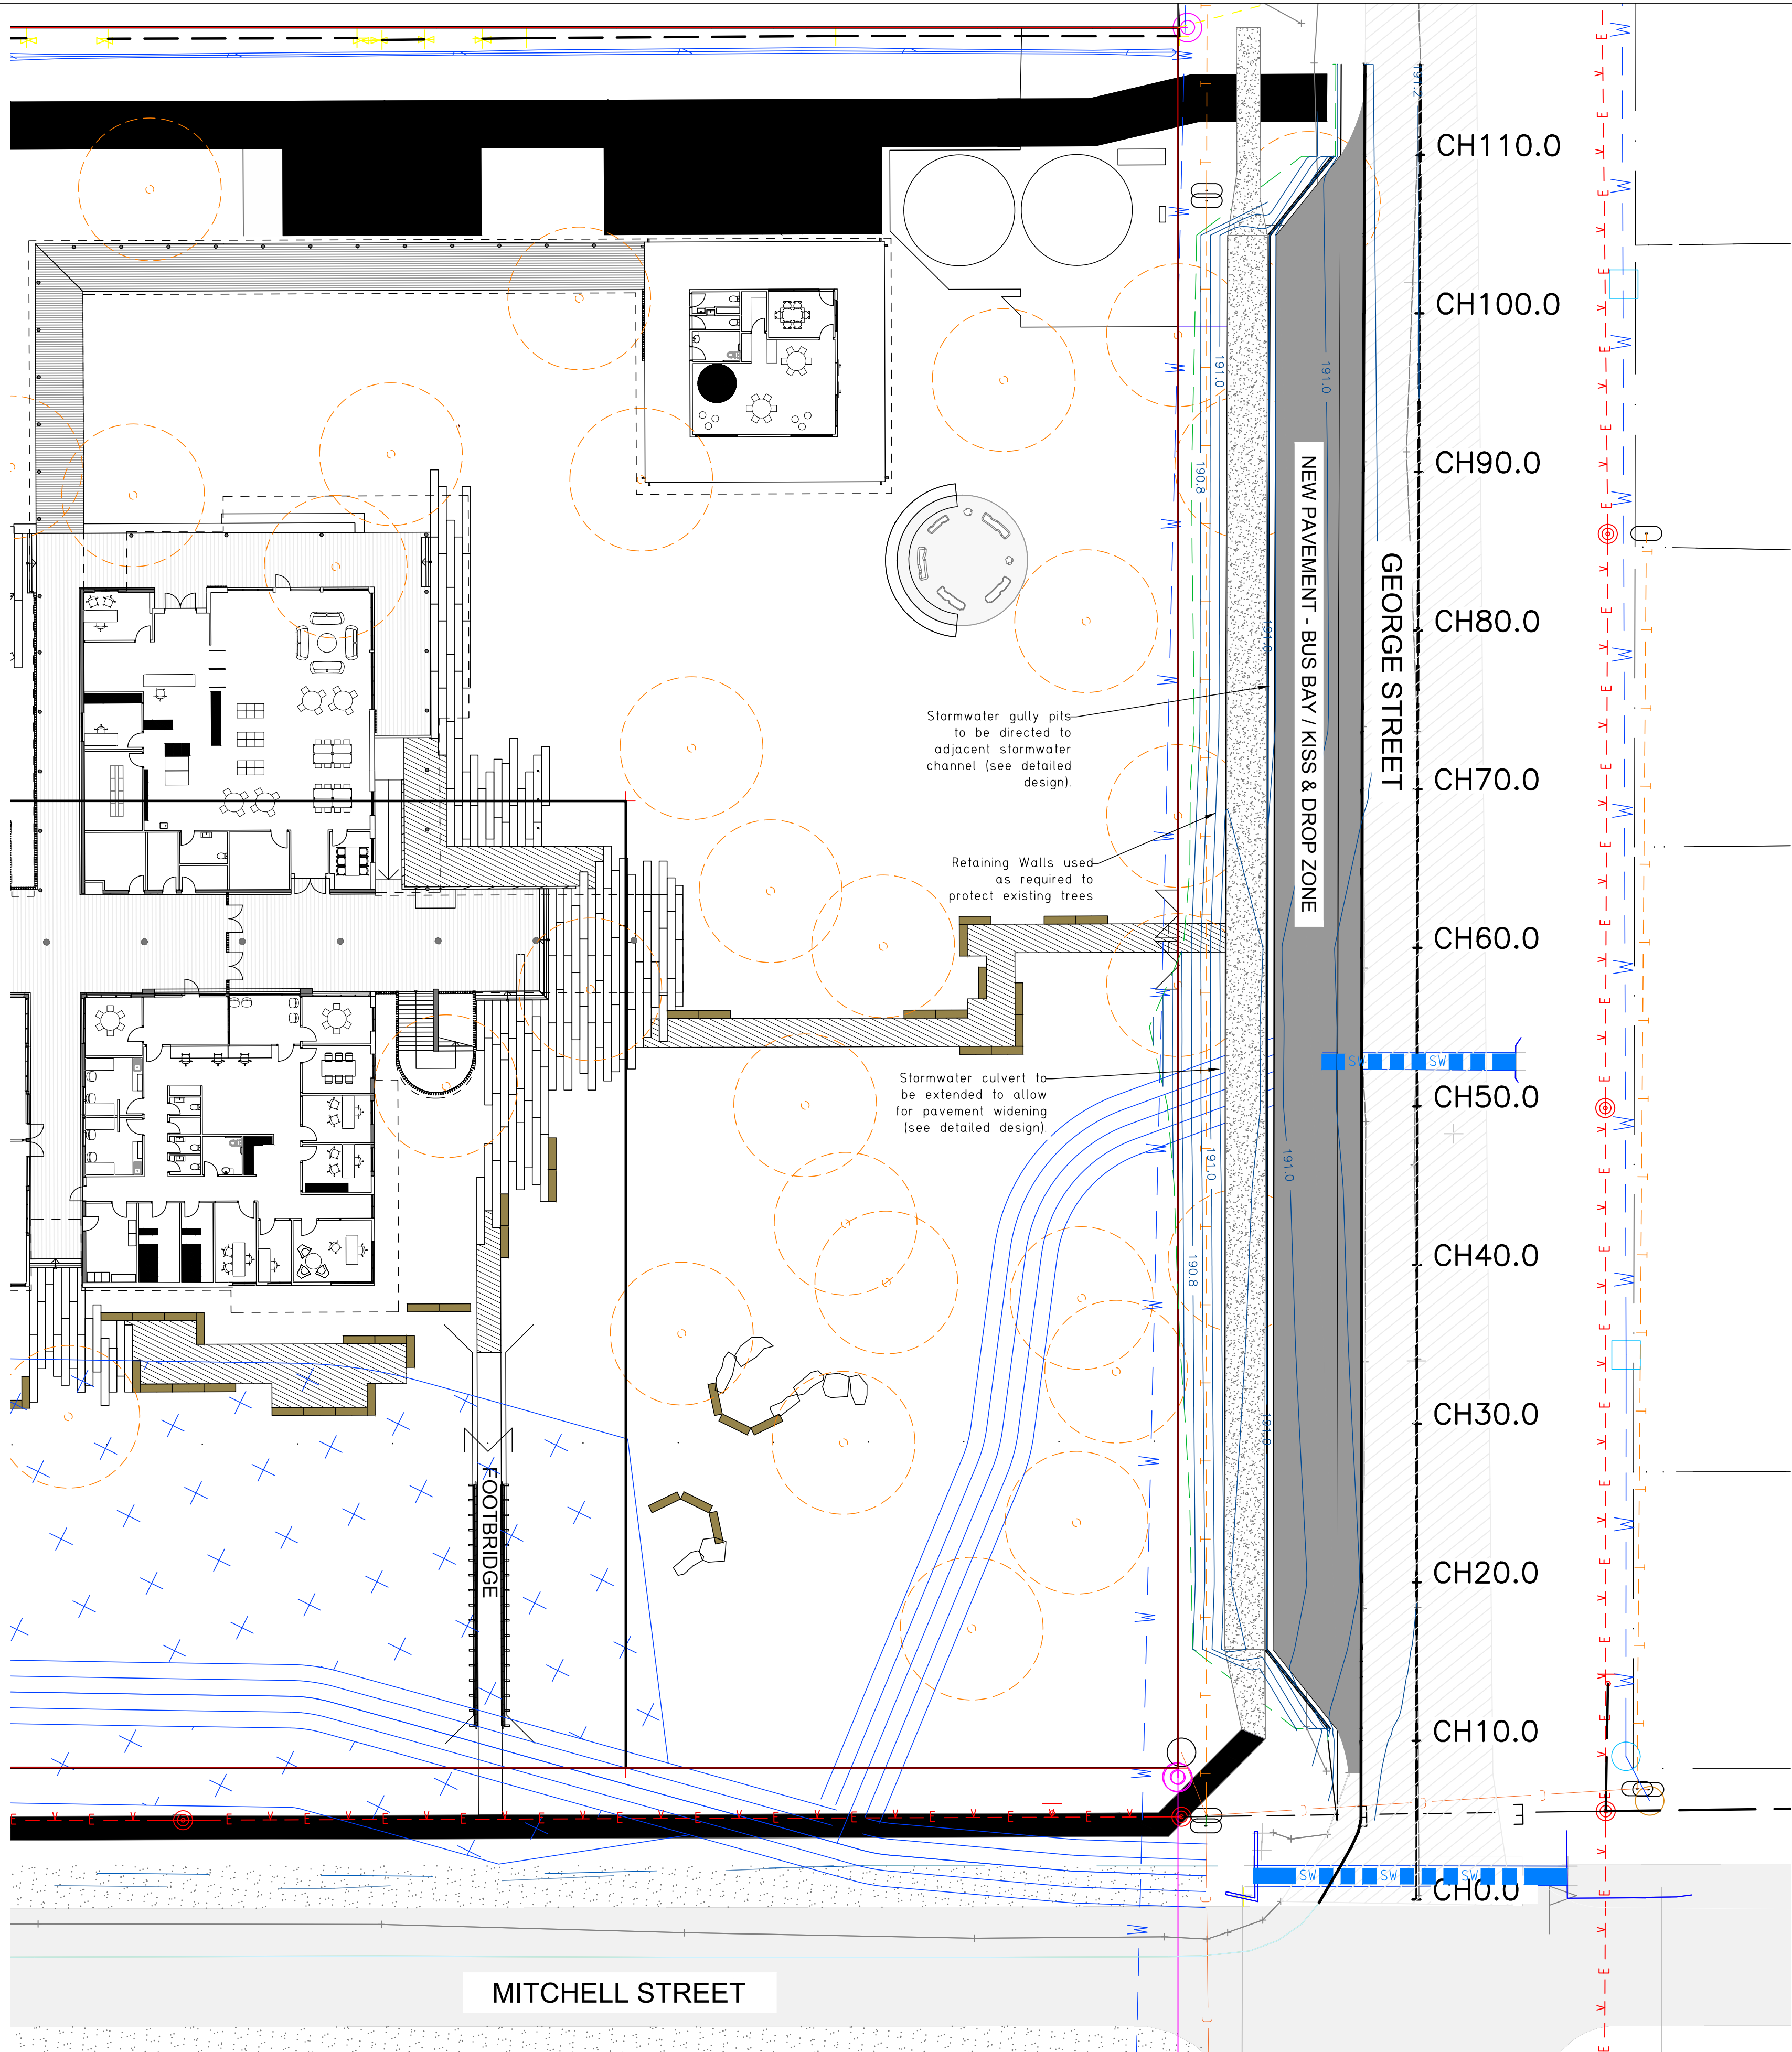

TYPICAL SECTION - CH 100.000

- LEGEND
- SUBJECT LOT BOUNDARY
 - NATURAL SURFACE CONTOURS 0.25m INT.
 - CUT / FILL LINE
 - EXISTING TOP OF BANK
 - EXISTING BOTTOM OF BANK
 - EXISTING WATER
 - EXISTING OVERHEAD POWERLINE
 - EXISTING OPTICAL FIBRE
 - EXISTING STORMWATER PIPE
 - EXISTING STORMWATER BOX CULVERT
 - PROPOSED OPEN CHANNEL
 - PROPOSED STORMWATER PIPE
 - EXISTING POWER POLE
 - EXISTING COMMUNICATION PIT
 - EXISTING COMMUNICATION POLE
 - EXISTING SEWER MANHOLE
 - EXISTING FIRE HYDRANT
 - EXISTING STOP VALVE














Horizontal Scale 1:250 (A1)
1:500 (A3)

NOTE:
The location of underground services shown are indicative only. The contractor is responsible for contacting all authorities to determine the location of underground services prior to the commencement of construction work. Any clash of works with a service is to be reported to the engineer immediately. The contractor shall ensure that all services are fully protected during construction, any services damaged during construction shall be repaired at the contractors expense.

PLANS TO BE
PRINTED IN COLOUR



		DESIGN: JIMMY COSTAGANNA	DATE: OCTOBER 2021	MANAGE-DESIGN-ENGINEER PTY LTD		COPYRIGHT MANAGE-DESIGN-ENGINEER PTY LTD RESERVE THE RIGHT TO THE DESIGN AND DOCUMENTATION OF THE WORK CONTAINED ON THIS DRAWING. THIS WORK IS COVERED BY COPYRIGHT AND CANNOT BE REPRODUCED OR COPIED IN ANY FORM WITHOUT THE WRITTEN PERMISSION OF MANAGE-DESIGN-ENGINEER PTY LTD. ANY LICENSE, EXPRESSED OR IMPLIED, TO THE USE OF THIS DOCUMENT IS RESTRICTED TO THE TERMS OF AGREEMENT BETWEEN THE CLIENT NOTED ON THIS DRAWING AND MANAGE-DESIGN-ENGINEER PTY LTD	CLIENT NSW GOVERNMENT DEP. EDUCATION - SCHOOL INFRASTRUCTURE	PROJECT 105 - 107 MITCHELL STREET WEE WAA NSW 2388	CIVIL PLAN	
		DRAWN: JIMMY COSTAGANNA	SCALE: AS SHOWN	PROJECT MANAGEMENT-CIVIL ENGINEERING-DESIGN-SURVEYING			TITLE PROPOSED EXTERNAL ROADWORKS		DRAWING TITLE: EXTERNAL ROADWORKS LAYOUT PLAN	
		SURVEYING: AMENDED -BARNSON PTY LTD	SHEET SIZE: A1	SUITE 1, 64 BALLINA STREET, LENNOX HEAD NSW 2478 PO Box 44 LENNOX HEAD NSW 2478 www.md-engineer.com.au ABN 88 607 109 357					DWG No: R02	
0 ISSUE FOR APPROVAL		12.10.2021	NOT FOR CONSTRUCTION		M-D-E				SHEET: 2 OF 4	
ISSUE		DATE							REV: 0	
DESCRIPTION										

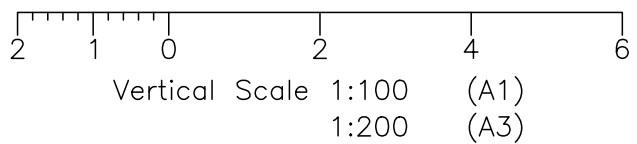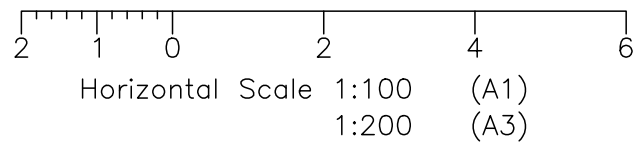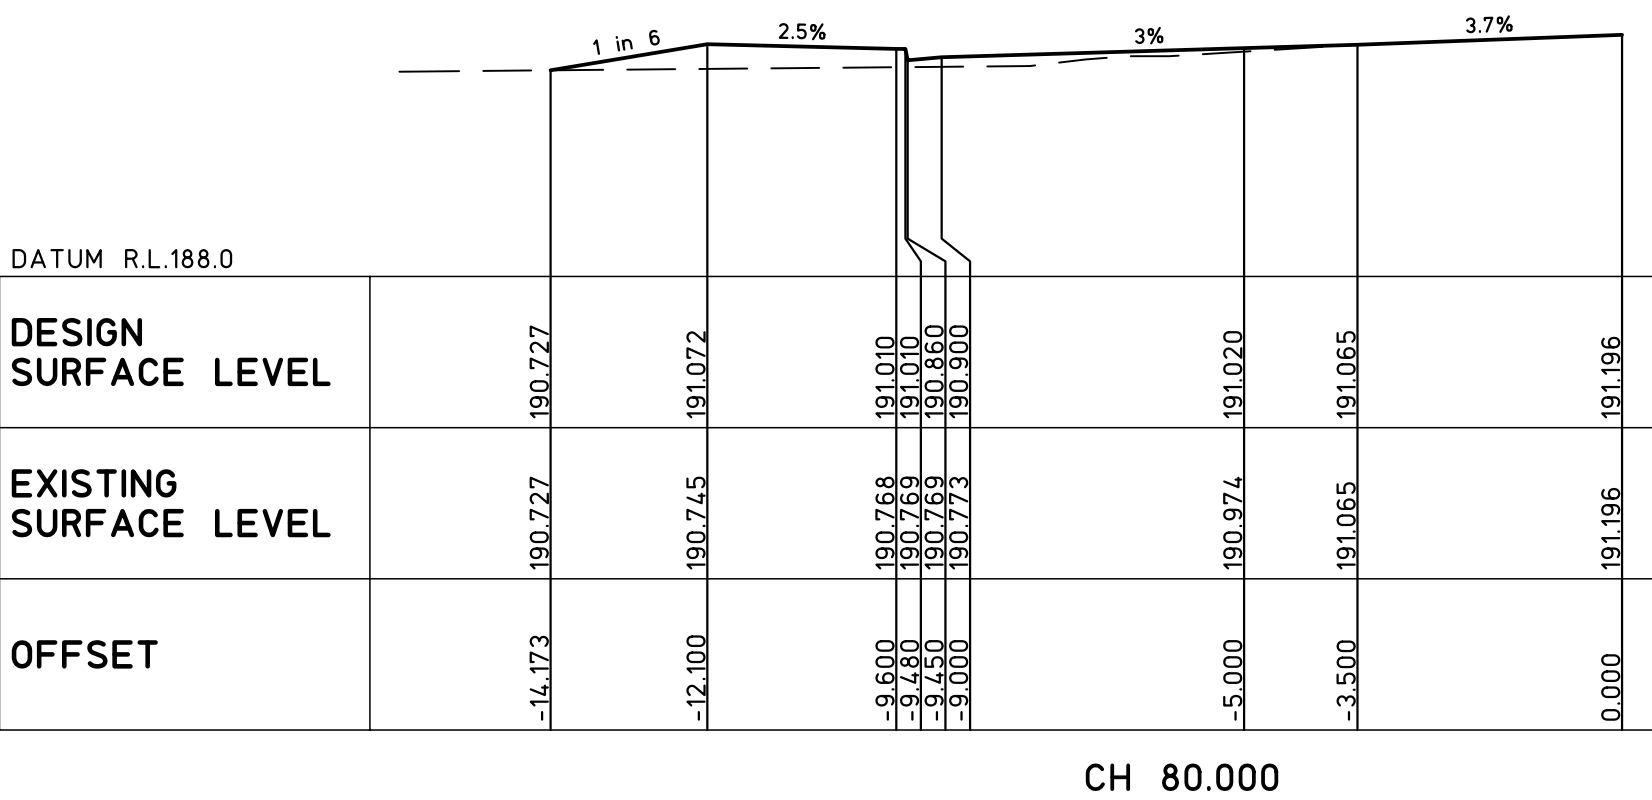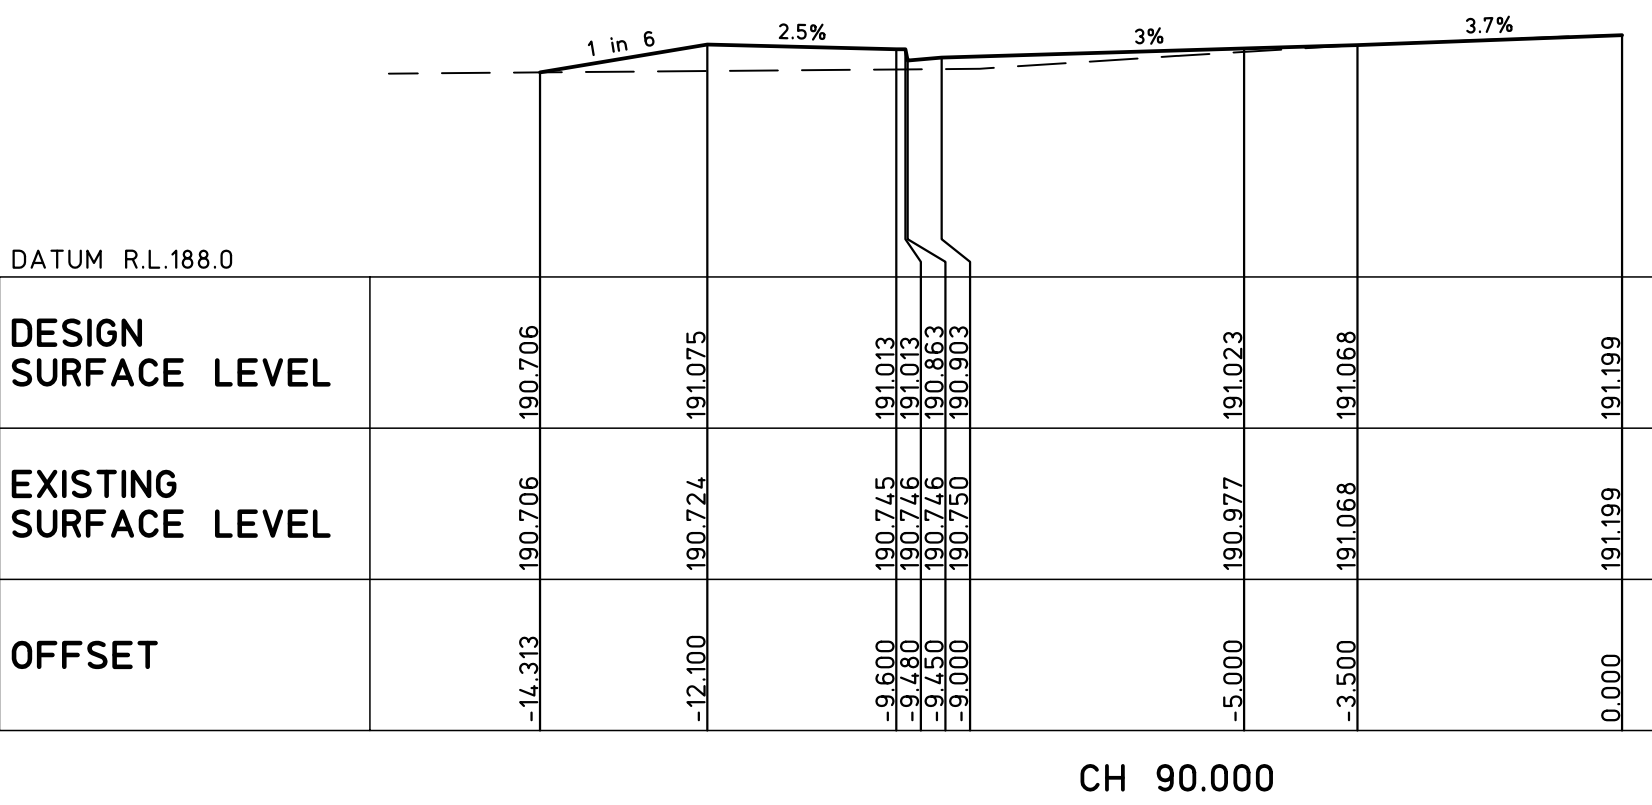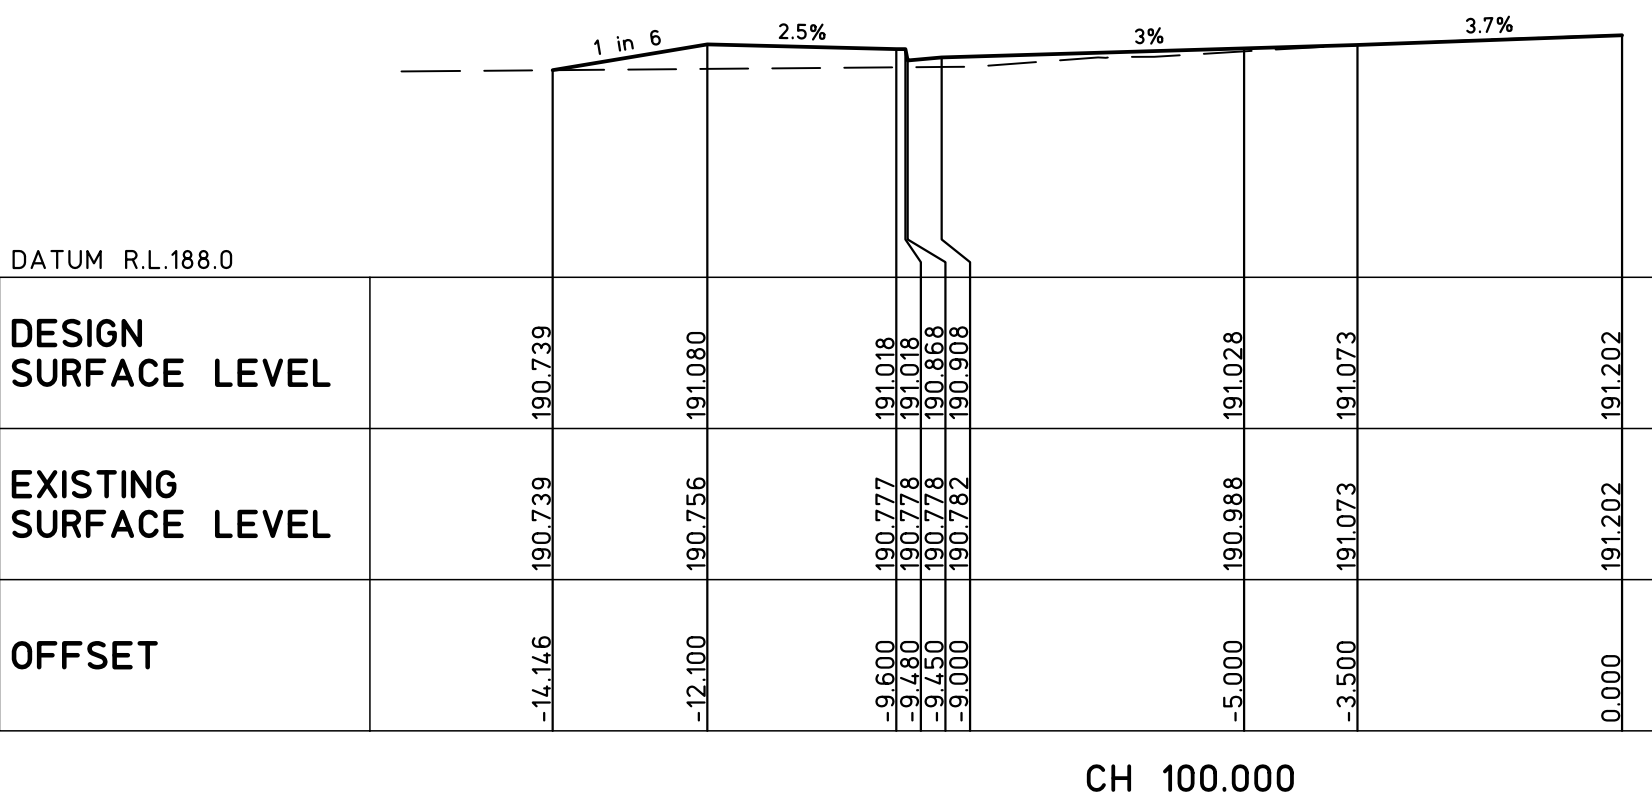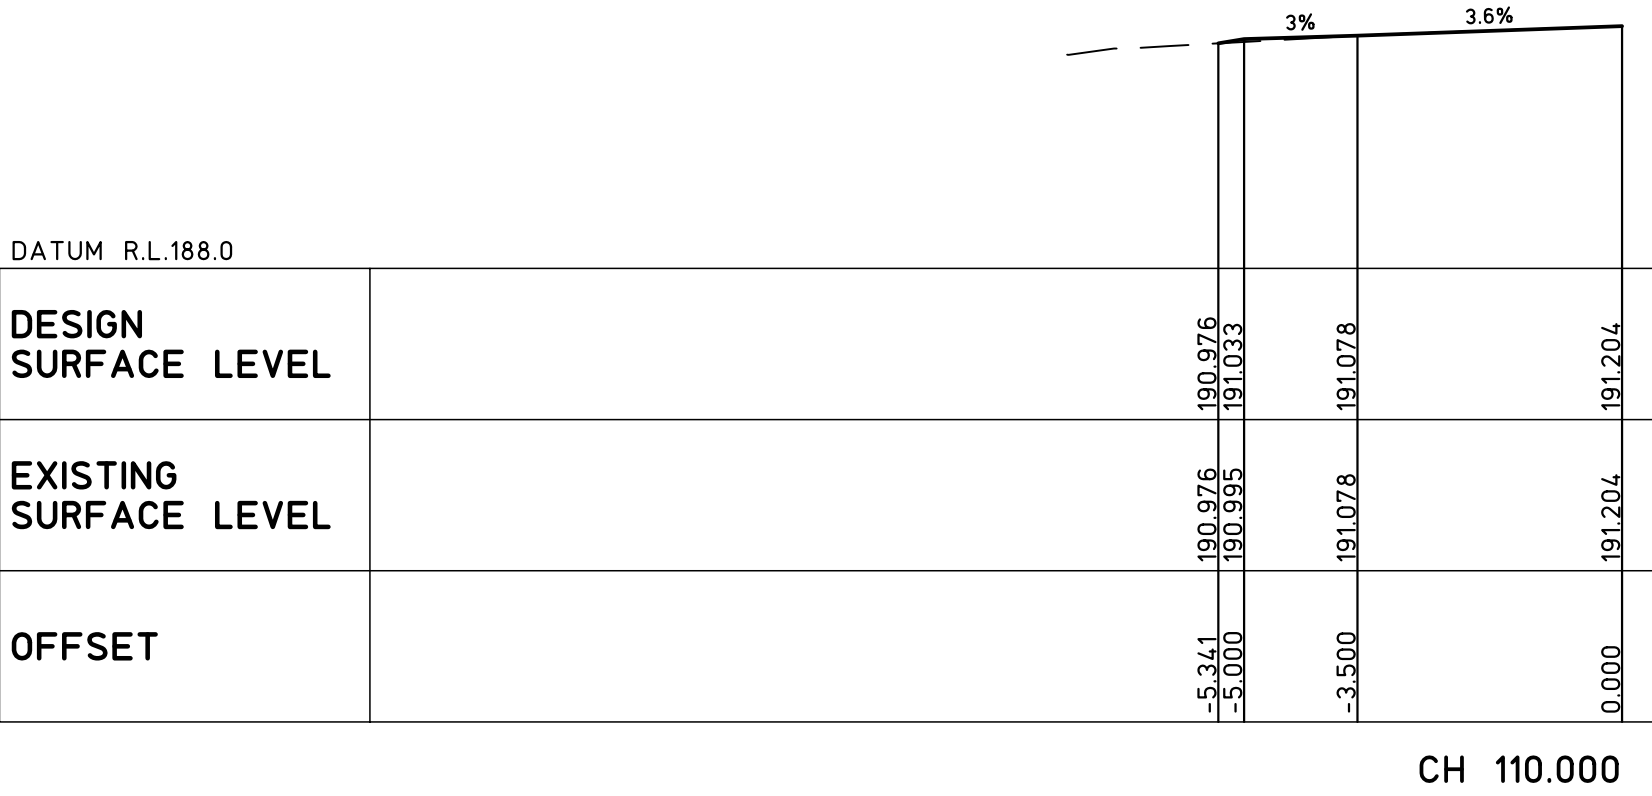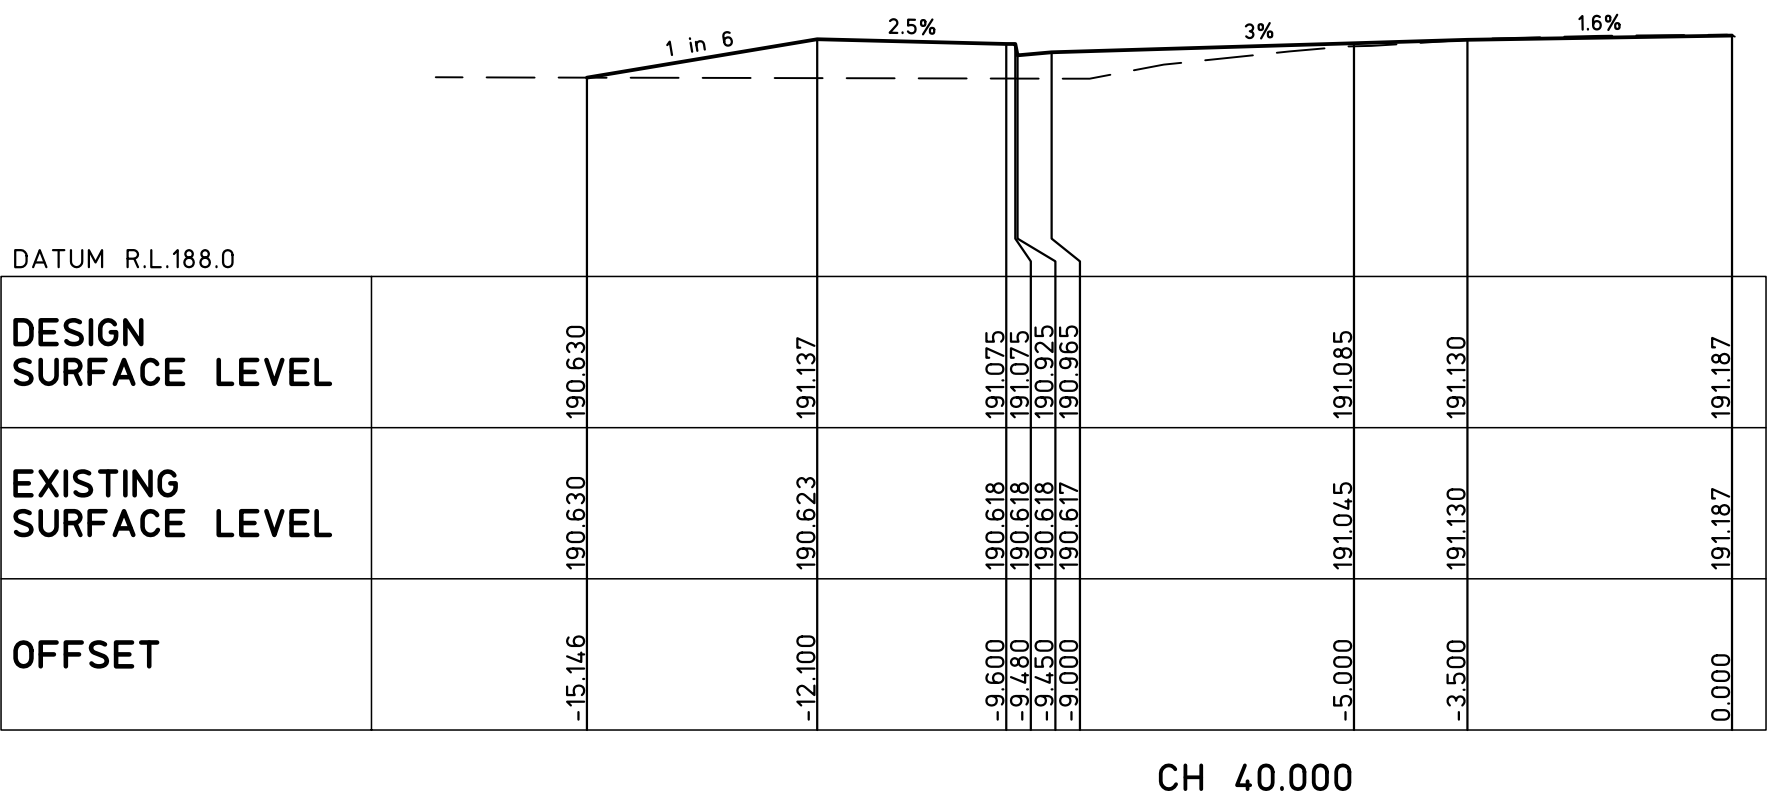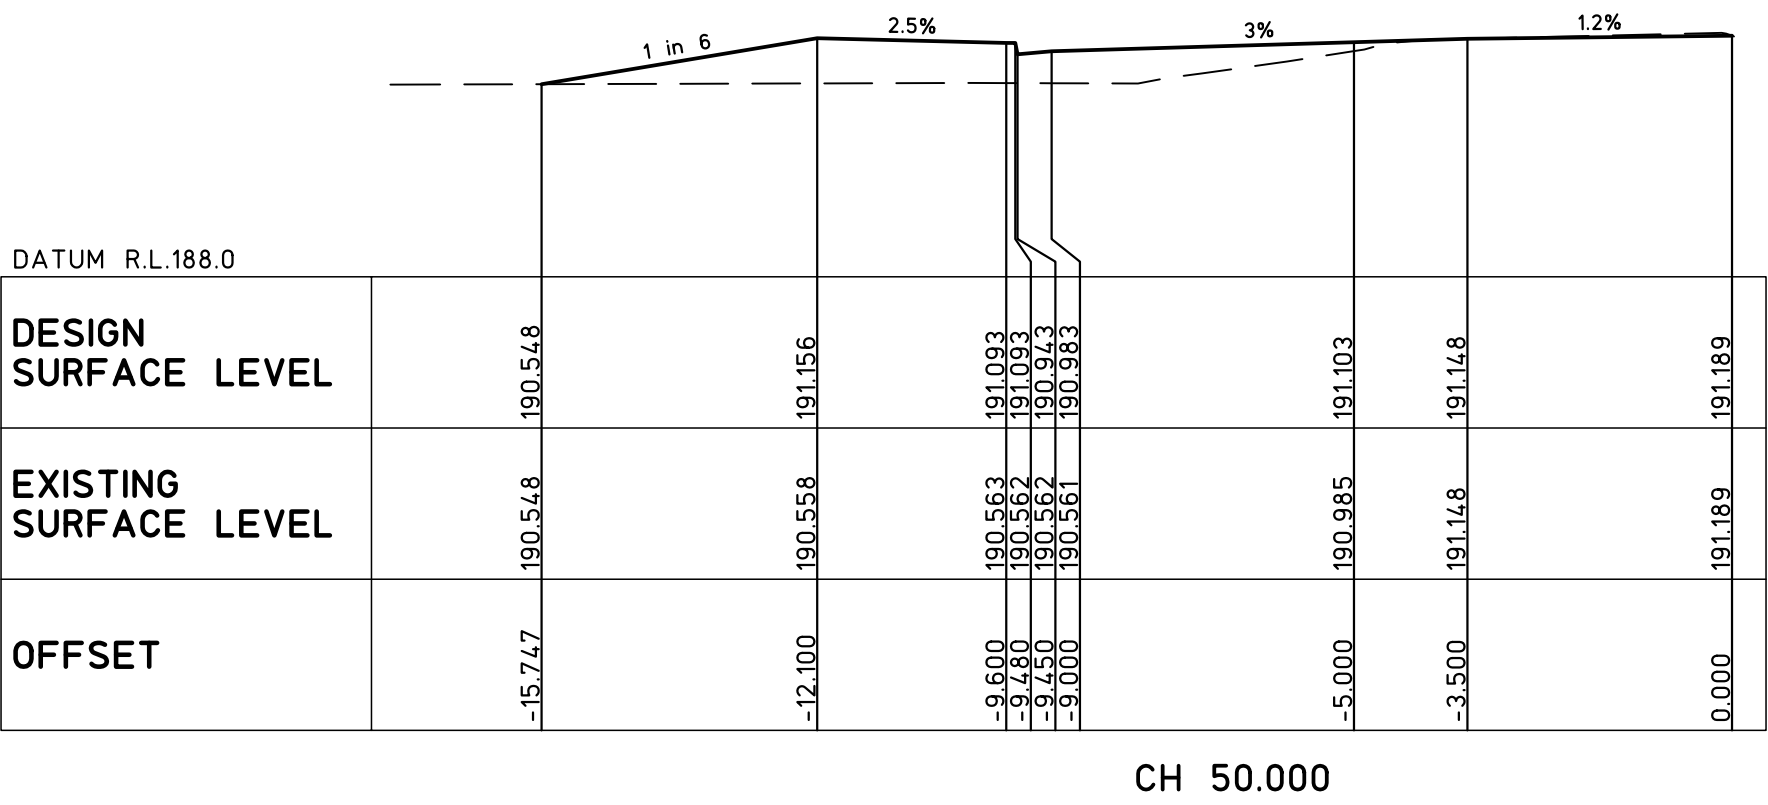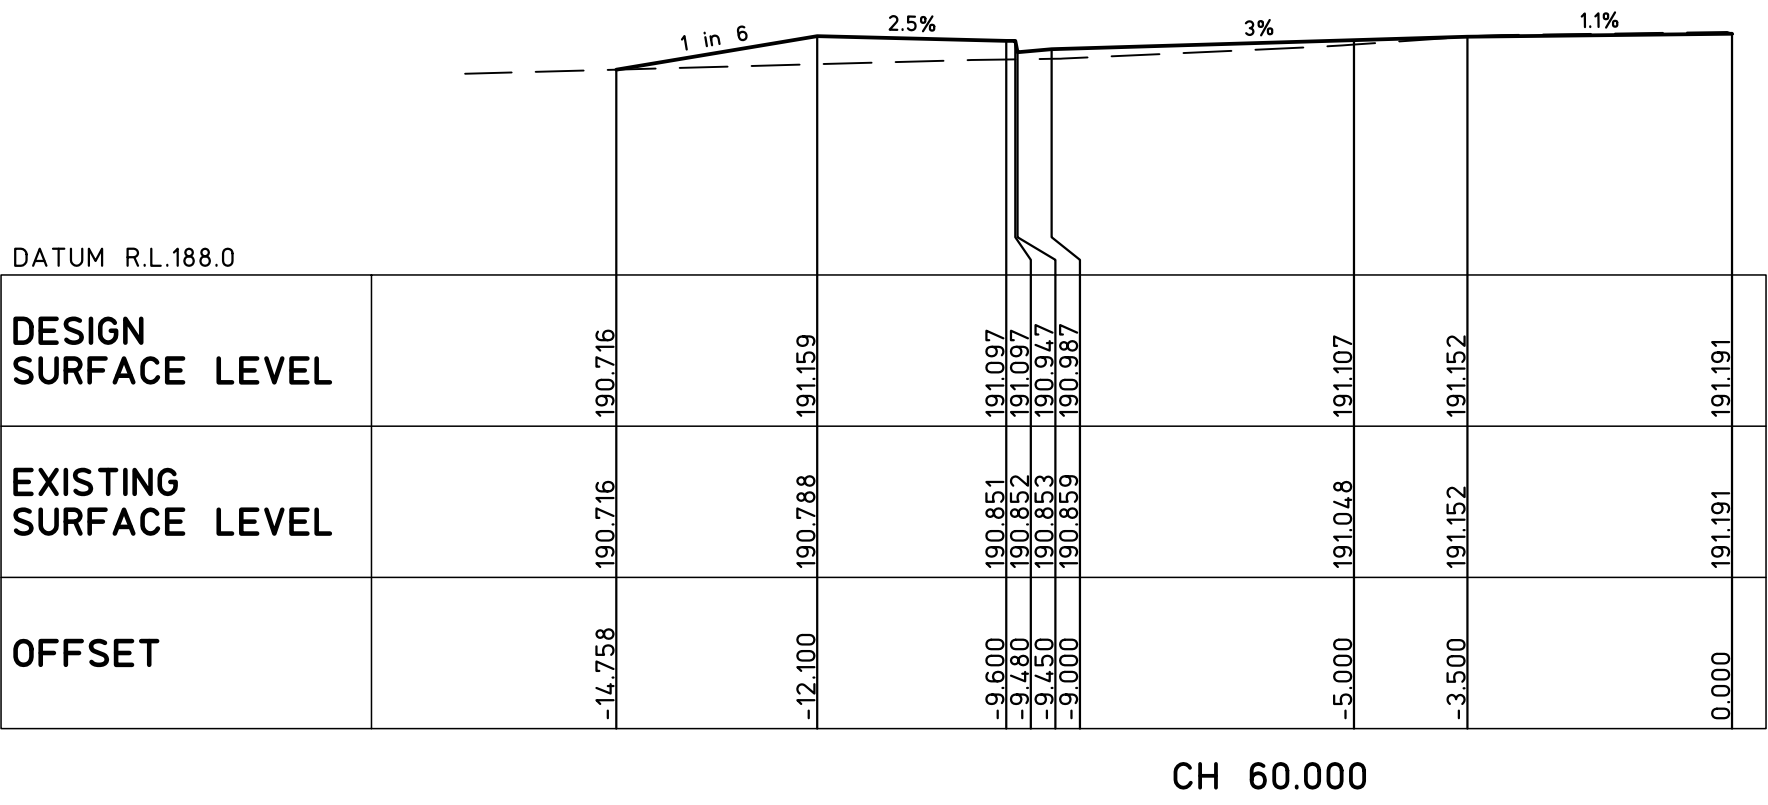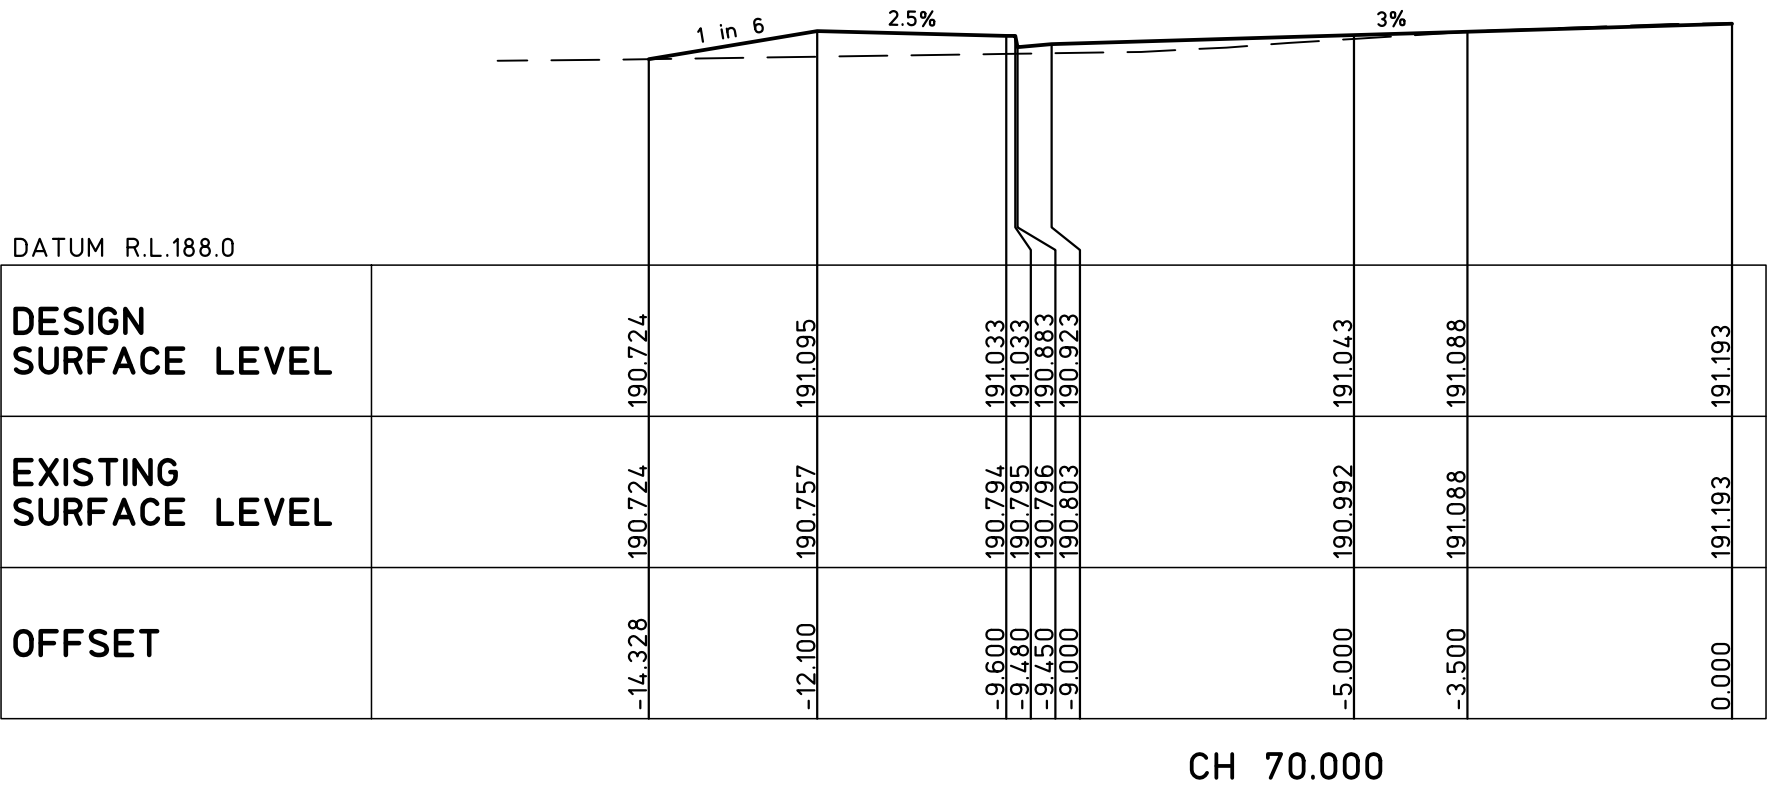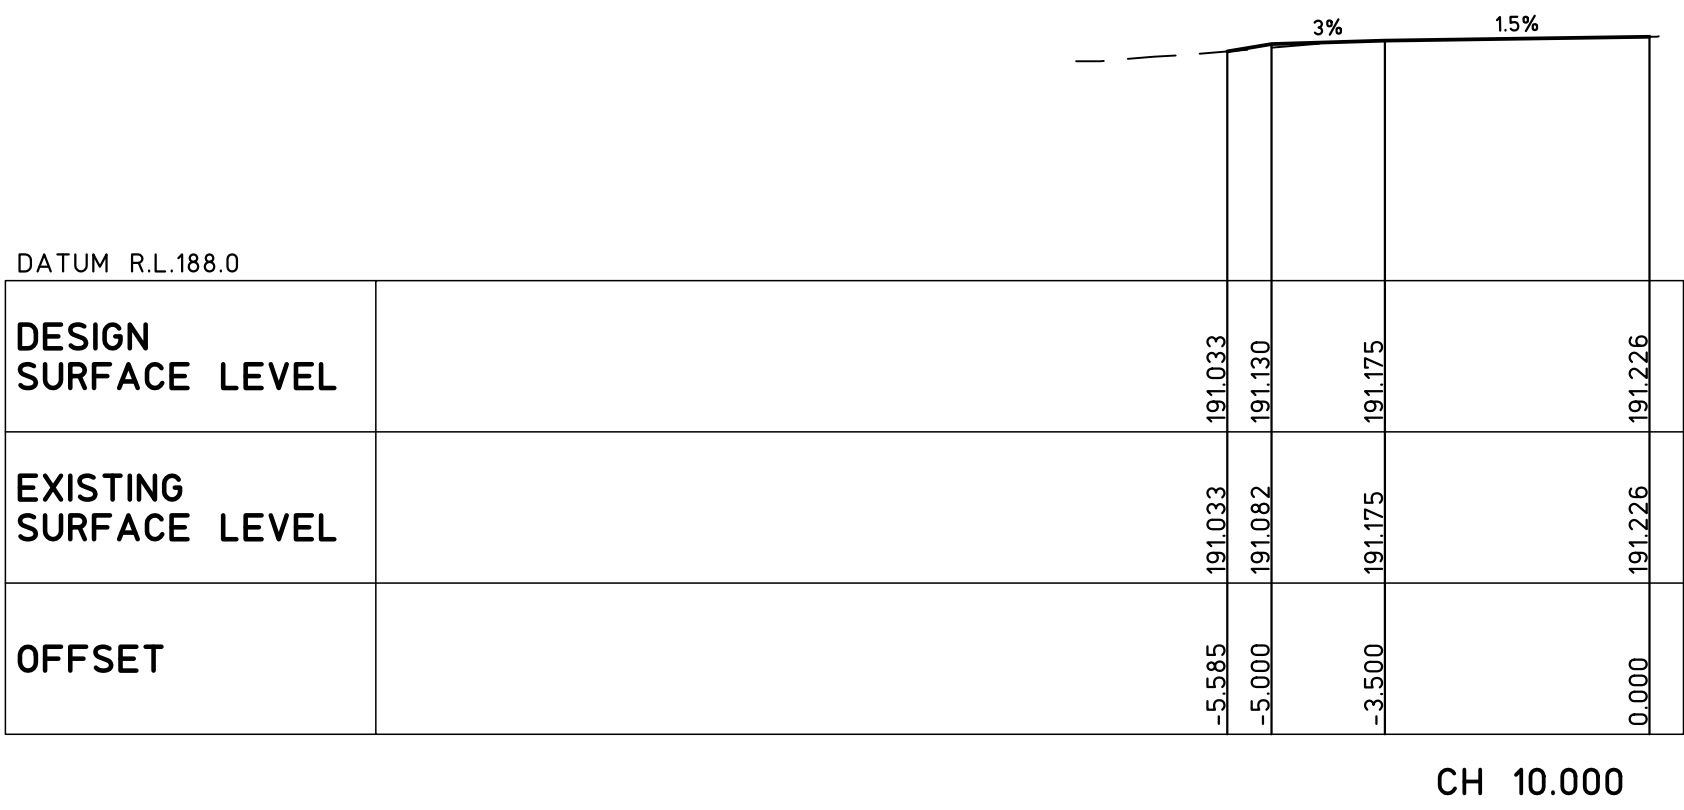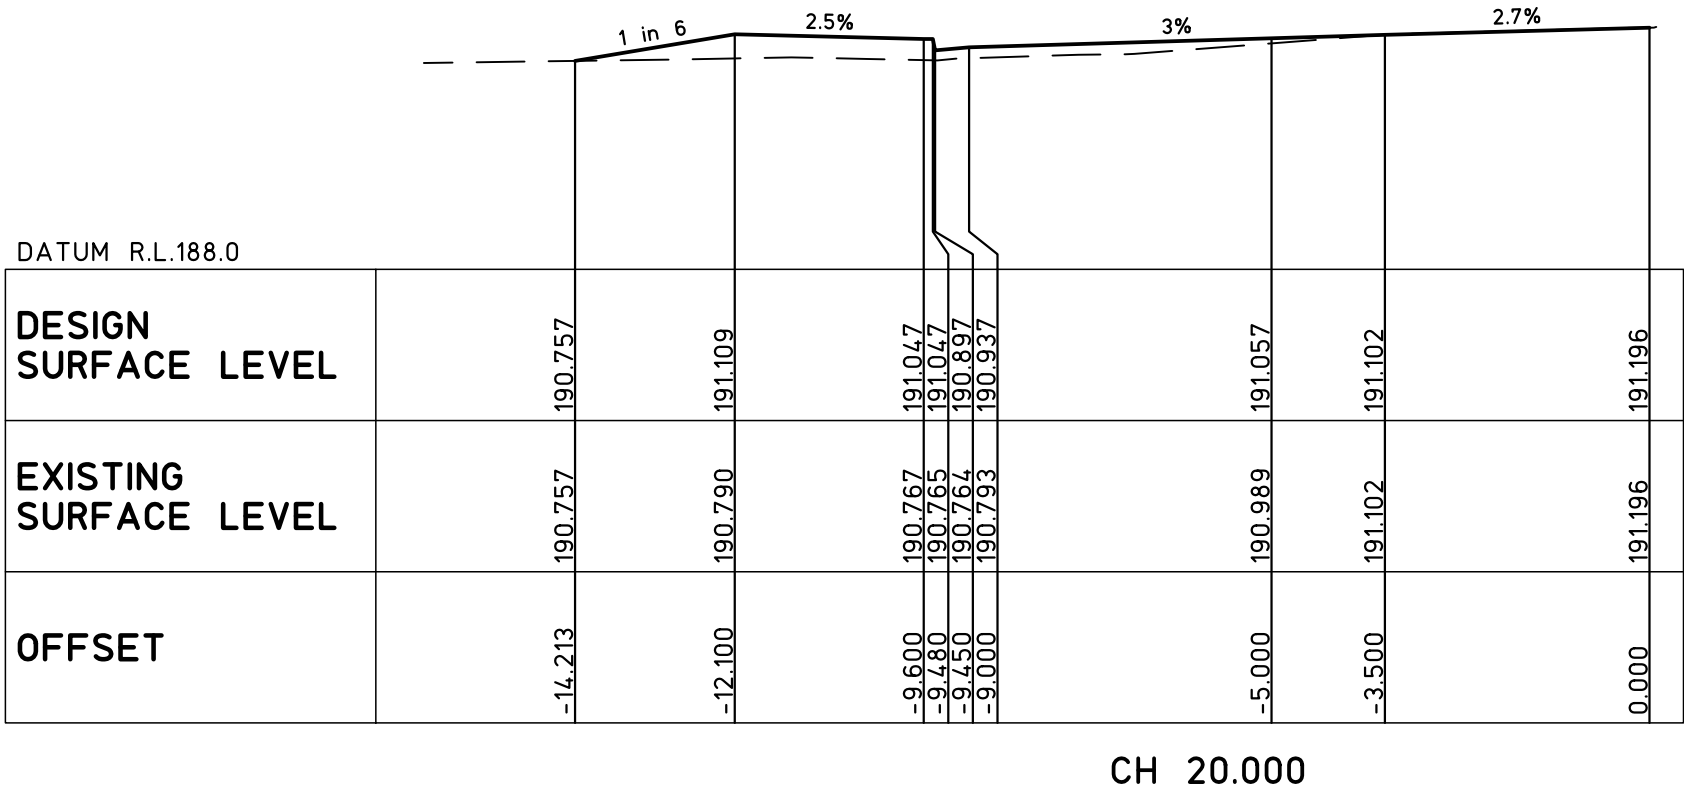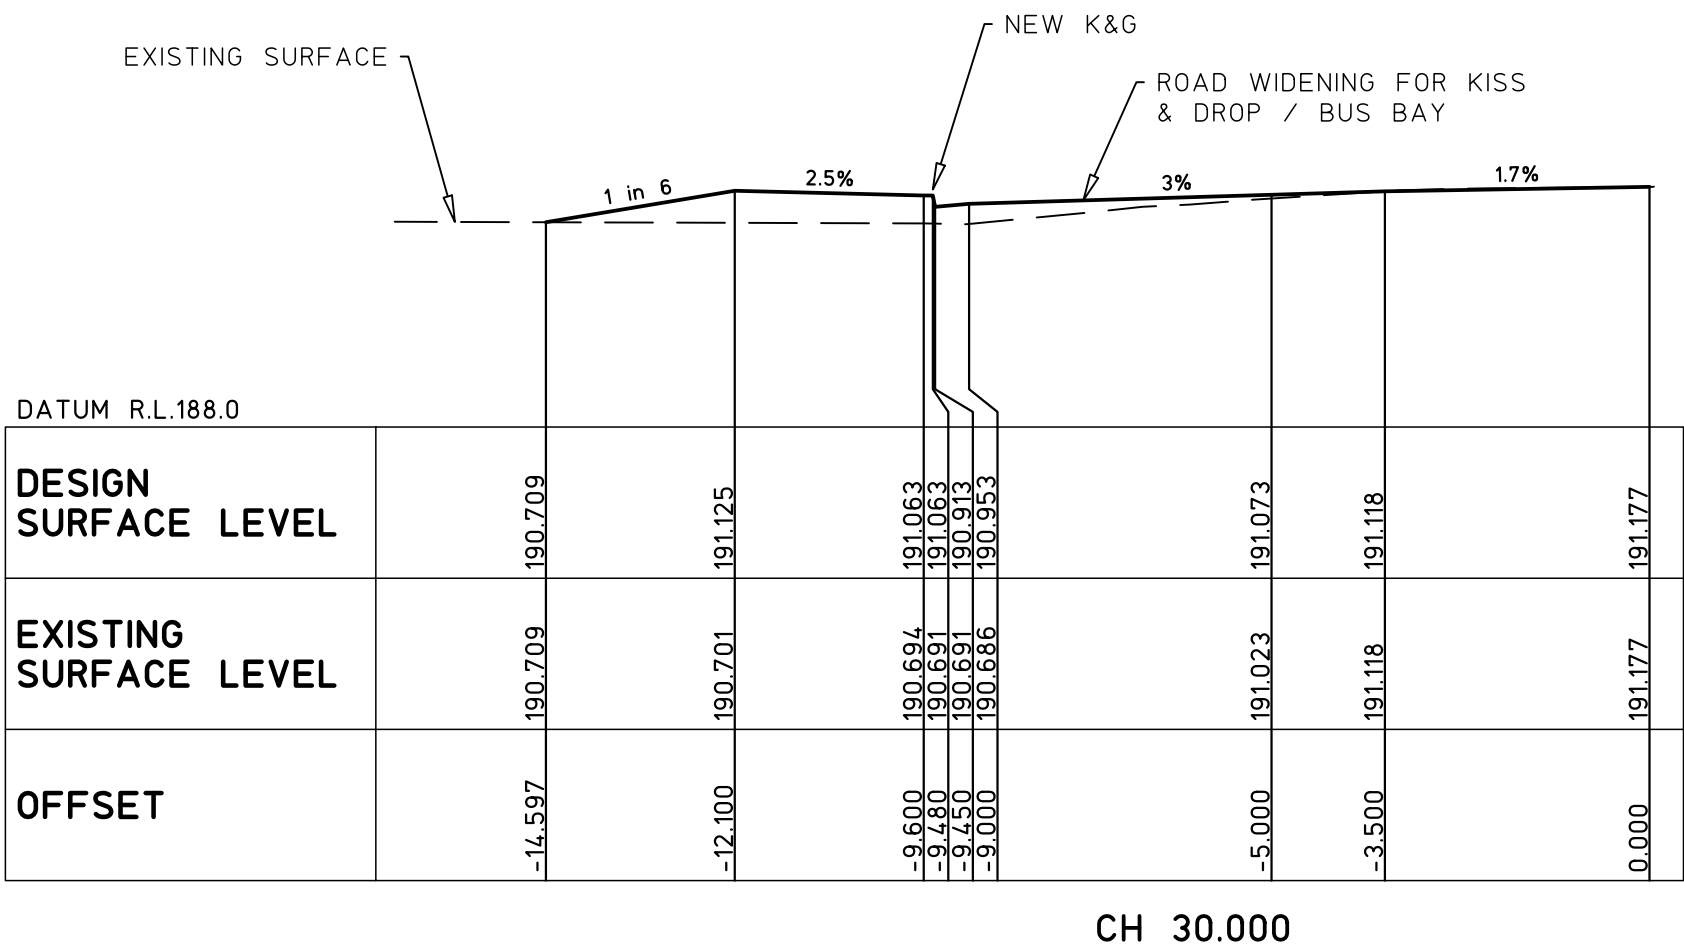

	DESIGN	JIMMY COSTAGANNA	DATE:	OCTOBER 2021
	DRAWN:	JIMMY COSTAGANNA	SCALE:	AS SHOWN
	SURVEYING:	AMENDED -BARNSON PTY LTD	SHEET SIZE:	A1
0	ISSUE FOR APPROVAL		12.10.2021	
ISSUE	DESCRIPTION		DATE	

NOT FOR CONSTRUCTION

MANAGE-DESIGN-ENGINEER PTY LTD

PROJECT MANAGEMENT-CIVIL ENGINEERING-DESIGN-SURVEYING

SUITE 1, 64 BALLINA STREET, LENNOX HEAD NSW 2478

PO Box 44, LENNOX HEAD NSW 2478

www.md-engineer.com.au

ABN: 88 607 109 357

M-D-E

COPYRIGHT

MANAGE-DESIGN-ENGINEER PTY LTD RESERVE THE RIGHT TO THE DESIGN AND DOCUMENTATION OF THE WORK CONTAINED ON THIS DRAWING. THIS WORK IS COVERED BY COPYRIGHT AND CANNOT BE REPRODUCED OR COPIED IN ANY FORM WITHOUT THE WRITTEN PERMISSION OF MANAGE-DESIGN-ENGINEER PTY LTD. ANY LICENSE, EXPRESSED OR IMPLIED, TO THE USE OF THIS DOCUMENT IS RESTRICTED TO THE TERMS OF AGREEMENT BETWEEN THE CLIENT NOTED ON THIS DRAWING AND MANAGE-DESIGN-ENGINEER PTY LTD

CLIENT

NSW GOVERNMENT

DEP. EDUCATION - SCHOOL INFRASTRUCTURE

TITLE

PROPOSED EXTERNAL ROADWORKS

PROJECT

105 - 107 MITCHELL STREET

WEE WAA NSW 2388

CIVIL PLAN		
DRAWING TITLE:		
GEORGE STREET CROSS SECTIONS		
DWG No:	R04	SHEET: 4 OF 4 REV: 0