



Department of Planning and Environment

Issued under the Environmental Planning and Assessment Act 1979


Approved Section 4.55 (1A) Modification Application

No: 1 Granted on: 14 July 2022


In respect to: SSD-22191322

Signed: JF


Sheet No: 1 of 1

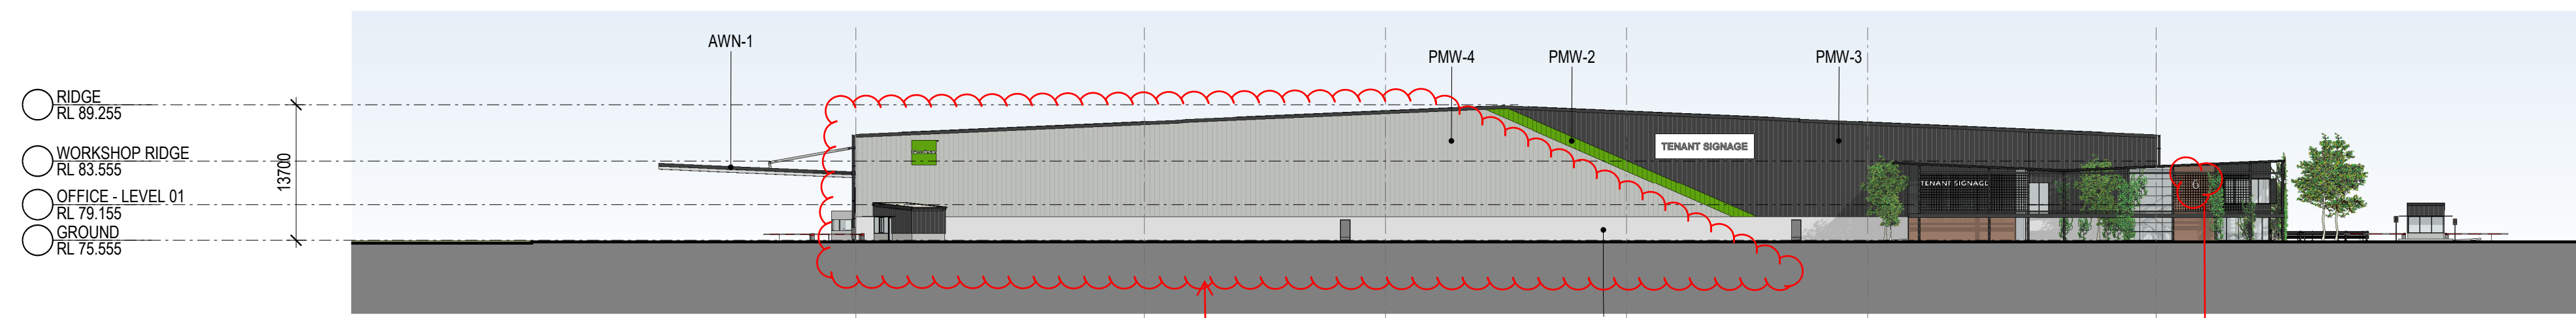


1 ELEVATION NORTH - WAREHOUSE 1 : 500

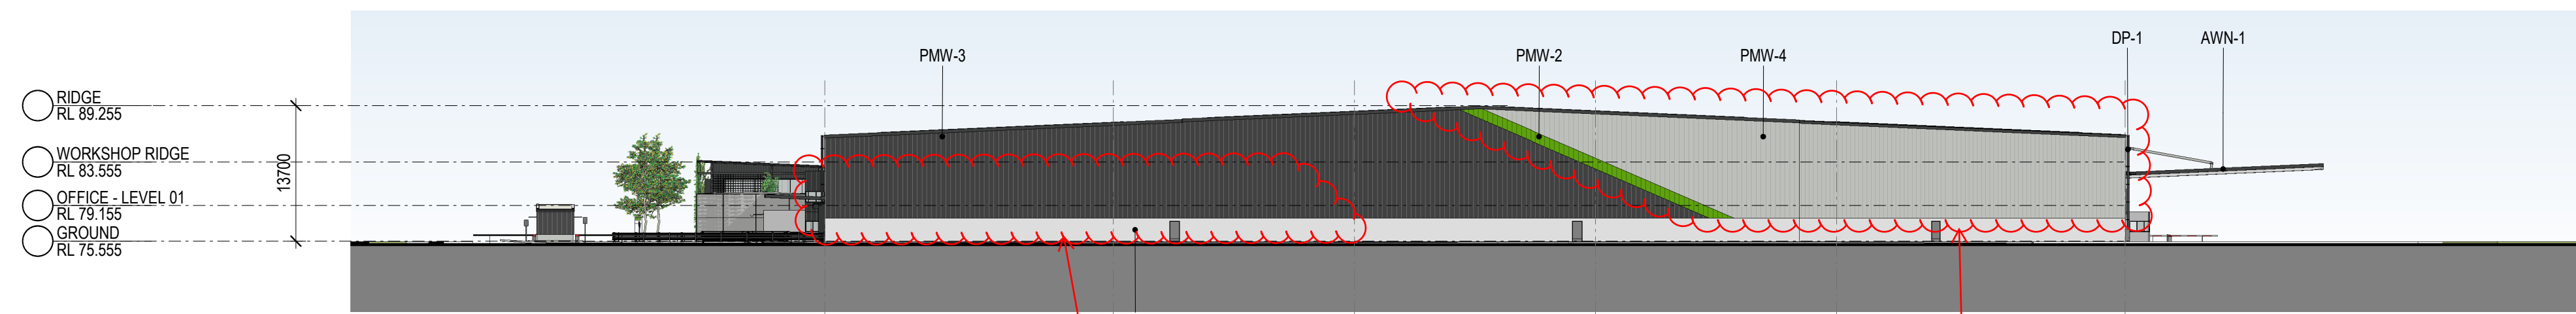

2 ELEVATION SOUTH - WAREHOUSE 1 : 500

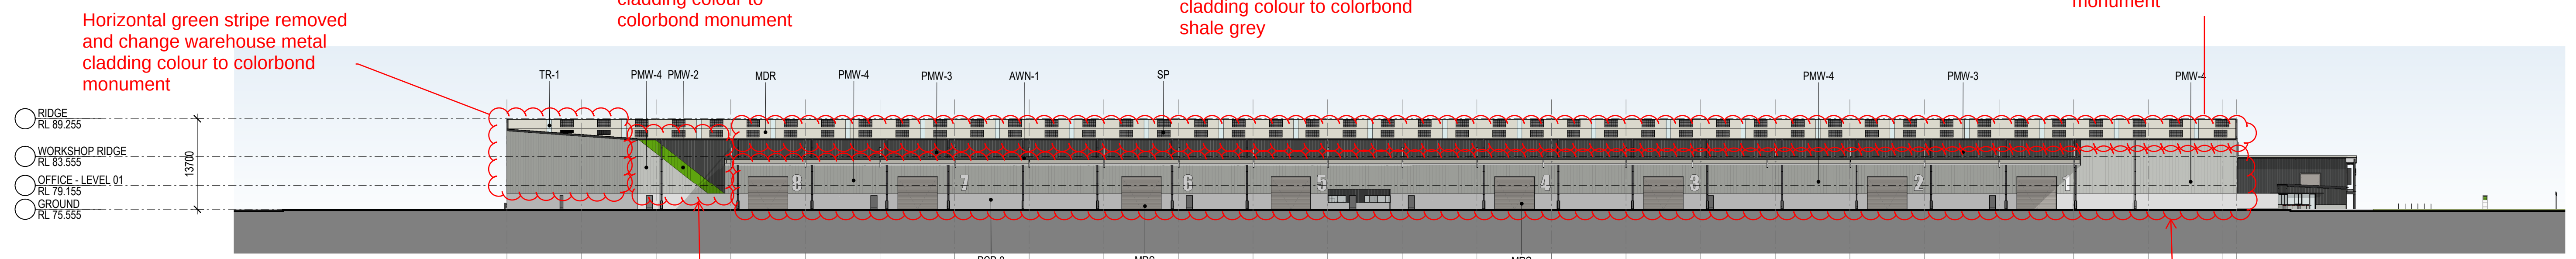

3 ELEVATION EAST - WAREHOUSE 1 : 500

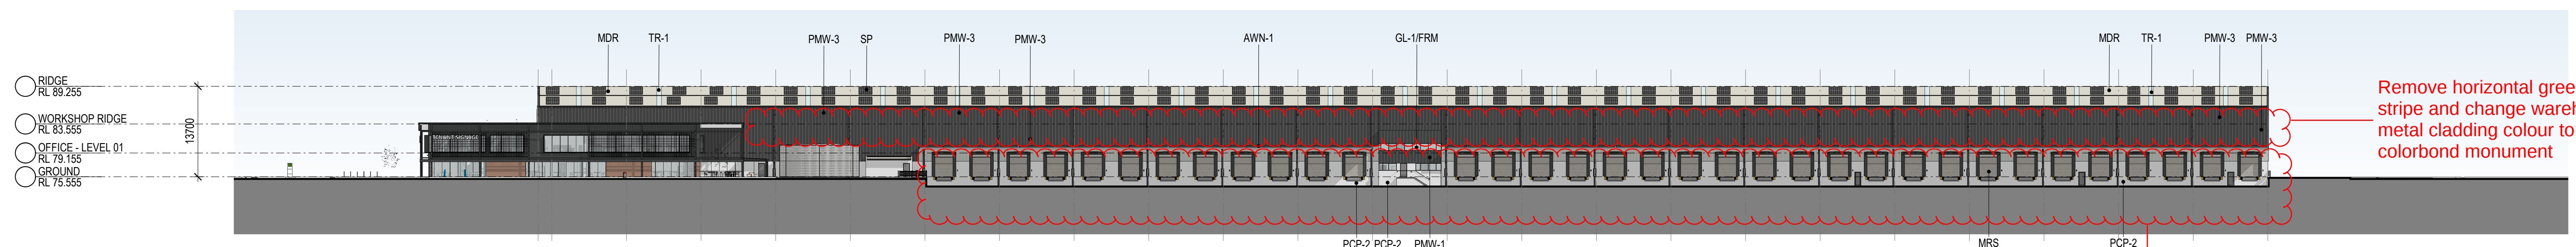

4 ELEVATION WEST - WAREHOUSE 1 : 500

INDICATIVE EXTERNAL FINISHES LEGEND

BLK-1 BRICKWORK TO EQUAL BOWRAL 300 GERTRUDIS BROWN 230 x 110 x 76mm STRETCHER BOND WITH WHITE FLUSH MORTAR JOINTS	AWN-1 STEEL AWNING. PAINT FINISH TO MATCH COLORBOND MONUMENT	GL-1 CLEAR GLAZING - LIGHT GREY TINT OR SIMILAR	MDR-1 METAL DECK ROOFING COOLMAX WHITEHAVEN	MRS METAL ROLLER SHUTTER PREFINISHED IN SHALE GREY	MESH-1 STAINLESS STEEL MESH IN METAL FRAME	PCP-1 PRECAST CONCRETE PANEL WITH "NAWKAW" PERMATINT PAINT FINISH	PCP-2 PRECAST CONCRETE DADO PANEL NATURAL FINISH	PMW-1 PREFINISHED METAL WALL SHEET CLADDING COLORBOND - MONUMENT FINISH (OR SIMILAR)	PMW-2 PREFINISHED METAL WALL SHEET CLADDING COLORBOND - GOODMAN GREEN FINISH	PMW-3 PREFINISHED STANDING SEAM PROFILE METAL CLADDING EQUAL TO FILTERS PROMINENCE FINESSE IN COLOURBOND MONUMENT FINISH	PMW-4 PREFINISHED METAL WALL SHEET CLADDING COLOURBOND - SHALE GREY	TRS-1 TRANSLUCENT ROOF SHEET. OPAL COLOUR
WH-1 STEEL WINDOW HOOD. COLORBOND MONUMENT FINISH (OR SIMILAR)	FRM PREFINISHED ALUMINIUM WINDOW FRAME. POWDER COATING IN BLACK	DP-1 DOWNPIPE COLOUR TO MATCH BACKGROUND CLADDING COLOUR	PAV-1 PAVER, GREY BRICK, HERRINGBONE PATTERN	SC STAINLESS STEEL CABLE WITH CLIMBING PLANTS	SP SOLAR PANELS	MB WELDED SOLID METAL BAR BALUSTRADE PAINT FINISH						

MOD 1 Application