

Blessed Carlo Catholic College Moama

SSDA - Precinct Landscape Master Plan

NOTES:
The design on this drawing is copyright and remains the intellectual property of SQUARE ONE Landscape Architects. All relevant details, levels and dimensions are to be checked on site prior to works commencing. Any discrepancies must be reported immediately to the Landscape Architects.
Use figured dimensions only - do not scale off the drawing.
NB: Way-leave applications for implementation remain the duty and responsibility of the Contractor. Under NO circumstances may any excavation, construction or installation work commence until all official way-leaves and permissions are established and granted by the relevant authorities. Excavations within the vicinity of known underground services are to be undertaken by hand and with extreme caution.
NB: Absolutely NO deviations from the design details and specifications are permissible without the written endorsement of the Landscape Architects.

Drawing Schedule:

Drawing Number	Drawing Title	Scale
SQ1-MOA-000	Landscape Cover Sheet	N/A
SQ1-MOA-001	Plant Palette	N/A
SQ1-MOA-100	Precinct Landscape Master Plan	1:500
SQ1-MOA-101	Precinct Landscape Master Plan - Forecourt and Building B	1:200
SQ1-MOA-102	Precinct Landscape Master Plan - Primary School and Amphitheater	1:200
SQ1-MOA-103	Precinct Landscape Master Plan - Chapel and Sport Fields	1:200
SQ1-MOA-104	Precinct Landscape Master Plan - Vegetable Garden and Sport Fields	1:200
SQ1-MOA-105	Landscape Detail Sections	1:25



PROJECT:
Blessed Carlo Catholic College Moama
Moama, New South Wales, Australia

DESCRIPTION:
SSDA - Landscape Cover Sheet

SCALE: N/A
DATE: 2021-12-20
DWG #: SQ1-MOA-000 Rev: 0
DRAWN BY: HVN
CHECKED BY: WV

DOCUMENT CONTROL STATUS:

FOR APPROVAL



SQUARE ONE Landscape Architects Pty Ltd
square-one.com.au
Sydney | 505/47 Cooper Street
Surry Hills, NSW, 2010
+61 2 7251 6688 | info@square-one.com.au



Craspedia glauca (Common Billy-button)



Crinum angustifolium (Field lily)



Ficinia nodosa (Nobby Club-rush)



Russelia equisetiformis (Coral plant)



Kniphofia praecox (Red hot poker)



Lepidosperma aphyllum (Sword sedge)



Lomandra hystrix (Green Matting Rush)



Grevillea spp (Spider flower)



Orthrosanthus multiflorus (Australian flag iris)



Bauera rubioides (Dog rose)



Lobelia anceps (Lobelia)



Westringia fruticosa (Twiggy honey myrtle)



Themeda triandra (Kangaroo grass)



Nandina domestica dwarf (Dwarf sacred bamboo)



Zantedeschia aethiopica (Aurum lily)



Leucophyta brownii (Cushion Bush)



Anigozanthos flavidus (Kangaroo paw)



Banksia petiolaris (Prostrate Banksia)



Brachyscome multifida (Rocky daisy)



Stylidium spp (Tiger plant)



Correa spp (Native fuchsia)



Dietes grandiflora (African iris)



Hibbertia scandens (Golden guinea vine)



Melaleuca nesophila (Showy honey-myrtle)



Backhousia citriodora (Lemon Myrtle)



Austromyrtus dulcis x tenuifolia (Midyim)



Disphyma crassifolium 'Hot Stuff' (Pig Face)



Carpobrotus rossii (Carpobrotus 'Pink Passion')



Poa labillardieri 'Eskdale' (Tussock grass)



Pennisetum rubrum (Fountain grass)



Acacia cognata 'Copper Tips' (River Wattle)



Banksia hookeriana (Hooker's Banksia)



Callistemon salignus x viminalis (Edna Walling Scarlet Willow)



Iris pseudacorus (Yellow iris)



Bulbine bulbosa (Bulbine Lily)



Chrysocephalum apiculatum (Yellow buttons)



Linum marginale (Native flax)



Leptospermum 'Little Lemon Scents' (Tea tree)




Babingtonia bidwillii (Twiggy honey myrtle)



Acacia pycnantha (Golden Wattle)



Olea europaea 'Mission' (Olive tree)

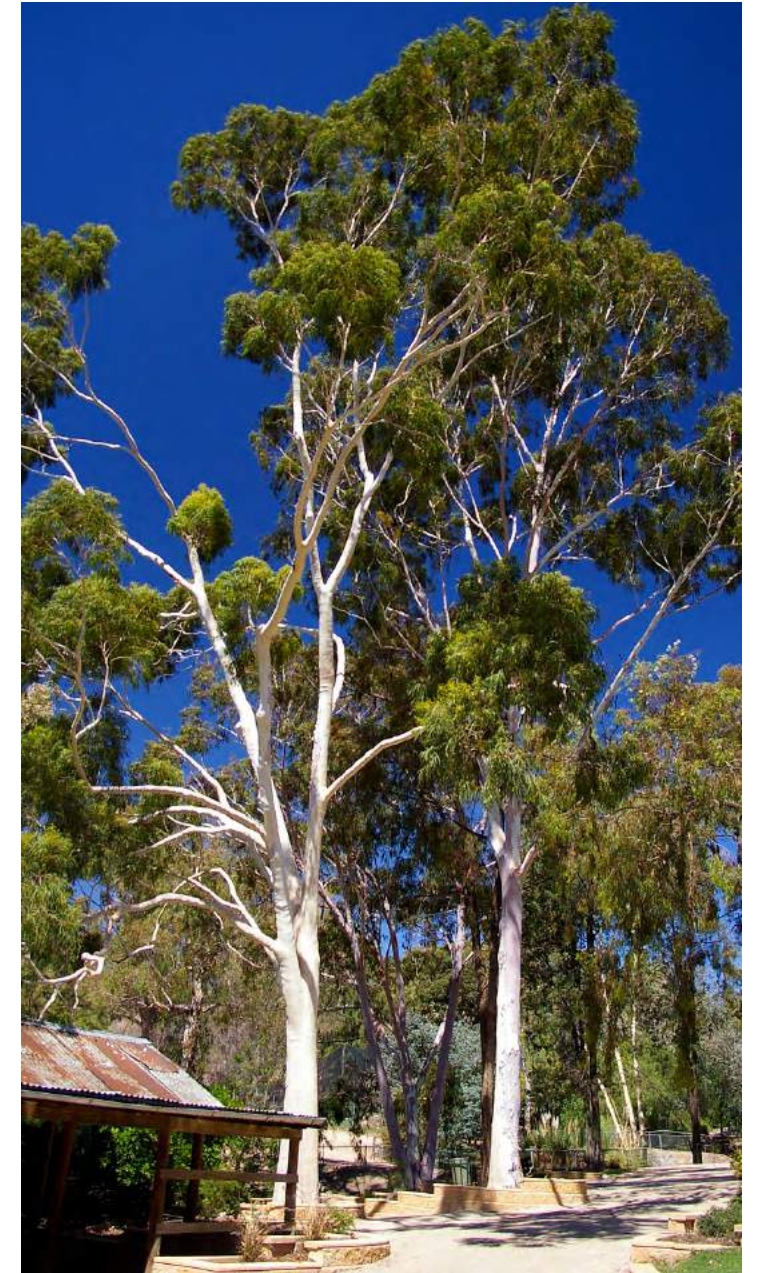

Corymbia citriodora (Lemon-Scented Gum)



Waratah corroboree (Waratah)



Podolepis jaceoides (Wire daisy)



Corymbia ficifolia (Red flowering Gum)



Melaleuca quinquenervia (Paper bark tea tree)





Soft Landscaping	
Trees	
	Existing Protected Trees
	Existing Trees to be Removed
	<i>Acacia pycnantha</i> (Golden Wattle) Max. Height: 2 - 30 metres Max. Width: 2 - 8 metres no.335
	<i>Corymbia ficifolia</i> (Red Flowering Gum) Max. Height: 2 - 25 metres Max. Width: 2 - 5 metres no.33
	<i>Olea europaea</i> 'Mission' (Olive tree) Max. Height: 4 - 10 metres Max. Width: 4 - 10 metres no.38
	<i>Metelastea quinquenervia</i> (Paper bark tea tree) Max. Height: 2 - 25 metres Max. Width: 5 - 10 metres no.335
	<i>Corymbia citriodora</i> (Lemon Scented Gum) Max. Height: 20 - 35 metres Max. Width: 5 - 8 metres no.42

Swale Mix 1 (600m²)	
Shrubs, Ground covers + Bulbs	
	<i>Lepidospermum aphyllum</i> (Dwarf sage) Avg. Ø: 0.5m no.335
	<i>Lomandra hystrix</i> (Green Matting Rush) Avg. Ø: 0.5m no.600
	<i>Pisonia nuda</i> (Wahia (Cult. rush)) Avg. Ø: 0.5m no.335
	<i>Kniphofia praecox</i> (Red hot poker) Avg. Ø: 0.5m no.335
	<i>Orthocentrus multiflorus</i> (Australian flag iris) Avg. Ø: 0.5m no.335
	<i>Crocosmia glauca</i> (Common Billy button) Avg. Ø: 0.5m no.335
	<i>Crimum angustifolium</i> (Fritillary) Avg. Ø: 0.5m no.335
	<i>Nandina domestica</i> 'Nana' (Dwarf sacred bamboo) Avg. Ø: 0.5m no.335
	<i>Westringia frutescens</i> (Twigg honey myrtle) Avg. Ø: 0.5m no.335
	<i>Labelia anceps</i> (Lobelia) Avg. Ø: 0.5m no.670

Swale Mix 3 - W4UD (190m²)	
Shrubs, Ground covers + Bulbs	
	<i>Lomandra hystrix</i> (Green Matting Rush) Avg. Ø: 0.5m no.550
	<i>Westringia frutescens</i> (Twigg honey myrtle) Avg. Ø: 0.5m no.550
	<i>Nandina domestica</i> 'Nana' (Dwarf sacred bamboo) Avg. Ø: 0.5m no.550
	<i>Iris pseudacorus</i> (Yellow iris) Avg. Ø: 0.5m no.950
	<i>Orthocentrus multiflorus</i> (Australian flag iris) Avg. Ø: 0.5m no.950
	<i>Chrysanthemum apiculatum</i> (Yellow button) Avg. Ø: 0.5m no.950
	<i>Podocarpus jaceoides</i> (Wire Daisy) Avg. Ø: 0.5m no.950
	<i>Linum marginale</i> (Native Flax) Avg. Ø: 0.5m no.950
	<i>Stylidium spp.</i> (Tiger Plant) Avg. Ø: 0.5m no.950

Meadow Mix 1 (2051m² - Equal Mix)	
Grasses, Shrubs, Ground covers + Bulbs	
	<i>Themeda triandra</i> (Kangaroo grass) Avg. Ø: 0.5m no.215
	<i>Arctostaphylos milleflorum</i> (Vanilla Ivy) Avg. Ø: 0.5m no.215
	<i>Bulbine bulbosa</i> (Buttercup) Avg. Ø: 0.5m no.215
	<i>Chrysanthemum apiculatum</i> (Yellow button) Avg. Ø: 0.5m no.215
	<i>Podocarpus jaceoides</i> (Wire Daisy) Avg. Ø: 0.5m no.215
	<i>Linum marginale</i> (Native Flax) Avg. Ø: 0.5m no.215
	<i>Stylidium spp.</i> (Tiger Plant) Avg. Ø: 0.5m no.215

General Planting Mix 1 (430m²)	
Shrubs and Ground Covers	
	<i>Dianella 'Australiana' Native Flax</i> (Native Flax) Avg. Ø: 0.5m no.215
	<i>Hibbertia scandens</i> (Golden guinea vine) Avg. Ø: 0.5m no.215
	<i>Leucophaea brownii</i> (Lemon tree) Avg. Ø: 0.5m no.215
	<i>Brachycaelum multifidum</i> (Rocky daisy) Avg. Ø: 0.5m no.40
	<i>Anagallis flavida</i> (Kangaroo grass) Avg. Ø: 0.5m no.215
	<i>Correa spp.</i> (Native Correa) Avg. Ø: 0.5m no.215
	<i>Dianella grandiflora</i> (Native Flax) Avg. Ø: 0.5m no.215
	<i>Themeda triandra</i> (Kangaroo grass) Avg. Ø: 0.5m no.215

Hedge Planting (137m²)	
Surrounding vegetable garden	
	<i>Westringia frutescens</i> (Twigg honey myrtle) Avg. Ø: 2m no.140
	<i>Leptospermum 'Little Lemon Scent'</i> (Lemon tree) Avg. Ø: 2m no.140

NOTES:
The design on this drawing is copyright and remains the intellectual property of SQUARE ONE Landscape Architects. All relevant details, levels and dimensions are to be checked on site prior to works commencing. Any discrepancies must be reported immediately to the Landscape Architects.
Use figured dimensions only - do not scale off the drawing.
All drawings must be read in conjunction with details, reports, schedules and specifications of the project team.
Absolutely no deviations from the design details and specifications are permissible without the written endorsement of the Landscape Architects.

LEGEND:

General Planting - Rockery Mix 2 (1800m²)	
Shrubs and Ground Covers	
	<i>Dianella grandiflora</i> (Native Flax) Avg. Ø: 0.5m no.1800
	<i>Linum marginale</i> (Native Flax) Avg. Ø: 0.5m no.1800
	<i>Stylidium spp.</i> (Tiger Plant) Avg. Ø: 0.5m no.1800

Swale Mix 2 (1800m²)	
Shrubs and Ground Covers	
	<i>Banksia petiolaris</i> (Prostrate Banksia) Avg. Ø: 0.5m no.300
	<i>Ruscus equisetiformis</i> (Coral Plant) Avg. Ø: 0.5m no.300

Accent Planting Mix (1150m²)	
Shrubs and Ground Covers	
	<i>Gravillea spp.</i> (Gravillea) Avg. Ø: 0.5m no.375
	<i>Banksia holobasis</i> (Twigg honey myrtle) Avg. Ø: 0.5m no.375
	<i>Warratah corroboree</i> (Warratah) Avg. Ø: 0.5m no.375

Buffer Planting Mix (2500m²)	
Shrubs and Ground Covers (Planted throughout landscape)	
	<i>Banksia holobasis</i> (Twigg honey myrtle) Avg. Ø: 0.5m no.1250
	<i>Callistemon salignus x viminalis</i> (Ella Walling Scarlet Willow) Avg. Ø: 0.5m no.1250

Vegetable garden (900m²)	
Herbs + vegetables	
	<i>Ascorhiza ciliolata</i> (Lemon Myrtle) Avg. Ø: 0.5m no.300

Built Tolerant Plants Mix	
Shrubs and Ground Covers (Planted throughout landscape)	
	<i>Ascorhiza ciliolata</i> (Lemon Myrtle) Avg. Ø: 0.5m no.100
	<i>Astragalus dulcis x tenuifolia</i> (Mediterranean) Avg. Ø: 0.5m no.100
	<i>Dilophium crassifolium</i> 'Hot Stuff' (Pig Face) Avg. Ø: 0.5m no.100

Lawn Areas	
Instant lawn (Excluding sports fields)	
	<i>Instant Lawn</i> (Australian dactyloides) 3270m²

Hard Landscape	
Surfacing	
	<i>Paving Type 1 - Walkways</i> Exposed aggregate paver 500mm
	<i>Paving Type 2 - Driveways</i> Exposed aggregate - interlock 2500mm
	<i>Paving Type 3 - Walkways</i> Decorative granite 1300mm
	<i>Paving Type 4 - Connecting Walkways</i> Exposed aggregate paver 500mm
	<i>Paving Type 5</i> Permeable paving 500mm
	<i>Timber Decking</i> 600mm
	<i>Play Surface</i> Fine white double washed river sand 1000mm

General Planting Mix 1 (430m²)	
Shrubs and Ground Covers	
	<i>Dianella 'Australiana' Native Flax</i> (Native Flax) Avg. Ø: 0.5m no.215
	<i>Hibbertia scandens</i> (Golden guinea vine) Avg. Ø: 0.5m no.215
	<i>Leucophaea brownii</i> (Lemon tree) Avg. Ø: 0.5m no.215
	<i>Brachycaelum multifidum</i> (Rocky daisy) Avg. Ø: 0.5m no.40
	<i>Anagallis flavida</i> (Kangaroo grass) Avg. Ø: 0.5m no.215
	<i>Correa spp.</i> (Native Correa) Avg. Ø: 0.5m no.215
	<i>Dianella grandiflora</i> (Native Flax) Avg. Ø: 0.5m no.215
	<i>Themeda triandra</i> (Kangaroo grass) Avg. Ø: 0.5m no.215

Hedge Planting (137m²)	
Surrounding vegetable garden	
	<i>Westringia frutescens</i> (Twigg honey myrtle) Avg. Ø: 2m no.140
	<i>Leptospermum 'Little Lemon Scent'</i> (Lemon tree) Avg. Ø: 2m no.140

PROJECT:
Blessed Carlo Catholic College Moama
Moama, New South Wales, Australia

DESCRIPTION:
SSDA - Precinct Landscape Master Plan
Forecourt and Building B

SCALE: 1:200 (as shown @ A1)

DATE: 2022-09-13

DWG #: SQ1-MDA-101 Rev: 1


DRAWN BY: LM

CHECKED BY: WV

DOCUMENT CONTROL STATUS:

FOR APPROVAL

SQUARE ONE
SQUARE ONE Landscape Architects Pty Ltd
square-one.com.au
Sydney | 505/47 Cooper Street
Surry Hills, NSW, 2010
+61 2 7251 6688 | info@square-one.com.au

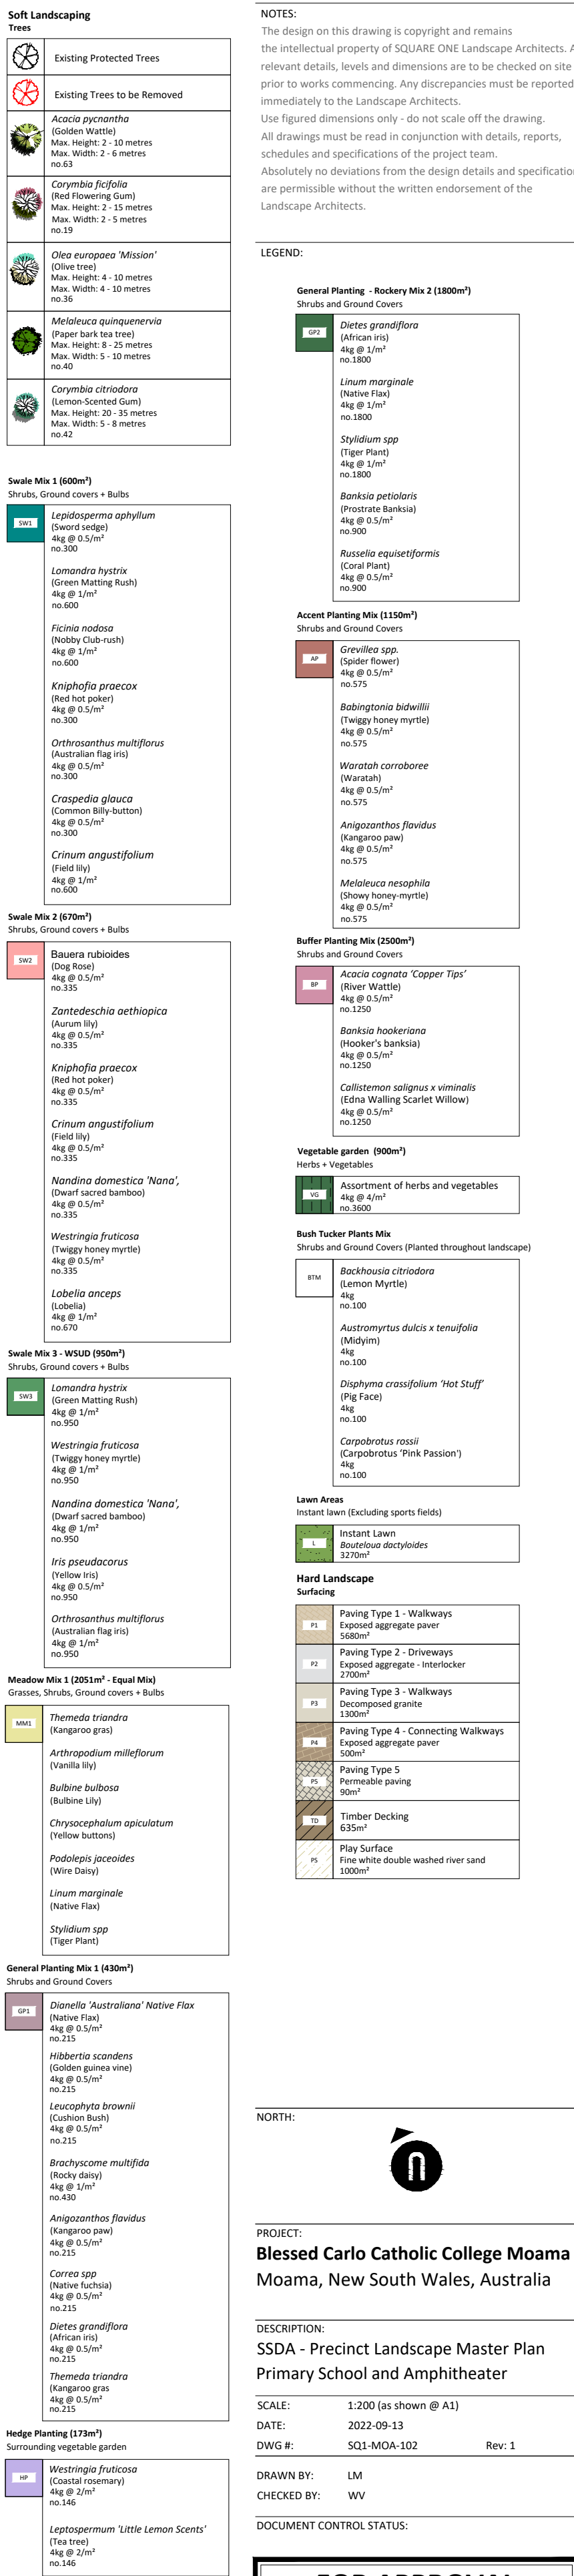



NOTES:
The design on this drawing is copyright and remains the intellectual property of SQUARE ONE Landscape Architects. All relevant details, levels and dimensions are to be checked on site prior to works commencing. Any discrepancies must be reported immediately to the Landscape Architects.
Use figures/dimensions only - do not scale off the drawing.
All drawings must be read in conjunction with details, reports, schedules and specifications of the project team.
Absolutely no deviations from the design details and specifications are permissible without the written endorsement of the Landscape Architects.

General Planting - Rocky Mix 2 (1800m²) Shrubs and Ground Covers	
GP2	<i>Dietes grandiflora</i> (Native Flax) Avg @ 0.5m ² no.1800
	<i>Linum marginale</i> (Native Flax) Avg @ 0.5m ² no.1800
	<i>Stylidium spp</i> (Tiger Plant) Avg @ 0.5m ² no.1800
	<i>Banksia petiolata</i> (Prostrate Banksia) Avg @ 0.5m ² no.900
	<i>Ruellia equisetiformis</i> (Coral Plant) Avg @ 0.5m ² no.900
Accent Planting Mix (11500m²) Shrubs and Ground Covers	
GP2	<i>Grevillea spp.</i> (Silver Hebe) Avg @ 0.5m ² no.175
	<i>Banksia laevifolia</i> (Twiggy honey myrtle) Avg @ 0.5m ² no.175
	<i>Warrabah caraboreae</i> (Warrabah) Avg @ 0.5m ² no.175
	<i>Anigraanthus flavidus</i> (Kangaroo paw) Avg @ 0.5m ² no.175
	<i>Melaleuca nesophila</i> (Showy honey-myrtle) Avg @ 0.5m ² no.175
Buffer Planting Mix (2500m²) Shrubs and Ground Covers (Planted throughout landscape)	
GP2	<i>Acacia cognata</i> 'Copper Tips' (Silver Wattle) Avg @ 0.5m ² no.1250
	<i>Banksia hookeriana</i> (Hooker's banksia) Avg @ 0.5m ² no.1250
	<i>Callistemon salignus x viminalis</i> (Elena Walling Scarlet Willow) Avg @ 0.5m ² no.1250
Vegetable garden (800m²) Herbs + vegetables	
GP2	Assortment of herbs and vegetables no.800
Built Tackle Plants Mix Shrubs and Ground Covers (Planted throughout landscape)	
GP2	<i>Banksia laevifolia</i> (Twiggy) Avg @ 0.5m ² no.100
	<i>Astragalus dulcis x tenuifolia</i> (Mediterranean) Avg @ 0.5m ² no.100
	<i>Dialium crassifolium</i> 'Hot Stuff' (Pig Face) Avg @ 0.5m ² no.100
	<i>Carapateira rosea</i> (Carapateira Pink Passion) Avg @ 0.5m ² no.100
Lawn Area Instant lawn (Excluding sports fields)	
GP2	Instant Lawn Bouteloua dactyloides 3270m ²
Hard Landscape Surfacing	
GP2	Paving Type 1 - Walkways Exposed aggregate paver 500mm ²
GP2	Paving Type 2 - Driveways Exposed aggregate - interlock 2700m ²
GP2	Paving Type 3 - Walkways Decomposed granite 1300m ²
GP2	Paving Type 4 - Connecting Walkways Exposed aggregate paver 500m ²
GP2	Paving Type 5 Permeable paving 500m ²
GP2	Timber Decking 635m ²
GP2	Play Surface Fine white double washed river sand 1000m ²
Meadow Mix 1 (2051m²) - Equal Mix Grasses, Shrubs, Ground covers + Bulbs	
GP2	<i>Thymus triandra</i> (Kangaroo paw) Avg @ 0.5m ² no.100
	<i>Arctostaphylos millefolium</i> (Vanilla Lily) Avg @ 0.5m ² no.100
	<i>Bulbine bulbosa</i> (Bulbine Lily) Avg @ 0.5m ² no.100
	<i>Chrysanthemum apiculatum</i> (Yellow button) Avg @ 0.5m ² no.100
	<i>Podolepis pycnantha</i> (Wire Daisy) Avg @ 0.5m ² no.100
	<i>Linum marginale</i> (Native Flax) Avg @ 0.5m ² no.100
	<i>Stylidium spp</i> (Tiger Plant) Avg @ 0.5m ² no.100
General Planting Mix 1 (430m²) Shrubs and Ground Covers	
GP2	<i>Dianella 'Australiana' Native Flax</i> (Native Flax) Avg @ 0.5m ² no.100
	<i>Hibiscus scandens</i> (Golden garden rose) Avg @ 0.5m ² no.100
	<i>Leucophaea brownii</i> (Lemon Scents) Avg @ 0.5m ² no.100
	<i>Brachycome multifida</i> (Rocky daisy) Avg @ 0.5m ² no.100
	<i>Anigraanthus flavidus</i> (Kangaroo paw) Avg @ 0.5m ² no.100
	<i>Correa spp</i> (Native heath) Avg @ 0.5m ² no.100
	<i>Dietes grandiflora</i> (Native Flax) Avg @ 0.5m ² no.100
	<i>Thymus triandra</i> (Kangaroo paw) Avg @ 0.5m ² no.100
Hedge Planting (137m²) Surrounding vegetable garden	
GP2	<i>Westringia frutescens</i> (Coast rosemary) Avg @ 2m ² no.140
	<i>Leptospermum 'Little Lemon Scents'</i> (Lemon tree) Avg @ 2m ² no.140



Soft Landscaping

Trees

- Existing Protected Trees
- Existing Trees to be Removed
- Acacia pennantii* (Golden Wattle)
Max. Height: 2 - 30 metres
Max. Width: 2 - 8 metres
No.35
- Corymbia ficifolia* (Red Flowering Gum)
Max. Height: 2 - 25 metres
Max. Width: 2 - 5 metres
No.25
- Olea europaea* 'Mission' (Olive tree)
Max. Height: 4 - 10 metres
Max. Width: 4 - 10 metres
No.30
- Metelsteia quinquemaria* (Paper bark tea tree)
Max. Height: 8 - 25 metres
Max. Width: 5 - 10 metres
No.30
- Corymbia citriodora* (Lemon Scented Gum)
Max. Height: 20 - 35 metres
Max. Width: 5 - 8 metres
No.42

Swale Mix 1 (500m²)
Shrubs, Ground covers + Bulbs

- Leptodermis aphyllum* (Dwarf sage)
Avg @ 0.5/m²
No.300
- Leptodermis aphyllum* (Dwarf sage)
Avg @ 0.5/m²
No.300
- Ficus radosa* (Waddy Oak-rub)
Avg @ 1/m²
No.150
- Knapthofia proreox* (Red hot poker)
Avg @ 0.5/m²
No.300
- Orthocentrus multiflorus* (Australian flag iris)
Avg @ 0.5/m²
No.300
- Crocosmia glauca* (Common Billy button)
Avg @ 0.5/m²
No.300
- Crinum angustifolium* (Fritill)
Avg @ 1/m²
No.600

Swale Mix 2 (870m²)
Shrubs, Ground covers + Bulbs

- Bauera rubicunda* (Dog Rose)
Avg @ 0.5/m²
No.335
- Zantedeschia aethiopica* (Arum lily)
Avg @ 0.5/m²
No.335
- Knapthofia proreox* (Red hot poker)
Avg @ 0.5/m²
No.335
- Crinum angustifolium* (Fritill)
Avg @ 0.5/m²
No.335
- Nandina domestica* 'Nana' (Dwarf sacred bamboo)
Avg @ 0.5/m²
No.335
- Westringia frutescens* (Twigg honey myrtle)
Avg @ 0.5/m²
No.335
- Labelia anceps* (Lobelia)
Avg @ 0.5/m²
No.670

Swale Mix 3 - WILD (190m²)
Shrubs, Ground covers + Bulbs

- Leptodermis aphyllum* (Dwarf sage)
Avg @ 0.5/m²
No.350
- Westringia frutescens* (Twigg honey myrtle)
Avg @ 0.5/m²
No.350
- Nandina domestica* 'Nana' (Dwarf sacred bamboo)
Avg @ 0.5/m²
No.350
- Iris pseudacorus* (Yellow iris)
Avg @ 0.5/m²
No.950
- Orthocentrus multiflorus* (Australian flag iris)
Avg @ 0.5/m²
No.950

Meadow Mix 1 (2051m² - Equal Mix)
Grasses, Shrubs, Ground covers + Bulbs

- Themeda triandra* (Kangaroo grass)
- Anthoxanthum milleflorum* (Vernalis lily)
- Bulbine bulbosa* (Bulbine lily)
- Chrysanthemum apiculatum* (Yellow button)
- Podolepis paeonoides* (Wire Daisy)
- Linum marginale* (Native Flax)
- Stylidium spp* (Tiger Plant)

General Planting Mix 1 (430m²)
Shrubs and Ground Covers

- Dianella 'Australiana' Native Flax* (Native Flax)
Avg @ 0.5/m²
No.215
- Hibbertia scandens* (Golden grass vine)
Avg @ 0.5/m²
No.215
- Leucophaea brownii* (Lemon bush)
Avg @ 0.5/m²
No.215
- Brachycayon multifida* (Rocky daisy)
Avg @ 1/m²
No.40
- Anagallis flavida* (Kangaroo paw)
Avg @ 0.5/m²
No.215
- Correa spp* (Native Correa)
Avg @ 0.5/m²
No.215
- Dianella grandiflora* (Native Flax)
Avg @ 0.5/m²
No.215
- Themeda triandra* (Kangaroo grass)
Avg @ 0.5/m²
No.215

Hedge Planting (1.73m²)
Surrounding vegetable garden

- Westringia frutescens* (Twigg honey myrtle)
Avg @ 2/m²
No.140
- Leptodermis aphyllum* (Dwarf sage)
Avg @ 0.5/m²
No.140

General Planting - Rocky Mix 2 (1800m²)
Shrubs and Ground Covers

- Dianella grandiflora* (Native Flax)
Avg @ 0.5/m²
No.1800
- Linum marginale* (Native Flax)
Avg @ 0.5/m²
No.1800
- Stylidium spp* (Tiger Plant)
Avg @ 0.5/m²
No.1800
- Banksia petiolaris* (Prostrate Banksia)
Avg @ 0.5/m²
No.300
- Russelia equisetiformis* (Russet Flower)
Avg @ 0.5/m²
No.300

Accent Planting Mix (1500m²)
Shrubs and Ground Covers

- Grevillea spp* (Grevillea)
Avg @ 0.5/m²
No.375
- Banksia integrifolia* (Twigg honey myrtle)
Avg @ 0.5/m²
No.375
- Warrabah caraboreae* (Warrabah)
Avg @ 0.5/m²
No.375
- Anagallis flavida* (Kangaroo paw)
Avg @ 0.5/m²
No.375
- Melaleuca nesophila* (Shiny honey myrtle)
Avg @ 0.5/m²
No.375

Buffer Planting Mix (2500m²)
Shrubs and Ground Covers (Planted throughout landscape)

- Acacia cognata* 'Copper Tip' (River Wattle)
Avg @ 0.5/m²
No.1250
- Banksia holoblasta* (Shoofly's banksia)
Avg @ 0.5/m²
No.1250
- Callistemon salignus x viminalis* (Edna Walling Scarlet Willow)
Avg @ 0.5/m²
No.1250

Vegetable garden (900m²)
Herbs + Vegetables

- Assortment of herbs and vegetables
Avg @ 1/m²
No.900

Bush Tucker Planting Mix
Shrubs and Ground Covers (Planted throughout landscape)

- Banksia holoblasta* (Shoofly's banksia)
Avg @ 0.5/m²
No.100
- Astragalus dulcis x tenuifolia* (Mediterranean)
Avg @ 0.5/m²
No.100
- Dalmanella crassifolia* 'Hot Stuff' (Pig Face)
Avg @ 0.5/m²
No.100
- Carapateus rosea* (Carapateus Pink Passion)
Avg @ 0.5/m²
No.100

Lawn Area
Instant lawn (Excluding sports fields)

- Instant Lawn
Average dactyloides
2270m²

Hard Landscape
Surfacing

- Paving Type 1 - Walkways
Exposed aggregate paver
500m²
- Paving Type 2 - Driveways
Exposed aggregate - interlock
2700m²
- Paving Type 3 - Walkways
Decomposed granite
1300m²
- Paving Type 4 - Connecting Walkways
Exposed aggregate paver
500m²
- Paving Type 5
Permeable paving
500m²
- Timber Decking
6.5m²
- Play Surface
Fine white double washed river sand
1800m²

NOTES:

The design on this drawing is copyright and remains the intellectual property of SQUARE ONE Landscape Architects. All relevant details, levels and dimensions are to be checked on site prior to works commencing. Any discrepancies must be reported immediately to the Landscape Architects.

Use figured dimensions only - do not scale off the drawing.

All drawings must be read in conjunction with details, reports, schedules and specifications of the project team.

Absolutely no deviations from the design details and specifications are permissible without the written endorsement of the Landscape Architects.

LEGEND:

General Planting Mix 1 (430m²)
Shrubs and Ground Covers

General Planting Mix 2 (1800m²)
Shrubs and Ground Covers

Accent Planting Mix (1500m²)
Shrubs and Ground Covers

Buffer Planting Mix (2500m²)
Shrubs and Ground Covers (Planted throughout landscape)

Vegetable garden (900m²)
Herbs + Vegetables

Bush Tucker Planting Mix
Shrubs and Ground Covers (Planted throughout landscape)

Lawn Area
Instant lawn (Excluding sports fields)

Hard Landscape
Surfacing

NORTH:

PROJECT:
Blessed Carlo Catholic College Moama
Moama, New South Wales, Australia

DESCRIPTION:
SSDA - Precinct Landscape Master Plan
Vegetable Garden and Sport Fields

SCALE: 1:200 (as shown @ A1)

DATE: 2022-09-13

DWG #: SQ1-MOA-104 Rev: 1

DRAWN BY: LM


CHECKED BY: WV


DOCUMENT CONTROL STATUS:

FOR APPROVAL


SQUARE ONE

SQUARE ONE Landscape Architects Pty Ltd
square-one.com.au
Sydney | 905/47 Cooper Street
Surry Hills, NSW, 2010
+61 2 7251 6688 | info@square-one.com.au

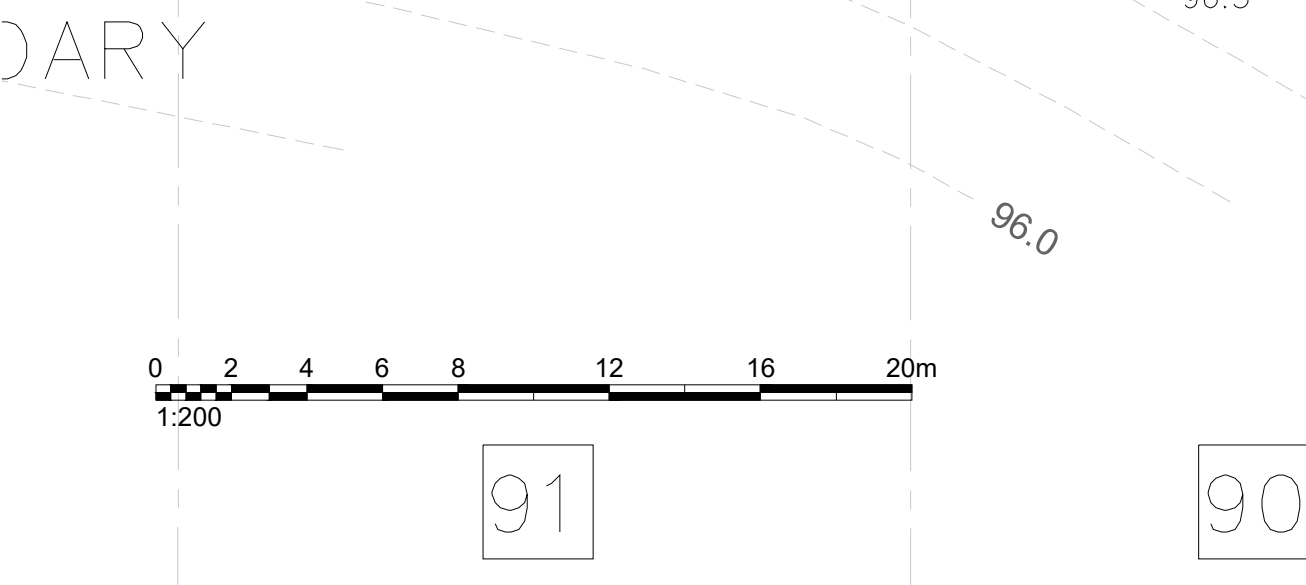


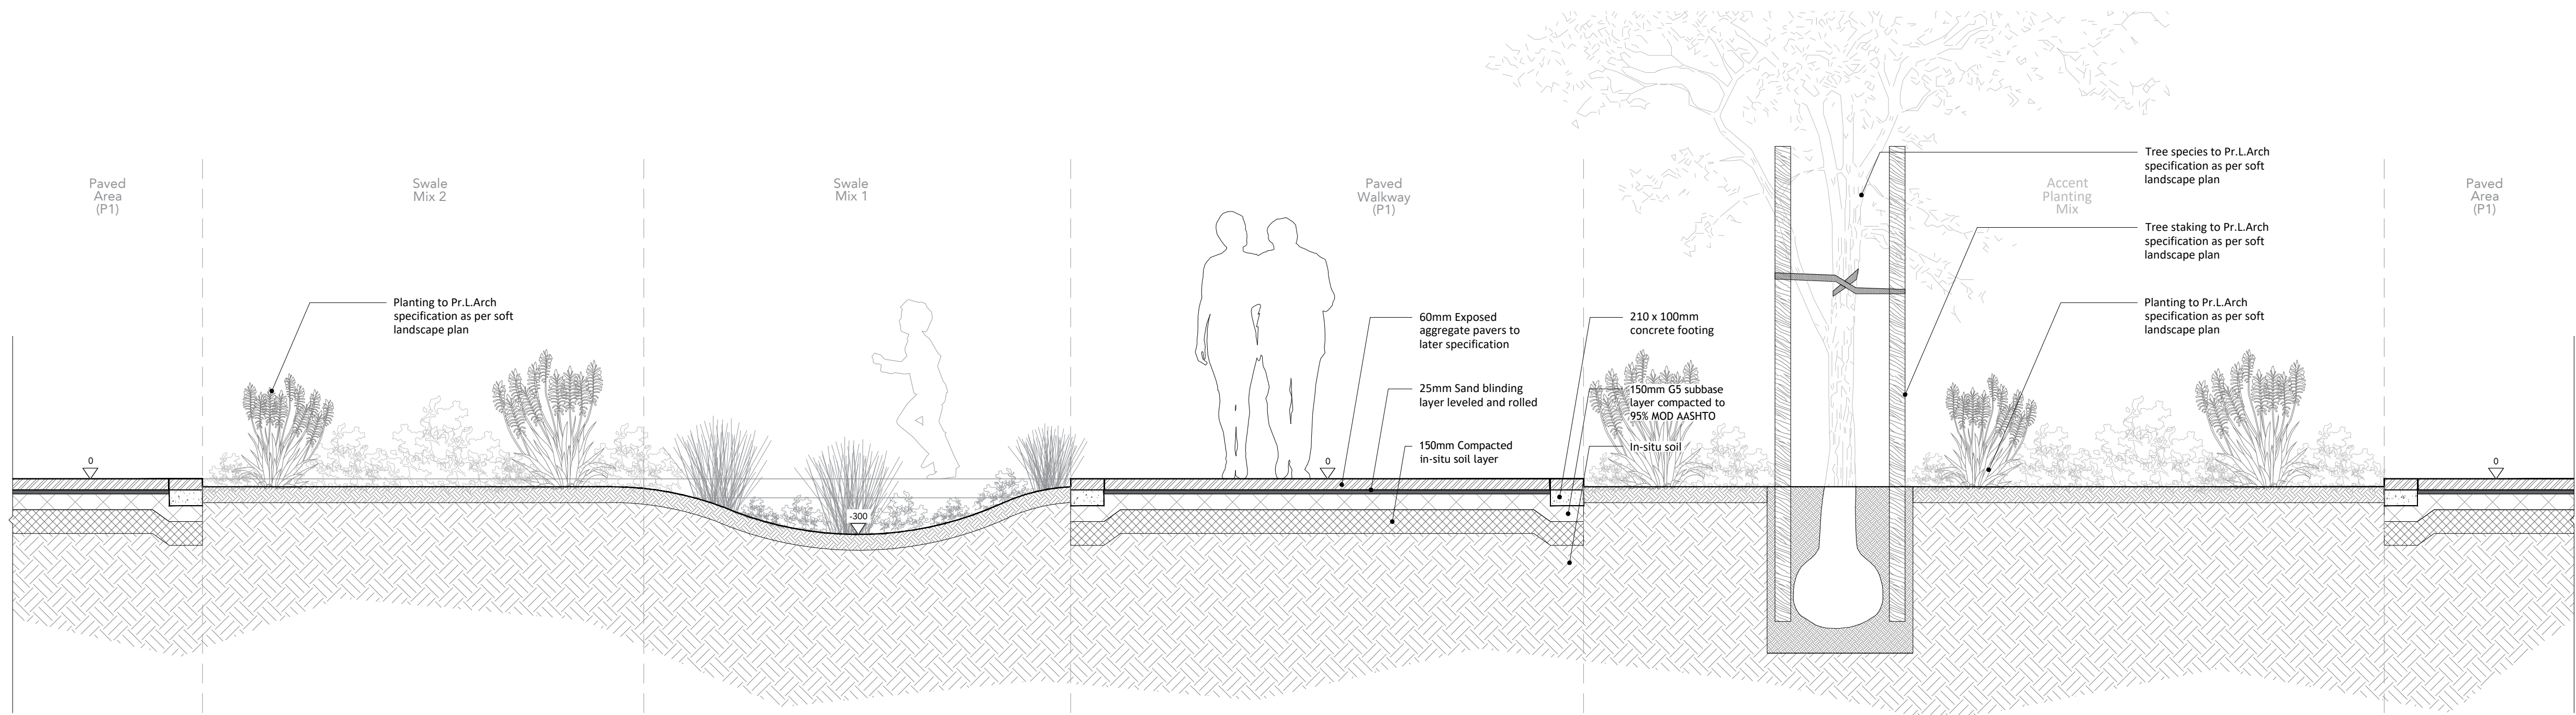

A
105 SECTION THROUGH SWALE AND PLANTING AREAS
SCALE 1:25

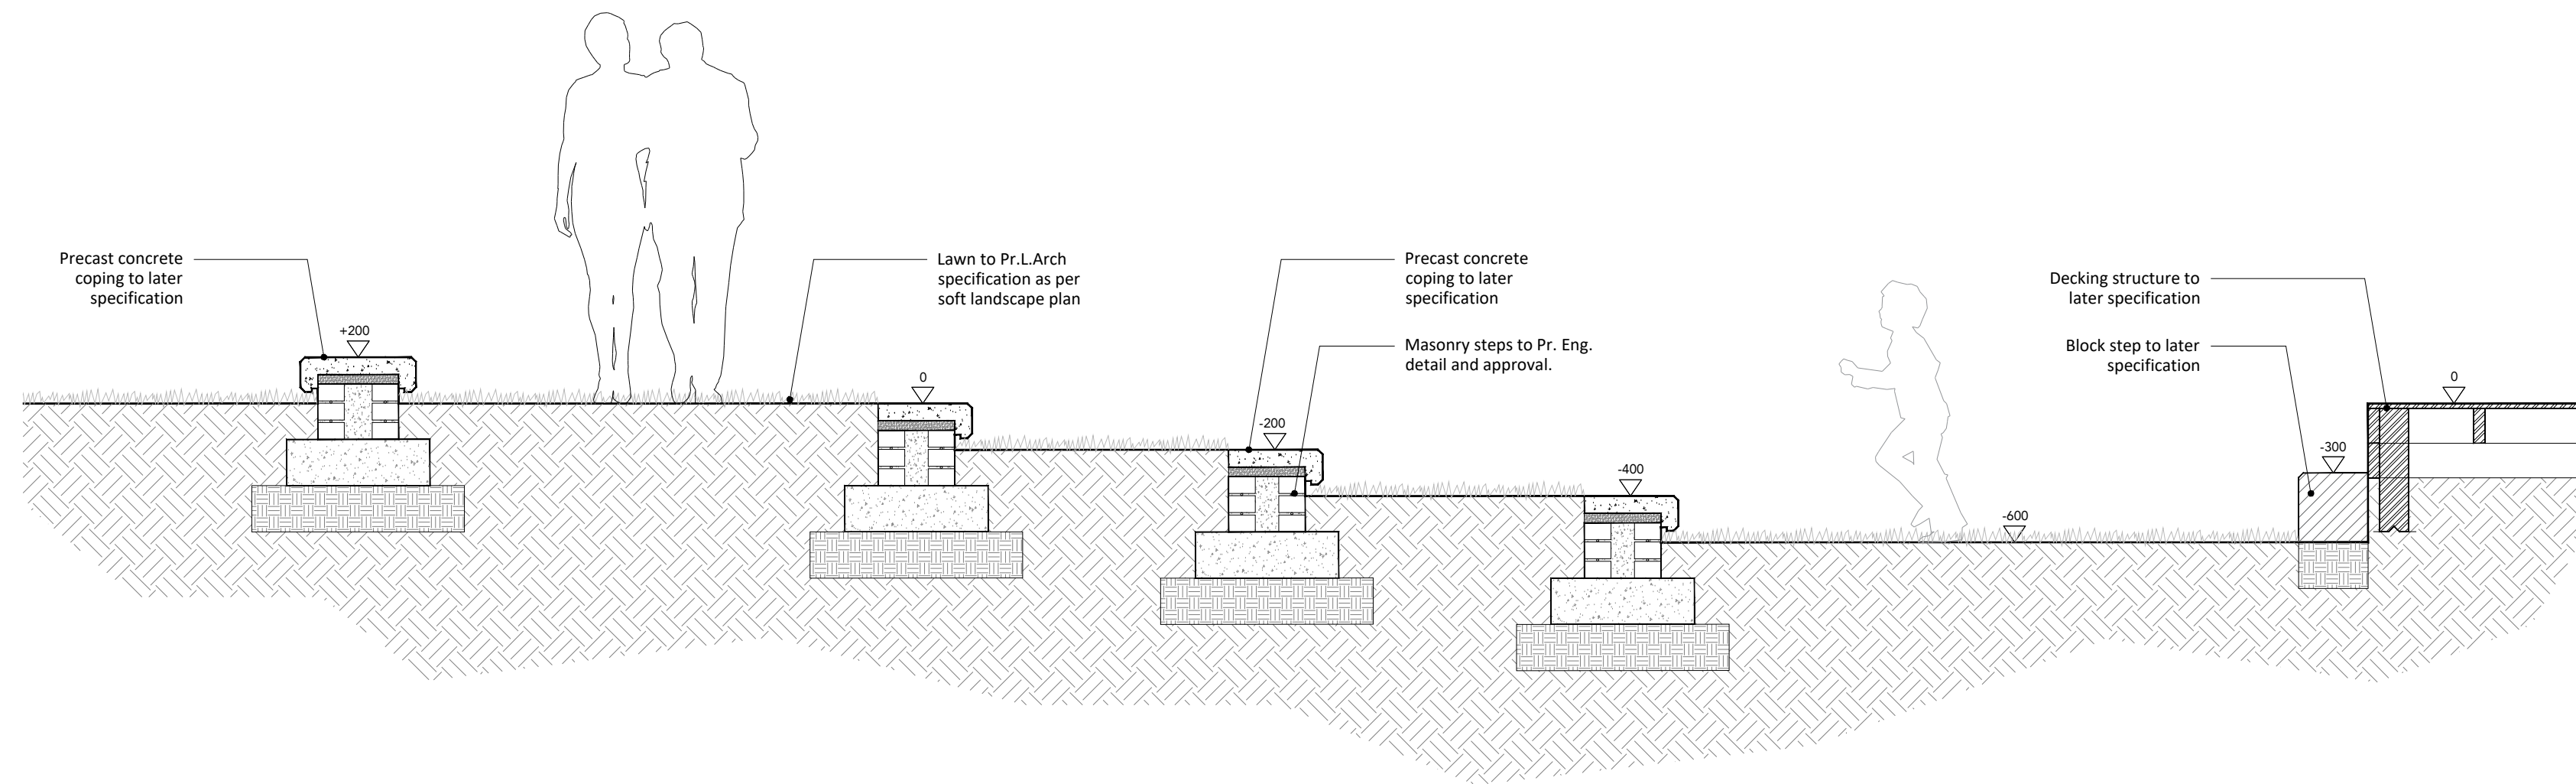

B
105 SECTION THROUGH PRIMARY SCHOOL OUTDOOR CLASSROOM
SCALE 1:25

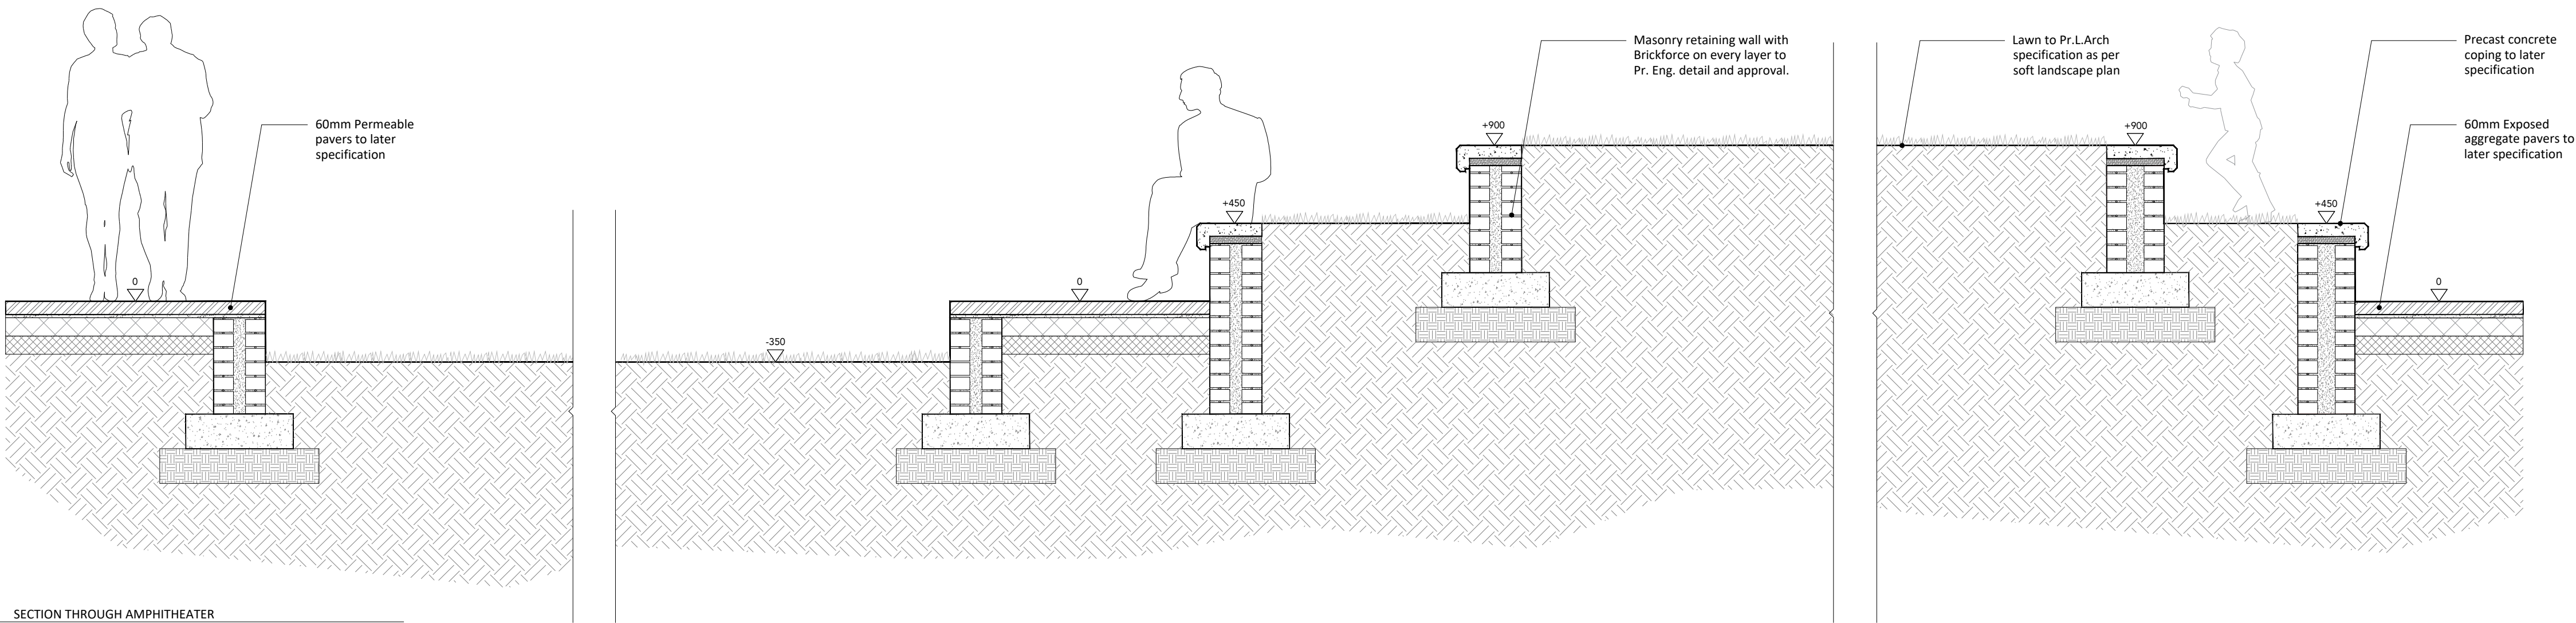

C
105 SECTION THROUGH AMPHITHEATER
SCALE 1:25

NOTES:
The design on this drawing is copyright and remains the intellectual property of SQUARE ONE Landscape Architects. All relevant details, levels and dimensions are to be checked on site prior to works commencing. Any discrepancies must be reported immediately to the Landscape Architects.
Use figured dimensions only - do not scale off the drawing.
NB: Way-leave applications for implementation remain the duty and responsibility of the Contractor. Under NO circumstances may any excavation, construction or installation work commence until all official way-leaves and permissions are established and granted by the relevant authorities. Excavations within the vicinity of known underground services are to be undertaken by hand and with extreme caution.
NB: Absolutely NO deviations from the design details and specifications are permissible without the written endorsement of the Landscape Architects.
LEGEND:

NORTH:



PROJECT:
Blessed Carlo Catholic College Moama
Moama, New South Wales, Australia

DESCRIPTION:
SSDA - Landscape Sections

SCALE: 1:25 (as shown @ A1)
DATE: 2021-12-20
DWG #: SQ1-MOA-105
DRAWN BY: LC
CHECKED BY: WV

DOCUMENT CONTROL STATUS:

FOR APPROVAL



SQUARE ONE Landscape Architects Pty Ltd
square-one.com.au
Sydney | 505/47 Cooper Street
Surry Hills, NSW, 2010
+61 2 7251 6688 | info@square-one.com.au