


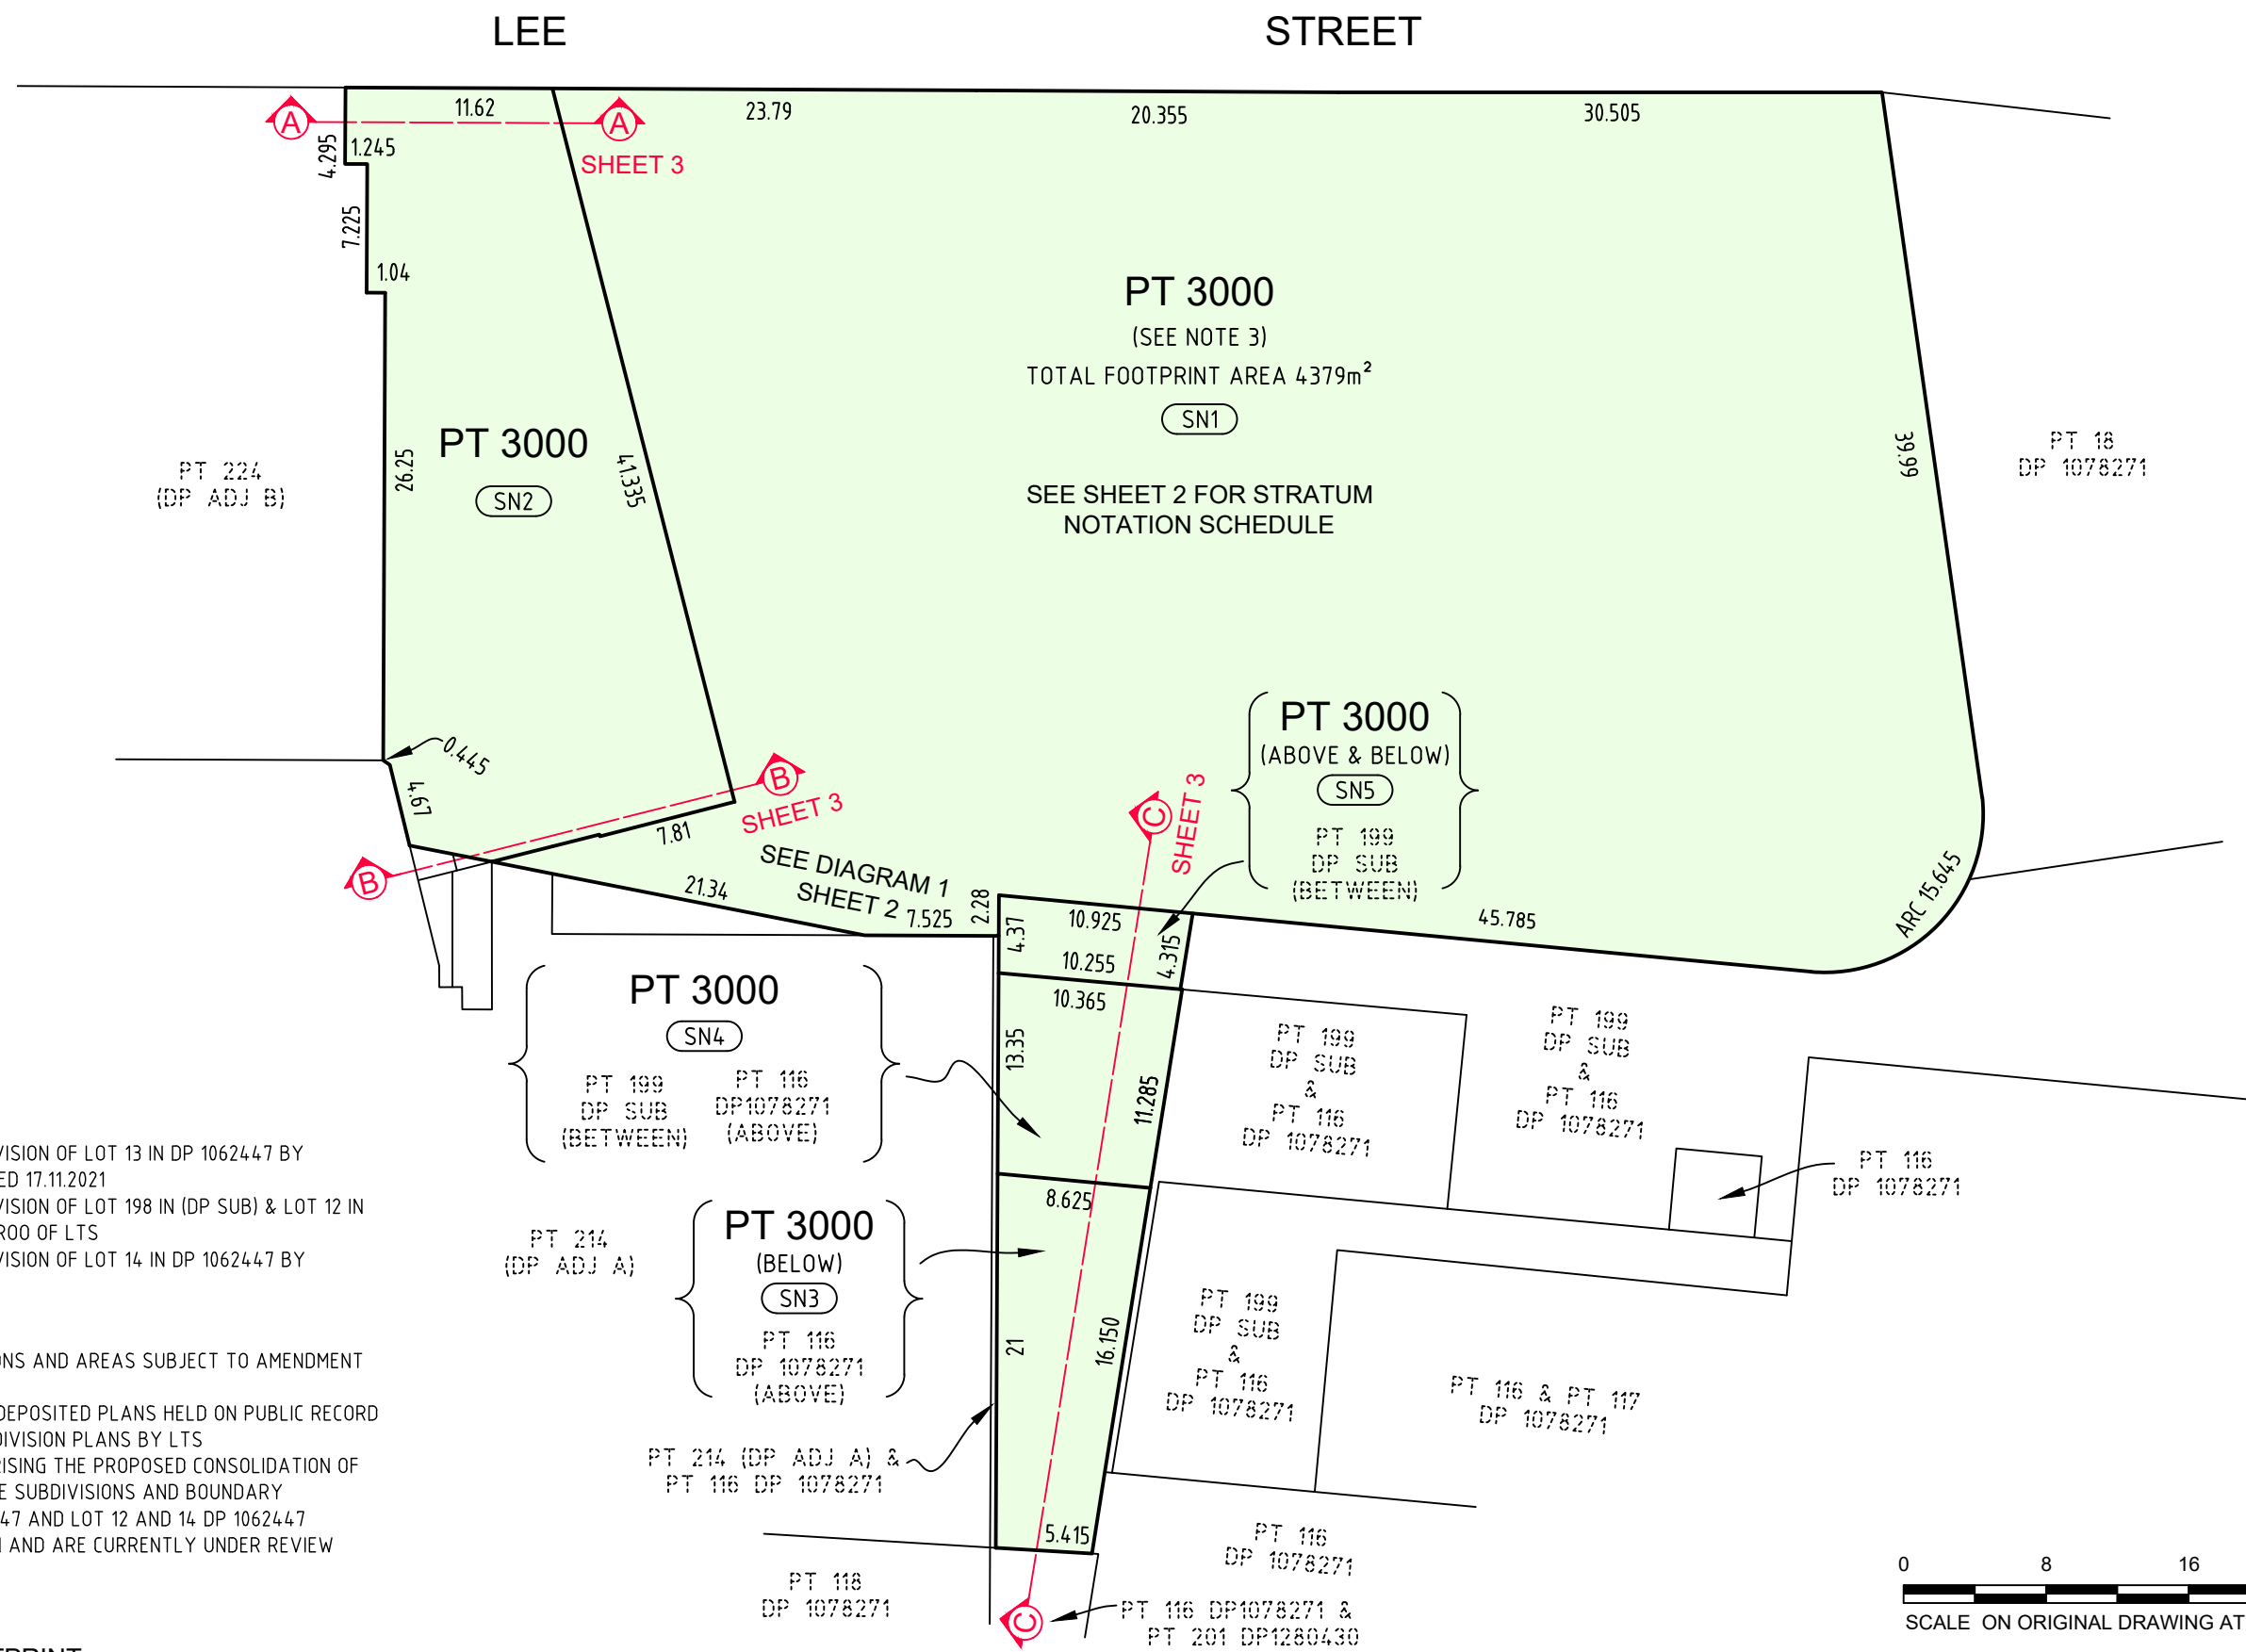

SHEET 1 OF 3
ISSUE 3 - REVISED PT 3000 FOOTPRINT



Beveridge Williams
Development & Environment Consultants
Registered Surveyors

Sydney: (02) 9283 6677

www.beveridgewilliams.com.au


SURVEYORS REF. 2201454 VERSION 3	ORIGINAL SHEET SIZE A3
SURVEYOR: PB	CHECKED: PB
DRAWN: DW	DATE: 11.07.2022

SCALE 1:400

LENGTHS ARE IN METRES


LEGEND

PLAN SHOWING
PROPOSED TOGA SITE CONSOLIDATION
AT No 2-8 LEE STREET
HAYMARKET
OPTION A

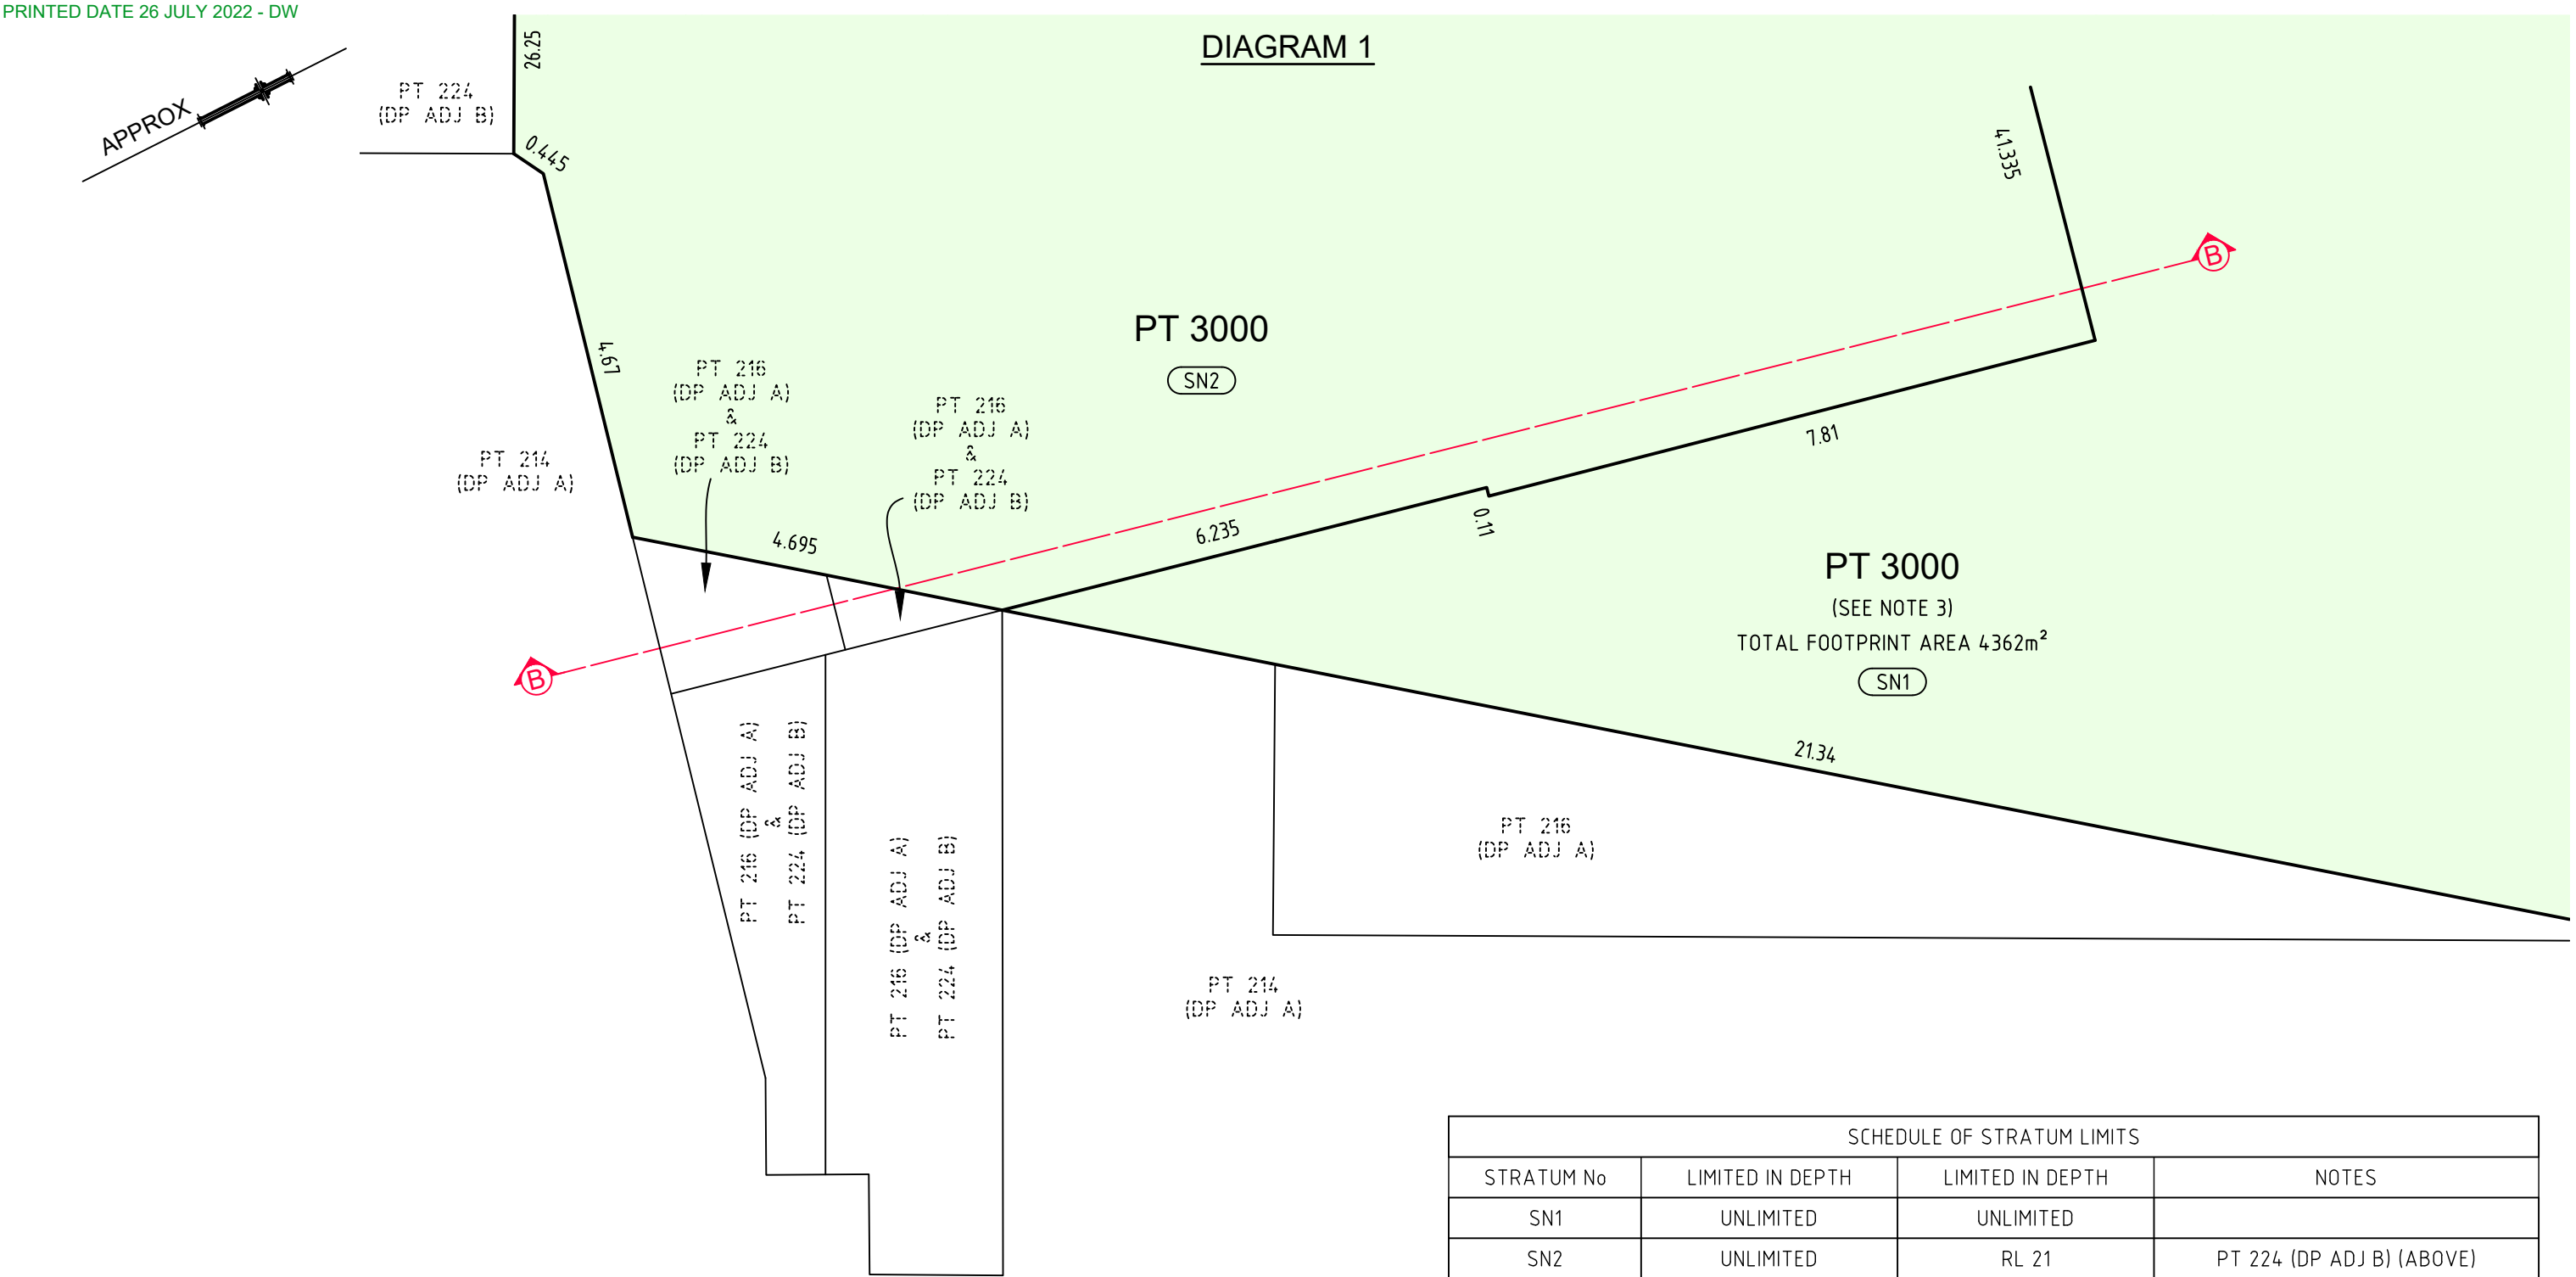

SCHEDULE OF STRATUM LIMITS			
STRATUM No	LIMITED IN DEPTH	LIMITED IN DEPTH	NOTES
SN1	UNLIMITED	UNLIMITED	
SN2	UNLIMITED	RL 21	PT 224 (DP ADJ B) (ABOVE)
SN3	UNLIMITED	RL 19.85	PT 116 (DP 1078271) (ABOVE)
SN4	PT 3000 IS UNLIMITED IN DEPTH AND HEIGHT TO RL 19.85 (EXCLUDING PT 199 DP SUB WHICH EXISTS BETWEEN RL 4.0 AND RL 10.9) PT 116 IN DP 1078271 LIES ABOVE RL 19.85		
SN5	PT 3000 IS UNLIMITED IN DEPTH AND HEIGHT (EXCLUDING PT 199 DP SUB WHICH EXISTS BETWEEN RL 4.0 AND RL 10.9)		
SN6	UNLIMITED	RL 21	PT 224 (DP ADJ B) (ABOVE)

SHEET 2 OF 3
ISSUE 3 - REVISED PT 3000 FOOTPRINT

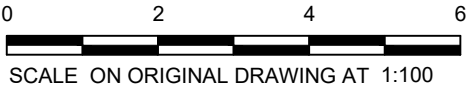

LEGEND



Beveridge Williams
Development & Environment Consultants
Registered Surveyors

Sydney: (02) 9283 6677

www.beveridgewilliams.com.au

SURVEYORS REF. 2201454
VERSION 3
ORIGINAL SHEET SIZE A3
SURVEYOR: PB CHECKED: PB
DRAWN: DW DATE: 11.07.2022


SCALE 1:100

LENGTHS ARE IN METRES


PLAN SHOWING
PROPOSED TOGA SITE CONSOLIDATION
AT No 2-8 LEE STREET
HAYMARKET
OPTION A

CAD REFERENCE: 2201454 CONSOL


SECTIONS

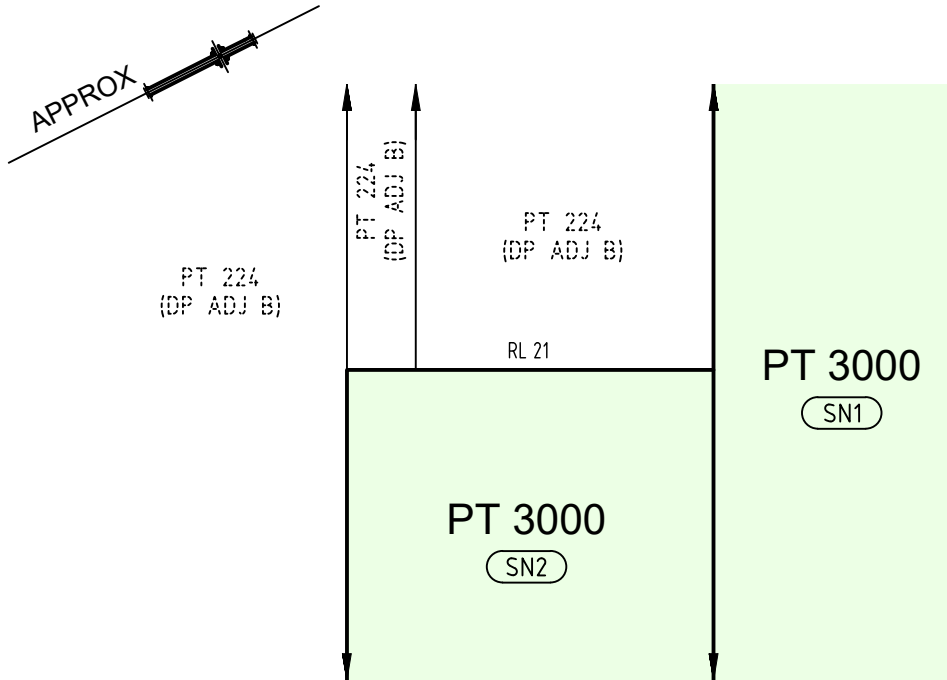


SECTION A-A
SCALE 1:250

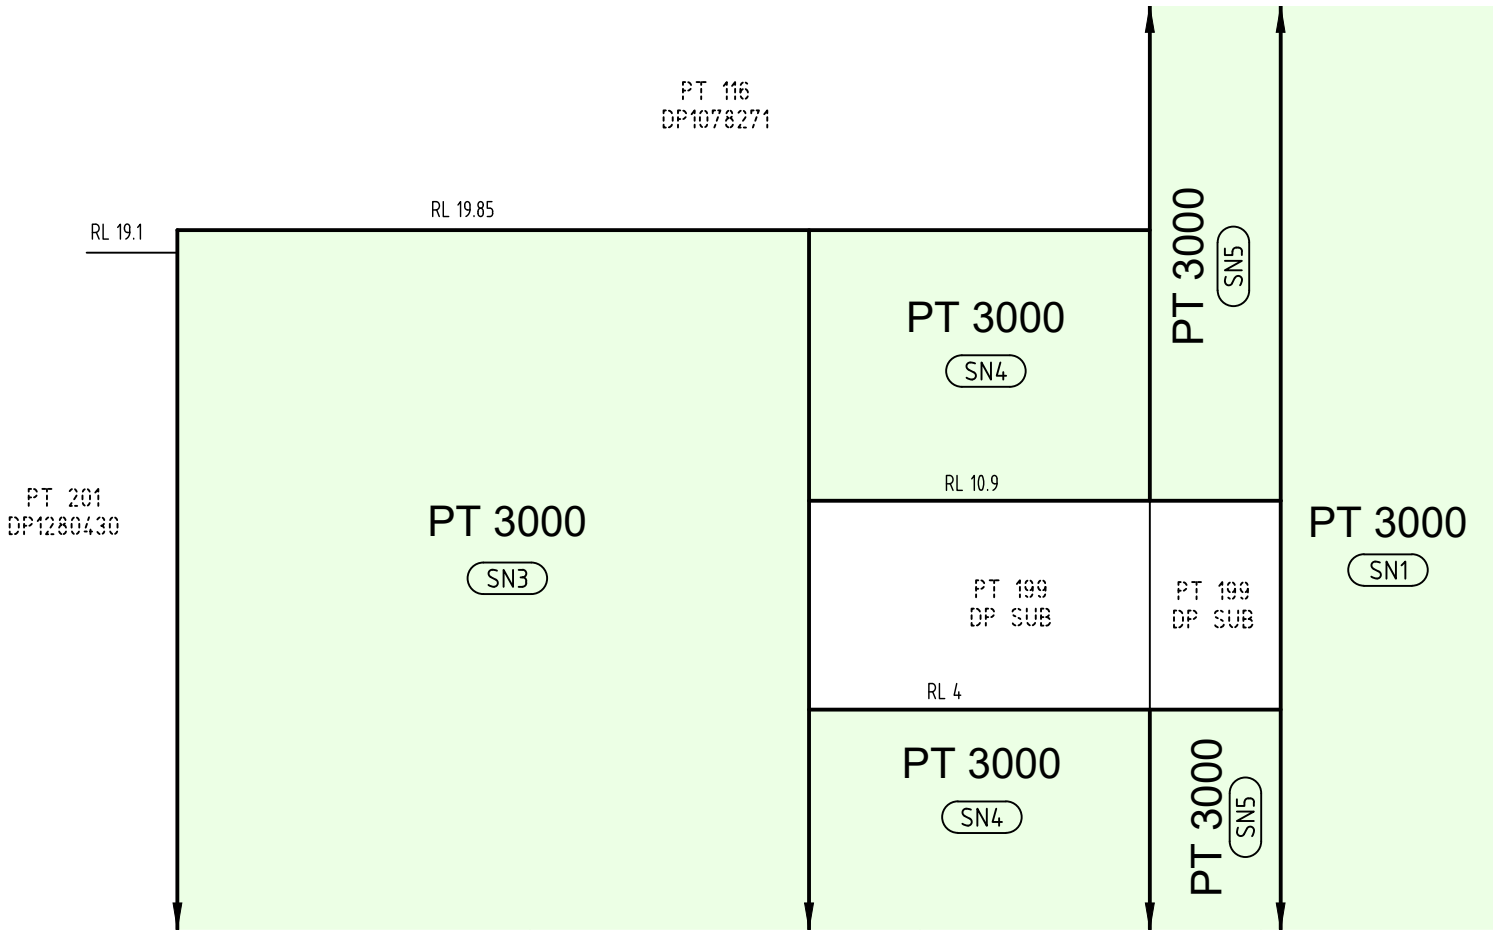

SECTION C-C
SCALE 1:250

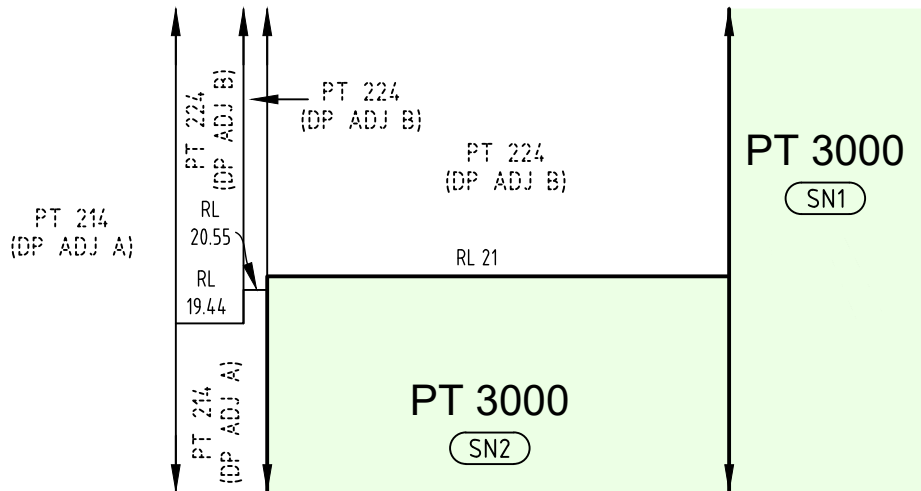

SECTION B-B
SCALE 1:250

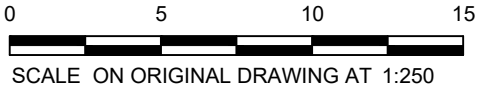

SHEET 3 OF 3
ISSUE 3 - REVISED PT 3000 FOOTPRINT



Beveridge Williams
Development & Environment Consultants
Registered Surveyors

Sydney: (02) 9283 6677

www.beveridgewilliams.com.au

SURVEYORS REF. 2201454
VERSION 3
ORIGINAL SHEET SIZE A3
SURVEYOR: PB CHECKED: PB
DRAWN: DW DATE: 11.07.2022

SCALE 1:250

LENGTHS ARE IN METRES

LEGEND

PLAN SHOWING
PROPOSED TOGA SITE CONSOLIDATION
AT No 2-8 LEE STREET
HAYMARKET
OPTION A

CAD REFERENCE: 2201454 CONSOL