

Appendix F

Building envelope drawings

1.1 Massing Envelope Proposed Plan

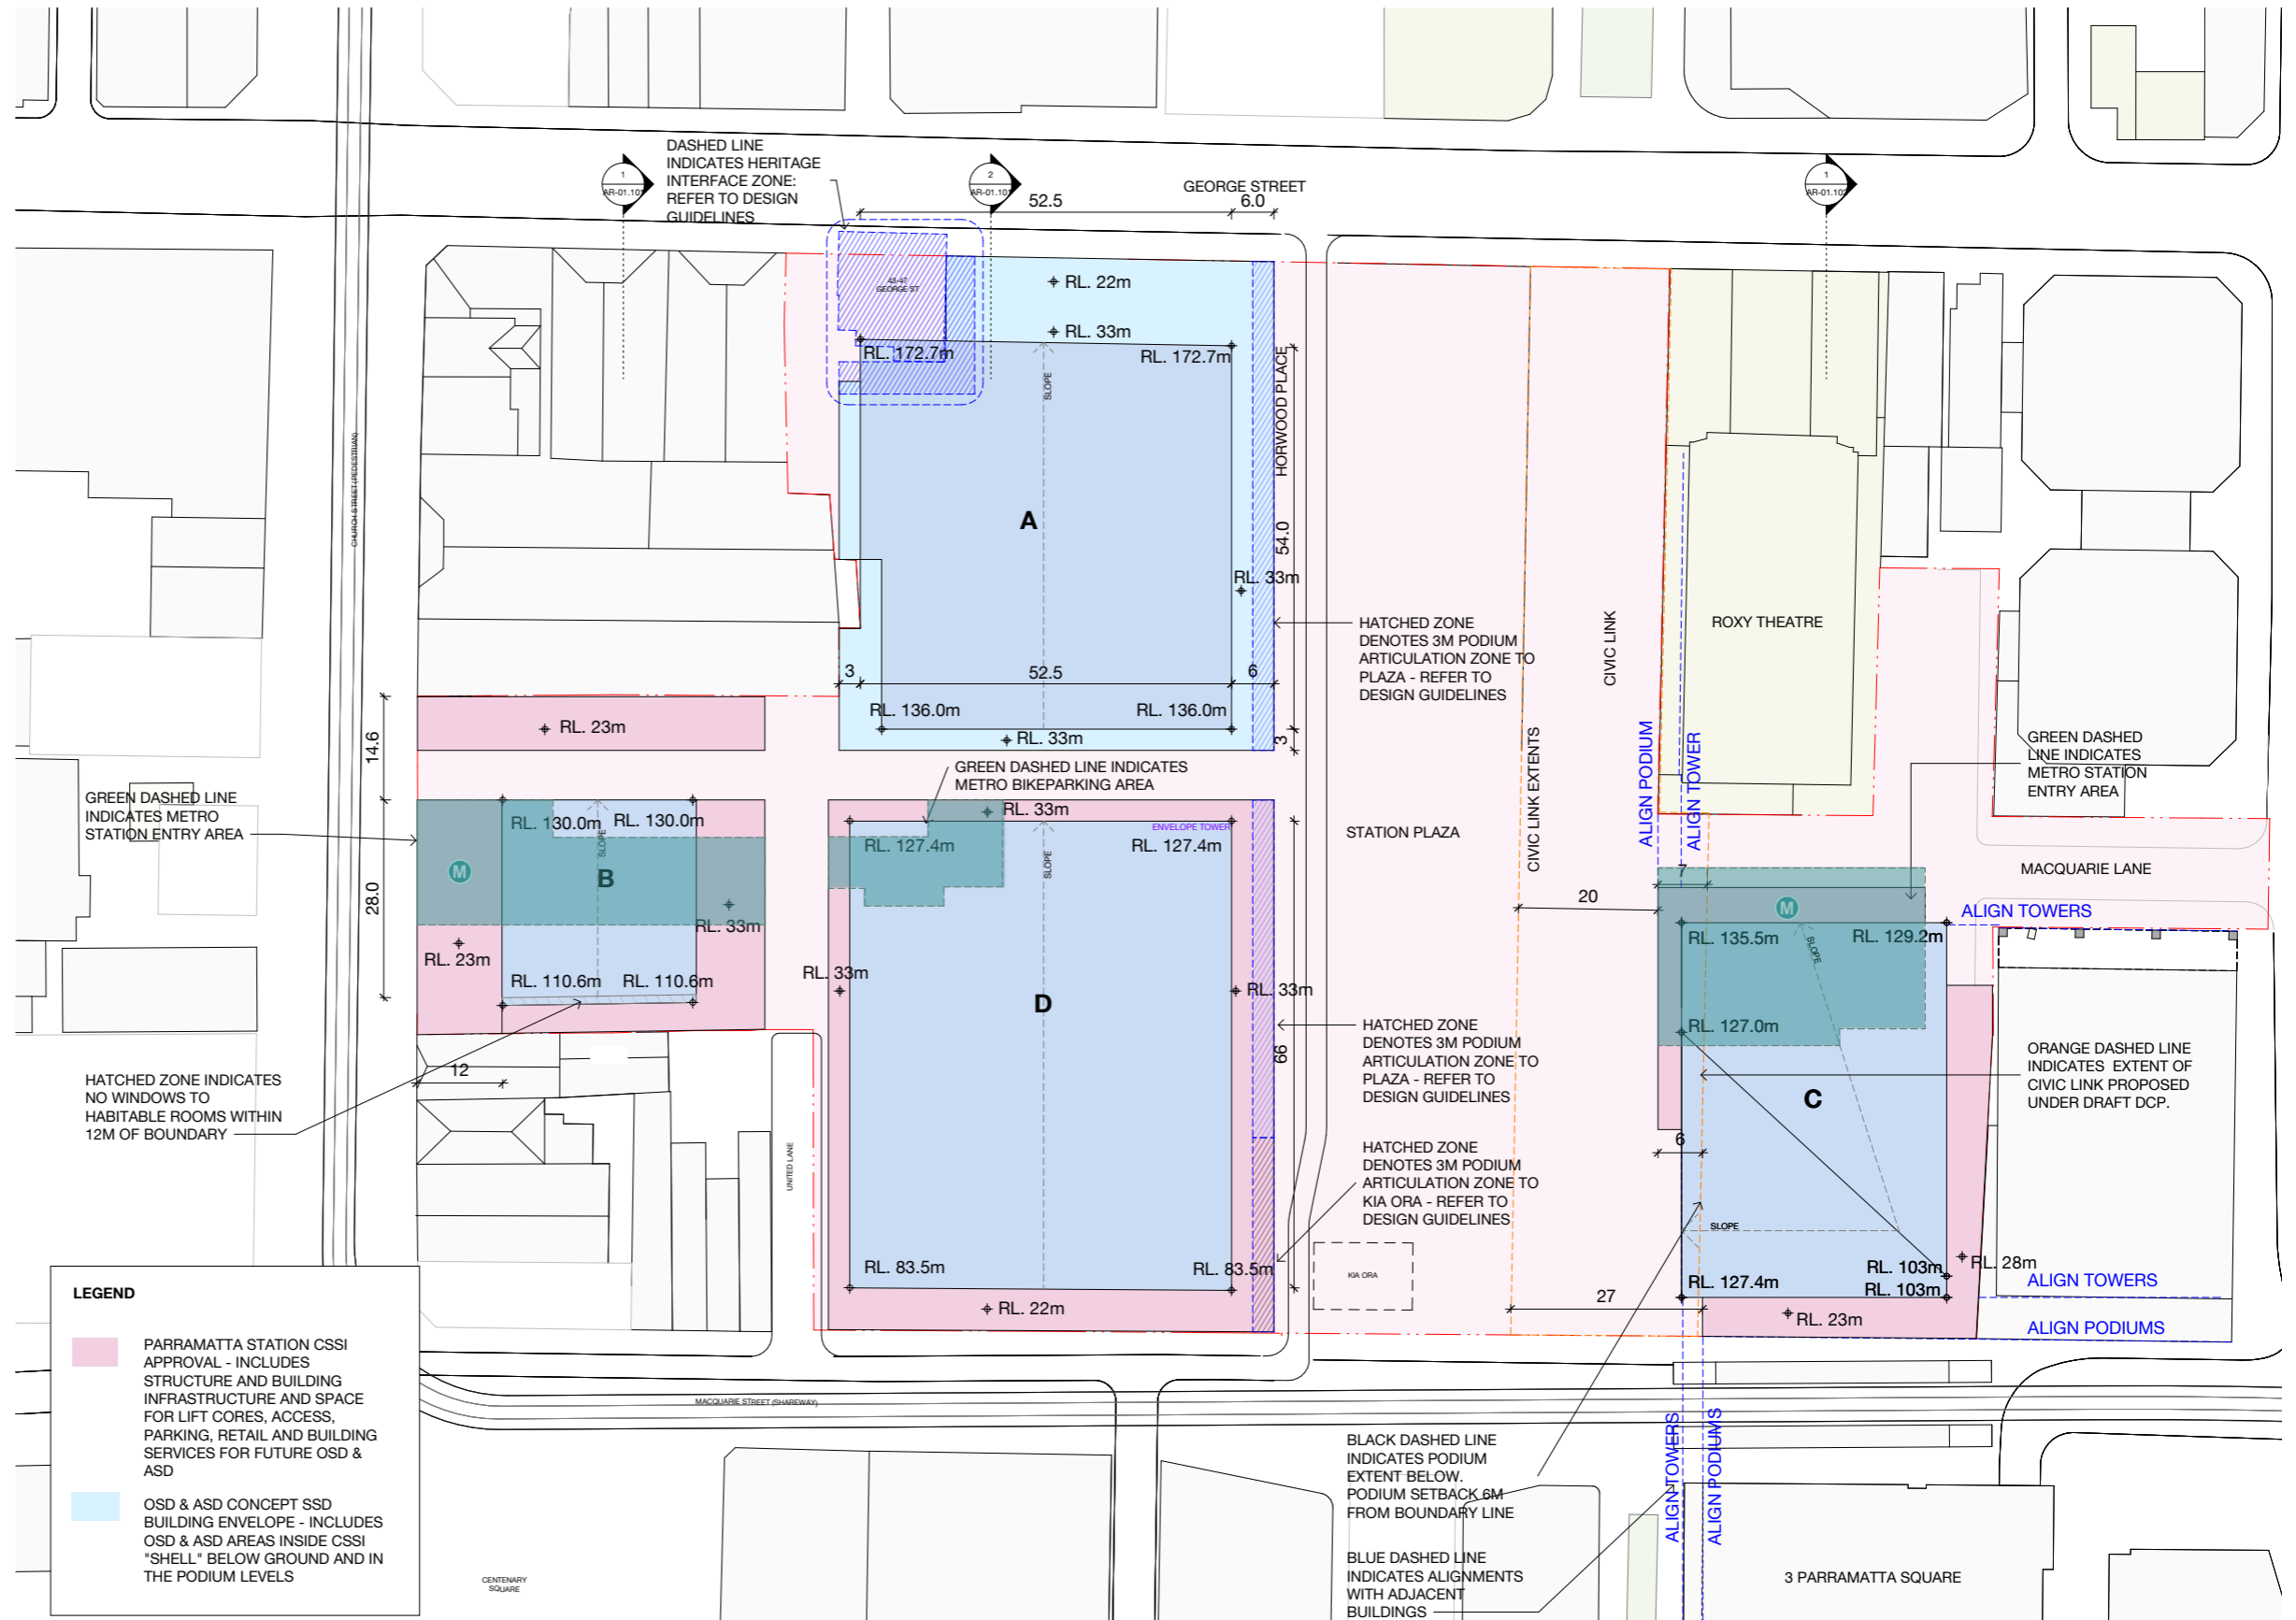

Legend

- Parramatta Station CSSI Approval - Includes structure and building infrastructure and space for lift cores, access, parking, retail and building services for future OSD & ASD
- OSD & ASD Concept SSD Building Envelope - Includes OSD & ASD Areas inside the CSSI 'shell' below ground and in the podium levels
- Metro Station Entry and Box (Indicative)

LEGEND


- PARRAMATTA STATION CSSI APPROVAL - INCLUDES STRUCTURE AND BUILDING INFRASTRUCTURE AND SPACE FOR LIFT CORES, ACCESS, PARKING, RETAIL AND BUILDING SERVICES FOR FUTURE OSD & ASD
- OSD & ASD CONCEPT SSD BUILDING ENVELOPE - INCLUDES OSD & ASD AREAS INSIDE CSSI "SHELL" BELOW GROUND AND IN THE PODIUM LEVELS

1.1 Massing Envelope

Indicative Future Precinct Plan

Legend

- Parramatta Station CSSI Approval - Includes structure and building infrastructure and space for lift cores, access, parking, retail and building services for future OSD & ASD
- OSD & ASD Concept SSD Building Envelope - Includes OSD & ASD Areas inside the CSSI 'shell' below ground and in the podium levels
- Metro Station Entry and Box (Indicative)
- Potential future developments (Indicative)

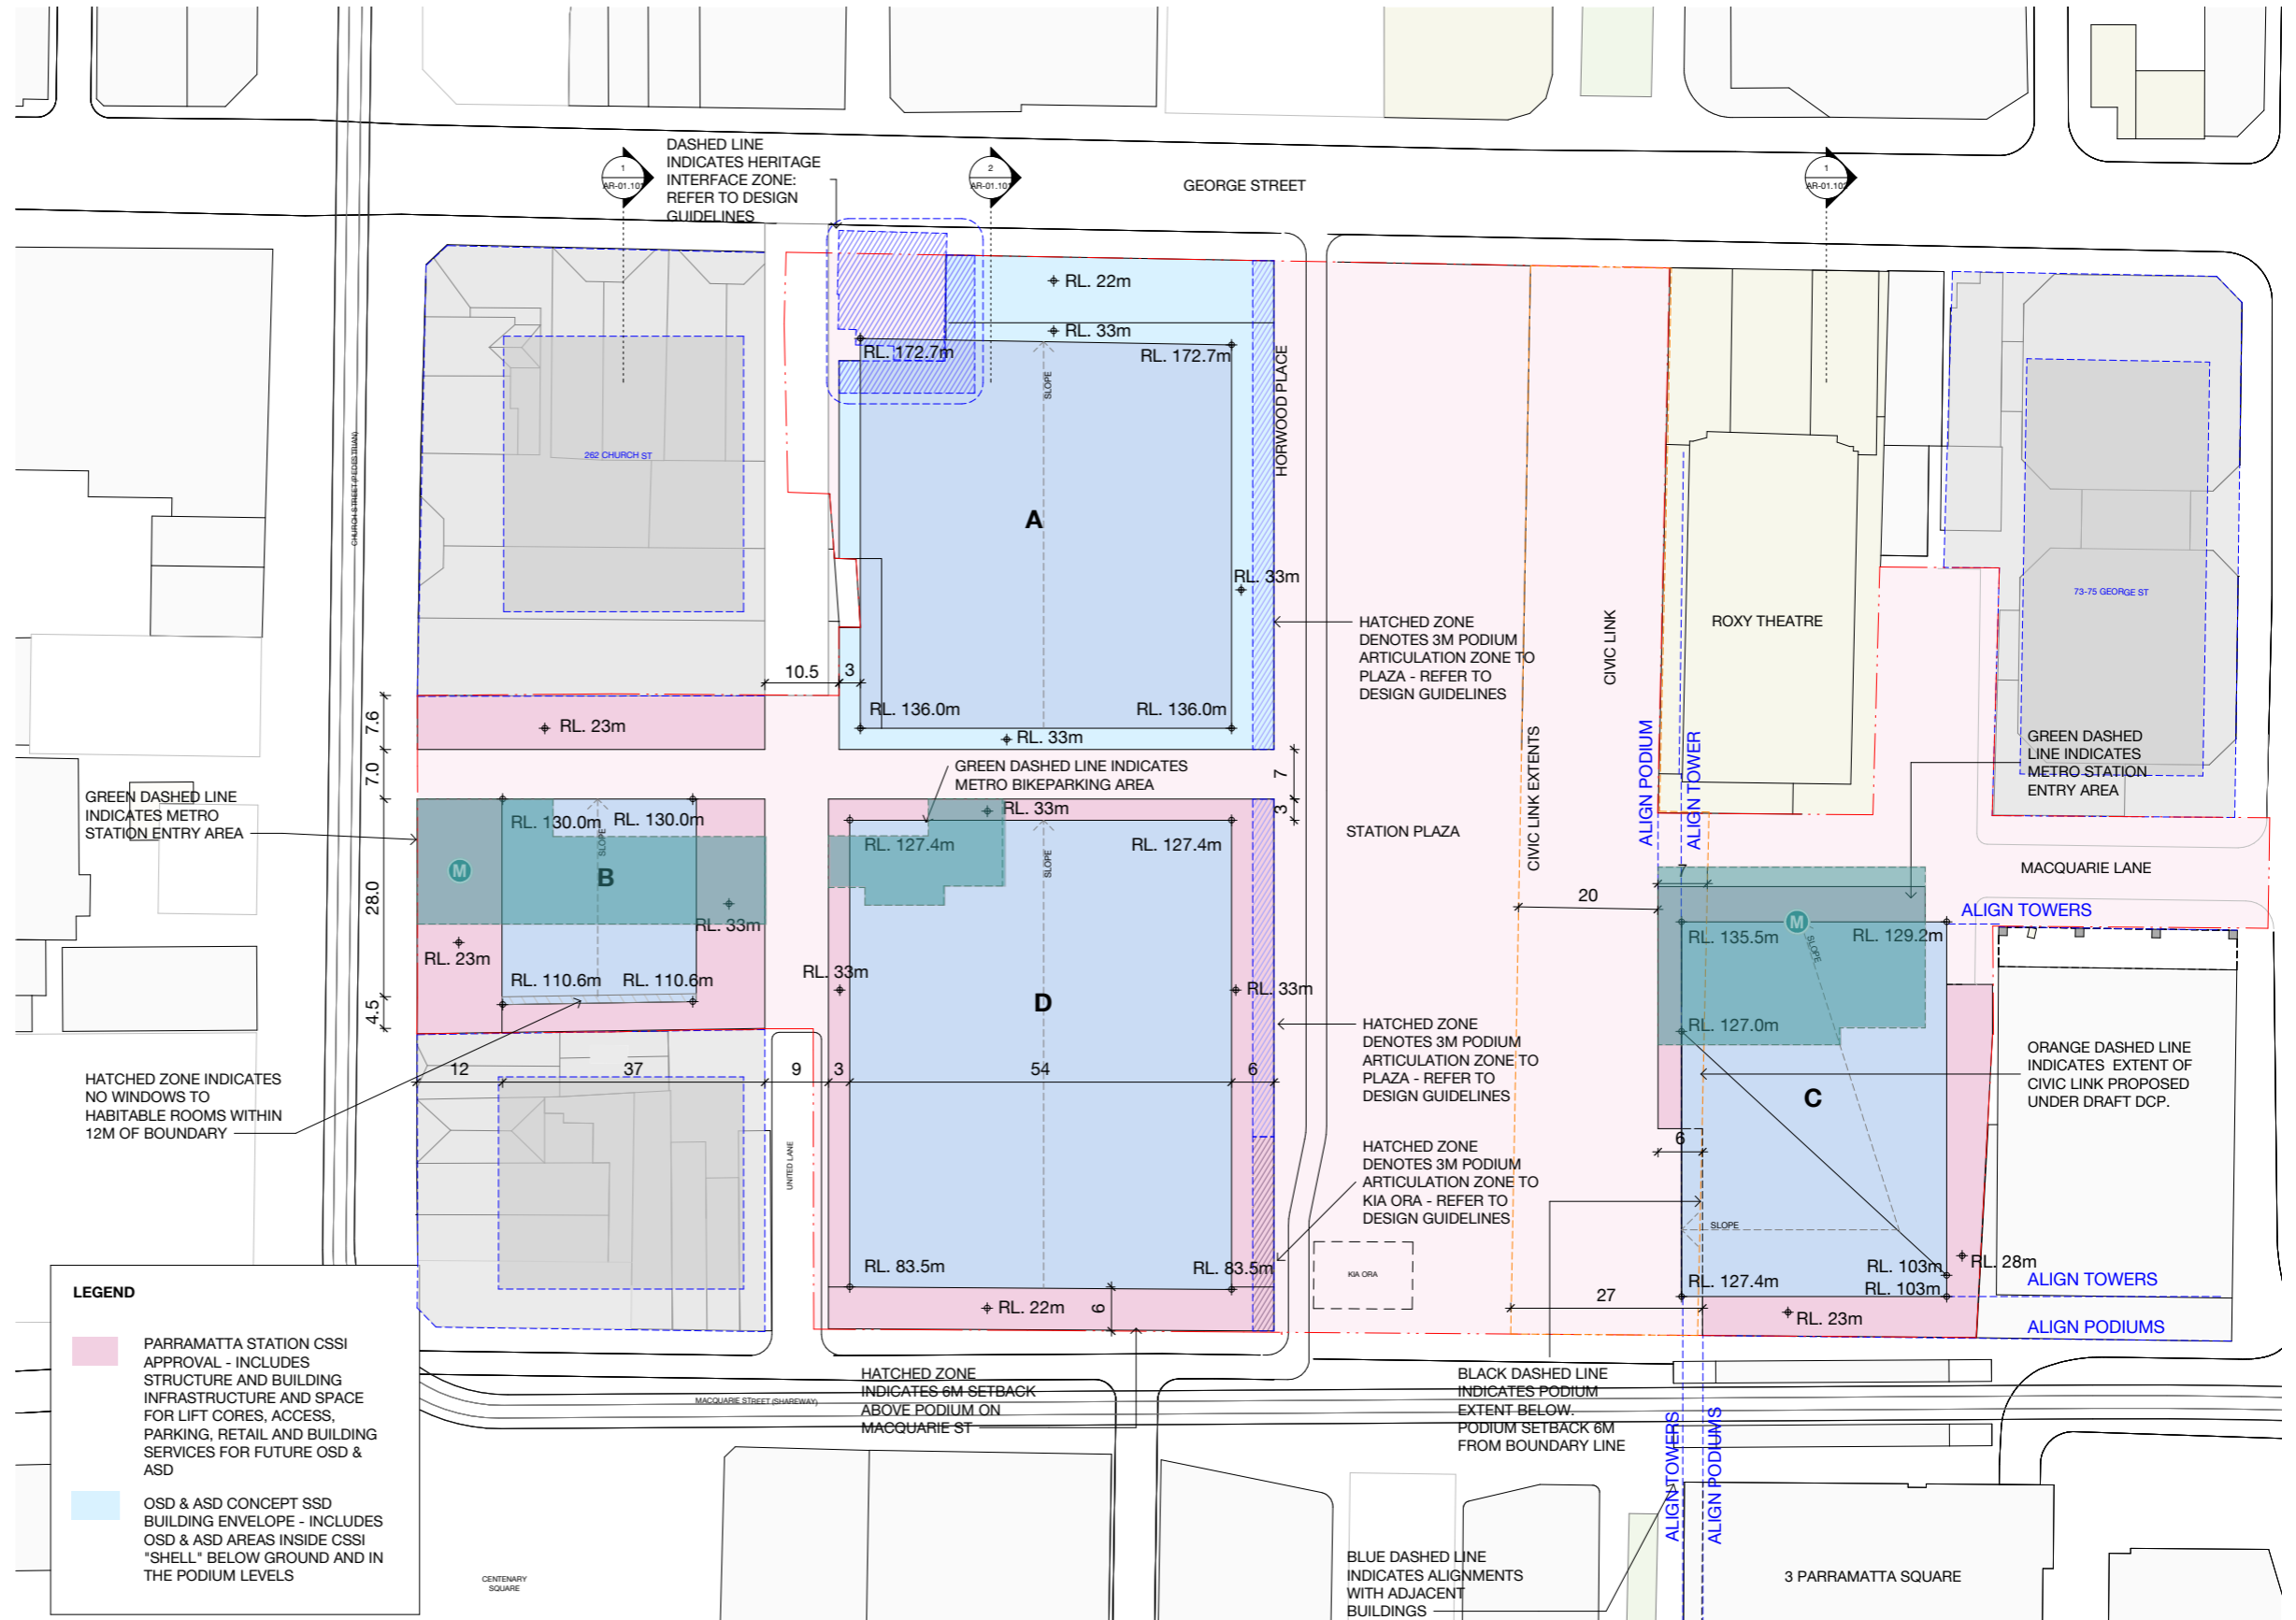


1.2 Massing Envelope Elevations

Legend

- Parramatta Station CSSI Approval - Includes structure and building infrastructure and space for lift cores, access, parking, retail and building services for future OSD & ASD

- OSD & ASD Concept SSD Building Envelope - Includes OSD & ASD Areas inside the CSSI 'shell' below ground and in the podium levels

- Metro Station Entry and Box (Indicative)

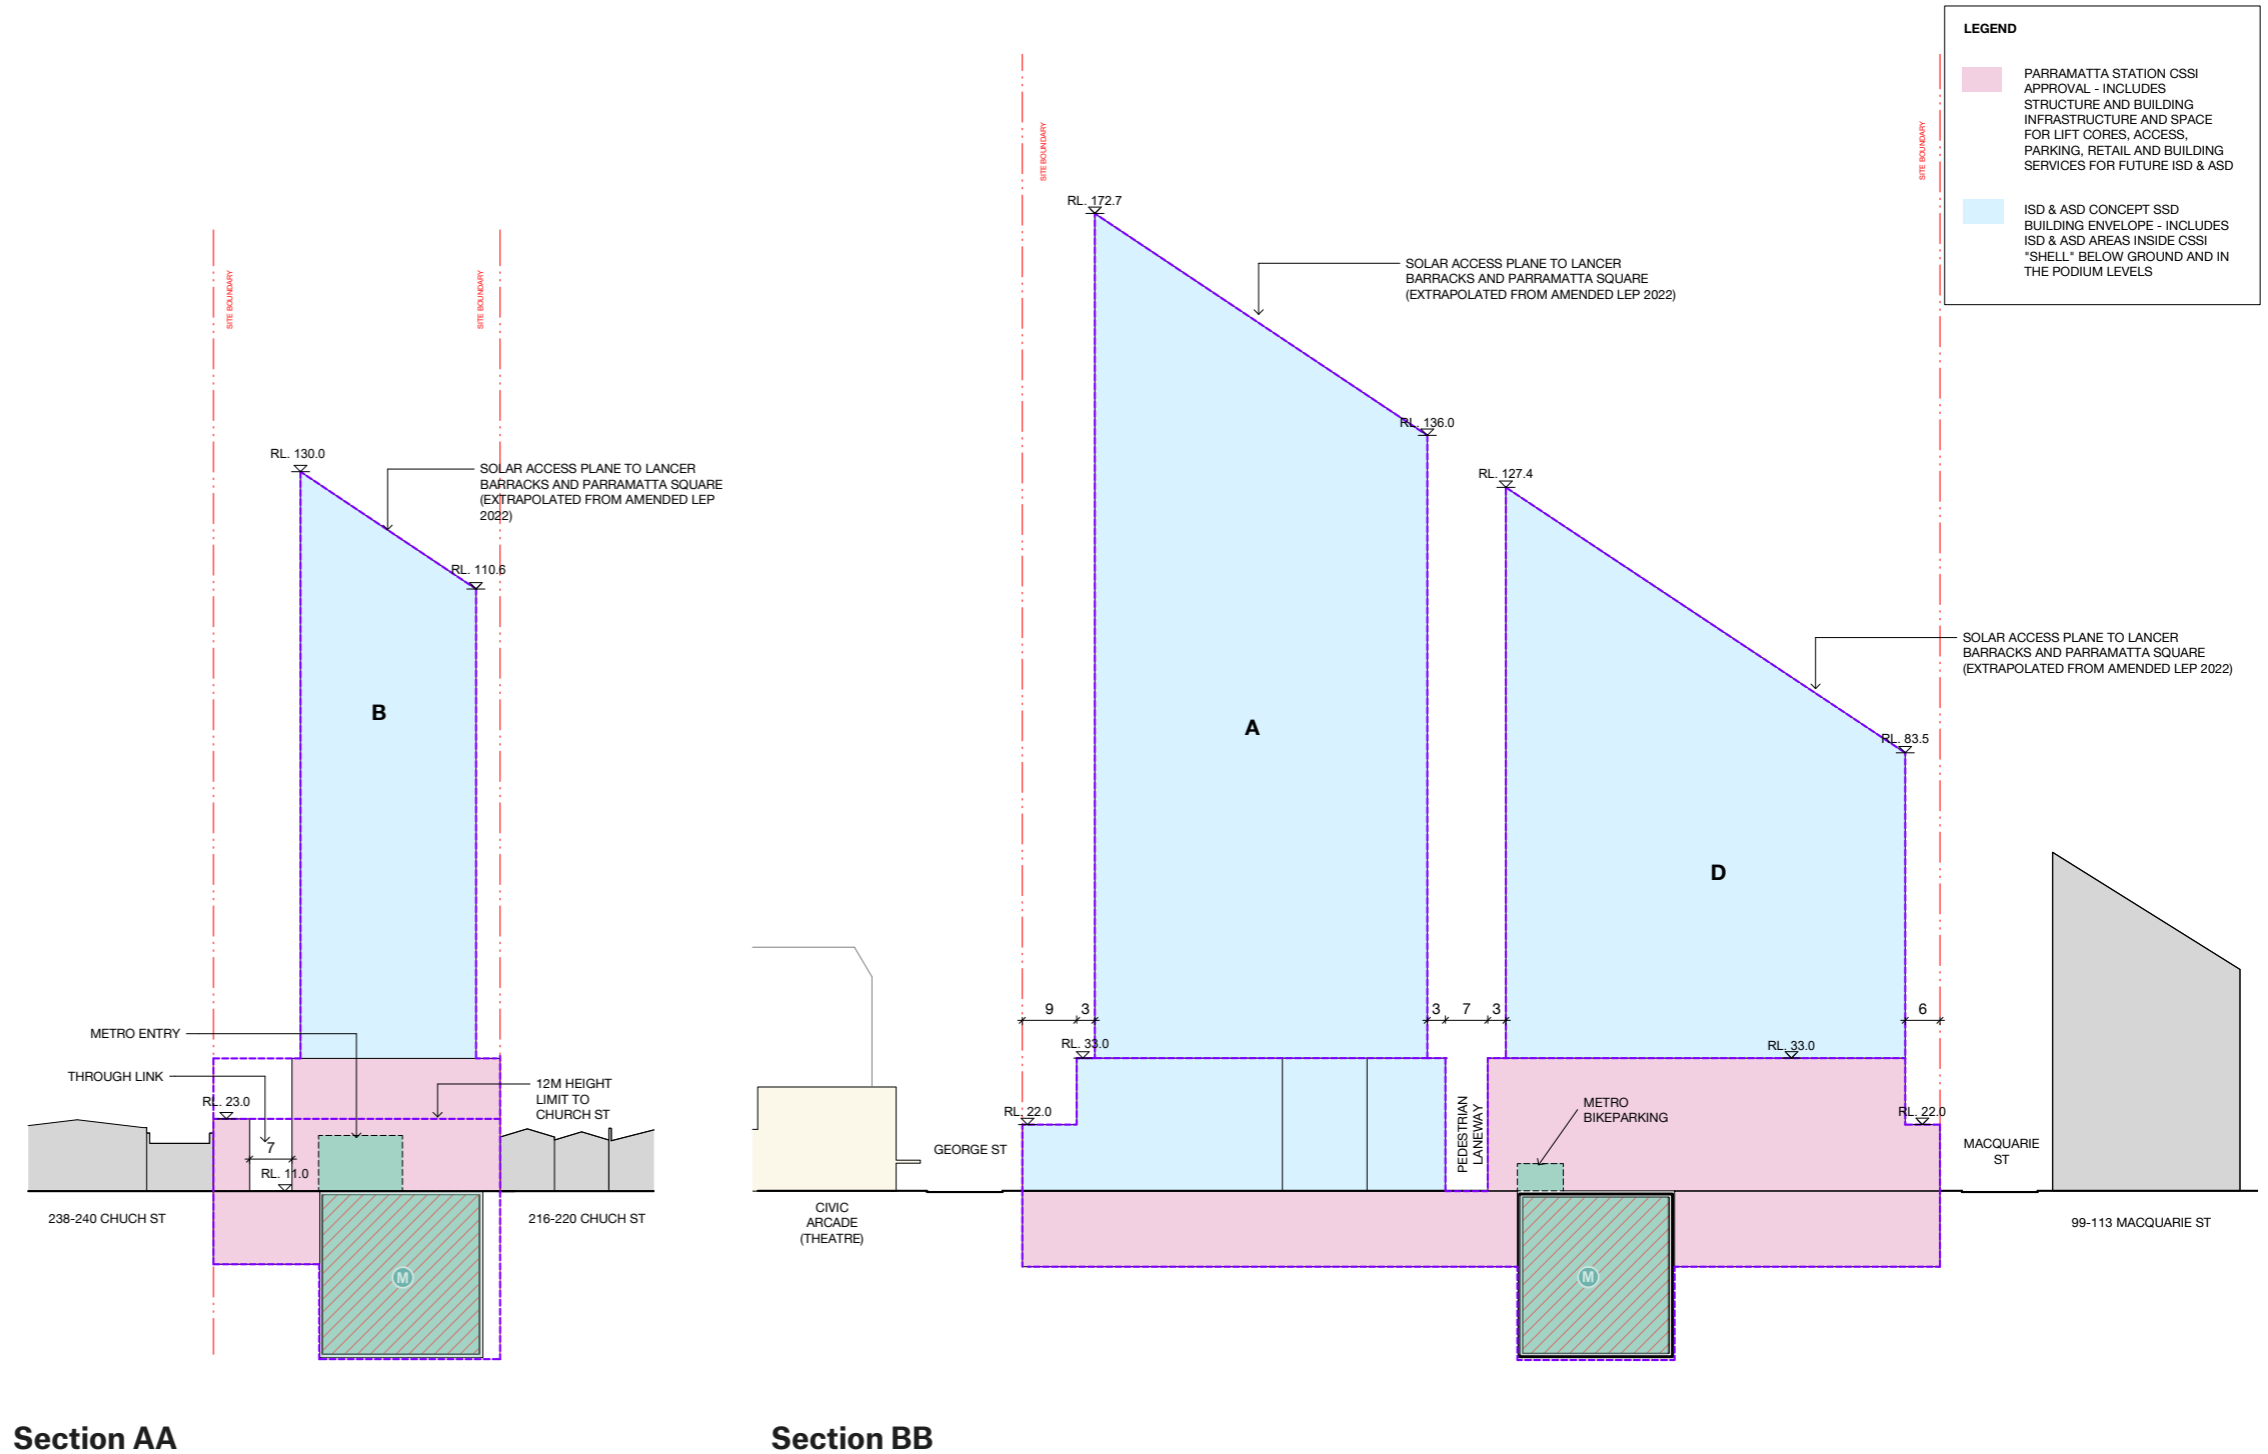


1.2 Massing Envelope Elevations

Legend

- Parramatta Station CSSI Approval - Includes structure and building infrastructure and space for lift cores, access, parking, retail and building services for future OSD & ASD

- OSD & ASD Concept SSD Building Envelope - Includes OSD & ASD Areas inside the CSSI 'shell' below ground and in the podium levels

- Metro Station Entry and Box (Indicative)

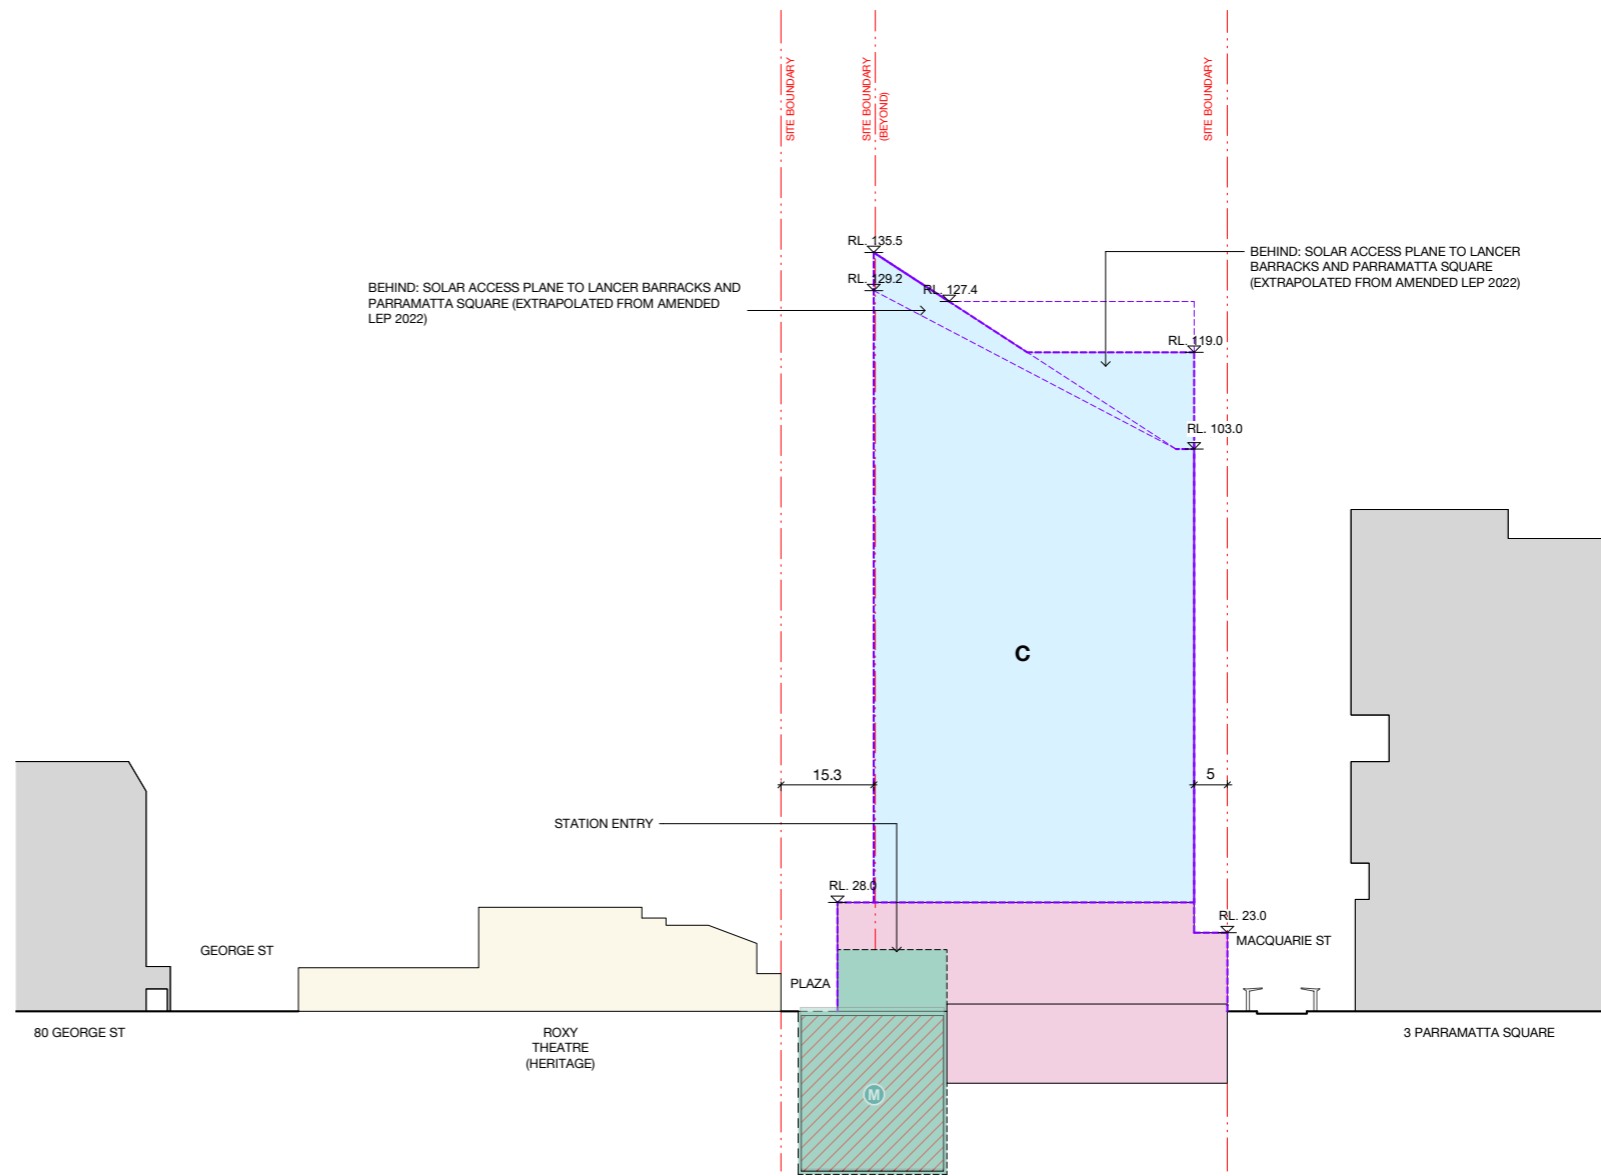

Section CC

1.3 Massing Envelope


3D View from South West

Legend

- Parramatta Station CSSI Approval - Includes structure and building infrastructure and space for lift cores, access, parking, retail and building services for future OSD & ASD

- OSD & ASD Concept SSD Building Envelope - Includes OSD & ASD Areas inside the CSSI 'shell' below ground and in the podium levels


- Metro Station Entry and Box (Indicative)

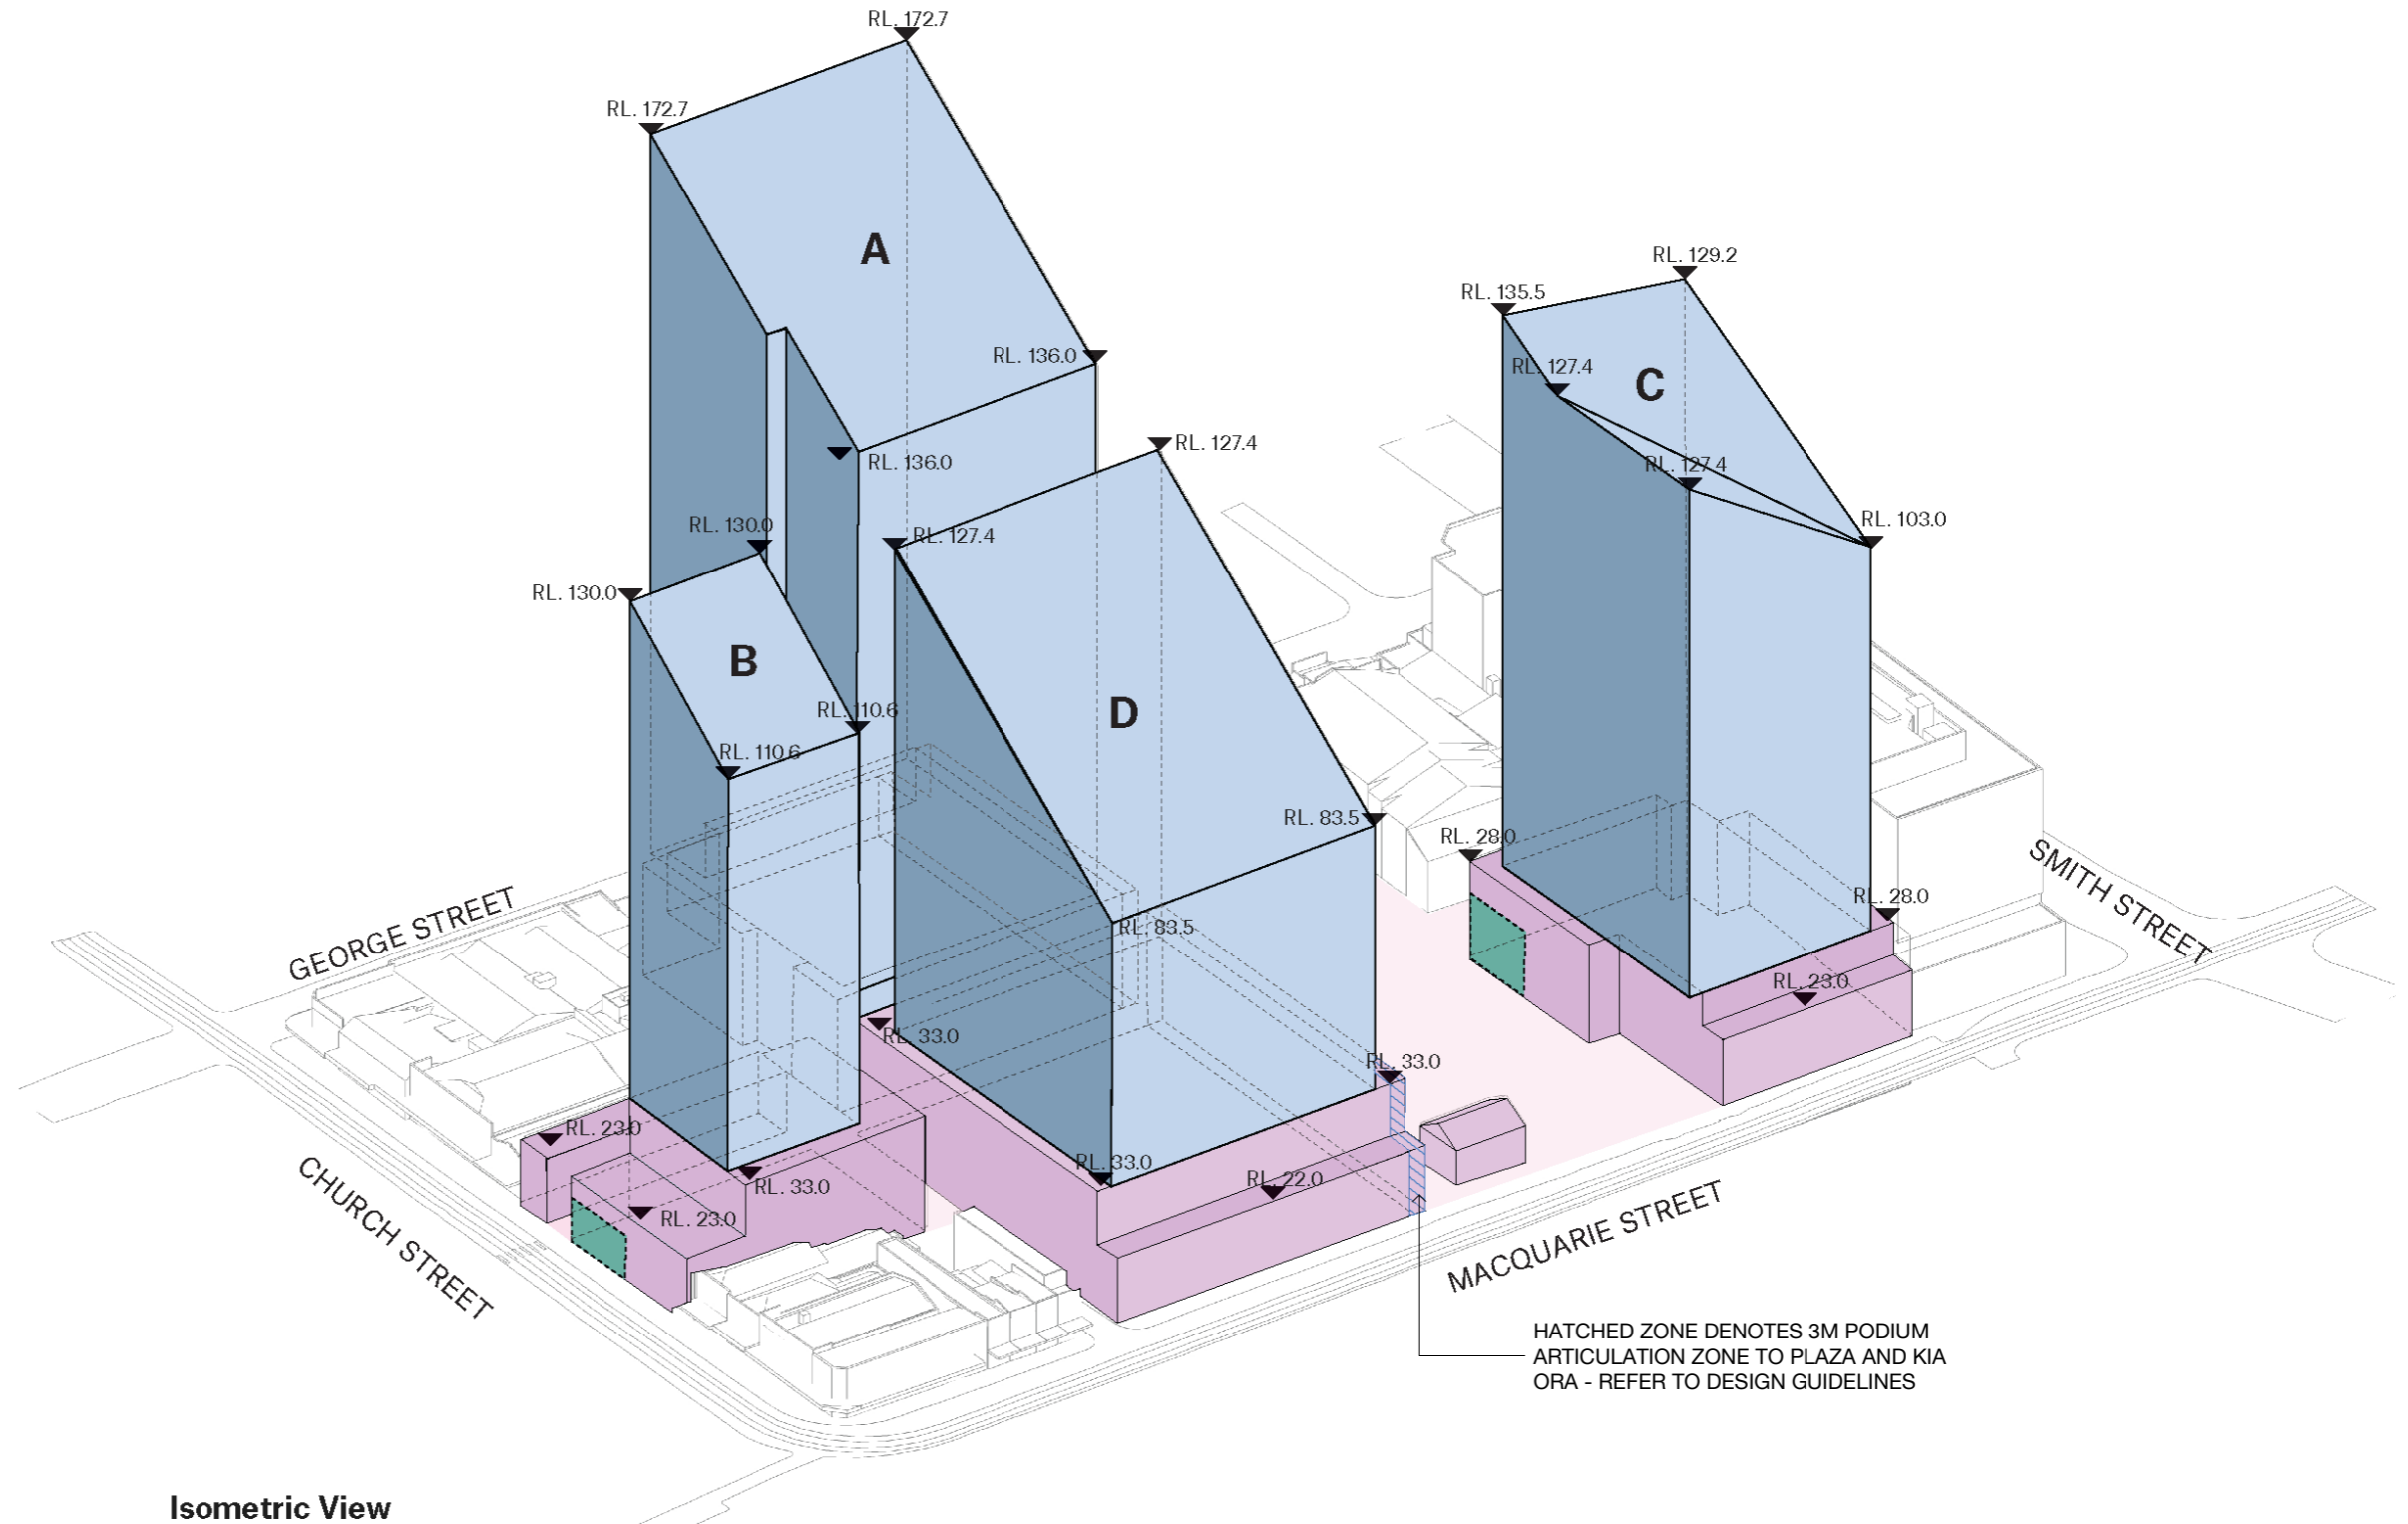

Isometric View

1.3 Massing Envelope

3D View from North West

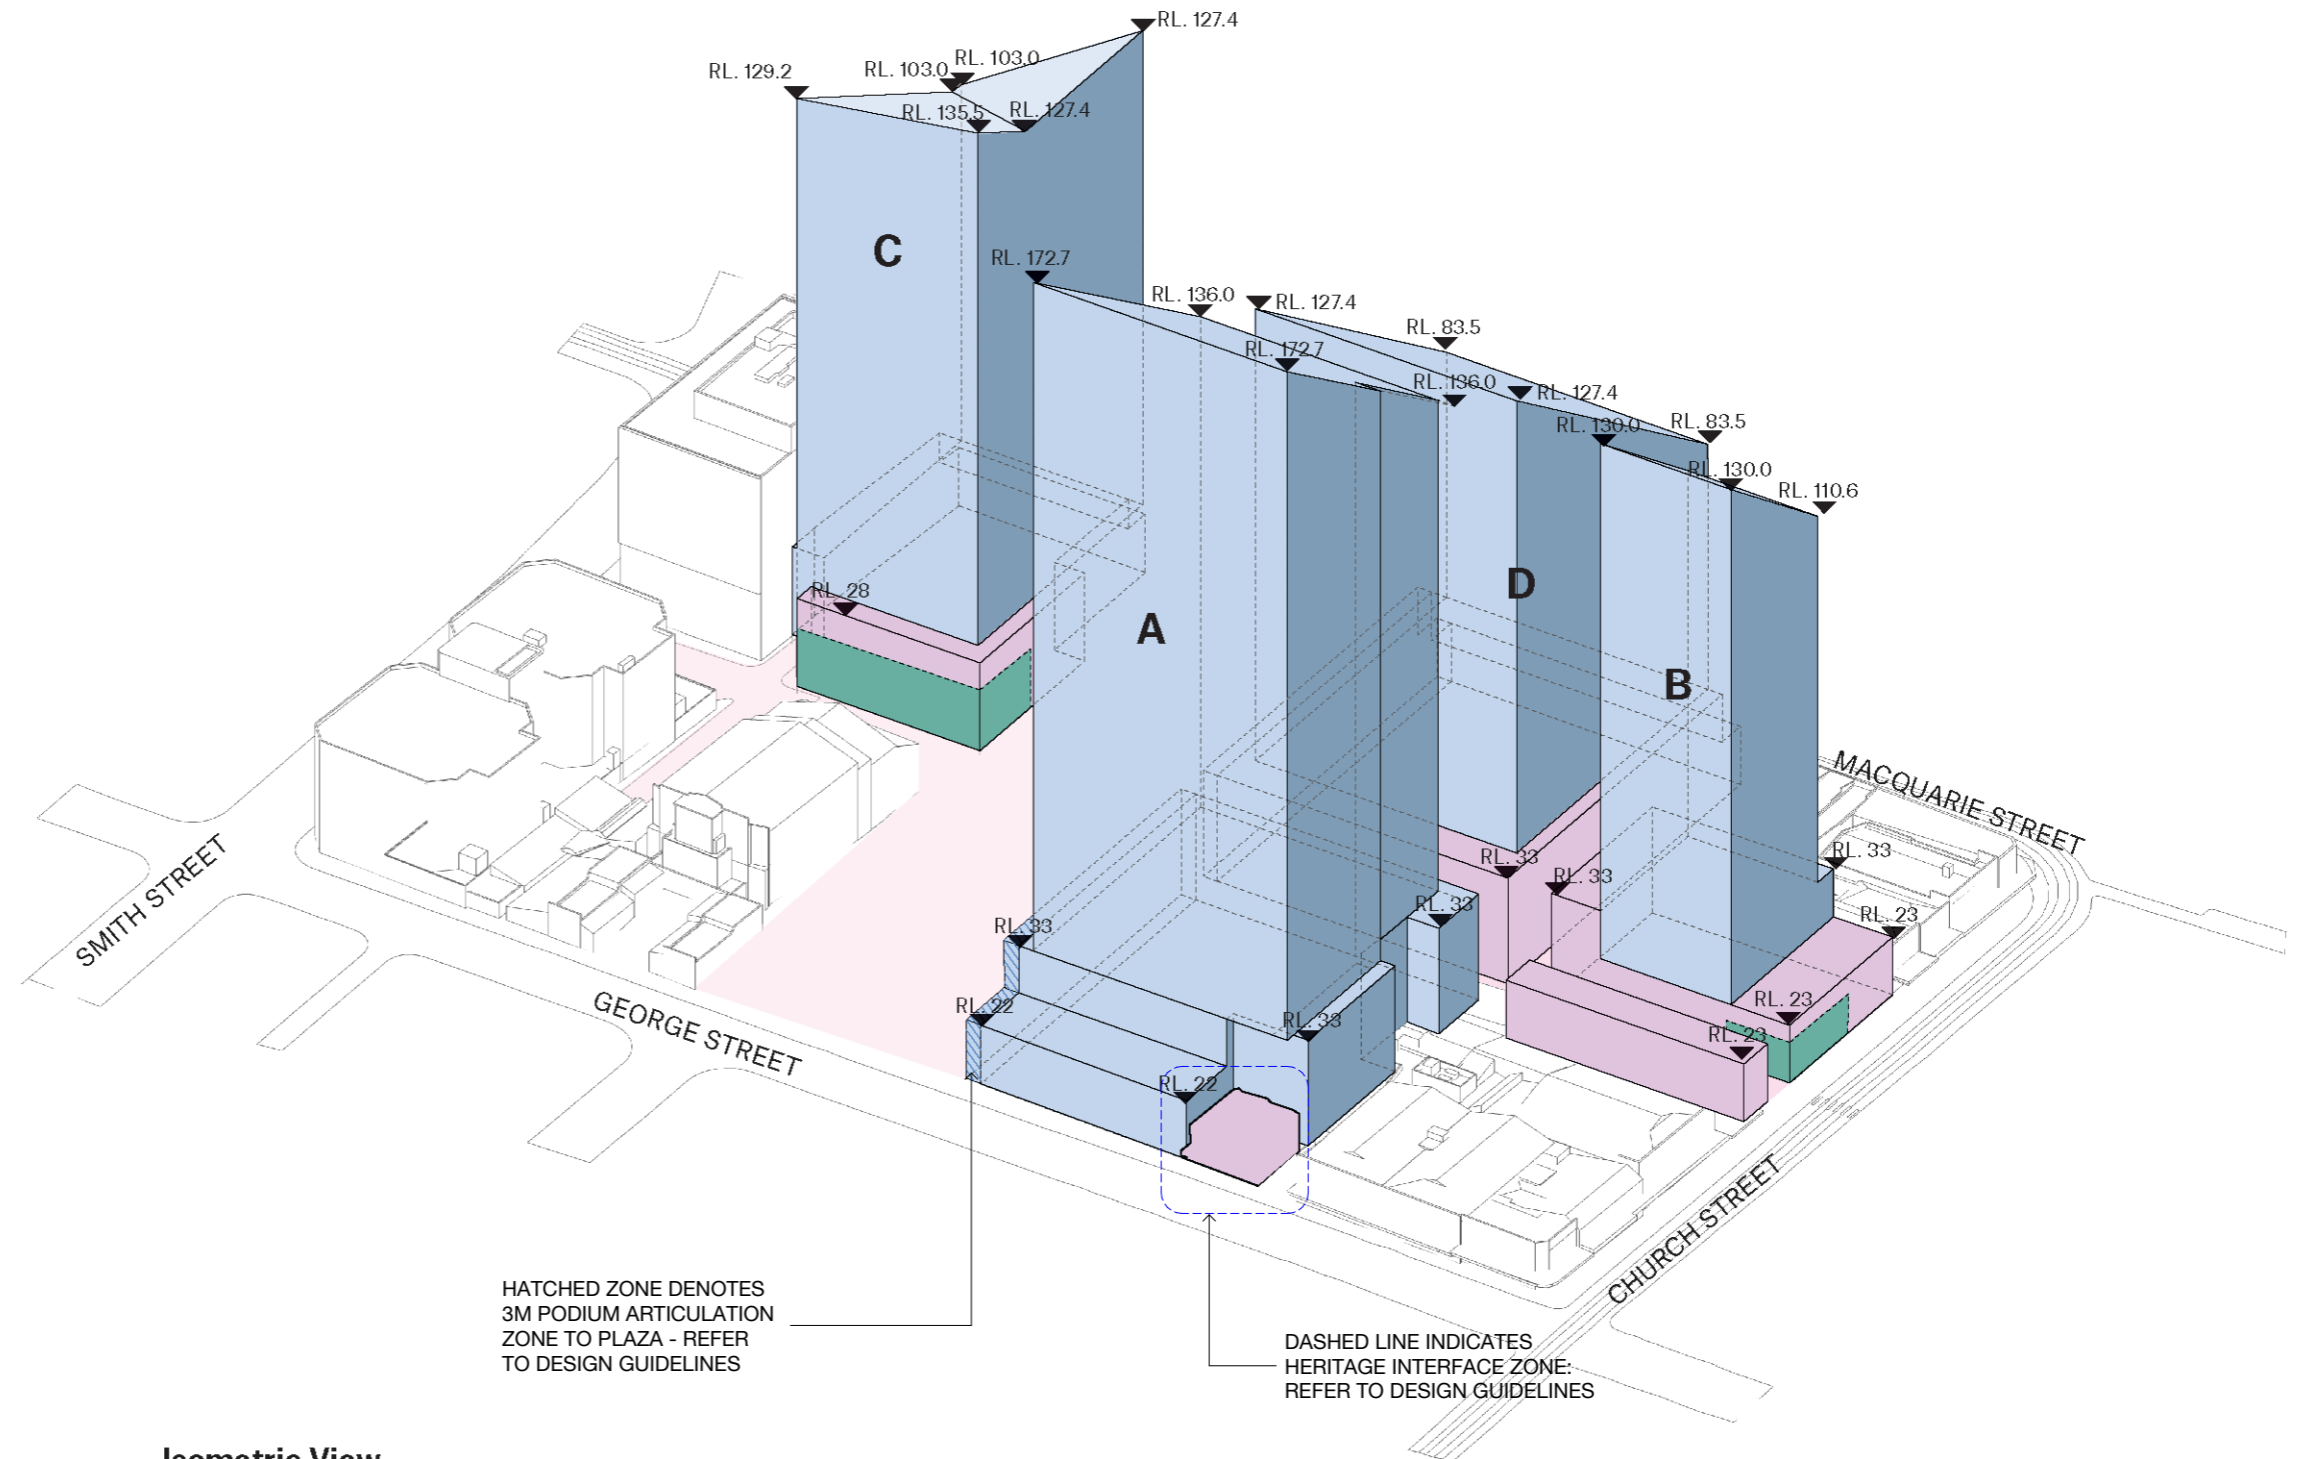

Legend

- Parramatta Station CSSI Approval - Includes structure and building infrastructure and space for lift cores, access, parking, retail and building services for future OSD & ASD
- OSD & ASD Concept SSD Building Envelope - Includes OSD & ASD Areas inside the CSSI 'shell' below ground and in the podium levels
- Metro Station Entry and Box (Indicative)

HATCHED ZONE DENOTES 3M PODIUM ARTICULATION ZONE TO PLAZA - REFER TO DESIGN GUIDELINES

DASHED LINE INDICATES HERITAGE INTERFACE ZONE: REFER TO DESIGN GUIDELINES

Isometric View