

## BVN

ARCHITECTS REGISTRATION BOARD / NOMINATED ARCHITECTS

NSW 9356 NINOTSCHKA TITCHKOSKY 5527 NE 4937 JAMES GROSE 2709 BR 7115 JULIAN ASHTON 1595 MM 7053 MATTHEW BLAIR 5528 DA 7151 PHILLIP ROSSINGTON 3866 KE 7439 PETER TITMUSS 10447 ALISON BOUNDS 10705 CATHERINE SKINNER

QLD 5527 NEIL LOGAN 2709 BRIAN DONOVAN 1595 MARK GRIMMER 5528 DAVID KELLY 3866 KEVIN O'BRIEN

Telephone +61 7 3852 2525 Facsimile +61 7 3852 2544 www.bvn.com.au INTELLECTUAL PROPERTY

COPYRIGHT BVN ARCHITECTURE PTY LIMITED. UNLESS OTHERWISE AGREED IN WRITING;ALL RIGHTS TO THIS DOCUMENT ARE SUBJECT TO PAYMENT IN FULL OF ALL BVN CHARGES;THIS DOCUMENT MAY ONLY BE USED FOR THE EXPRESS PURPOSE AND PROJECT FOR WHICH IT HAS BEEN CREATED AND DELIVERED, AS NOTIFIED IN WRITING BY BVN;AND THIS DOCUMENT MAY NOT BE OTHERWISE USED, OR COPIED. ANY UNAUTHORISED USE OF THIS DOCUMENT IS AT THE USER'S SOLE RISK AND WITHOUT LIMITING BVN'S RIGHTS THE USER RELEASES AND INDEMNIFIES BVN FROM AND AGAINST ALL LOSS SO ARISING.

NOTE

CONTRACTOR TO CHECK AND VERIFY ALL DIMENSIONS ON SITE PRIOR TO COMMENCEMENT OF WORK OR PREPARATION OF SHOP DRAWINGS. DO NOT SCALE THIS DRAWING

	DATE	FOR	CHKI
1	15/11/2022	For Information	
CONSU	LTANT		
CONSU	LTANT		
DDO IE	CT MANAGEF	<u> </u>	
FROJE	CI WANAGER	`	
CLIENT	'		
BAP1	TIST CAR	Ε	
CLIENT	NUMBER		
PROJE	CT		
	<b>~</b> .		

## BAPTIST CARE MASTERPLAN

BVN PROJECT NUMBER

2108014			
TRUE NORTH		PROJECT NORTH	
GRAPHIC SCALE			
0	2000	50	
SCALE @ A2			

SCALE @

1:1000 DO NOT SCALE STATUS

DRAWING


## BAPTISTCARE MASTERPLAN ENVELOPE CONTROL PLAN

ISSUE

AR-A100

C:\Users\ychen\REVIT\_LOCAL\2022\AR\_2108014\_BTC\_SITE\_yashan\_chen.rvt 15/11/2022 6:06:08 PM

)

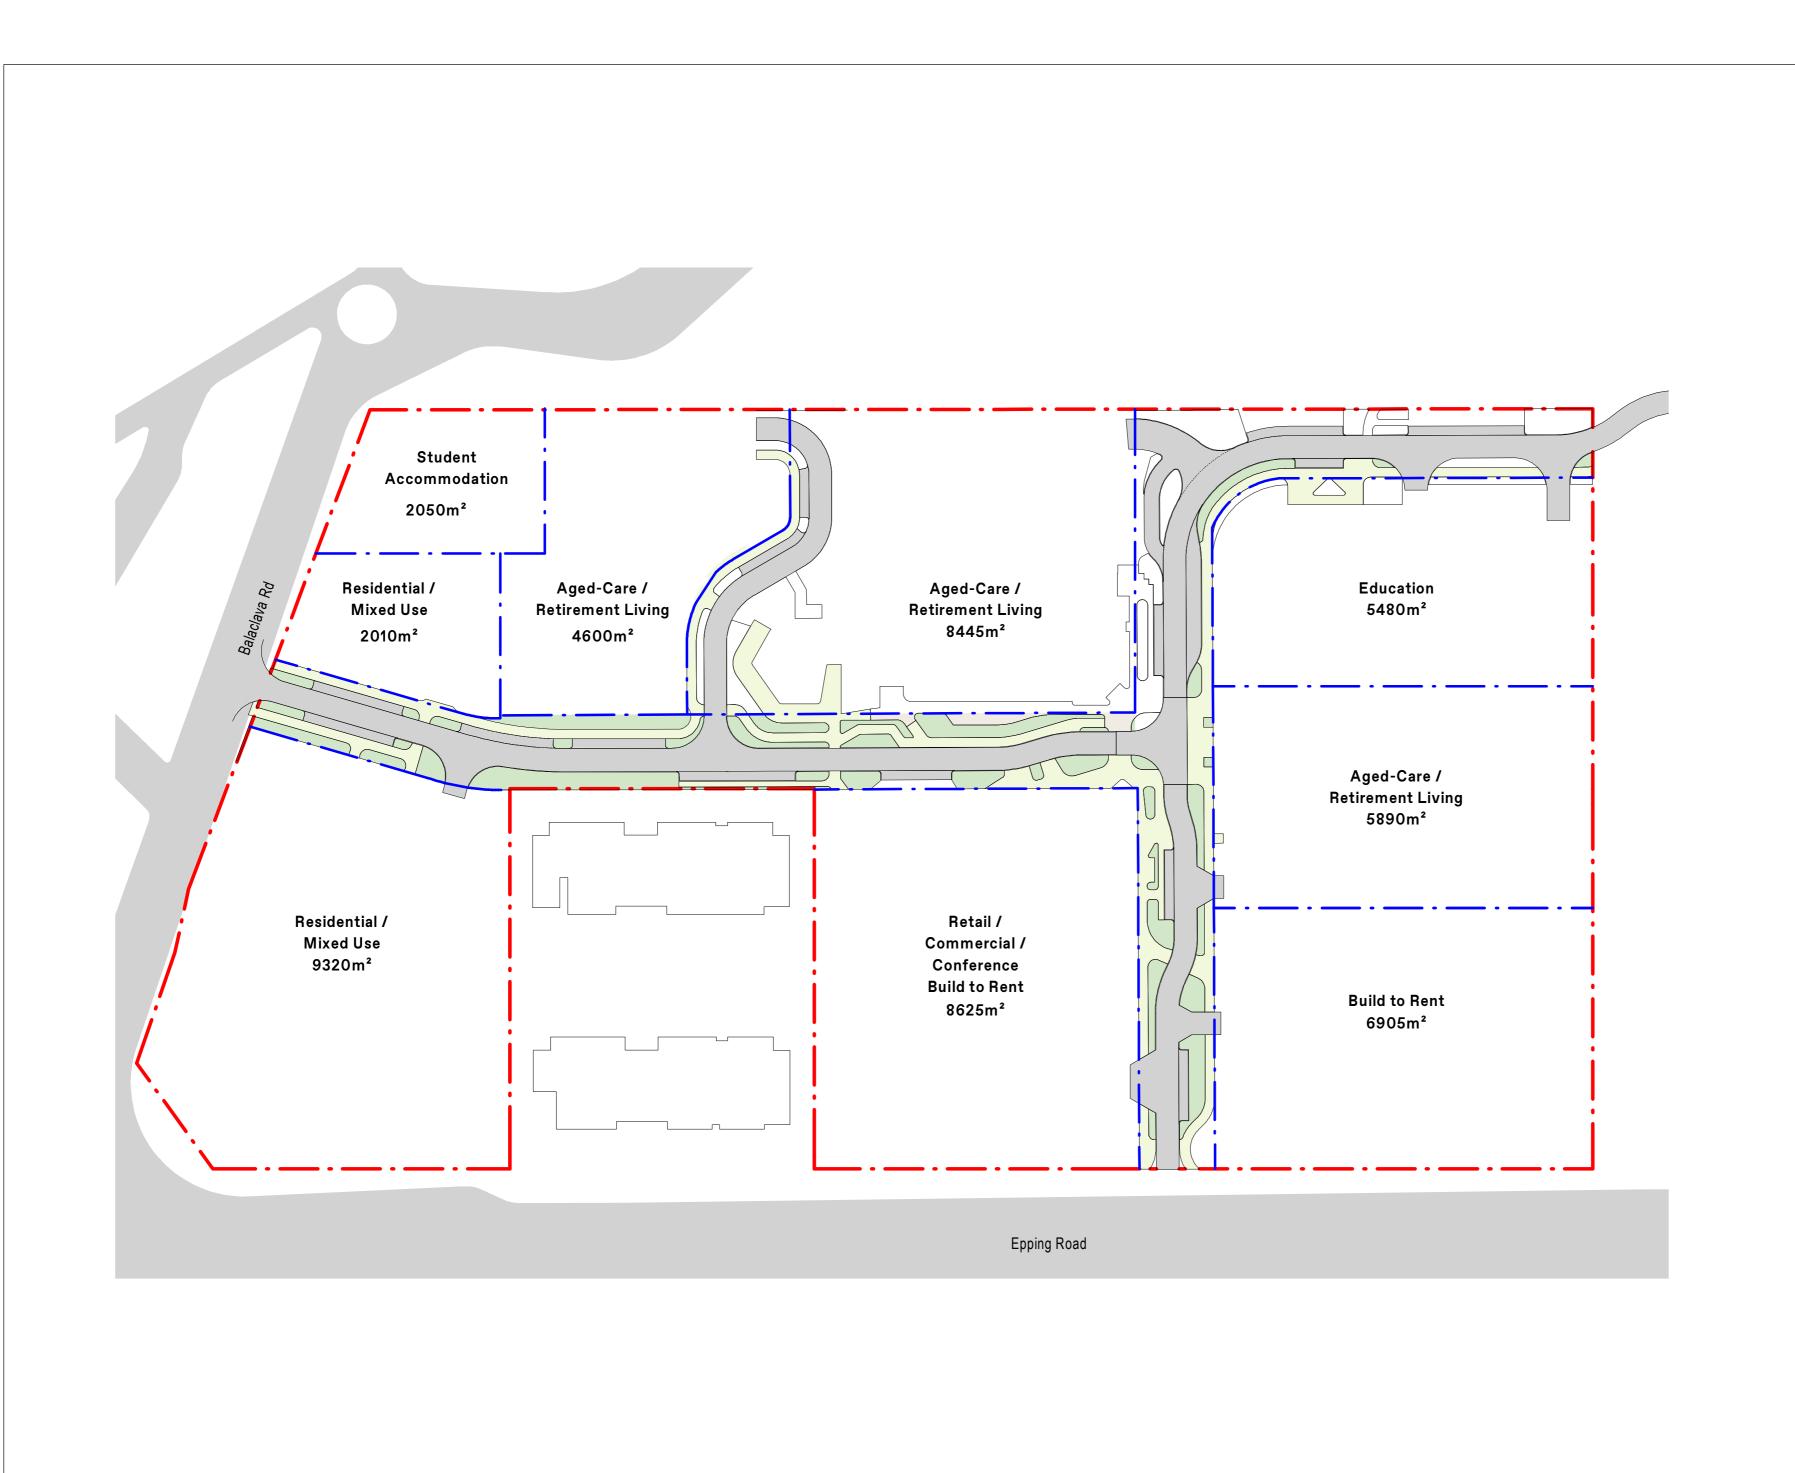

QLD 5527 NEIL LOGAN 2709 BRIAN DONOVAN 1595 MARK GRIMMER 5528 DAVID KELLY 3866 KEVIN O'BRIEN

ARCHITECTS REGISTRATION BOARD / NOMINATED ARCHITECTS

NSW QI
9356 NINOTSCHKA TITCHKOSKY 55
4937 JAMES GROSE 27
7115 JULIAN ASHTON 15
7053 MATTHEW BLAIR 55
7151 PHILLIP ROSSINGTON 38
7439 PETER TITMUSS
10447 ALISON BOUNDS
10705 CATHERINE SKINNER
Telephone +61 7 3852 2525
Facsimile +61 7 3852 2544

www.bvn.com.au INTELLECTUAL PROPERTY

COPYRIGHT BVN ARCHITECTURE PTY LIMITED. UNLESS OTHERWISE AGREED IN WRITING; ALL RIGHTS TO THIS DOCUMENT ARE SUBJECT TO PAYMENT IN FULL OF ALL BVN CHARGES; THIS DOCUMENT MAY ONLY BE USED FOR THE EXPRESS PURPOSE AND PROJECT FOR WHICH IT HAS BEEN CREATED AND DELIVERED, AS NOTHEID IN WRITING BY BVN; AND THIS DOCUMENT MAY NOT BE OTHERWISE USED, OR COPIED. ANY UNAUTHORISED USE OF THIS DOCUMENT IS AT THE USER'S SOLE RISK AND WITHOUT LIMITING BVN'S RIGHTS THE USER RELEASES AND INDEMNIFIES BVN FROM AND AGAINST ALL LOSS SO ARISING.

CONTRACTOR TO CHECK AND VERIFY ALL DIMENSIONS ON SITE PRIOR TO COMMENCEMENT OF WORK OR PREPARATION OF SHOP DRAWINGS. DO NOT SCALE THIS DRAWING

ISSUE DATE	FOR	CHKE
1 15/11/2022	For Information	
CONSULTANT		
CONSULTANT		
PROJECT MANAGE	R	
CLIENT		
BAPTIST CAR	<u>KE</u>	
CLIENT NUMBER		
PROJECT		
	DE MACTEDDI AN	
	RE MASTERPLAN	
BVN PROJECT NUM	BER	
0400044		
2108014		
TRUE NORTH	PROJECT NOR	TH
	$\bigcap$	

SCALE @ A2

DO NOT SCALE STATUS

DRAWING

BAPTISTCARE MASTERPLAN NEIGHBOURHOOD SITE AREA

ISSUE

5000

AR-A101

C:\Users\ychen\REVIT\_LOCAL\2022\AR\_2108014\_BTC\_SITE\_yashan\_chen.rvt 16/11/2022 9:54:10 AM