


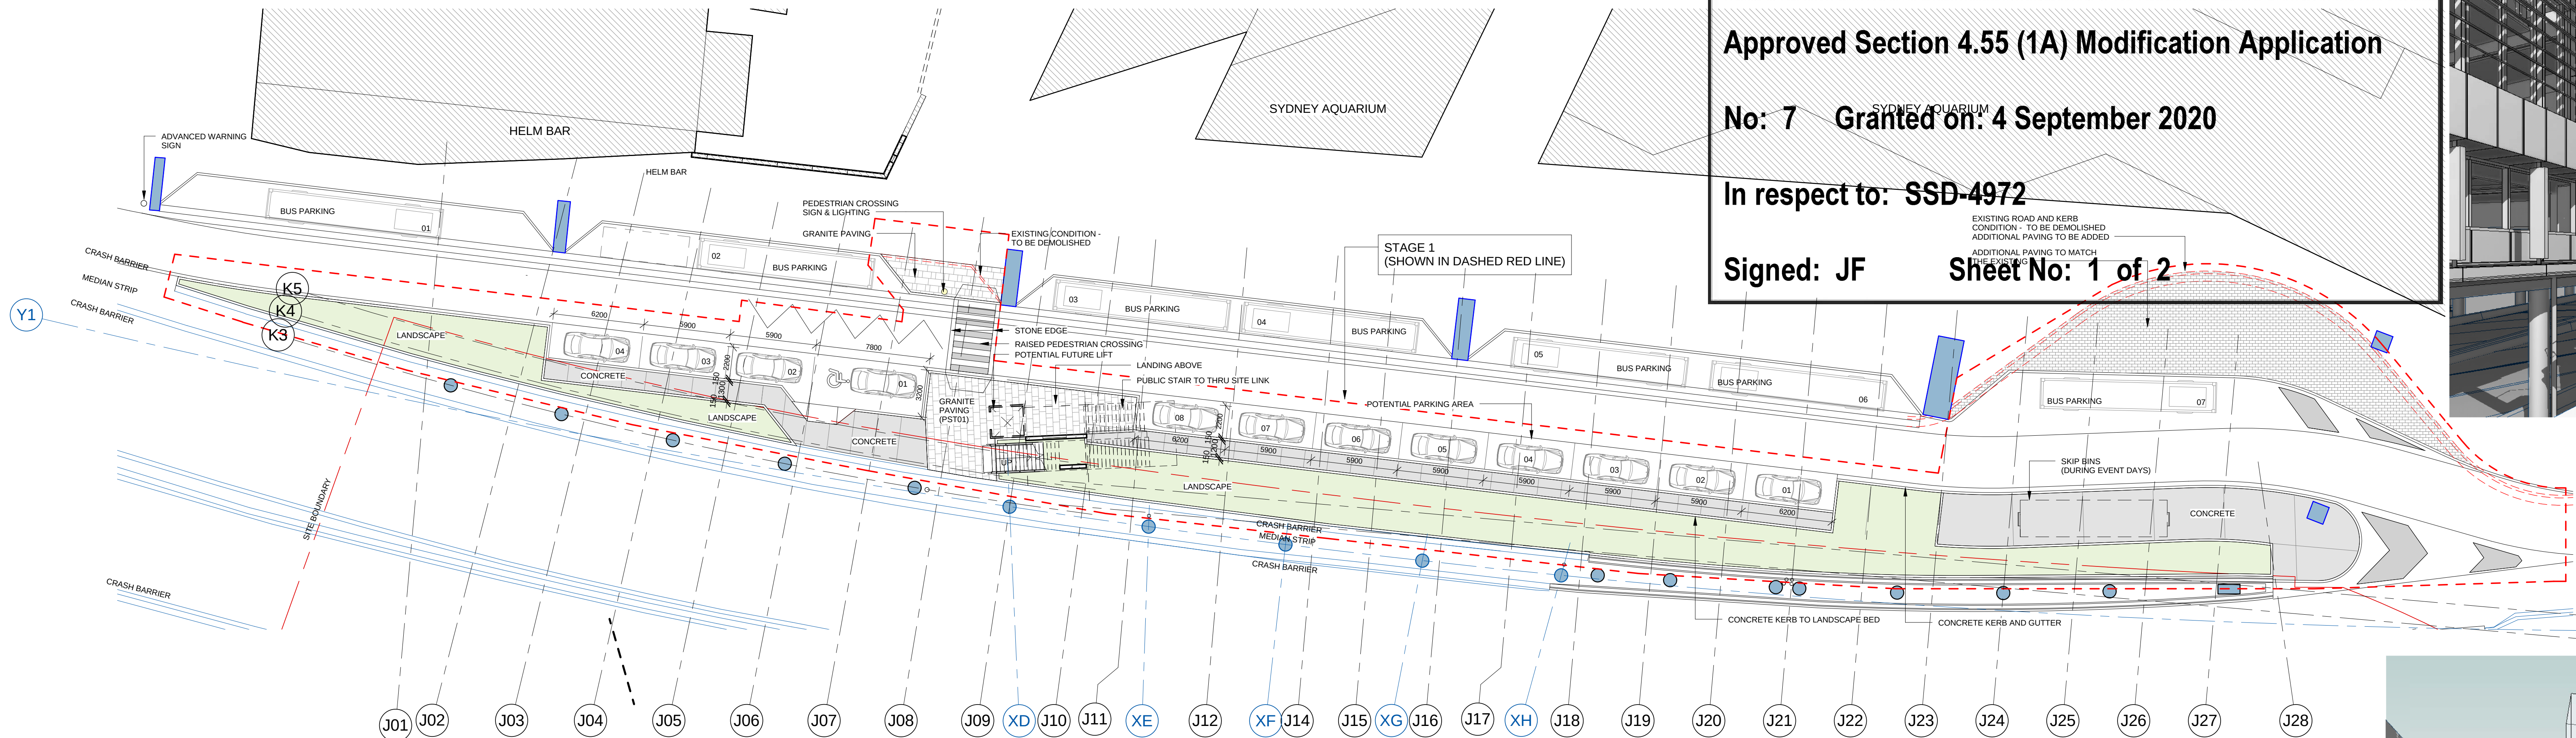


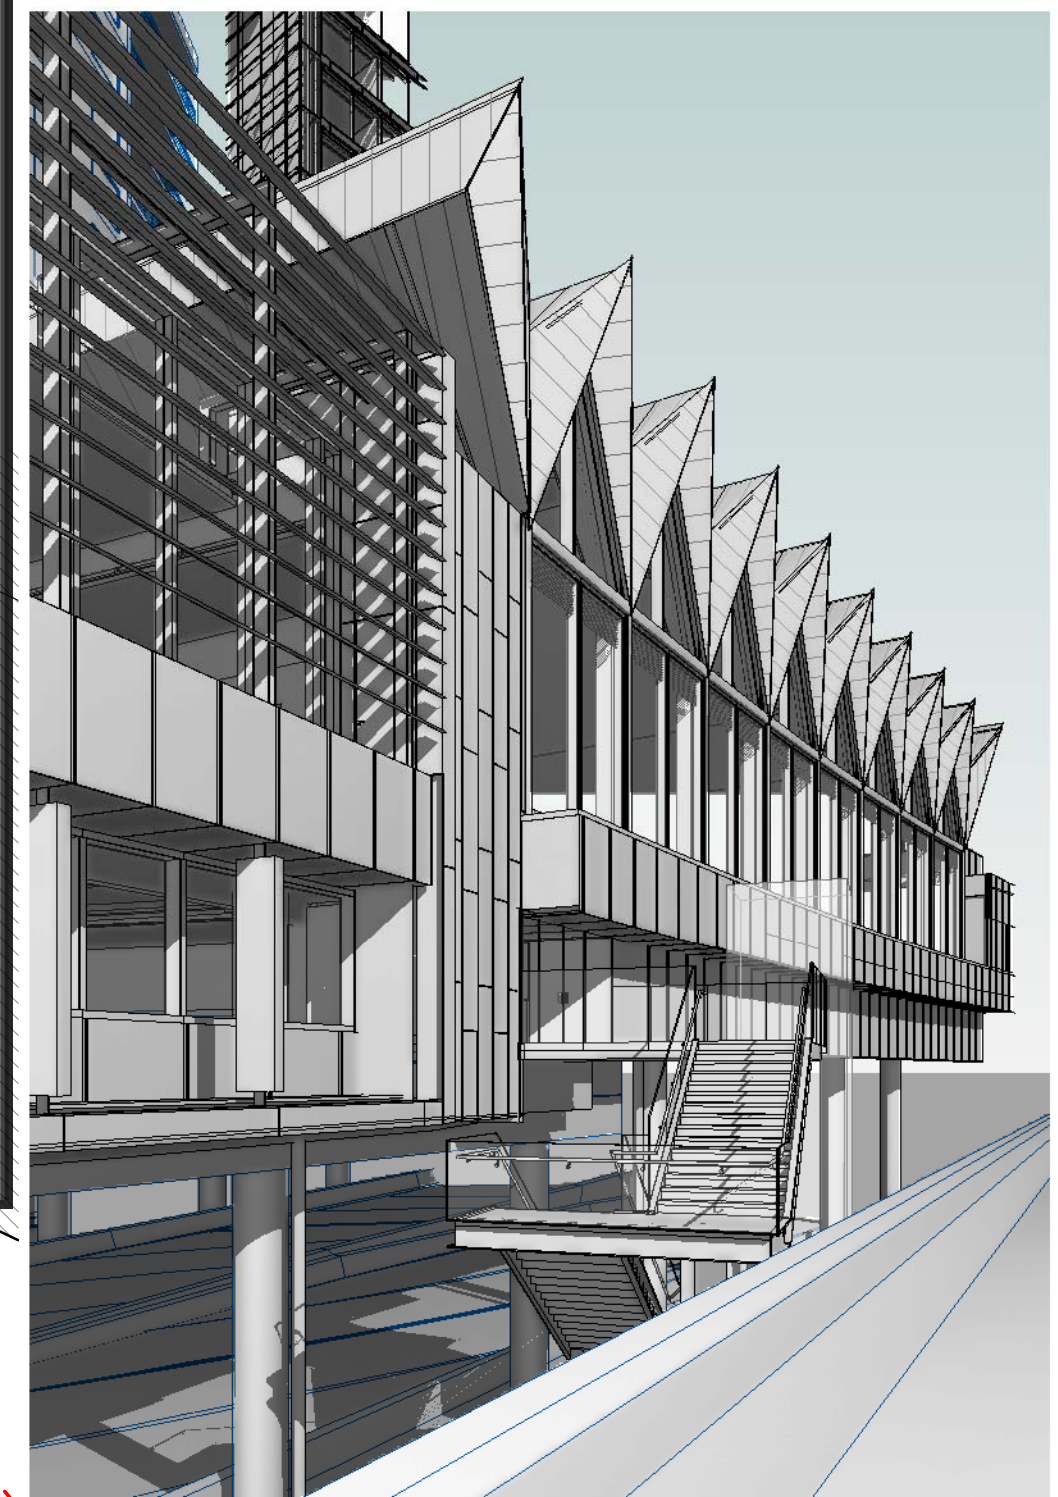




1 PUBLIC DOMAIN - LOWER GROUND (Wheat Road) - OVERALL PLAN
SCALE 1:200

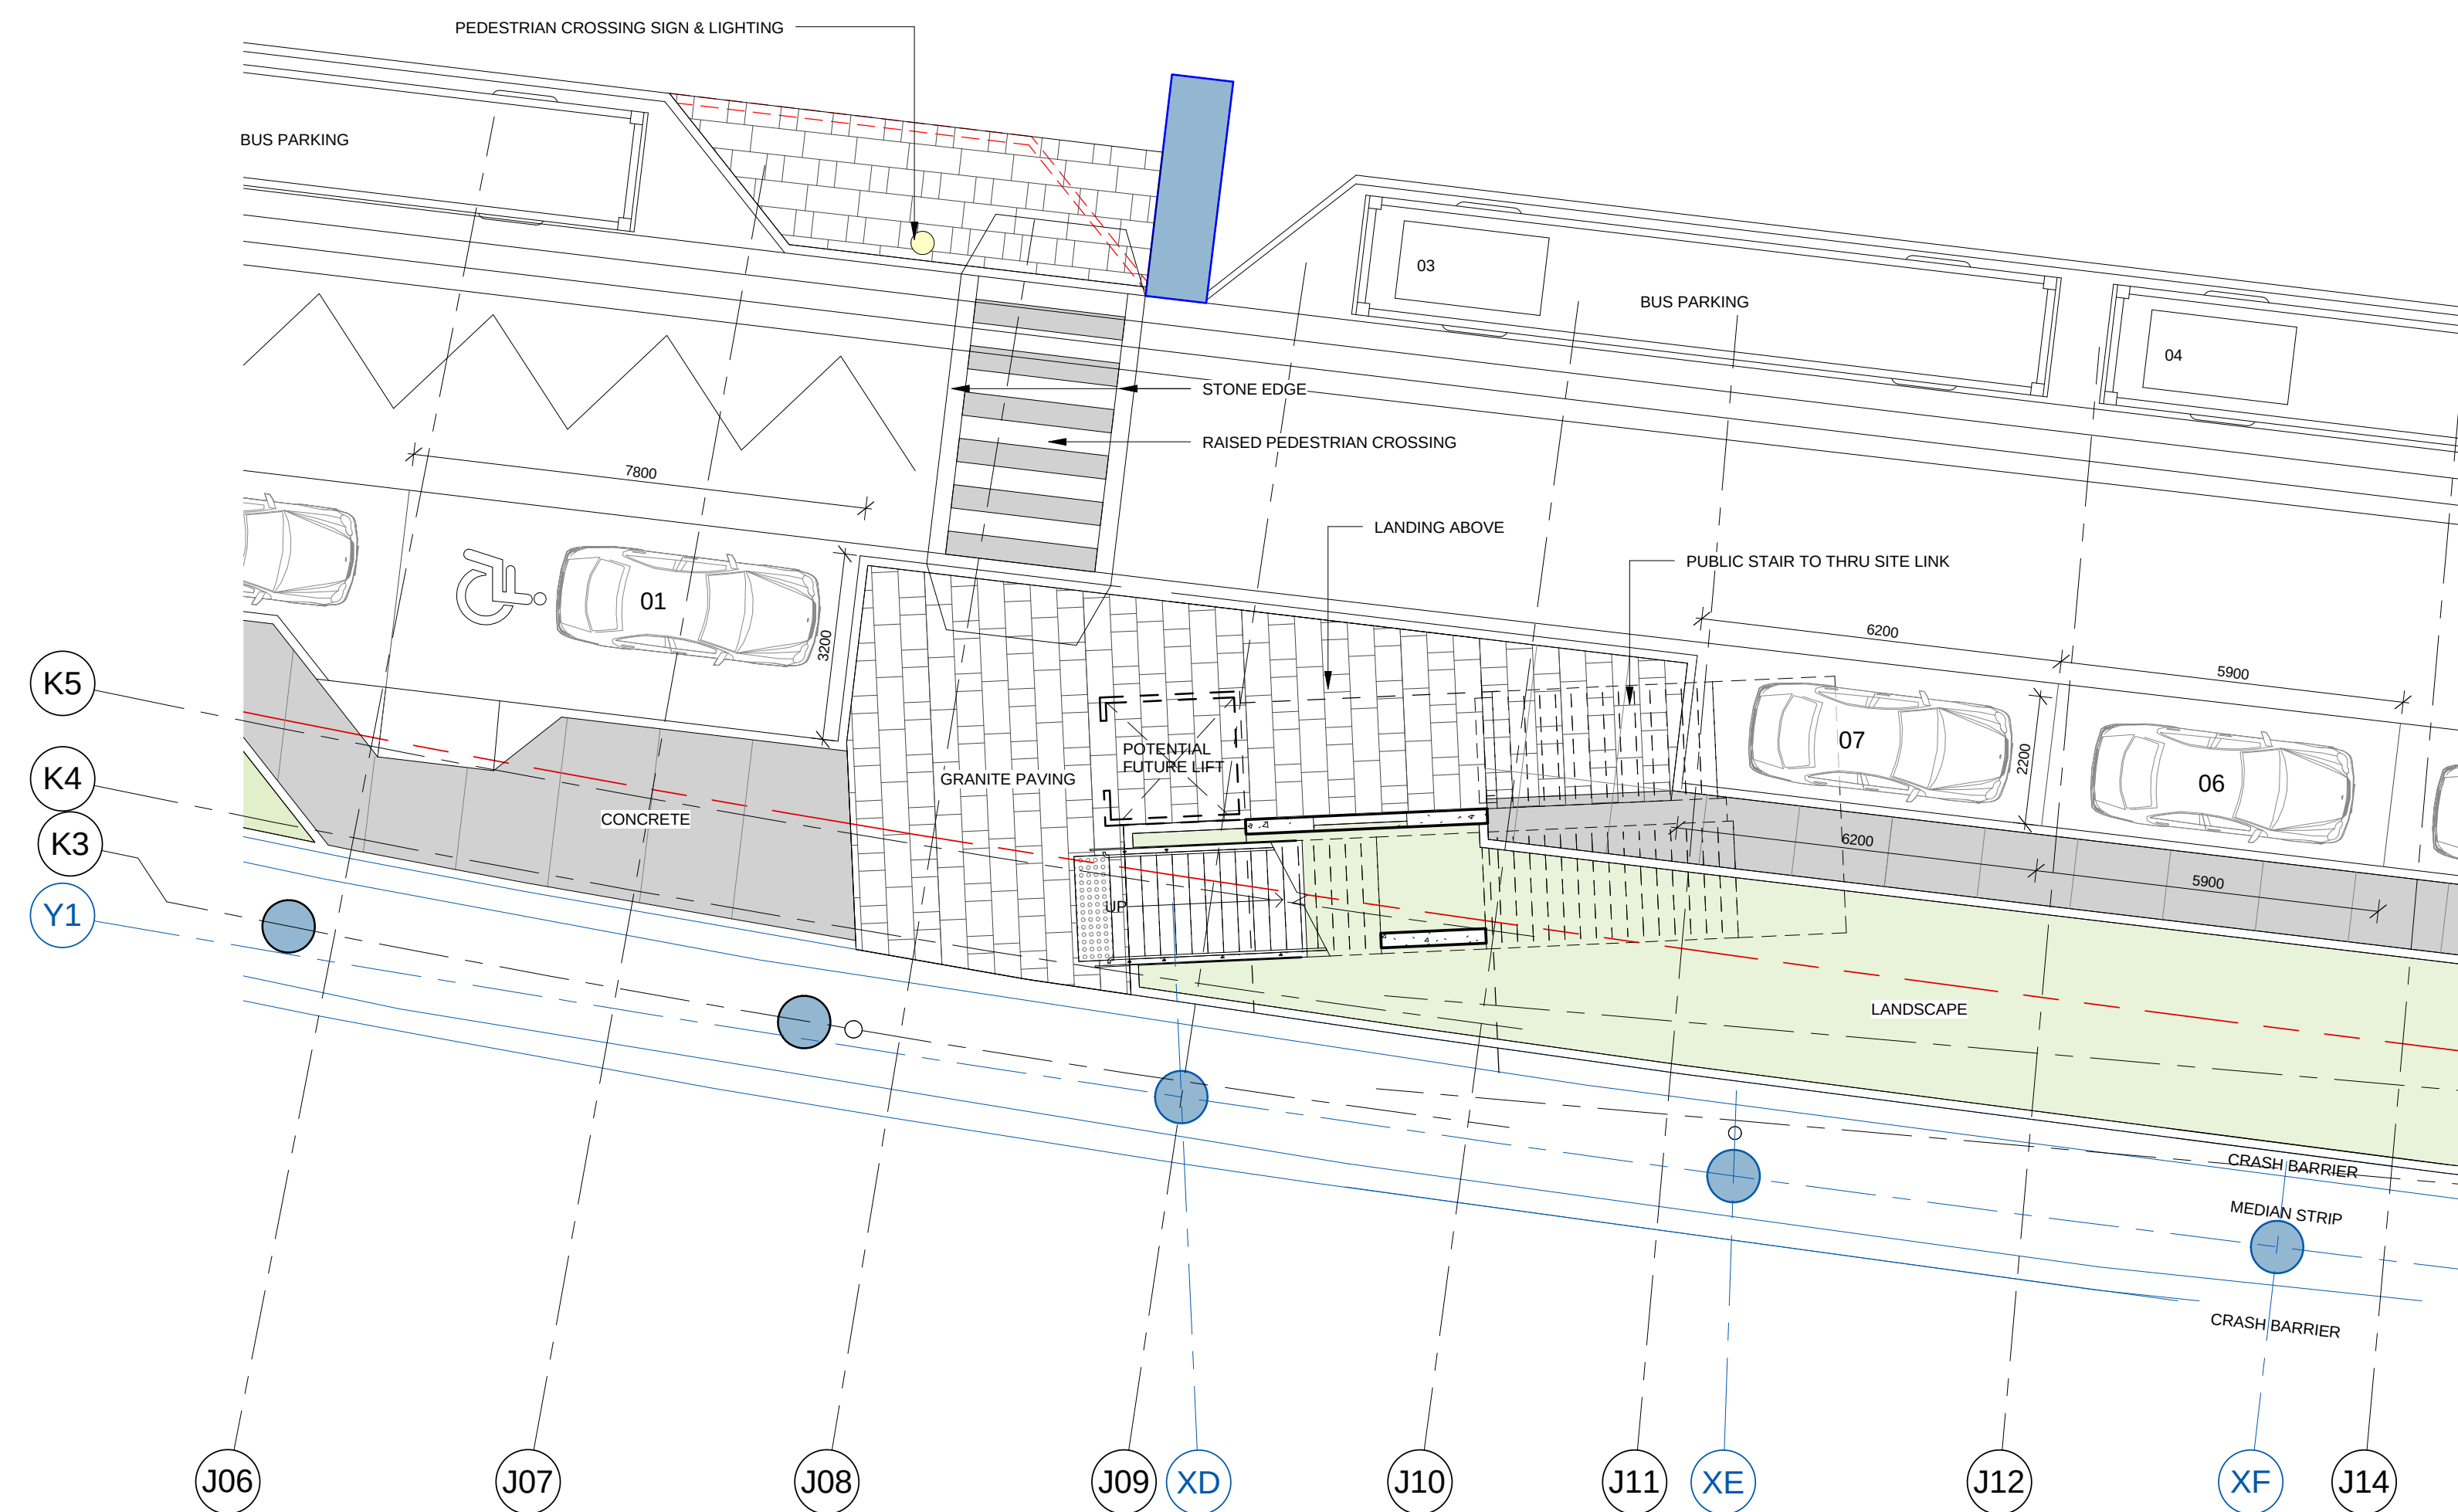


2 PUBLIC DOMAIN - LOWER GROUND (Wheat Road)
SCALE 1:100

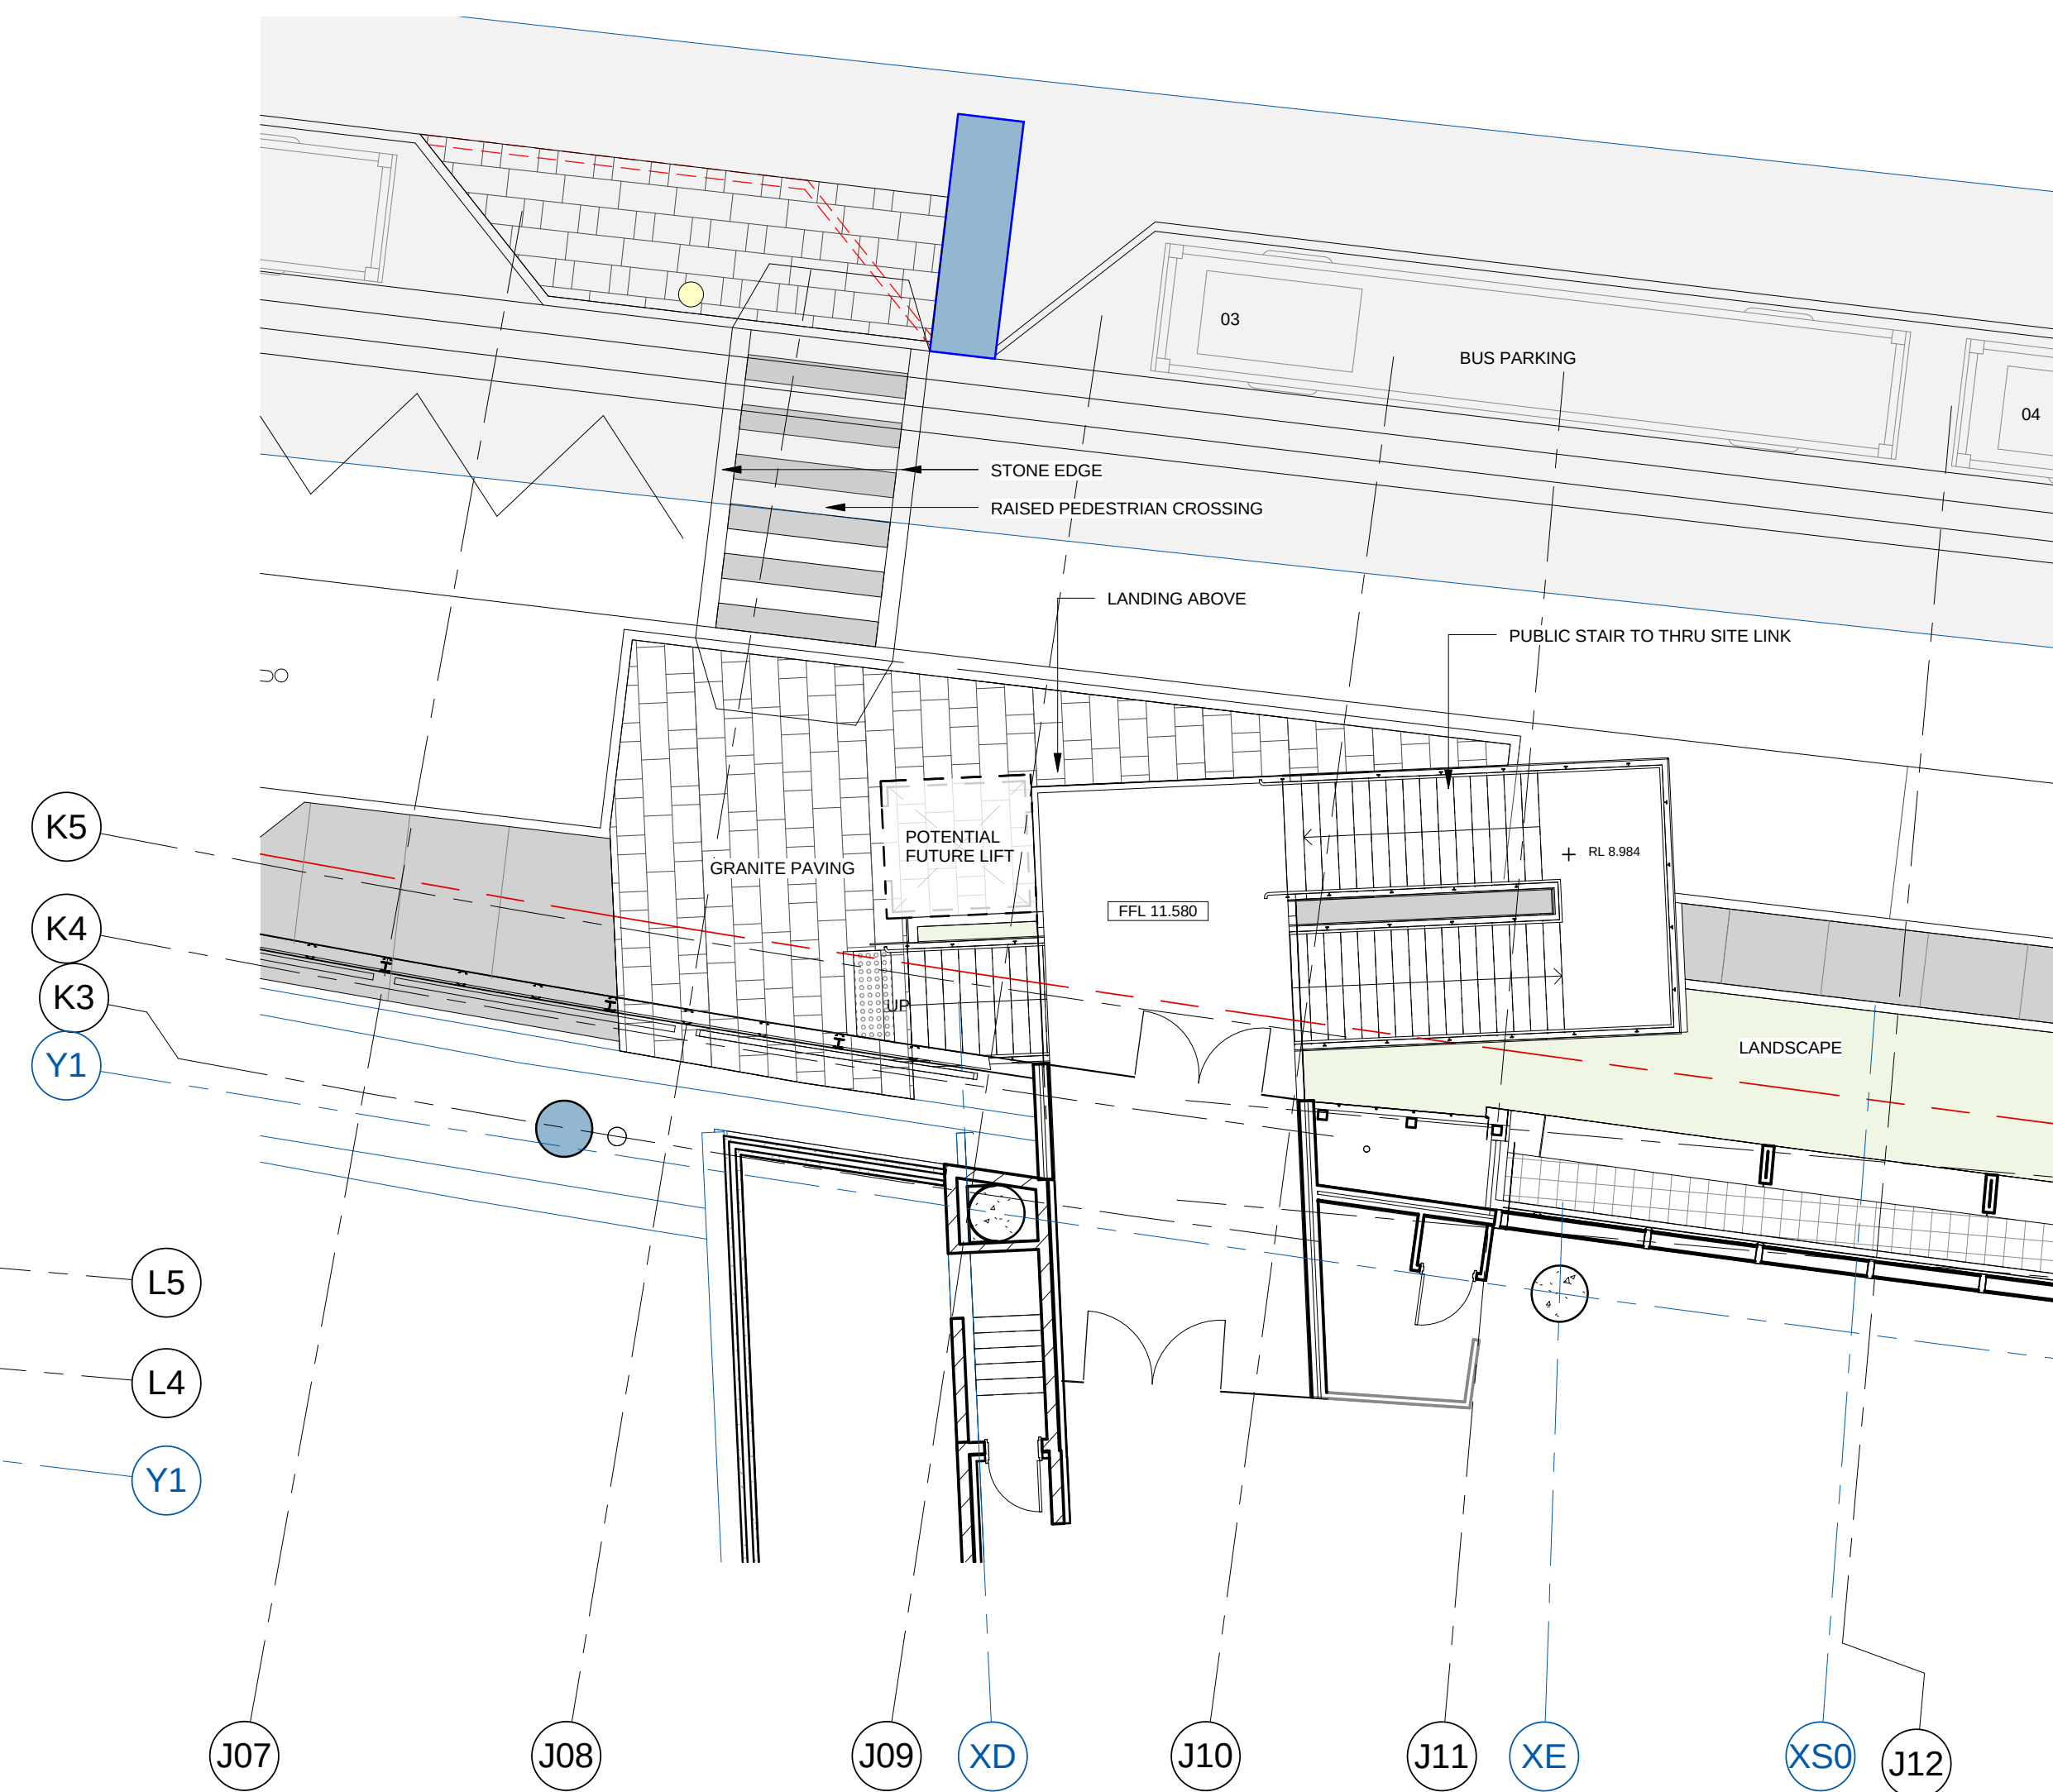


3 PUBLIC DOMAIN - GROUND (Wheat Road)
SCALE 1:100

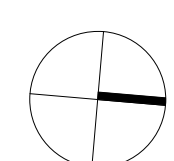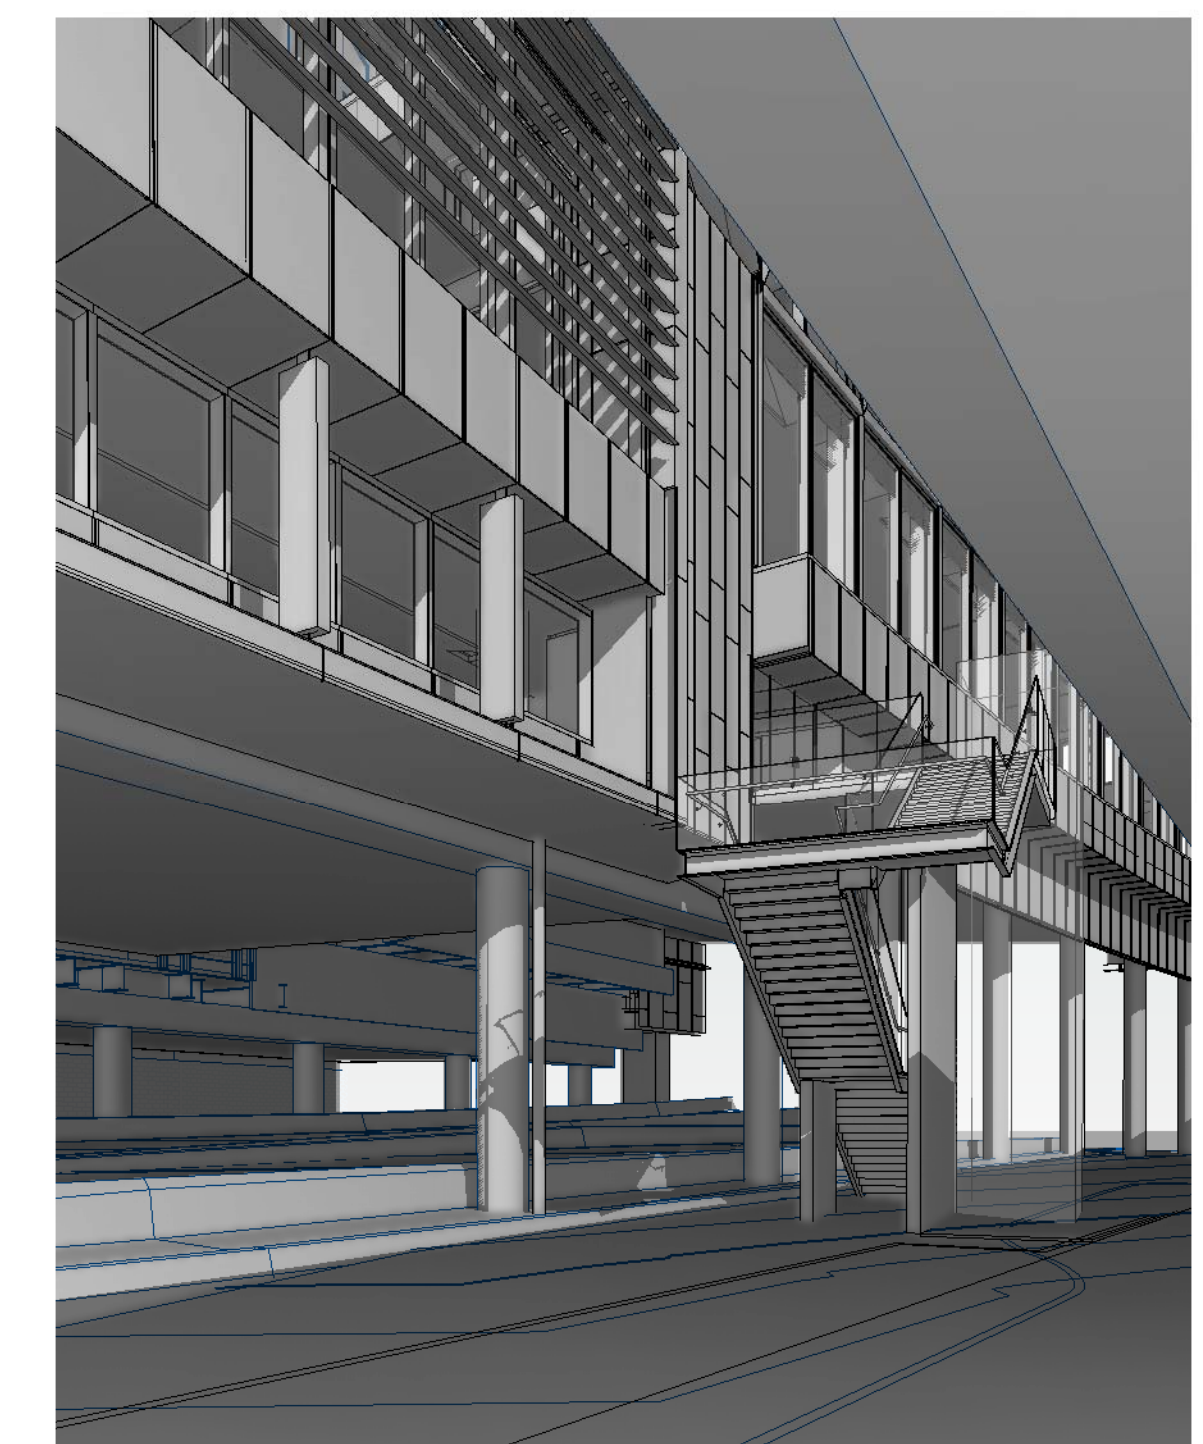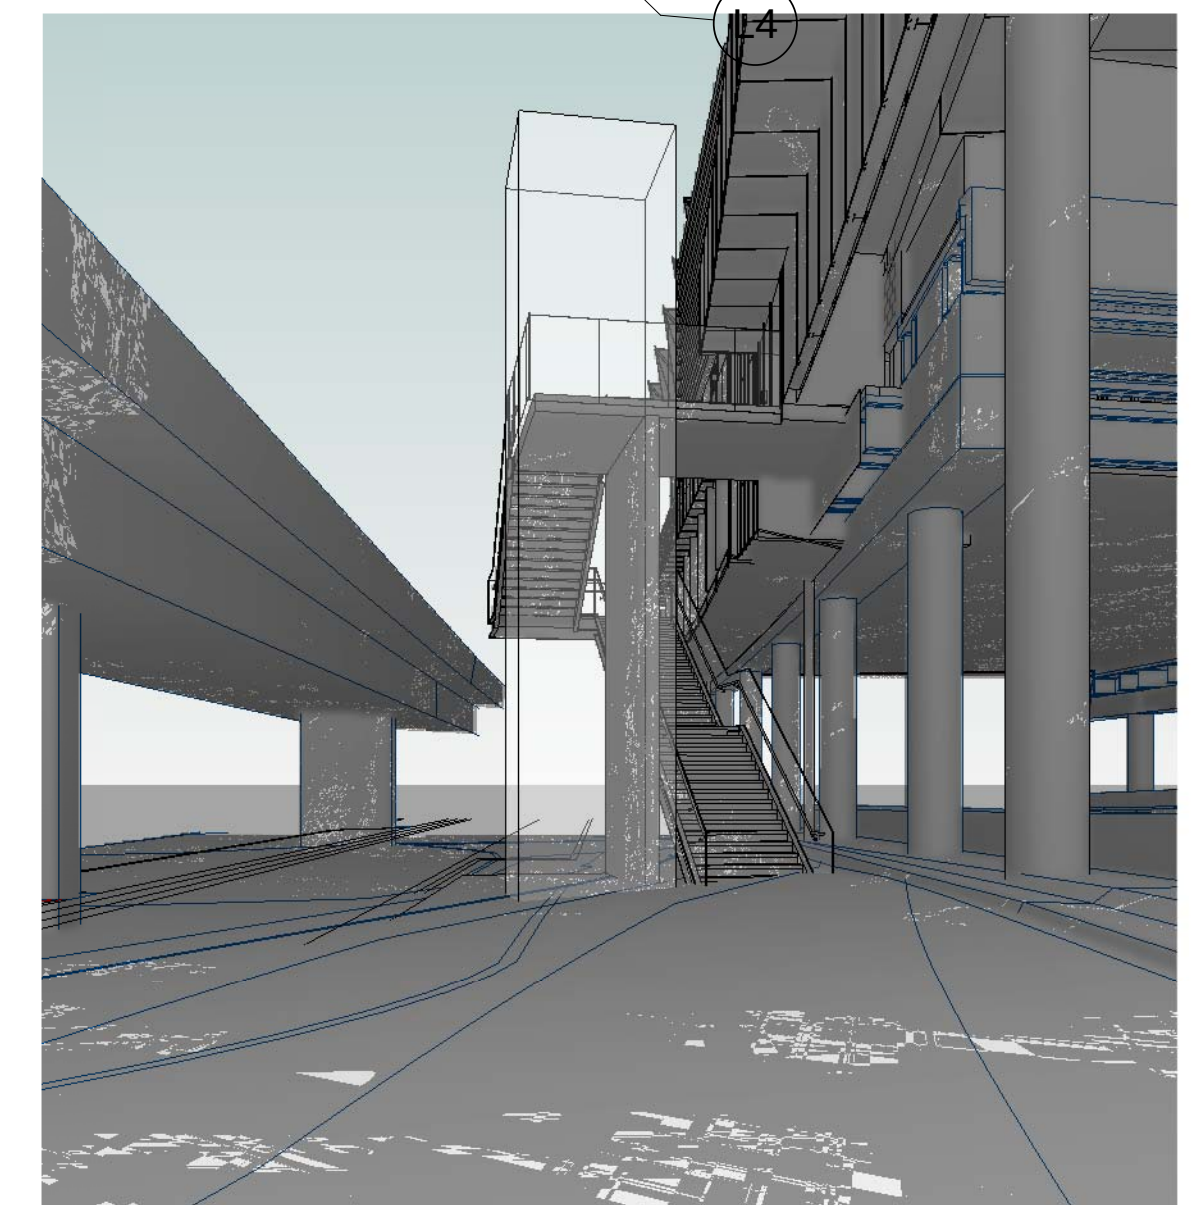


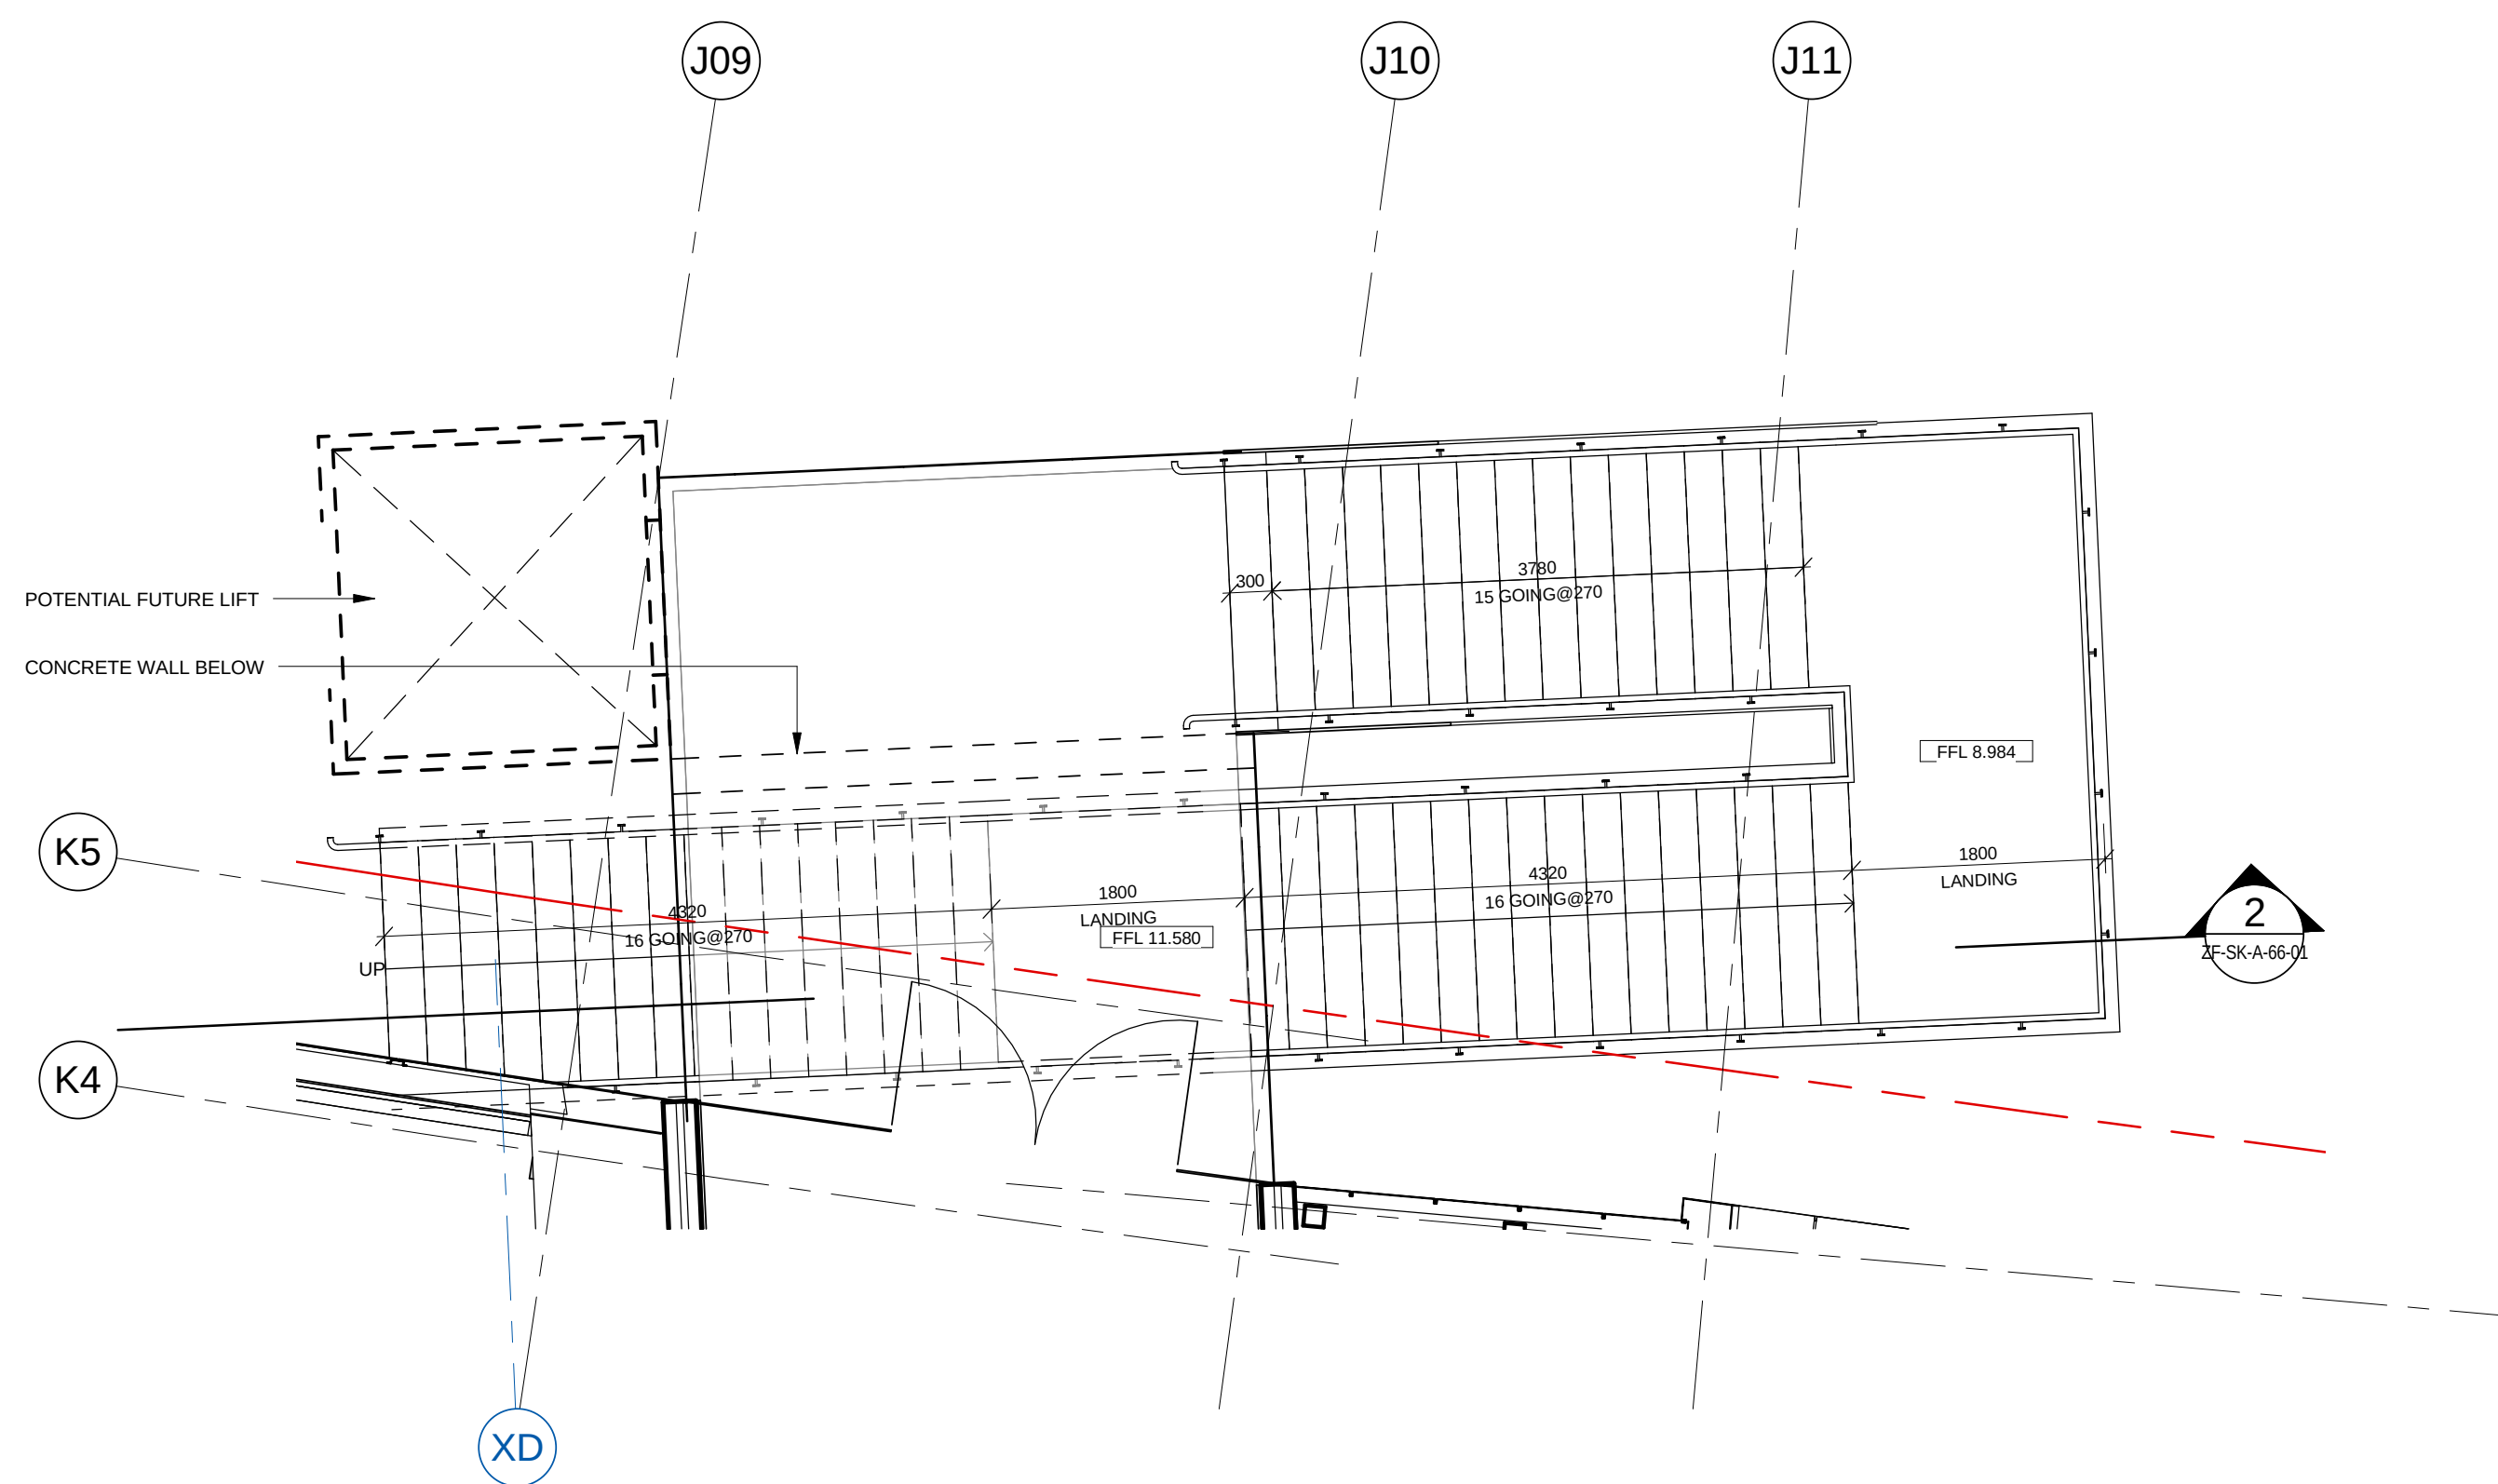


1 WHEAT ROAD STAIR - PLAN
SCALE 1:50

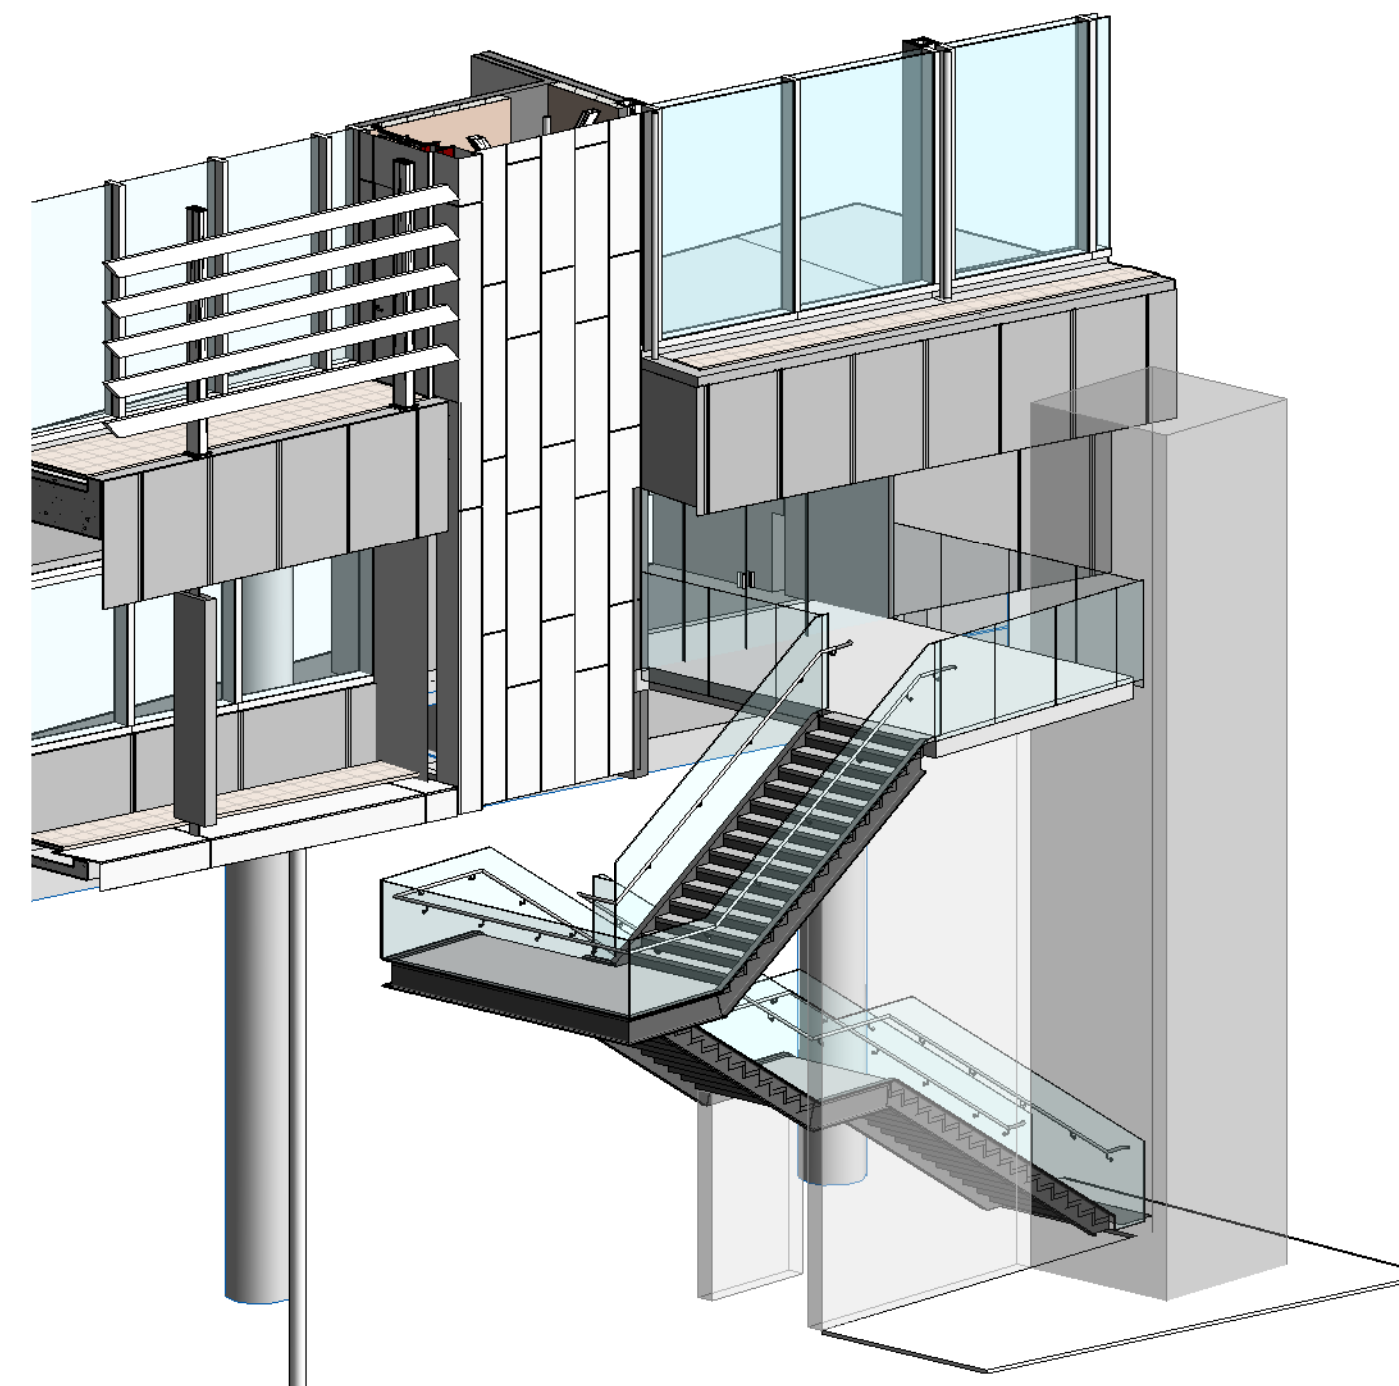

4 WHEAT ROAD STAIR - 3D VIEW
SCALE

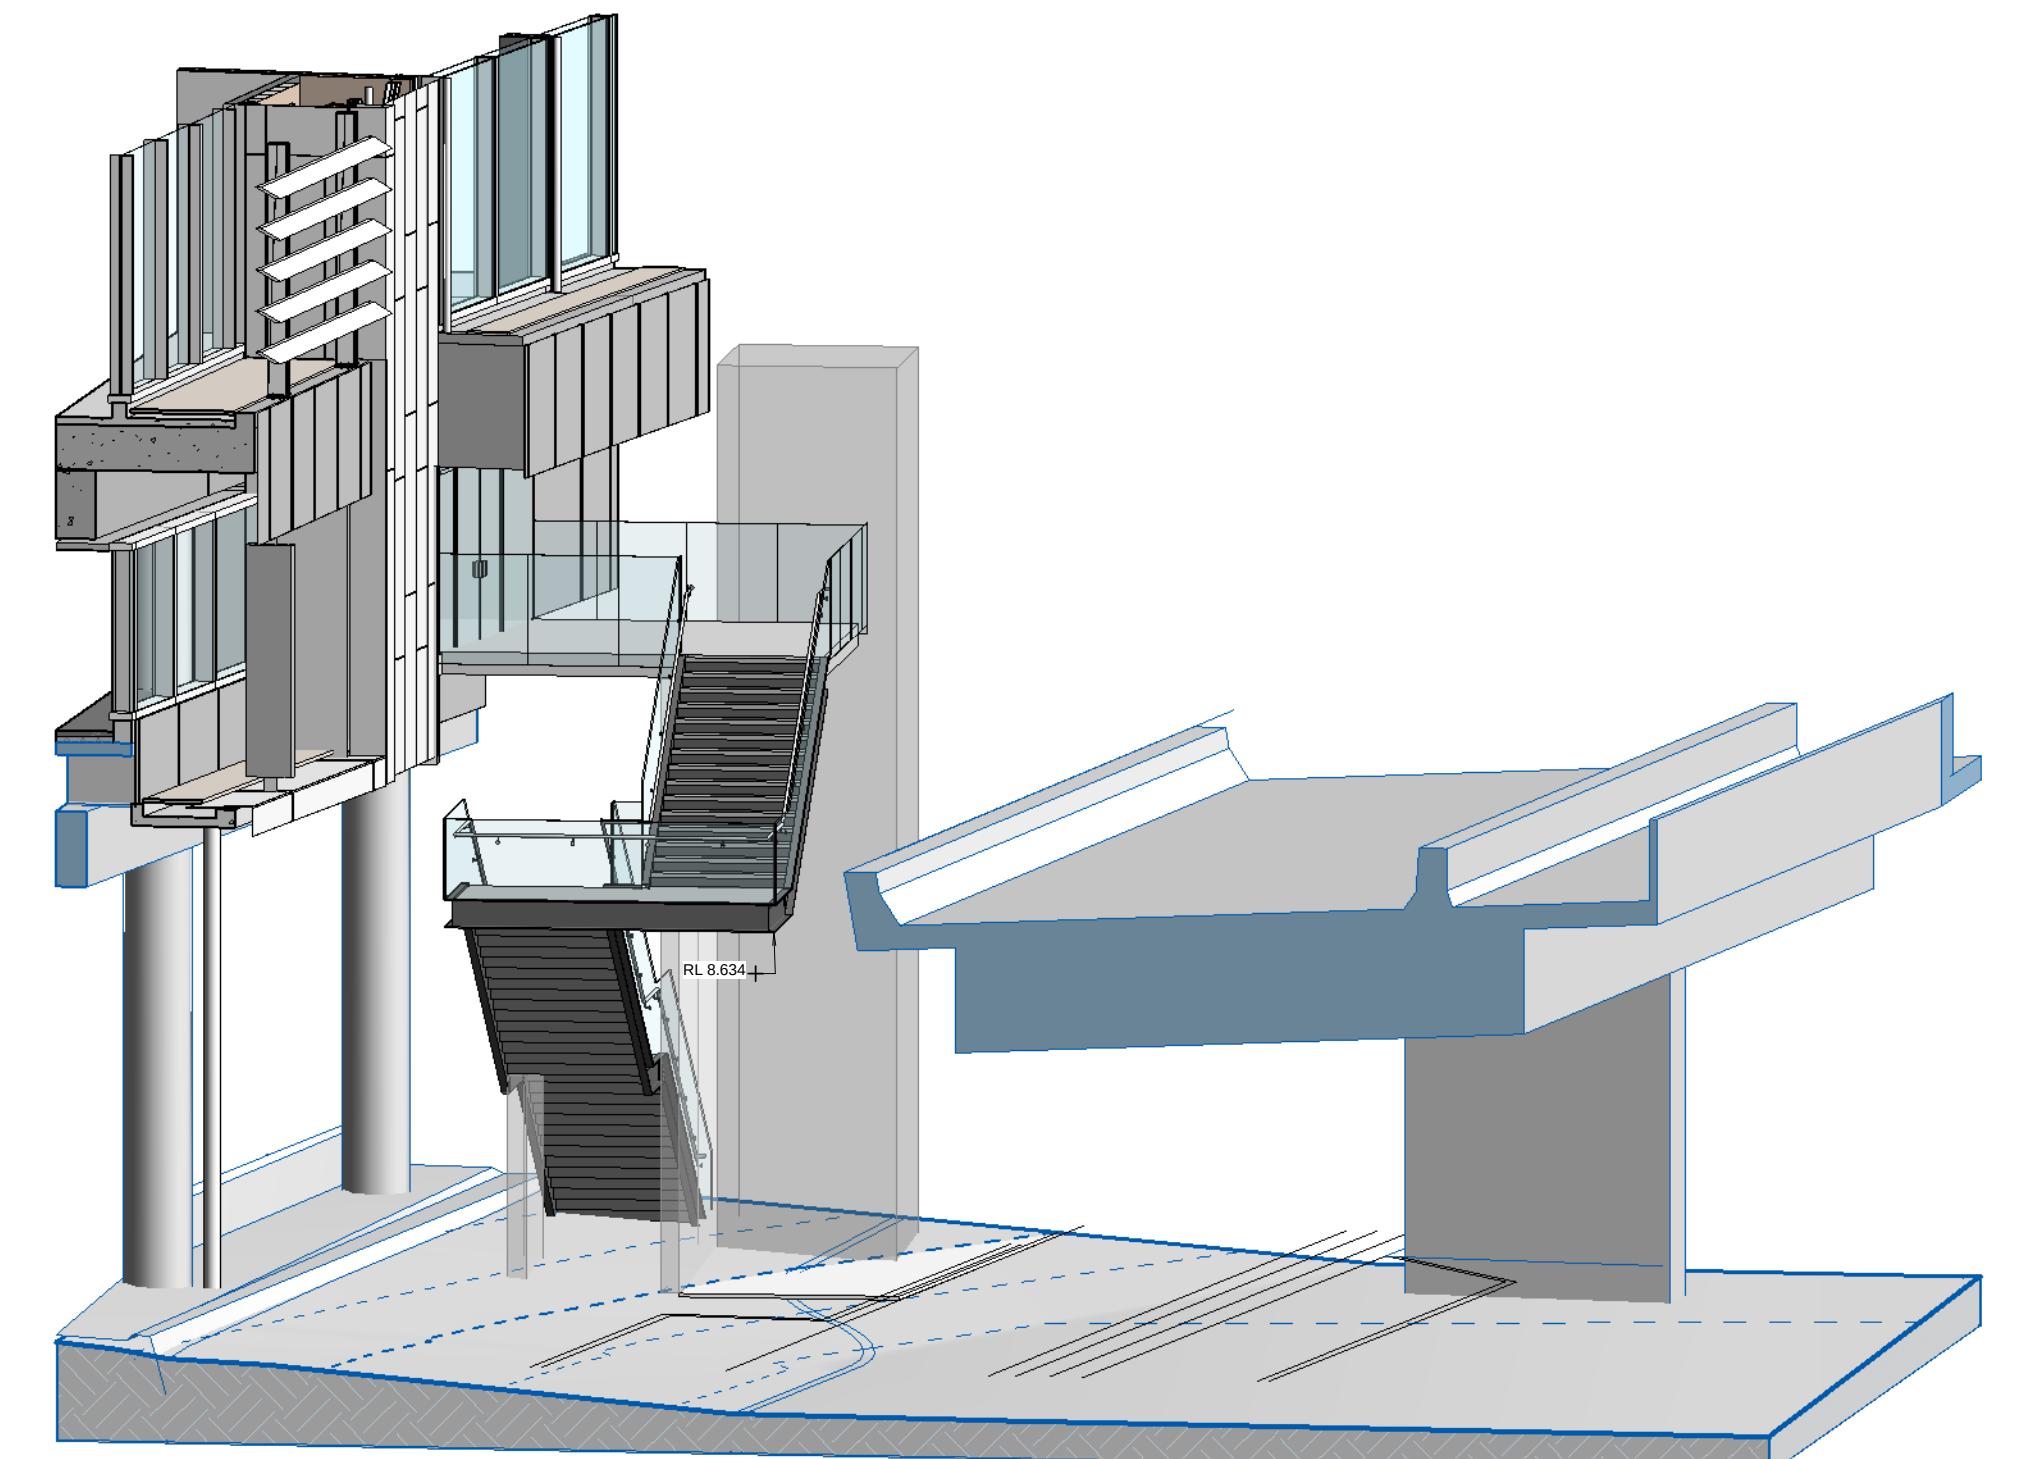

5 WHEAT ROAD STAIR - 3D VIEW
SCALE

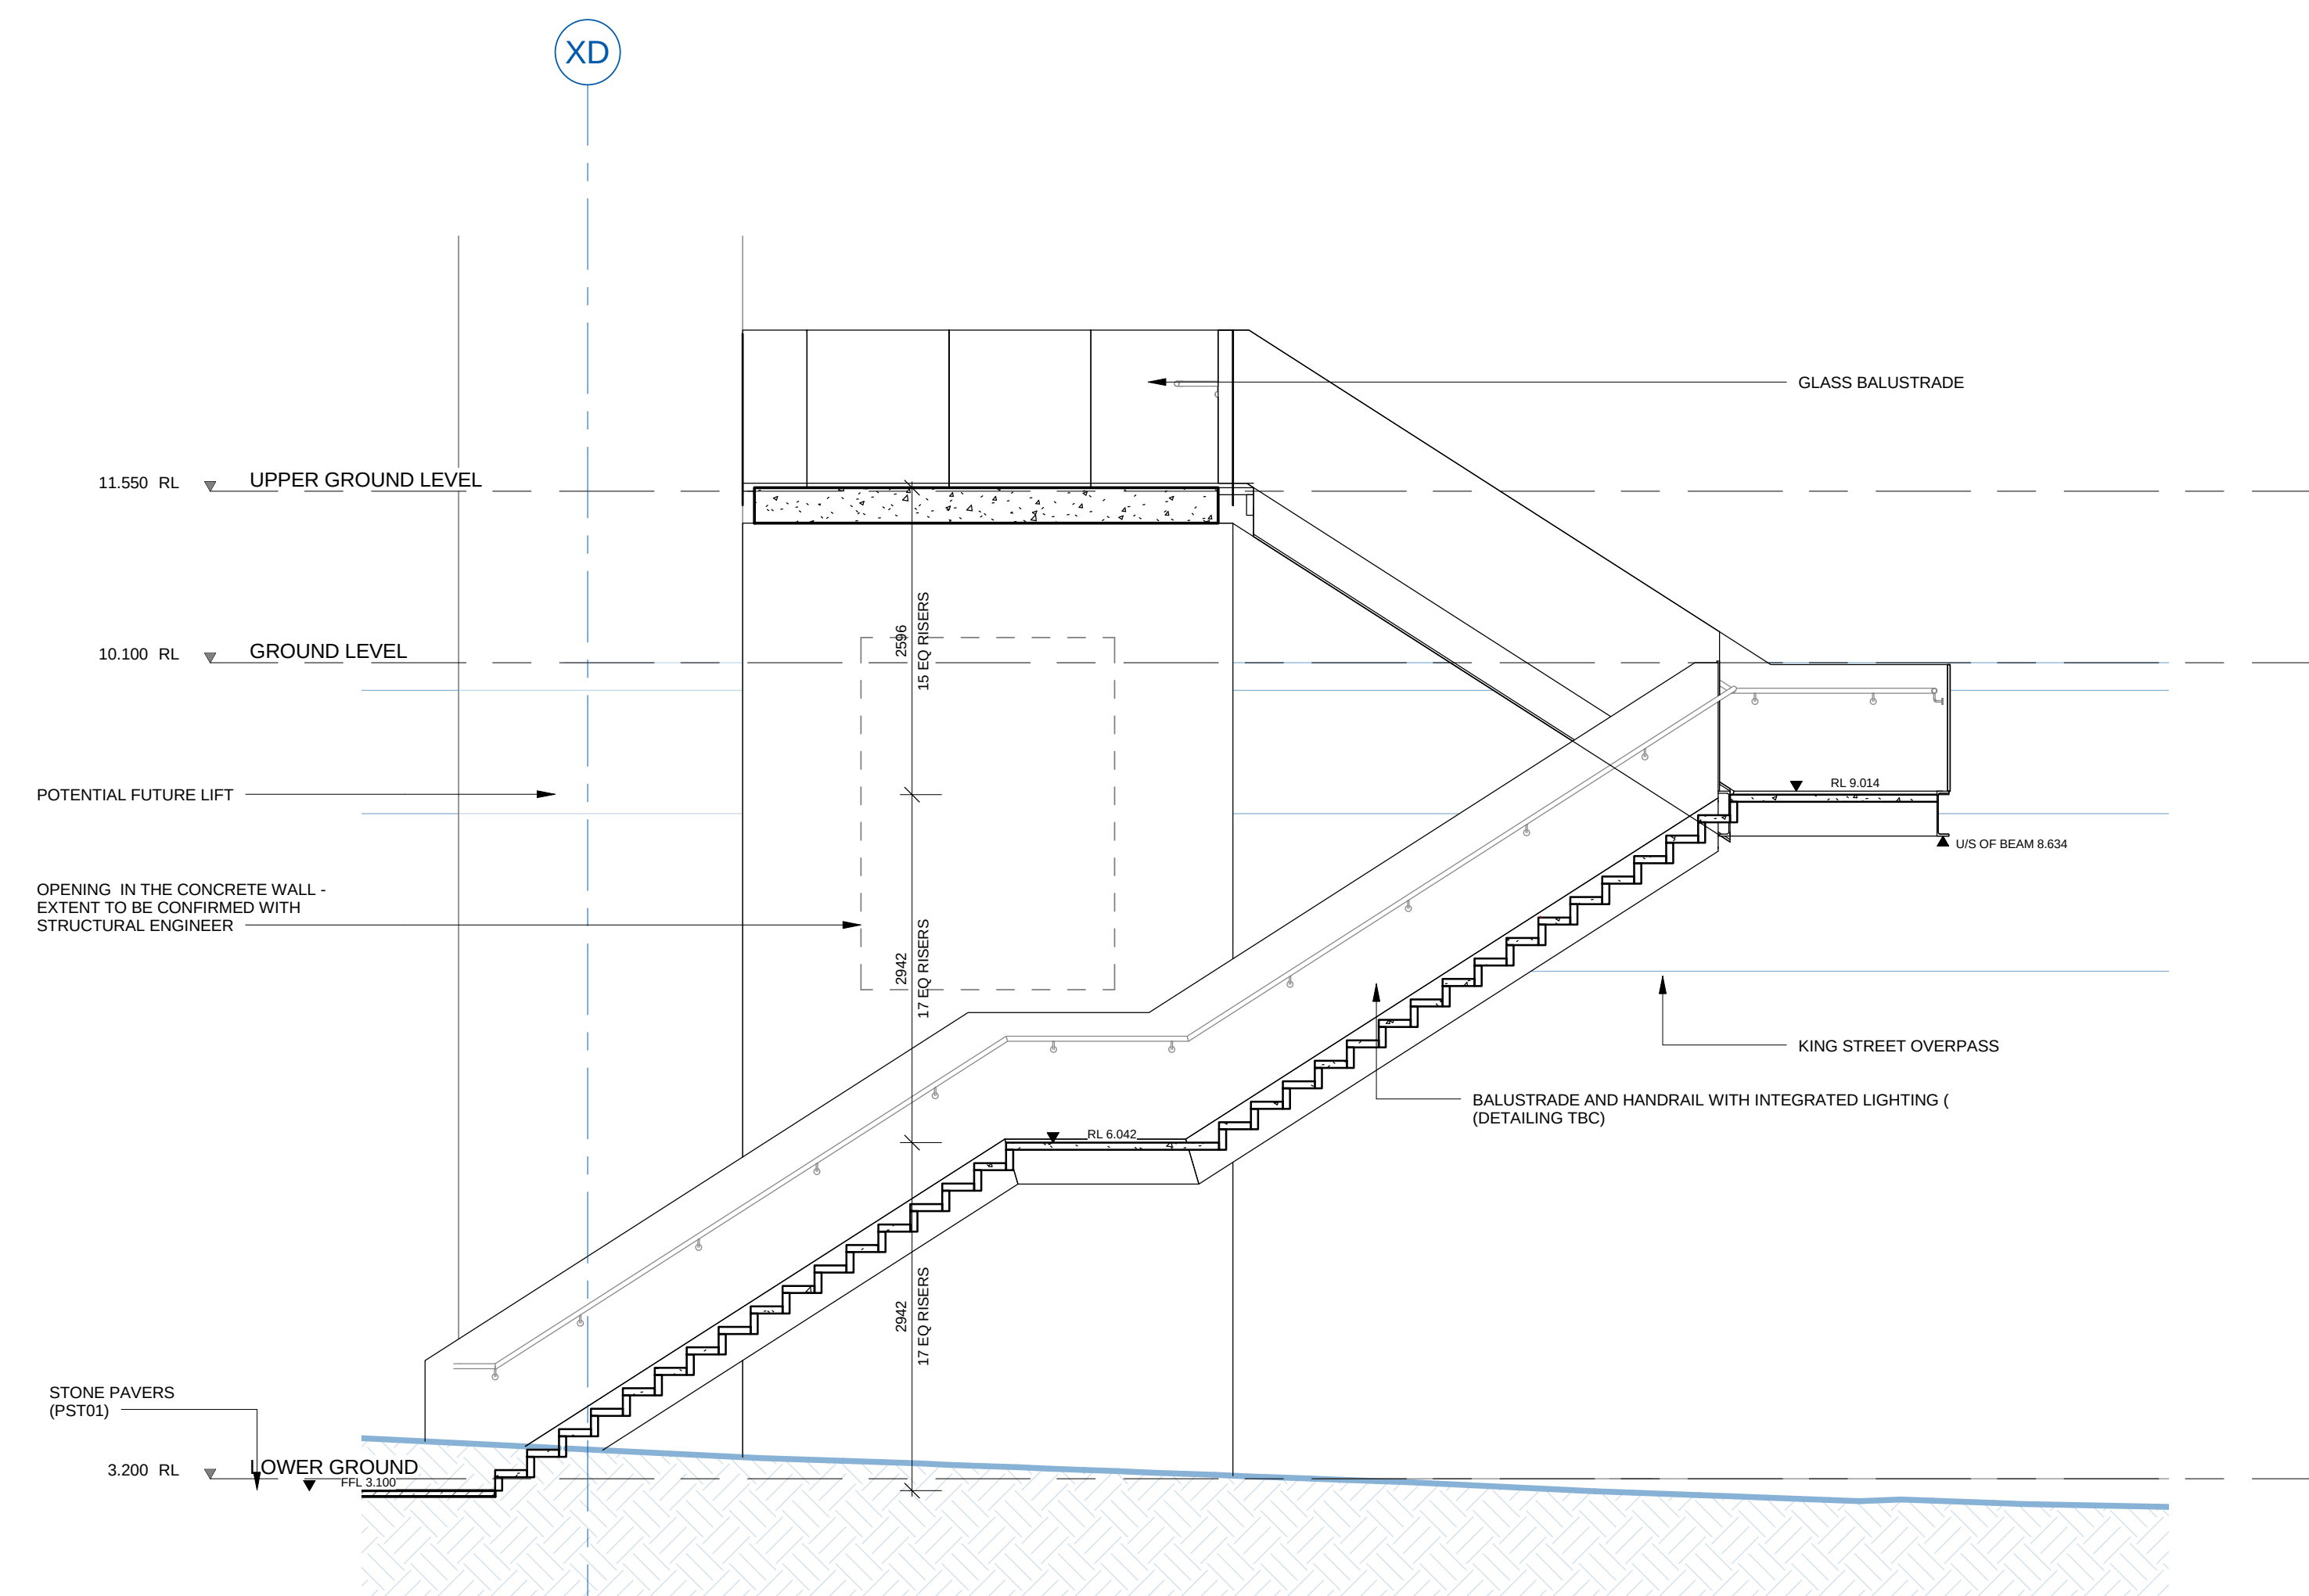

2 WHEAT ROAD STAIR - SECTION 1
SCALE 1:50



Planning,
Industry &
Environment

Issued under the Environmental Planning and Assessment Act 1979

Approved Section 4.55 (1A) Modification Application

No: 7 Granted on: 4 September 2020

In respect to: SSD-4972

Signed: JF Sheet No: 2 of 2

Date:
19/08/2015

Project :
161 SUSSEX STREET

Drawing Title:
WHEAT ROAD STAIR

Drawing Number:
ZF-SK-A-66-0102

Revision:
1:50 @ B1

Cox Richardson
Level 2, 204 Clarence Street, Sydney NSW 2000 Australia
Tel: 612 2007 9999 Fax: 612 9264 5844
Email: sydney@cox.com.au Website: www.cox.com.au

