




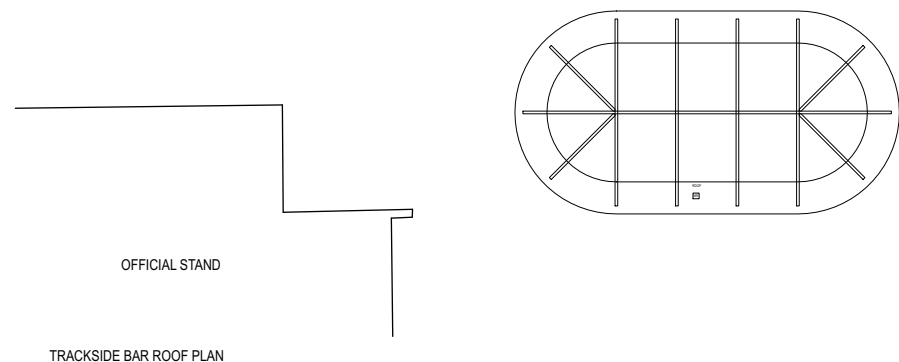


OFFICIAL STAND


TRACKSIDE BAR ROOF PLAN

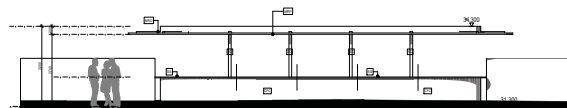

TRACKSIDE BAR WEST ELEVATION

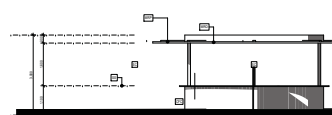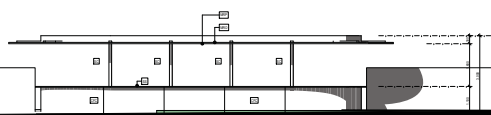

TRACKSIDE BAR SOUTH ELEVATION

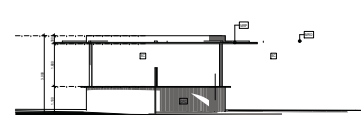

TRACKSIDE BAR NORTH ELEVATION

- | LEGEND | | | |
|---|---|---|--|
|  | CFC CLADDING 'NATURA'
CFC cladding 'Natura Pro' on metal framing on blockwork. |  | METAL ROOF
Metal roof on framing. |
|  | STEEL COLUMN
Steel column stainless finish. |  | METAL ROOF EDGE PROFILE
Metal roof edge profile paint finish. |
|  | CONCRETE SLAB
Concrete finish to floor. |  | METAL ROOF OUTRIGGER
Metal roof outrigger paint finish. |
| | |  | STAINLESS STEEL BENCHTOP |

DATE		REV	NOTES:	NOTES:	STRUCTURAL & CIVIL ENGINEER	ELECTRICAL, MECHANICAL & HYDRAULIC ENGINEER	FACADE CONSULTANT	P&A	CITY PLAN SERVICES	CLIENT:	PROJECT :	ARCHITECT	DRAWING TITLE	DRAWN BY
22.05.12	A	B	PLANNING APPLICATION ISSUE SUBMITTED WITH PRELIMINARY PROJECT REPORT	Do not scale off drawings. Use figured dimensions only. Report any discrepancies to the architect. These designs, plans, specifications and the copyright therein are the property of Tonkin Zulaikha Greer Architects Pty Ltd, and must not be reproduced or copied wholly or in part without written permission of Tonkin Zulaikha Greer Architects Pty Ltd.	BROWN CONSULTING T (02) 9004 8855	WSP T (02) 8907 0900	AECOM T (02) 8834 0564	RCA CITY PLAN SERVICES T (02) 9270 3500		CLINTON AUSTRALIAN TURF CLUB LTD T (02) 9663 8400	ROYAL RANDWICK RACECOURSE HOTEL	TONKIN ZULAIKHA GREER ARCHITECTS 117 Kensington Street Surry Hills, NSW 2010 ABN: 46002722349 P: (02) 9215 4900 F: (02) 9215 4901 EMAIL : jgm@tzg.com.au	TRACKSIDE BAR	
				QUANTITY SURVEYOR ATLATTERY AUSTRALIA PTY LTD T (02) 9423 8850	TRAFFIC ENGINEER PARSON CONSULTANTS INTERNATIONAL T (02) 9968 1844	FIRE ENGINEER URBIS T (02) 9299 6605	TOWN PLANNER T (02) 8223 9900				PROJECT ADDRESS Royal Randwick Racecourse Alison Road, Randwick, NSW 2031 PROJECT NO : 10025	PHASE PA	SCALES 1:100A1 1:200/A3	DATE August 2012
												REVISION	A-8001	




MAIN ENTRANCE SIGNAGE & CARPARK ENTRY SIGNAGE




ROYAL RANDWICK ENTRY SIGNAGE - REFER A-9002



DATE	REV	NOTES	NOTES:	STRUCTURAL & CIVIL ENGINEER	ELECTRICAL, MECHANICAL & HYDRAULIC ENGINEER	FACADE CONSULTANT	PCA CITY PLAN SERVICES	CLIENT:	PROJECT:	ARCHITECT	DRAWING TITLE	DRAWN BY
22.05.12	A	PLANNING APPLICATION ISSUE	Do not scale off drawings. Use figured dimensions only. Report any discrepancies to the architect. These designs, plans, specifications and the copyright therein are the property of Tonkin Zulaikha Greer Architects Pty Ltd, and must not be reproduced or copied wholly or in part without written permission of Tonkin Zulaikha Greer Architects Pty Ltd.	BROWN CONSULTING T (02) 9004 8855	WSP T (02) 8907 0900	AECOM T (02) 8934 0564	T (02) 8270 3500	AUSTRALIAN TURF CLUB LTD	ROYAL RANDWICK RACECOURSE HOTEL	TONKIN ZULAIKHA GREER ARCHITECTS 117 Reservoir Street Sunny Hills, NSW 2010 ABN: 46002722349 P: (02) 9215 4900 F: (02) 9215 4901 EMAIL: jgm@tjg.com.au	SIGNAGE PLAN 2	JB
19.11.12	B	PLANNING APPLICATION AMENDMENT										TG
01.08.13	C	SUBMITTED WITH PREFERRED PROJECT REPORT		QUANTITY SURVEYOR SLATTERY AUSTRALIA PTY LTD T (02) 9423 8850	TRAFFIC ENGINEER PARKING CONSULTANTS INTERNATIONAL T (02) 9968 1844	FIRE ENGINEER RAW FIRE T (02) 9299 6605	TOWN PLANNER URBIS T (02) 8223 9900					
											SCALES 1:200/A1 1:400/A3	DATE AUGUST 2013
											PHASE PA	REVISION B
											DRAWING NO A-9001	

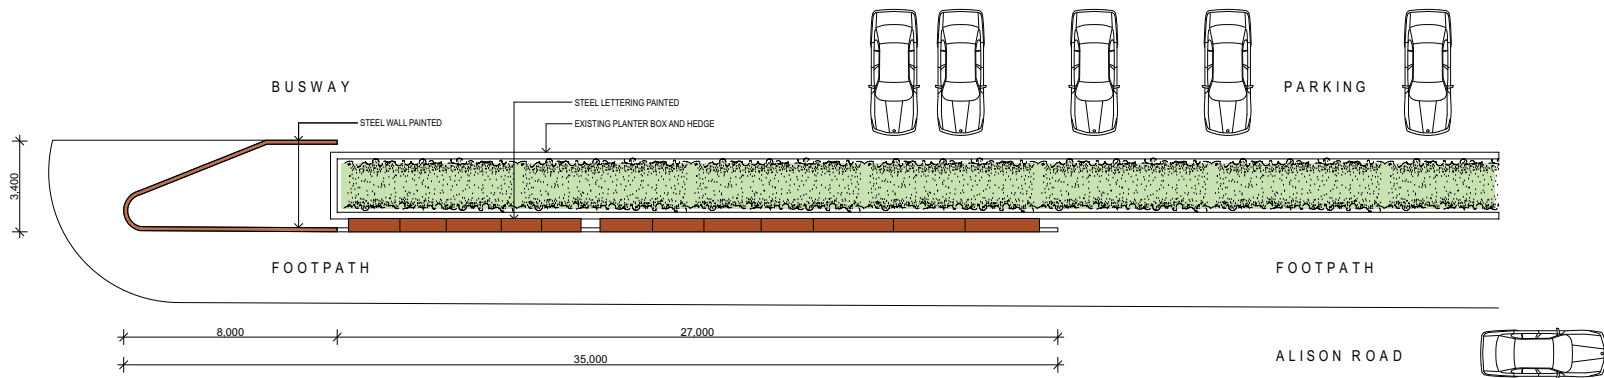


ALISON ROAD
PLAN VIEW

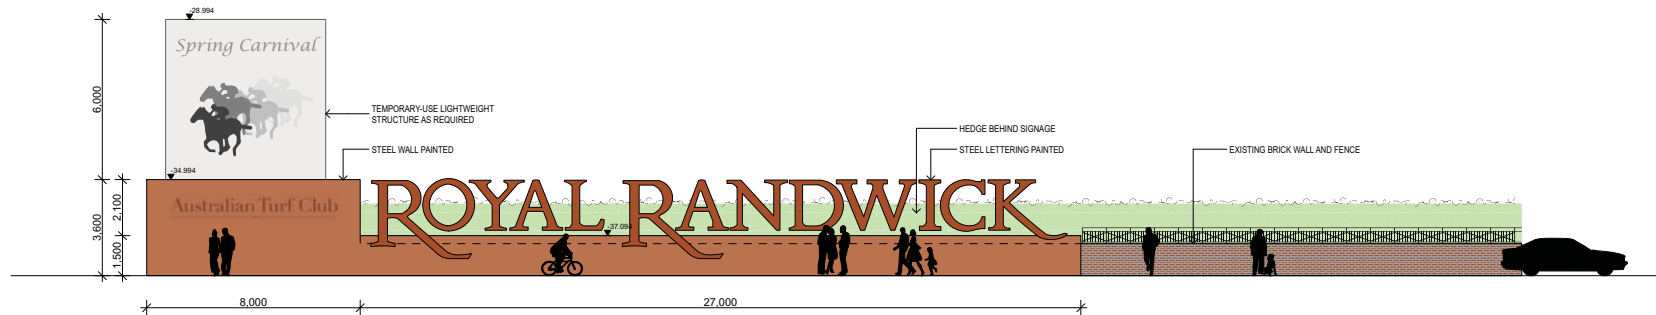


ELEVATION VIEW - ALISON ROAD

ROYAL RANDWICK ENTRY SIGNAGE - LETTERING TO MATCH STEEL WALL COLOUR

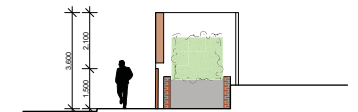


SECTION


DATE	REV	NOTES	NOTES:	STRUCTURAL & CIVIL ENGINEER	ELECTRICAL, MECHANICAL & HYDRAULIC ENGINEER	FACADE CONSULTANT	PCA	CLIENT:	PROJECT:	ARCHITECT	DRAWING TITLE	DRAWN BY
19.11.12	A	PLANNING APPLICATION AMENDMENT	Do not scale off drawings. Use figured dimensions only. Report any discrepancies to the architect. These designs, plans, specifications and the copyright therein are the property of Tonkin Zulaikha Greer Architects Pty Ltd, and must not be reproduced or copied wholly or in part without written permission of Tonkin Zulaikha Greer Architects Pty Ltd.	BROWN CONSULTING T (02) 9004 8855	WSP T (02) 8907 0900	AECOM T (02) 8934 0564	CITY PLAN SERVICES T (02) 8270 3500	AUSTRALIAN TURF CLUB LTD T (02) 9663 8400	ROYAL RANDWICK RACECOURSE HOTEL	TONKIN ZULAIKHA GREER ARCHITECTS 117 Reservoir Street Sunny Hills, NSW 2010 ABN: 46002722349 P: (02) 9215 4900 F: (02) 9215 4901 EMAIL: jim@rzg.com.au	SIGNAGE PLAN 3	JB
01.08.13	B	SUBMITTED WITH PREFERRED PROJECT REPORT		QUANTITY SURVEYOR SLATTERY AUSTRALIA PTY LTD T (02) 9423 8850	TRAFFIC ENGINEER PARKING CONSULTANTS INTERNATIONAL T (02) 9968 1844	FIRE ENGINEER RAW FIRE T (02) 9299 6605	TOWN PLANNER URBIS T (02) 8223 9900		ROYAL RANDWICK RACECOURSE HOTEL Alison Road, Randwick, NSW 2031 PROJECT NO : 10025		SCALES 1:100/A1 1:200/A3	CHECKED TG
											PHASE PA	DATE AUGUST 2013
											DRAWING NO A-9002	REVISION B

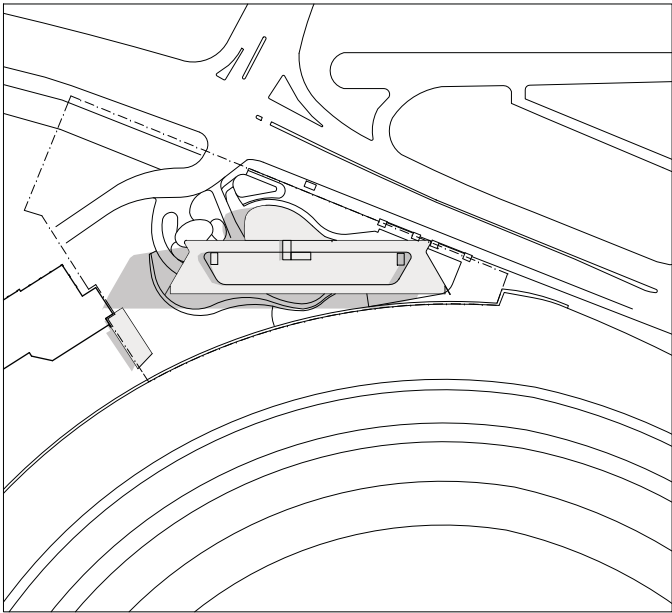


DECEMBER 21, 9AM

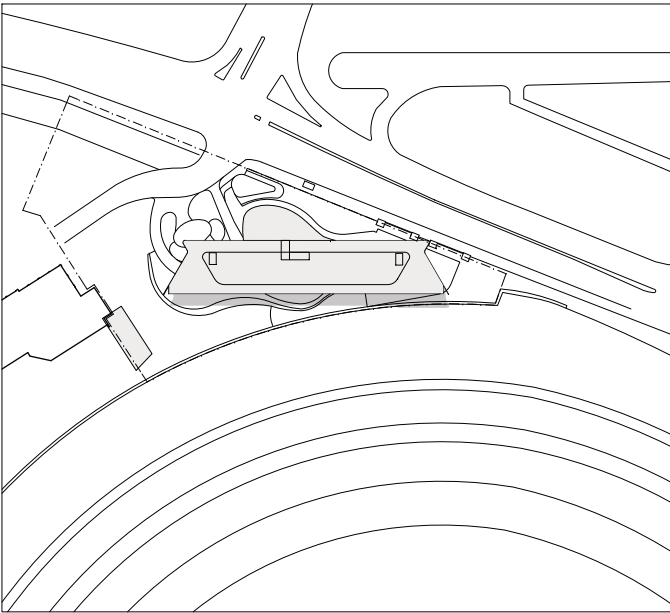


DECEMBER 21, 12PM

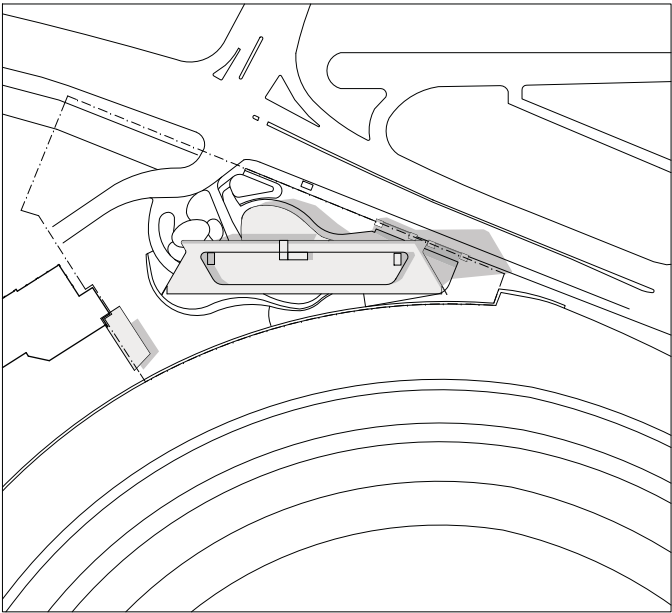


DECEMBER 21, 3PM

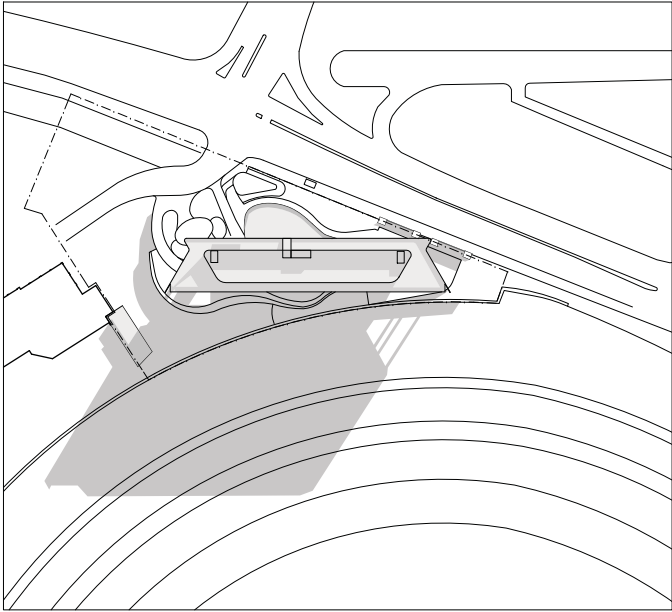

JUNE 21, 9AM

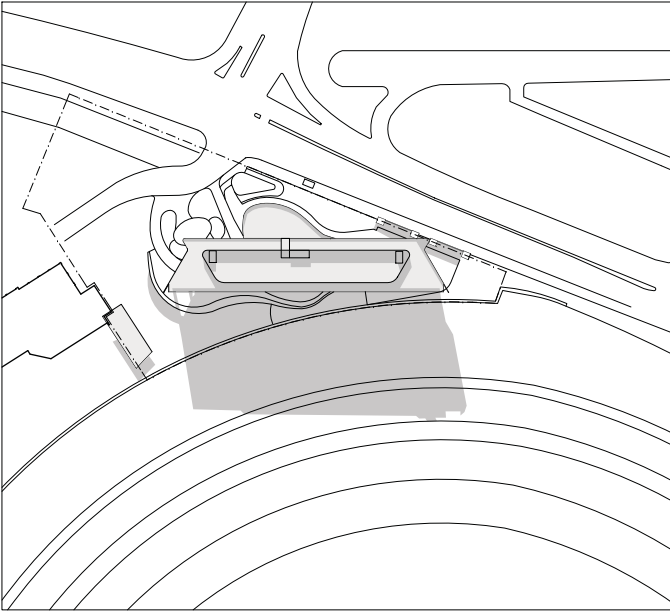


JUNE 21, 12PM

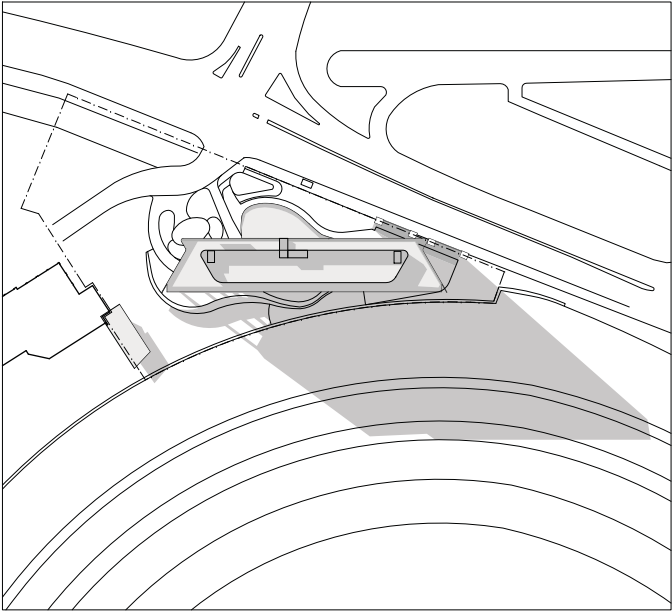


JUNE 21, 3PM




DATE	REV	NOTES	NOTES:	STRUCTURAL & CIVIL ENGINEER	ELECTRICAL, MECHANICAL & HYDRAULIC ENGINEER	FACADE CONSULTANT	PCA	CLIENT:	PROJECT :	ARCHITECT	DRAWING TITLE	DRAWN BY
22.05.12	A	PLANNING APPLICATION ISSUE	Do not scale off drawings. Use figured dimensions only. Report any discrepancies to the architect. These designs, plans, specifications and the copyright therein are the property of Tonkin Zulaikha Greer Architects Pty Ltd, and must not be reproduced or copied wholly or in part without written permission of Tonkin Zulaikha Greer Architects Pty Ltd.	BROWN CONSULTING T (02) 9004 8855	WSP T (02) 8907 0900	AECOM T (02) 8934 0564	CITY PLAN SERVICES T (02) 9270 3500	AUSTRALIAN TURF CLUB LTD T (02) 9663 8400	ROYAL RANDWICK RACECOURSE HOTEL	117 Reservoir Street Surry Hills, NSW 2010 ABN: 4600272249 P: (02) 9215 4900 F: (02) 9215 4901 EMAIL: jgm@tza.com.au	SHADOW DIAGRAMS 1	JB, TGo
01.08.13	B	SUBMITTED WITH PREFERRED PROJECT REPORT		QUANTITY SURVEYOR SLATTERY AUSTRALIA PTY LTD T (02) 9423 8850	TRAFFIC ENGINEER PARKING CONSULTANTS INTERNATIONAL T (02) 9968 1844	FIRE ENGINEER RAW FIRE T (02) 9299 6605	TOWN PLANNER URBIS T (02) 8223 9900		PROJECT ADDRESS Royal Randwick Racecourse Alison Road, Randwick, NSW 2031 PROJECT NO : 10025	TONKIN ZULAIKHA GREER ARCHITECTS greer tonkin	SCALES 1:1000/A1 1:2000/A3	CHECKED TG
											DATE AUGUST 2013	REVISION 8

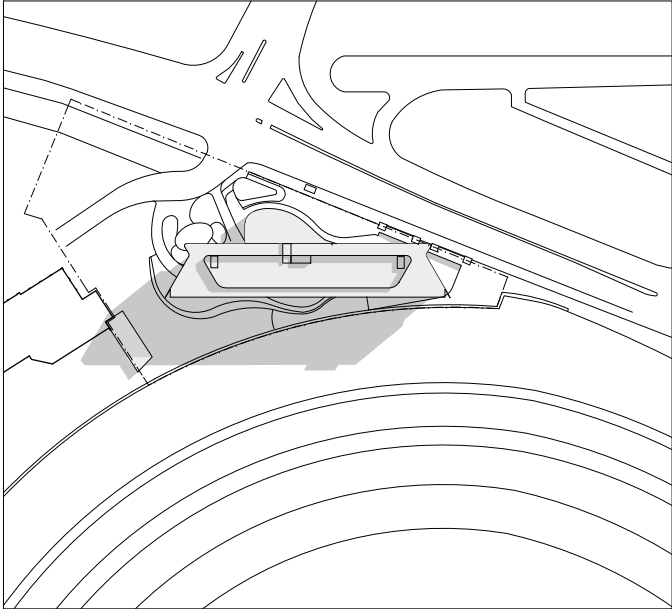

MARCH 21, 9AM

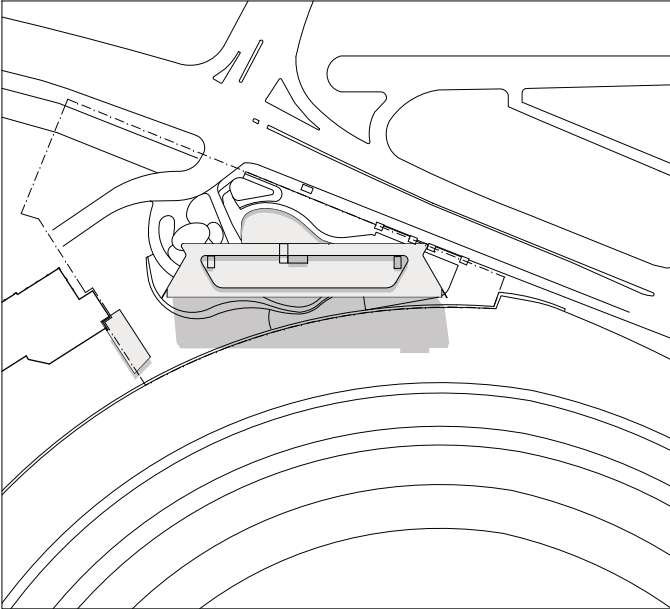

MARCH 21, 12PM

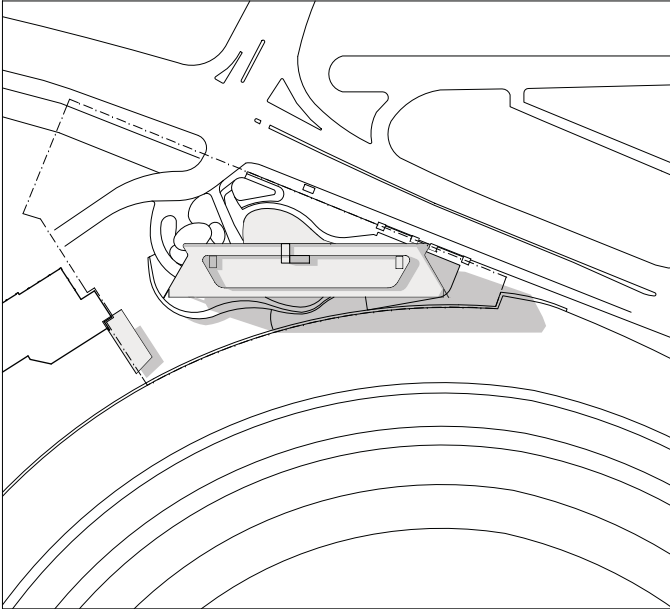

MARCH 21, 3PM

DATE	REV	NOTES	NOTES:	STRUCTURAL & CIVIL ENGINEER	ELECTRICAL, MECHANICAL & HYDRAULIC ENGINEER	FACADE CONSULTANT	PCA	CLIENT:	PROJECT :	ARCHITECT	DRAWING TITLE	DRAWN BY
22.05.12	A	PLANNING APPLICATION ISSUE	Do not scale off drawings. Use figured dimensions only. Report any discrepancies to the architect. These designs, plans, specifications and the copyright therein are the property of Tonkin Zulaikha Greer Architects Pty Ltd, and must not be reproduced or copied wholly or in part without written permission of Tonkin Zulaikha Greer Architects Pty Ltd.	BROWN CONSULTING T (02) 9004 8855	WSP T (02) 8907 0900	AECOM T (02) 8934 0564	CITY PLAN SERVICES T (02) 8270 3500	AUSTRALIAN TURF CLUB LTD	ROYAL RANDWICK RACECOURSE HOTEL	117 Reservoir Street Sunny Hills, NSW 2010 ABN: 46002722349 P: (02) 9215 4900 F: (02) 9215 4901 EMAIL: jgm@rzg.com.au	SHADOW DIAGRAMS 2	JB, TG
01.08.13	B	SUBMITTED WITH PREFERRED PROJECT REPORT		QUANTITY SURVEYOR SLATTERY AUSTRALIA PTY LTD T (02) 9423 8850	TRAFFIC ENGINEER PARKING CONSULTANTS INTERNATIONAL T (02) 9968 1844	FIRE ENGINEER RAW FIRE T (02) 9299 6605	TOWN PLANNER URBIS T (02) 8223 9900	T (02) 9663 8400	PROJECT ADDRESS Royal Randwick Racecourse Alison Road, Randwick, NSW 2031 PROJECT NO : 10025	TONKIN ZULAIKHA GREER ARCHITECTS 117 Reservoir Street Sunny Hills, NSW 2010 ABN: 46002722349 P: (02) 9215 4900 F: (02) 9215 4901 EMAIL: jgm@rzg.com.au	SCALES 1:1000/A1 1:2000/A3	CHECKED TG
											PHASE PA	DATE AUGUST 2013
											DRAWING NO A-9101	REVISION B



DATE	REV	NOTES:	NOTES:	STRUCTURAL & CIVIL ENGINEER	ELECTRICAL, MECHANICAL & HYDRAULICAL ENGINEER	FACADE CONSULTANT	PCA	CLIENT:	PROJECT:	ARCHITECT	DRAWING TITLE	DRAWN BY	
22.05.12	A	PLANNING APPLICATION ISSUE	Do not scale off drawings. Use figured dimensions only. Report any discrepancies to the architect. These designs, plans, specifications and the copyright therein are the property of Tonkin Zulaikha Greer Architects Pty Ltd, and must not be reproduced or copied wholly or in part without written permission of Tonkin Zulaikha Greer Architects Pty Ltd.	BROWN CONSULTING T (02) 9004 8855	WSP T (02) 8907 0900	AECOM T (02) 8834 0564	CITY PLAN SERVICES T (02) 9270 3500	AUSTRALIAN TURF CLUB LTD T (02) 9683 8400	ROYAL RANDWICK RACECOURSE HOTEL 	TONKIN ZULAKHA GREER ARCHITECTS 117 Reservoir Street Surry Hills, NSW 2010 ABN: 46002722349 P (02) 9215 4900 F (02) 9215 4901 EMAIL: jim@tazg.com.au	PERSPECTIVE 1	CHECKED TG	
				QUANTITY SURVEYOR SLATTERY AUSTRALIA PTY LTD T (02) 9423 8850	TRAFFIC ENGINEER PARKING CONSULTANTS INTERNATIONAL T (02) 9968 1844	FIRE ENGINEER RAW FIRE T (02) 9299 6605	TOWN PLANNER URBIS T (02) 8233 9900		PROJECT ADDRESS Royal Randwick Racecourse Alison Road, Randwick, NSW 2031 PROJECT NO.: 10025		SCALES	DATE AUGUST 2013	
											PHASE PA	DRAWING NO A-9600	REVISION