



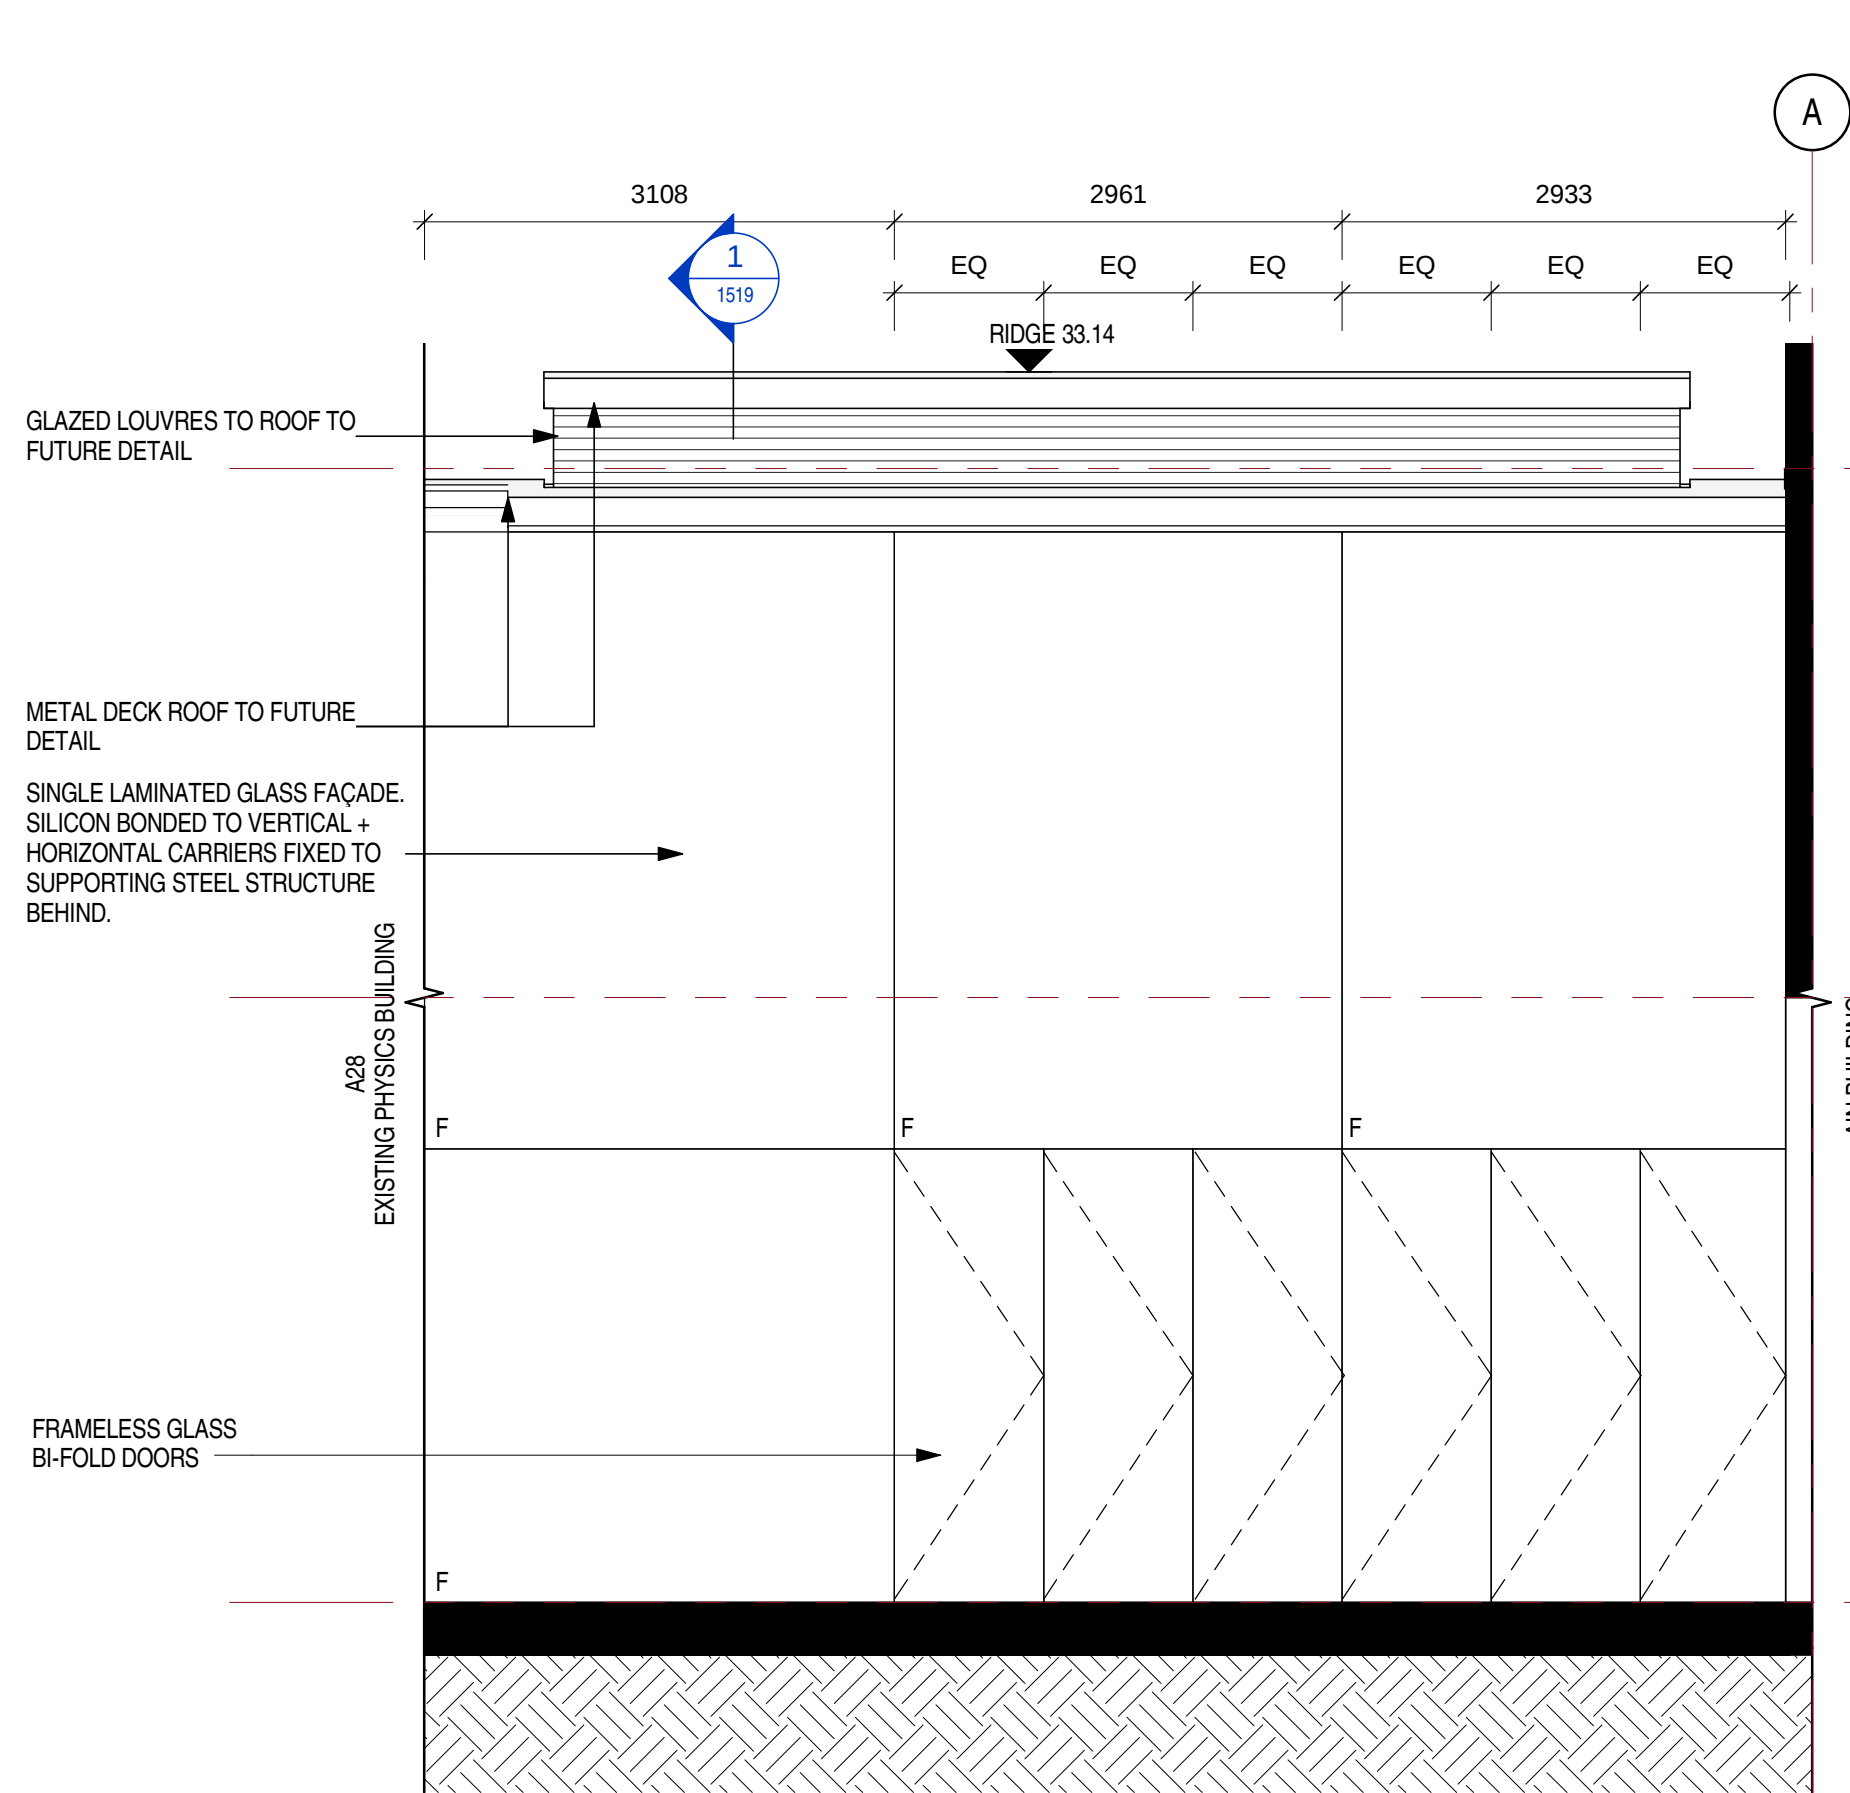

3 West Link Elevation 1
SCALE: 1 : 50

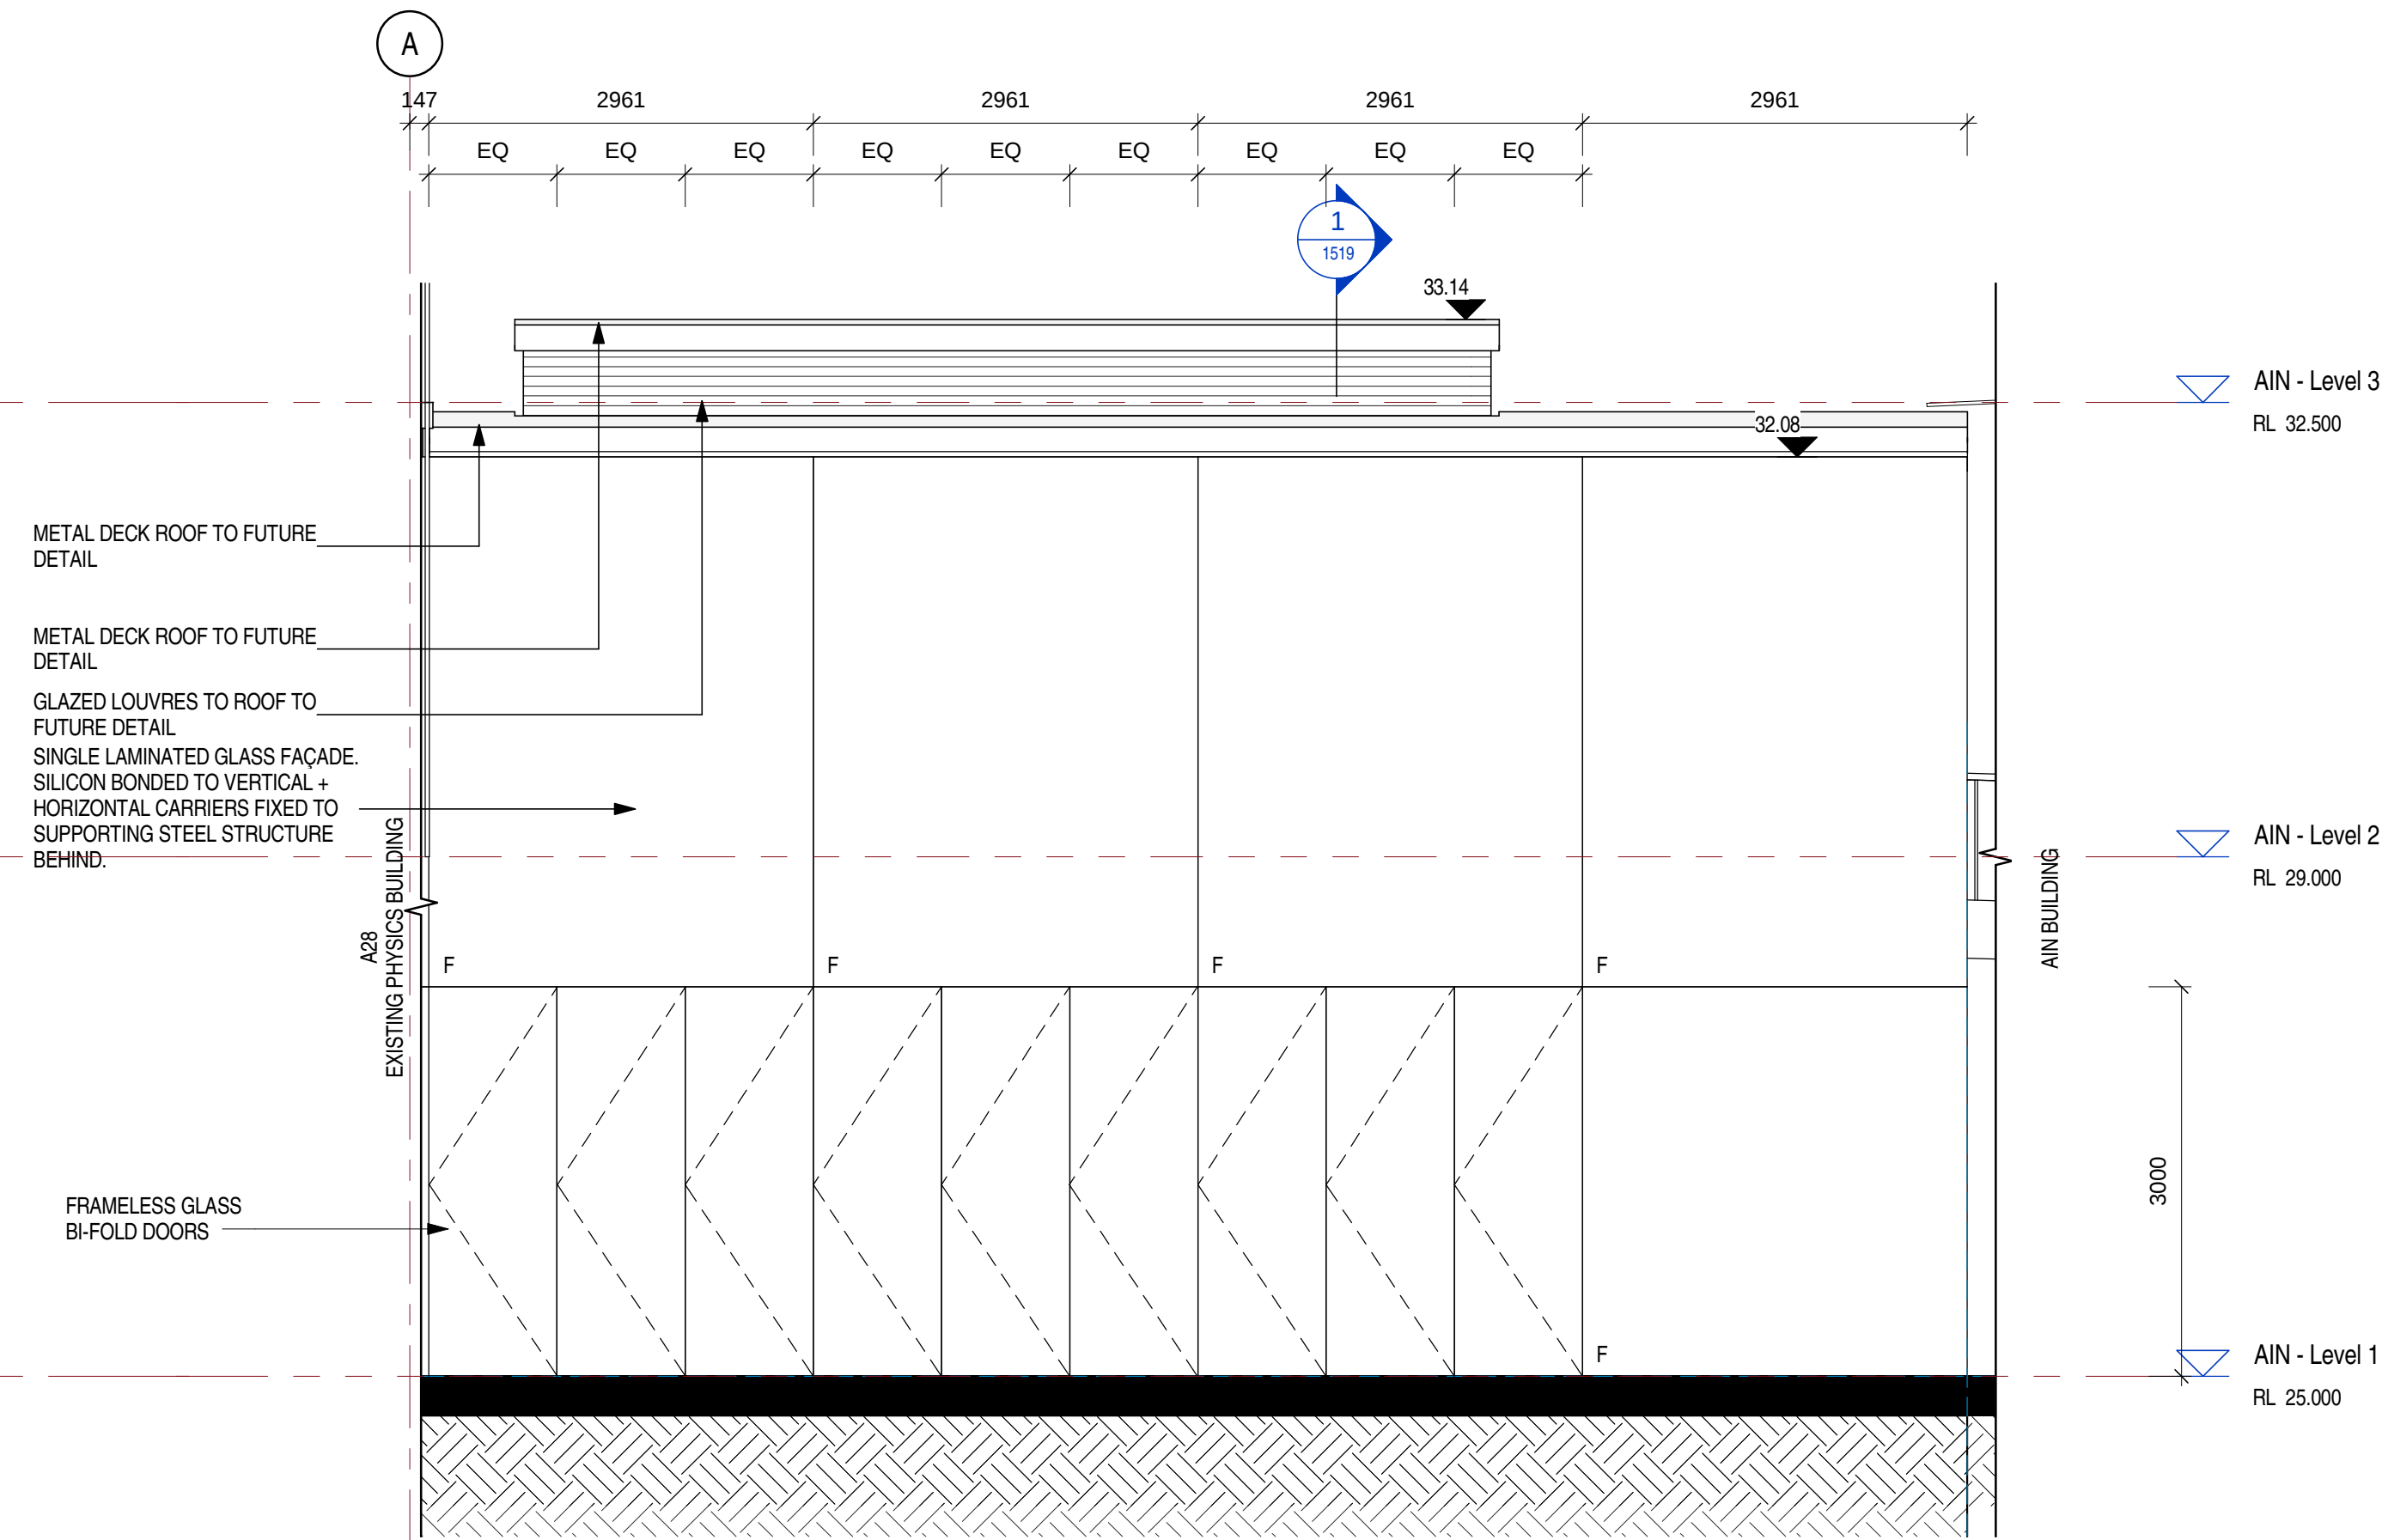

2 West Link Elevation 2
SCALE: 1 : 50

architectus Sydney 2012

Architectus Sydney Pty Ltd is the owner of the copyright subsisting in these drawings, plans, designs and specifications. They must not be used, reproduced or copied, in whole or in part, nor may the information, ideas and concepts therein contained (which are confidential to Architectus Sydney Pty Ltd) be disclosed to any person without the prior written consent of that company.

Do not scale drawings.
Verify all dimensions on site

issue	amendment	date
A	Work in Progress Issue	15.08.2012
B	Issue for PPR	06.09.2012
C	Issue for PPR	28.09.2012
D	Part 4 Submission	02.10.2012

issue	amendment	date

jestico + whites **CH2MHILL.**

1 Cobourg Street
London
NW1 2HP
T (44) 207 380 0382
F (44) 870 622 0732
www.jesticowhites.com

Optima Building, Level 1 North
58 Robertson Street
Glasgow, United Kingdom G2 8DU
T (44) 141 204 2333
F (44) 141 204 2033
www.ch2mhill.com

architectus™

Architectus Sydney
Level 3 341 George Street
Sydney NSW 2000
T (61 2) 8252 8400
F (61 2) 8252 8800
sydney@architectus.com.au
ABN 11 098 489 448

Sydney
Melbourne
Auckland
Brisbane
Shanghai

checked	RO	scale	1 : 50@A1
drawn	MM	project no	110010.00

project	Australian Institute of Nanoscience
drawing	Environmental Assessment
	West Link Elevations - Proposed
drawing no.	A-1516
issue	D

27/09/2012 1:02:26 PM