




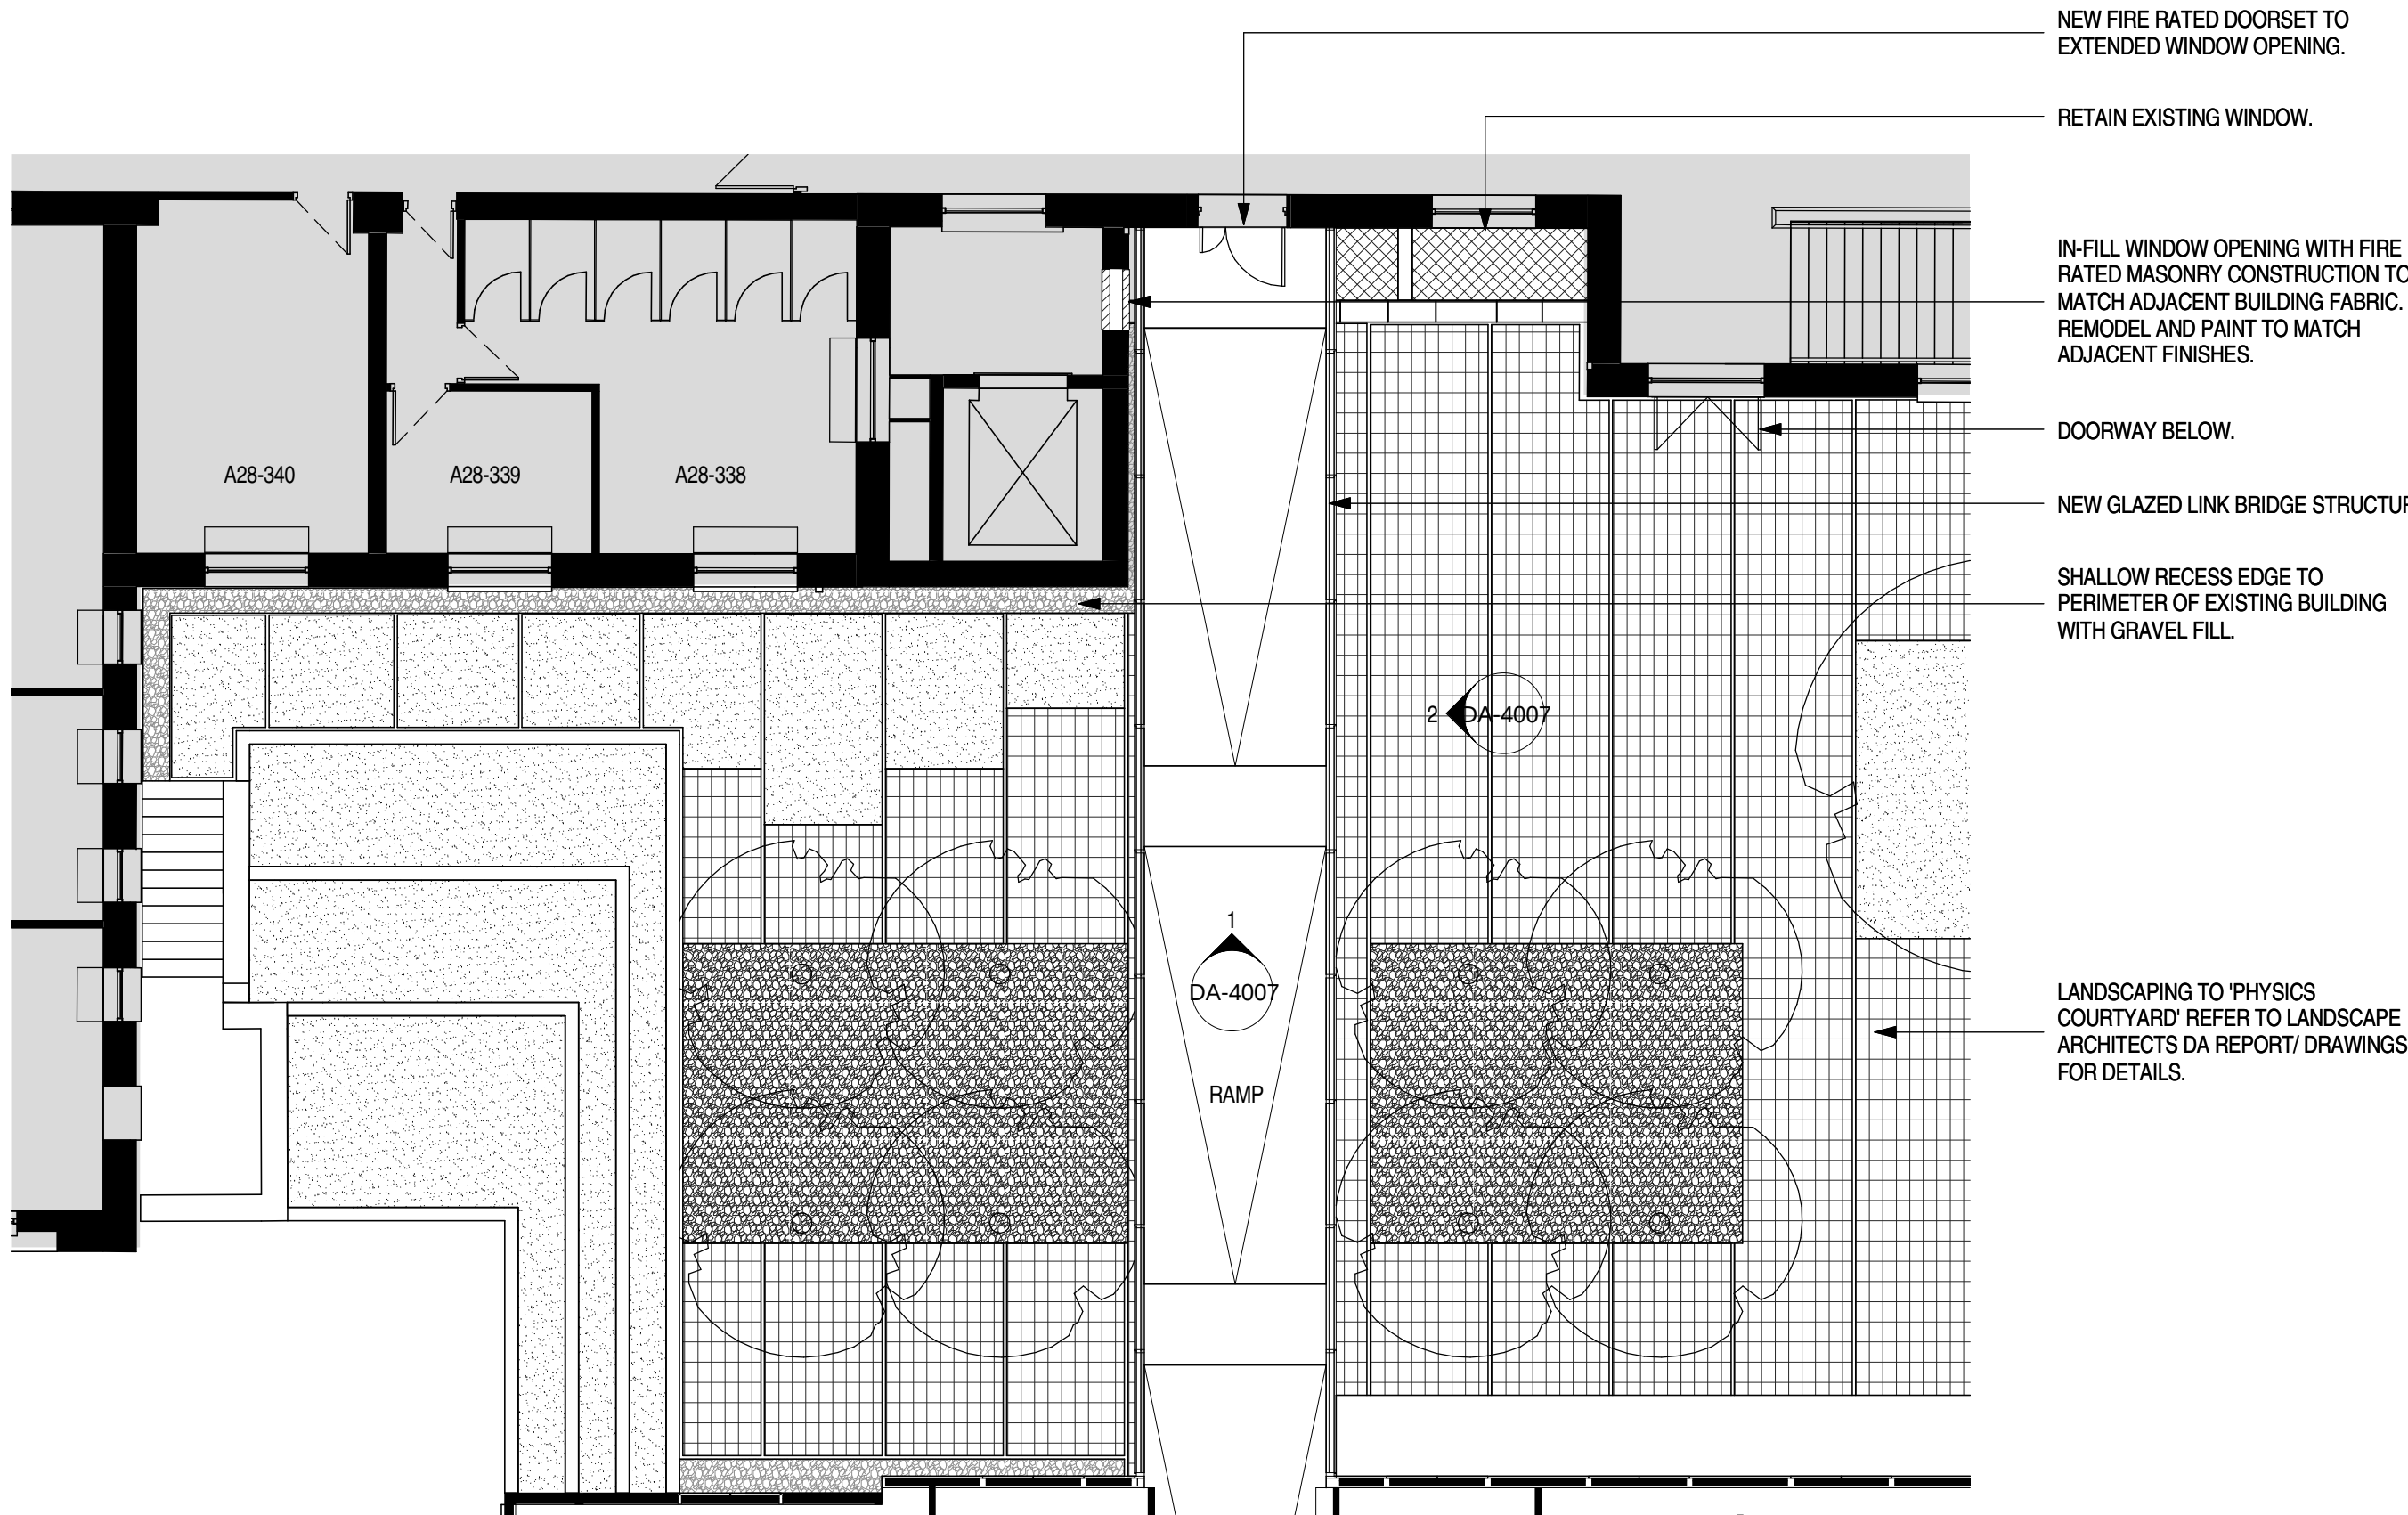

1 Proposed - Link West - RL29.0 new
Scale: 1 : 100

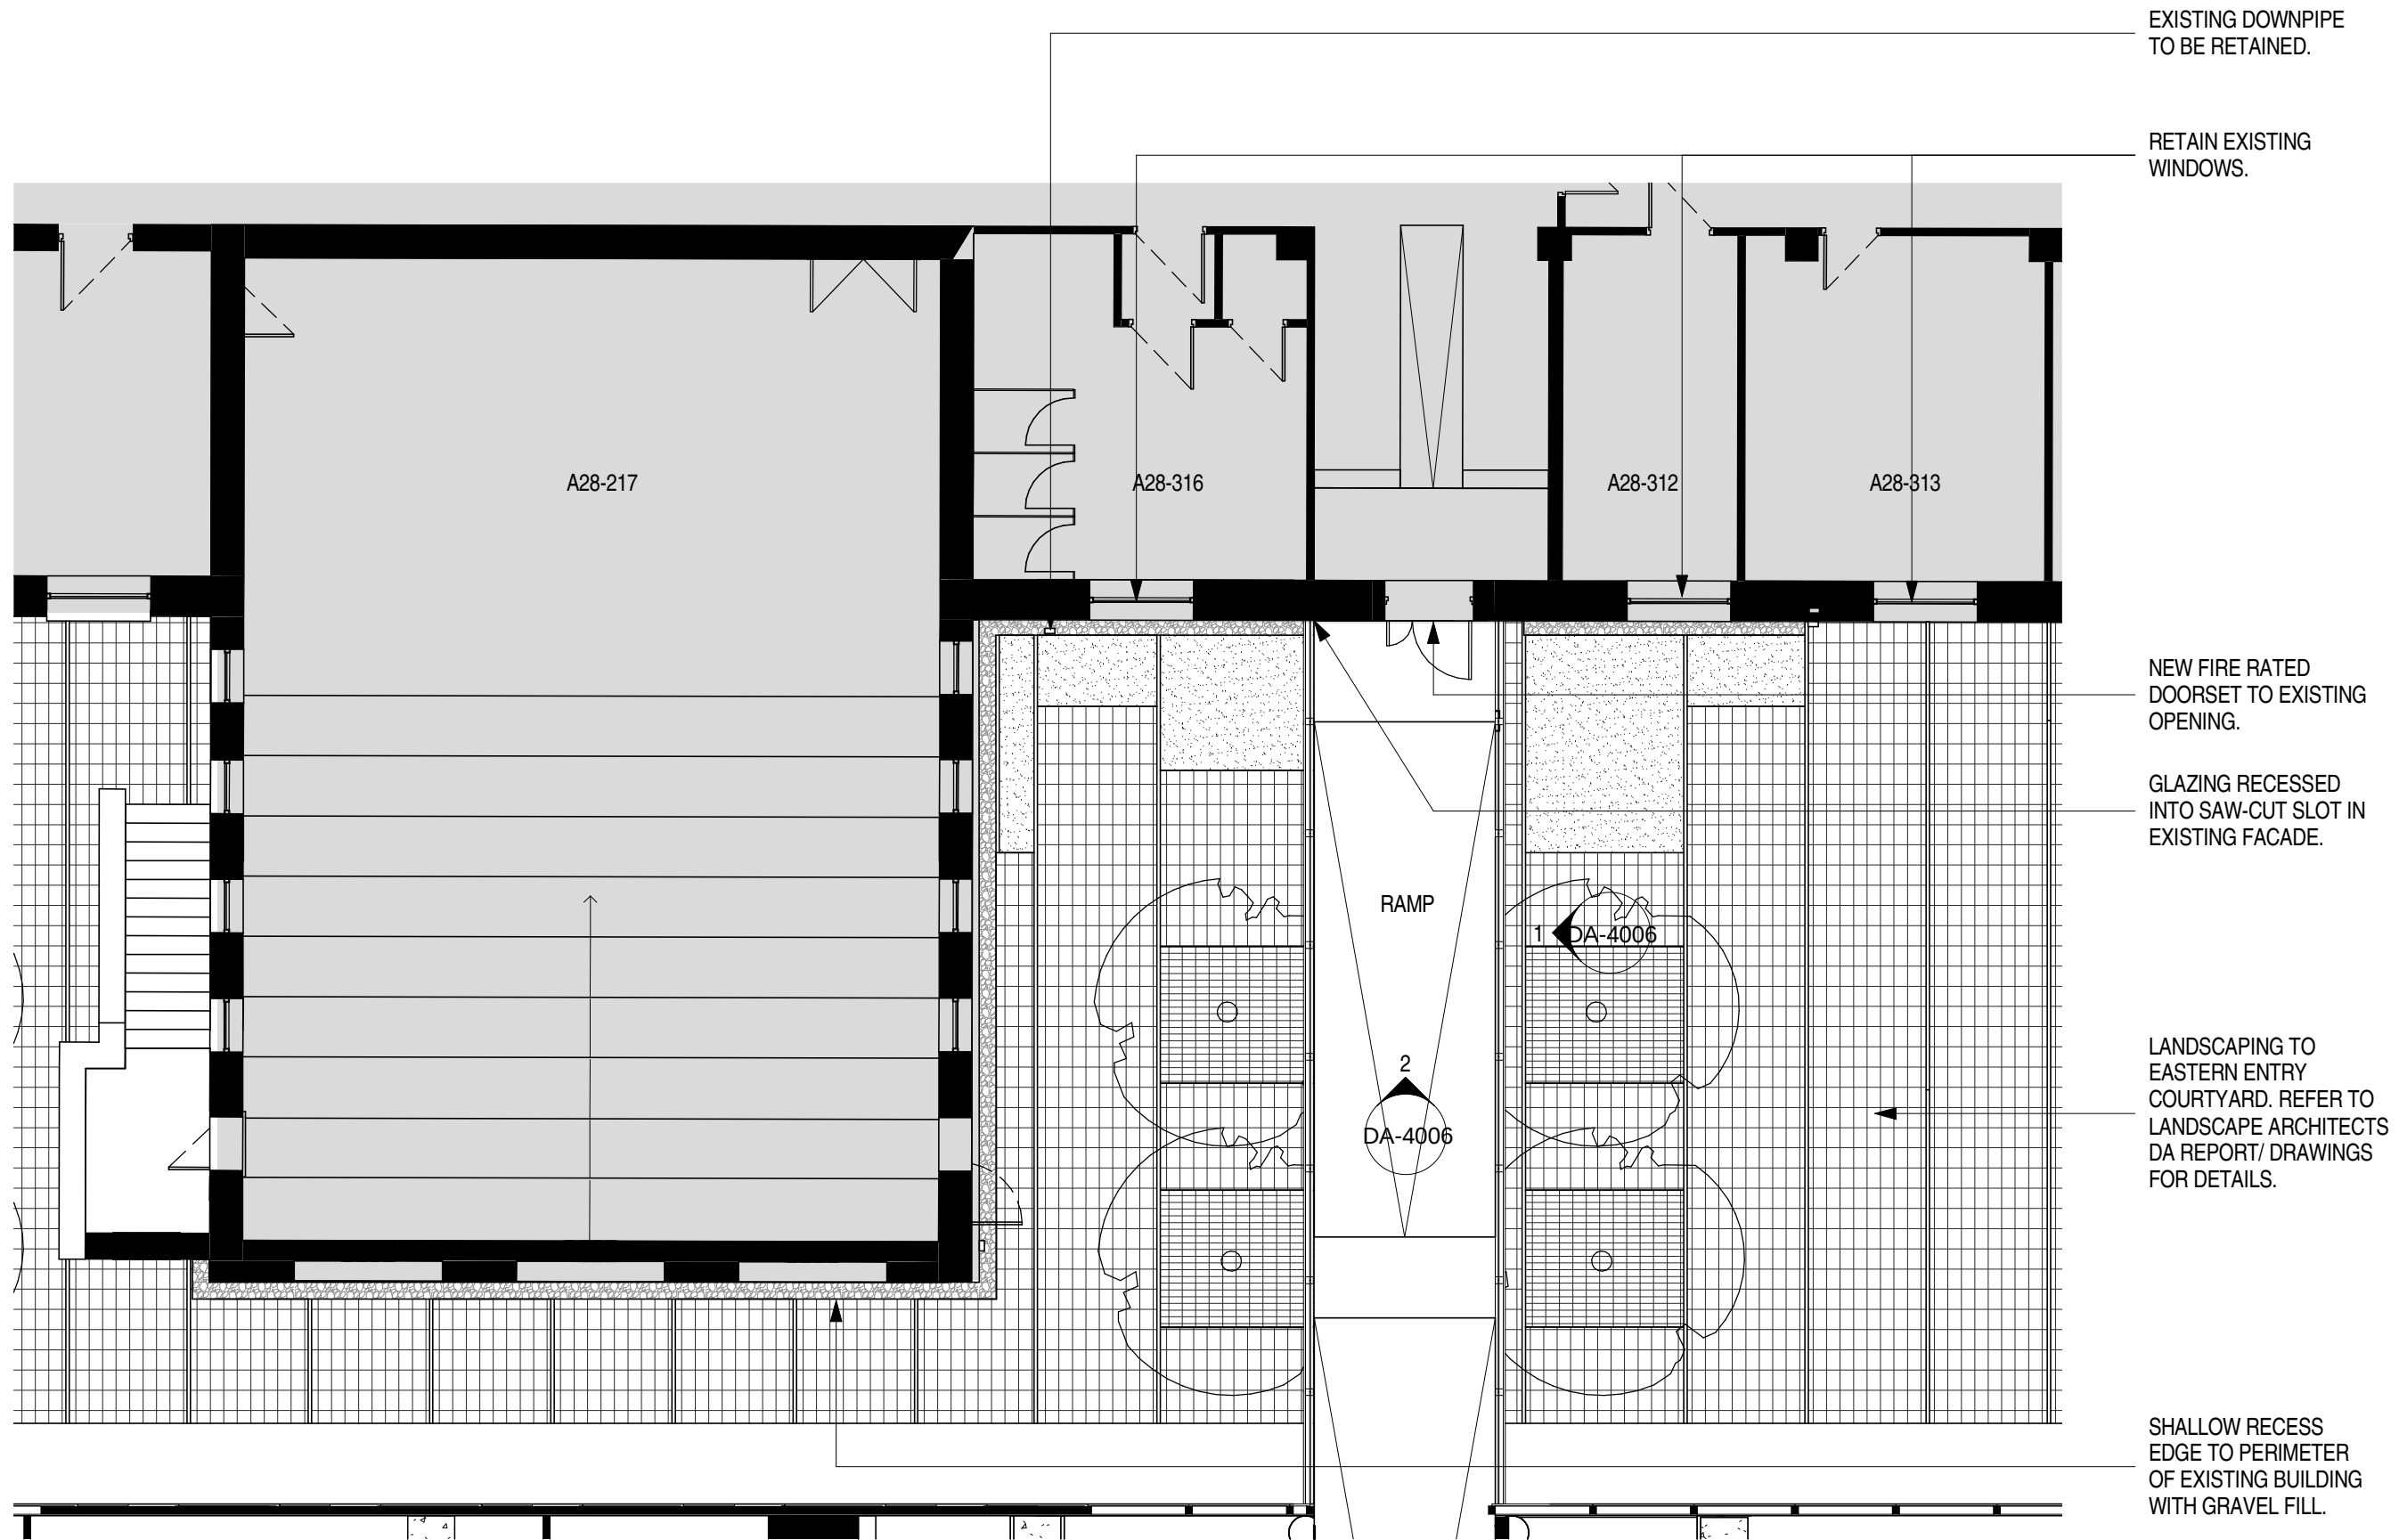

2 Proposed - Link East - RL29.0new
Scale: 1 : 100

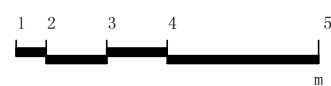


©architectus Sydney 2011

Architectus Sydney Pty Ltd is the owner of the copyright subsisting in these drawings, plans, designs and specifications. They must not be used, reproduced or copied, in whole or in part, nor may the information, ideas and concepts therein contained (which are confidential to Architectus Sydney Pty Ltd) be disclosed to any person without the prior written consent of that company.

Do not scale drawings.
Verify all dimensions on site

issue	amendment	date
1	DEVELOPMENT APPLICATION	19.06.2013

issue	amendment	date

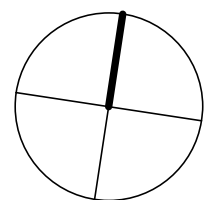

Warren Smith & Partners Pty Ltd

Level 1
123 Clarence Street
Sydney NSW 2000
T (61 2) 9299 1312



Level 1
60 Miller Street
North Sydney NSW 2060
T (61 2) 9828 6800



Levels 11-21
51 Underwood Road
Homebush NSW 2140
T (61 2) 9878 4038



Level 4 The Bond
30 Hickson Road
Millers Point NSW 2000
T (61 2) 9236 6111



Level 21
420 George Street
Sydney NSW 2000
T (61 2) 8934 0000

architectus™

Architectus Sydney
Level 3 341 George Street
Sydney NSW 2000
T (61 2) 8252 8400
F (61 2) 8252 8600
sydney@architectus.com.au

ABN 11 098 489 448

Sydney
Melbourne
Auckland
Brisbane
Shanghai

checked	RO	scale	1 : 100@A1
drawn	SE	project no	120240

NOTES

- ALL NEW INTERNAL AND EXTERNAL FINISHES AND WORKS OF MAKING GOOD TO THE EXISTING PHYSICS BUILDING (A28) SHALL MATCH THE EXISTING ORIGINAL WORK ADJACENT IN RESPECT OF MATERIALS USED, DETAILED EXECUTION AND FINISHED APPEARANCE.

- ORIGINAL FABRIC FROM THE EXISTING PHYSICS BUILDING (TO BE REMOVED) IS TO BE TAGGED AND STORED FOR FUTURE CONSERVATION WORKS.



project
Australian Institute of Nanoscience

Development Application

drawing
Proposed - West Link and East Link
Plans

drawing no.	issue
DA-4005	1

18/06/2013 9:38:44 PM

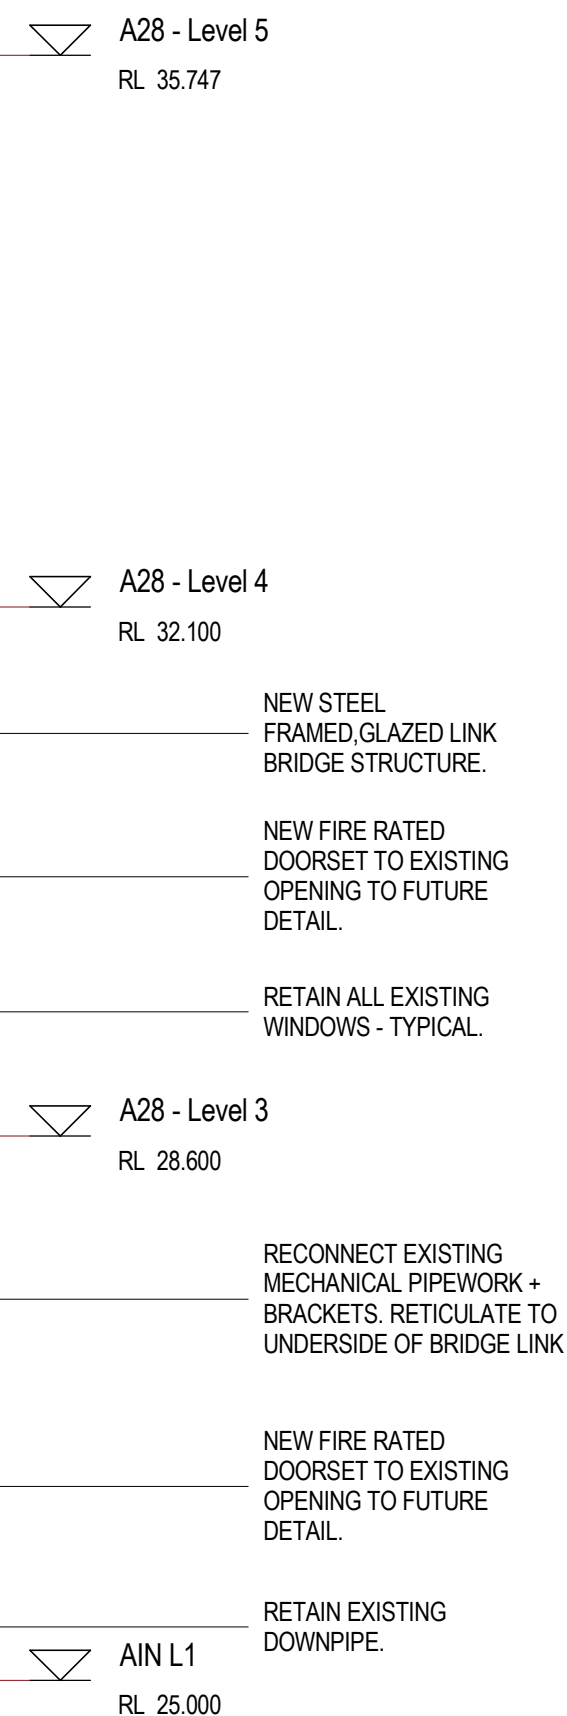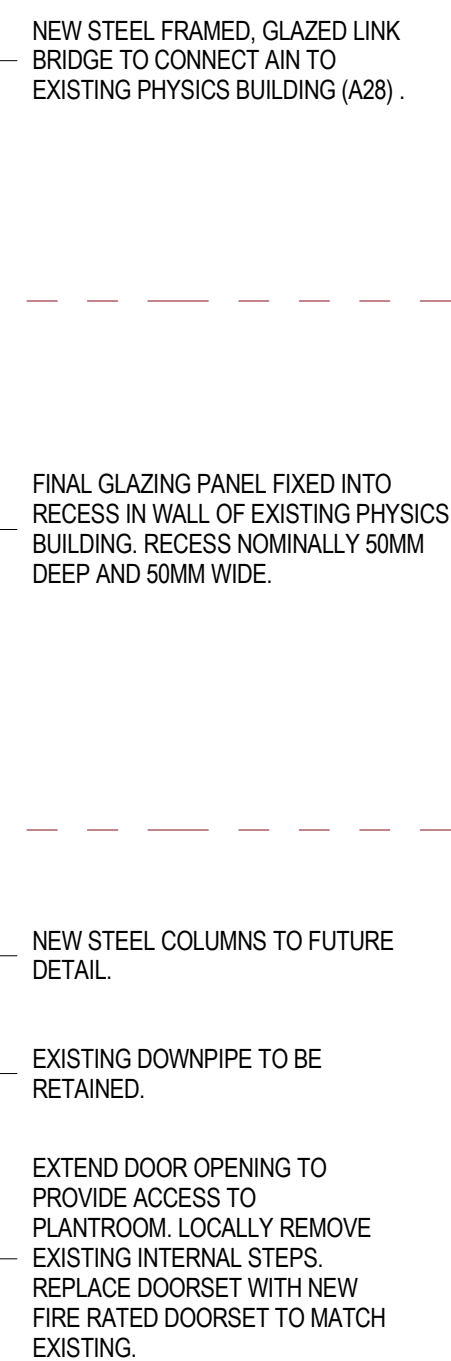

Proposed - Link East - Facade 1 (Lecture Theatre)

Do not scale drawings.
Verify all dimensions on site


[illegible]

Proposed - Link East - Facade 2


checked	RO	scale	As indicated@A1
drawn	SE	project no	120240

drawing no.	issue
DA-4006	2

23/07/2013 3:37:57 PM

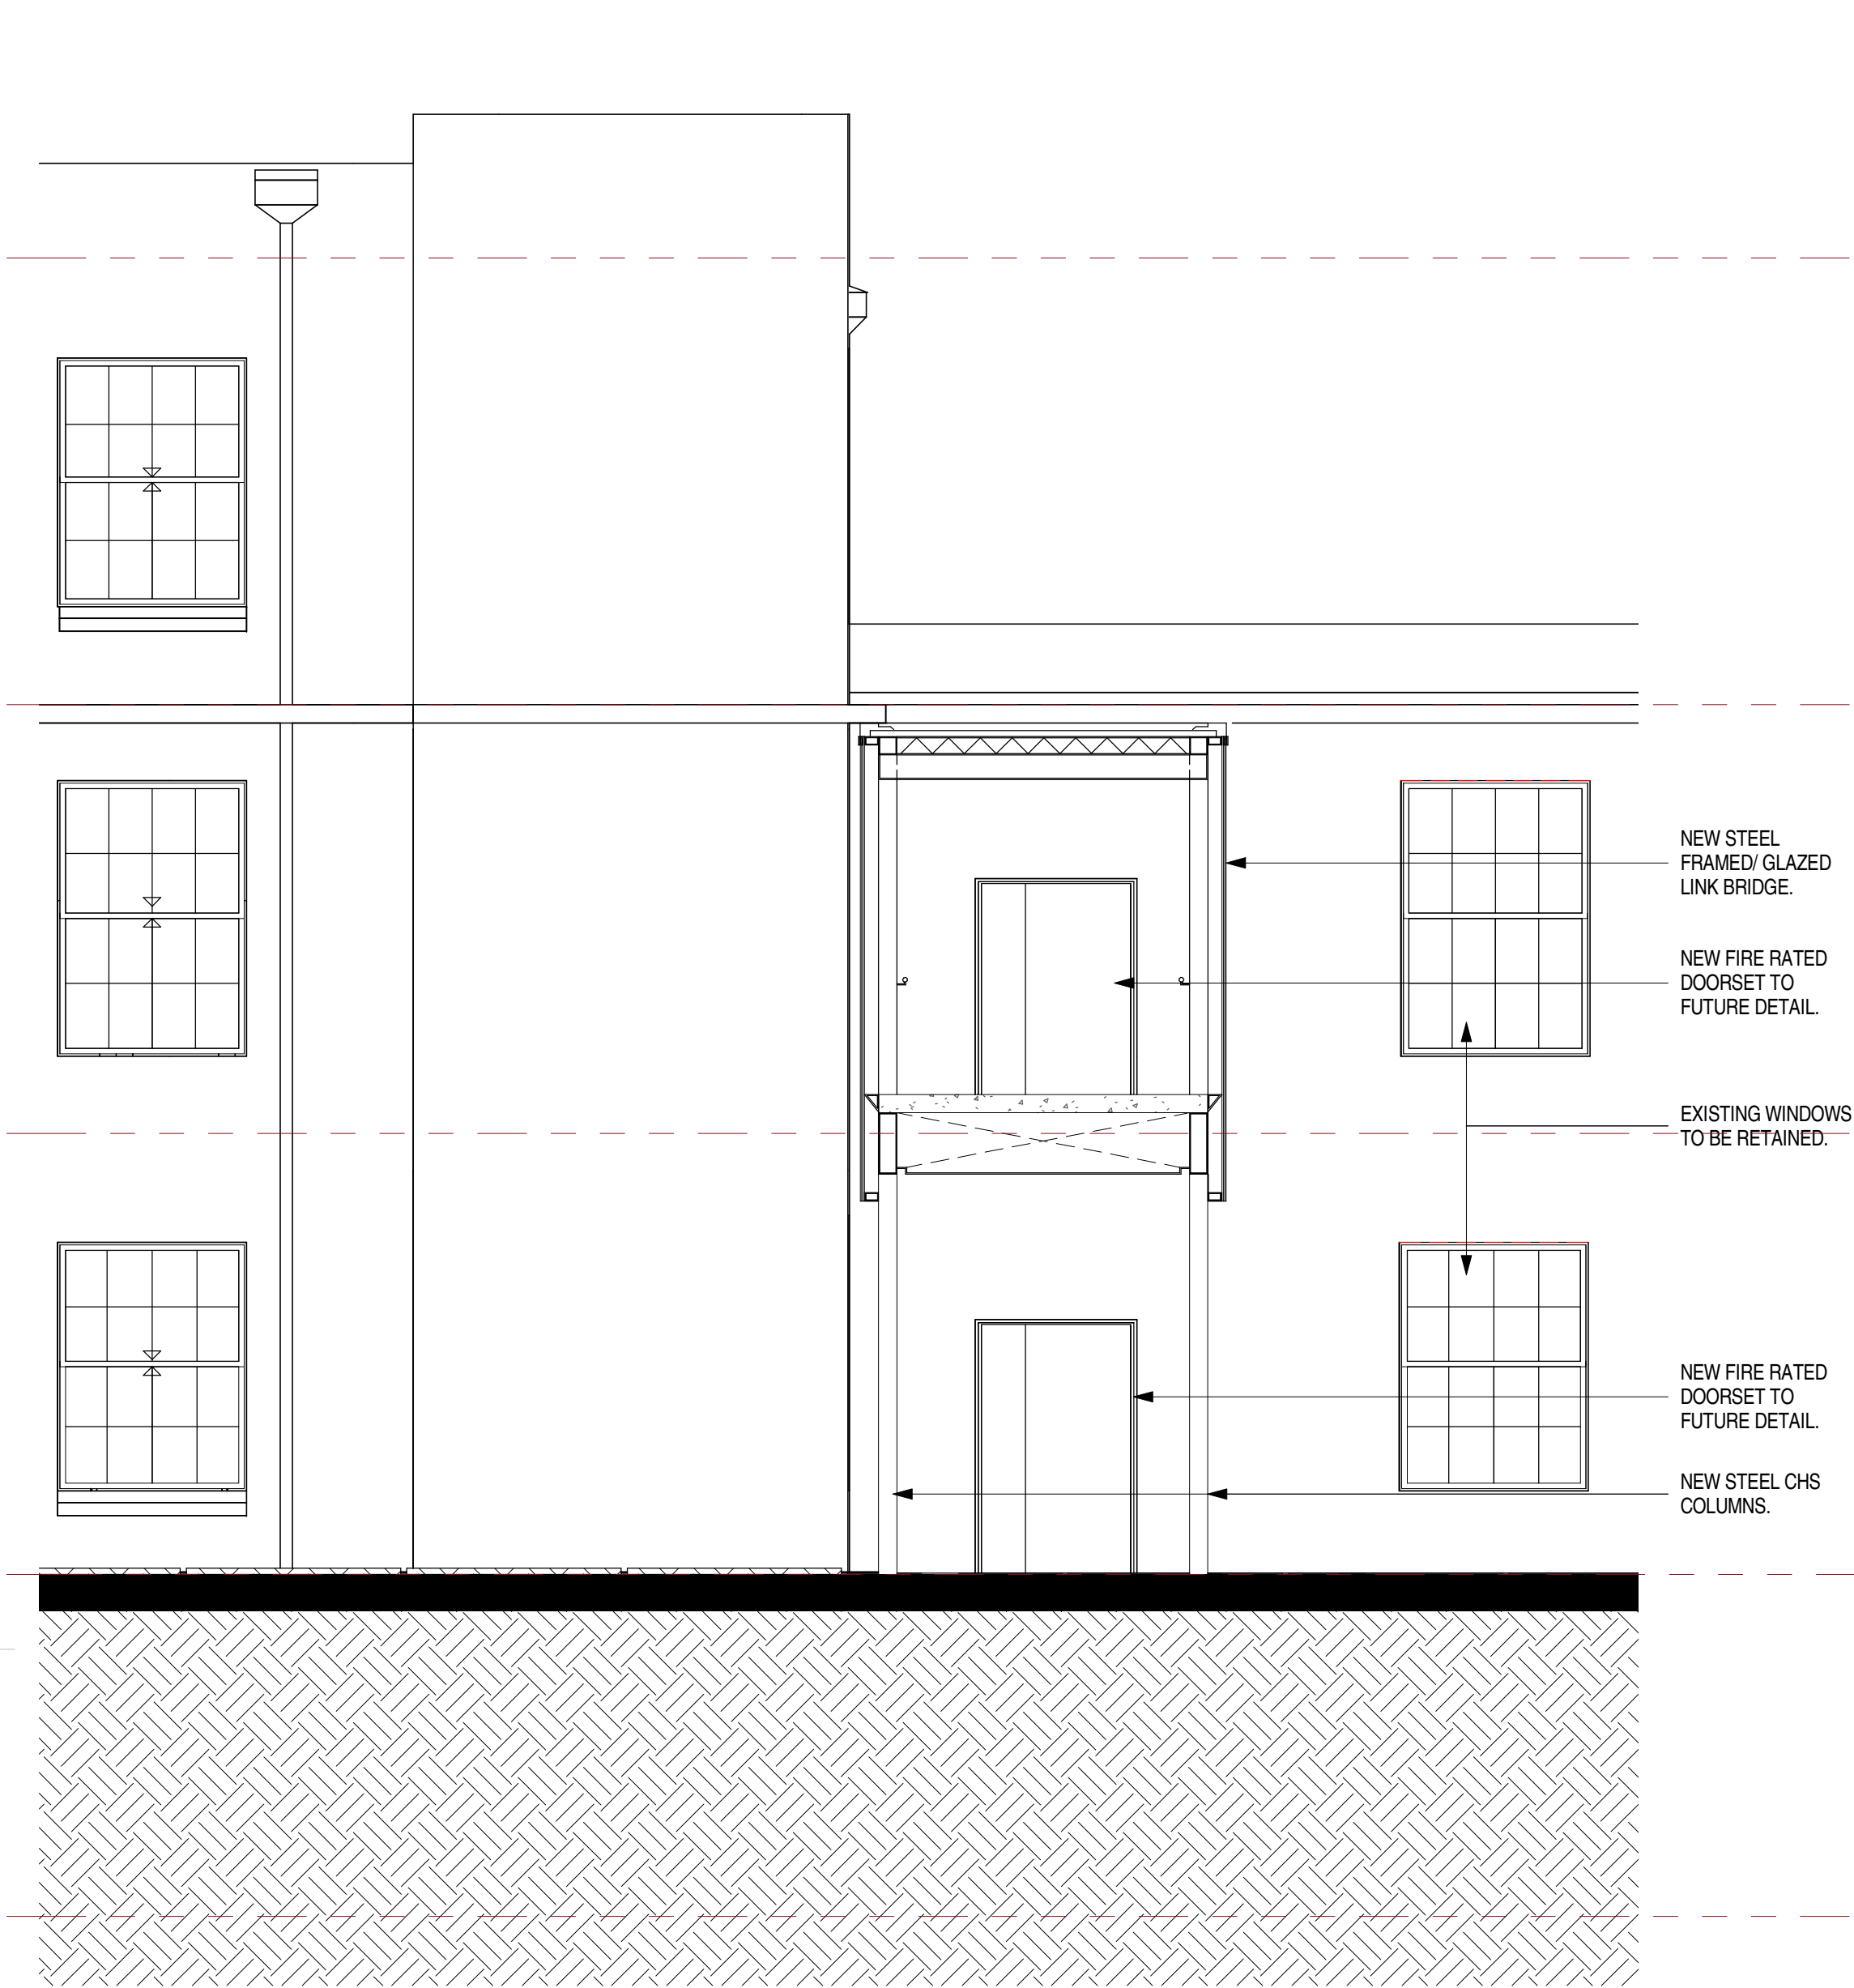

1 Proposed - West Link
Scale: 1 : 50

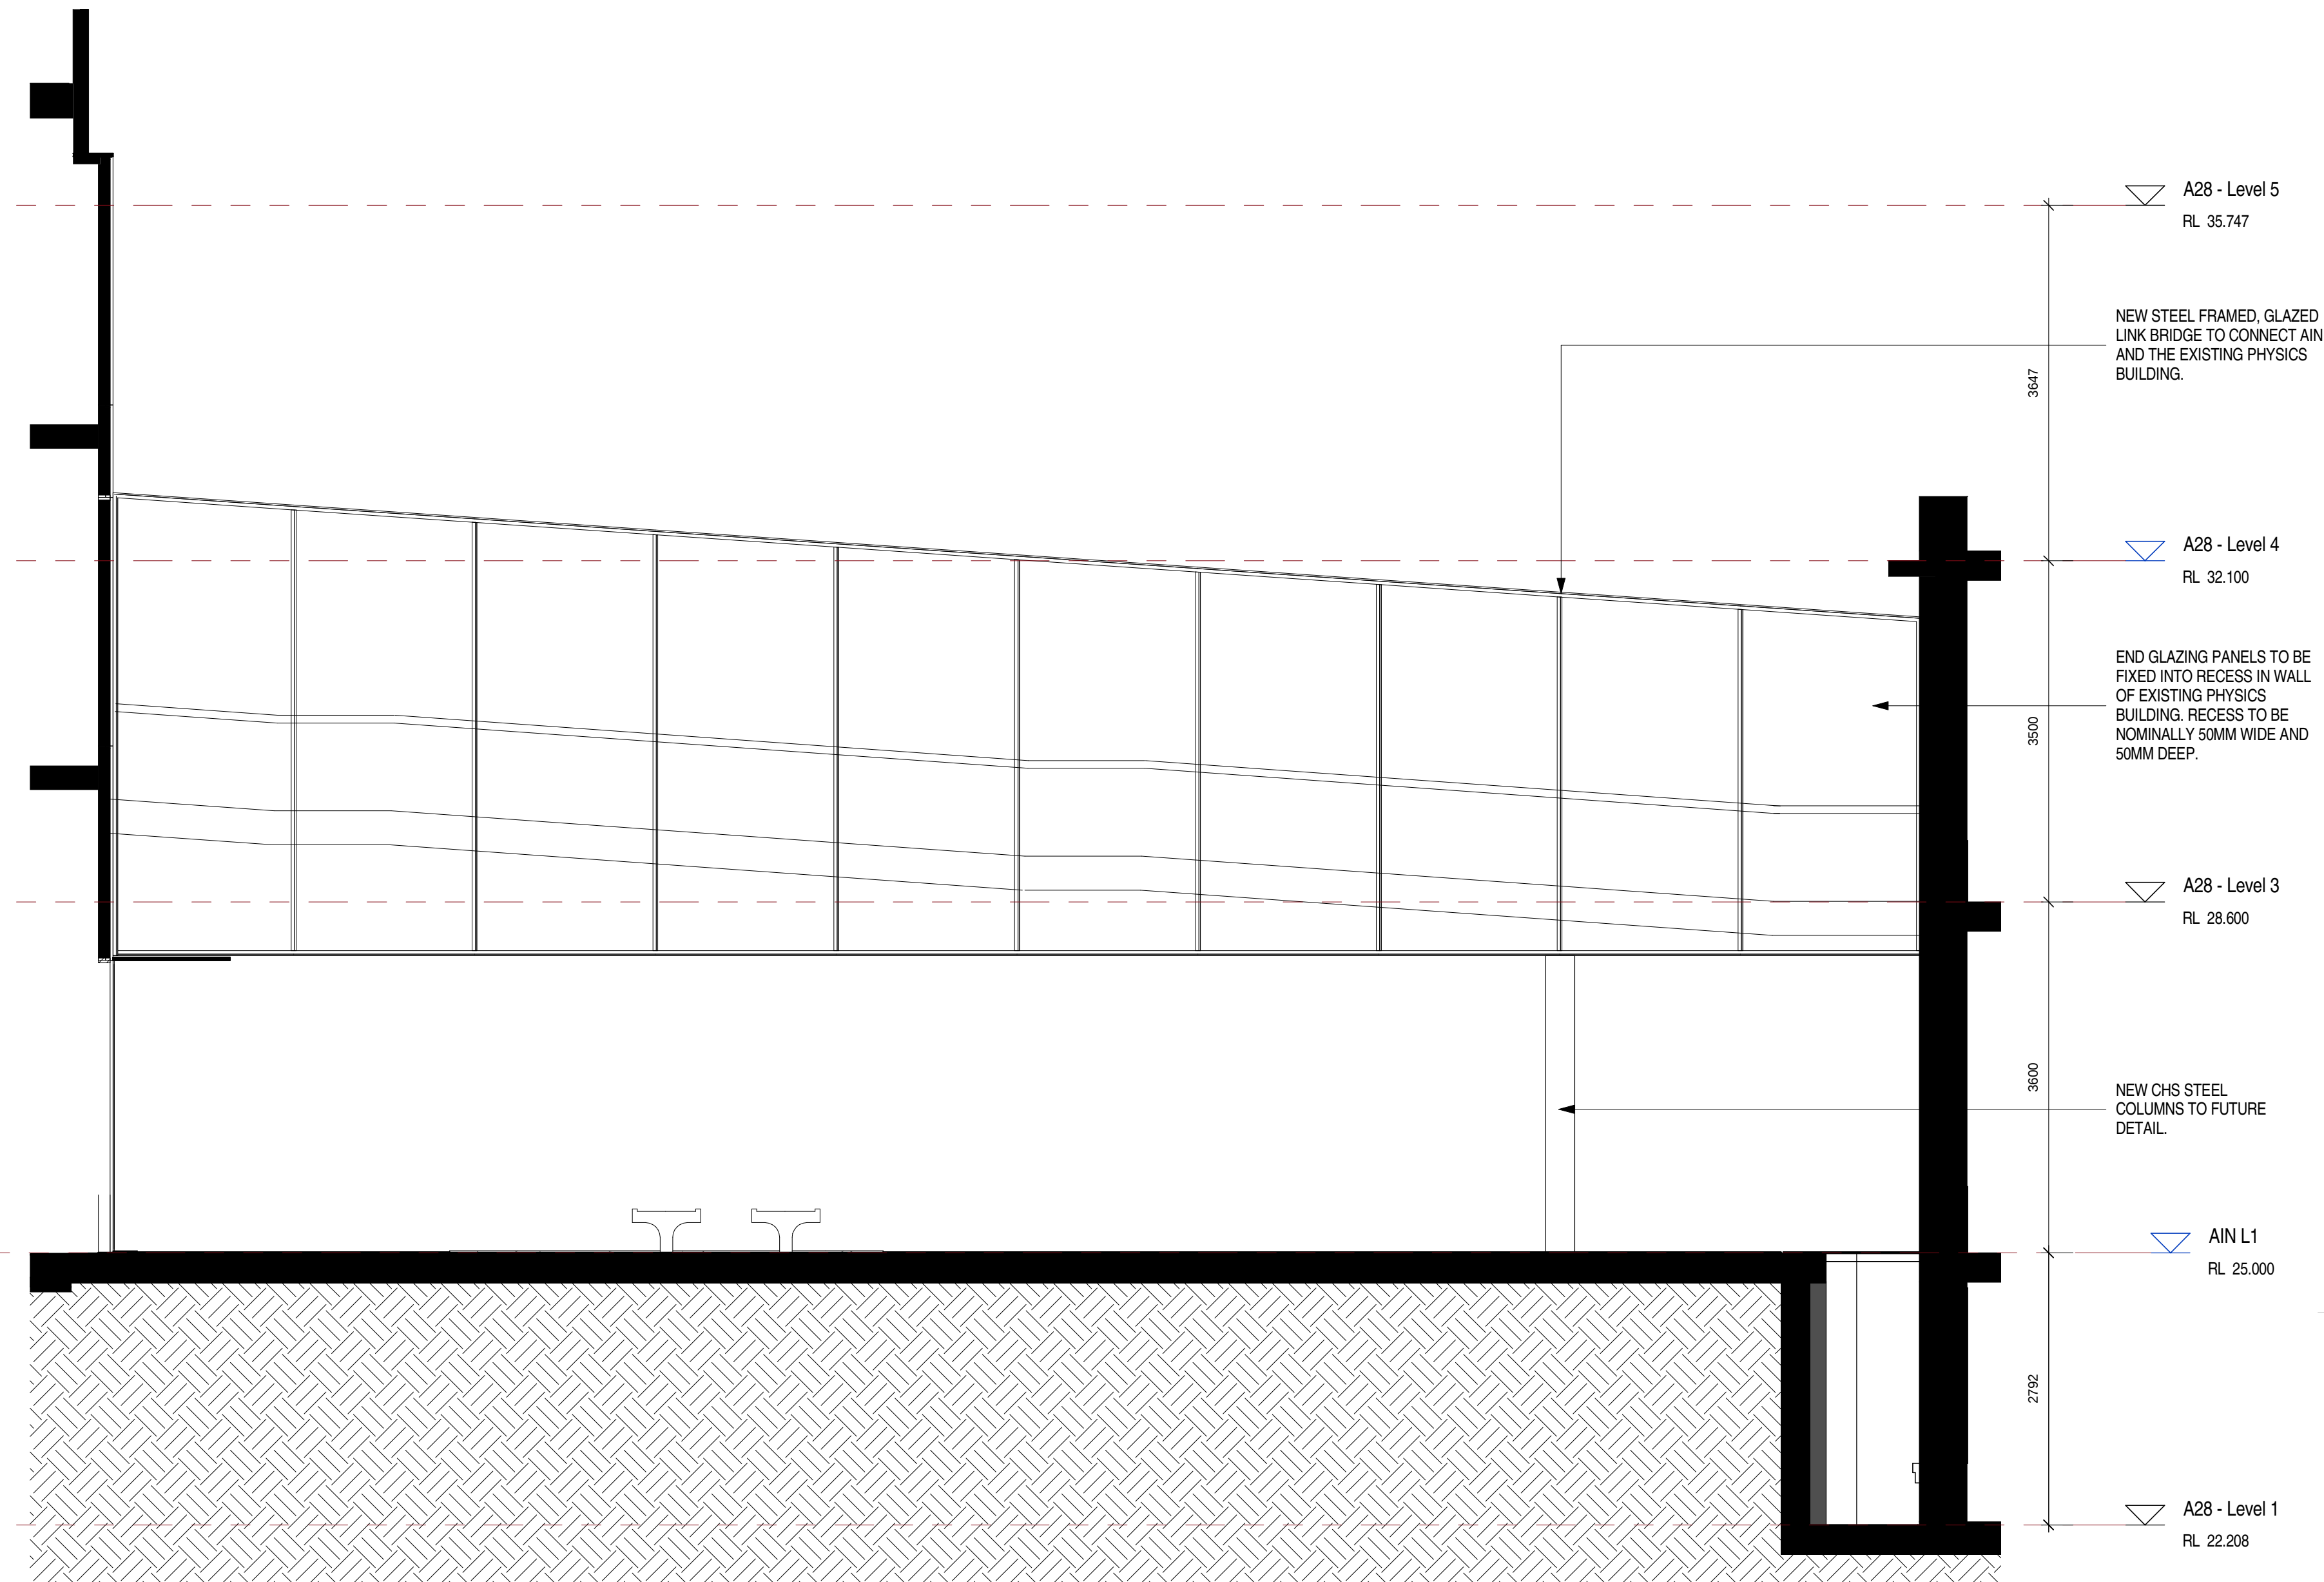

2 Proposed - West Link - Lift Core Facade
Scale: 1 : 50




©architectus Sydney 2011

Architectus Sydney Pty Ltd is the owner of the copyright subsisting in these drawings, plans, designs and specifications. They must not be used, reproduced or copied, in whole or in part, nor may the information, ideas and concepts therein contained (which are confidential to Architectus Sydney Pty Ltd) be disclosed to any person without the prior written consent of that company.

Do not scale drawings.
Verify all dimensions on site

issue	amendment	date
1	DEVELOPMENT APPLICATION	19.06.2013

issue	amendment	date

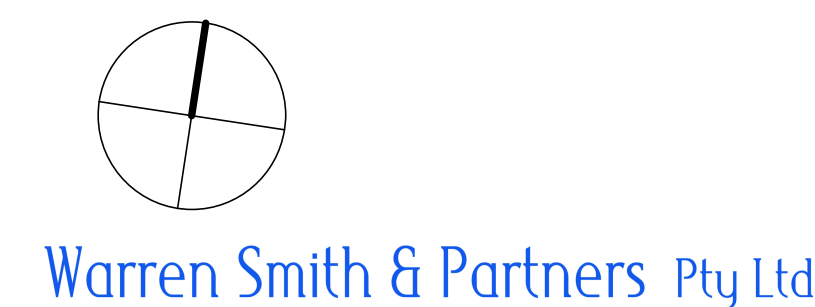

Level 1
123 Clarence Street
Sydney NSW 2000
T (61 2) 9299 1312



Levels 11-21
51 Underwood Road
Homebush NSW 2140
T (61 2) 9878 4038



Level 1
60 Miller Street
North Sydney NSW 2060
T (61 2) 9928 6800



Level 4 The Bond
30 Hickson Road
Millers Point NSW 2000
T (61 2) 9236 6111



Level 21
420 George Street
Sydney NSW 2000
T (61 2) 8934 0000

architectus™

Architectus Sydney
Level 3 341 George Street
Sydney NSW 2000
T (61 2) 8252 8400
F (61 2) 8252 8600
sydney@architectus.com.au

ABN 11 098 489 448

checked	RO	scale	As indicated@A1
drawn	SE	project no	120240


NOTES

- ALL NEW INTERNAL AND EXTERNAL FINISHES AND WORKS OF MAKING GOOD TO THE EXISTING PHYSICS BUILDING (A28) SHALL MATCH THE EXISTING ORIGINAL WORK ADJACENT IN RESPECT OF MATERIALS USED, DETAILED EXECUTION AND FINISHED APPEARANCE.

- ORIGINAL FABRIC FROM THE EXISTING PHYSICS BUILDING (TO BE REMOVED) IS TO BE TAGGED AND STORED FOR FUTURE CONSERVATION WORKS.

project	Australian Institute of Nanoscience
development	Development Application
drawing	Proposed - West Link Elevations
drawing no.	DA-4007
issue	1

18/06/2013 9:38:54 PM

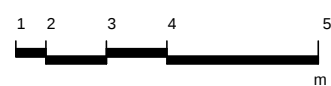

©architectus Sydney 2011

Architectus Sydney Pty Ltd is the owner of the copyright subsisting in these drawings, plans, designs and specifications. They must not be used, reproduced or copied, in whole or in part, nor may the information, ideas and concepts therein contained (which are confidential to Architectus Sydney Pty Ltd) be disclosed to any person without the prior written consent of that company.

Do not scale drawings.
Verify all dimensions on site

issue	amendment	date
1	DEVELOPMENT APPLICATION	19.06.2013
2	DEVELOPMENT APPLICATION	25.06.2013

issue	amendment	date

Warren Smith & Partners Pty Ltd

Level 1
123 Clarence Street
Sydney NSW 2000
T (61 2) 9299 1312


M+W GROUP

Norman
Disney &
Young
Level 1
60 Miller Street
North Sydney NSW 2060
T (61 2) 9928 6800

Lend Lease
Level 4 The Bond
30 Hickson Road
Millers Point NSW 2000
T (61 2) 9236 6111
AECOM
Level 21
420 George Street
Sydney NSW 2000
T (61 2) 8934 0000

architectusTM
Architectus Sydney
Level 3 341 George Street
Sydney NSW 2000
T (61 2) 8252 8400
F (61 2) 8252 8600
sydney@architectus.com.au
ABN 11 098 489 448
checked Checker scale @A1
drawn Author project no 120240

project Australian Institute of Nanoscience
Development Application
drawing Visual Impact View 1
drawing no. issue
DA-5000 2
25/06/2013 4:30:15 PM

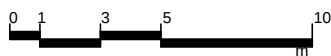

©architectus Sydney 2011

Architectus Sydney Pty Ltd is the owner of the copyright subsisting in these drawings, plans, designs and specifications. They must not be used, reproduced or copied, in whole or in part, nor may the information, ideas and concepts therein contained (which are confidential to Architectus Sydney Pty Ltd) be disclosed to any person without the prior written consent of that company.

Do not scale drawings.
Verify all dimensions on site

issue	amendment	date
1	DEVELOPMENT APPLICATION	19.06.2013
2	DEVELOPMENT APPLICATION	25.06.2013
3	DEVELOPMENT APPLICATION	22.07.2013

issue	amendment	date

Warren Smith & Partners Pty Ltd

Level 1
123 Clarence Street
Sydney NSW 2000
T (61 2) 9299 1312



Level 1
60 Miller Street
North Sydney NSW 2060
T (61 2) 9928 6800



Levels 11-21
51 Underwood Road
Homebush NSW 2140
T (61 2) 9878 4038



Level 4 The Bond
30 Hickson Road
Millers Point NSW 2000
F (61 2) 9236 6111



Level 21
420 George Street
Sydney NSW 2000
T (61 2) 8934 0000

architectus™

Architectus Sydney
Level 3 341 George Street
Sydney NSW 2000
T (61 2) 8252 8400
F (61 2) 8252 8600
sydney@architectus.com.au

ABN 11 098 489 448

Sydney
Melbourne
Auckland
Brisbane
Shanghai

checked	RO	scale	@A1
drawn	AB	project no	120240

project
Australian Institute of Nanoscience

drawing
Visual Impact View 2 (Existing View From Hockey Field)

drawing no.	issue	
DA-5001		3



©architectus Sydney 2011

Architectus Sydney Pty Ltd is the owner of the copyright subsisting in these drawings, plans, designs and specifications. They must not be used, reproduced or copied, in whole or in part, nor may the information, ideas and concepts therein contained (which are confidential to Architectus Sydney Pty Ltd) be disclosed to any person without the prior written consent of that company.

Do not scale drawings.
Verify all dimensions on site

issue	amendment	date
1	DEVELOPMENT APPLICATION	19.06.2013
2	DEVELOPMENT APPLICATION	25.06.2013
3	DEVELOPMENT APPLICATION	22.07.2013

issue	amendment	date

Warren Smith & Partners Pty Ltd

Level 1
123 Clarence Street
Sydney NSW 2000
T (61 2) 9299 1312

 **Norman
Disney
&
Young**
Level 1
60 Miller Street
North Sydney NSW 2060
T (61 2) 9928 6800

 **M+W GROUP**

Levels 11-21
51 Underwood Road
Homebush NSW 2140
T (61 2) 9878 4038

 **Lend Lease**
Level 4 The Bond
30 Hickson Road
Millers Point NSW 2000
T (61 2) 9236 6111

AECOM

Level 21
420 George Street
Sydney NSW 2000
T (61 2) 8934 0000

architectus™

Sydney
Melbourne
Auckland
Brisbane
Shanghai

Architectus Sydney
Level 3 341 George Street
Sydney NSW 2000
T (61 2) 8252 8400
F (61 2) 8252 8600
sydney@architectus.com.au

ABN 11 098 489 448

checked	RO	scale	@A1
drawn	AB	project no	120240

project
Australian Institute of Nanoscience

Development Application

drawing
Visual Impact View 2 (Proposed View
From Hockey Field)

drawing no.
DA-5002

issue
3

22/07/2013 3:19:01 PM



©architectus Sydney 2011

Architectus Sydney Pty Ltd is the owner of the copyright subsisting in these drawings, plans, designs and specifications. They must not be used, reproduced or copied, in whole or in part, nor may the information, ideas and concepts therein contained (which are confidential to Architectus Sydney Pty Ltd) be disclosed to any person without the prior written consent of that company.

Do not scale drawings.
Verify all dimensions on site

issue	amendment	date
1	DEVELOPMENT APPLICATION	19.06.2013
2	DEVELOPMENT APPLICATION	25.06.2013
3	DEVELOPMENT APPLICATION	22.07.2013

issue	amendment	date

Warren Smith & Partners Pty Ltd

Level 1
123 Clarence Street
Sydney NSW 2000
T (61 2) 9299 1312

M+W GROUP

Levels 11-21
51 Underwood Road
Homebush NSW 2140
T (61 2) 9878 4038

Norman
Disney &
Young
Level 1
60 Miller Street
North Sydney NSW 2060
T (61 2) 9928 5800

Lend Lease
Level 4 The Bond
30 Hickson Road
Millers Point NSW 2000
T (61 2) 9236 6111

AECOM
Level 21
420 George Street
Sydney NSW 2000
T (61 2) 8934 0000

architectus™

Architectus Sydney
Level 3 341 George Street
Sydney NSW 2000
T (61 2) 8252 8400
F (61 2) 8252 8600
sydney@architectus.com.au
ABN 11 098 489 448

checked	RO	scale	@A1
drawn	AB	project no	120240

project
Australian Institute of Nanoscience

drawing
Visual Impact View 3 (Existing View From
Bridge of Education Building)

drawing no.	issue	3
DA-5003		



©architectus Sydney 2011

Architectus Sydney Pty Ltd is the owner of the copyright subsisting in these drawings, plans, designs and specifications. They must not be used, reproduced or copied, in whole or in part, nor may the information, ideas and concepts therein contained (which are confidential to Architectus Sydney Pty Ltd) be disclosed to any person without the prior written consent of that company.

Do not scale drawings.
Verify all dimensions on site

issue	amendment	date
1	DEVELOPMENT APPLICATION	19.06.2013
2	DEVELOPMENT APPLICATION	25.06.2013
3	DEVELOPMENT APPLICATION	22.07.2013

issue	amendment	date

Warren Smith & Partners Pty Ltd

Level 1
123 Clarence Street
Sydney NSW 2000
T (61 2) 9299 1312

M+W GROUP

Norman
Disney &
Young
Level 1
60 Miller Street
North Sydney NSW 2060
T (61 2) 9828 6800

Lend Lease
Level 4 The Bond
30 Hickson Road
Millers Point NSW 2000
T (61 2) 9236 6111

AECOM

Level 21
420 George Street
Sydney NSW 2000
T (61 2) 8934 0000

architectus™

Sydney
Melbourne
Auckland
Brisbane
Shanghai

Architectus Sydney
Level 3 341 George Street
Sydney NSW 2000
T (61 2) 8252 8400
F (61 2) 8252 8600
sydney@architectus.com.au

ABN 11 098 489 448

checked	RO	scale	@A1
drawn	AB	project no	120240


project
Australian Institute of Nanoscience

Development Application

drawing
Visual Impact View 3 (Proposed View
From Bridge of Education Building)

drawing no.
DA-5004





issue
3

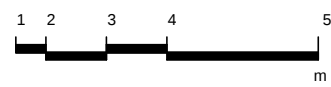

Architectus Sydney Pty Ltd is the owner of the copyright subsisting in these drawings, plans, designs and specifications. They must not be used, reproduced or copied, in whole or in part, nor may the information, ideas and concepts therein contained (which are confidential to Architectus Sydney Pty Ltd) be disclosed to any person without the prior written consent of that company.

[illegible][illegible]

Level 1
123 Clarence Street
Sydney NSW 2000
T (61 2) 9299 1312

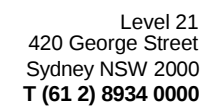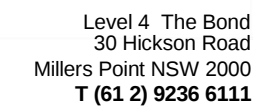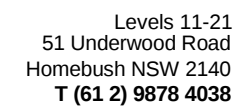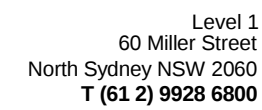

Architectus Sydney
Level 3 341 George Street
Sydney NSW 2000
T (61 2) 8252 8400
F (61 2) 8252 8600
sydney@architectus.com.au


Sydney
Melbourne
Auckland
Brisbane
Shanghai

checked	RO	scale	@A1
drawn	DR	project no	120240

Development Application

drawing no.	issue
DA-5005	2



22/07/2013 3:19:02 PM

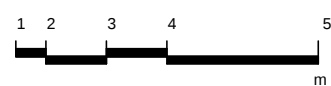

Architectus Sydney Pty Ltd is the owner of the copyright subsisting in these drawings, plans, designs and specifications. They must not be used, reproduced or copied, in whole or in part, nor may the information, ideas and concepts therein contained (which are confidential to Architectus Sydney Pty Ltd) be disclosed to any person without the prior written consent of that company.

[illegible][illegible]

Level 1
123 Clarence Street
Sydney NSW 2000
T (61 2) 9299 1312

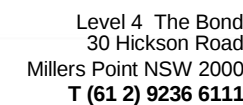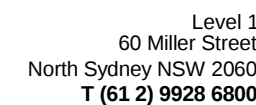


ABN 11 098 489 448

checked	RO	scale	@A1
drawn	DR	project no	120240

drawing no.	issue
DA-5006	2

22/07/2013 3:19:02 PM

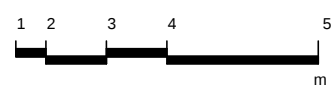

22/07/2013 3:19:02 PM