




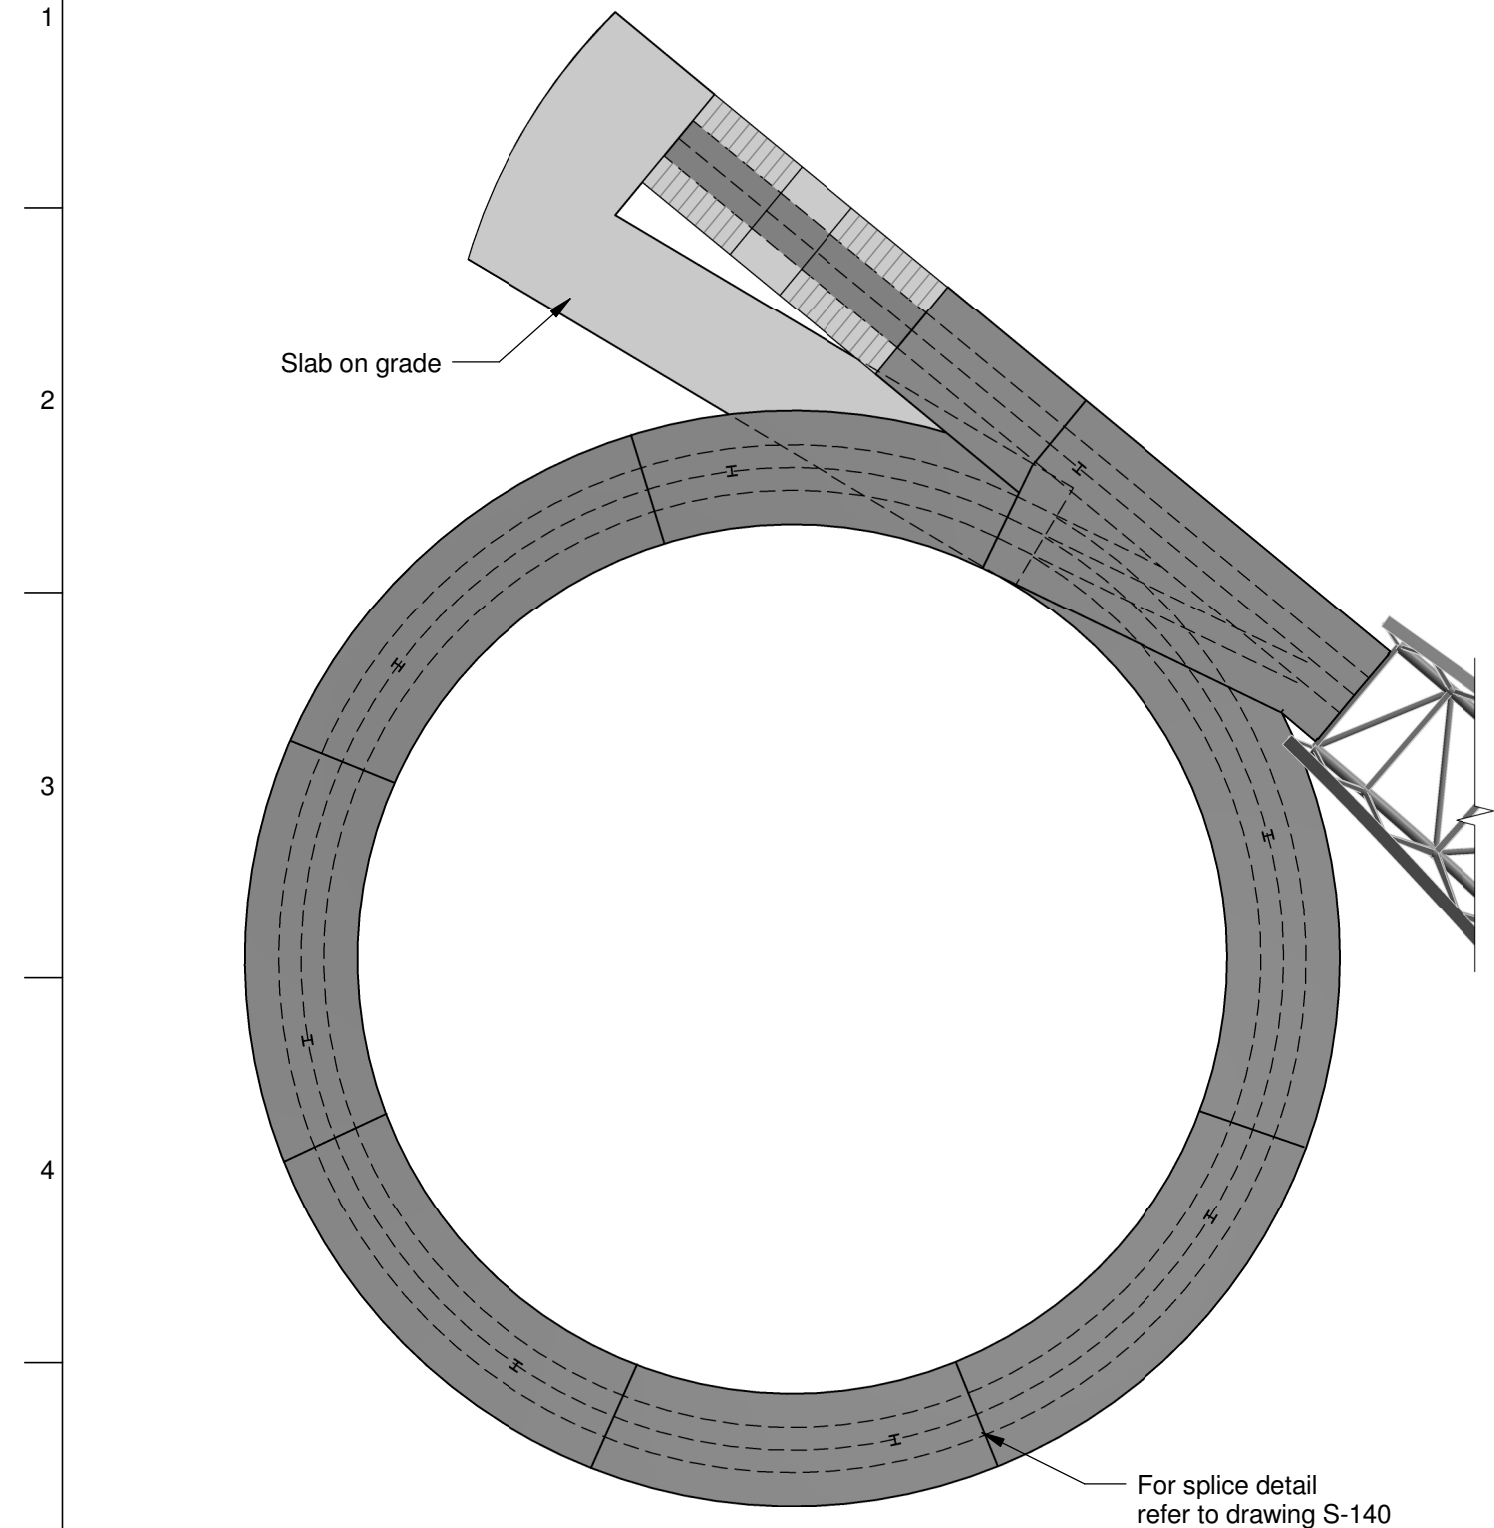


M2 Site Spiral Ramps
Scale: 1 : 200

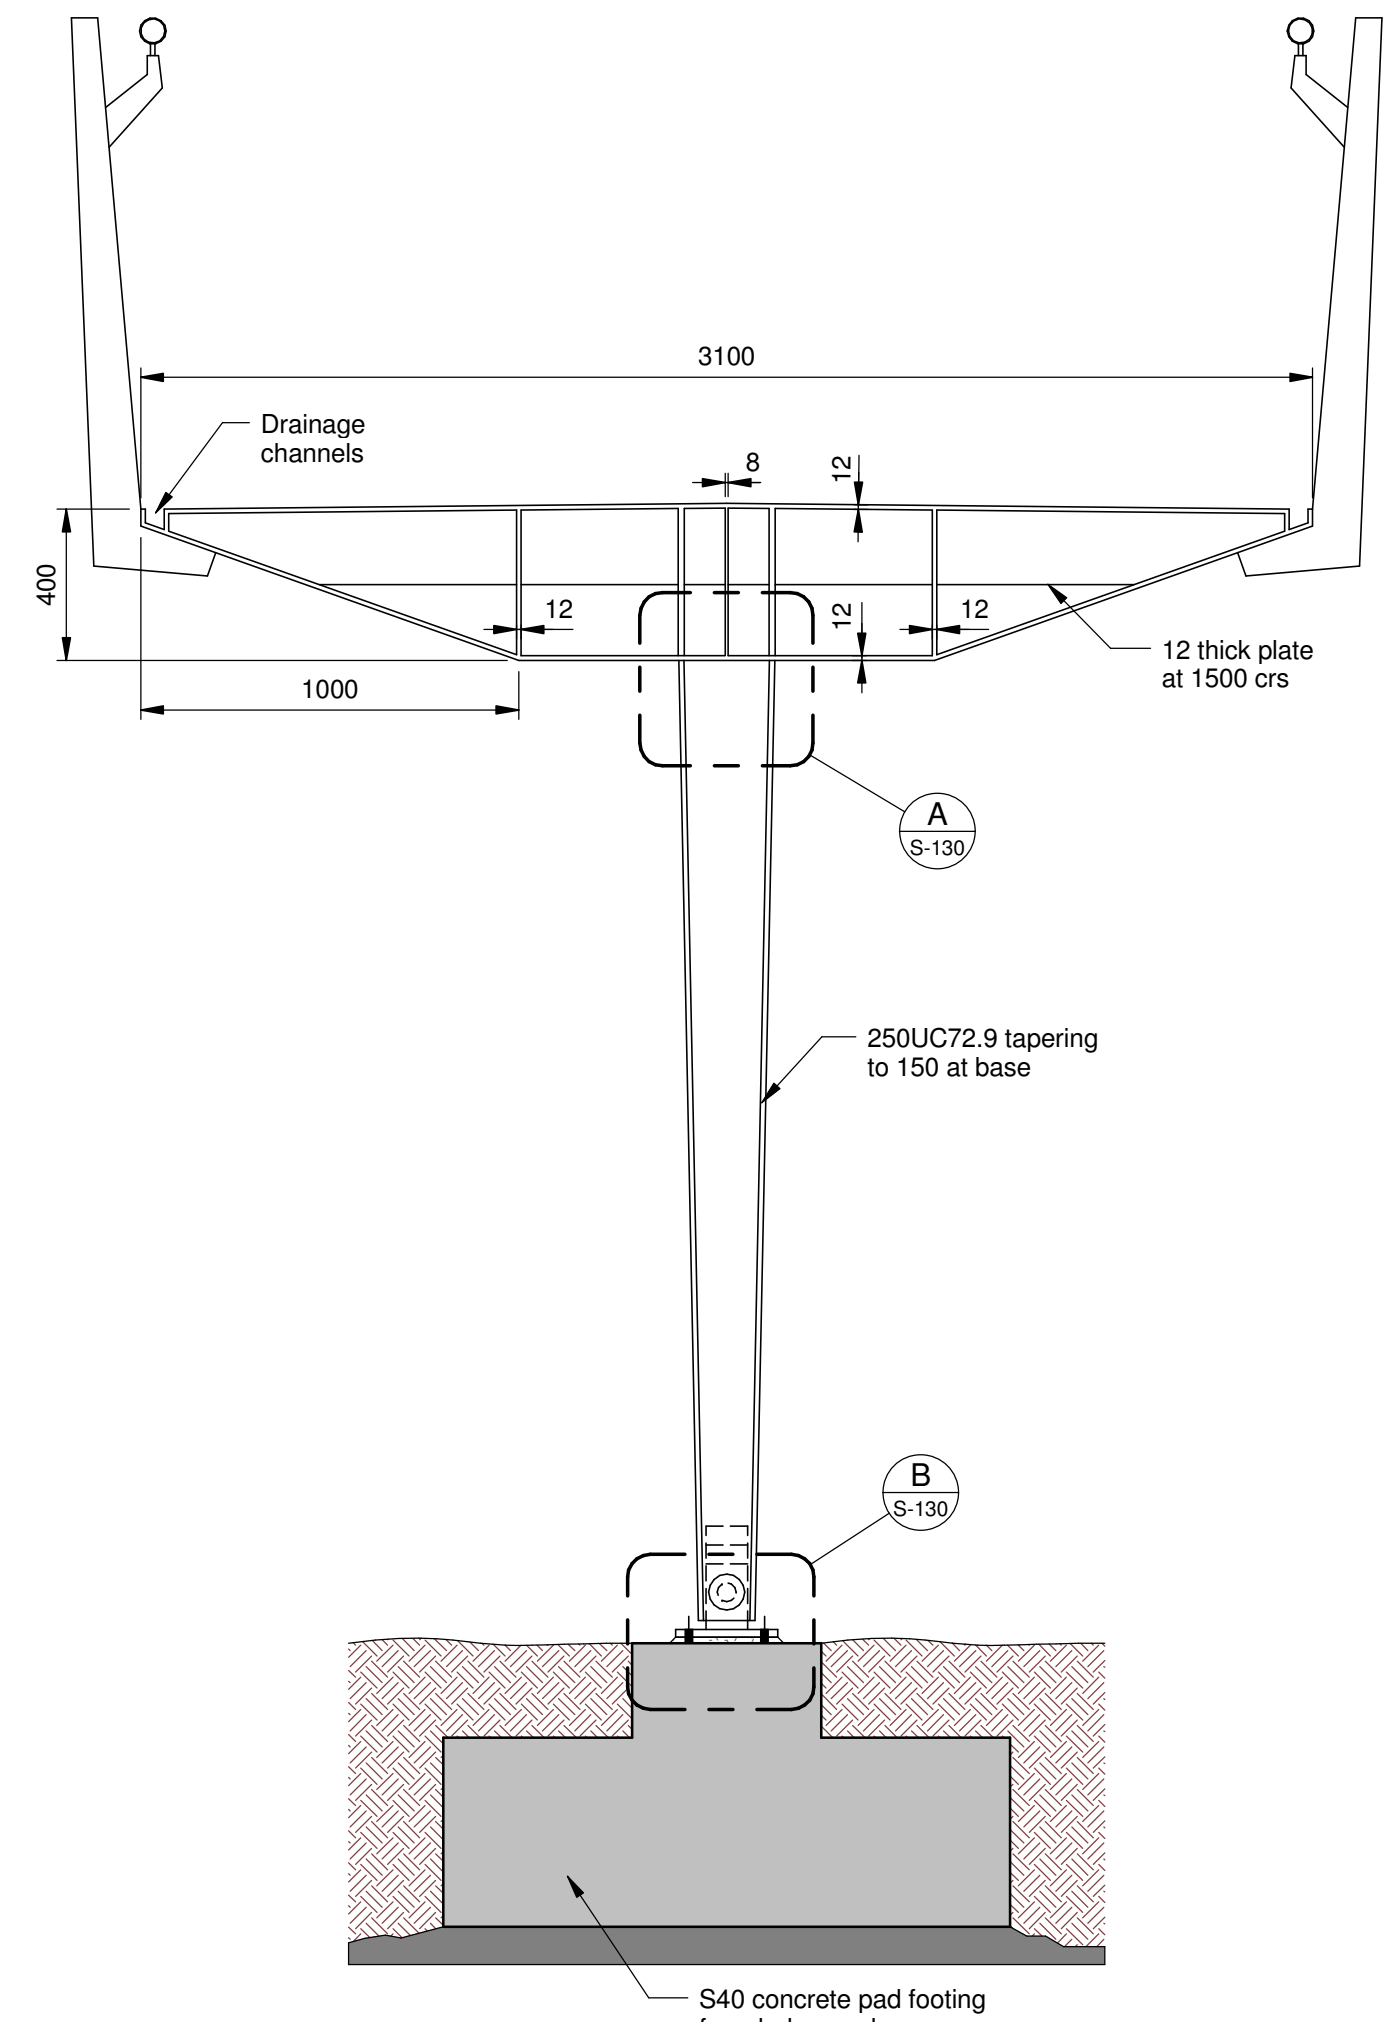


M2 Site Spiral Ramp Cross Section
Scale: 1 : 20

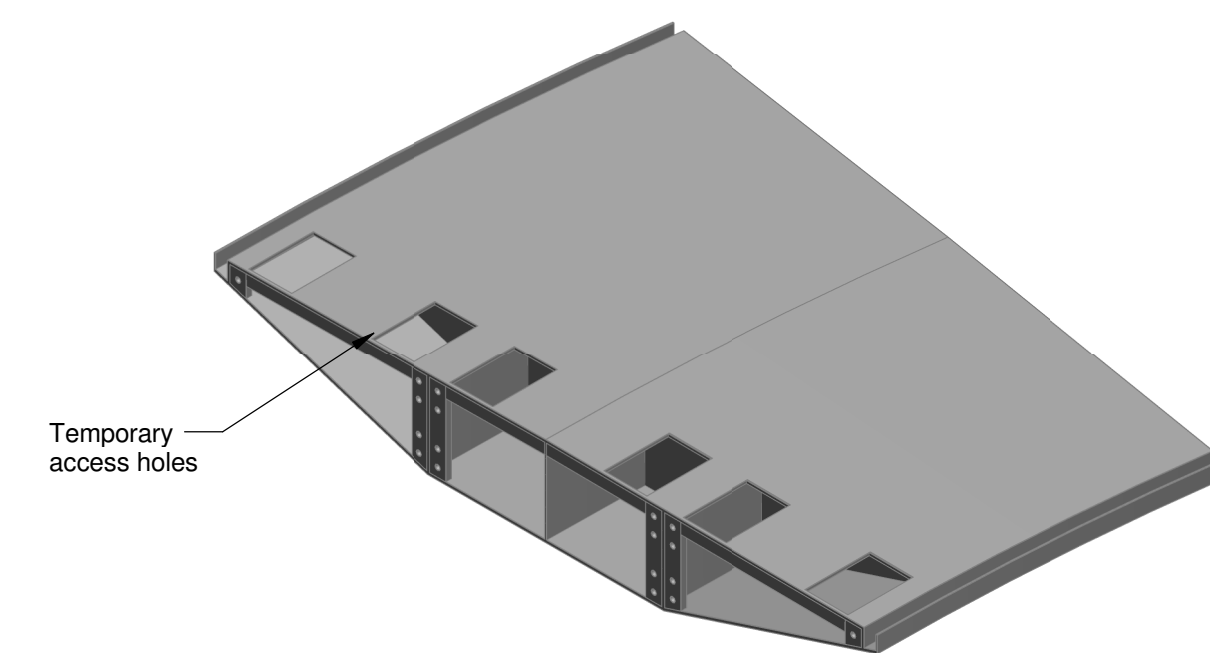


Spiral Deck Splice

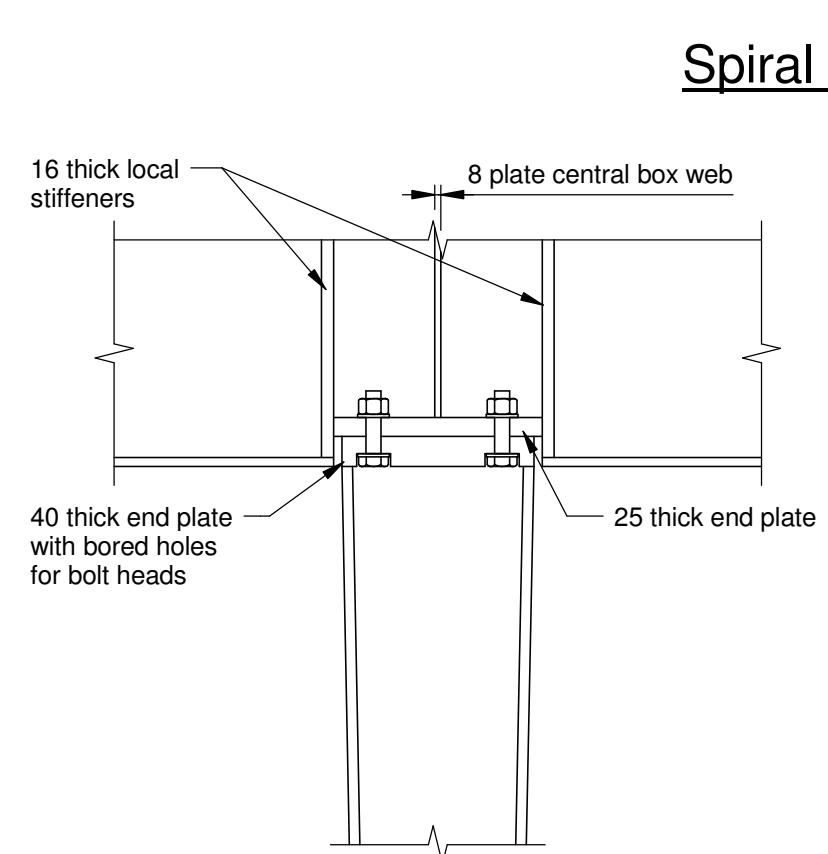


Detail A
Scale 1 : 10

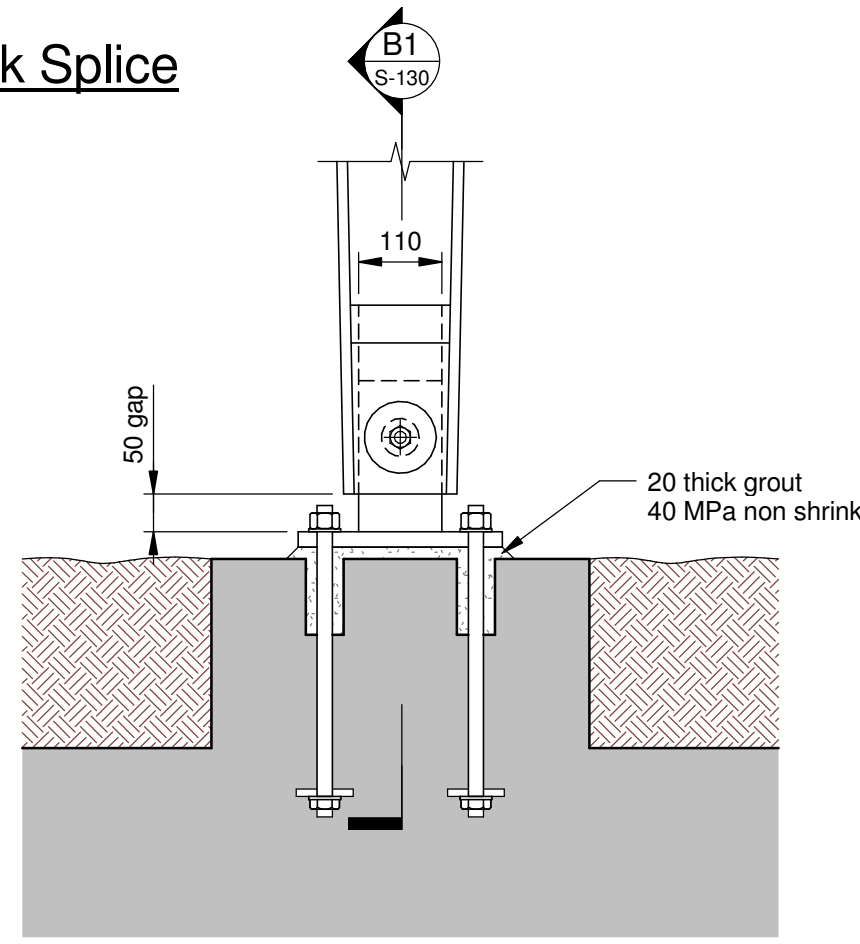


Detail B
Scale 1 : 10

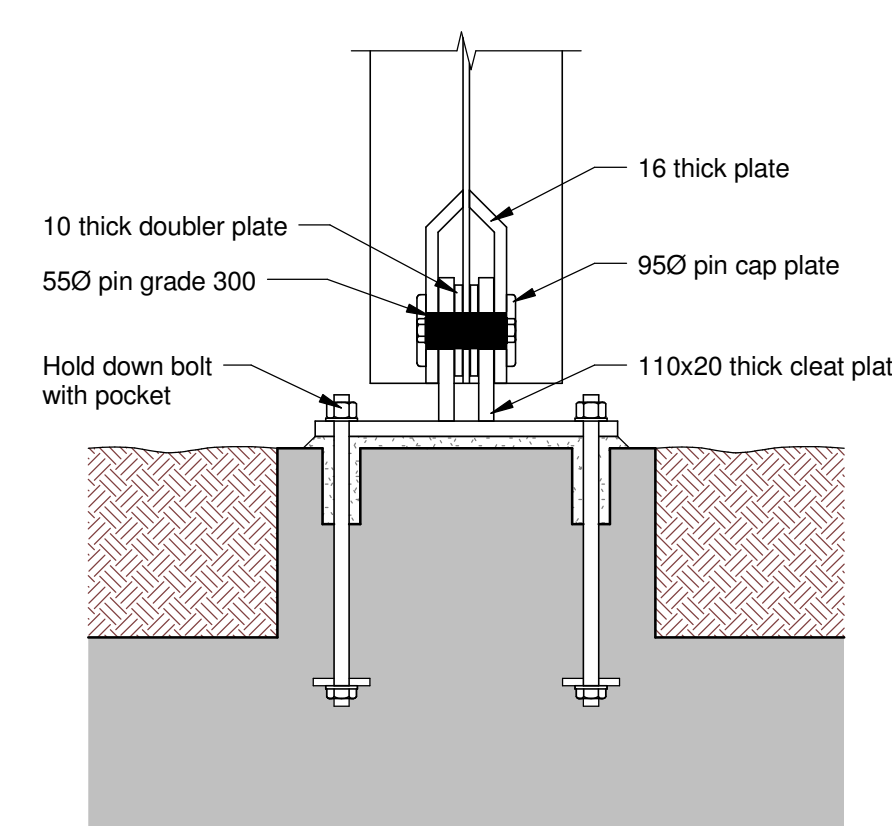

Section B1
Scale 1 : 10

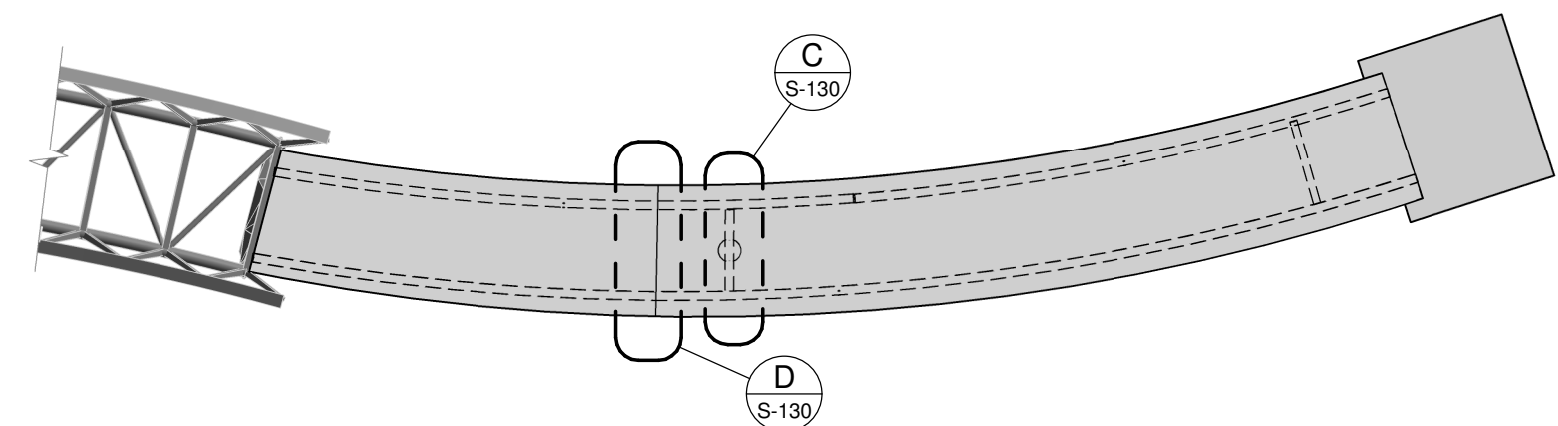


Station Site Ramp
Scale: 1 : 200

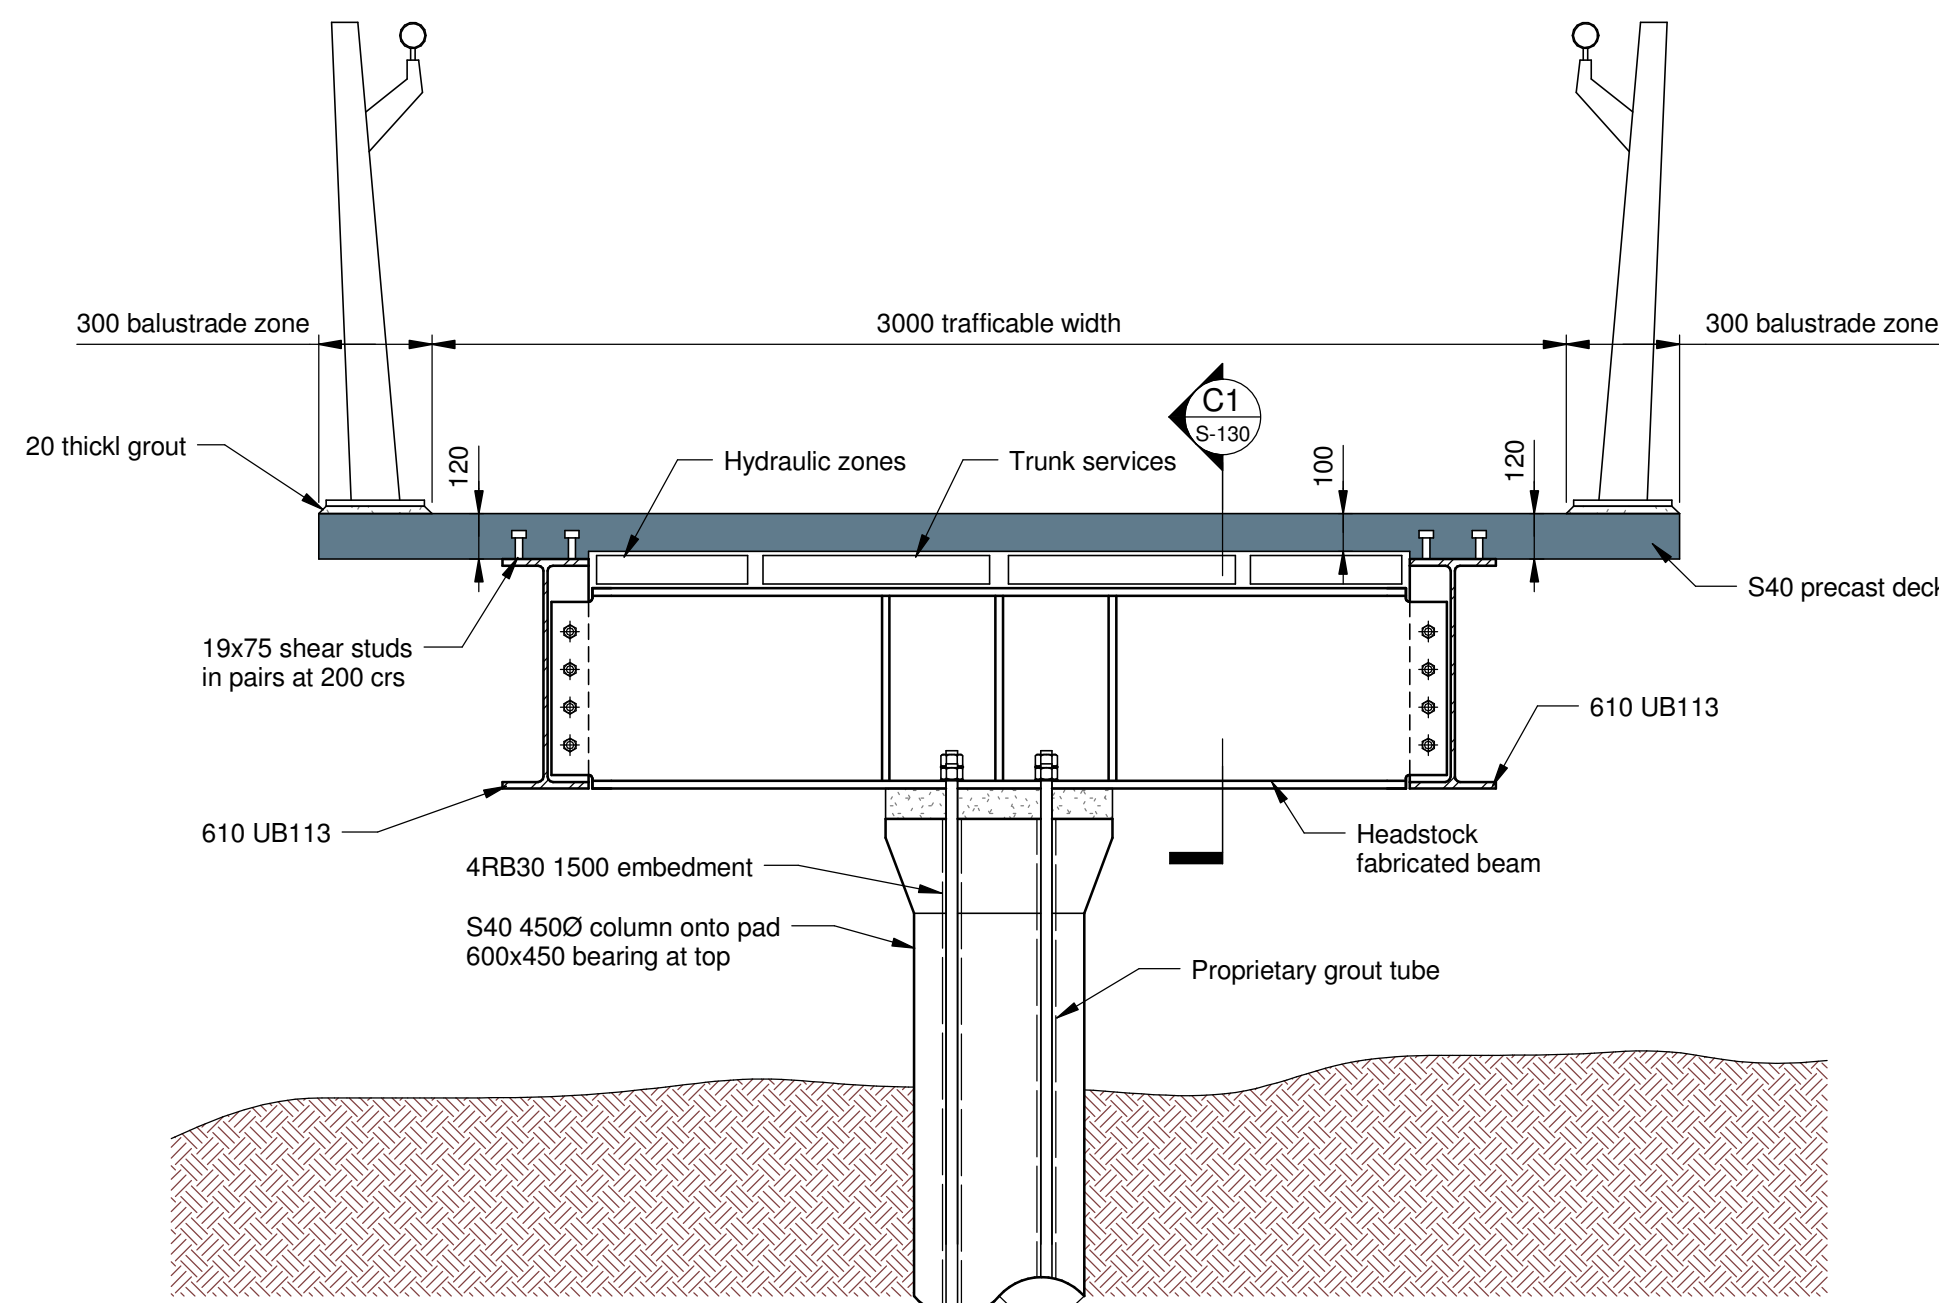


Station Site Ramp Cross Section

Detail C
Scale 1 : 20

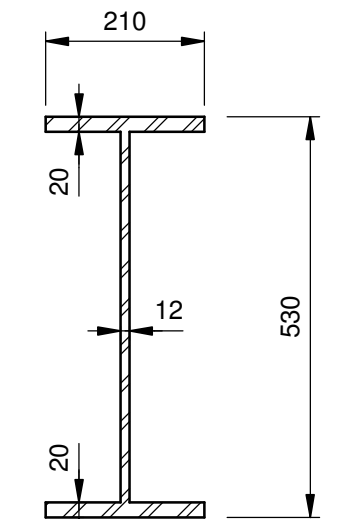

Section C1
Scale 1 : 10

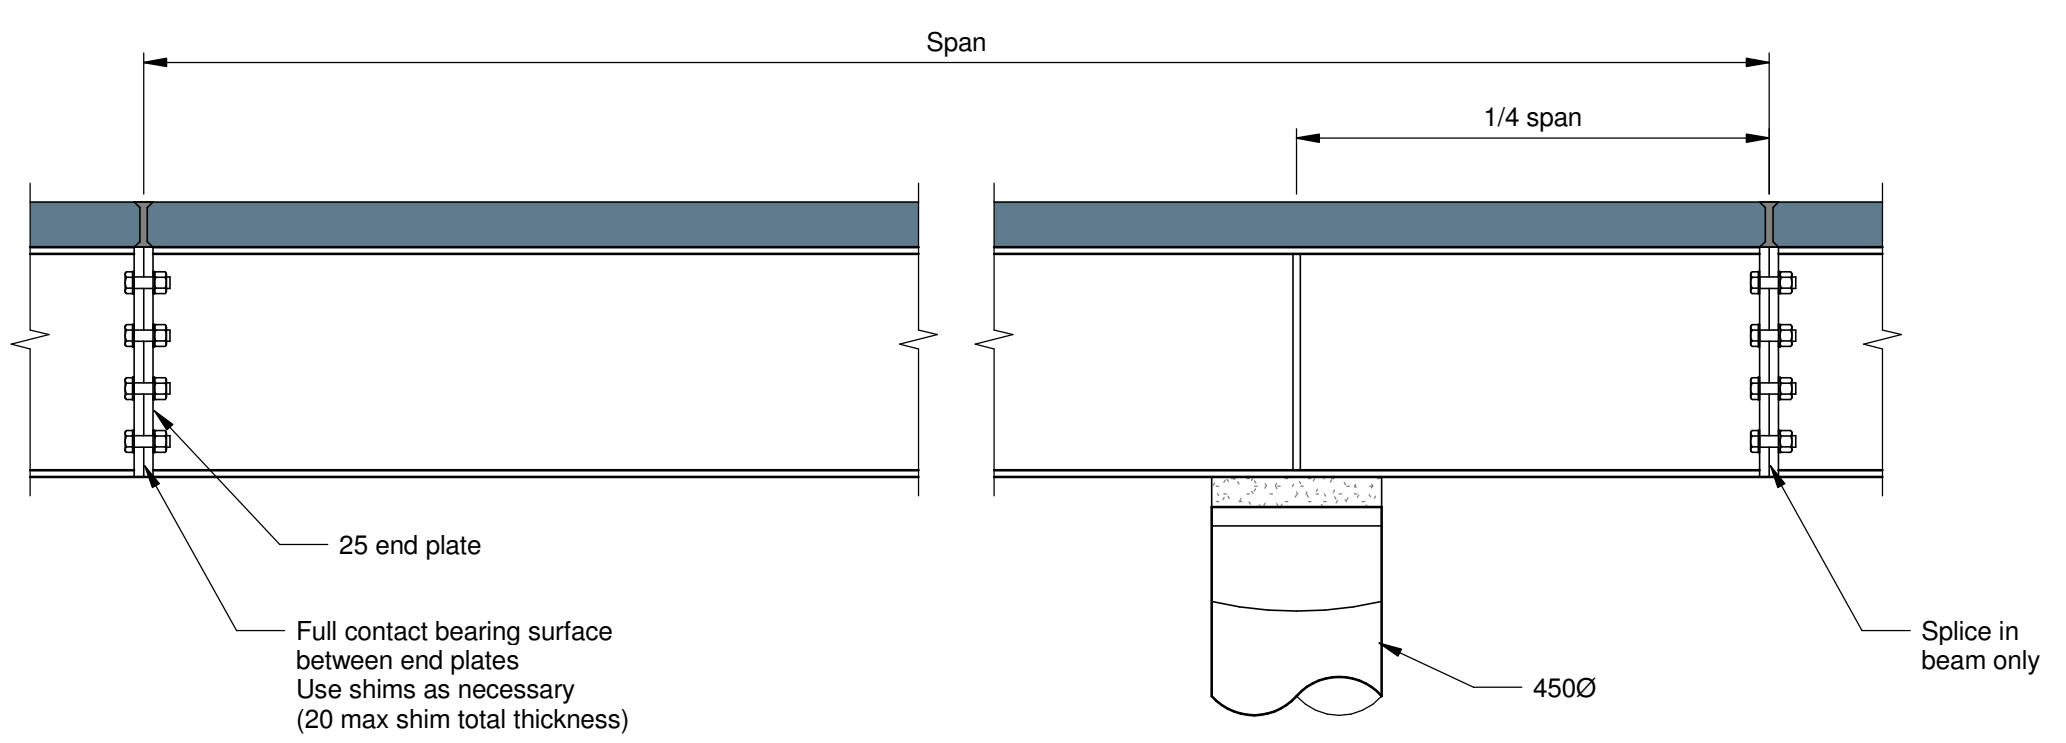

Station Site Ramp Typical Splice

Detail D
Scale 1 : 20