


Disclaimer: Robert Bird Group Pty Ltd (RBG) and its related entities (RBG) do not warrant the accuracy, currency or completeness of any information or data they supply or transfer by electronic means. RBG and its related entities (RBG) shall not be held responsible for any loss or damage, however caused, with you or any other party may directly or indirectly suffer in connection with your access to or use of that information or data.

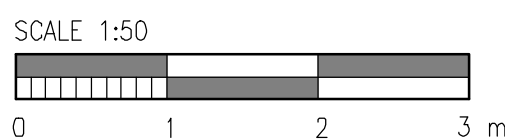

DO NOT SCALE DRAWINGS, USE FIGURED DIMENSIONS
REFER COVER SHEET FOR NOTES UNLESS NOTED OTHERWISE



Rev.	Revision Description	By	App.	Date	Rev.	Revision Description	By	App.	Date
1	DRAFT SUBMISSION FOR SSDA	LAR	CR	16.05.2014					
2	UPDATED SUBMISSION FOR SSDA	LAR	CR	22.05.2014					
3	UPDATED SUBMISSION FOR SSDA	LAR	CR	27.05.2014					



RobertBirdGroup

SYDNEY OFFICE:
Robert Bird Group Pty Ltd
PO Box 138, Australia Square,
Sydney NSW 1215
Level 5
9 Castlereagh St, Sydney NSW
Ph: (02) 8246 3200
Fax: (02) 8246 3201
ACN: 015 560 214
Web Site: www.robertbird.com




NOT FOR CONSTRUCTION


Date 27.05.2014	Designer L.RUSSELL	Design Checker C.ROPE
Scale at A1 AS SHOWN	Drawn S.MANANDHAR	Principal/Project Owner R.J.LUCAS
Job Number 13656	Drawing Number C-0-3-15	Revision 3

**TYPICAL SECTIONS PLAN
SHEET 1 OF 2**


Project
**NORTH RYDE STATION PRECINCT,
M2 SITE, S.S.D.A.**

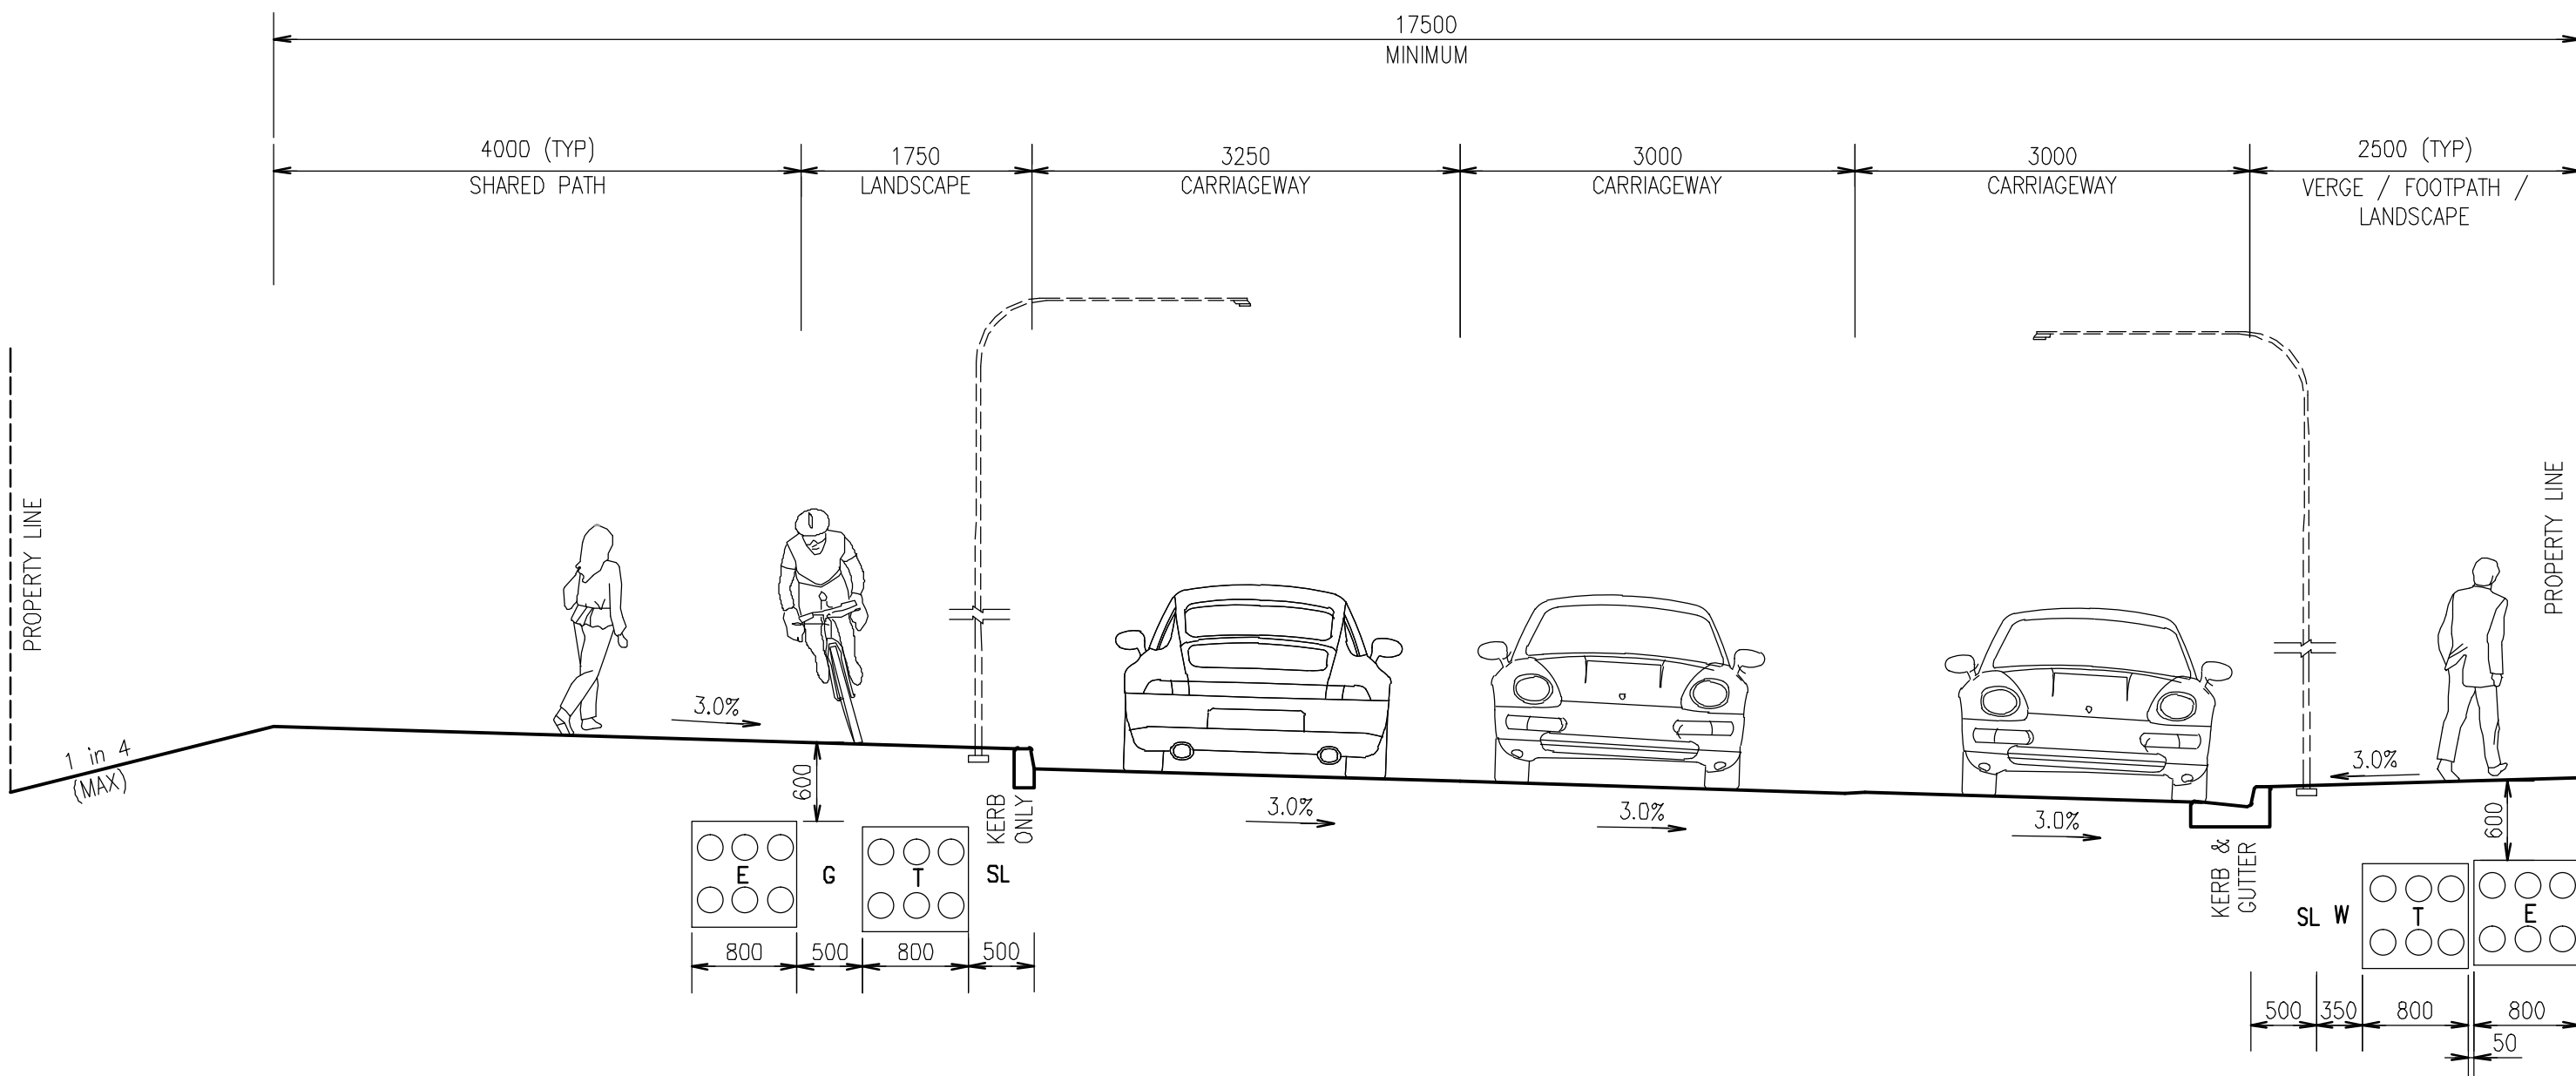


A
3-00 TYPICAL SECTION – SPINE STREET
(NORTHERN SECTIONS)

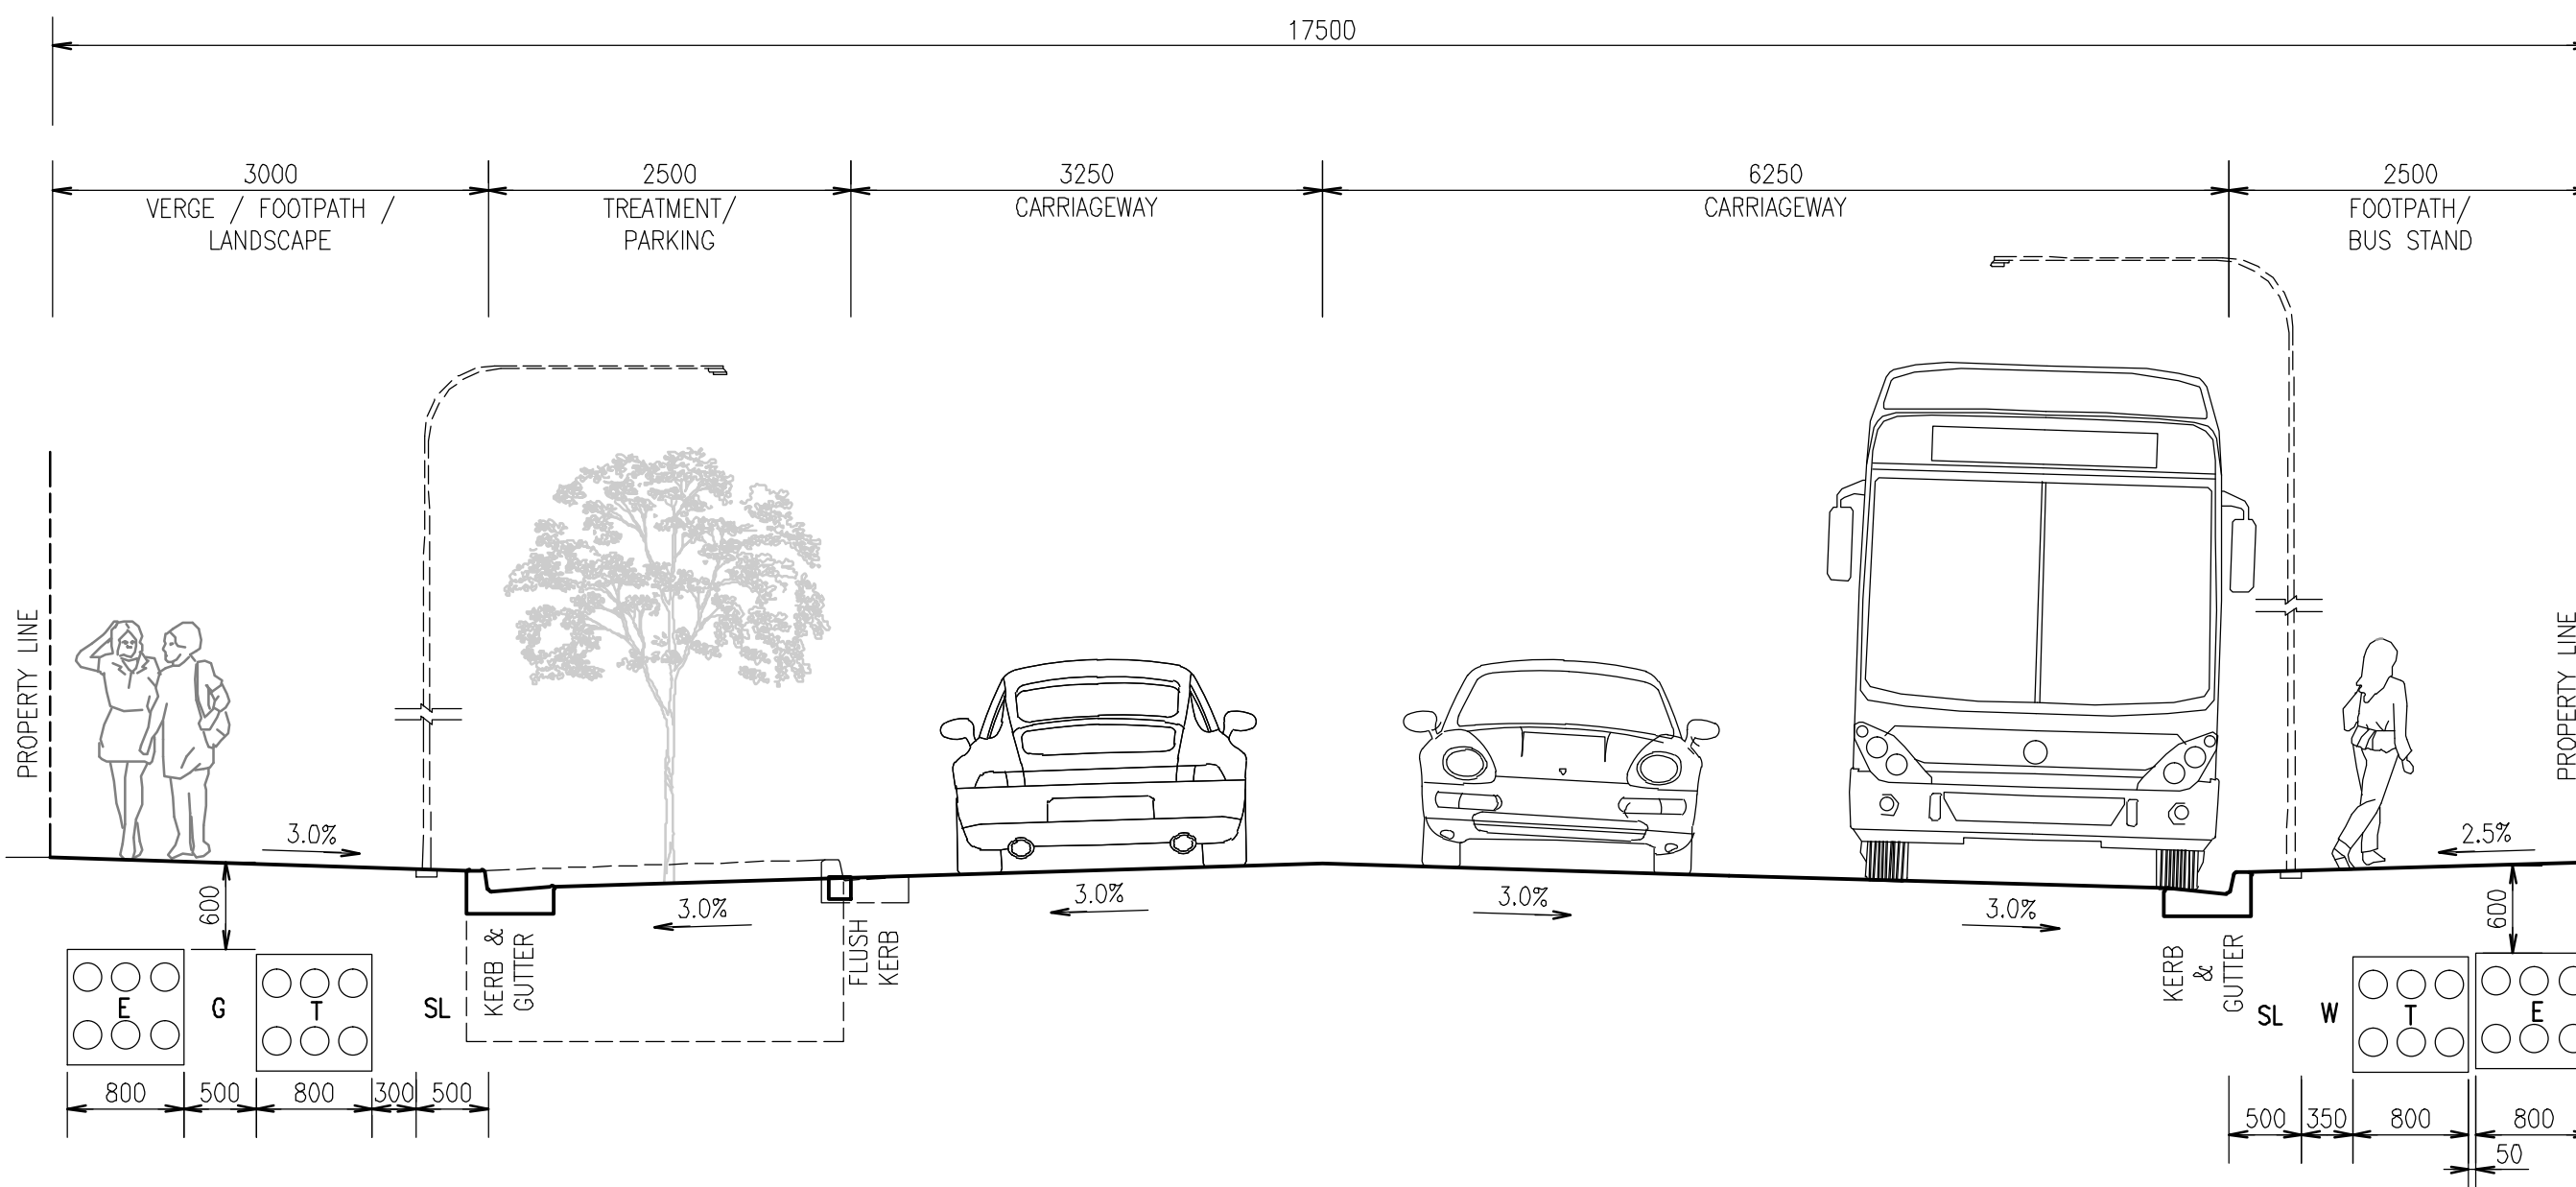

B
3-00 TYPICAL SECTION – SPINE STREET
(AT BUS STOP)

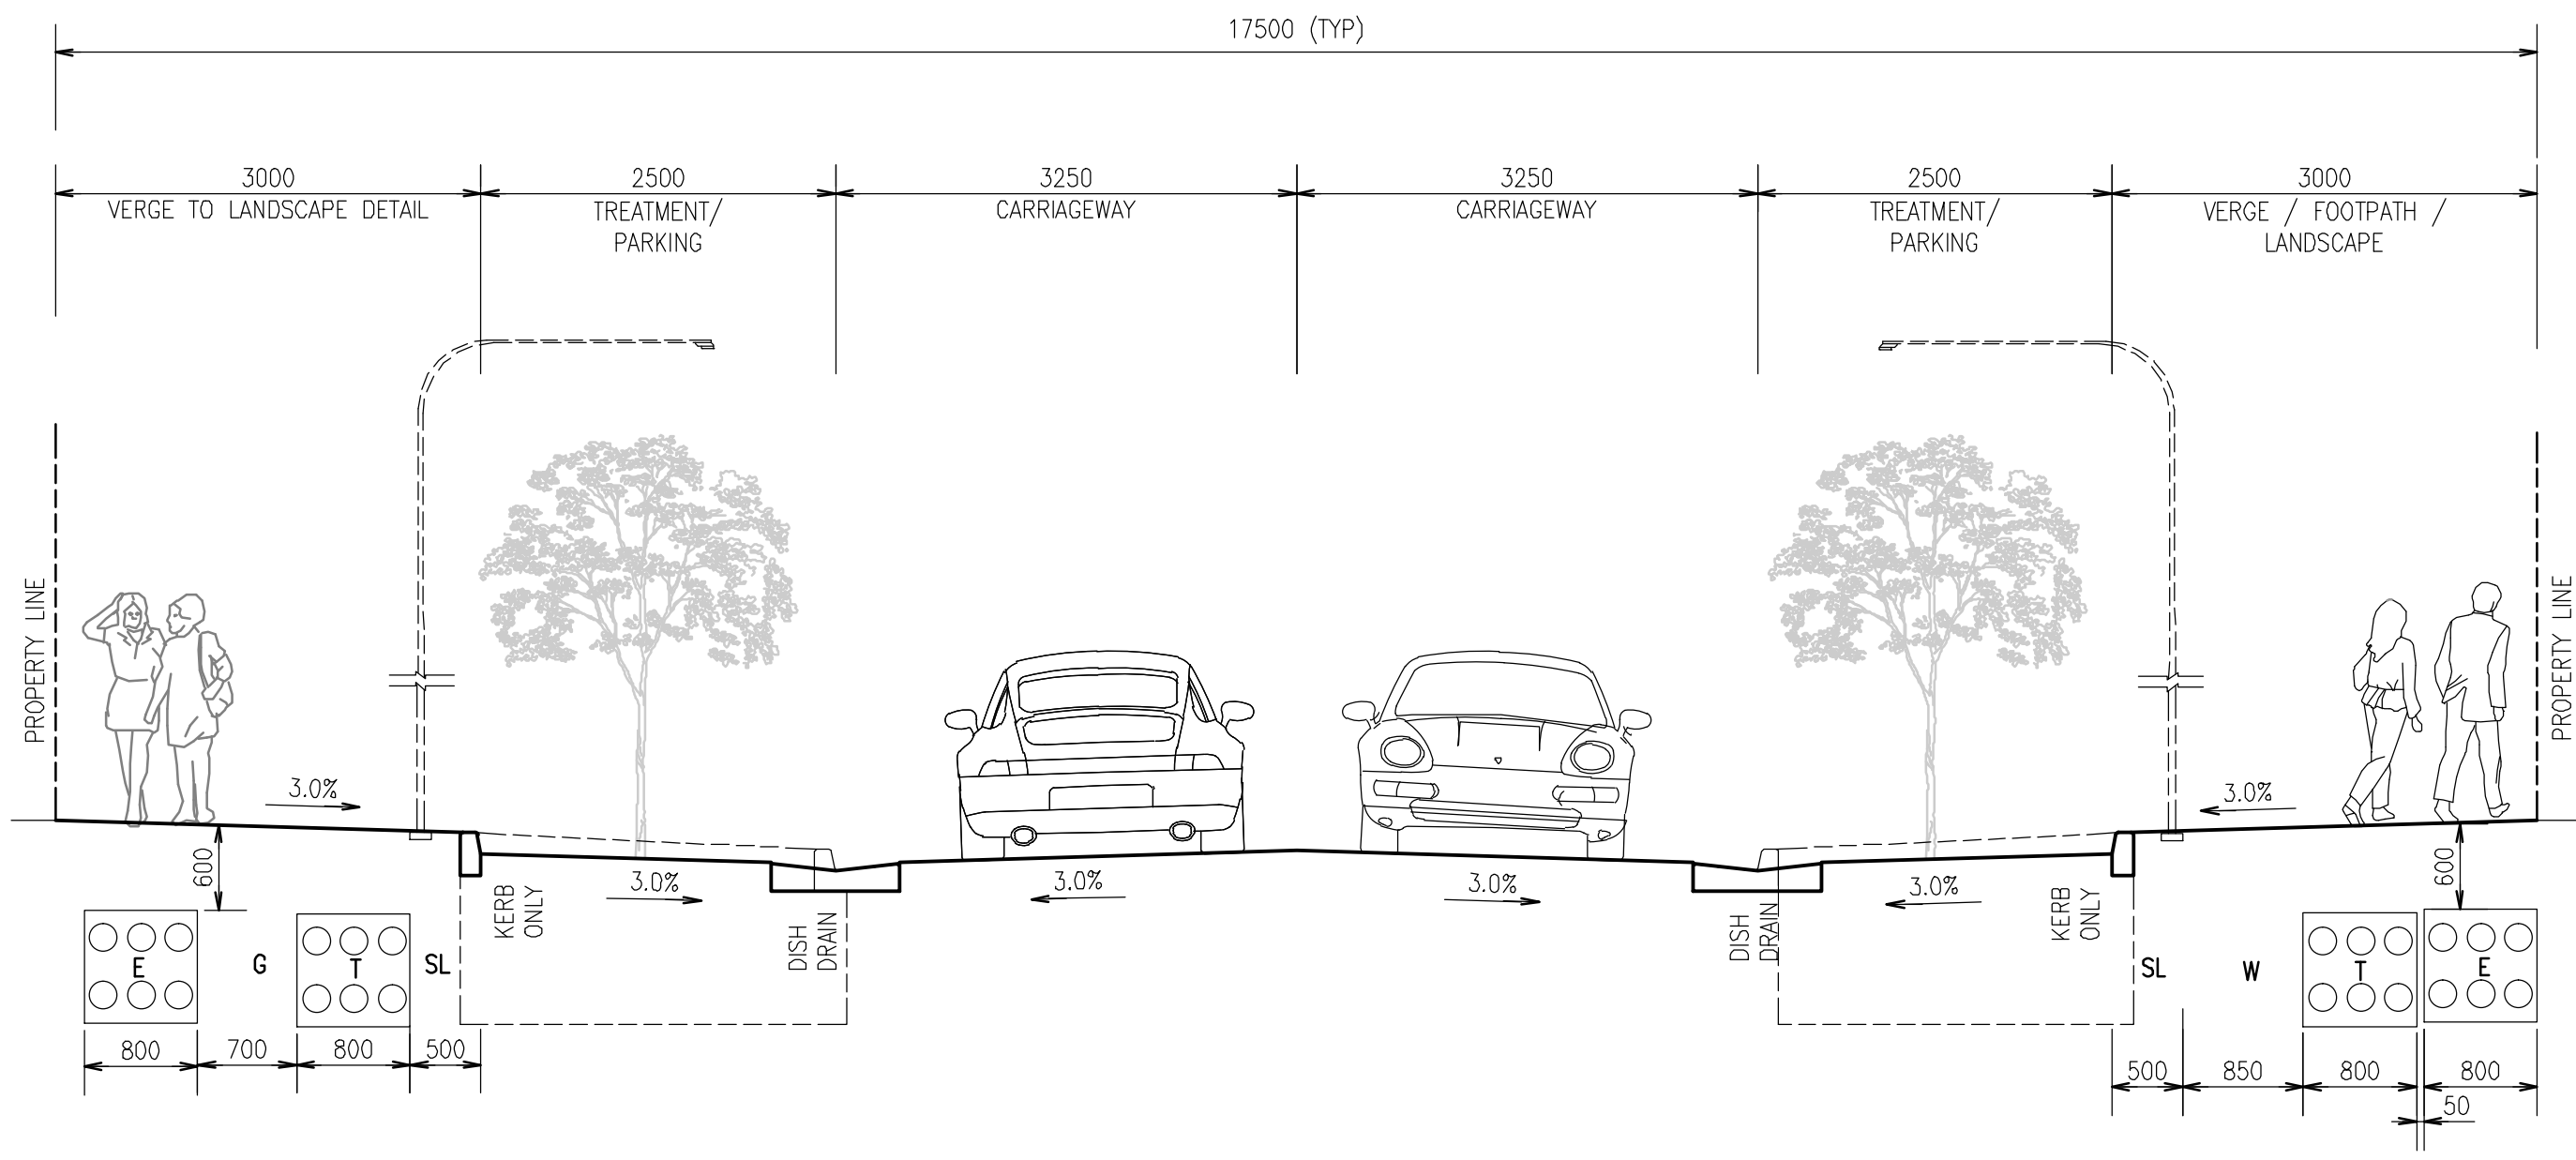

C
3-00 TYPICAL SECTION – SPINE STREET

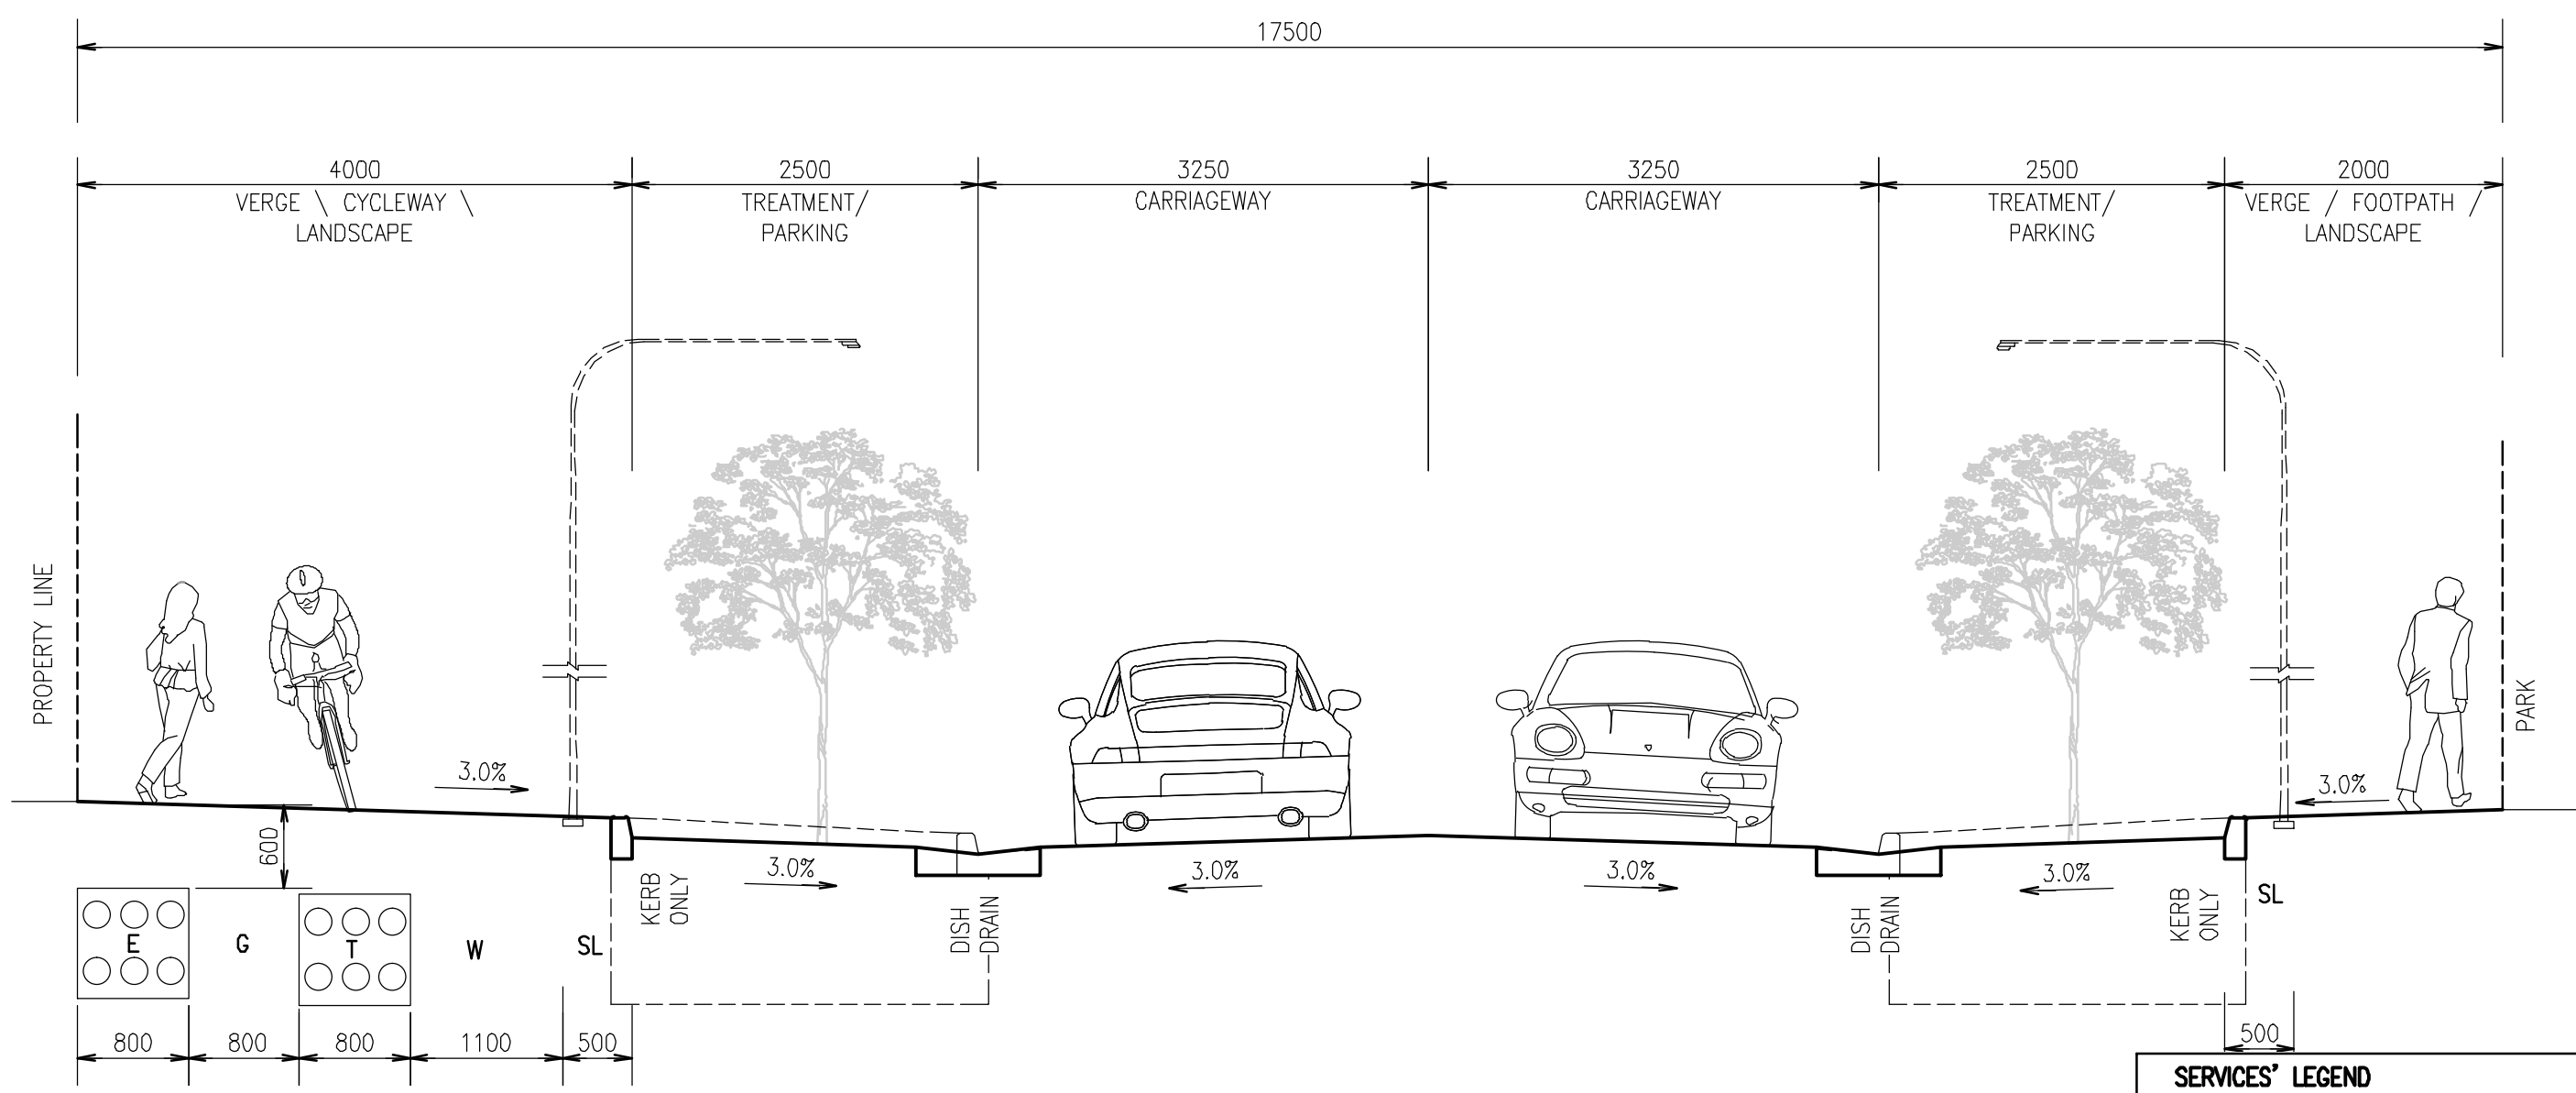

D
3-01 TYPICAL SECTION – PARK STREET

NOTE:
SERVICE CORRIDORS ARE
CONCEPT ONLY AND SUBJECT
TO DESIGN BY OTHERS

SERVICES' LEGEND	
SL	PROPOSED STREET LIGHTING
E	PROPOSED ELECTRICITY
G	PROPOSED GAS
T	PROPOSED COMMUNICATIONS
W	PROPOSED WATER
○ ○ ○	PROPOSED SERVICES (TYPICAL)