



DWG NO.	CONTENT:
L00	TITLE PAGE
L01	LANDSCAPE CONCEPT MASTERPLAN & PRECEDENT IMAGERY
L02	LANDSCAPE SECTIONS
L03	PLANTING SCHEDULE

HORSLEY DRIVE BUSINESS PARK

CRN HORSLEY DRIVE & COWPASTURE ROAD, WETHERILL PARK, NSW




Western Sydney Parklands




Habitat
Studio 25/13-29 Nichols St
Surry Hills, 2010

T: (02) 9360 7771
www.habitat.com.au
ABN: 49 060 492 643

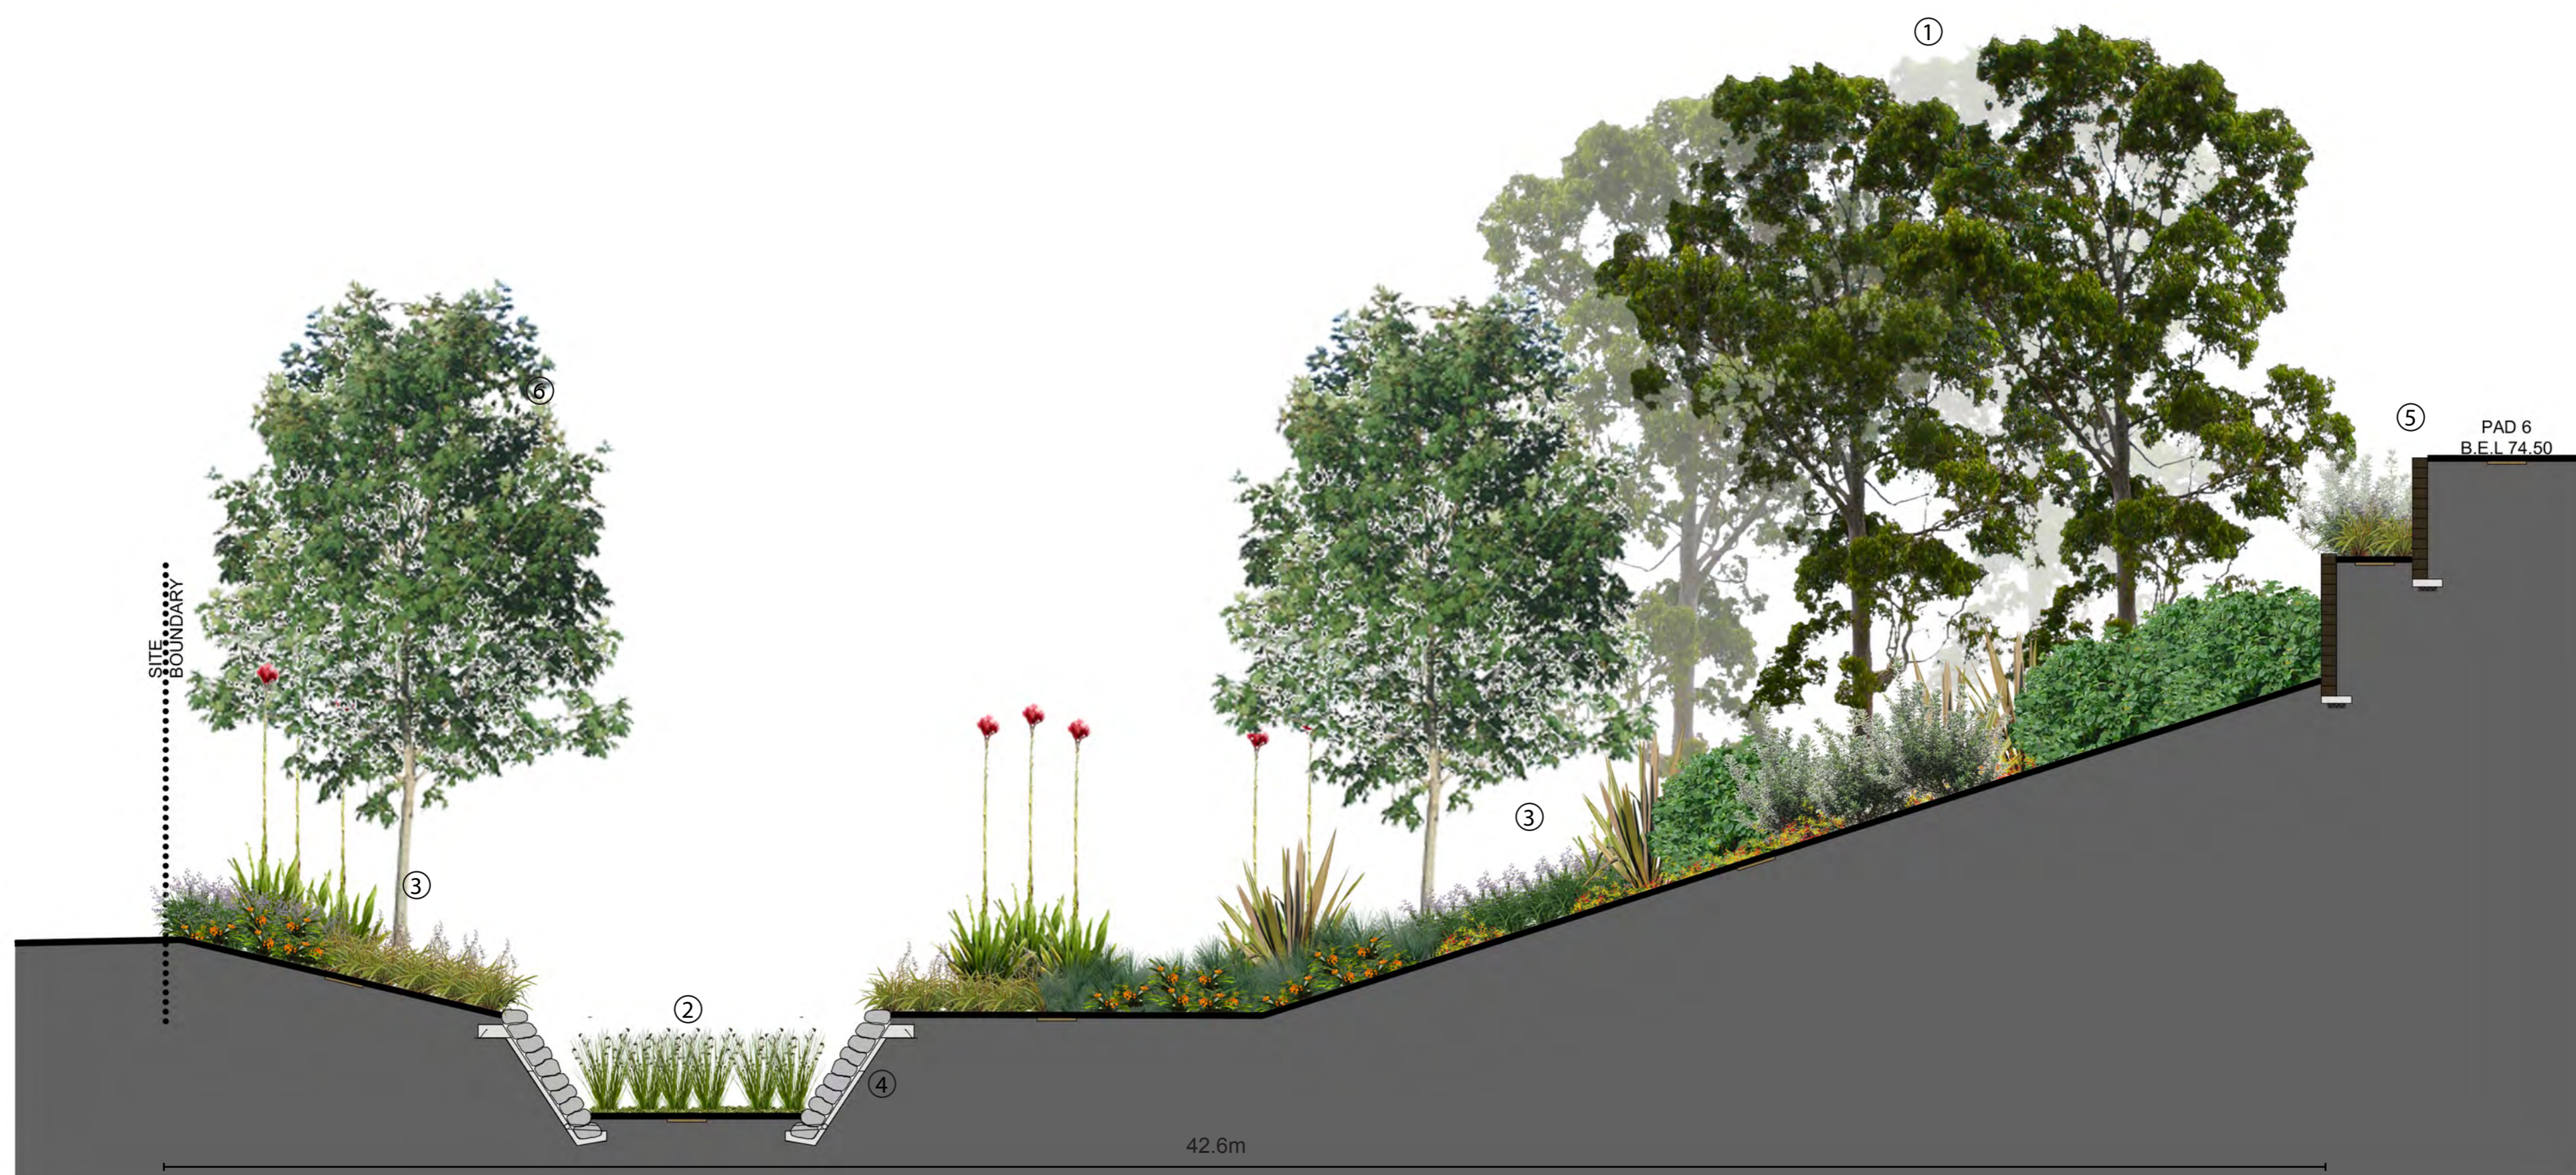

SECTION EE - Bioretention Basin
1:100

- KEY:
1. Tall native street trees (e.g. Cci, Aco, Ema or Epi)
 2. Bioretention Basin
 3. Planted bank. Flowering shrubs and groundcover species.
 4. Boulder Wall Around Basin
 5. Reinforced Earth Wall
 6. Boundary tree planting (e.g. Tla)

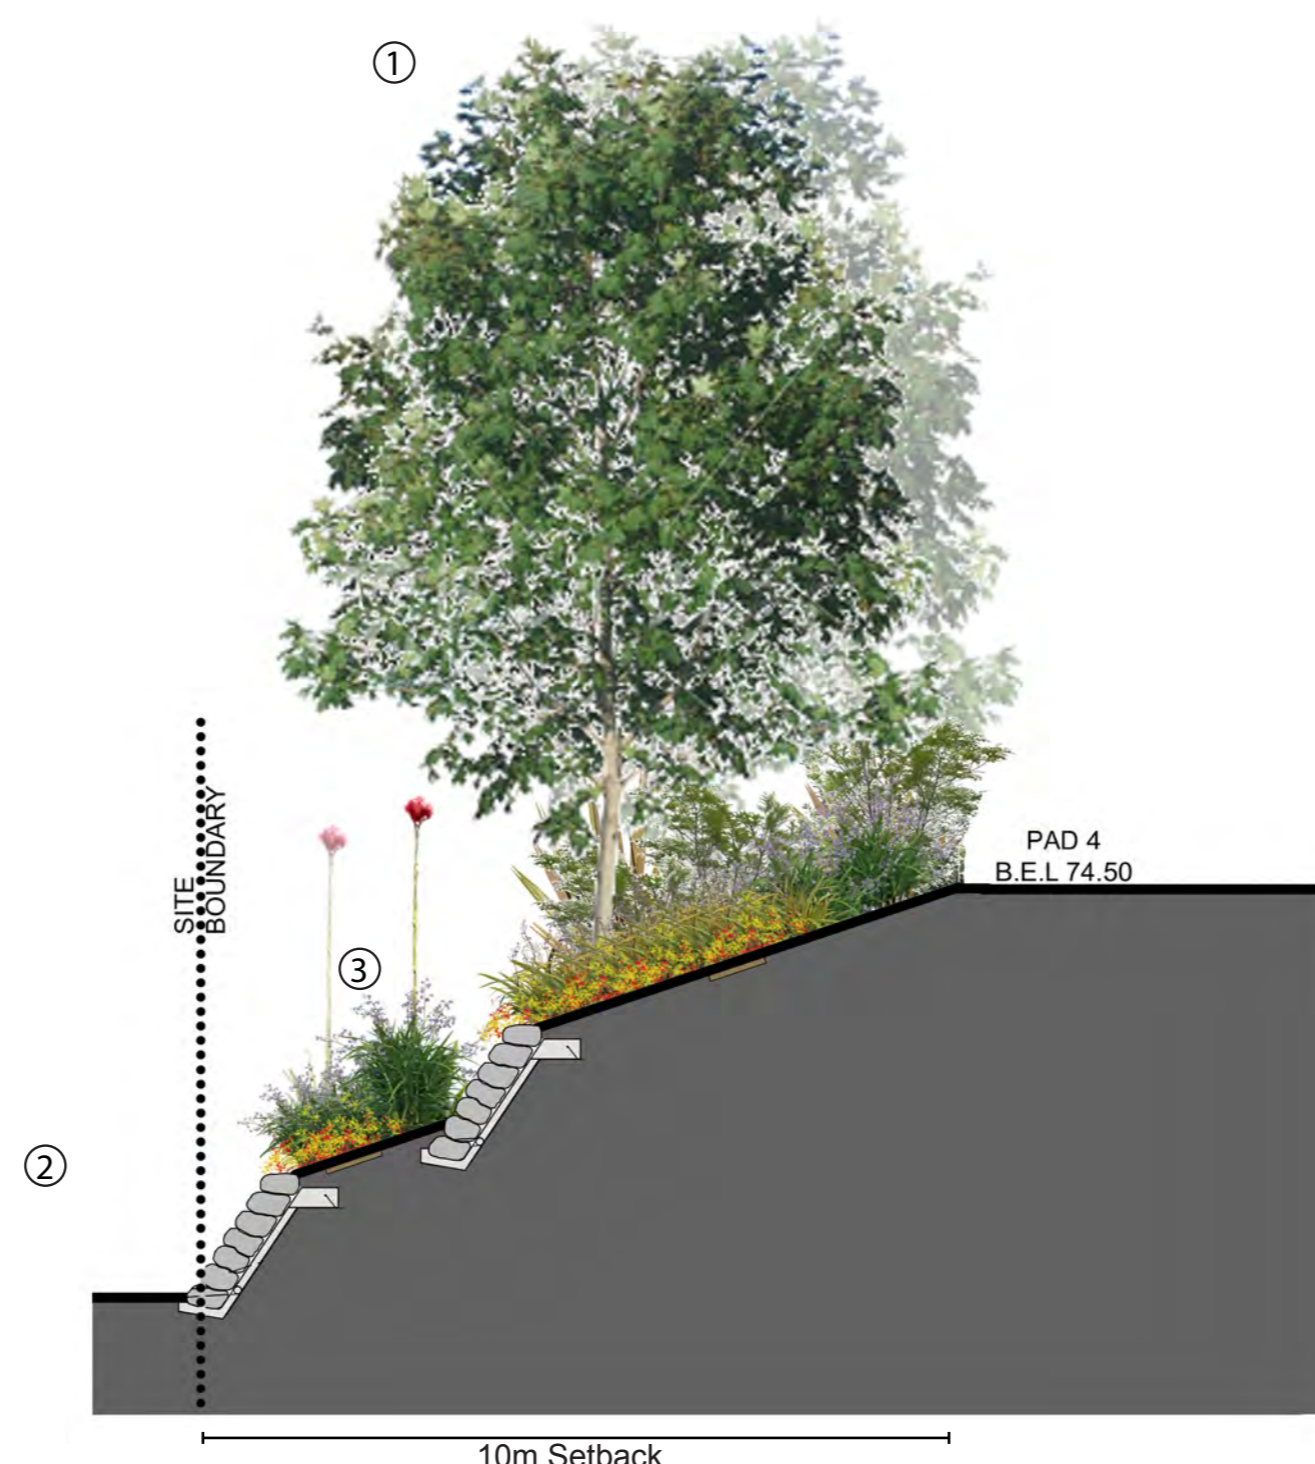

SECTION FF - Retaining Walls Horsley Drive
1:100

- KEY:
1. Boundary tree planting (e.g. Tla)
 2. Horsley Drive
 3. Boulder retaining walls with planted embankment (flowering shrubs and groundcover species.)

HORSLEY DRIVE BUSINESS PARK

CRN HORSLEY DRIVE & COWPASTURE ROAD, WETHERILL PARK, NSW

NOTES:
Landscape Architect's work is subject to Copyright. Documents should not be used contrary to the purpose of the issue without written permission from Habitation.
Never scale off drawings. Use figured dimensions only. Drawings indicate scope of works and general setout. These are not shop drawings.

Project No: 14_029 Drawing No: L02
Drawn: KD Checked/Date: DV



habitation
landscape architecture

Habitation
Studio 25/13-29 Nichols St
Surry Hills, 2010

T: (02) 9360 7771
www.habitation.com.au
ABN: 49 060 492 643

DATE	REVISION	PURPOSE
29.05.12	REV A	FOR INFORMATION
05.06.12	REV B	SSD APPLICATION
06.06.12	REV C	SSD APPLICATION
07.06.12	REV D	SSD APPLICATION
26.09.12	REV E	SSD APPLICATION
23.07.14	REV F	596 APPLICATION
27.08.14	REV G	596 APPLICATION

PLANTING SCHEDULE

CODE	SPECIES	COMMON NAME	ORIGIN	HEIGHT/DENSITY	POT SIZE	NATIVE SPECIES
GROUNDCOVERS						
Cgl	Carpobrotus glaucescens	Pigface or Noon Flower	Native	0.1m	5/m2	Virotube
Dco	Dianella congesta	Beach Flax Lily	Native	1m	5/m2	Virotube
ES	Evolvulus pilosa 'Sapphire'	Blue Evolvulus	Native	0.3m	3/m2	Virotube
Gri	Gazania rigens	Gazania	Native	0.3m	2/m2	Virotube
GBR	Grevillea 'Bronze Rambler'		Native	0.3m	3/m2	150mm
Hsc	Hibbertia scandens	Snake Vine	Native	0.3m	5/m2	200mm
Hvi	Hardenbergia violacea	False Sarsaparilla	Native	0.3m	3/m2	Virotube
Kru	Kennedia rubicunda	Dusky Coral Pea	Native	0.3m	4/m2	Virotube
LEG	Liriope muscari 'Evergreen Giant'	Giant Turf Lily	Exotic	0.6m	3/m2	150mm
LSW	Liriope muscari 'Stripy White'		Exotic	0.6m	4/m2	150mm
Mac	Myoporum acuminatum	Coastal Boobialla	Native	3m	3/m2	Virotube
Mel	Myoporum ellipticum	Myoporum	Native	1m	3/m2	Virotube
Mpa	Myoporum parvifolium	Creeping Boobialla	Native	0.15mm	3/m2	Virotube
GRASSES						
Bar	Baumea articulata	Jointed Twig Rush	Native	1m	3/m2	150mm
Dco	Dianella congesta	Coastal Flax Lily	Native	0.5	3/m2	150mm
Dbr	Dianella brevipedunculata	Blue Flax Lily	Native	0.8	3/m2	150mm
Dcb	Dianella caerulea 'Breeze'	Flax Lily	Native	0.8	3/m2	150mm
Dcl	Dianella caerulea 'Little Jess'	Dwarf Flax Lily	Native	0.3	5/m2	150mm
Dss	Dianella 'Silver Streak'	Stripy Flax Lily	Native	0.5	3/m2	150mm
Dre	Dianella revoluta	Flax Lily	Native	1m	4/m2	150mm
Ino	Isoplepis nodosa	Knobby Club Rush	Native	0.7m	5/m2	200mm
LT	Lomandra longifolia 'Tanika'	Mat Rush	Native	1m	5/m2	150mm
LT	Lomandra longifolia 'Tanika'	Mat Rush	Native	1m	5/m2	150mm
Pla	Poa labillardieri	Tussock Grass	Native	0.6m	5/m2	150mm
PC	Poa poliformis 'Courtney'	Tussock Grass	Native	0.6m	5/m2	150mm
Tau	Themeda australis	Kangaroo Grass	Native	0.75m	3/m2	200mm
SHRUBS / SUCCULENTS						
Aca	Alphina caerulea	Native Ginger	Native	2m	2/m2	300mm
Aat	Agave attenuata	Agave	Exotic	0.6m	1/m2	300mm
Bsp	Banksia spinulosa	Hairpin Banksia	Native	6m	2/m2	200mm
Bsp	Bursaria spinulosa	Blackthorn	Native	1.5-2m	2/m2	300mm
Cap	Carex appressa	Tall Sedge, Tussock Sedge	Native	0.8m	3/m2	300mm
Cre	Cycas revoluta	Cycad	Native	1m	2/m2	300mm
Cmi	Clivia miniata	Kaffir Lily	Exotic	0.5m	3/m2	300mm
Csp	Cordylina Sp.	Slender Palm Lily	Native	1.5m	2m/2	300mm
Dvi	Dodonaea viscosa	Sticky Hop Bush	Native	1-3m	2/m2	300mm
Dex	Doryanthes excelsa	Gynea Lily	Native	1.5m	2/m2	300mm
Hii	Hymenocallis littoralis	Spider Lily	Exotic	0.6m	2/m2	300mm
Lpe	Leptospermum petersonii	Lemon-Scented Tea Tree	Native	3-4m	1/m2	300mm
Msp	Macrozamia spp.	Native Cycad	Native	2m	1/m2	300mm
Wfr	Westringia fruticosa	Coastal Rosemary	Native	1.5m	3/m2	300mm
TREES						
Asm	Acmena smithii	Lilly Pilly	Native	10-15m-		Mature
Ahe	Araucaria bidwillii	Bunya Pine	Native	25m		As shown
Aco	Angophora costata	Smooth-barked Apple	Native	20m		Mature
Bac	Brachychiton acerifolium	Illawarra Flame Tree	Native	8 to 10m		As shown
Cac	Callistemon citrinus	Lemon-scented Bottlebrush	Native	5-8m		Mature
Cco	Cyathea cooperii	Scaly Tree Fern	Native	4m		Mature
Can	Cupaniopsis anacardioides	Tuckeroo	Native	7m		As shown
Cci	Corymbia citriodora	Lemon-scented Gum	Native	15-20m		As shown
Epi	Eucalyptus pilularis	Blackbutt	Native	20m		As shown
Ema	Eucalyptus maculata	Spotted gum	Native	20m		As shown
Gfe	Glochidion ferdinandi	Cheese Tree	Native	15m		Mature
Hpe	Harpullia pendula	Tulipwood	Native	10-20m-		Mature
Lin	Lagerstroemia indica	Crape Myrtle	Exotic	6-8m		Mature
Lco	Lophostemon confertus	Brush Box	Native	10-15		Mature
Mli	Melaleuca linariifolia	Narrow-leaved Paperbark	Native	5-10m		Mature
Pce	Prunus cerasifera 'Nigra'	Purple flowering Cherry Plum	Exotic	4-5m		Mature
PCC	Pyrus calleryana 'Capital'	Capital Pear	Exotic	11m		Mature
POV	Pyrus ussuriensis var. ovoidea	Ussurian Pear	Exotic	12-13m-		Mature
Sau	Syzygium australe	Brush Cherry	Native	8m		Mature
Tla	Tristanopsis laurina	Water Gum	Native	15m		As shown



WSUD/OSD BASIN PRECEDENT IMAGERY



HORSLEY DRIVE BUSINESS PARK
CRN HORSLEY DRIVE & COWPASTURE ROAD, WETHERILL PARK, NSW

NOTES:
Landscape Architect's work is subject to Copyright. Documents should not be used contrary to the purpose of the issue without written permission from Habitation.
Never scale off drawings. Use figured dimensions only. Drawings indicate scope of works and general setout. These are not shop drawings.

Project No: 14_029 Drawing No: L03
Drawn: FC Checked/Date: DV



Habitation
Studio 25/13-29 Nichols St
Surry Hills, 2010
T: (02) 9360 7771
www.habitation.com.au
ABN: 49 060 492 643