


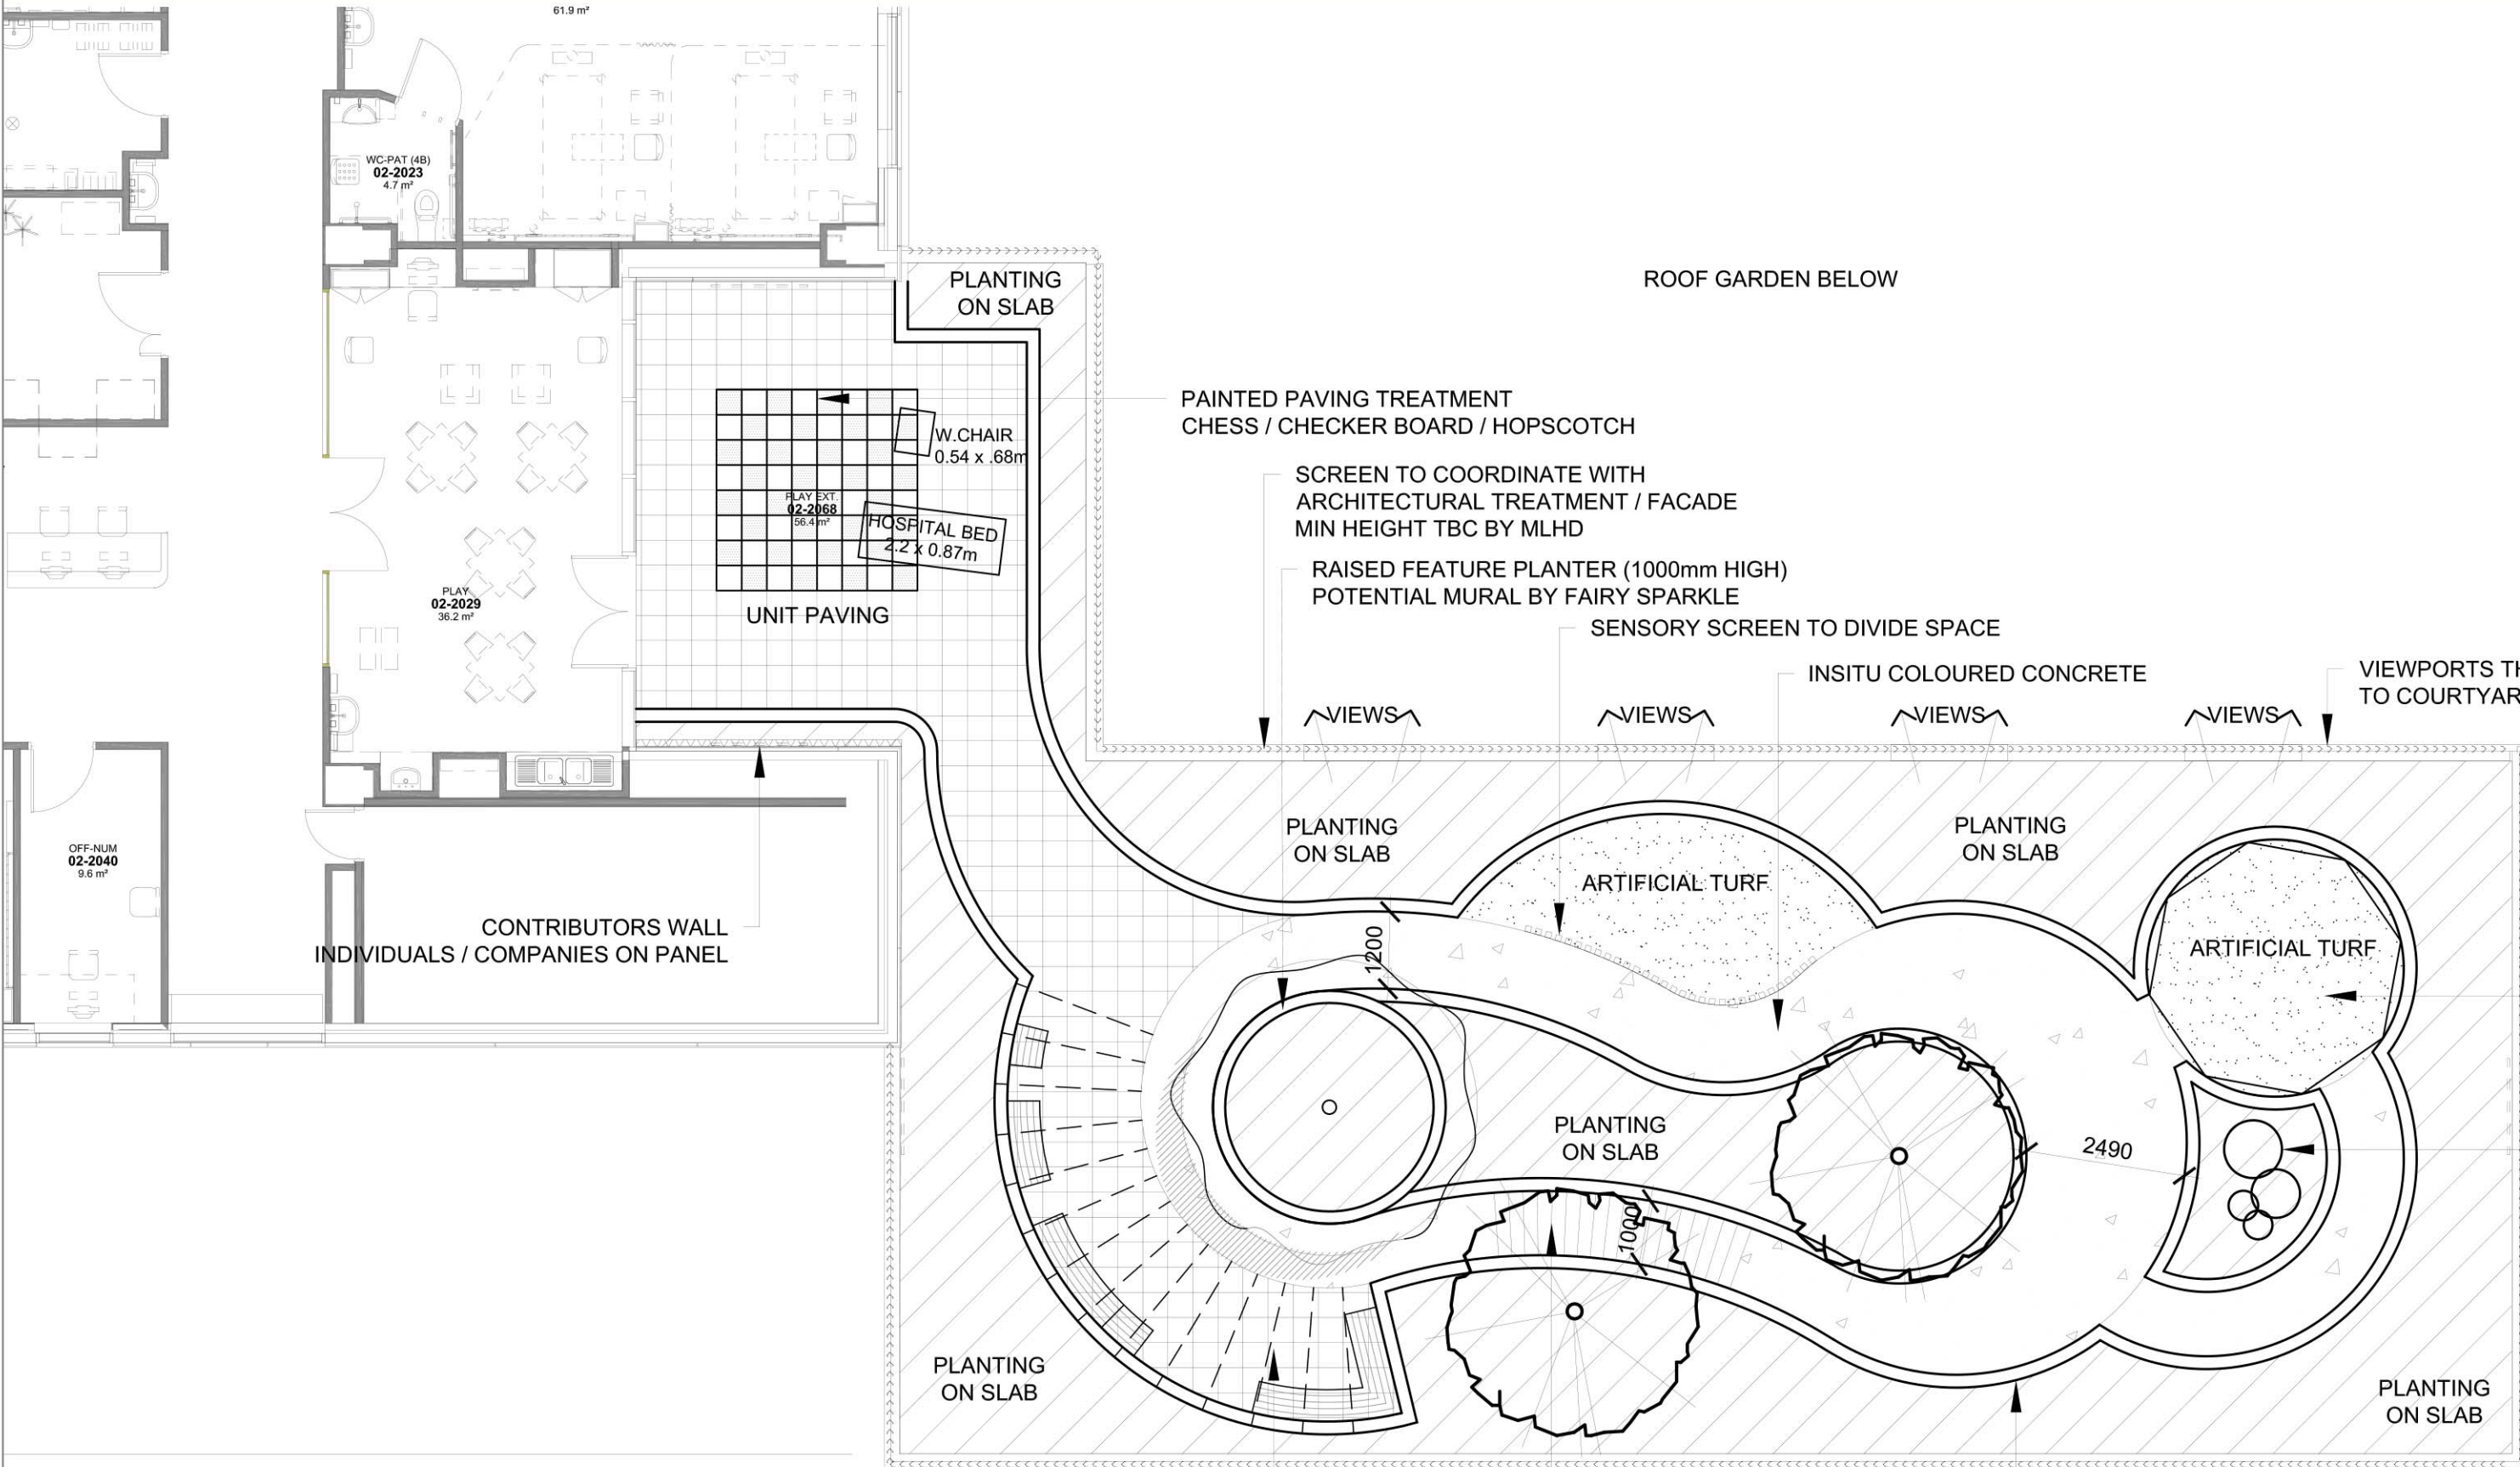

SPARKLE GARDEN
HARDWORKS PLAN 1:100



SPARKLE GARDEN
PLANTING PLAN 1:100

LEGEND

× EX 18.25	EXISTING SPOT LEVEL
+RL 20.0	PROPOSED SPOT LEVEL
+TW 21.0	TOP OF WALL LEVEL
+SL 24.00	TOP OF SLAB LEVEL
5 0007	PLANTING ON CONCRETE SLAB
10 0008	ARTIFICIAL TURF ON CONCRETE SLAB
9 0008	TIMBER ARCH BRIDGE
7 0008	UNIT PAVING ON SLAB
7 0008	CONCRETE PAVING INTEGRAL COLOUR
	ACOUSTIC SCREEN TO LATER DETAIL

GAZEBO / SUMMERHOUSE
BY SUMMERHOUSES AUSTRALIA
TO FUTURE SELECTION


BUBBLING WATER FEATURE
MAX 50mm WATER DEPTH
AND CONCEALED WITH PEBBLES

LEGEND

5 0007	PROPOSED TREES
5 0007	PROPOSED SHRUBS
5 0007	PROPOSED GROUNDCOVERS

PLANTING NOTES:
1. REFER COVER SHEET AND TITLE PAGE FOR PLANT SCHEDULE
2. NON-CLIMBABLE PLANT SPECIES HAVE BEEN SELECTED AND SHOWN TO THE PERIPHERY OF THE COURTYARD
3. SPECIFIED PLANTS ARE NON-TOXIC

NOTES:
1. Figured dimensions shall be taken in preference to scaling.
2. The contractor shall check all dimensions on site before commencing work.
Copyright of Taylor Brammer Landscape Architects Pty Ltd. ABN 61 098 724 988

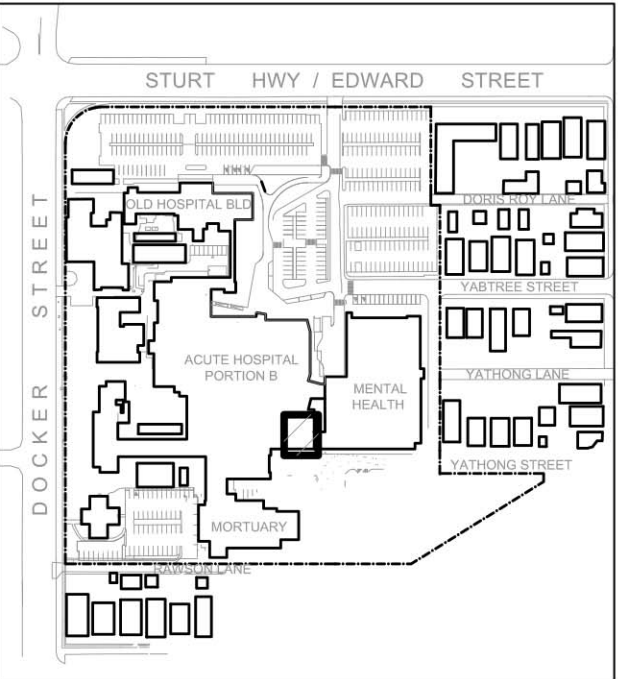

KEY PLAN
NTS

1	S96 ISSUE - COMMENTS RECEIVED IN 21.11.2013 USER GROUP MEETING	02.12.2013
P3	For coordination	15.11.2013
P2	For coordination	11.11.2013
P1	For Review	08.11.2013

TaylorBrammer

TAYLOR BRAMMER LANDSCAPE ARCHITECTS PTY LTD
SYDNEY STUDIO
218 Oxford Street
Woolahra, NSW, 2025
T 61 2 9387 8855
F 61 2 9387 8155
E sydney@taylorbrammer.com.au

PROJECT:
WAGGA WAGGA HOSPITAL REDEVELOPMENT

DRAWING TITLE:
SPARKLE GARDEN HARDWORKS AND PLANTING PLAN

CLIENT:
NSW HEALTH



SCALE: 1:100 @A1	CHECKED: DMT	REVISION:
DATE: 08.11.2013	JOB NO: 13-0678	
DRAWN: AL	DESIGNED: AL	1

DRAWING NO:
LS.AH3.01.0006