

THIS DOCUMENT IS THE COPYRIGHT OF BILLARD LEECE PARTNERSHIP PTY LTD.
ALL INFORMATION ILLUSTRATED ON THIS DOCUMENT IS TO BE CHECKED AND VERIFIED ON SITE.
IN THE EVENT OF DISCREPANCIES REFER TO ARCHITECT PRIOR TO COMMENCEMENT OF THE WORK.
DO NOT SCALE DRAWINGS MANUALLY OR ELECTRONICALLY.

KEY PLAN				
REV	DESCRIPTION OF CHANGE			DRAWN CHECK DATE
1	100% SD Report Issue			30/11/2012
2	DA Submission			30/11/2012
3	DA SUBMISSION			12/02/2013
4	DA SUBMISSION			08/03/2013
5	DD ISSUE			14/06/2013
6	REVISED DD ISSUE - VM REVIEW			08/11/2013

03 SPANDEKPROFILE METAL SHEET - COLORBOND - MONUMENT




04 ALUCOBOND PANEL - DARK GREY METALLIC




02 POWDERCOATED STEEL- DULUX - ELECTRO DARK BRONZE



05 ALUCOBOND PANEL- BRILLIANT METALLIC

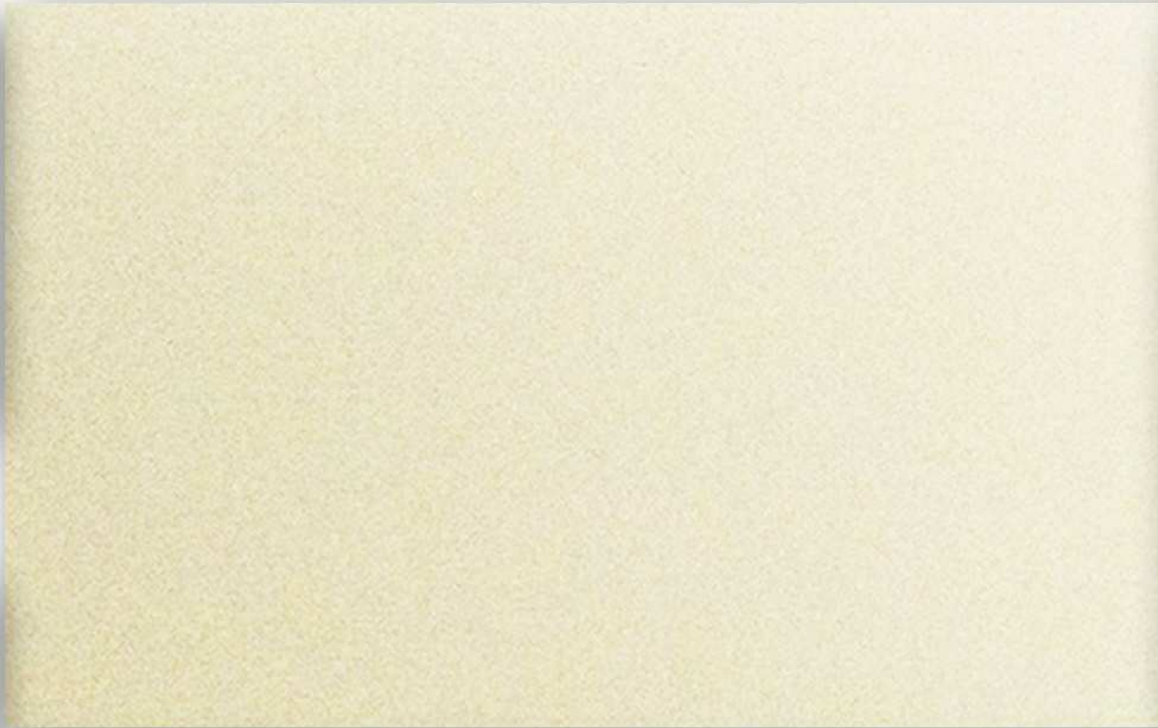

06 ALUCOBOND PANEL- BRONZE METALLIC

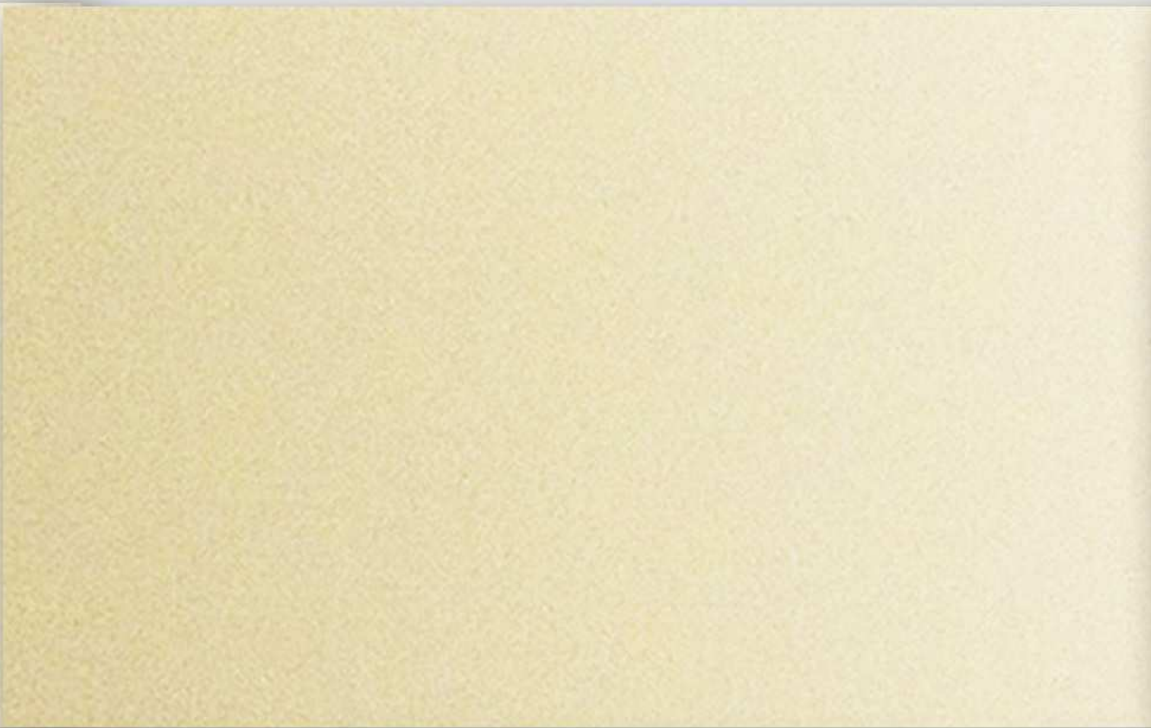

07 ALUCOBOND PANEL- SMOKE SILVER METALLIC

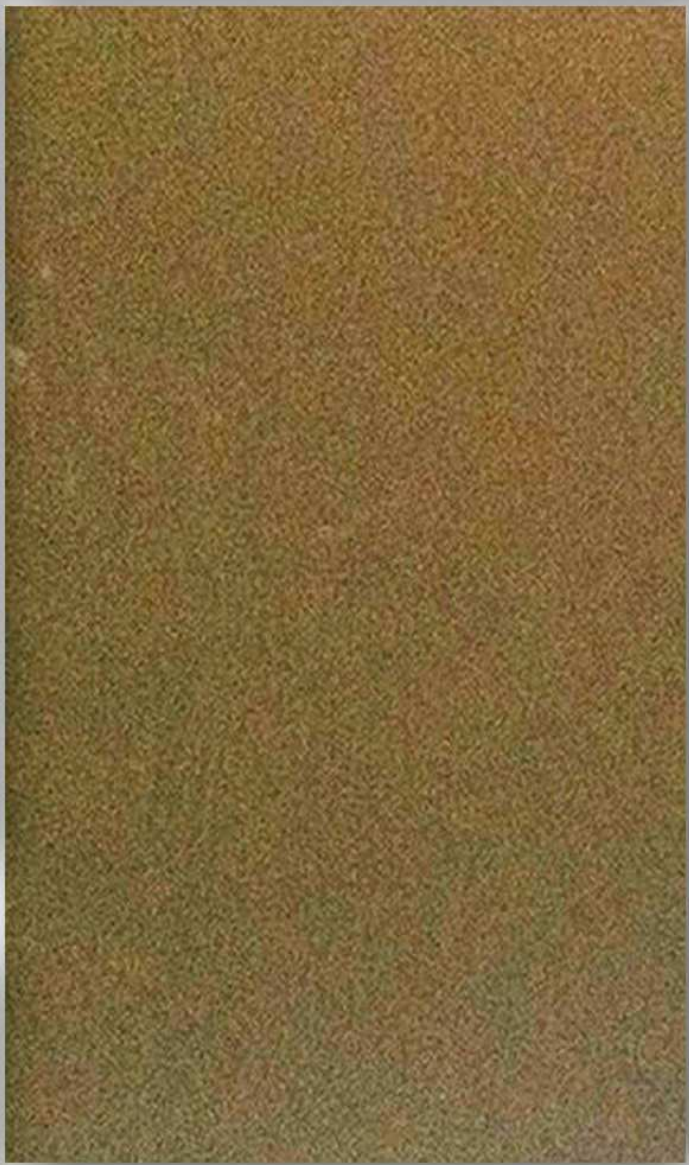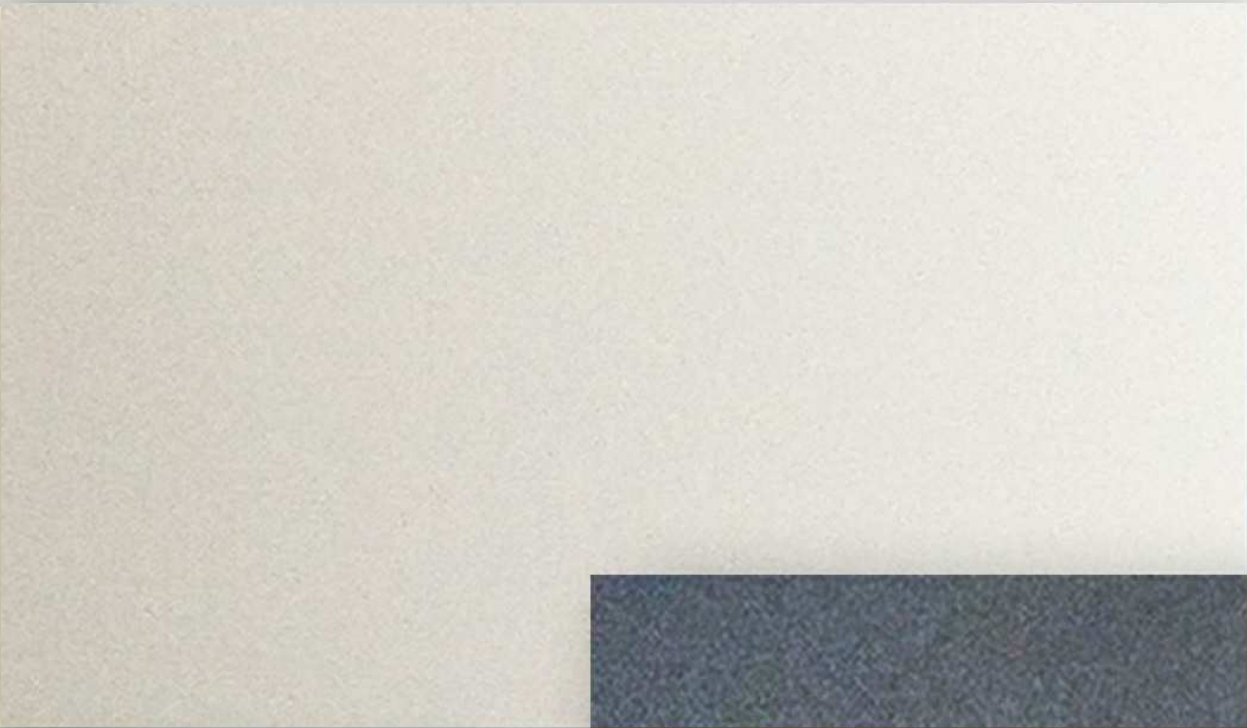

10 ALUCOBOND PANEL- SPECTRA ANTIQUE



09 ALUCOBOND PANEL- SPECTRA AUTUMN



08 ALUCOBOND PANEL- SPECTRA AMAZON



08 ALUCOBOND PANEL- SPARKLING ANTHRACITE SILVER



01 PUNCHED WINDOW & SHOP FRONT GLASS - VIRIDIAN VFLOAT - GREY

STEENSENVARMING



QUANTITY SURVEYOR
Davis Langdon
An AECOM Company
15 100 PACIFIC HIGHWAY P: 02 9956 8822
NORTH SYDNEY W: www.davislangdon.com/ANZ/
NSW 2060

CLIENT
NSW Health Infrastructure
GOVERNMENT
77 PACIFIC HIGHWAY P: 02 9978 5402
NORTH SYDNEY F: 02 8904 1377
NSW 2060 W: www.hinfra.health.nsw.gov.au

ARCHITECTS
BLP Billard Leece Partnership Pty Ltd
Architects & Urban Planners
Studio 201, 50 Holt St
Sunny Hills 2010
NSW Australia
T +61 2 8096 4066
E info@blp.com.au
www.blp.com.au

PROJECT:
WAGGA WAGGA HEALTH SERVICES
REDEVELOPMENT
EDWARD STREET
WAGGA WAGGA, NSW, 2650

DRAWING TITLE:
EXTERNAL FINISHES COLOUR
BOARD

Drawn: WL	Designed: RS	Reviewed: AM
Check: Checker	Design Review: DL	Approved: TV
PROJECT NUMBER: 12602	DRAWING NUMBER: AR.AH3.85.0002	ISSUE: 6
SCALE: NTS @A3		

DD ISSUE