




SECOND FLOOR ROOFTOP
HARDWORKS PLAN 1:200



SECOND FLOOR ROOFTOP
PLANTING PLAN 1:200

NOTES:
1. Figured dimensions shall be taken in preference to scaling.
2. The contractor shall check all dimensions on site before commencing work.

Copyright of Taylor Brammer Landscape Architects Pty Ltd. ABN 61 098 724 988

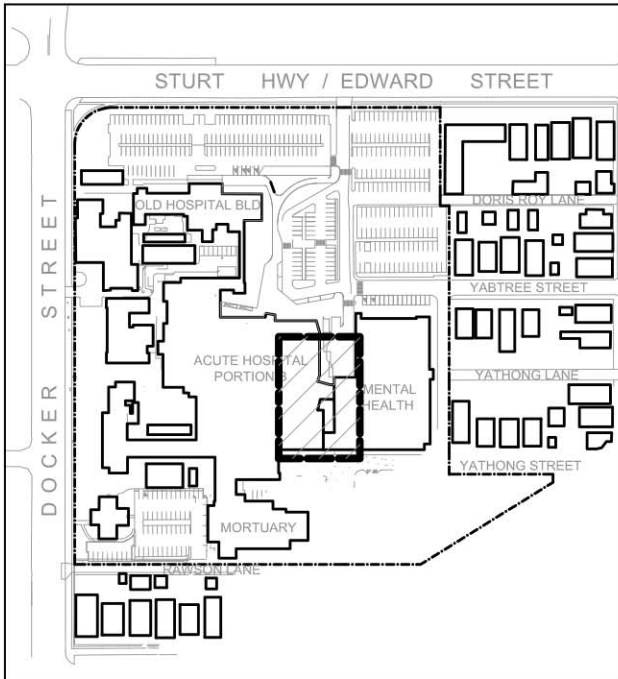

KEY PLAN
NTS

2	UPDATED LEVEL 2 ARCH.	23.01.2014
1	S86 ISSUE - COMMENTS RECEIVED IN	02.12.2013
	21.11.2013 USER GROUP MEETING	
P2	Revised layout for review	11.11.2013
P1	For Review	08.11.2013
ISSUE	DESCRIPTION	DATE


TaylorBrammer

TAYLOR BRAMMER LANDSCAPE ARCHITECTS PTY LTD
SYDNEY STUDIO
218 Oxford Street
Woolahra, NSW, 2025
T 61 2 9387 8855
F 61 2 9387 8155
E sydney@taylorbrammer.com.au

PROJECT:
WAGGA WAGGA BASE HOSPITAL

DRAWING TITLE:
LANDSCAPE PLAN
SECOND FLOOR ROOFTOP GARDEN

CLIENT:
NSW HEALTH

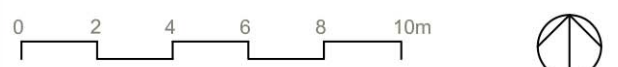

SCALE: 1:200 @A1	CHECKED: DMT	REVISION:
DATE: 08.11.2013	JOB NO: 13-0678	2
DRAWN: AL	DESIGNED: DMT	

DRAWING NO:
LS.AH3.01.0005