


SITE SECTION THROUGH TOP OF HILL

1:1000

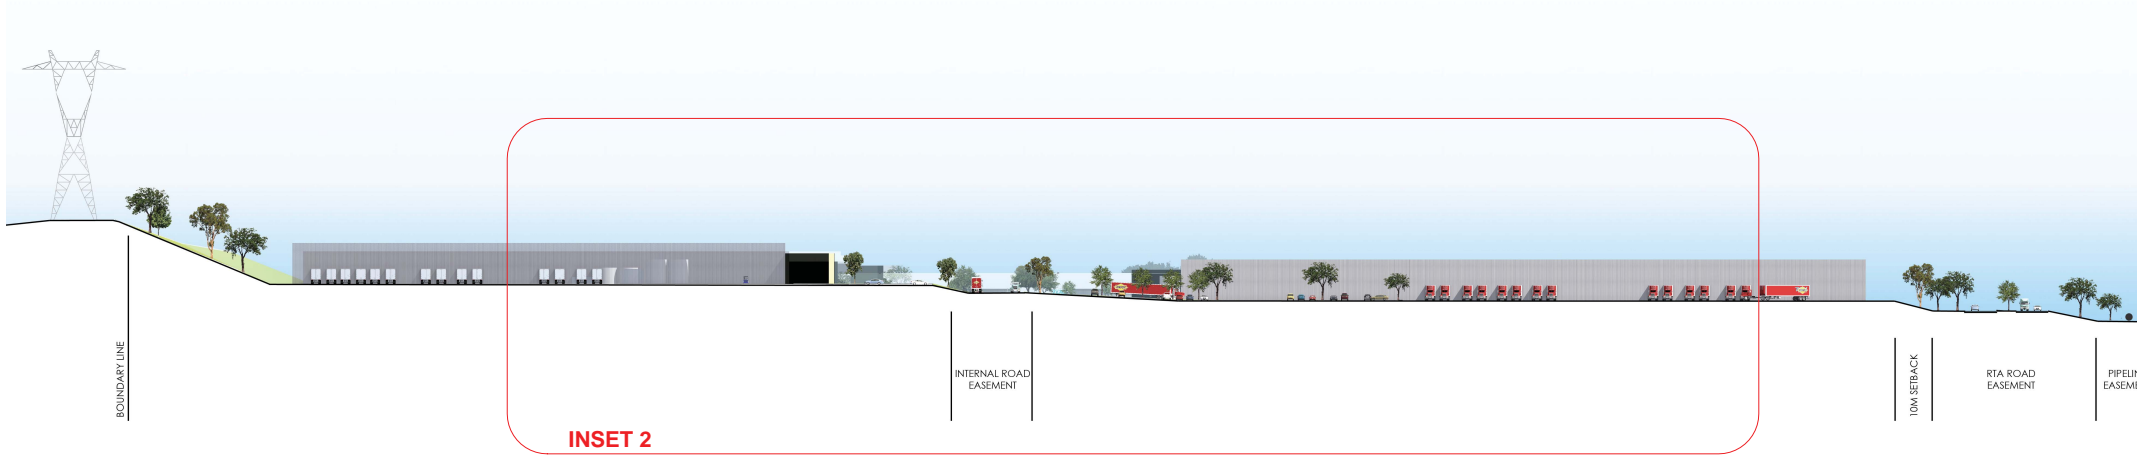

SITE SECTION THROUGH TOP OF HILL - INSET 1


1:400



SITE SECTION THROUGH TOP OF HILL-INSET 2

1:400

<p>NOTES:</p> <p>© COPYRIGHT © ALL RIGHTS RESERVED. THIS DRAWING MAY NOT BE REPRODUCED OR TRANSMITTED IN ANY FORM OR BY ANY MEANS IN PART OR IN WHOLE WITHOUT PERMISSION OF MORRIS BRAY MARTIN OLLMANN PTY LTD.</p> <p>ALL LEVELS AND DIMENSIONS TO BE VERIFIED PRIOR TO COMMENCEMENT OF WORK.</p> <p>USE FIGURED DIMENSIONS ONLY. DO NOT SCALE.</p> <p>ALL WORK TO COMPLY WITH CURRENT REGULATIONS AND S.A. STANDARDS.</p>	<p>REV</p> <p>NO</p> <p>DATE</p>	<p>25.09.13</p> <p>22.09.13</p>	<p>Information</p> <p>Information</p>	<p>REVISION / ISSUE DETAILS</p>	<p>ARCHITECTS</p> <p><b>MBMO</b></p> <p>MORRIS BRAY MARTIN OLLMANN</p> <p>368 Stirling Highway Crows Nest NSW 2060 Australia MBM@mbmo.com.au 1800 633 617 002 NSW Architects Registration Board (Non-Residential Architects, Terry Moran 1204 Clancy Drive 2015)</p>	<p>CLIENT</p> <p><b>GAZCORP PTY LTD</b></p> <p>STREET ADDRESS SUBURB, STATE AND POSTCODE</p>	<p>PROJECT MANAGER</p> <p>Project Manager</p> <p>PHONE: (02) 0000 0000 FAX: (02) 0000 0000 EMAIL: email address</p>	<p>PROJECT</p> <p><b>MOMENTUM M7</b> 813-913 WALLGROVE ROAD EASTERN CREEK NSW</p> <p>STREET ADDRESS SUBURB, STATE AND POSTCODE</p>	<p>SCALE</p> <p>1:1000</p>	<p>DATE</p> <p>29/07/2013</p>	<p>DRAWN BY: GA</p> <p>MS</p>	<p>JOB No</p> <p>12026</p>	<p>DRAWING NUMBER</p> <p>DA-003</p>	<p>ISSUE</p> <p>B</p>
	<p>PROJECT MANAGER: Project Manager</p> <p>PROJECT: MOMENTUM M7 813-913 WALLGROVE ROAD EASTERN CREEK NSW</p> <p>SCALE: 1:1000</p> <p>DATE: 29/07/2013</p> <p>DRAWN BY: GA</p> <p>JOB No: 12026</p> <p>DRAWING NUMBER: DA-003</p> <p>ISSUE: B</p>													

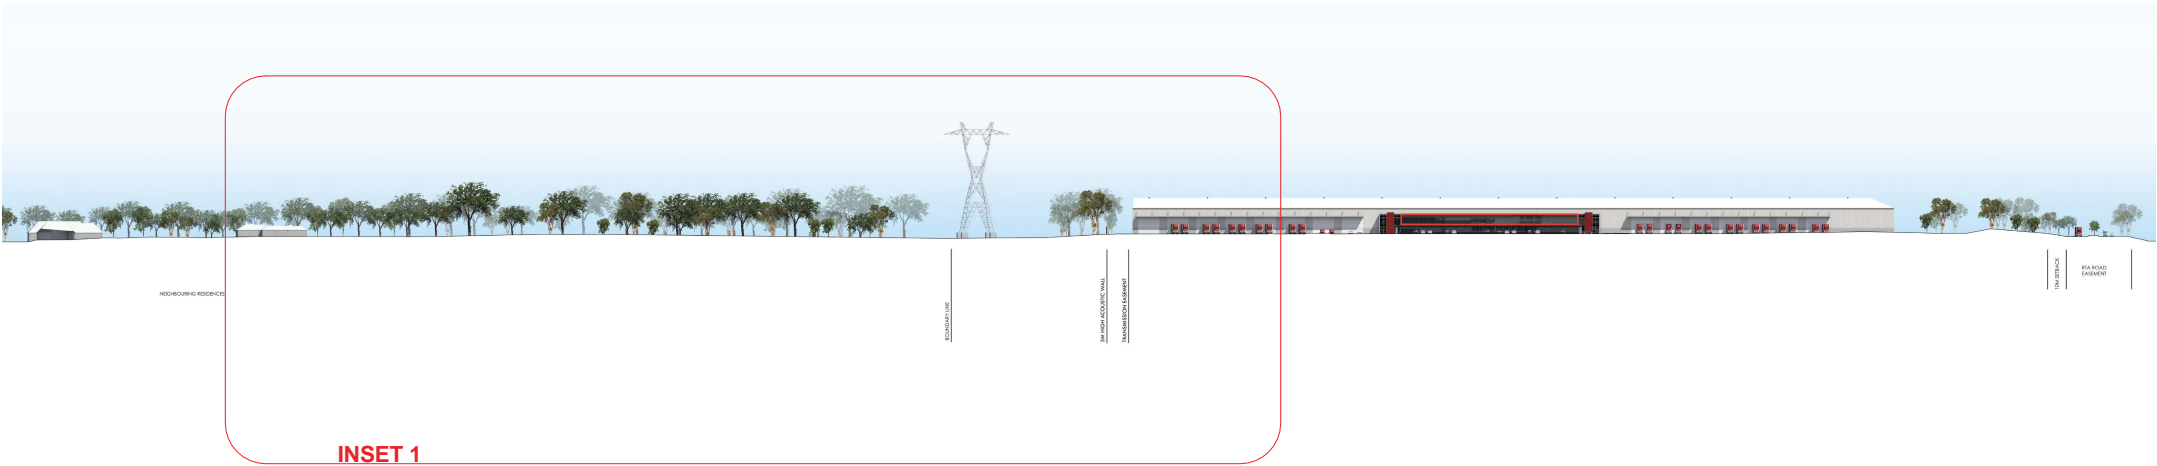

**INSET 1**

SITE SECTION 2

1:1000



NEIGHBOURING RESIDENCES

BOUNDARY LINE

3M HIGH ACOUSTIC WALL

TRANSMISSION EASEMENT

SITE SECTION 2 (INSET)

1:500

**NOTES:**

© COPYRIGHT © ALL RIGHTS RESERVED. THIS DRAWING MAY NOT BE REPRODUCED OR TRANSMITTED IN ANY FORM OR BY ANY MEANS IN PART OR IN WHOLE WITHOUT PERMISSION OF MORRIS BRAY MARTIN OLLMANN PTY LTD.  
 ALL LEVELS AND DIMENSIONS TO BE VERIFIED PRIOR TO COMMENCEMENT OF WORK.  
 USE FIGURED DIMENSIONS ONLY. DO NOT SCALE.  
 ALL WORK TO COMPLY WITH CURRENT REGULATIONS AND S.A. STANDARDS.

0	MS	24.01.14	Approval
1	MS	17.12.13	Approval
2	MS	25.05.13	Information
3	MS	22.05.13	Information
4	MS		

REVISION / ISSUE DETAILS

ARCHITECTS

**MBMO**  
 MORRIS BRAY MARTIN OLLMANN  
 188 St George Street  
 Crown Hall NSW 2000 Australia  
 MBMO 100 011 001  
 100 Architects Registration Board Notarised Architects, Terry Moran 1204 Clary Day 2005

CLIENT

**GAZCORP PTY LTD**

STREET ADDRESS  
 SUBURB STATE AND POSTCODE

PHONE (02) 0000 0000  
 FAX (02) 0000 0000  
 EMAIL EMAIL ADDRESS

PROJECT

**MOMENTUM M7**  
 813-913 WALLGROVE ROAD  
 EASTERN CREEK NSW

SCALE  
 1:1000

DATE  
 @A1 24/01/2014

DRAWN BY: GA  
 MS

DRAWING TITLE

**SITE SECTION 2**

JOB No  
**12026**

DRAWING NUMBER  
**DA-004**

ISSUE  
**D**





NOTES:  
 COPYRIGHT © ALL RIGHTS RESERVED. THIS DRAWING MAY NOT BE REPRODUCED OR TRANSMITTED IN ANY FORM OR BY ANY MEANS IN PART OR IN WHOLE WITHOUT PERMISSION OF MORRIS BRAY MARTIN OLLMANN PTY LTD.  
 ALL LEVELS AND DIMENSIONS TO BE VERIFIED PRIOR TO COMMENCEMENT OF WORK.  
 USE FIGURED DIMENSIONS ONLY. DO NOT SCALE.  
 ALL WORK TO COMPLY WITH CURRENT REGULATIONS AND S.A.A. STANDARDS.

NO.	ISSUE DATE	REVISION / ISSUE DETAILS

ARCHITECTS  
**MBMO**  
 MORRIS BRAY MARTIN OLLMANN  
 388 St George's Rd  
 Cooma NSW 2630 Australia  
 MBMO 036371 001  
 1001 Architects Registration Board Non-Residential Architects, Terry Moran 1204 Clancy Quay 2015

CLIENT  
**GAZCORP PTY LTD**  
 STREET ADDRESS  
 SUBURB STATE AND POSTCODE  
 PHONE: (02) 0000 0000  
 FAX: (02) 0000 0000  
 email: email address

PROJECT MANAGER  
**Project Manager**  
 STREET ADDRESS  
 SUBURB STATE AND POSTCODE  
 PHONE: (02) 0000 0000  
 FAX: (02) 0000 0000  
 email: email address

PROJECT  
**MOMENTUM M7**  
 813-913 WALLGROVE ROAD  
 EASTERN CREEK NSW  
 SCALE @A1  
 DATE 22/05/2013 MS  
 DRAWN BY: GJA

DRAWING TITLE  
**PERSPECTIVES 1 OF 3**  
 NTS  
 JOB No. 12026  
 DRAWING NUMBER DA-006  
 ISSUE A



<p>NOTES:</p> <p>© COPYRIGHT © ALL RIGHTS RESERVED. THIS DRAWING MAY NOT BE REPRODUCED OR TRANSMITTED IN ANY FORM OR BY ANY MEANS IN PART OR IN WHOLE WITHOUT PERMISSION OF MORRIS BRAY MARTIN OLLMANN PTY LTD.</p> <p>ALL LEVELS AND DIMENSIONS TO BE VERIFIED PRIOR TO COMMENCEMENT OF WORK.</p> <p>USE FIGURED DIMENSIONS ONLY. DO NOT SCALE.</p> <p>ALL WORK TO COMPLY WITH CURRENT REGULATIONS AND S.A.A. STANDARDS.</p>	<p>NO</p> <p>DATE</p>	<p>REVISION / ISSUE DETAILS</p>	<p>ARCHITECTS</p> <p><b>MBMO</b></p> <p>MORRIS BRAY MARTIN OLLMANN</p> <p>360 Stirlingway Rd Crows Nest NSW 2060 Australia MBM/01 2040 1700</p> <p>1 800 900 660 info@mbmo.com.au www.mbmo.com.au</p> <p>NSW Architects Registration Board (Non-Residential Architects, Terry Moran 1204 Clancy Drive 2015)</p>	<p>CLIENT</p> <p><b>GAZCORP PTY LTD</b></p>	<p>PROJECT MANAGER</p> <p>Project Manager</p>	<p>PROJECT</p> <p><b>MOMENTUM M7</b> 813-913 WALLGROVE ROAD EASTERN CREEK NSW</p>	<p>SCALE</p> <p>@A1</p>	<p>DATE</p> <p>22/05/2013 MS</p>	<p>DRAWN BY: GA</p>	<p>JOB No</p> <p>12026</p>	<p>DRAWING NUMBER</p> <p>DA-007</p>	<p>ISSUE</p> <p>A</p>
							<p>STREET ADDRESS SUBURB, STATE AND POSTCODE</p>	<p>PHONE: (02) 0000 0000 FAX: (02) 0000 0000 EMAIL: email address</p>	<p>STREET ADDRESS SUBURB, STATE AND POSTCODE</p>	<p>PHONE: (02) 0000 0000 FAX: (02) 0000 0000 EMAIL: email address</p>		



NOTES:  
 COPYRIGHT © ALL RIGHTS RESERVED. THIS DRAWING MAY NOT BE REPRODUCED OR TRANSMITTED IN ANY FORM OR BY ANY MEANS IN PART OR IN WHOLE WITHOUT PERMISSION OF MORRIS BRAY MARTIN OLLMANN PTY LTD.  
 ALL LEVELS AND DIMENSIONS TO BE VERIFIED PRIOR TO COMMENCEMENT OF WORK.  
 USE FIGURED DIMENSIONS ONLY. DO NOT SCALE.  
 ALL WORK TO COMPLY WITH CURRENT REGULATIONS AND S.A. STANDARDS.

NO.	REVISION / ISSUE DETAILS

ARCHITECTS  
**MBMO**  
 MORRIS BRAY MARTIN OLLMANN  
360 Stirling Highway  
 Cooma NSW 2630 Australia  
 MBM@mbmo.com.au  
 1800 123 123  
 1001 Architects Registration Board Notional Architect, Terry Moran 1204 Clancy Drive 2015

CLIENT  
**GAZCORP PTY LTD**  
STREET ADDRESS  
 SUBURB STATE AND POSTCODE

PROJECT MANAGER  
**Project Manager**  
STREET ADDRESS  
 SUBURB STATE AND POSTCODE

PROJECT  
**MOMENTUM M7**  
 813-913 WALLGROVE ROAD  
 EASTERN CREEK NSW  
SCALE DATE DRAWN BY: GA  
 @A1 22/05/2013 MS

DRAWING TITLE  
**PERSPECTIVES 3 of 3**  
NTS  
JOB No. DRAWING NUMBER ISSUE  
**12026 DA-008 A**