




1 SITE SECTION 01 - PART A 1 : 750

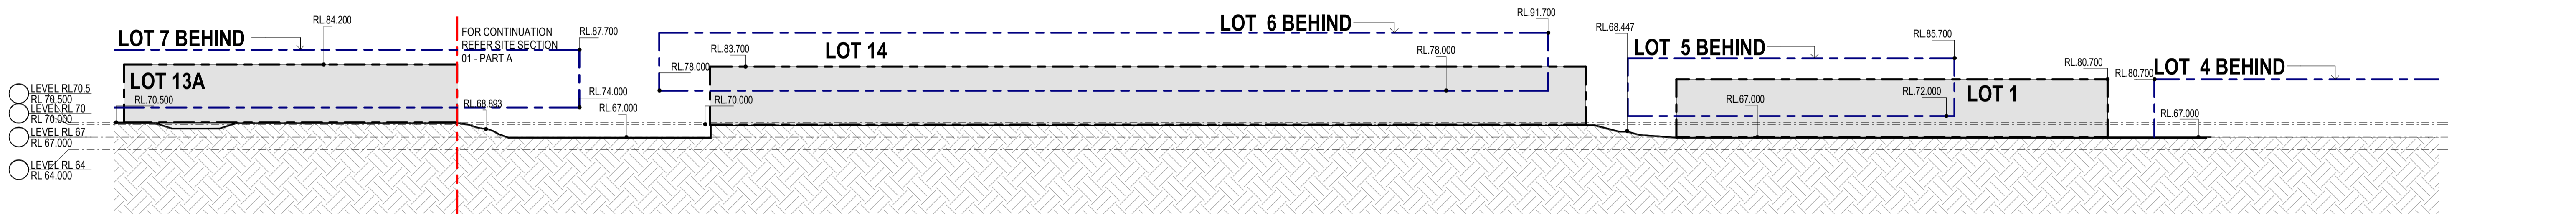

2 SITE SECTION 01 - PART B 1 : 750

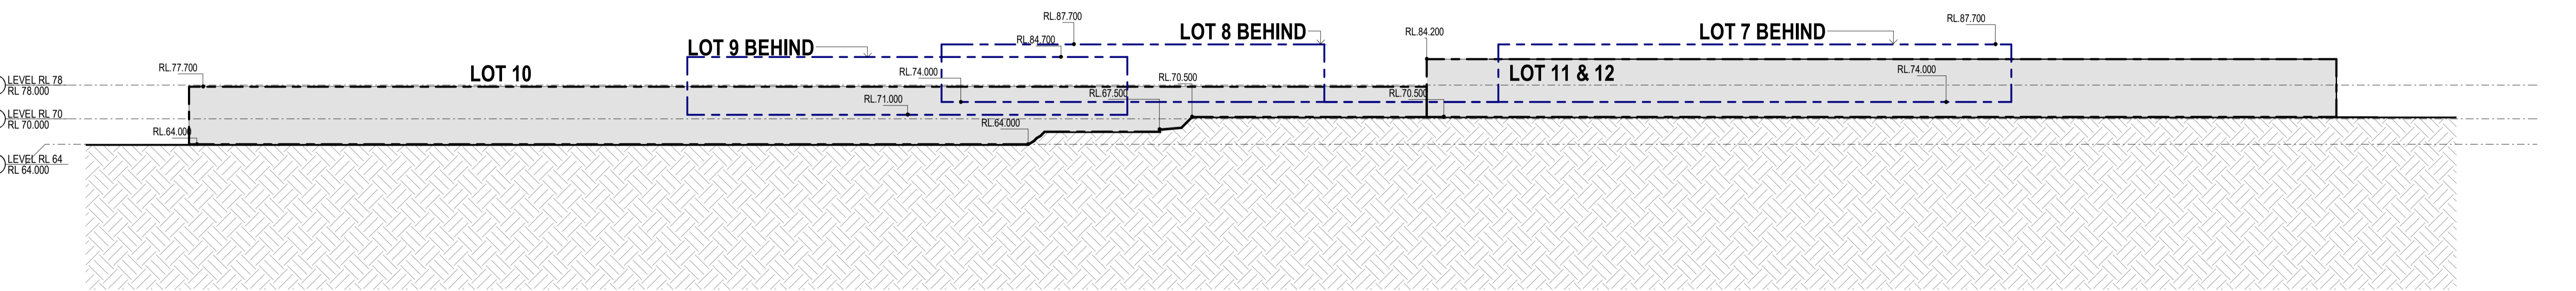

3 SITE SECTION 02 1 : 750

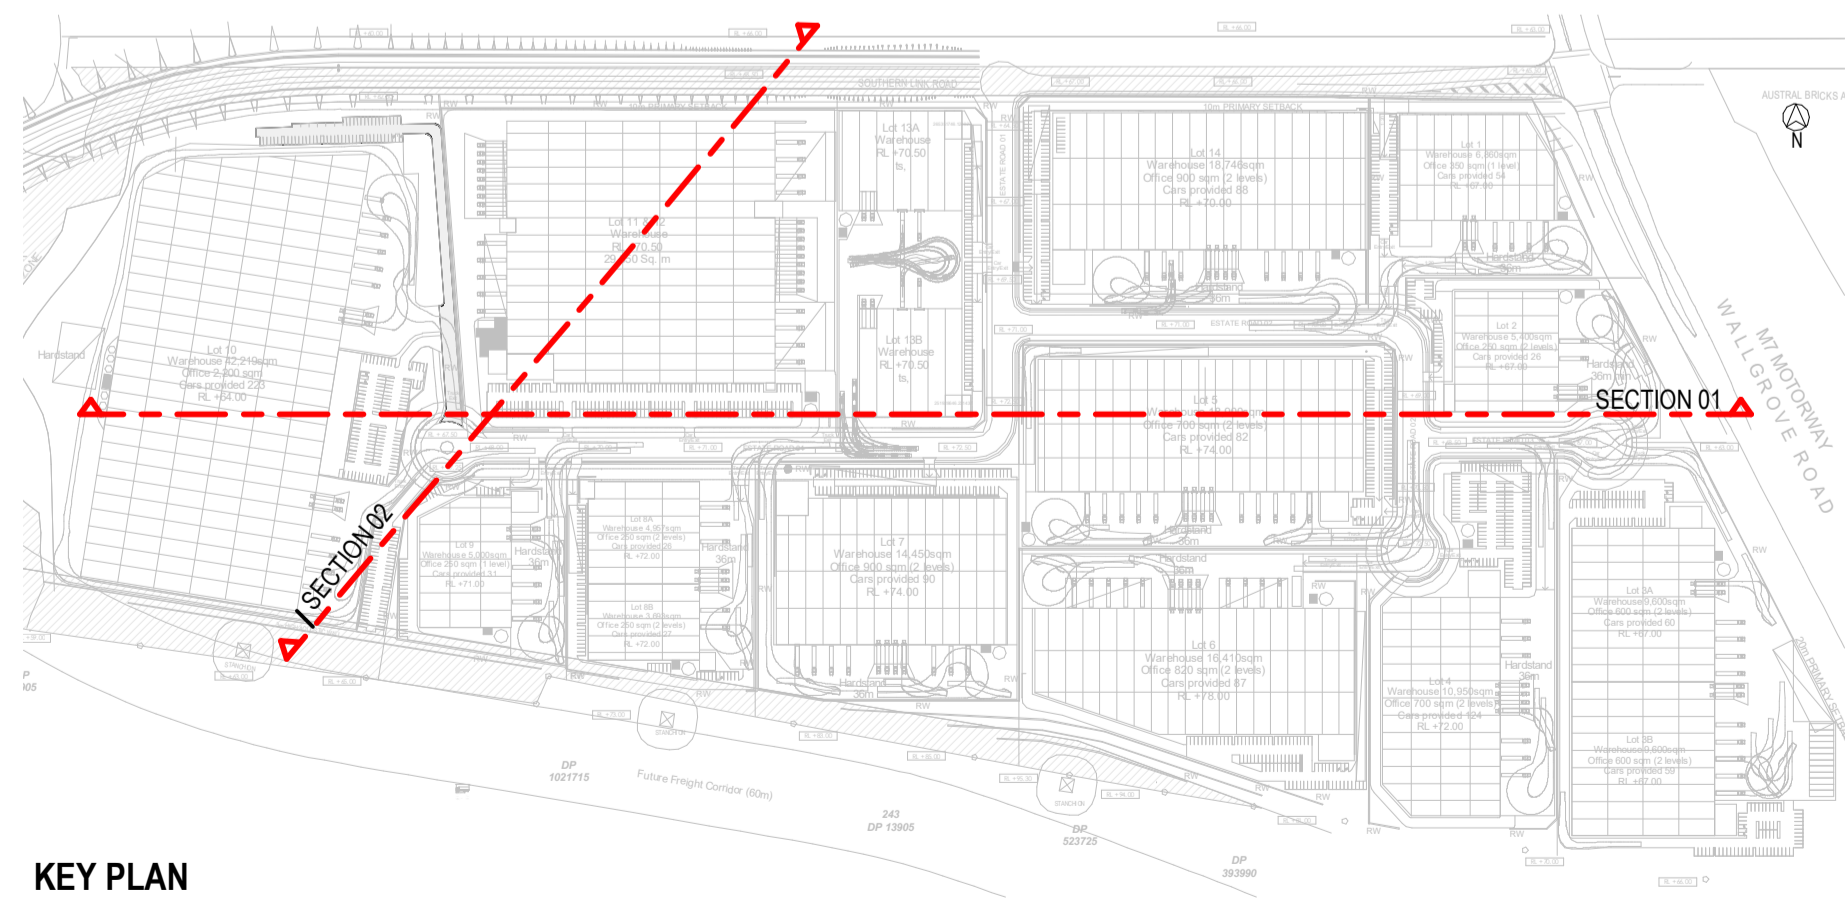

KEY PLAN