




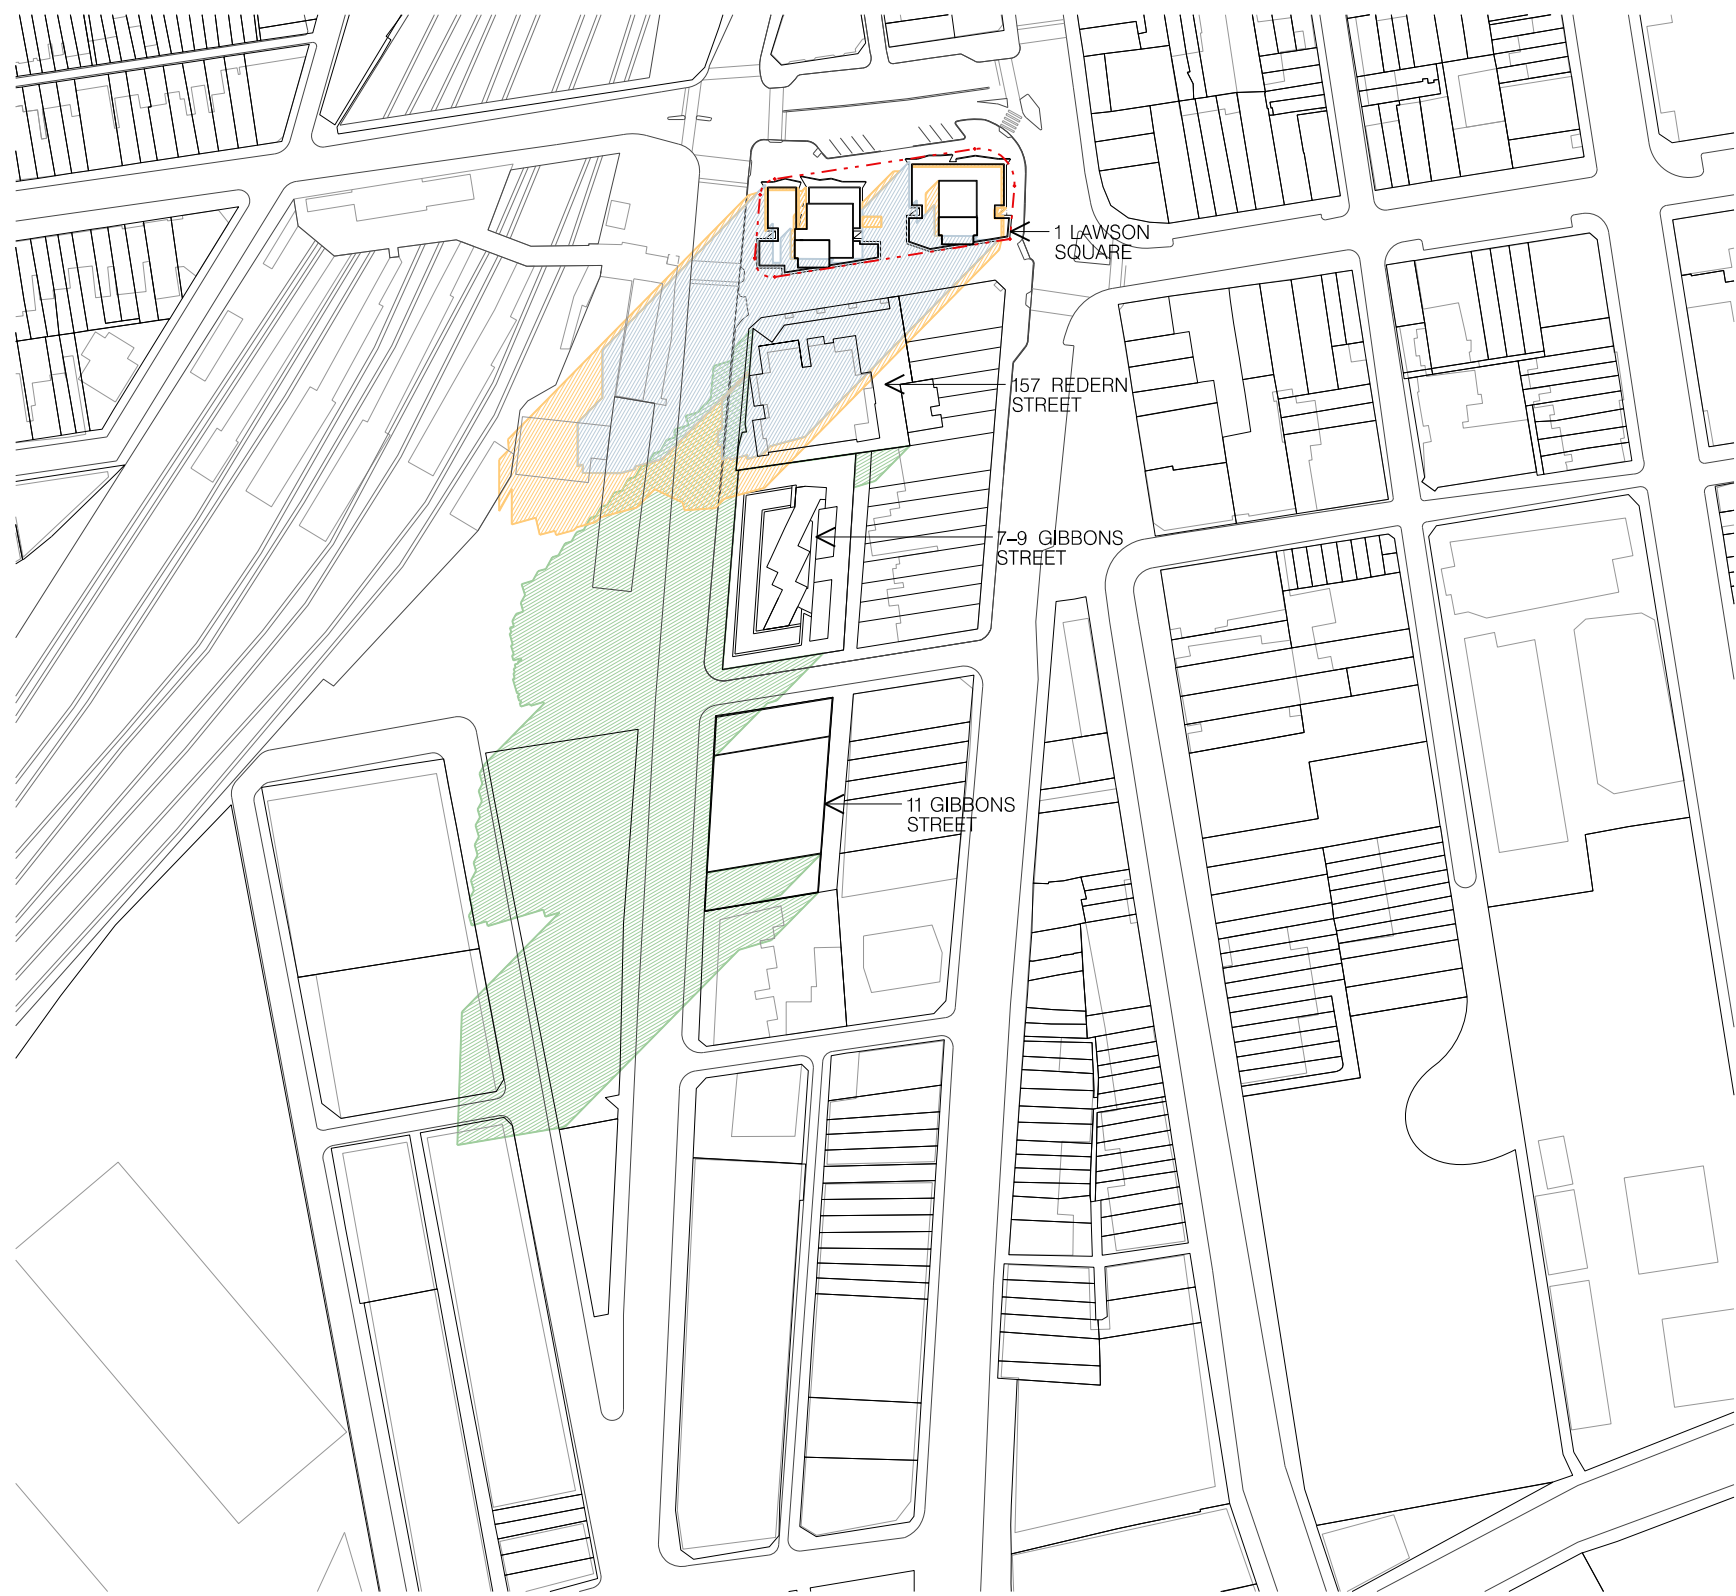


CONTEXT PLAN – MARCH 21, 9AM
SCALE – 1:2000

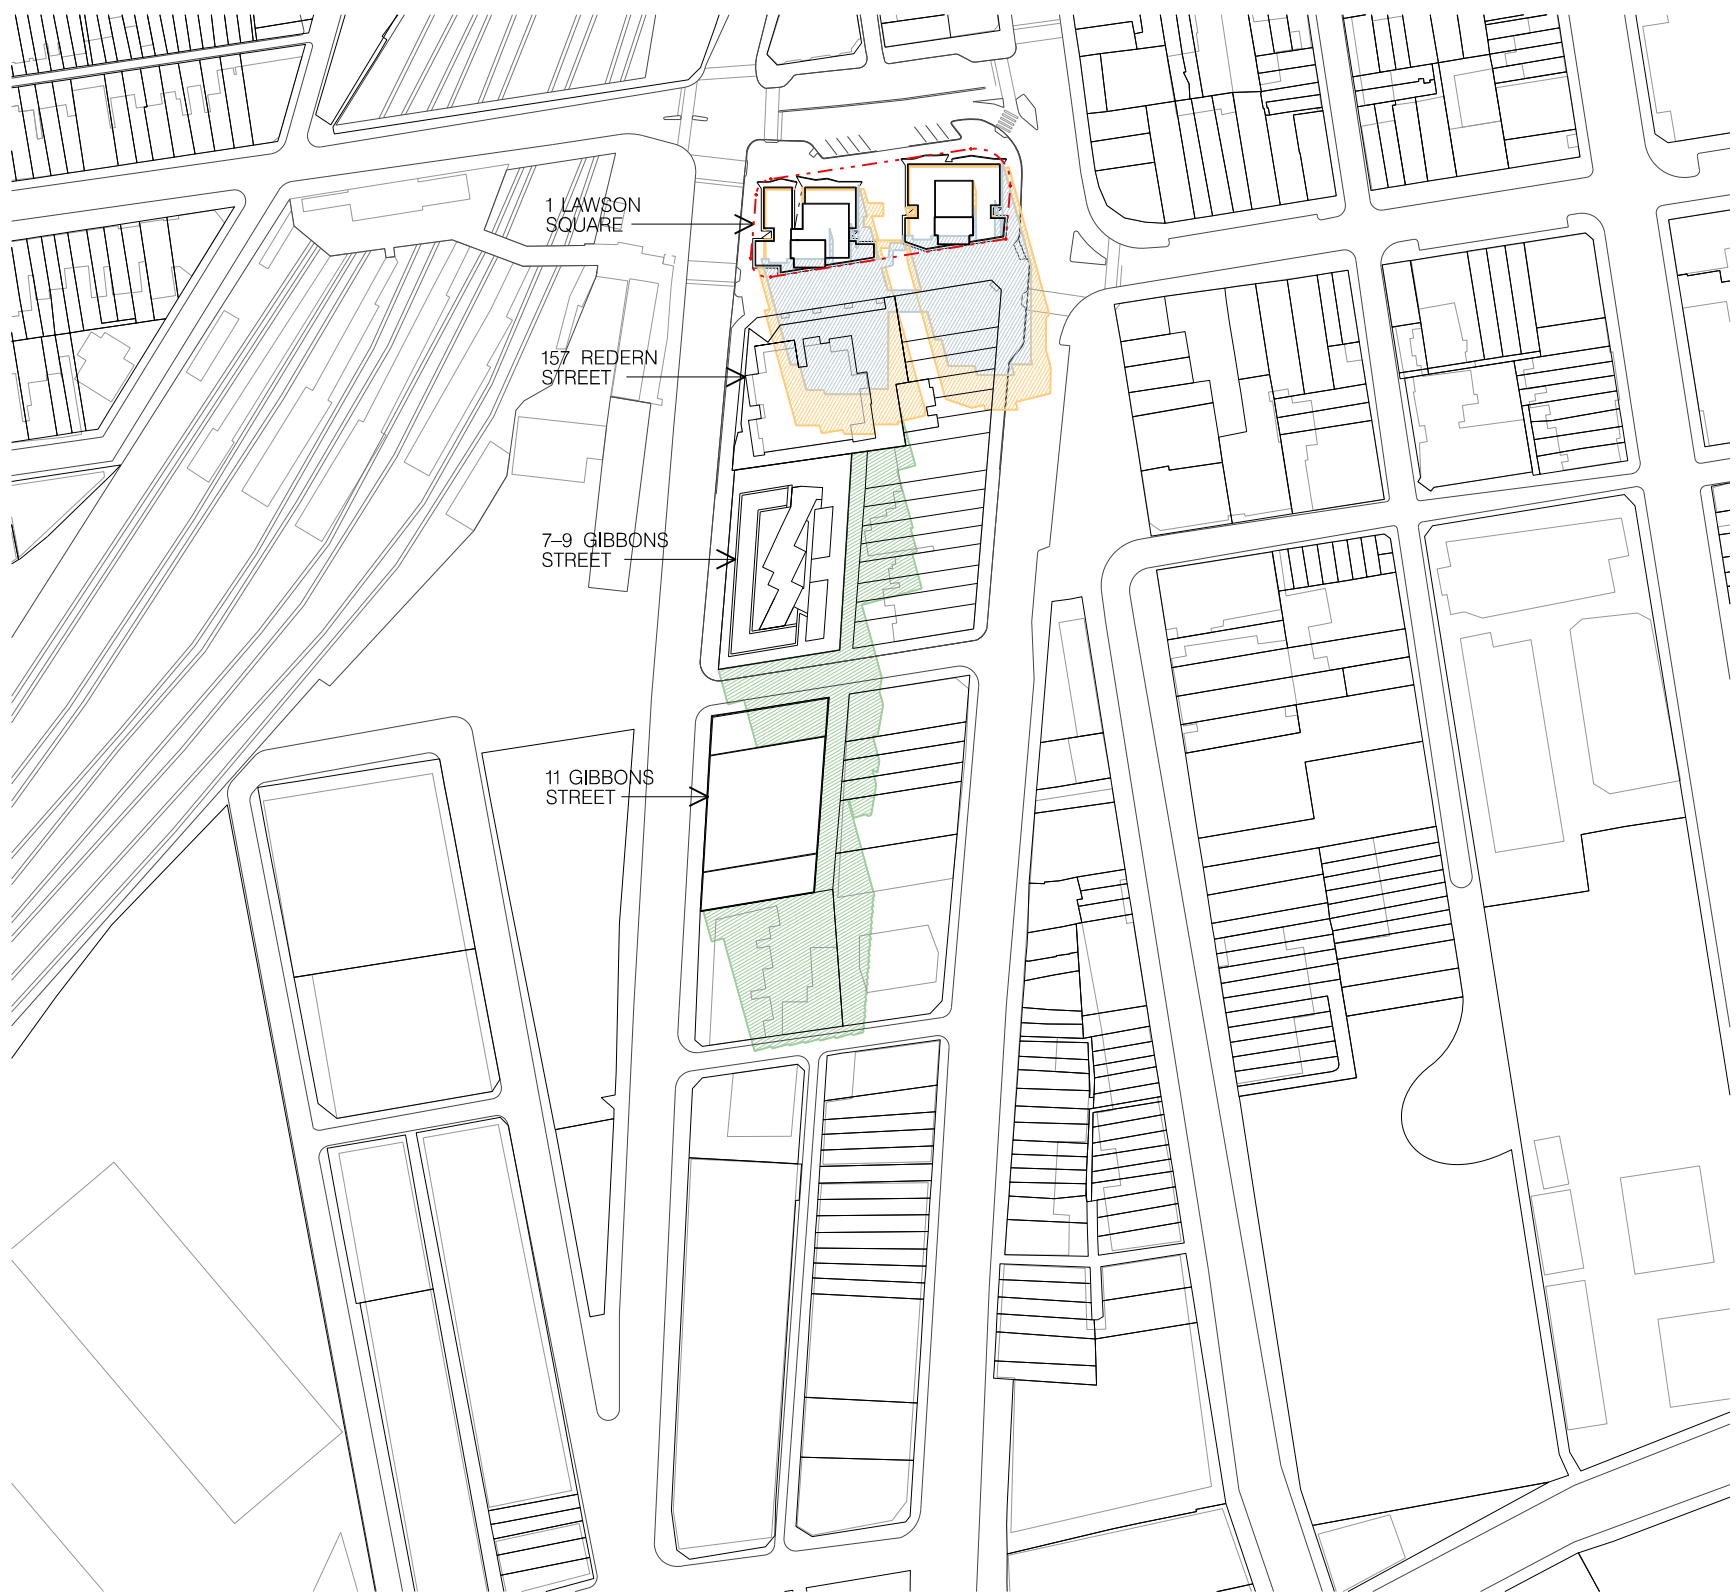

CONTEXT PLAN – MARCH 21, 12PM
SCALE – 1:2000

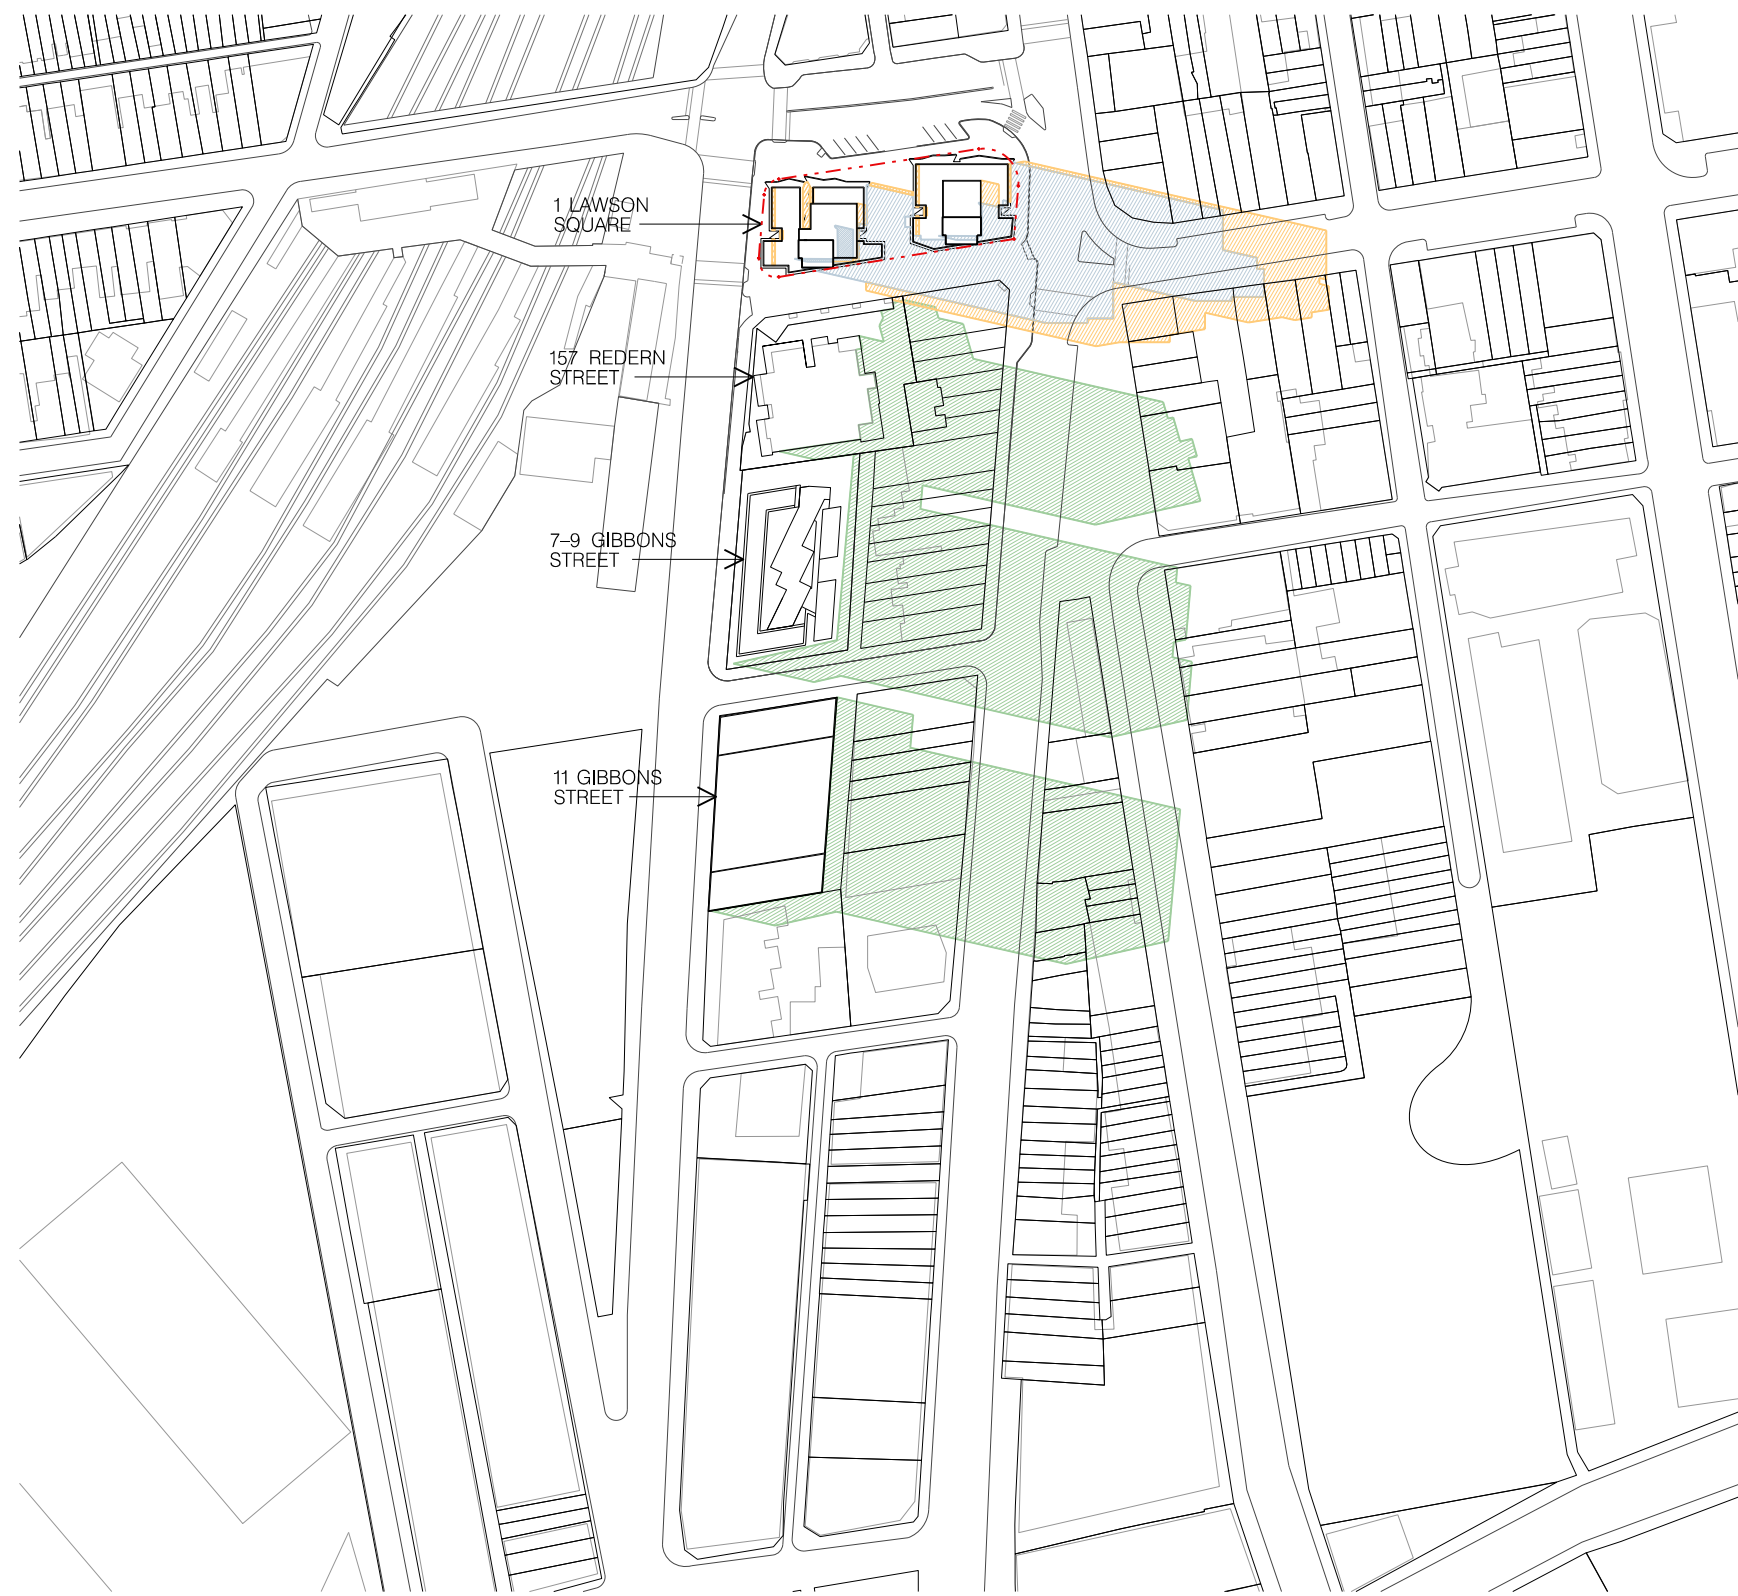


CONTEXT PLAN – MARCH 21, 3PM
SCALE – 1:2000

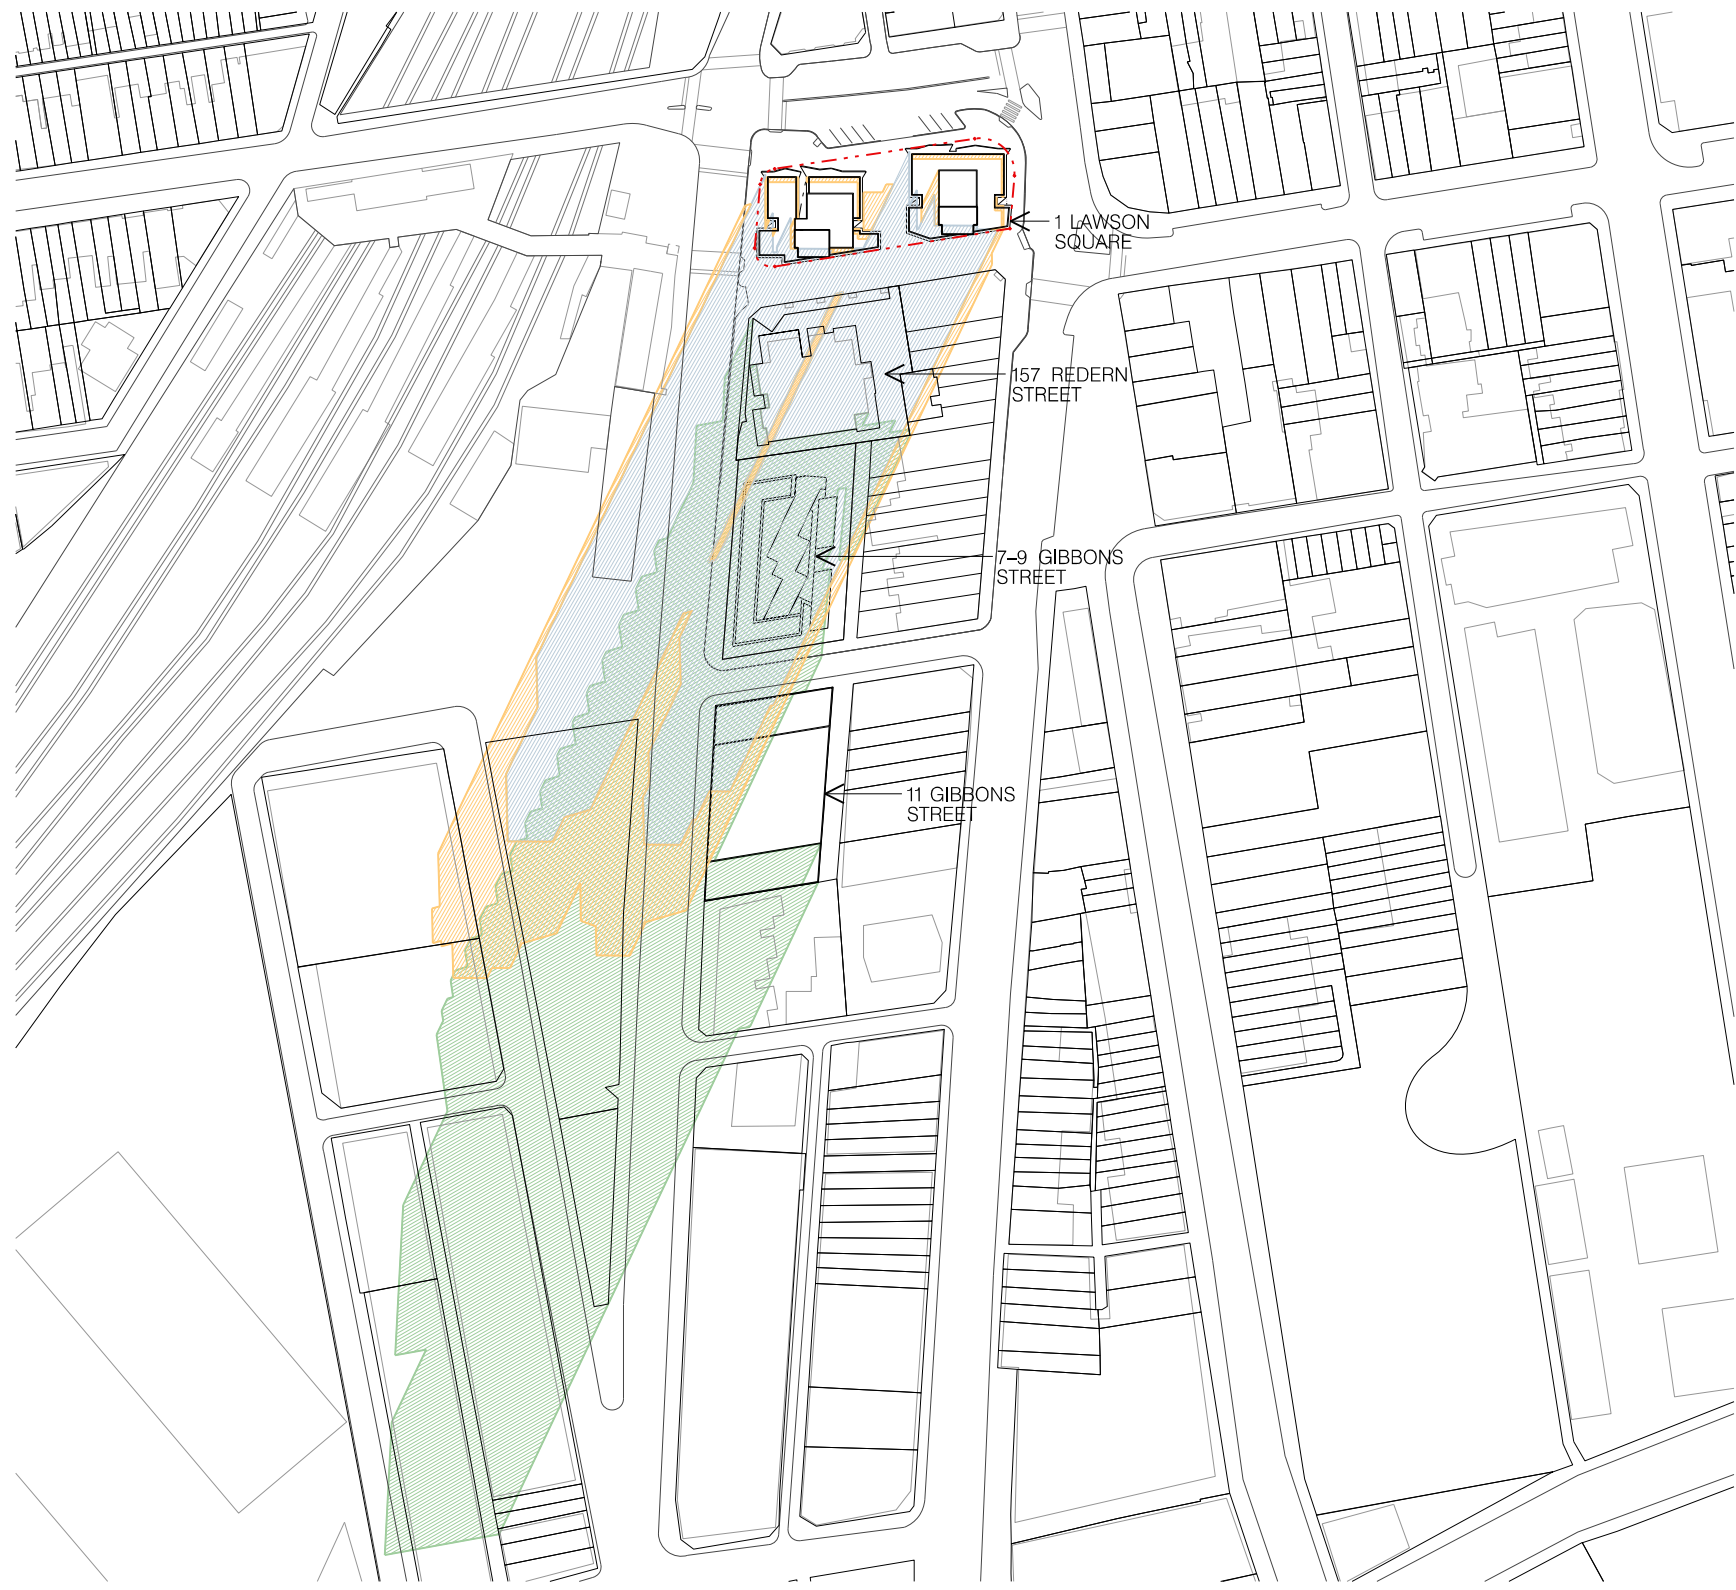

CONTEXT PLAN – JUNE 21, 9AM
SCALE – 1:2000



CONTEXT PLAN – JUNE 21, 12PM
SCALE – 1:2000

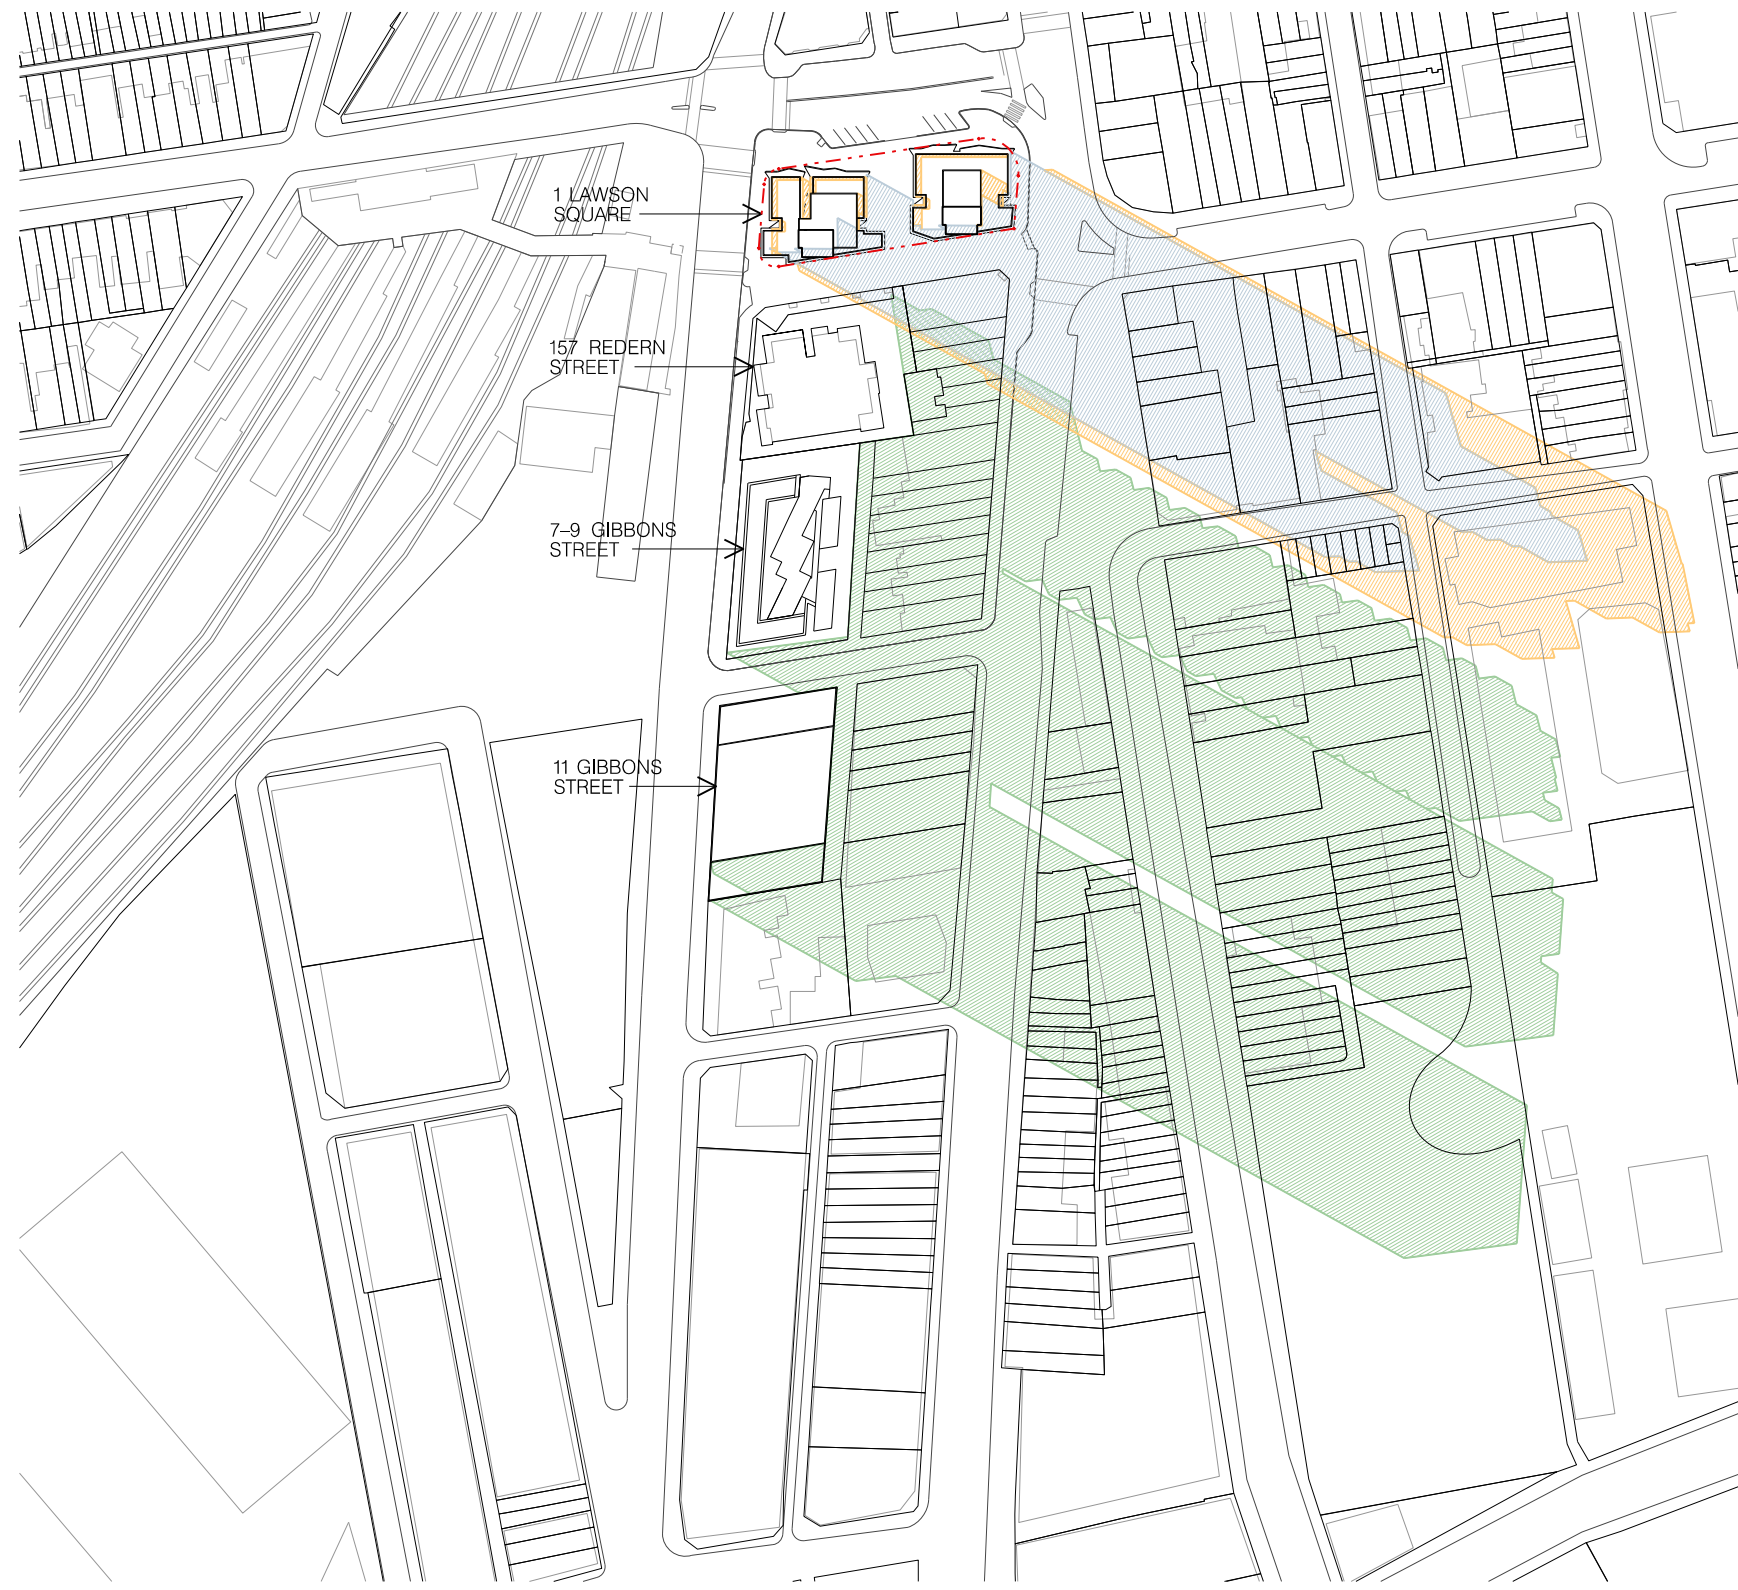

CONTEXT PLAN – JUNE 21, 3PM
SCALE – 1:2000


01 SHADOW ANALYSIS
1:2000

LEGEND
SHADOWS CAST BY EXISTING TOWERS
ADDITIONAL SHADOW CAST BY PROPOSAL
SIGNIFICANT APPROVED NEIGHBORING BUILDINGS

FOR DA PURPOSES ONLY
NOT FOR CONSTRUCTION

Drawing Original Size

© COPYRIGHT
This document is the property of Angela Candape and Associates Pty Ltd. This drawing shall only be used for the purpose for which it was commissioned. Unauthorised use of this drawing is prohibited.
Note: Do not scale from drawings. Figure dimensions shall take precedence over scaled dimensions. Any discrepancy shall be reported to the Architect for clarification prior to the commencement of any work.

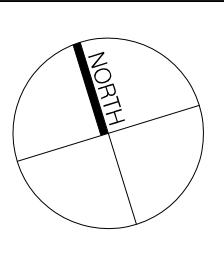

LANDSCAPE:
TERESA MOLLER & ASSOCIADOS
AV. LUIS PASTEUR 5687
VITACURA SANTIAGO CHILE
T: +56 2 9150 4826

HERITAGE:
CITY PLAN HERITAGE
LEVEL 1, 364 KENT STREET
SYDNEY NSW 2000
T: 8270 3500

BCA / ACCESS:
CITY PLAN SERVICES
LEVEL 1, 364 KENT STREET
SYDNEY NSW 2000
T: 8270 3500

BASIC + ENVIRONMENTAL
ENGINEERING:
SLR CONSULTING
2 LINCOLN STREET
LANE COVE
SYDNEY NSW 2066
T: 9427 8100

STRUCTURE + BUILDING
SERVICES + ESD:
ARUP
LEVEL 10, 201 KENT STREET
SYDNEY NSW 2000
T: 9320 9320

PLANNING:
SJB PLANNING
LEVEL 2, 490 CROWN STREET
SURRY HILLS NSW 2010
T: 9380 9911

ARCHITECT:
CANDELEPAS ASSOCIATES + WENDY LEWIN

PROJECT:
1 LAWSON SQUARE, REDFERN
CLIENT:
LAWSON SQUARE PTY LTD.
SCALE:
1:2000 @ A1
DATE:
15 FEBRUARY 2013
DRAWN BY:
RICOA
CHECKED 1:
CHECKED 2:
APPROVED:

DRAWING:
SOLAR & SHADOW STUDIES
DRAWING No:
DA – 1502

JOB No:
5578
ISSUE:
A