
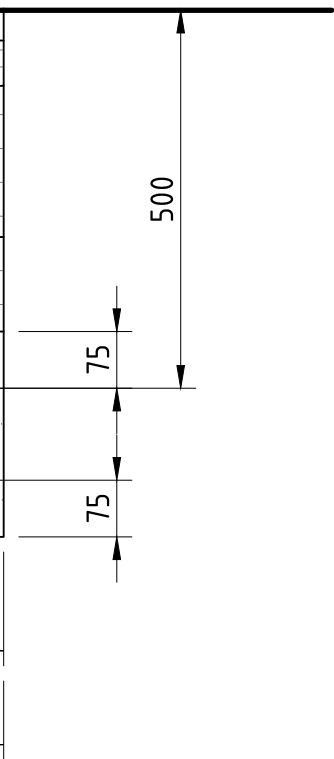


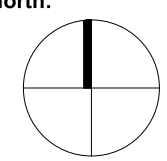

211097.00	
Project	
DUBBO BASE HOSPITAL REDEVELOPMENT STAGE 1 / 2 MYALL STREET, DUBBO NSW	
Drawing Title	
HYDRAULIC SERVICES ENABLING WORKS SHEET 6 OF 8	
Document Control Status:	
PRE-TENDER ISSUE	
B1 DRAWING SHEET	Drawn: BL
Co-ordinated: GR	Scale: 1:100
Project Architect: MG	Date: 12.07.12
Project Director: JA	Revision: 04
Drawing Number:	North:
HYD-SI-10-06	
Cox Architecture Pty Ltd ACN 002 935 881	

	211097.00
Project	
DUBBO BASE HOSPITAL REDEVELOPMENT STAGE 1 / 2 MYALL STREET, DUBBO NSW	
Drawing Title	
HYDRAULIC SERVICES ENABLING WORKS SHEET 7 OF 8	
Document Control Status:	
PRE-TENDER ISSUE	
B1 DRAWING SHEET	
Co-ordinated: GR	Drawn: BL
Project Architect: MG	Scale: 1:100
Project Director: JA	Date: 12.07.12
Drawing Number:	Revision: 04
HYD-SI-10-07	North: 
Cox Architecture Pty Ltd ACN 002 935 881	