


1 Plan Helipad-flight path
1 : 1000



2 Section helipad_flight path
1 : 500

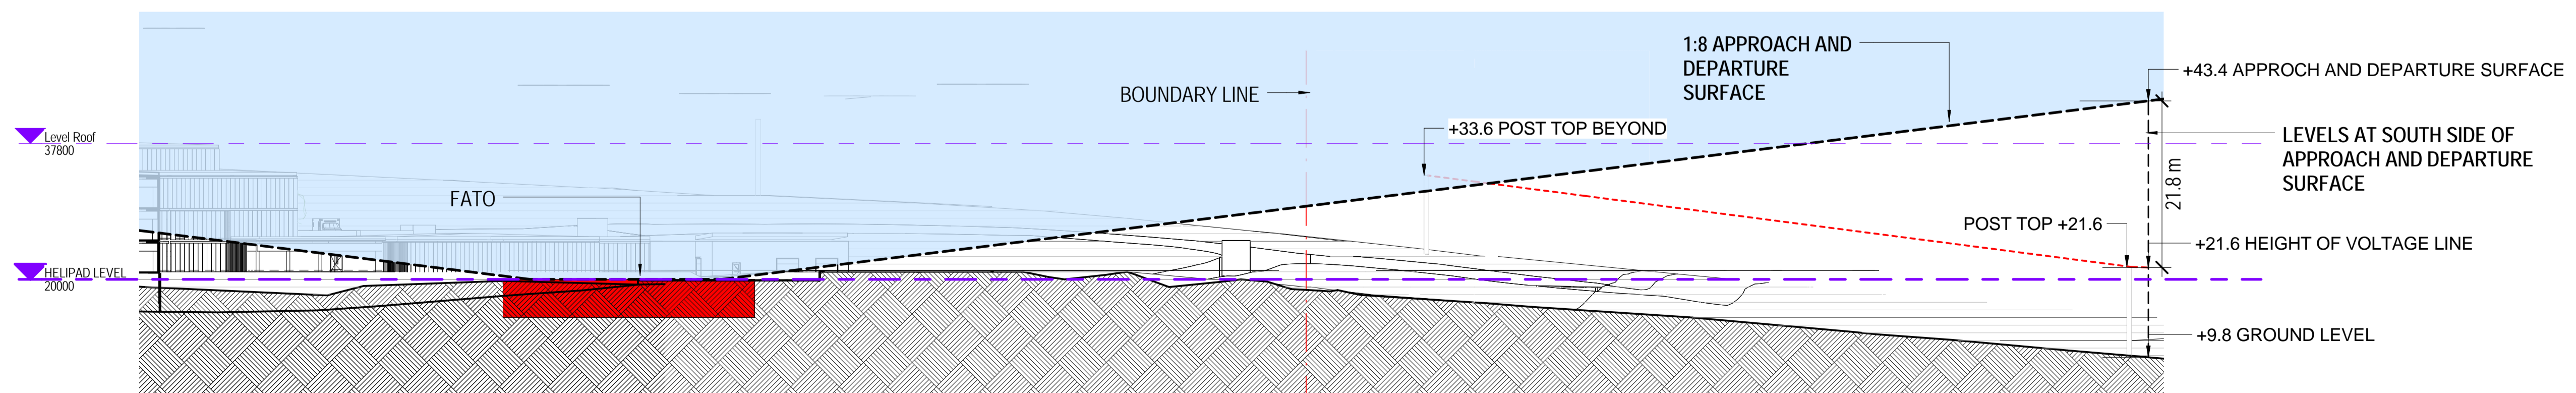