


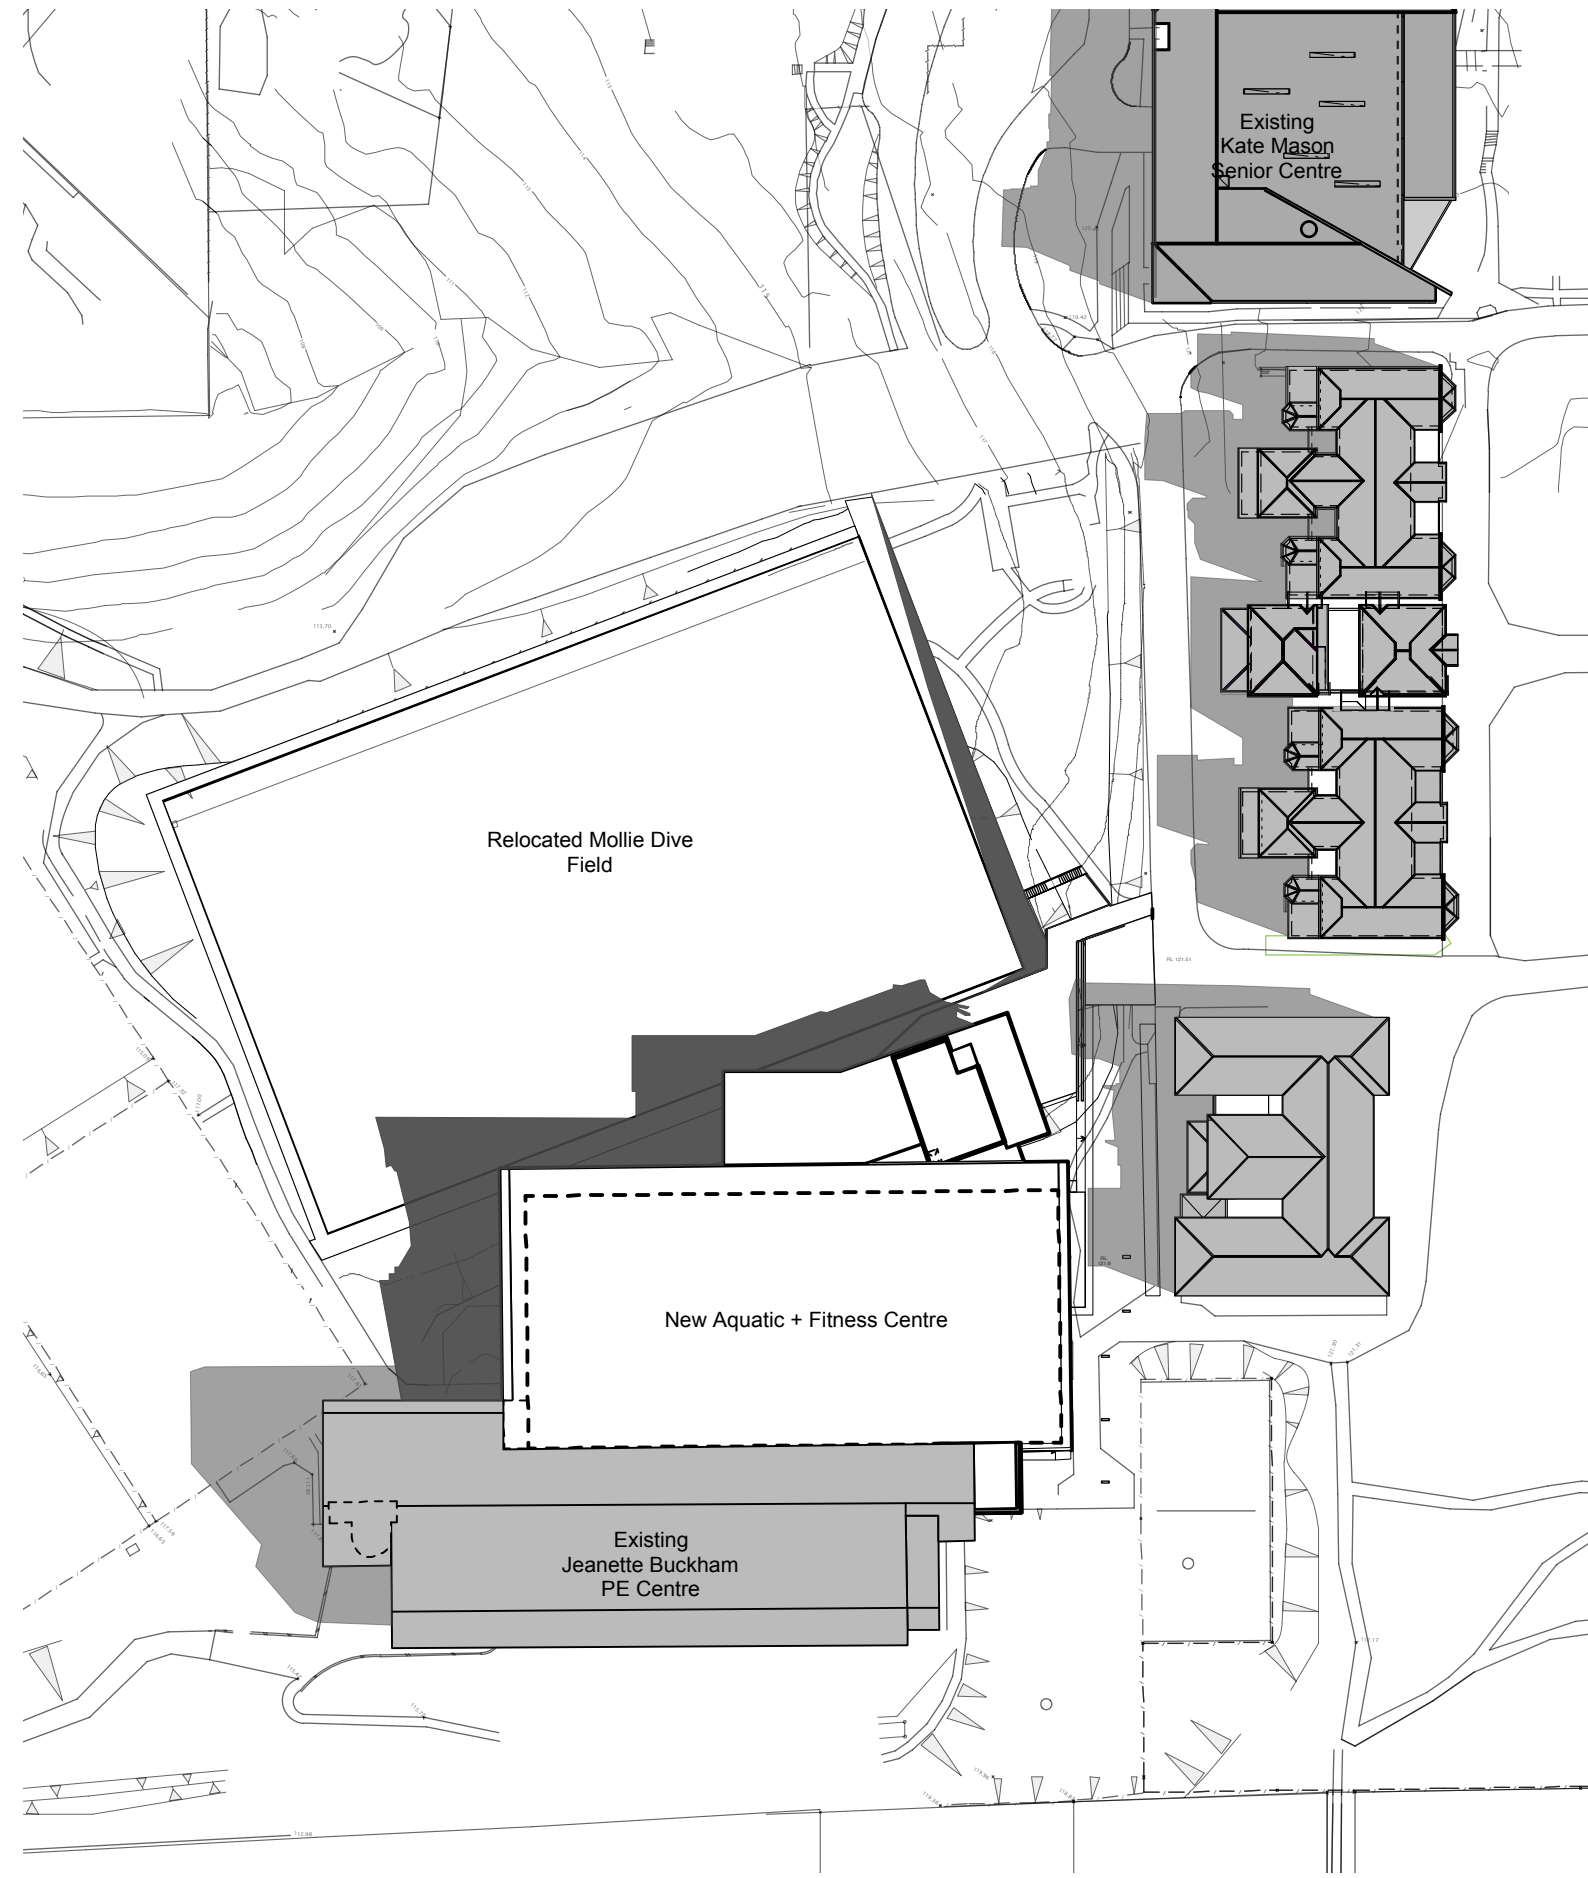
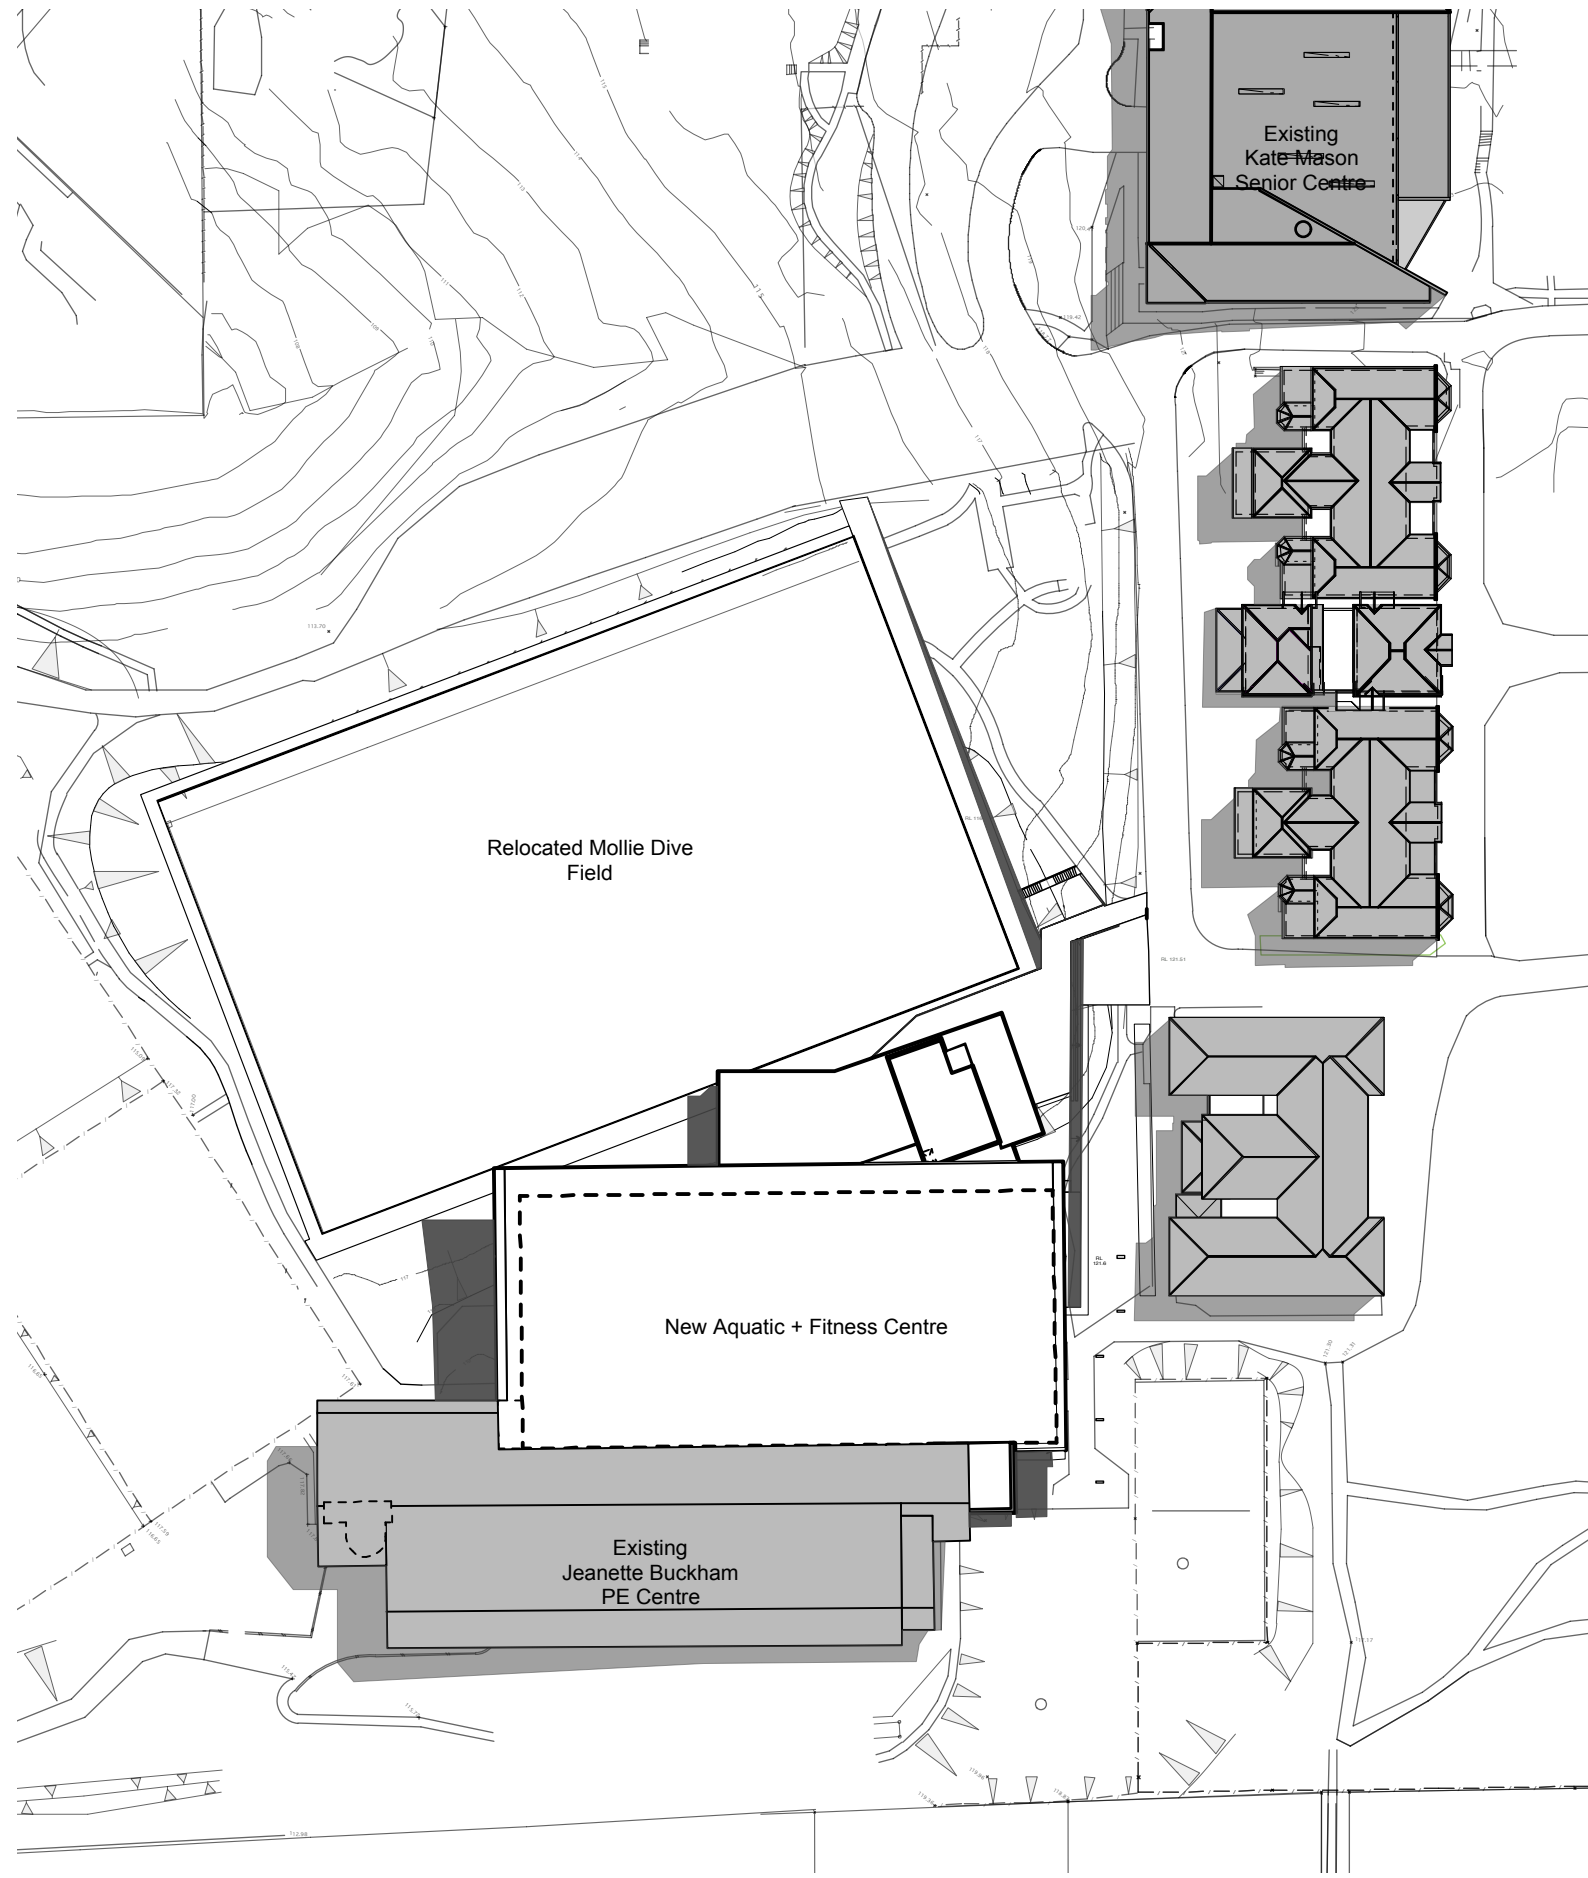


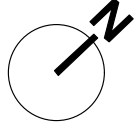


01 March 21st -9:00am
Shadow Diagram Study
Scale 1 : 1000

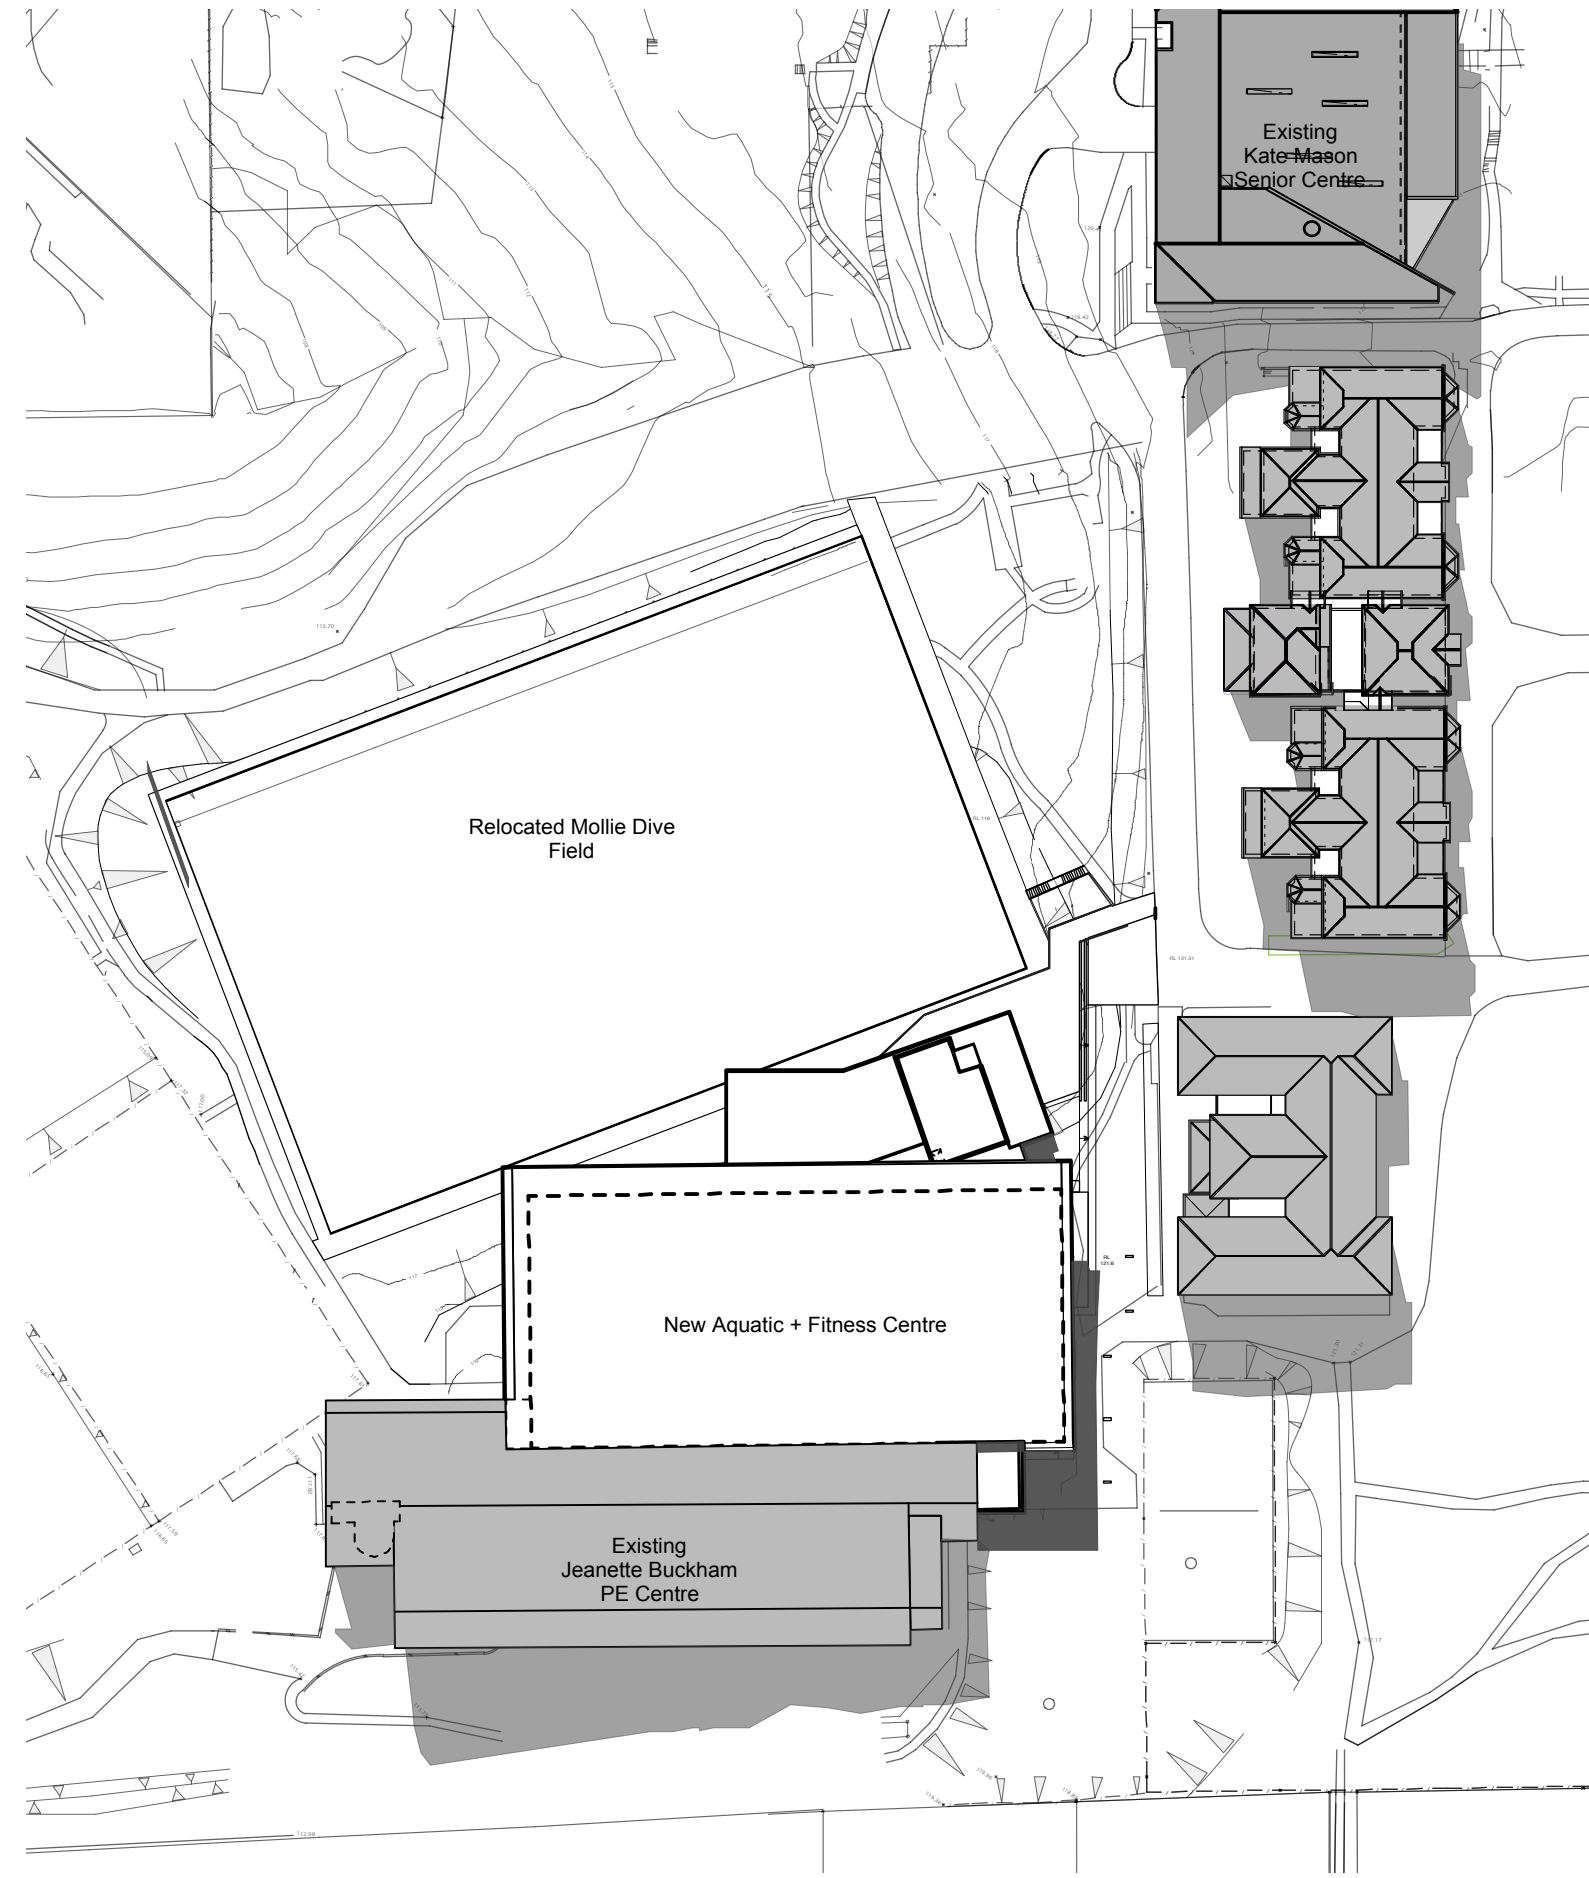

02 March 21st -12:00pm
Shadow Diagram Study
Scale 1 : 1000

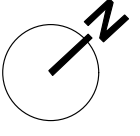


03 March 21st -3:00pm
Shadow Diagram Study
Scale 1 : 1000


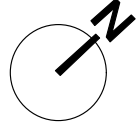


Legend



- Shadow of new works
- Shadow of existing building

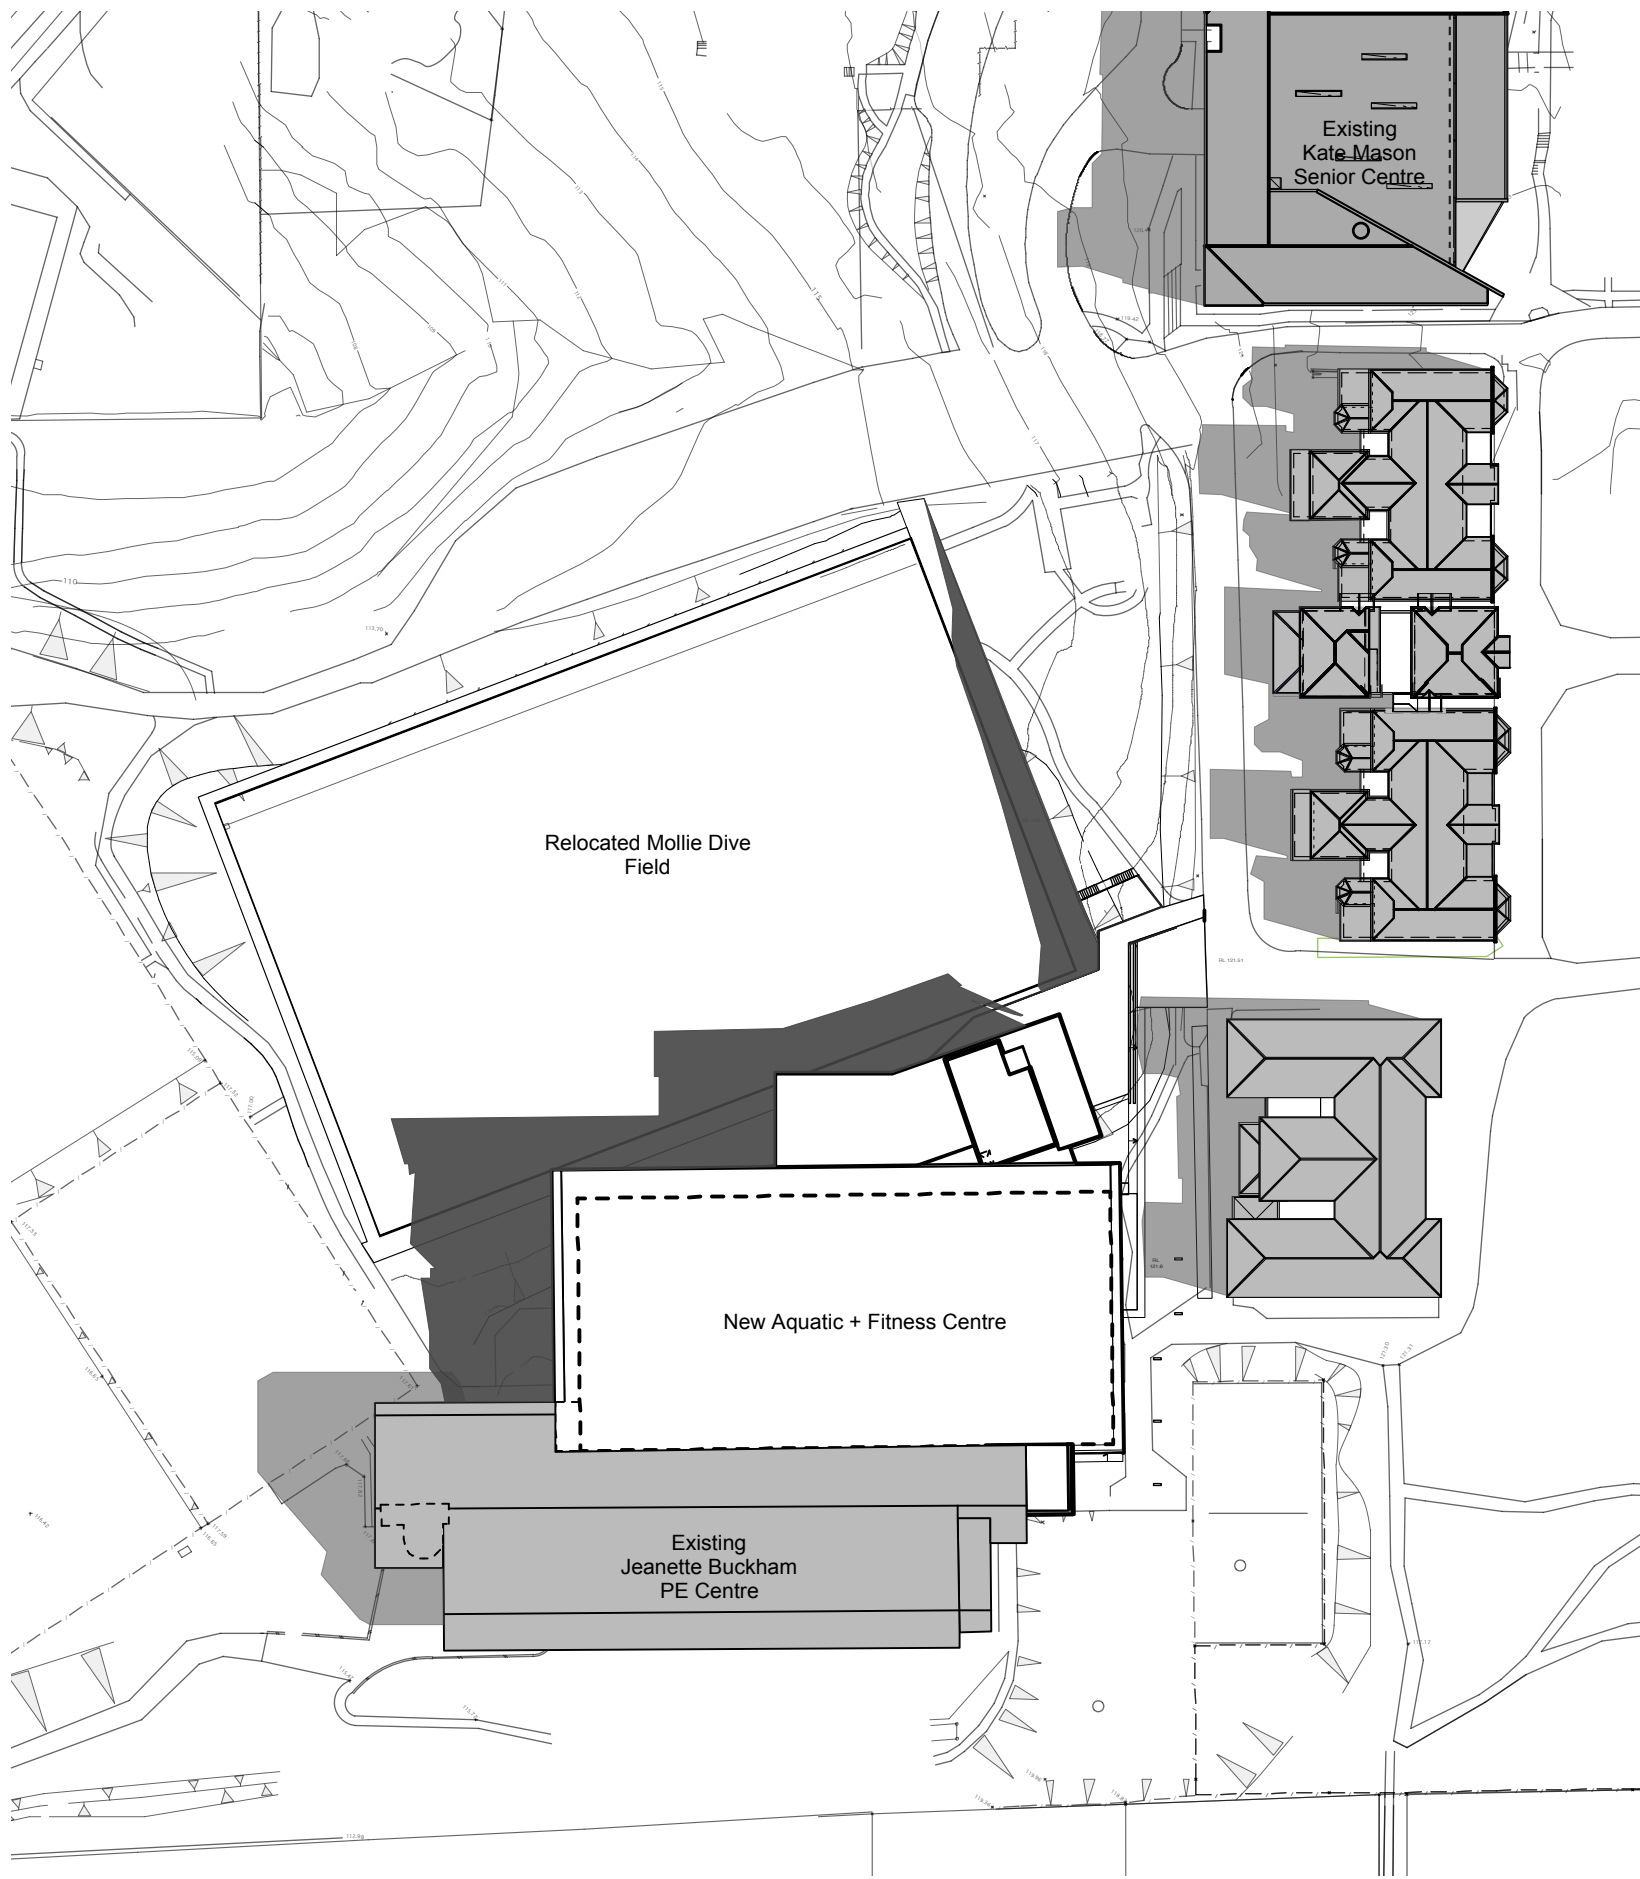


04 September 21st -9:00am
Shadow Diagram Study
Scale 1 : 1000

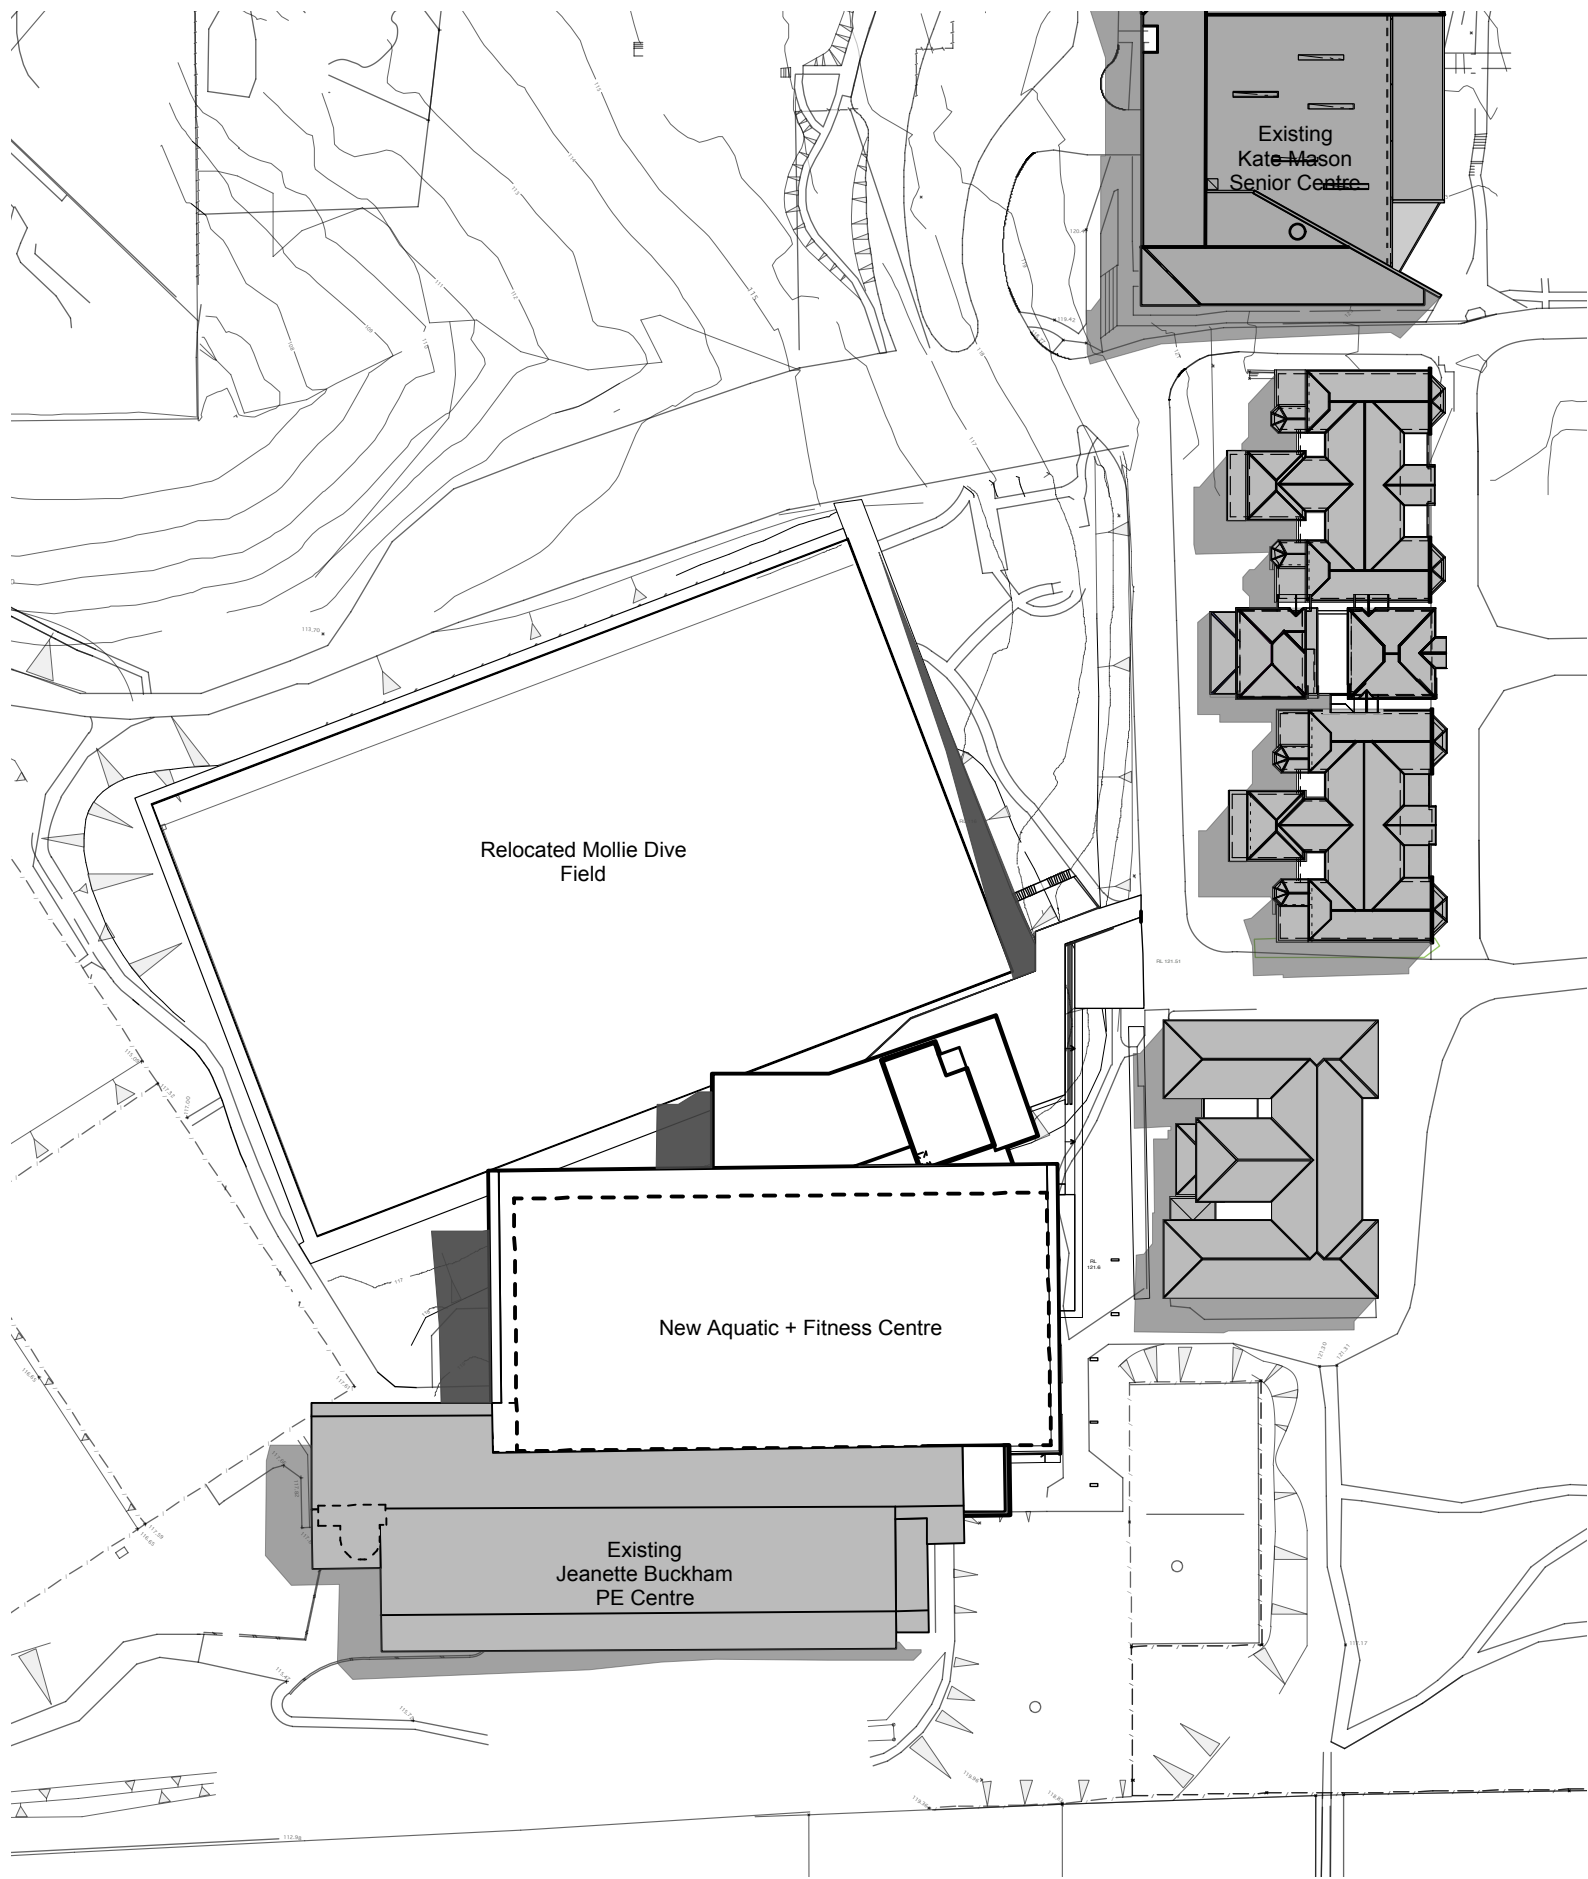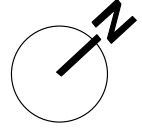

05 September 21st -12:00pm
Shadow Diagram Study
Scale 1 : 1000

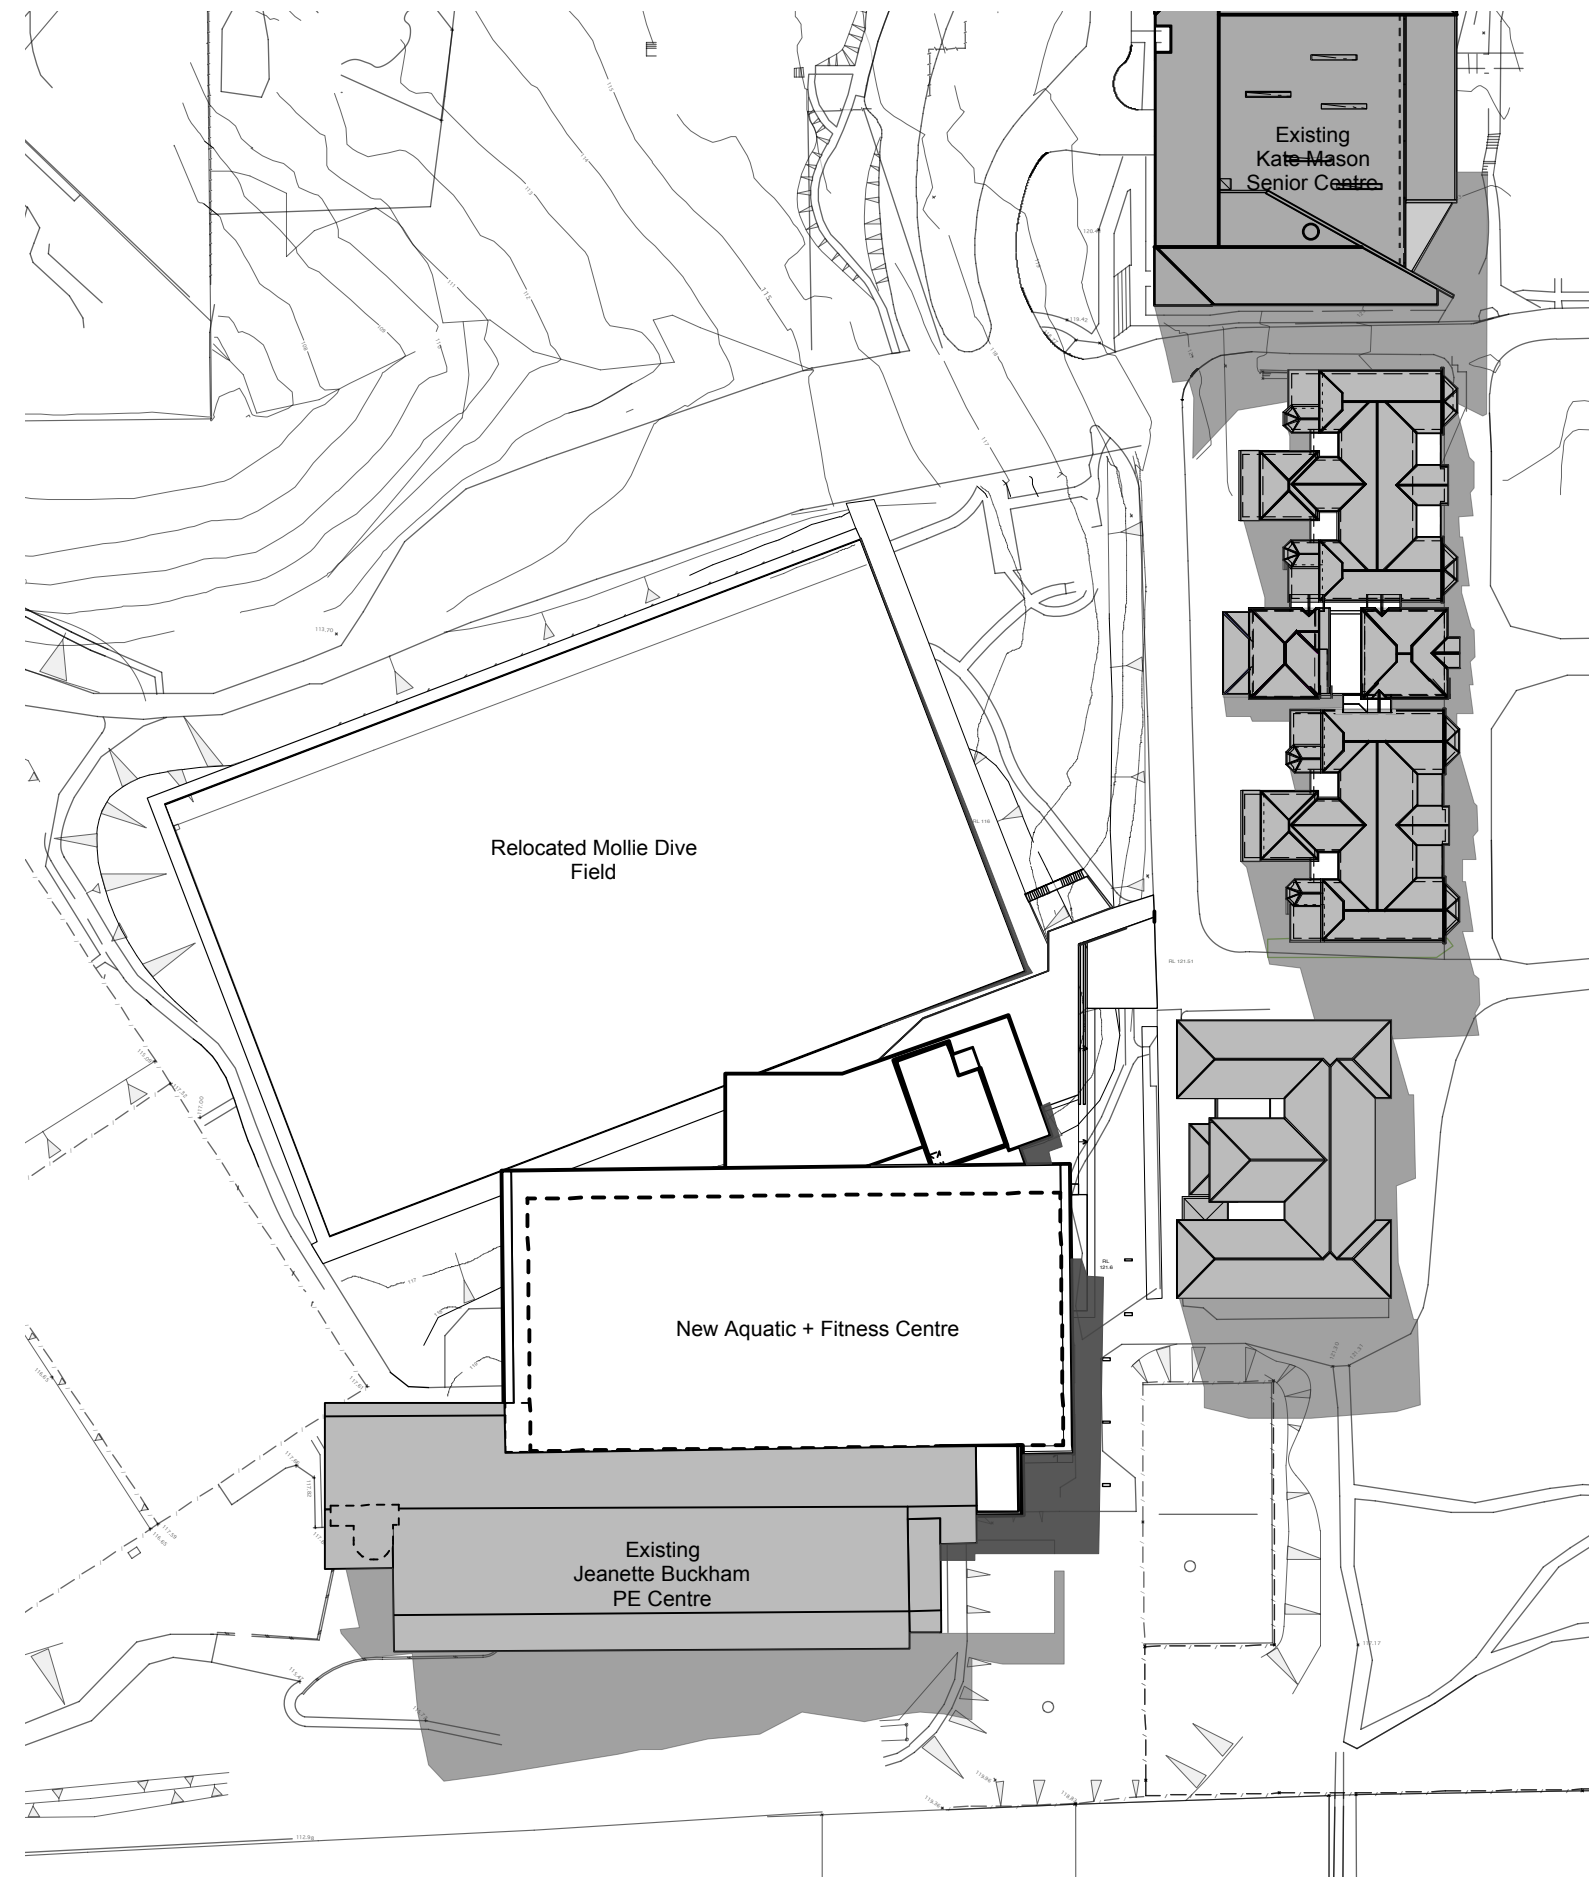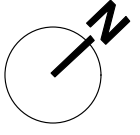

06 September 21st -3:00pm
Shadow Diagram Study
Scale 1 : 1000

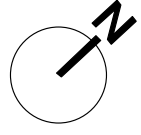

A	5/11/12	Amended issue for DA
ISSUE	DATE	REVISION
0 mm		50 mm 100

pmdl
ARCHITECTURE
INTERIOR
MATTHEW JENNIS

www.pmdl.com.au

PMDL Architecture + Design Pty Ltd
Andrew Pender 0131 0111 David Morris 0455
Peter Gossard 0134 Scott Lamb 0745
Sydney
Melbourne
Phone: +61 2 8458 5500
Hong Kong
Phone: +852 2 2836 6992

PROJECT PLC Masterplan Phase 2					
CLIENT Pymble Ladies' College					
DRAWN BY Stage 1 Site Shadow Diagrams - Equinoxes					
CLIENT REF & CONTACT Avon Road, Pymble					
DATE Nov 2012	DRAWN SC	PROJECT#	DWG#	REVISION	
SCALE 1:1000	CHRD	2126	DA005	A	