



01 ELEVATION
Site Elevation
Scale 1 : 200

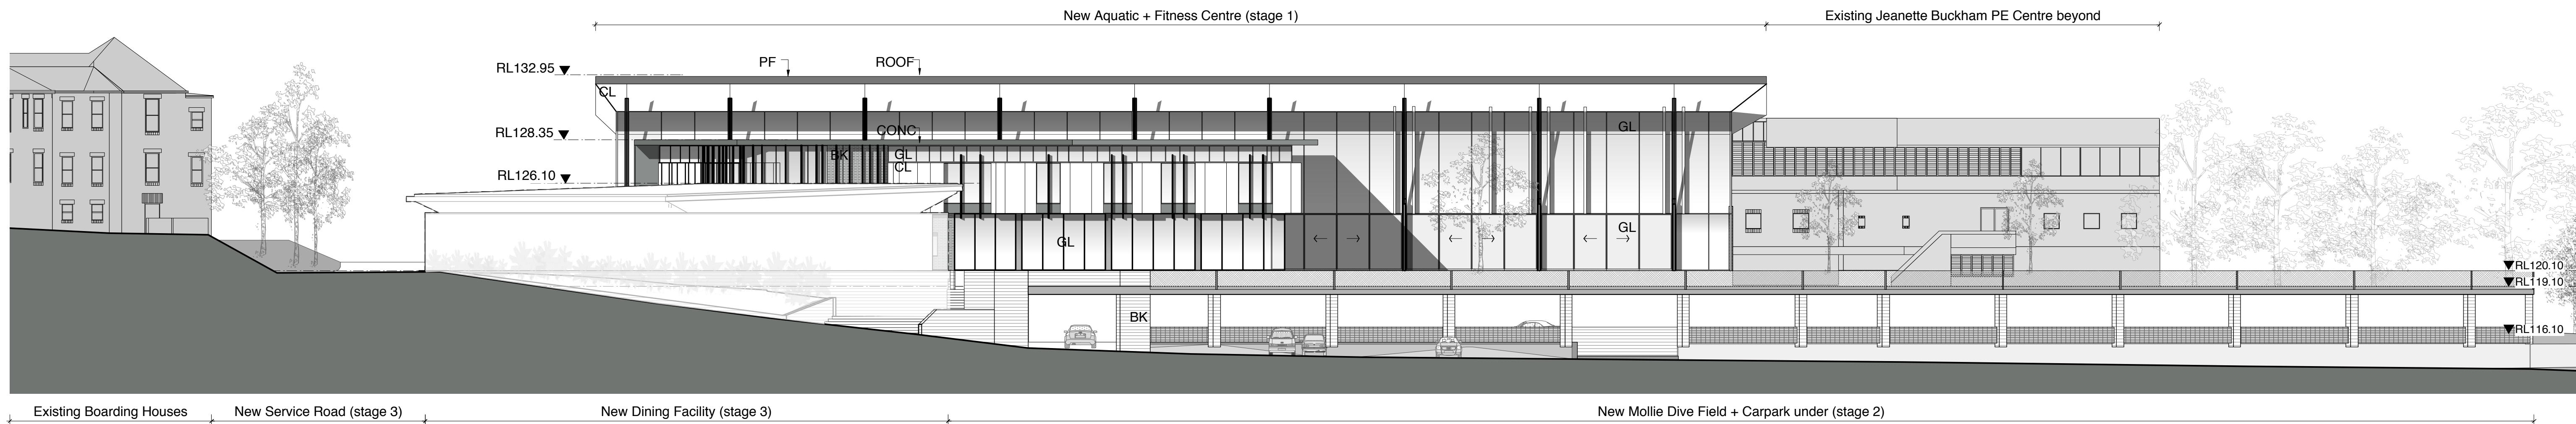

02 ELEVATION
Site Elevation
Scale 1 : 200

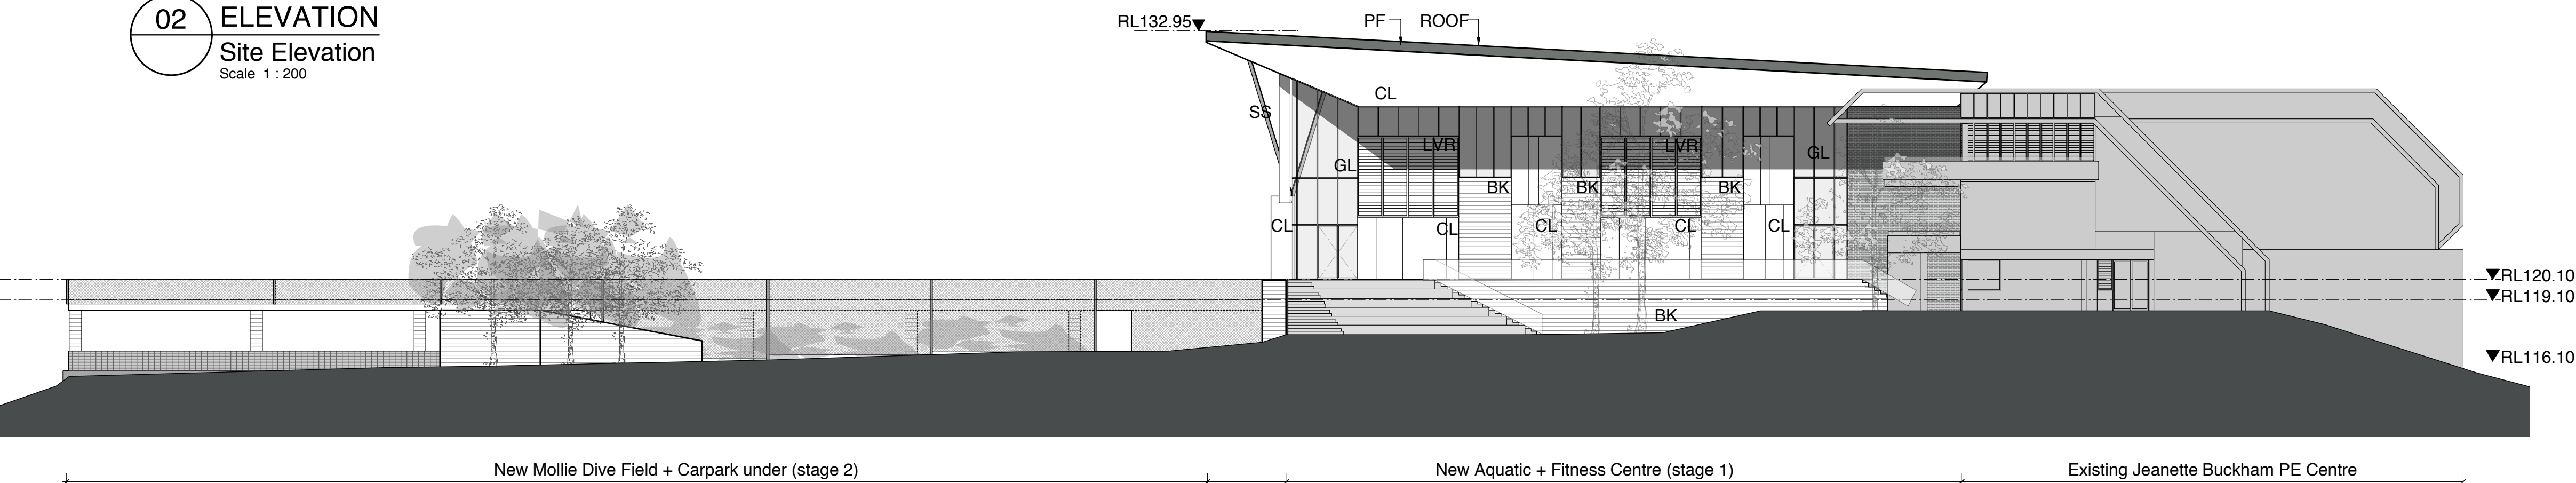

03 ELEVATION
Site Elevation
Scale 1 : 200

SCHEDULE OF FINISHES

BK	Brickwork
CL	Cladding
CONC	Concrete finish
GL	Glazing
LVR	Louvre
PF	Powdercoated Flashing
ROOF	Roof Finish
SS	Structural Steelwork
TB	Timber
FFL	Finished Floor Level
RL	Reduced Level

B	2/1/12	Amended issue for DA
A	28/8/12	Issue for DA
ISSUE	DATE	REVISION

0mm 50mm 100mm

DO NOT SCALE FROM DRAWING. USE FIGURED DIMENSIONS ONLY. CHECK ALL DIMENSIONS ON SITE BEFORE ANY MANUFACTURE OR CONSTRUCTION.

pmdl
ARCHITECTURE
INTERIORS
MASTERPLANNING

PMDL Architecture + Design Pty Ltd
Andrew Pender 0117 David Norris 9885
Peter O'Donnell 5134 Scott Lamb 5745
Sydney Phone +61 2 8458 5500
Melbourne Phone +61 3 8427 8885
Hong Kong Phone +852 2 2636 9992

PROJECT PLC Masterplan Phase 2					
CLIENT Pymble Ladies' College					
DRAWING Overall Site Elevations					
CLIENT REF & CONTACT Avon Road, Pymble					
DATE	Aug 12	DRAWN	aa	PROJECT#	DWG#
SCALE	1:200	CHKD	dy	2126	DA020
					B