




01 SECTION
Aquatic + Fitness Centre
Scale 1 : 200

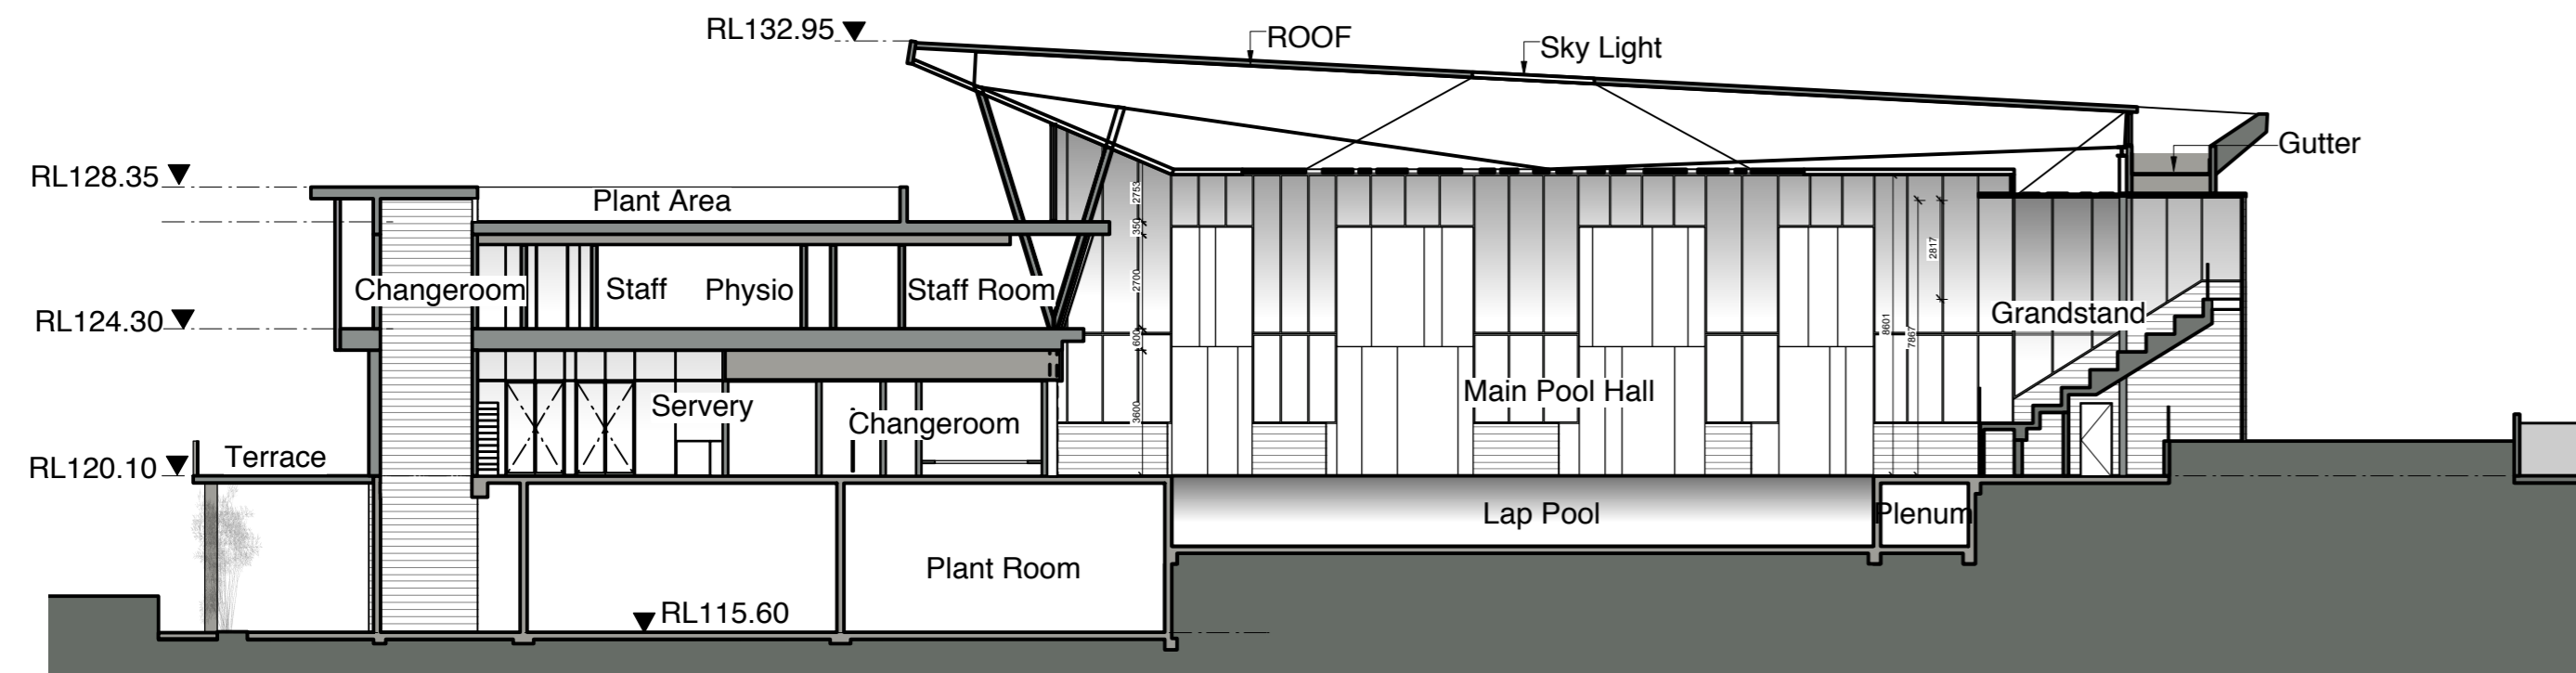

02 SECTION
Aquatic + Fitness Centre
Scale 1 : 200

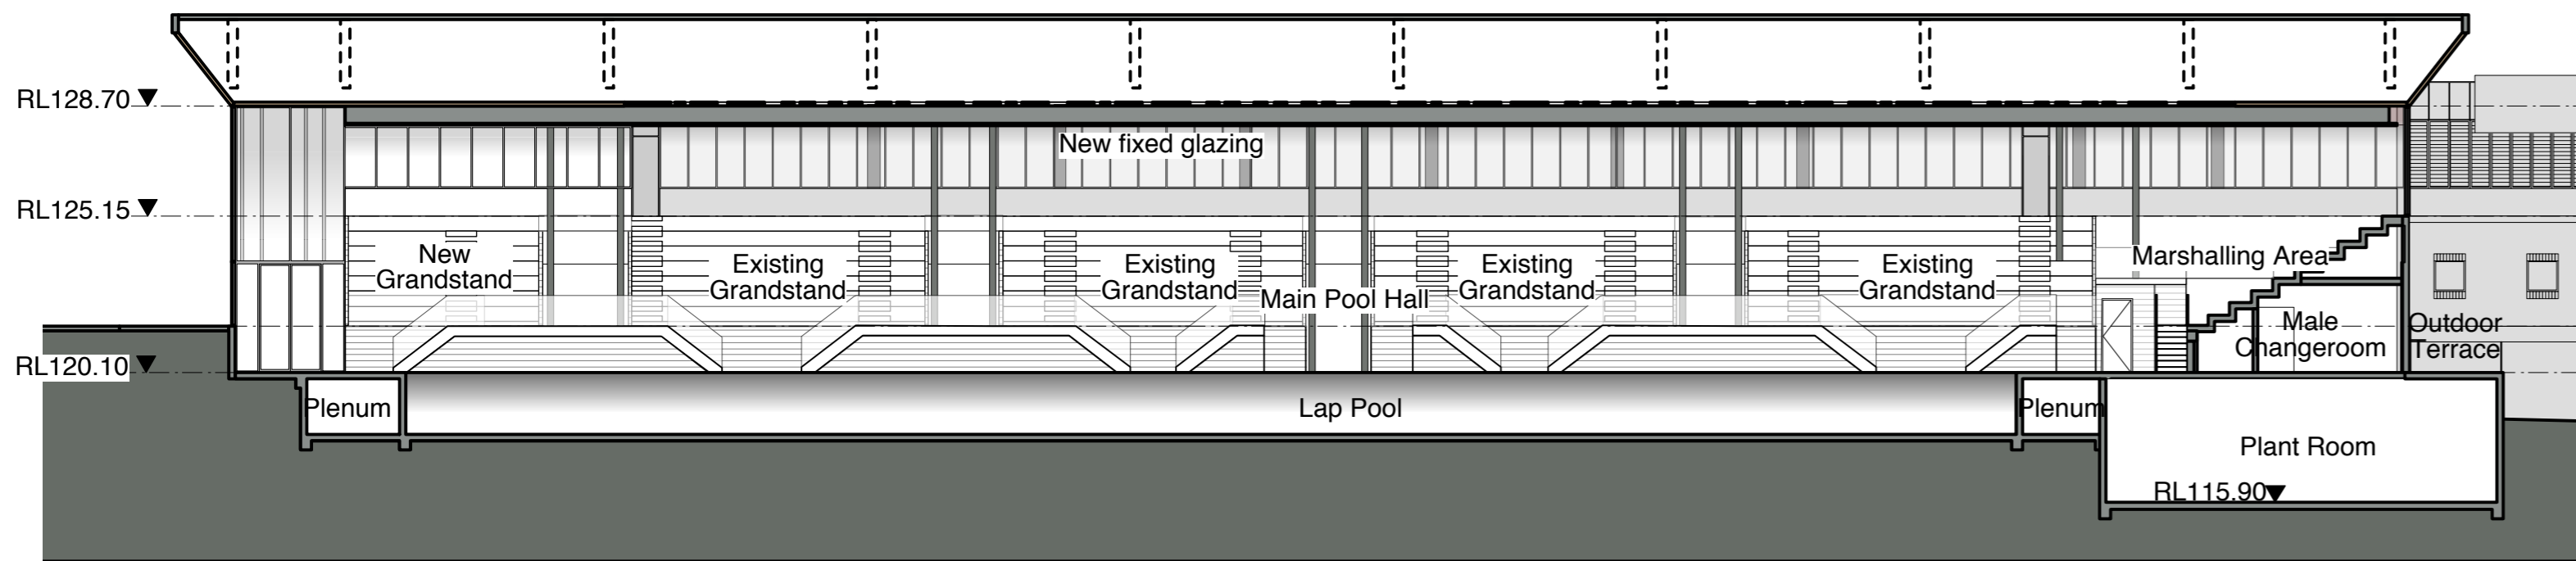

03 SECTION
Aquatic + Fitness Centre
Scale 1 : 200

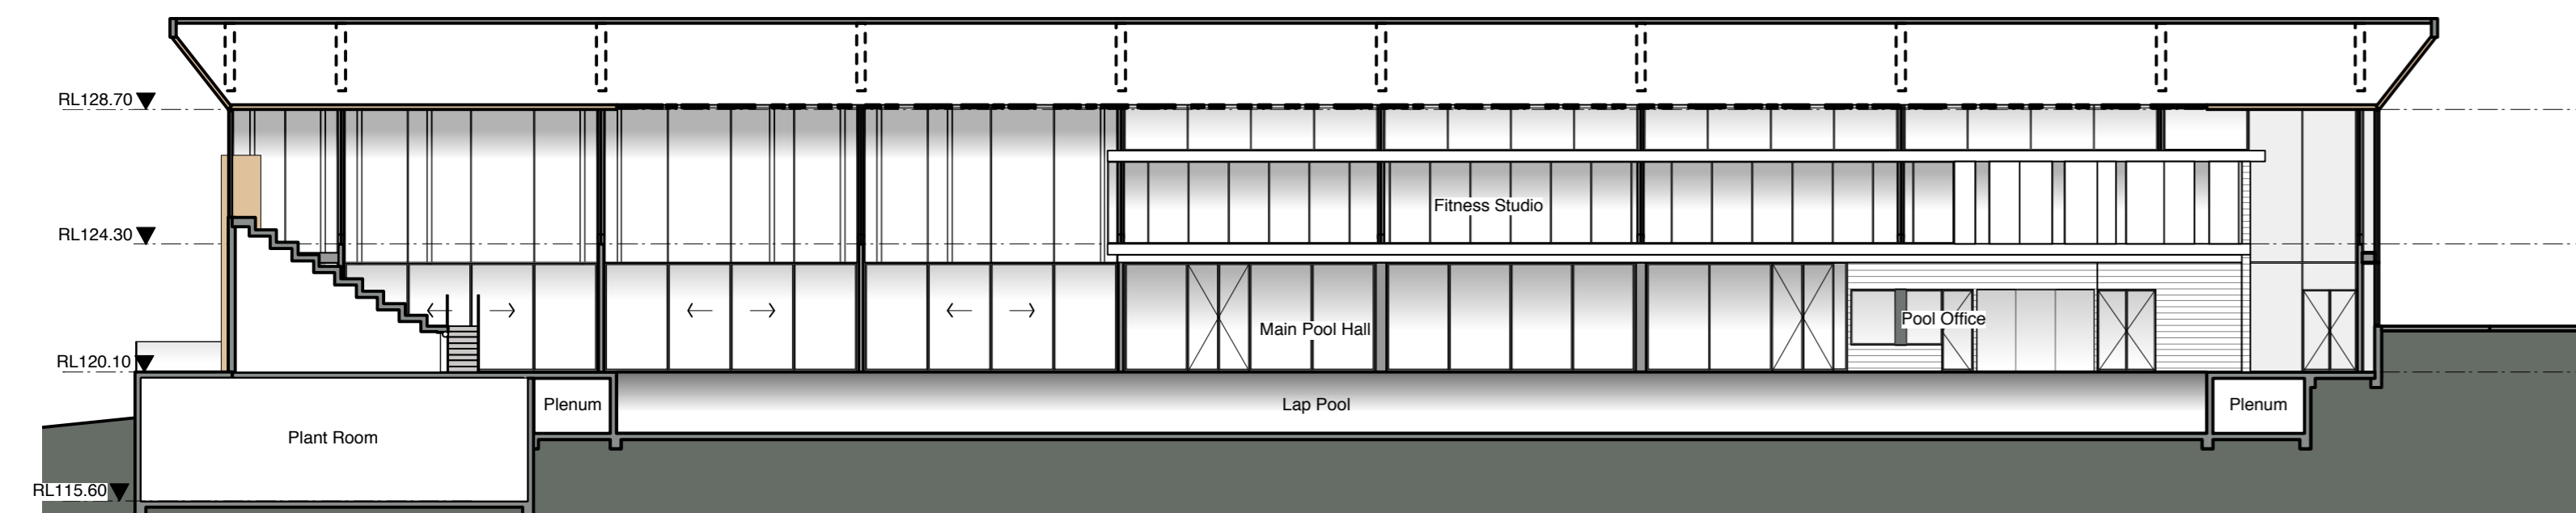


04 SECTION
Aquatic + Fitness Centre
Scale 1 : 200

SCHEDULE OF FINISHES

- BK Brickwork
- CL Cladding
- CONC Concrete finish
- GL Glazing
- PF Powdercoated Flashing
- RL Reduced Level
- ROOF Roof Finish
- SS Structural Steelwork
- TB Timber
- FFL Finished Floor Level

B	2/11/12	Amended issue for DA
A	28/8/12	Issue for DA
ISSUE	DATE	REVISION

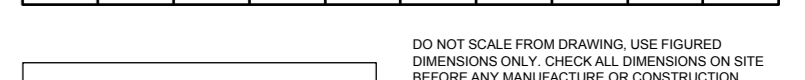

DO NOT SCALE FROM DRAWING. USE FIGURED DIMENSIONS ONLY. CHECK ALL DIMENSIONS ON SITE BEFORE ANY MANUFACTURE OR CONSTRUCTION.

pmdl
ARCHITECTURE
INTERIORS
LANDSCAPE

PMDL Architecture + Design Pty Ltd
Avon Road 5117 - Seabrook NSW
Peter Dodson 5134 - Scott Lane 5145
Sydney
Phone: +61 2 8458 5500
Melbourne
Phone: +61 3 9427 8885
Hong Kong
Phone: +852 2 2636 6992

www.pmdl.com.au

PROJECT PLC Masterplan Phase 2					
CLIENT Pymble Ladies' College					
DRAWING Aquatic Centre Sections					
CLIENT REF & CONTACT Avon Road, Pymble					
DATE	DRAWN	PROJECT#	DWG#	REVISION	
Aug 2011	aa				
SCALE	1:200	CHKD	dy	2126	DA300 B