


01 SECTION
Site Section
Scale 1 : 200

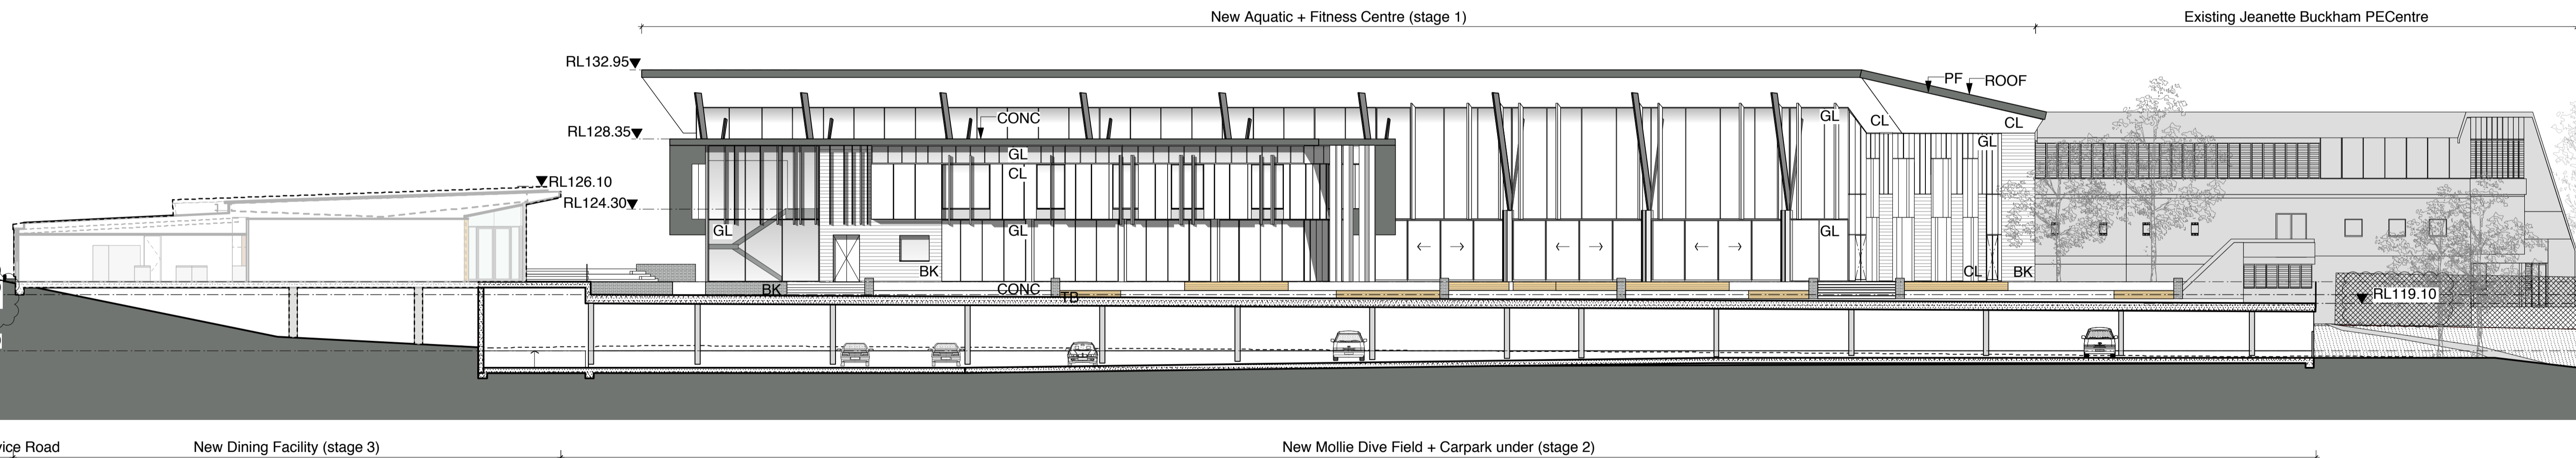


02 SECTION
Site Section
Scale 1 : 200

SCHEDULE OF FINISHES

BK	Brickwork
CL	Cladding
CONC	Concrete finish
GL	Glazing
LVR	Louvre
PF	Powdercoated Flashing
ROOF	Roof Finish
SS	Structural Steelwork
TB	Timber
FFL	Finished Floor Level
RL	Reduced Level

C	20/9/13	Section 96 amendment
B	21/11/12	Amended issue for DA
A	28/8/12	Issue for DA
ISSUE	DATE	REVISION

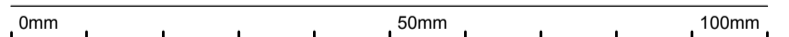

DO NOT SCALE FROM DRAWING. USE FIGURED DIMENSIONS ONLY. CHECK ALL DIMENSIONS ON SITE BEFORE ANY MANUFACTURE OR CONSTRUCTION.

pmdl
ARCHITECTURE
INTERIOR
LANDSCAPE

PMDL Architecture + Design Pty Ltd
Active Finance 0171 - Glass House Bldg
Peter Doolan 0174 Scott Land 0745
Sydney
Phone: +61 2 8458 5550
Melbourne
Phone: +61 3 9427 8885
Hong Kong
Phone: +852 2 2836 6992

www.pmdl.com.au

PROJECT PLC Masterplan Phase 2					
CLIENT Pymble Ladies' College					
DRAWING Overall Site Sections					
CLIENT REF & CONTACT Avon Road, Pymble					
DATE	Aug	DRAWN	aa	PROJECTS	DIVISION
SCALE	1:200	CHD	dy	2126	DA030 c