



01 ELEVATION
Site Elevation
Scale 1 : 200

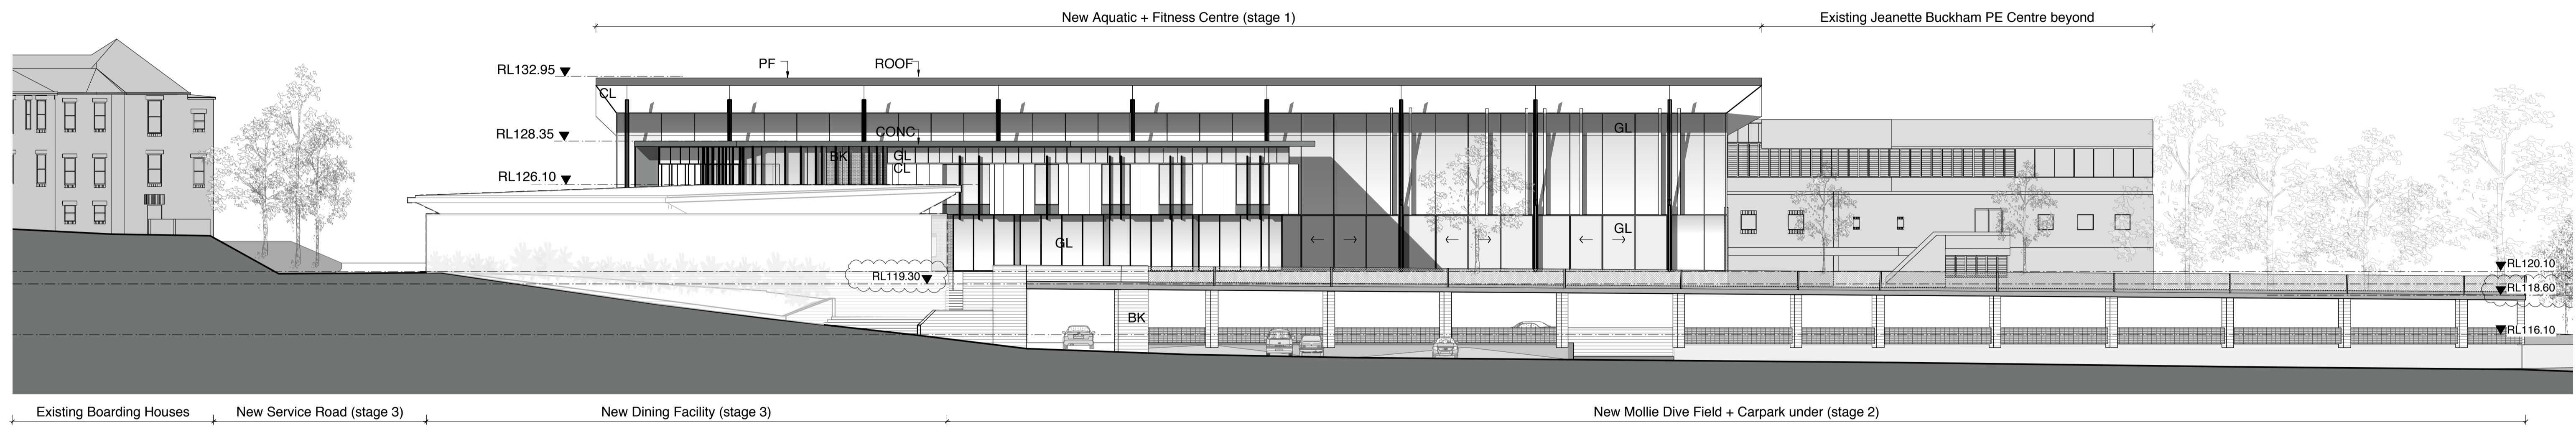

02 ELEVATION
Site Elevation
Scale 1 : 200

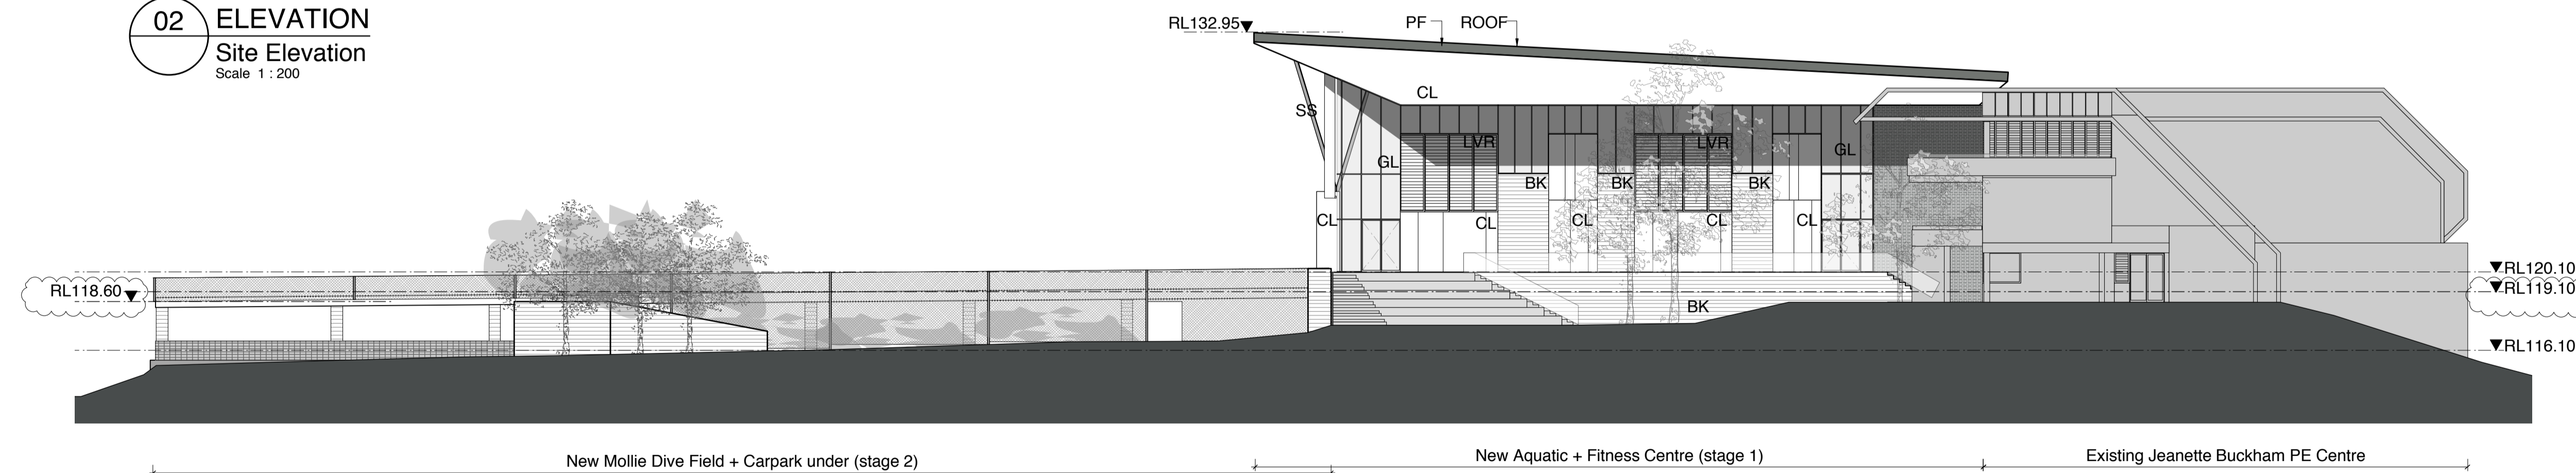


03 ELEVATION
Site Elevation
Scale 1 : 200

SCHEDULE OF FINISHES

- BK Brickwork
- CL Cladding
- CONC Concrete finish
- GL Glazing
- LVR Louvre
- PF Powdercoated Flashing
- ROOF Roof Finish
- SS Structural Steelwork
- TB Timber
- FFL Finished Floor Level
- RL Reduced Level

C	20/9/13	Section 96 amendment
B	2/11/12	Amended issue for DA
A	28/8/12	Issue for DA
ISSUE	DATE	REVISION

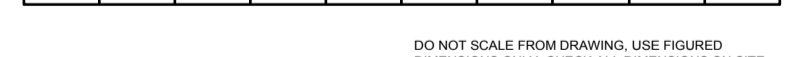

DO NOT SCALE FROM DRAWING. USE FIGURED DIMENSIONS ONLY. CHECK ALL DIMENSIONS ON SITE BEFORE ANY MANUFACTURE OR CONSTRUCTION.

pmdl
ARCHITECTURE
INTERIORS
LANDSCAPE

PMDL Architecture + Design Pty Ltd
 1/100-1/110 Pitt Street North Sydney
 1/100-1/110 Pitt Street North Sydney
 Sydney Phone: +61 2 8458 5000
 Melbourne Phone: +61 3 9427 8885
 Hong Kong Phone: +852 2 2638 6962

www.pmdl.com.au

PROJECT			
PLC Masterplan Phase 2			
CLIENT			
Pymble Ladies' College			
DRAWING			
Overall Site Elevations			
CLIENT REF & CONTACT			
Avon Road, Pymble			
DATE	DRAWN	PROJECTS	REVISION
Aug 12	aa		
SCALE	CHKD	2126	DA020 C
1:200	dy		