




Plotted: 16 October, 2012 3:29:23 PM File Name: J:\9470\DA19 - Development Application Approval Plans\stage 2B-2C\9470DA21.dwg

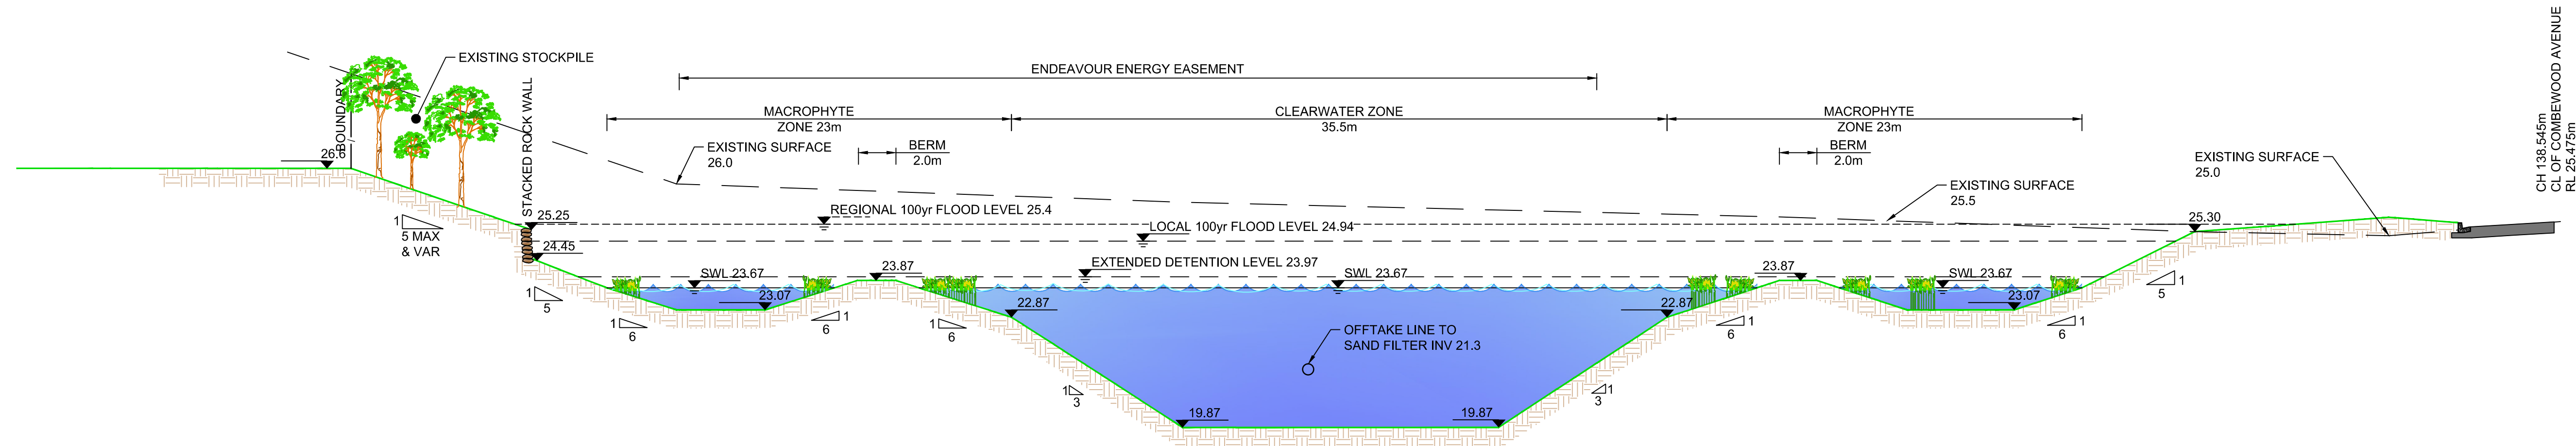


SECTION F
SCALE H 1:200
V 1:100

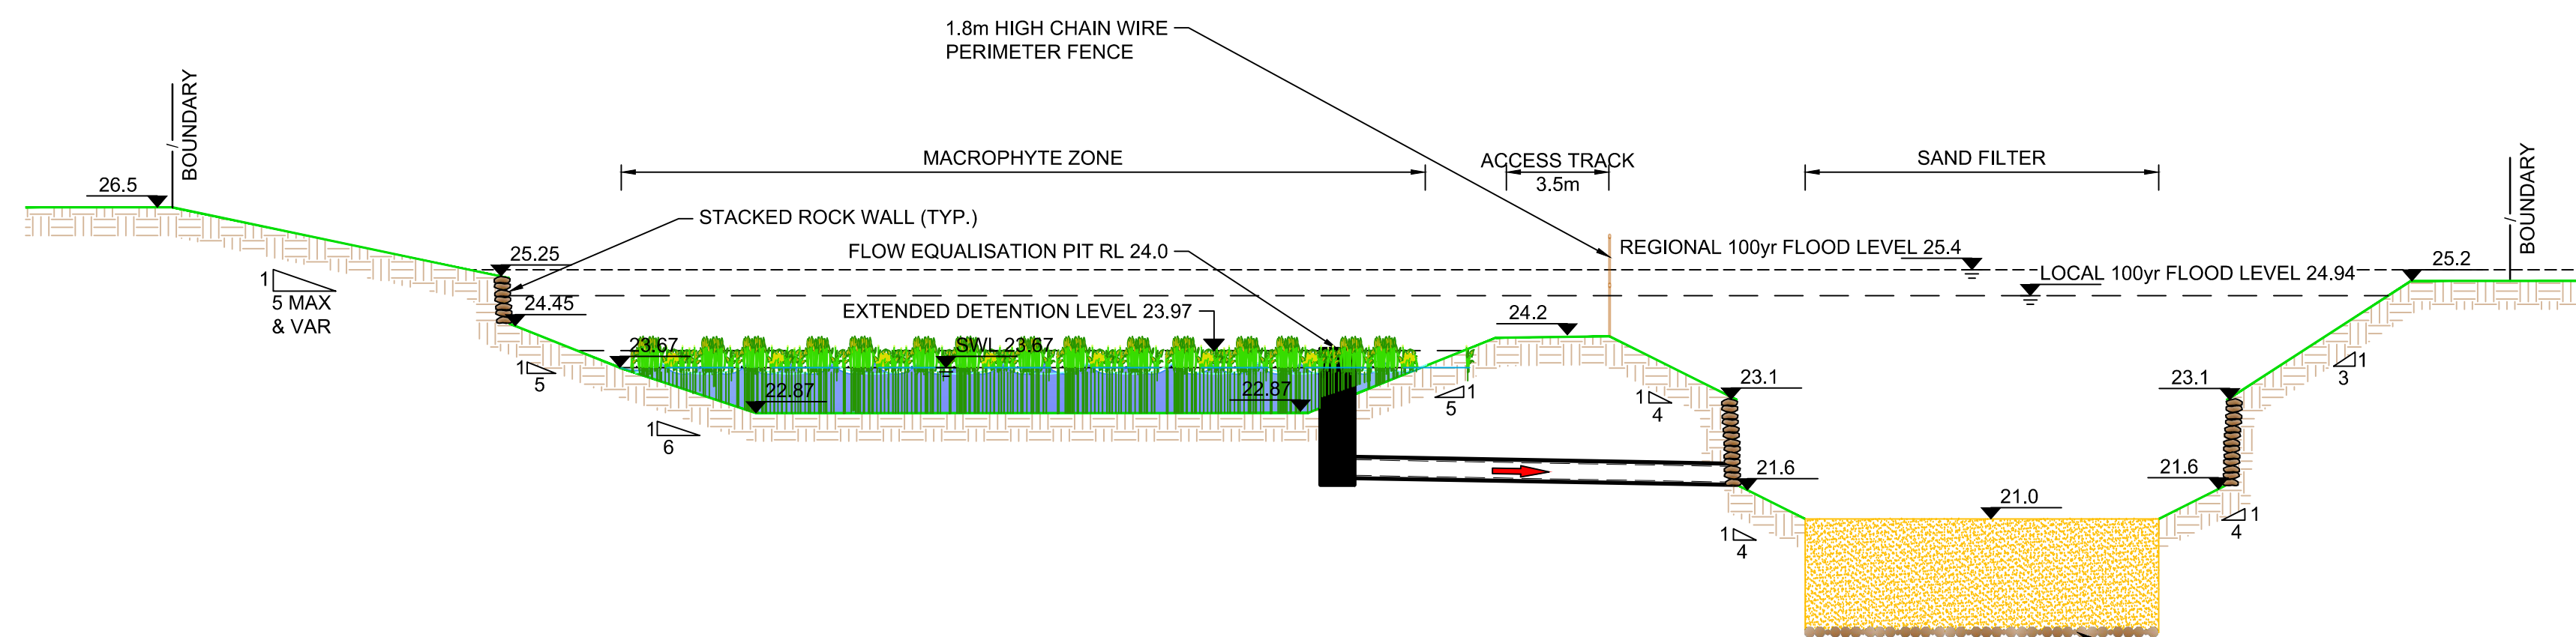



SECTION G
SCALE H 1:200
V 1:100

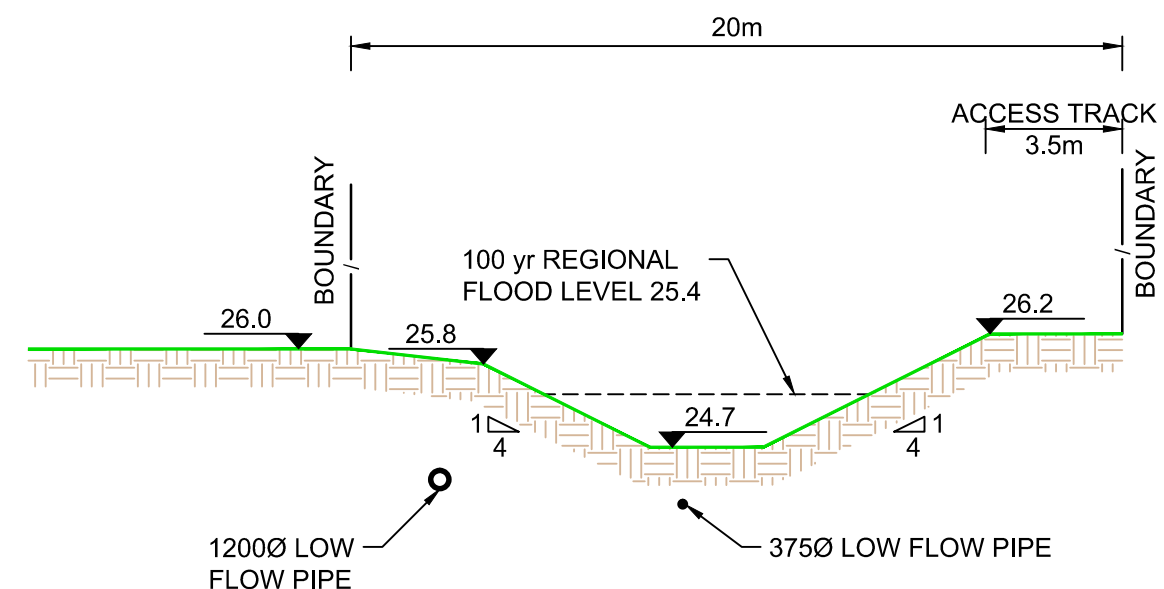

SECTION H
SCALE H 1:200
V 1:100

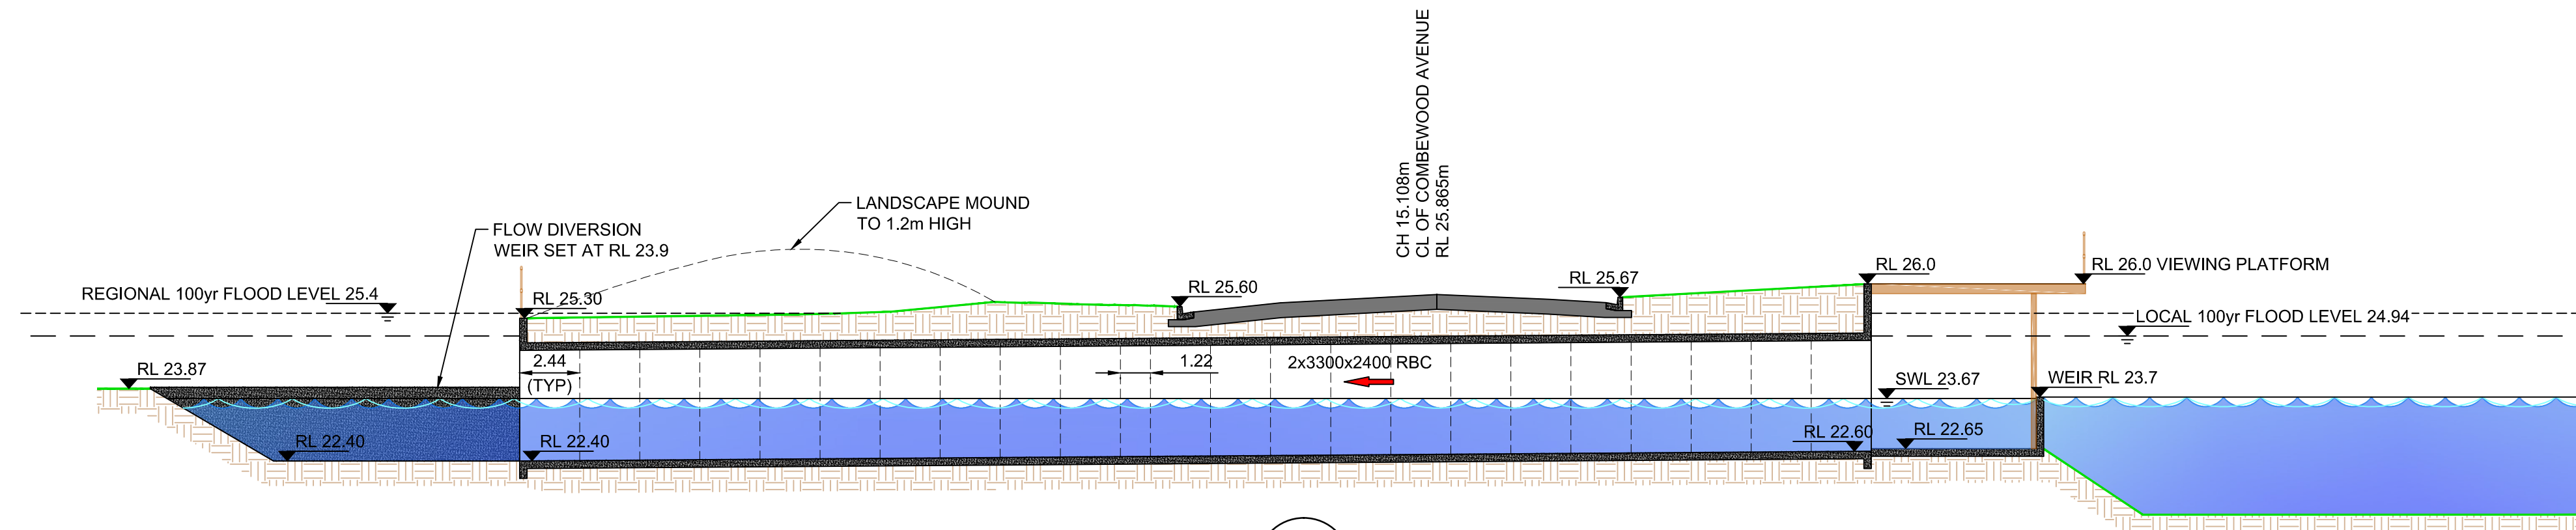

SECTION J
SCALE H 1:200
V 1:100

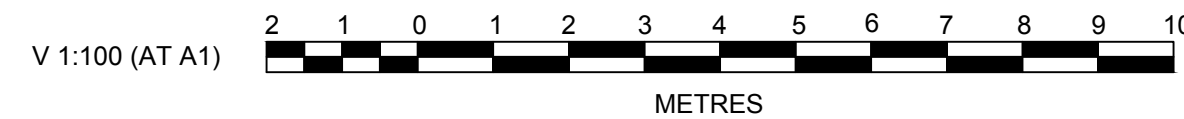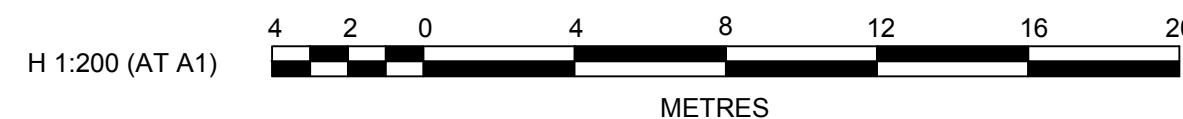

J. WYNDHAM PRINCE CONSULTING CIVIL INFRASTRUCTURE ENGINEERS & PROJECT MANAGERS

PO Box 4366 PENRITH WESTFIELD NSW 2750
P 02 4720 3300 F 02 4721 7638 W www.jwprince.com.au E jwp@jwprince.com.au

AZIMUTH: MGA
DATUM: AHD
ORIGIN:

CLIENT:

THIS DRAWING MUST NOT BE USED FOR CONSTRUCTION UNLESS SIGNED AS PART OF AN APPROVED CONSTRUCTION CERTIFICATE.

STATE SIGNIFICANT DEVELOPMENT APPLICATION
NOT FOR CONSTRUCTION

NORTH PENRITH
STAGE 2B & 2C
WETLAND
SECTIONS

PLAN No: 9470/DA21
FILE No: 9470DA21
SHEET SIZE: A1 ORIGINAL

A	ISSUED FOR DEVELOPMENT APPLICATION	KN	LVD	KN	MS
	AMENDMENT	DES	DRN	CKD	APR
					DATE