



Plotted: 16 October, 2012 3:25:22 PM File Name: J:\9470DA - Development Application Approval Plans\stage 2B-2C\9470DA16.dwg

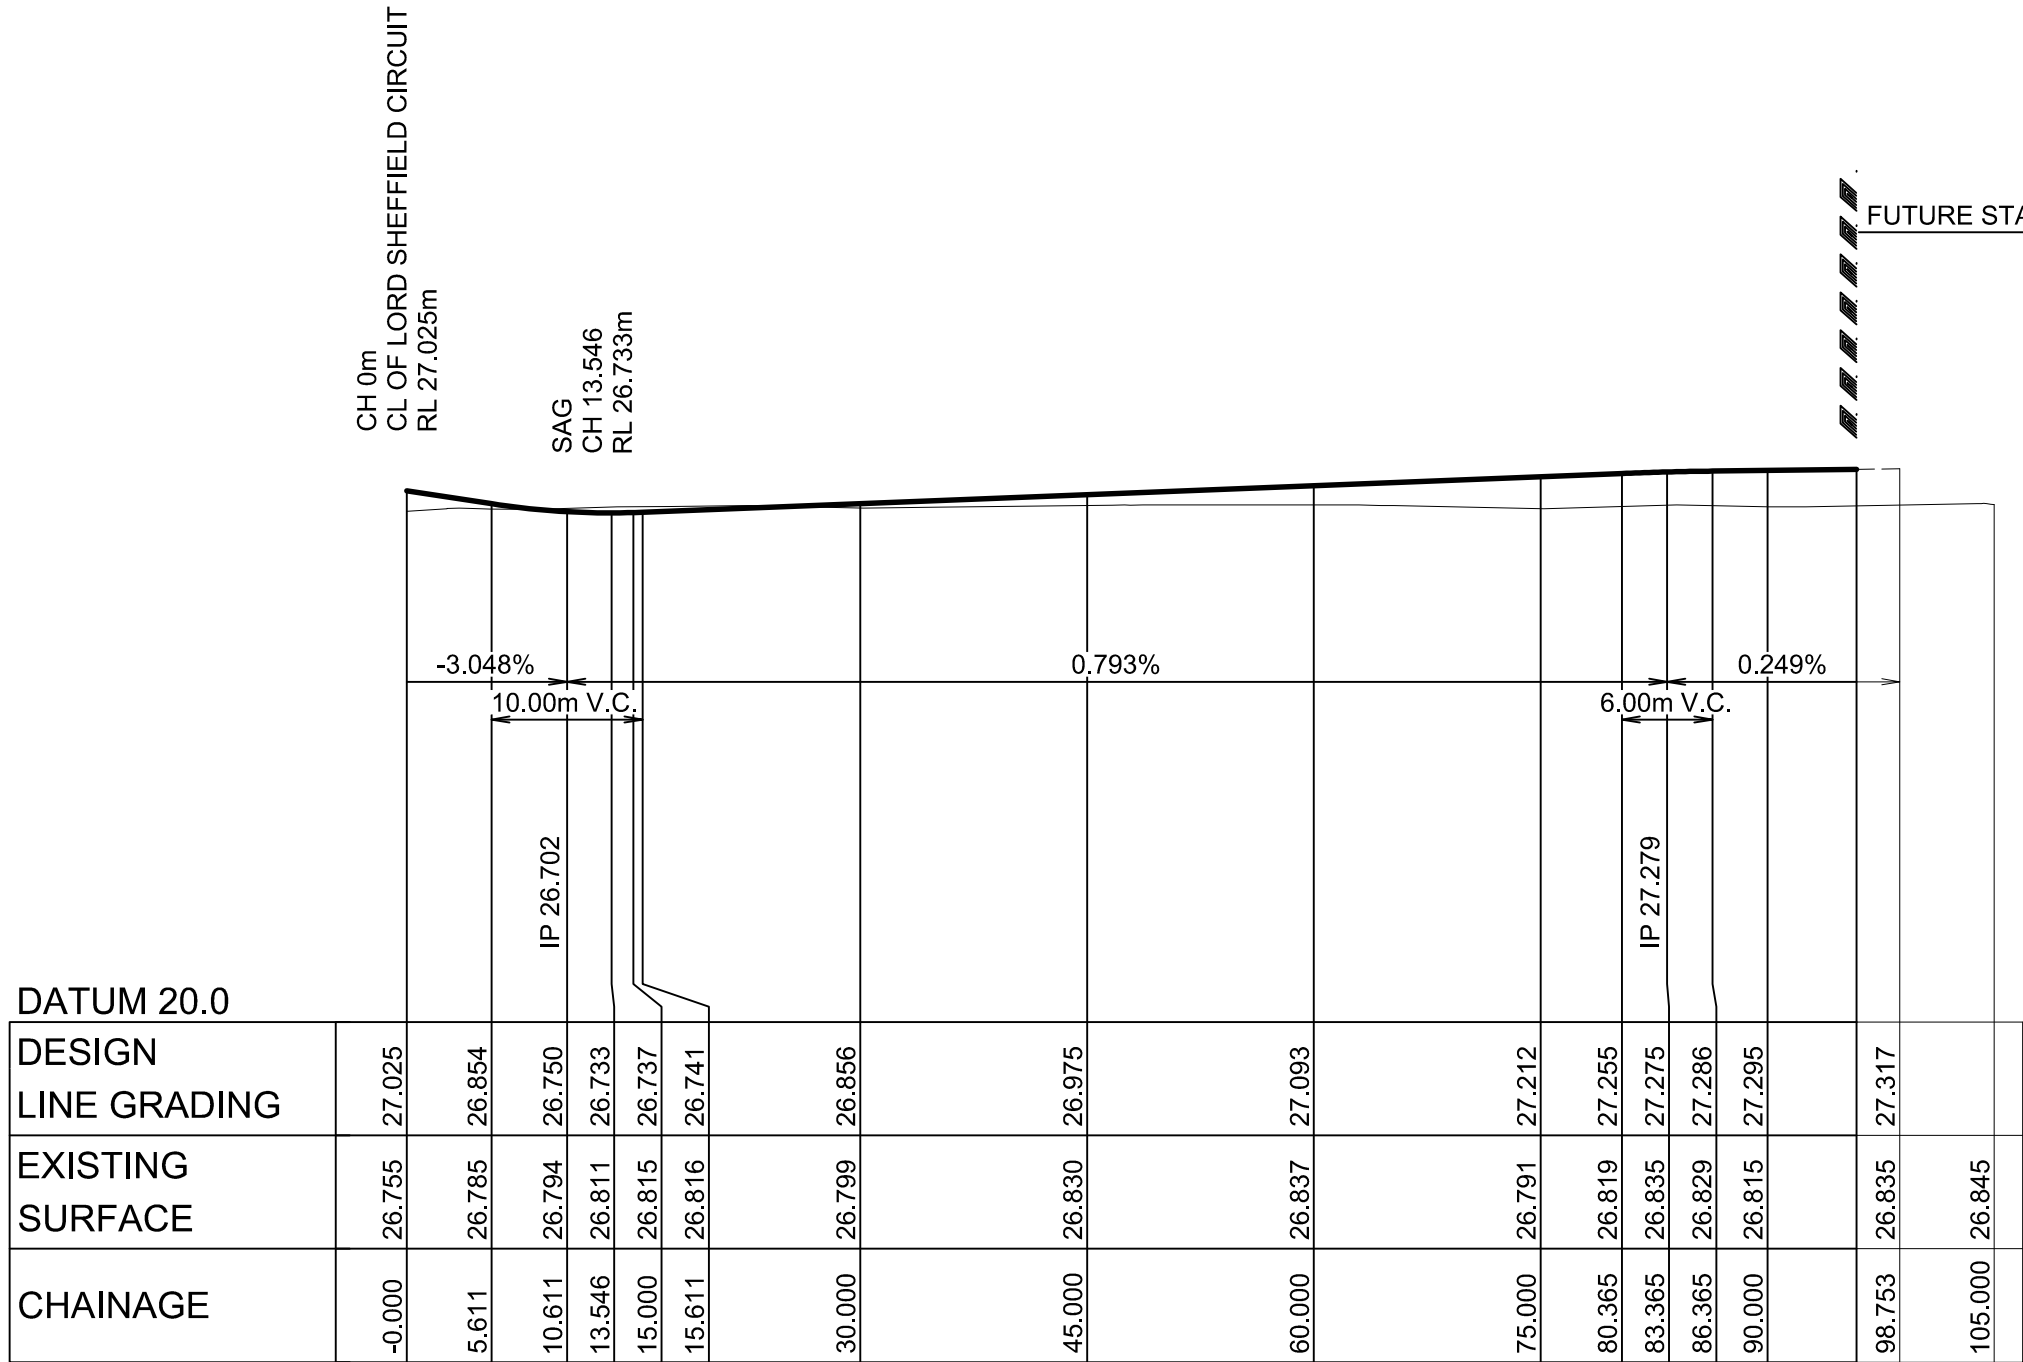


LONGITUDINAL SECTION DUNSHEA PLACE

HORIZONTAL SCALE 1:500
VERTICAL SCALE 1:100

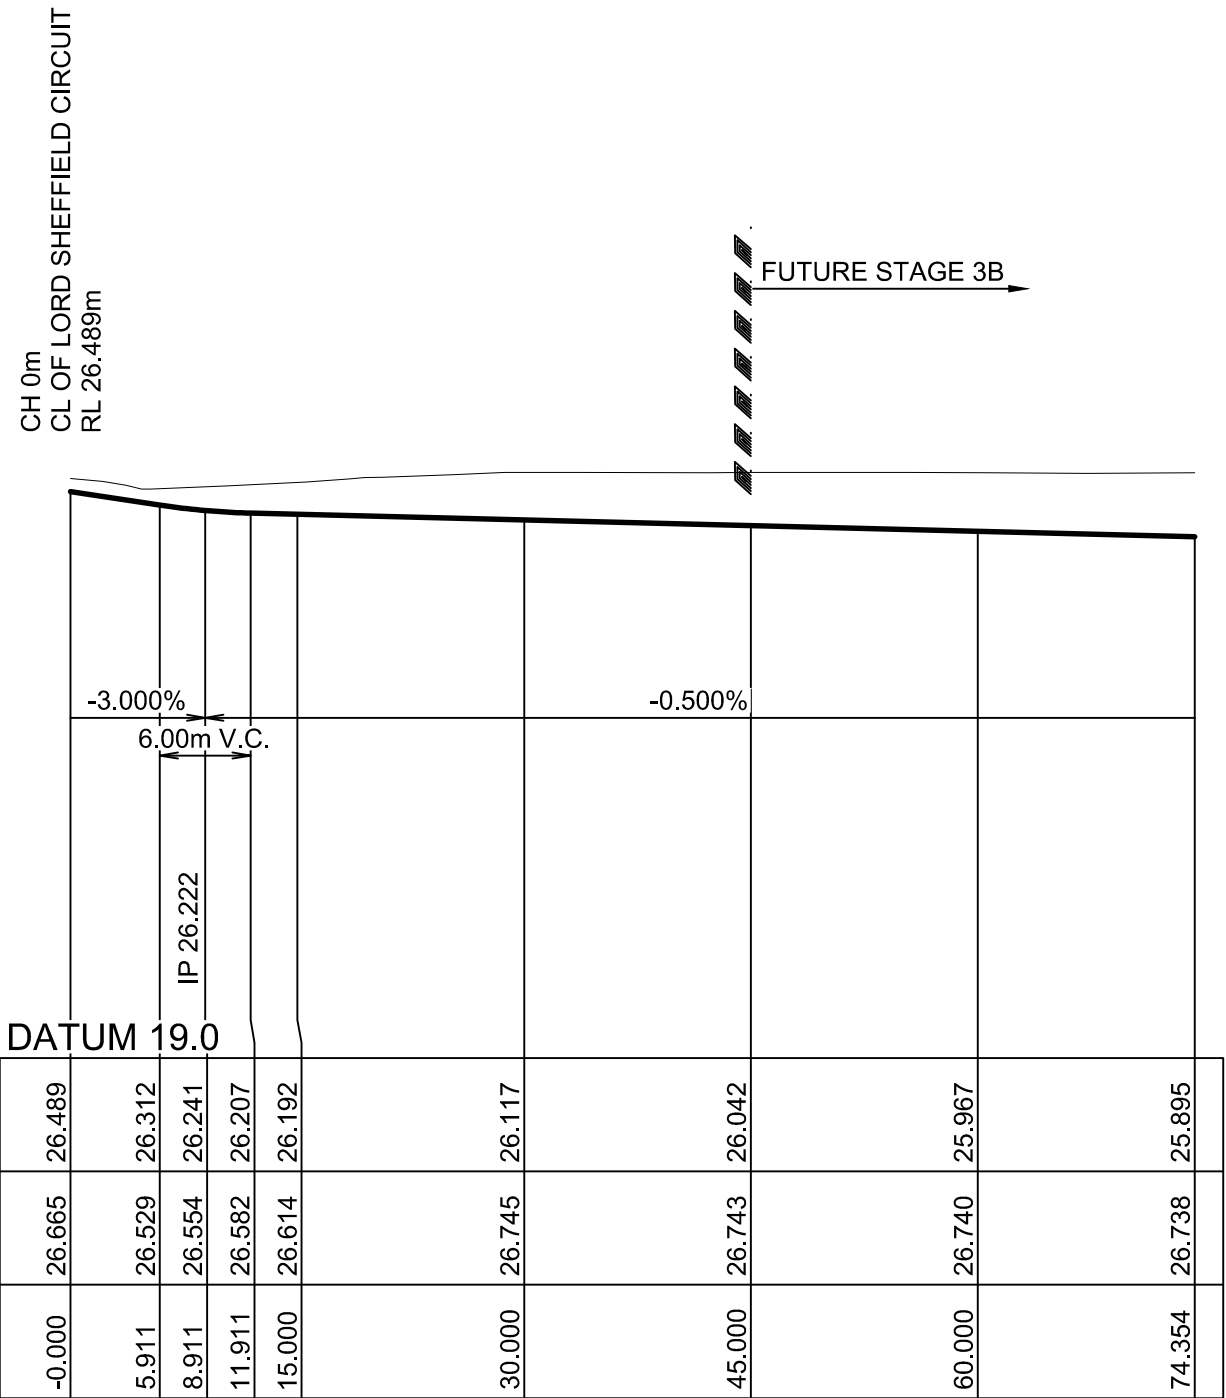


LONGITUDINAL SECTION KLENIG PLACE

HORIZONTAL SCALE 1:500
VERTICAL SCALE 1:100

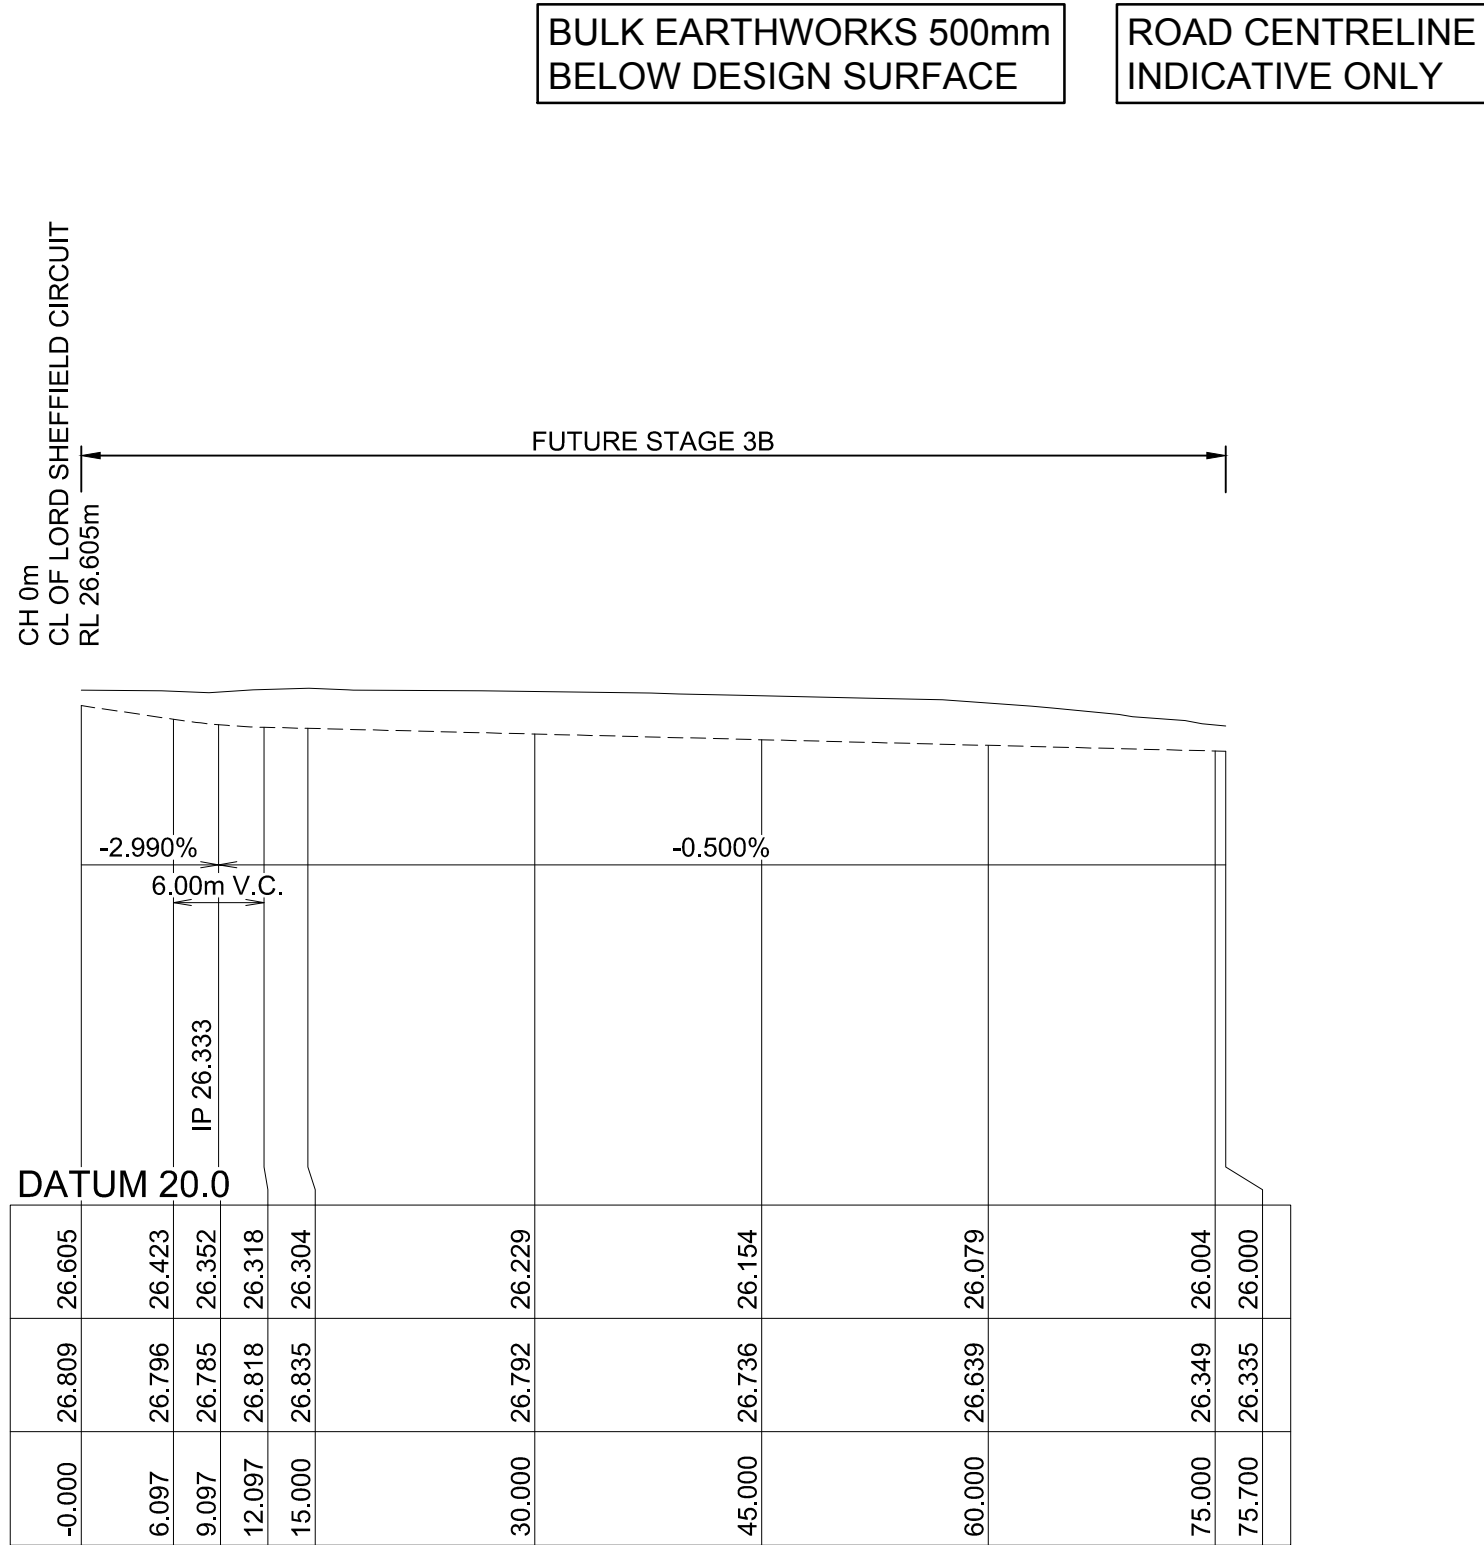


LONGITUDINAL SECTION RADCLIFFE PLACE

HORIZONTAL SCALE 1:500
VERTICAL SCALE 1:100

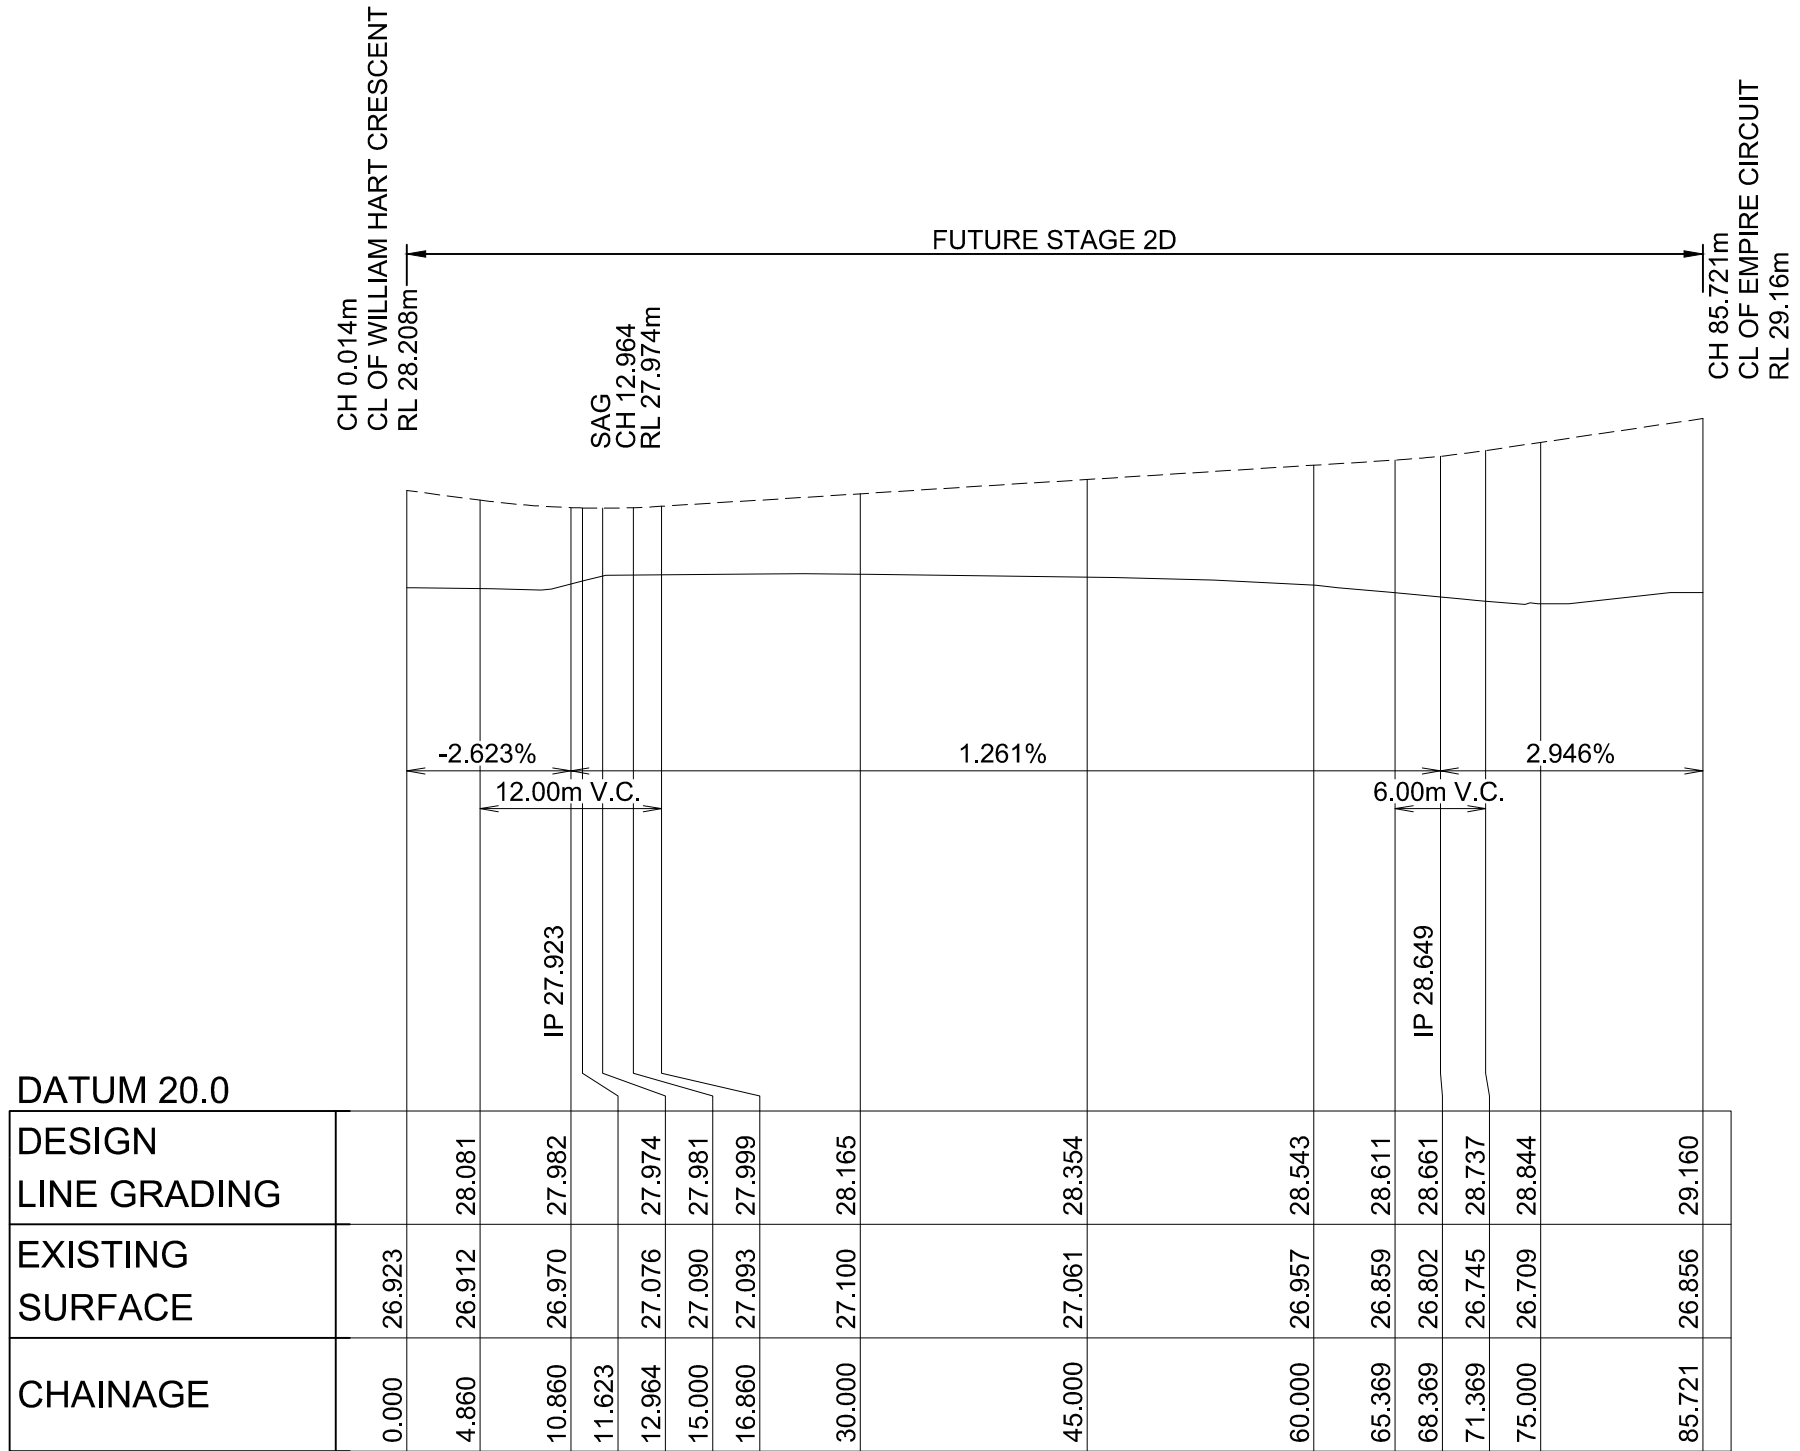


LONGITUDINAL SECTION WALSHAW RD (SOUTH)

HORIZONTAL SCALE 1:500
VERTICAL SCALE 1:100

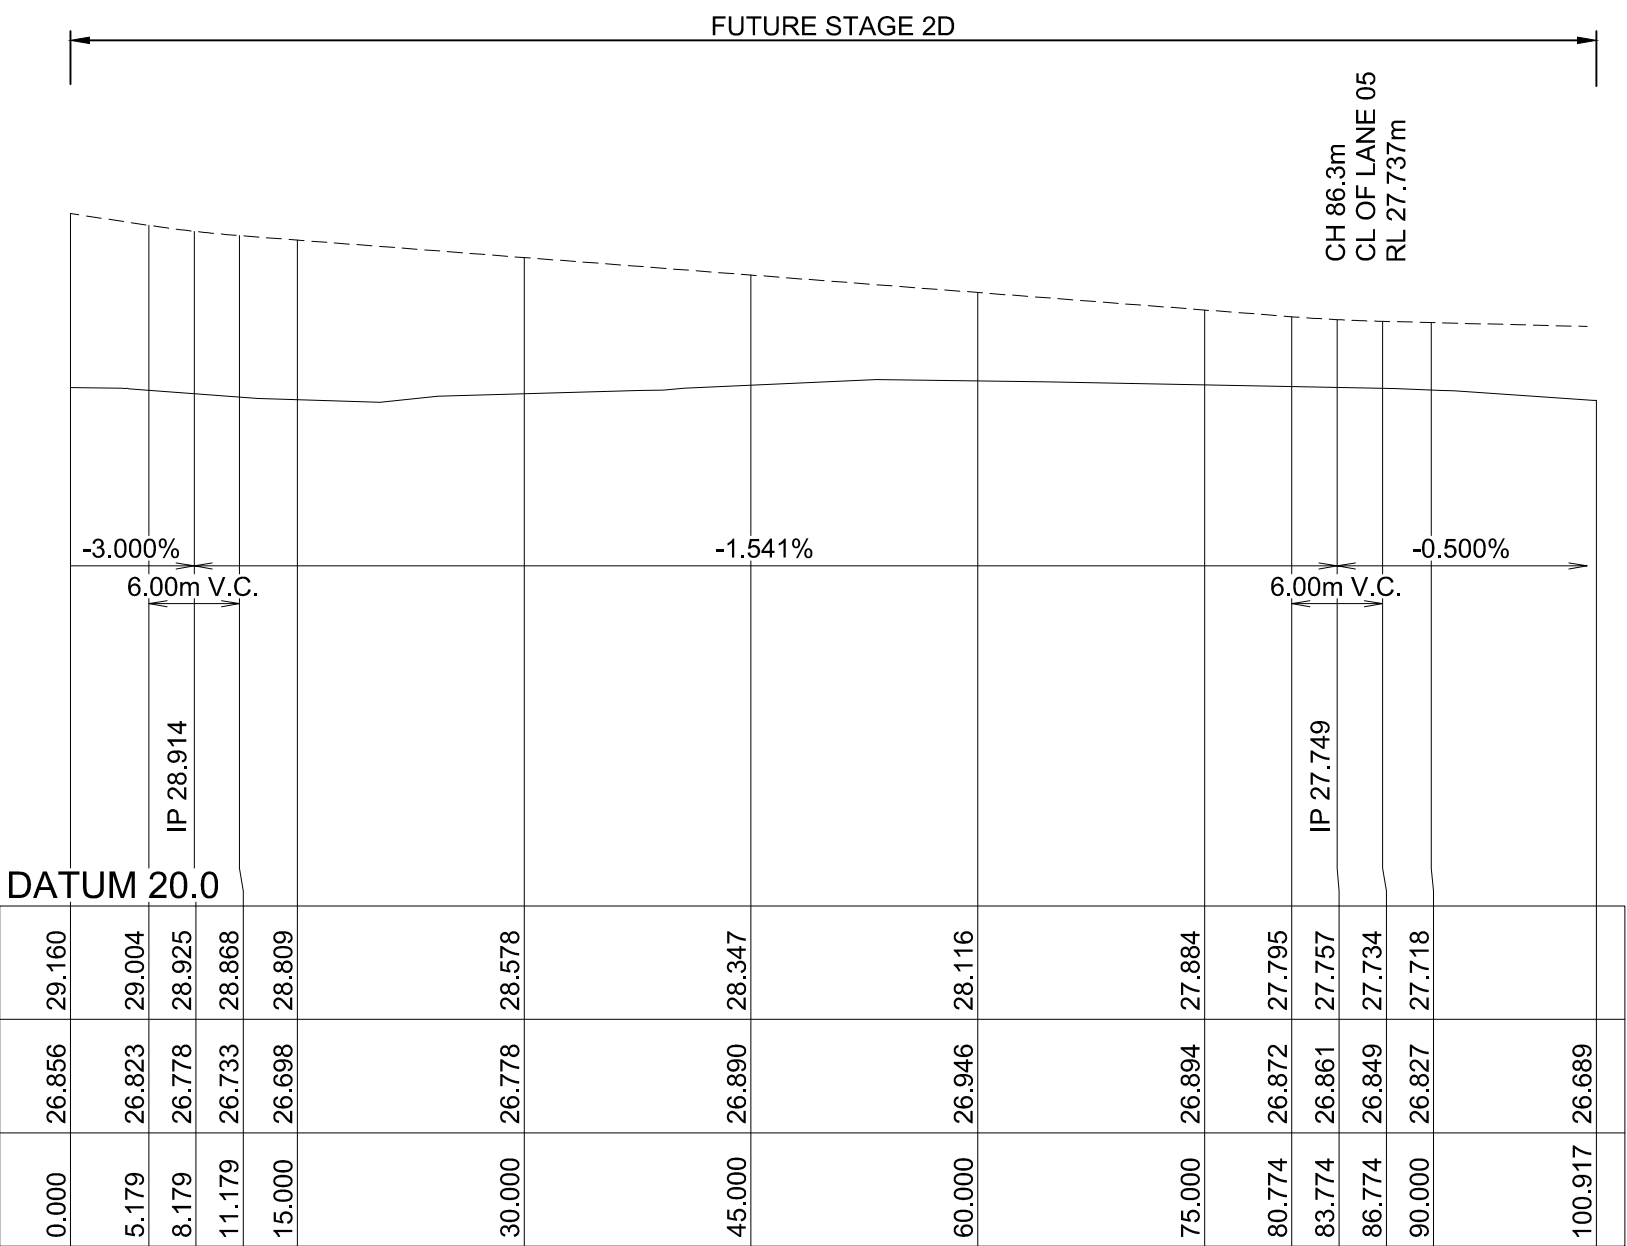


LONGITUDINAL SECTION WALSHAW RD (NORTH)

HORIZONTAL SCALE 1:500
VERTICAL SCALE 1:100

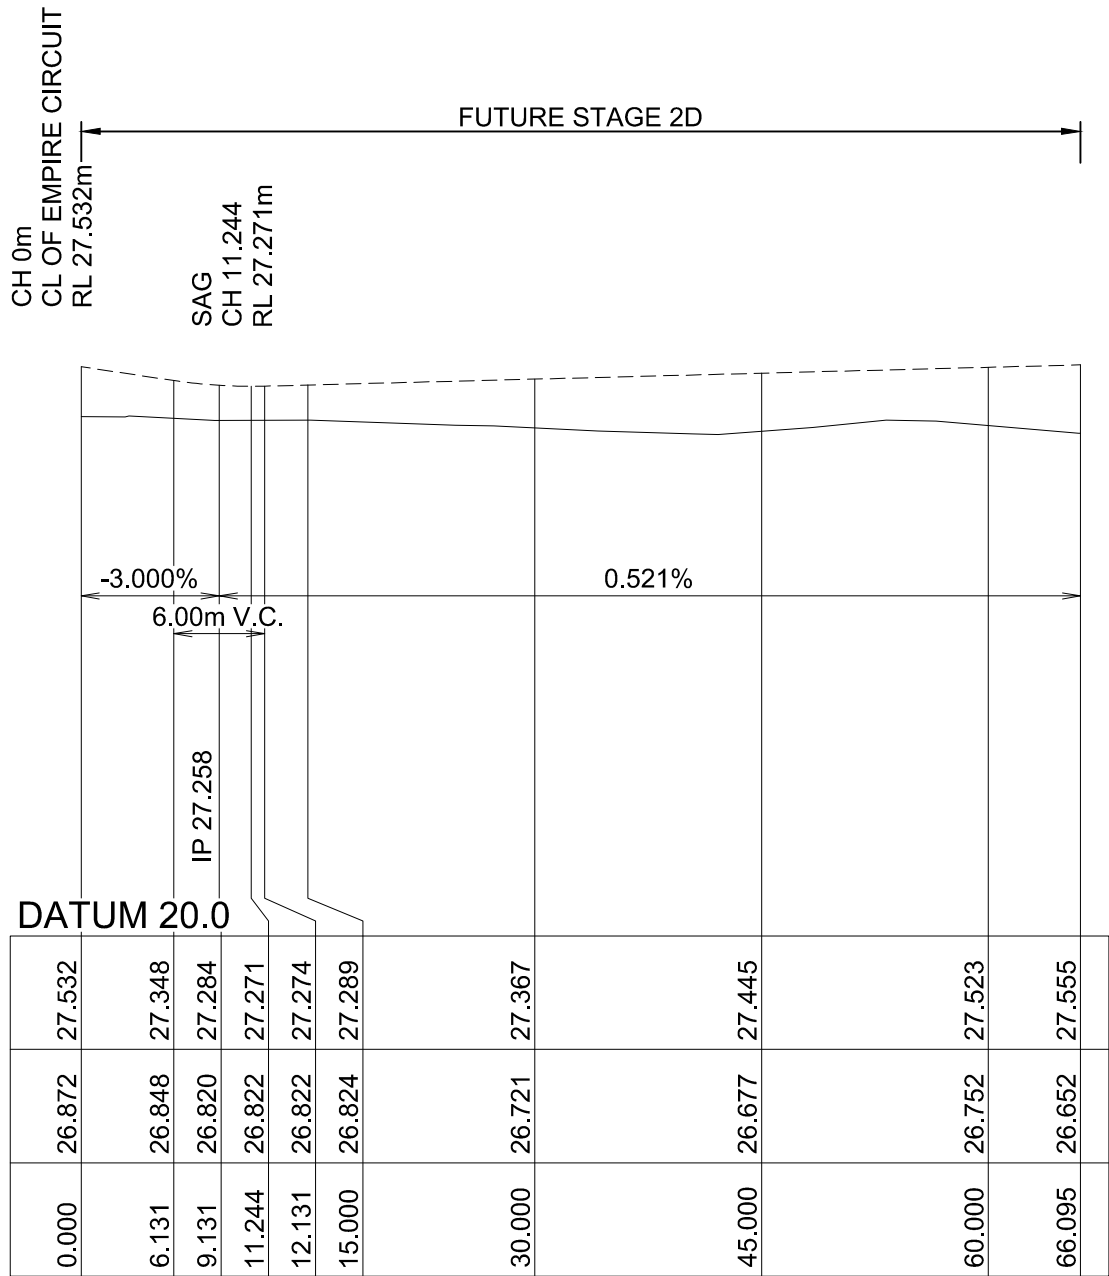

LONGITUDINAL SECTION LAIMBEER PLACE

HORIZONTAL SCALE 1:500
VERTICAL SCALE 1:100

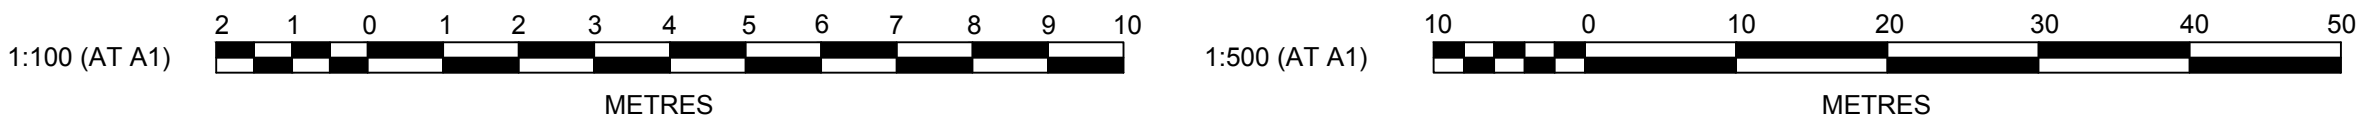

A	ISSUED FOR DEVELOPMENT APPLICATION	DJH	LVD	KN	MS	16/10/12													
	AMENDMENT	DES	DRN	CKD	APR	DATE													

J. WYNDHAM PRINCE CONSULTING CIVIL INFRASTRUCTURE ENGINEERS & PROJECT MANAGERS

PO Box 4366 PENRITH WESTFIELD NSW 2750
P 02 4720 3300 F 02 4721 7638 W www.jwprince.com.au E jwp@jwprince.com.au

AZIMUTH: MGA
DATUM: AHD
ORIGIN:



THIS DRAWING MUST NOT BE USED FOR CONSTRUCTION UNLESS SIGNED AS PART OF AN APPROVED CONSTRUCTION CERTIFICATE.

STATE SIGNIFICANT DEVELOPMENT APPLICATION
NOT FOR CONSTRUCTION

NORTH PENRITH
STAGE 2B & 2C
ROAD LONGSECTIONS
SHEET 7

PLAN No:
9470/DA16
FILE No: 9470DA16
SHEET SIZE: A1 ORIGINAL