



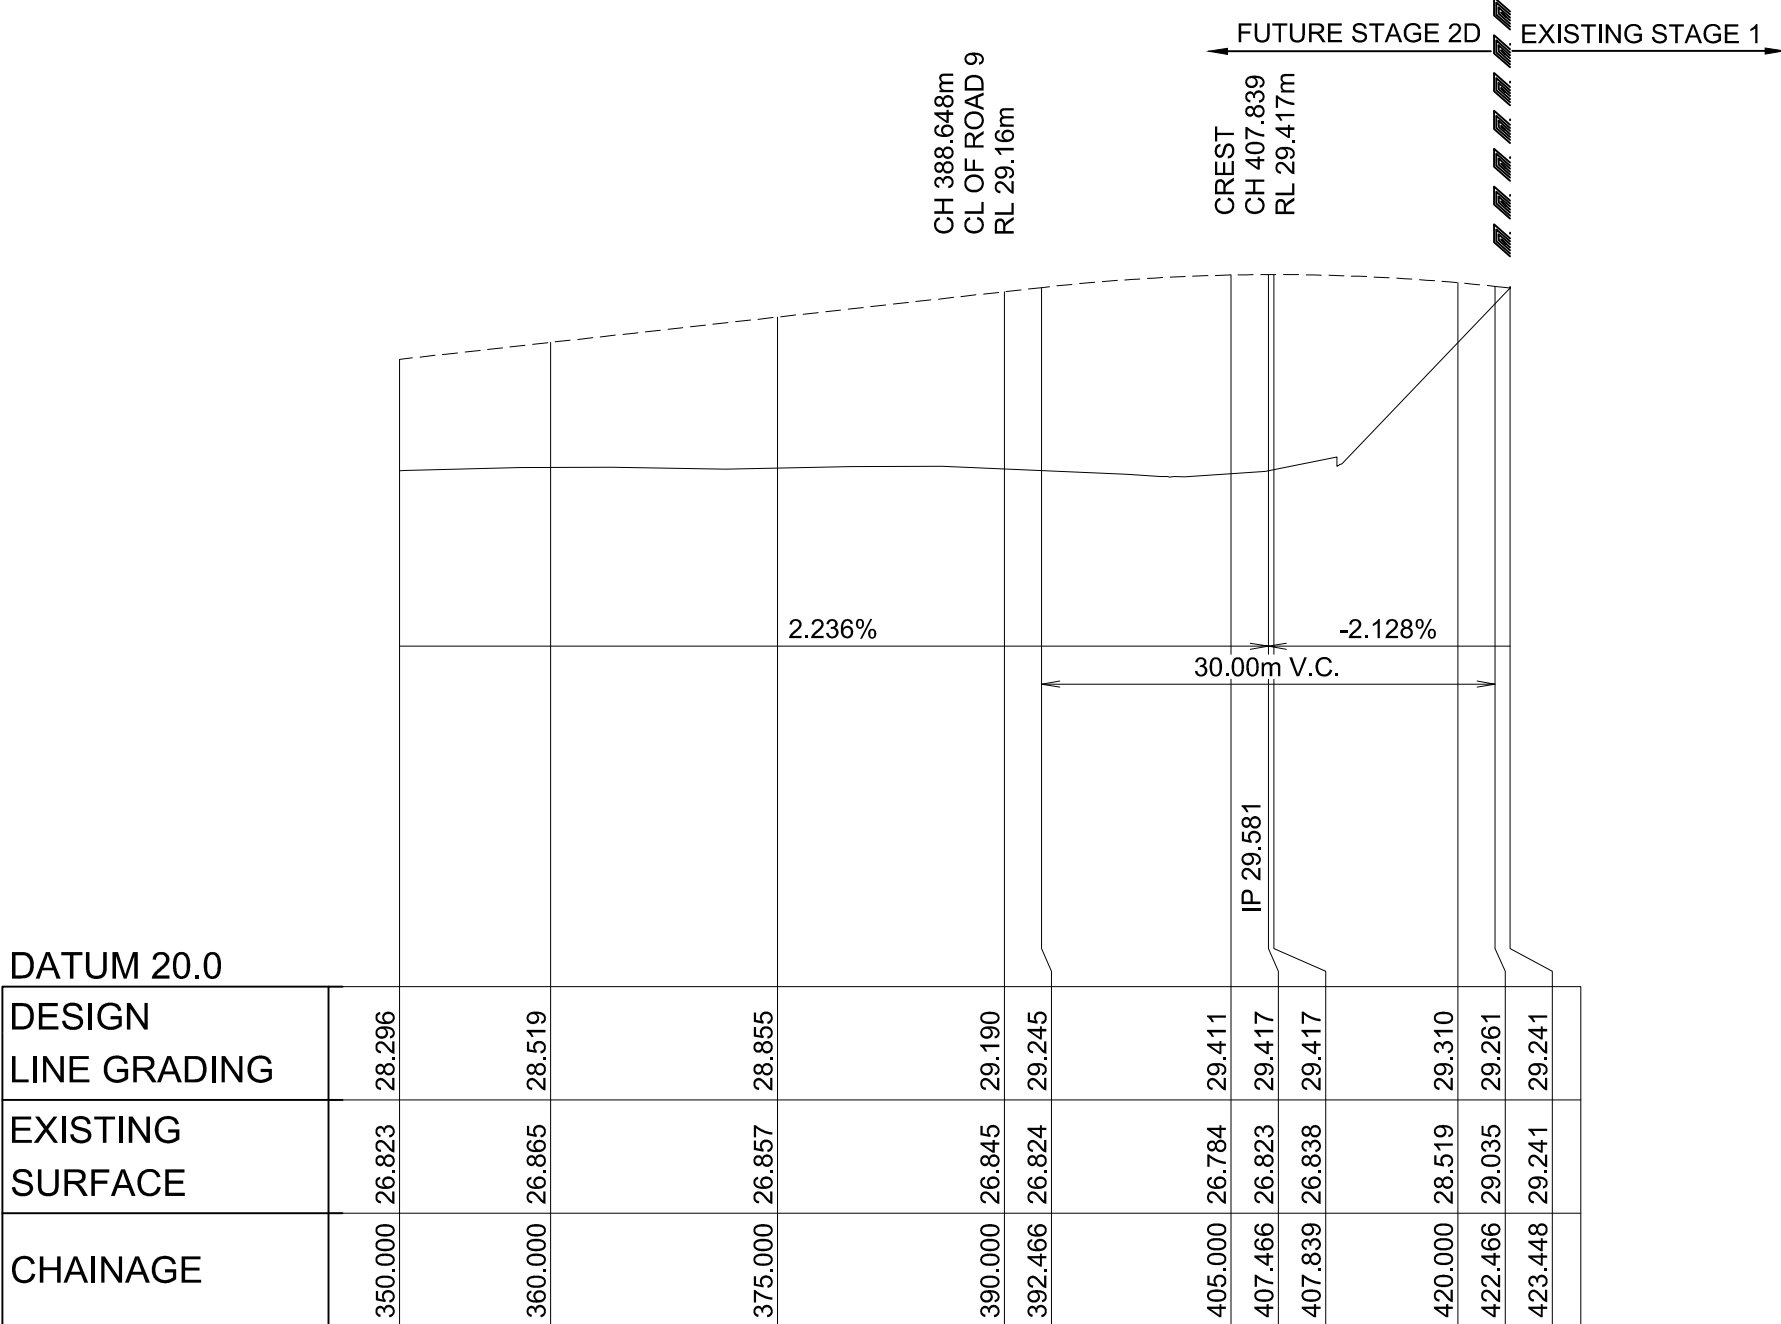


LONGITUDINAL SECTION EMPIRE CIRCUIT

HORIZONTAL SCALE 1:500
VERTICAL SCALE 1:100

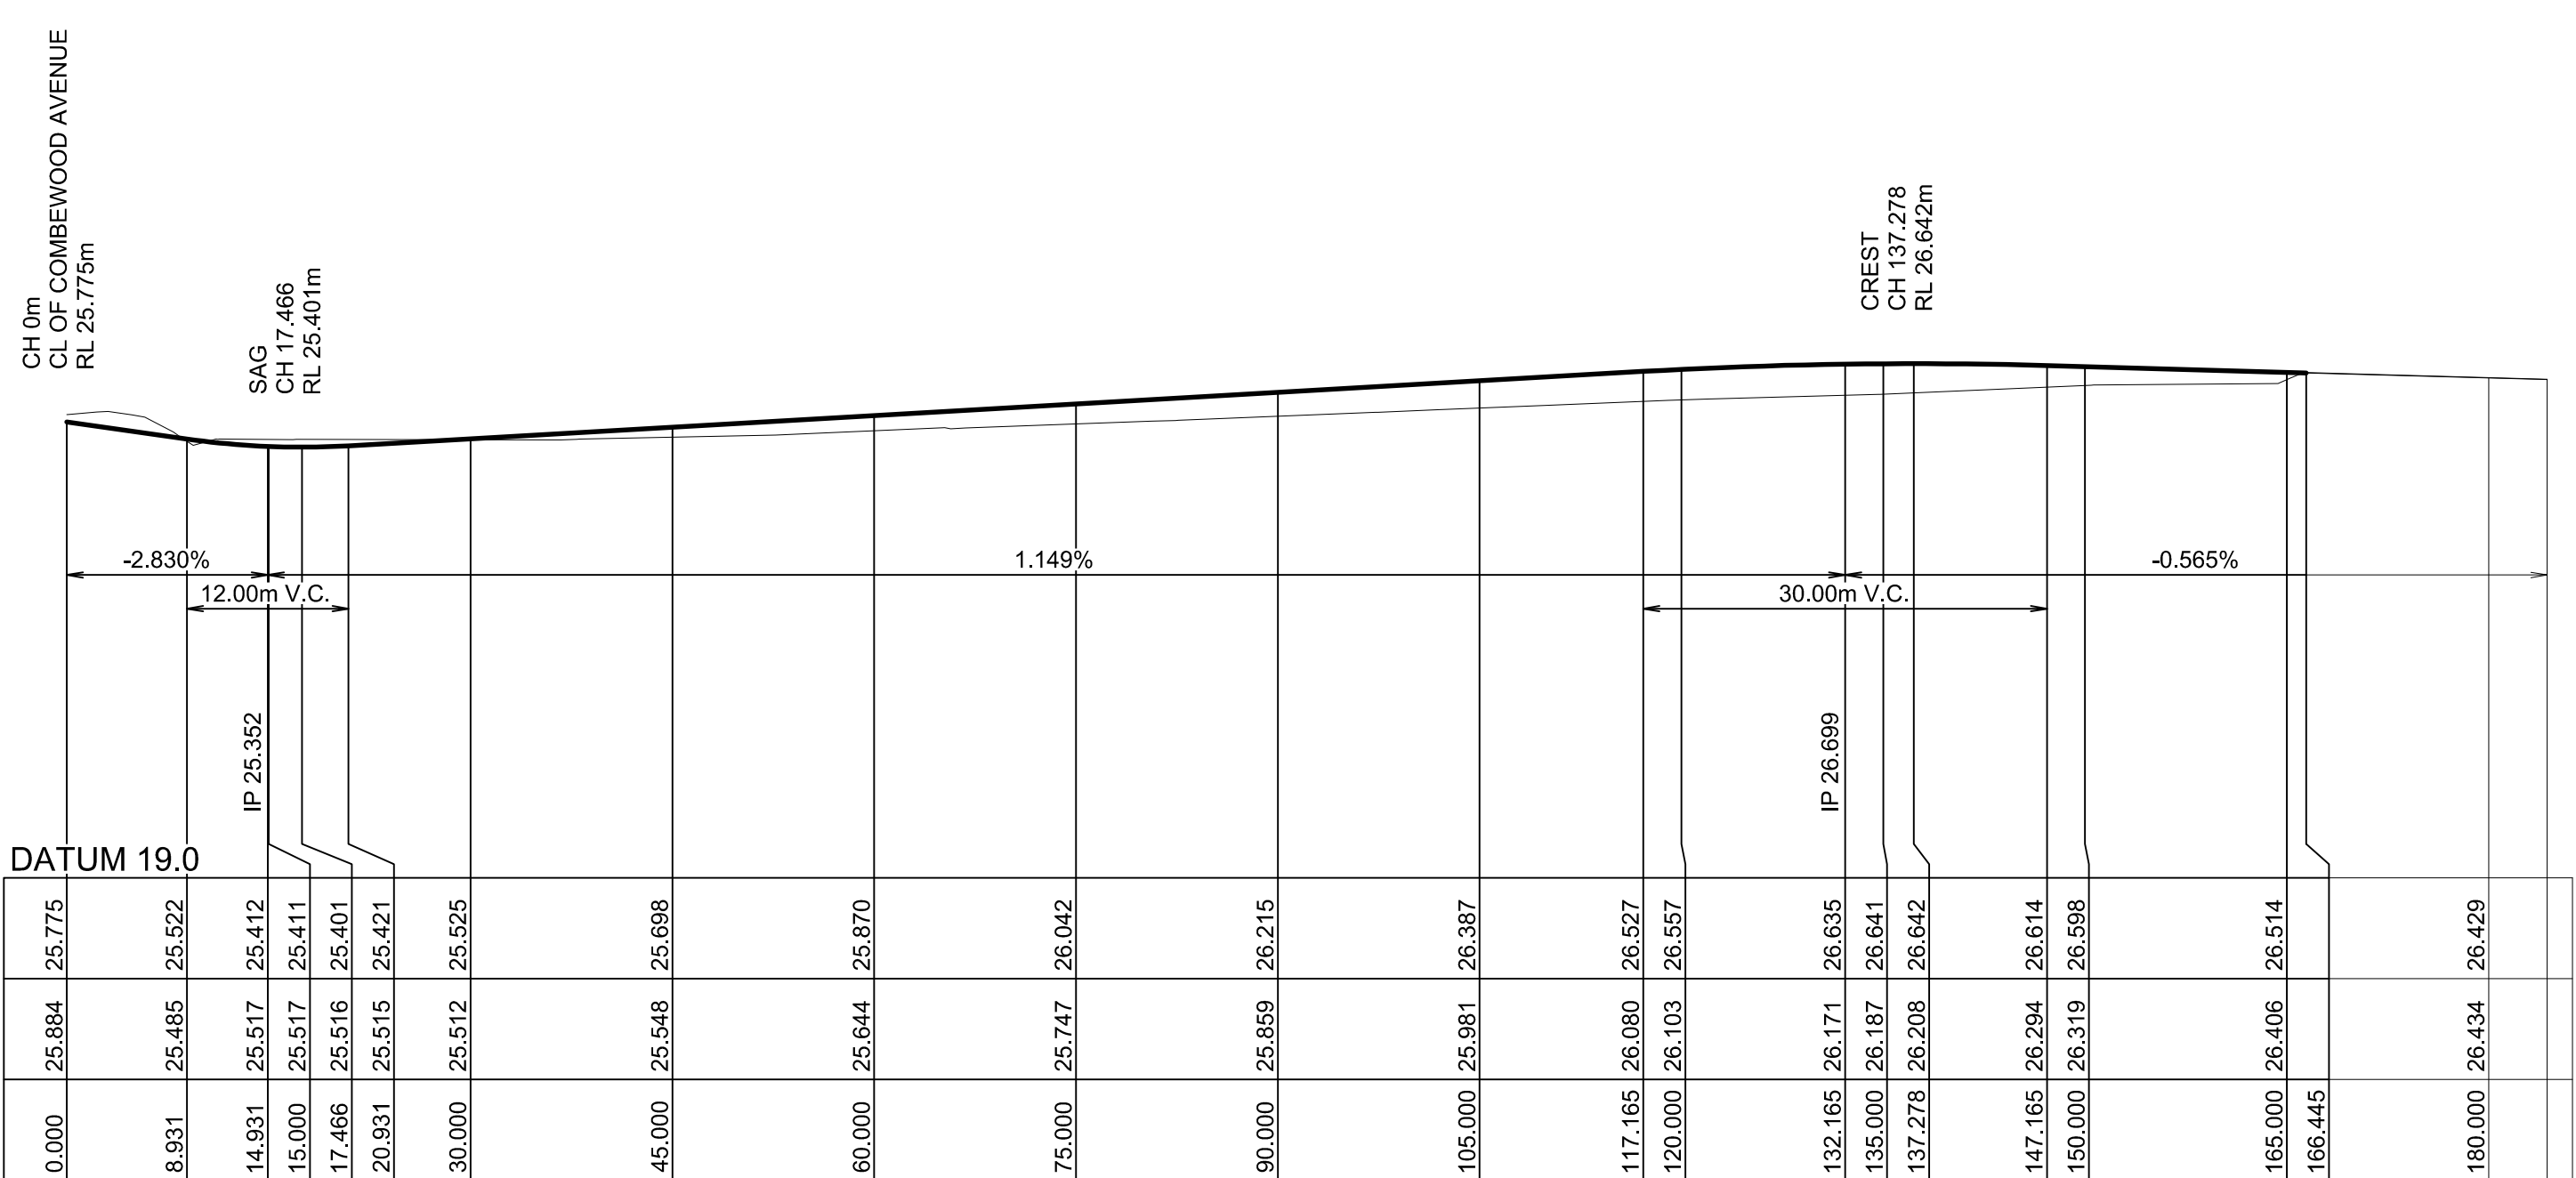

LONGITUDINAL SECTION THORNTON DRIVE (ENTRANCE)

HORIZONTAL SCALE 1:500
VERTICAL SCALE 1:100

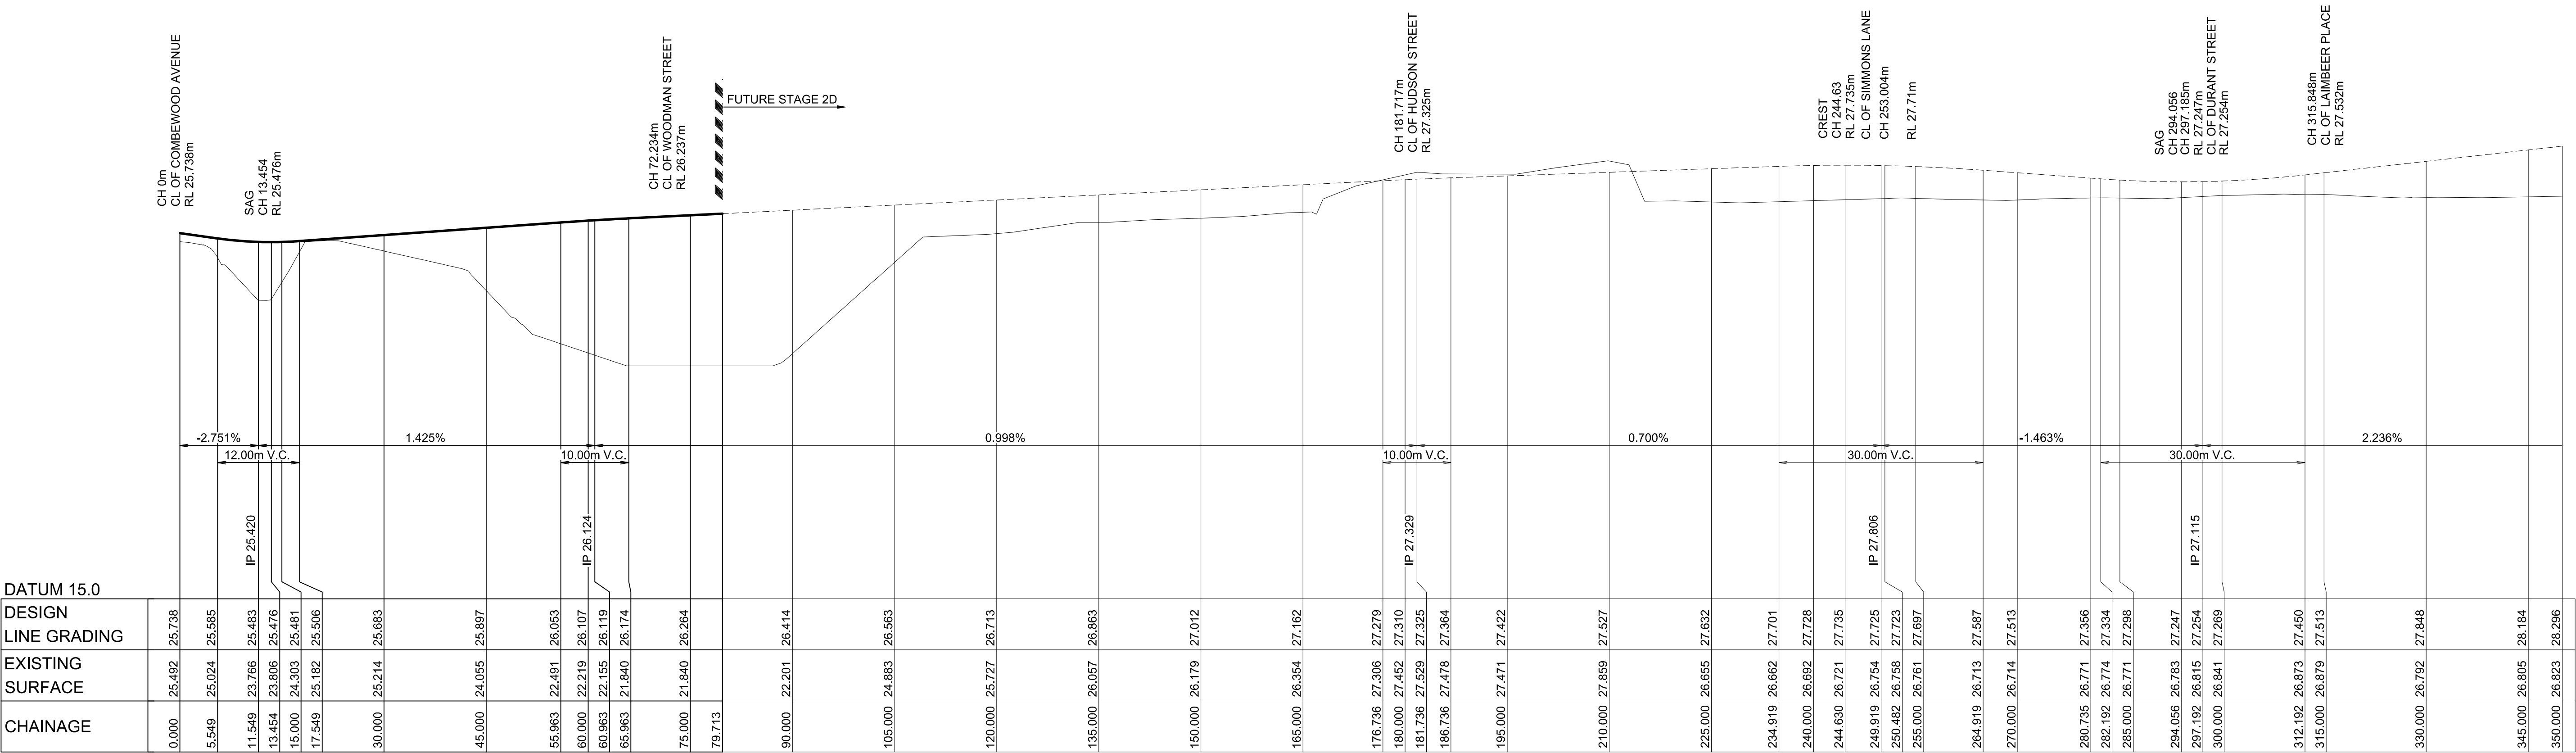

LONGITUDINAL SECTION EMPIRE CIRCUIT

HORIZONTAL SCALE 1:500
VERTICAL SCALE 1:100



A	ISSUED FOR DEVELOPMENT APPLICATION	DJH	LVD	KN	MS
	AMENDMENT	DES	DRN	CKD	APR
					DATE

J. WYNDHAM PRINCE CONSULTING CIVIL INFRASTRUCTURE ENGINEERS & PROJECT MANAGERS

PO Box 4366 PENRITH WESTFIELD NSW 2750
P 02 4720 3300 F 02 4721 7638 W www.jwprince.com.au E jwp@jwprince.com.au

AZIMUTH: MGA
DATUM: AHD
ORIGIN:

CLIENT:



THIS DRAWING MUST NOT BE USED FOR
CONSTRUCTION UNLESS SIGNED AS PART OF AN
APPROVED CONSTRUCTION CERTIFICATE.

STATE SIGNIFICANT DEVELOPMENT APPLICATION
NOT FOR CONSTRUCTION

NORTH PENRITH
STAGE 2B & 2C
ROAD LONGSECTIONS
SHEET 4

PLAN No:	9470/DA13	A
FILE No:	9470DA13	
SHEET SIZE:	A1 ORIGINAL	