


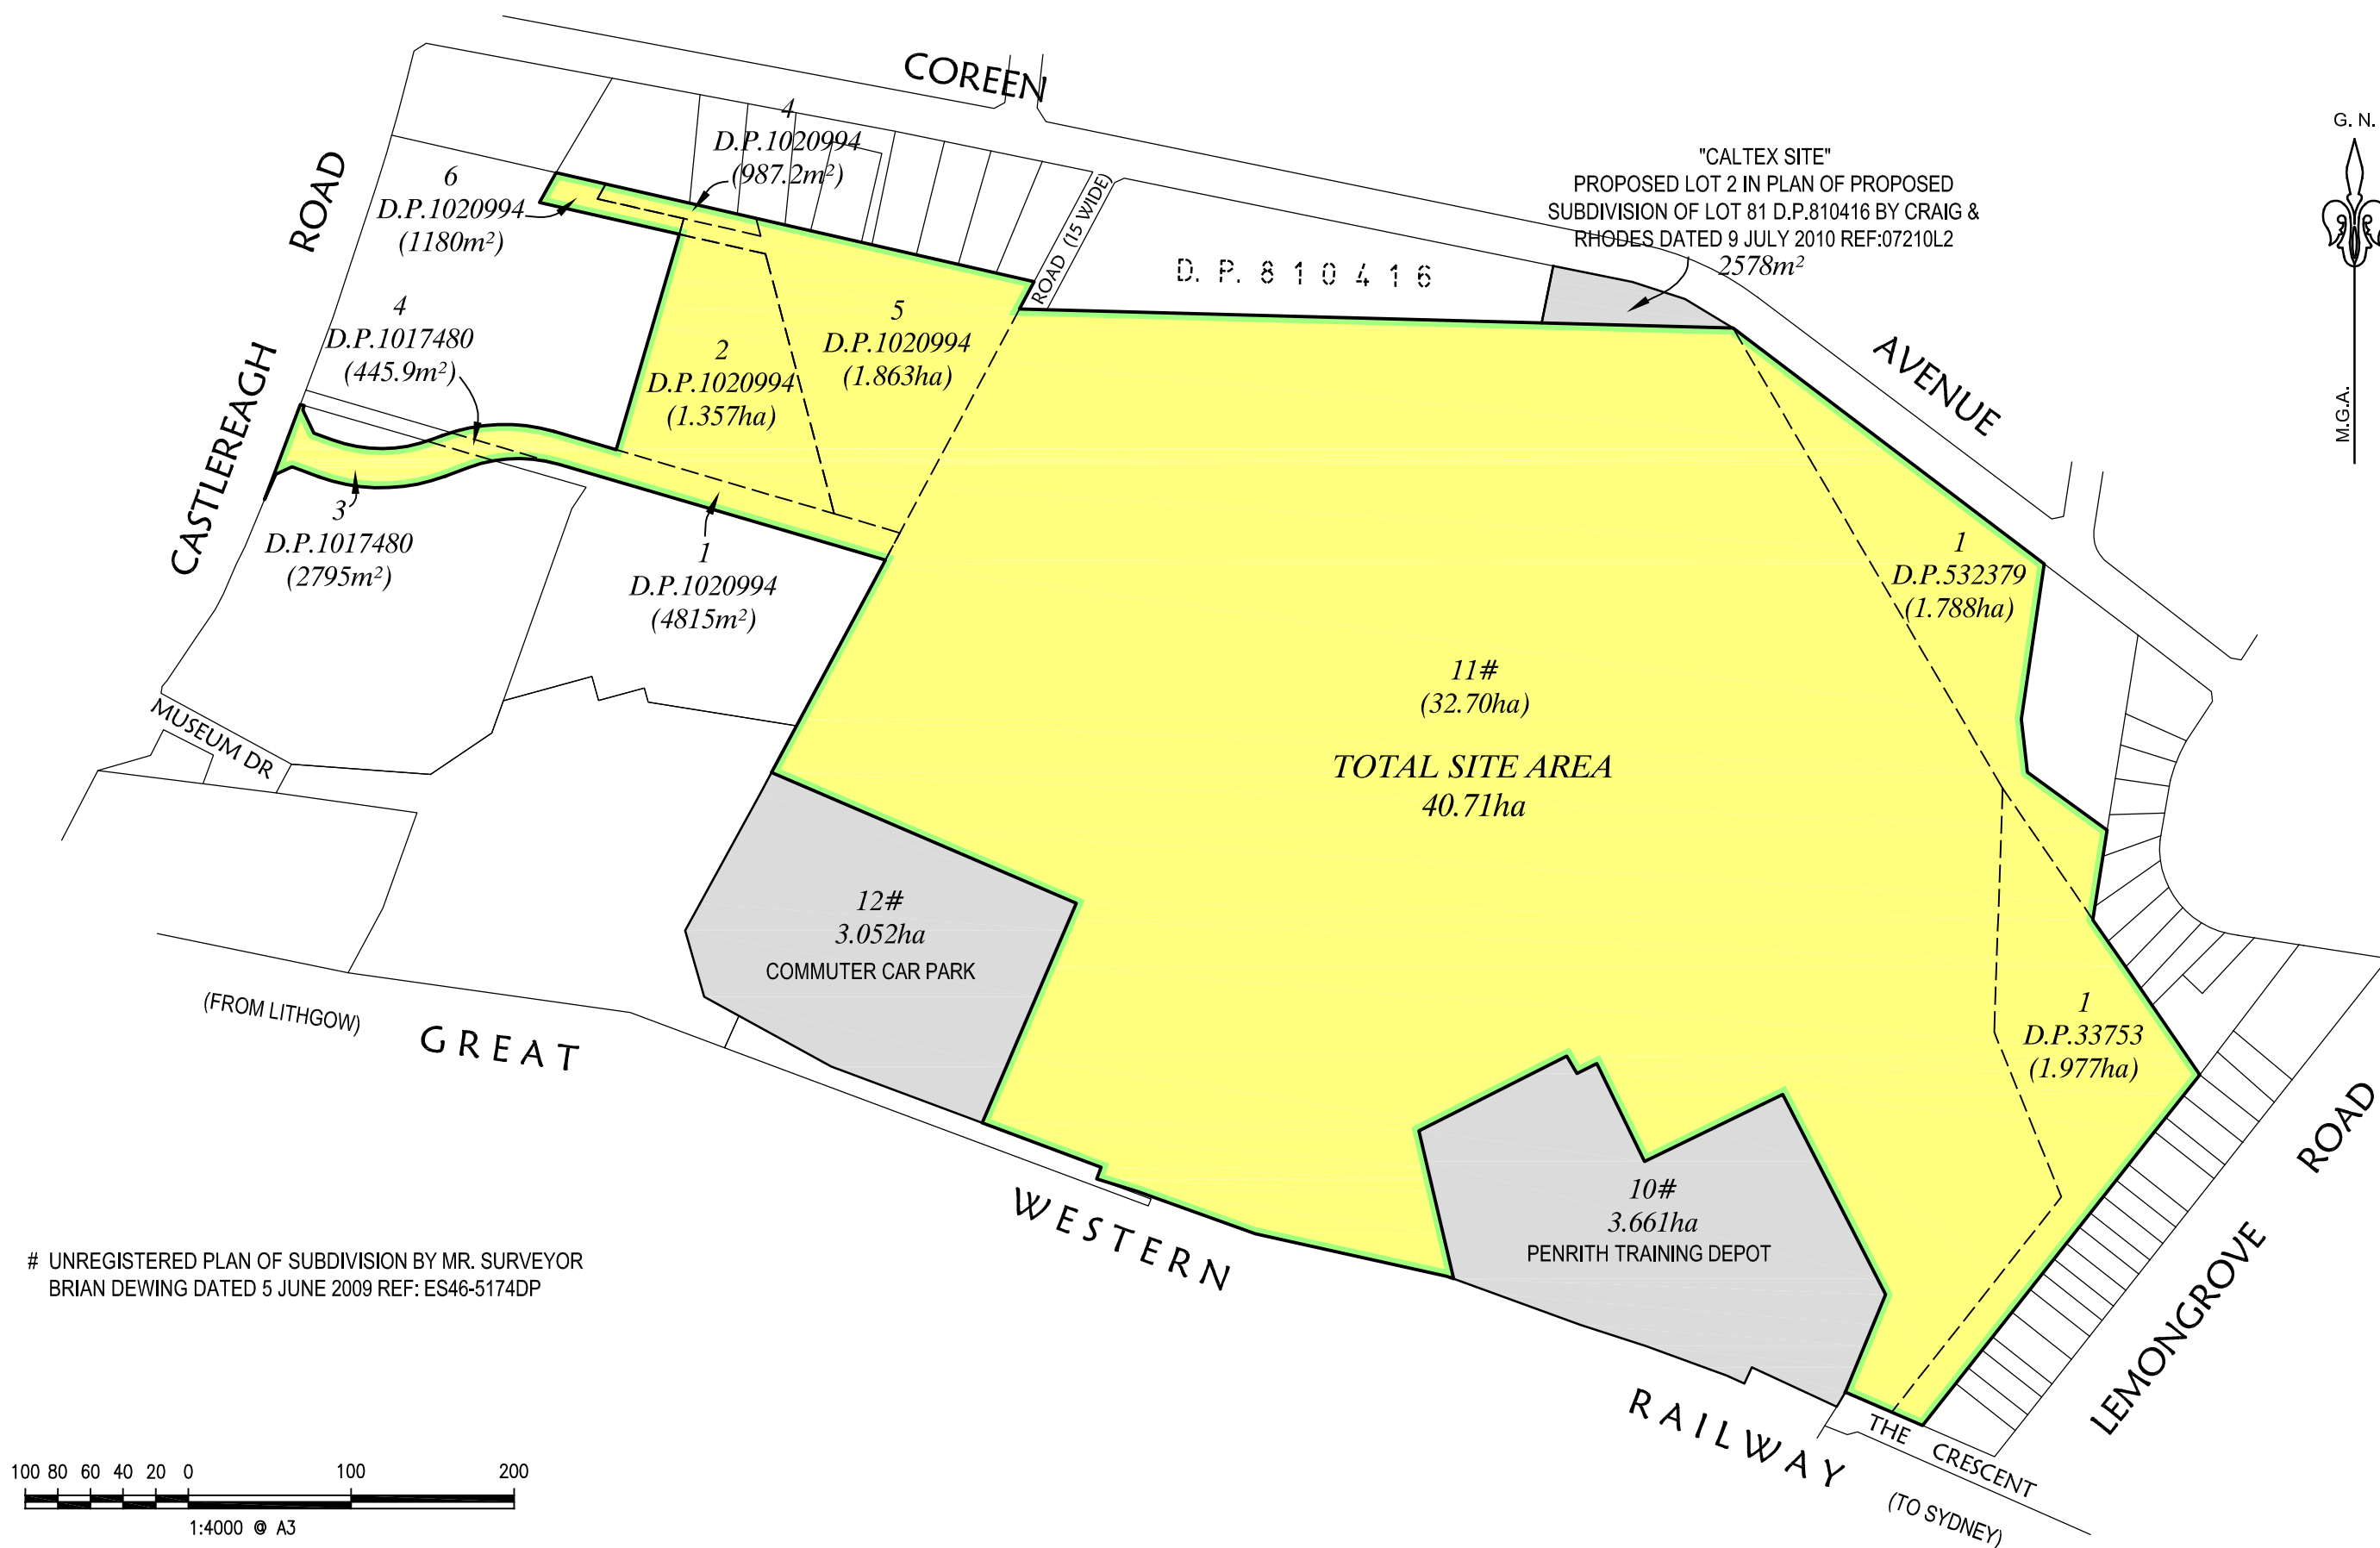

Project:

NORTH PENRITH - PLAN SHOWING SITE BOUNDARIES

Principal:			
Scale	1:4000	Date	16/07/2010
		Datum	N/A
Calc's	G.J.H.	Drawn.	B.R.M.
		Proj.Man.	G.J.H.
		UBD Ref.:	163 KB

CRAIG & RHODES

SURVEYORS PLANNERS CIVIL & STRUCTURAL ENGINEERS

ABN 77 050 209 991
Level 4, Suite 400
16-18 Cambridge St
EPPING NSW 2121
PO Box 233
EPPING NSW 1710

ACN 050 209 991
DX 4408 EPPING
Tel. 9869-1855
Fax. 9869-2341
reception@crhodes.com.au
www.craigandrhodes.com.au



Sheet No.	1	of	1	Sheets
Our Ref.	072-10			
Dir.	Z:072-10			
Dwg. [Rev]	07210i01 [01]			