

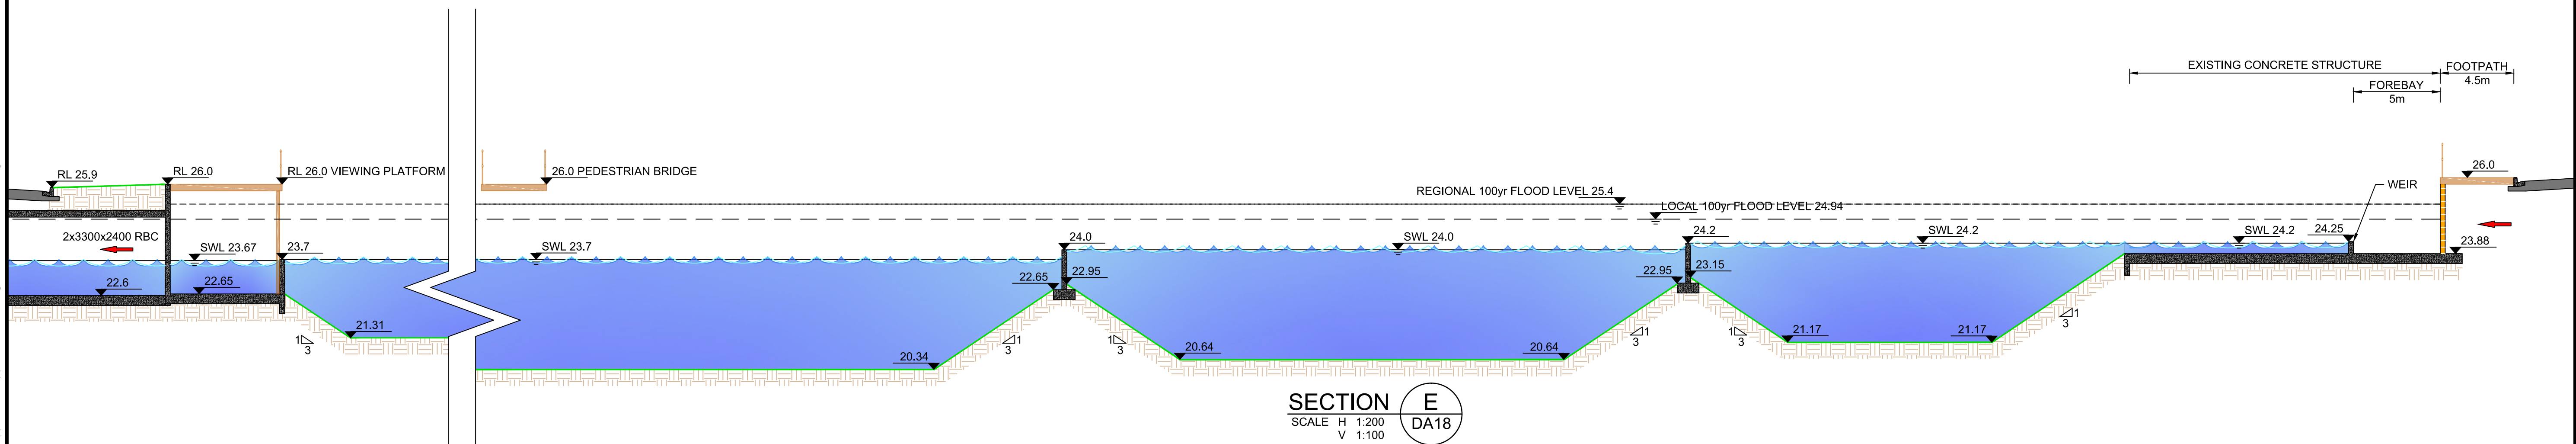
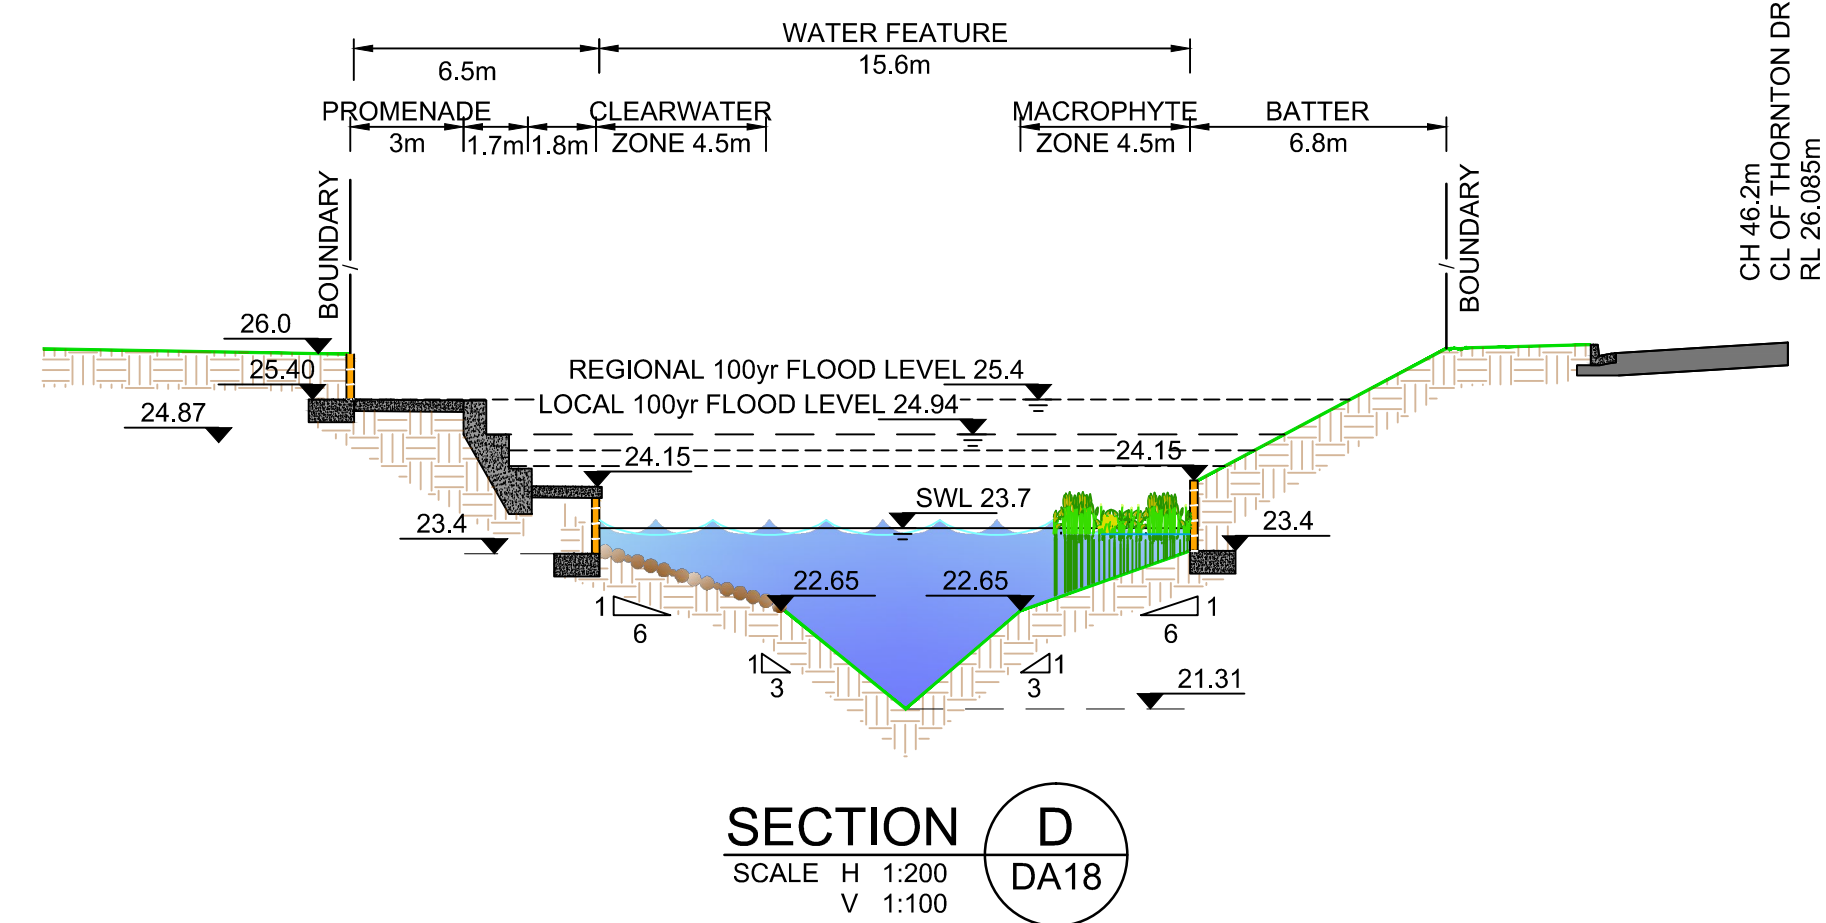
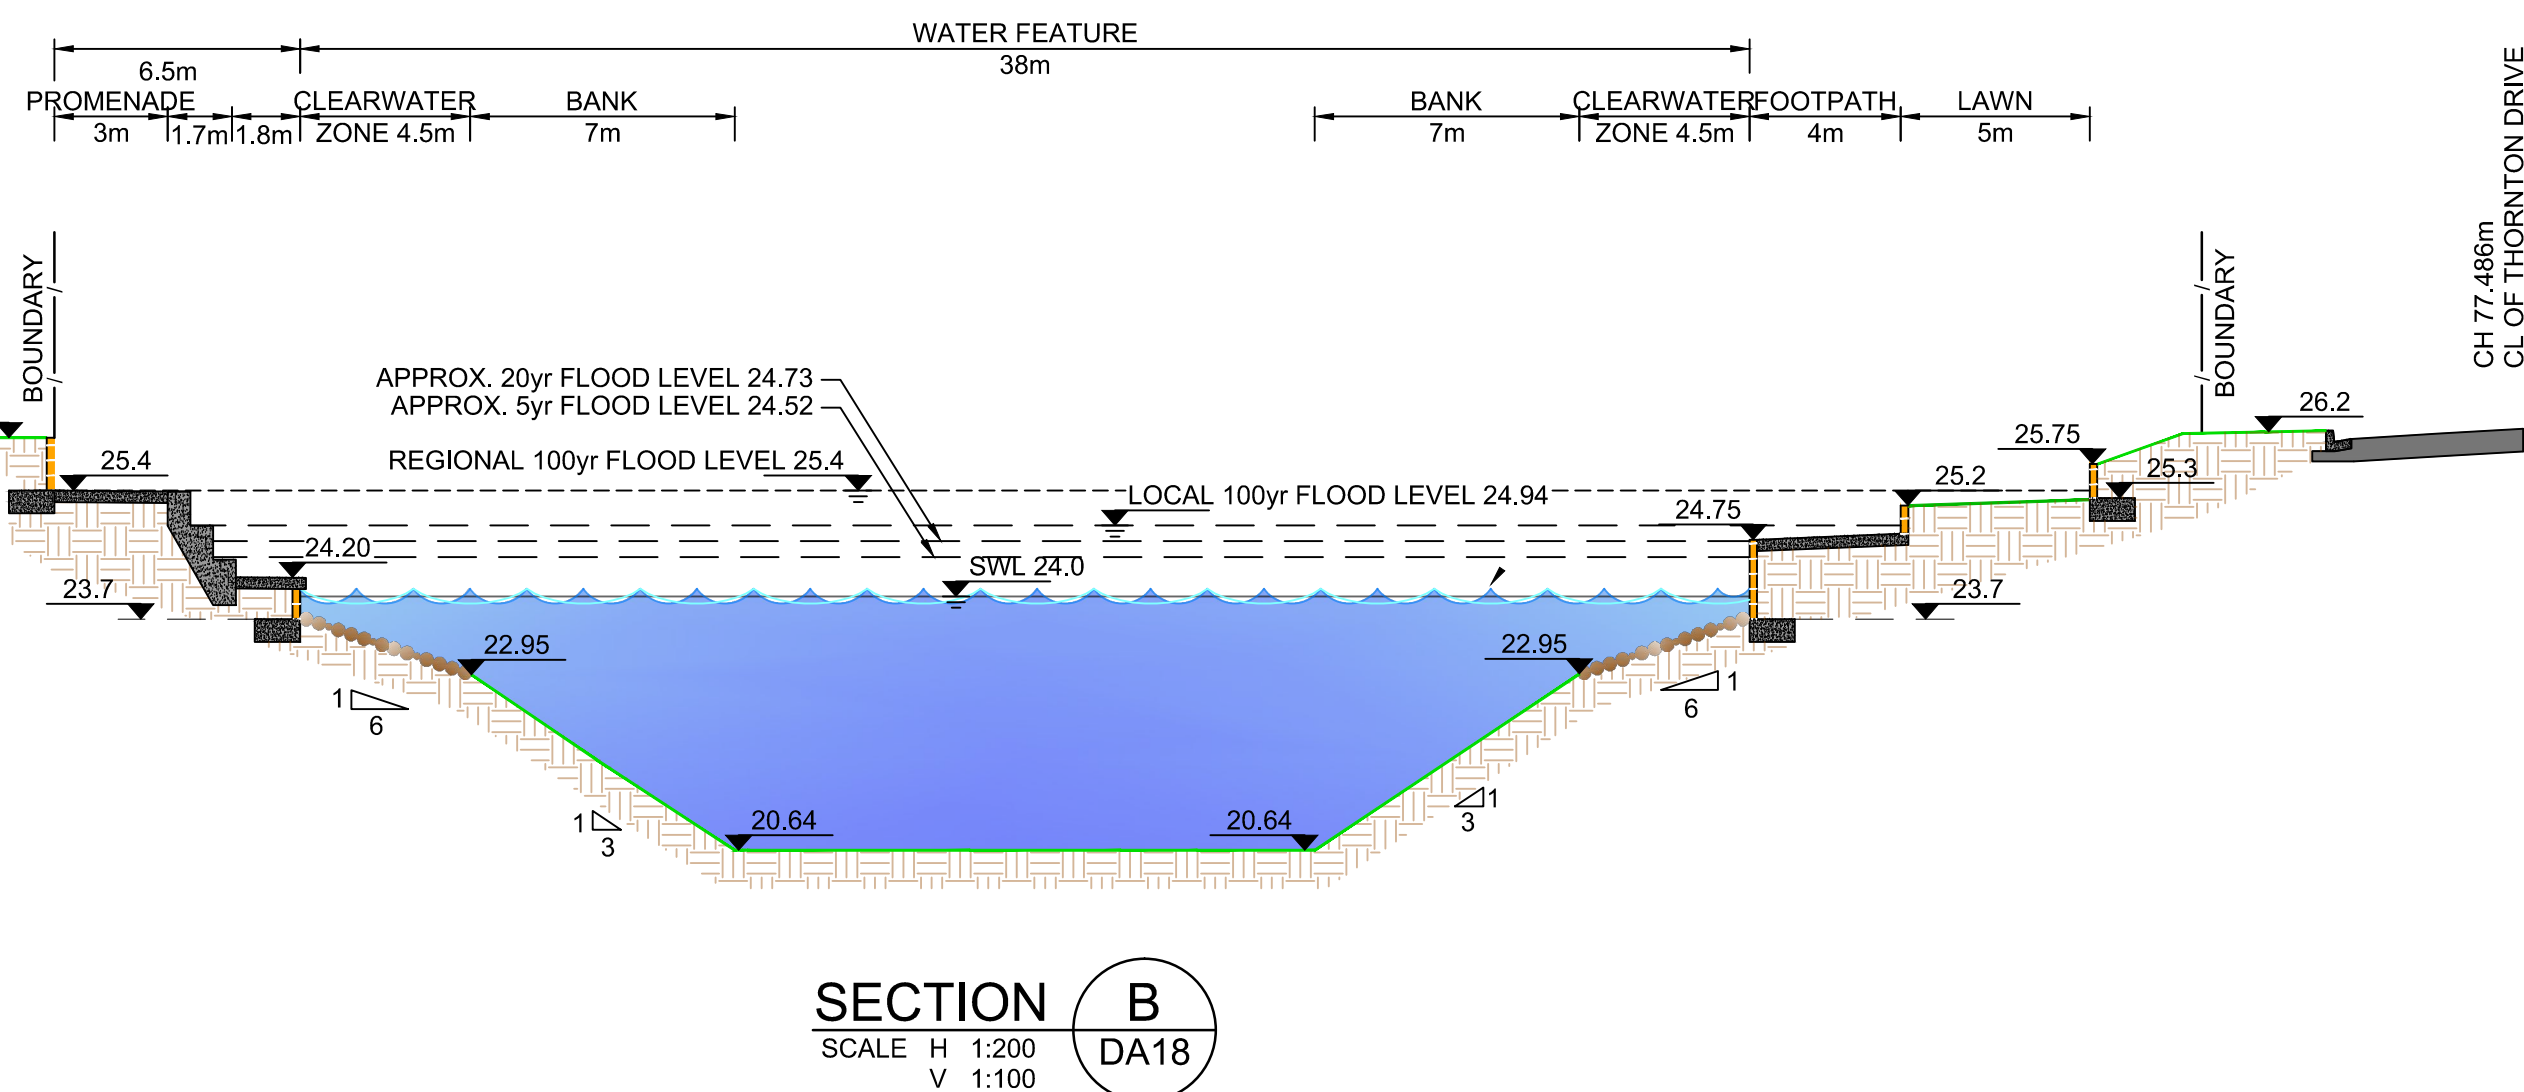
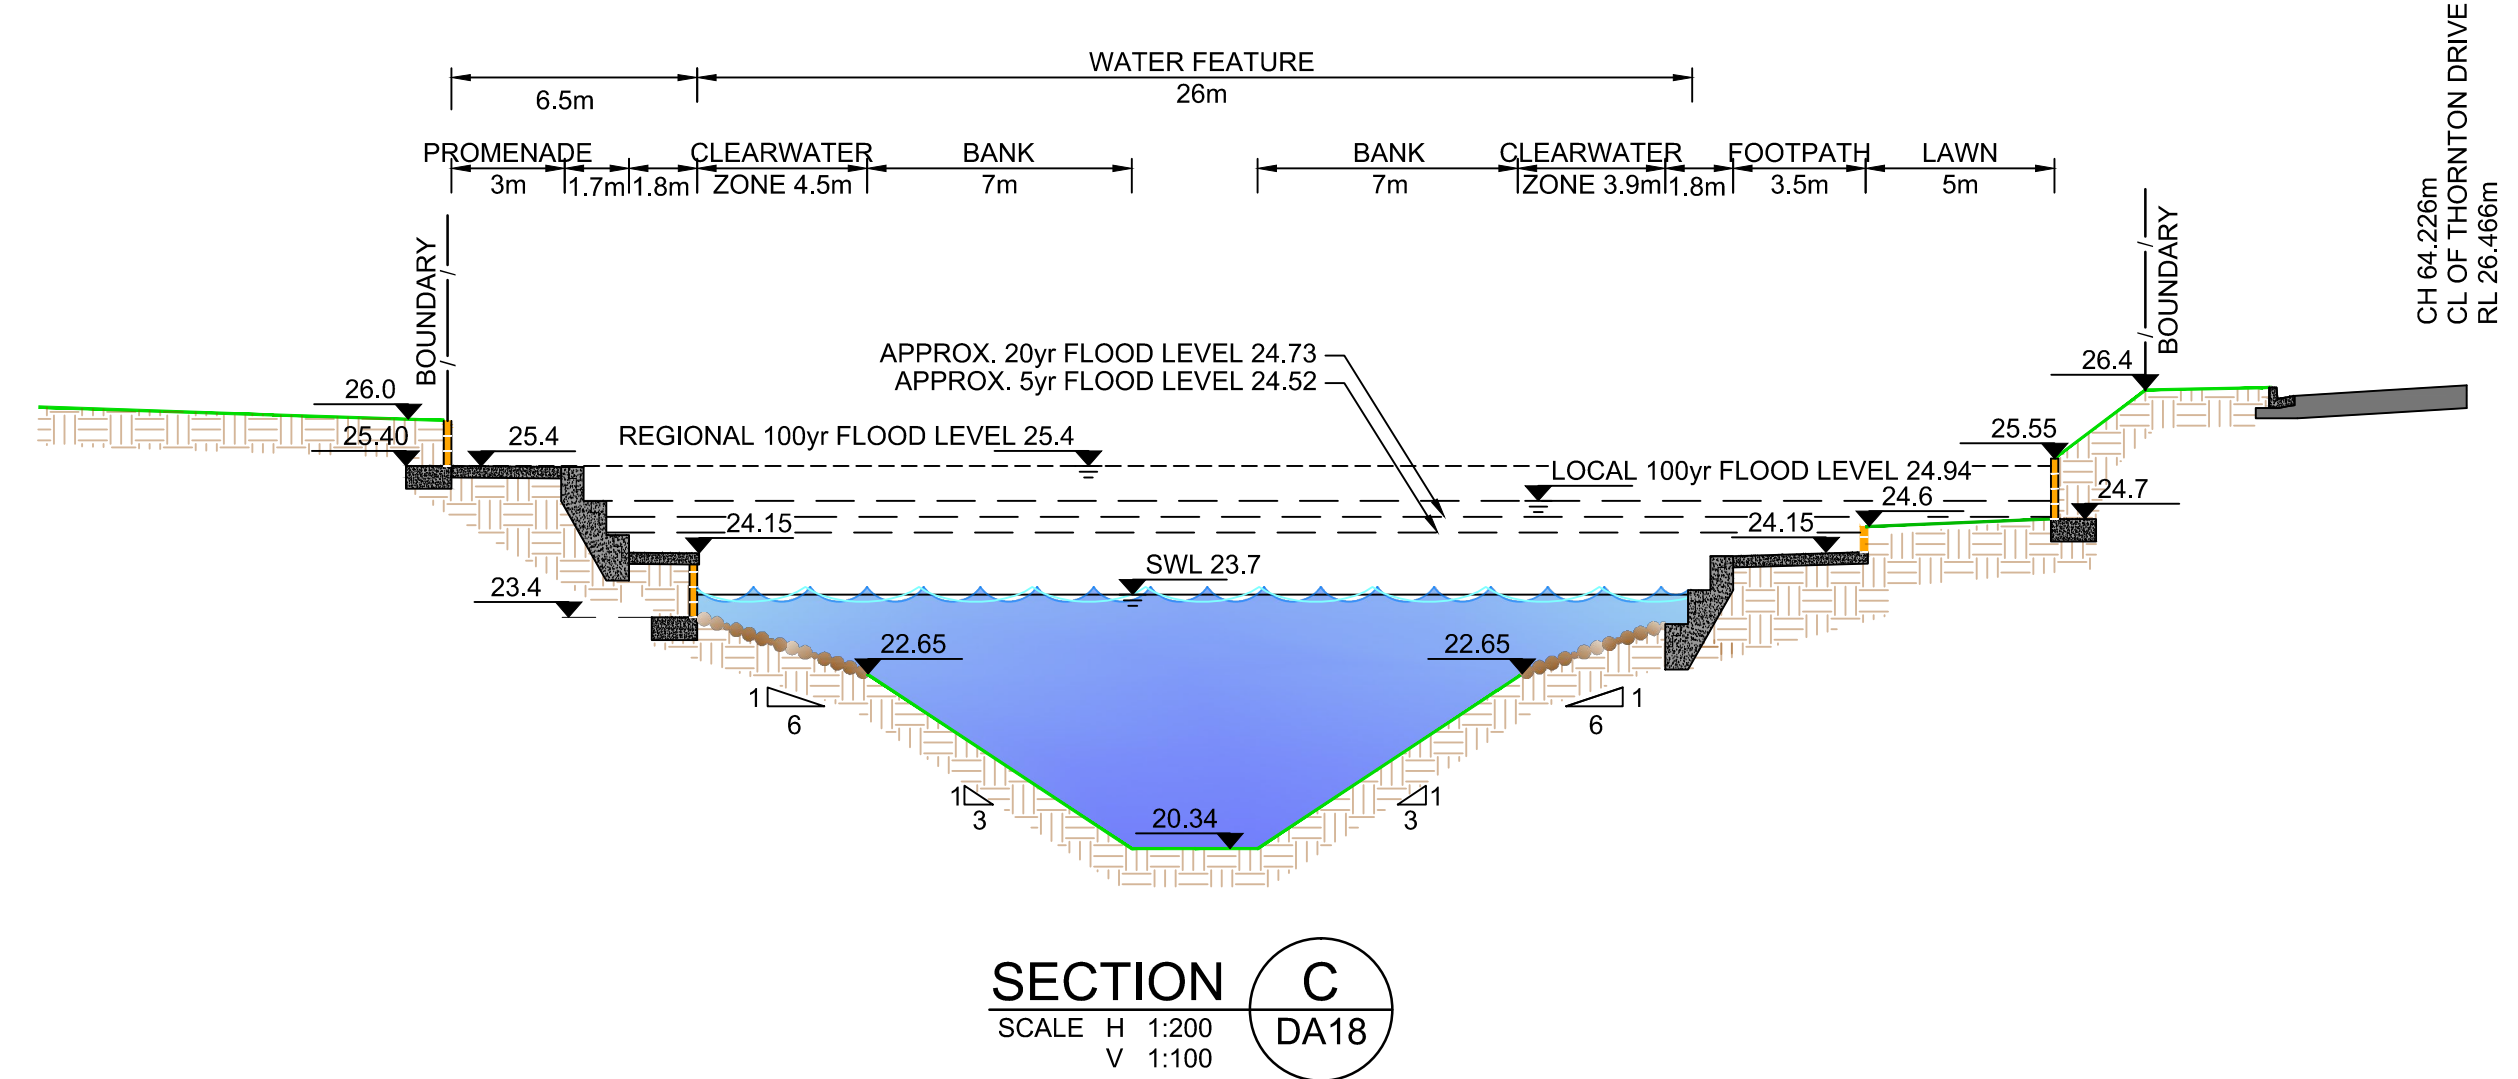


Plotted: 16 October, 2012 3:27:08 PM File Name: J:\9470\DA - Development Application Approval Plans\stage 2B-2C\9470DA20.dwg

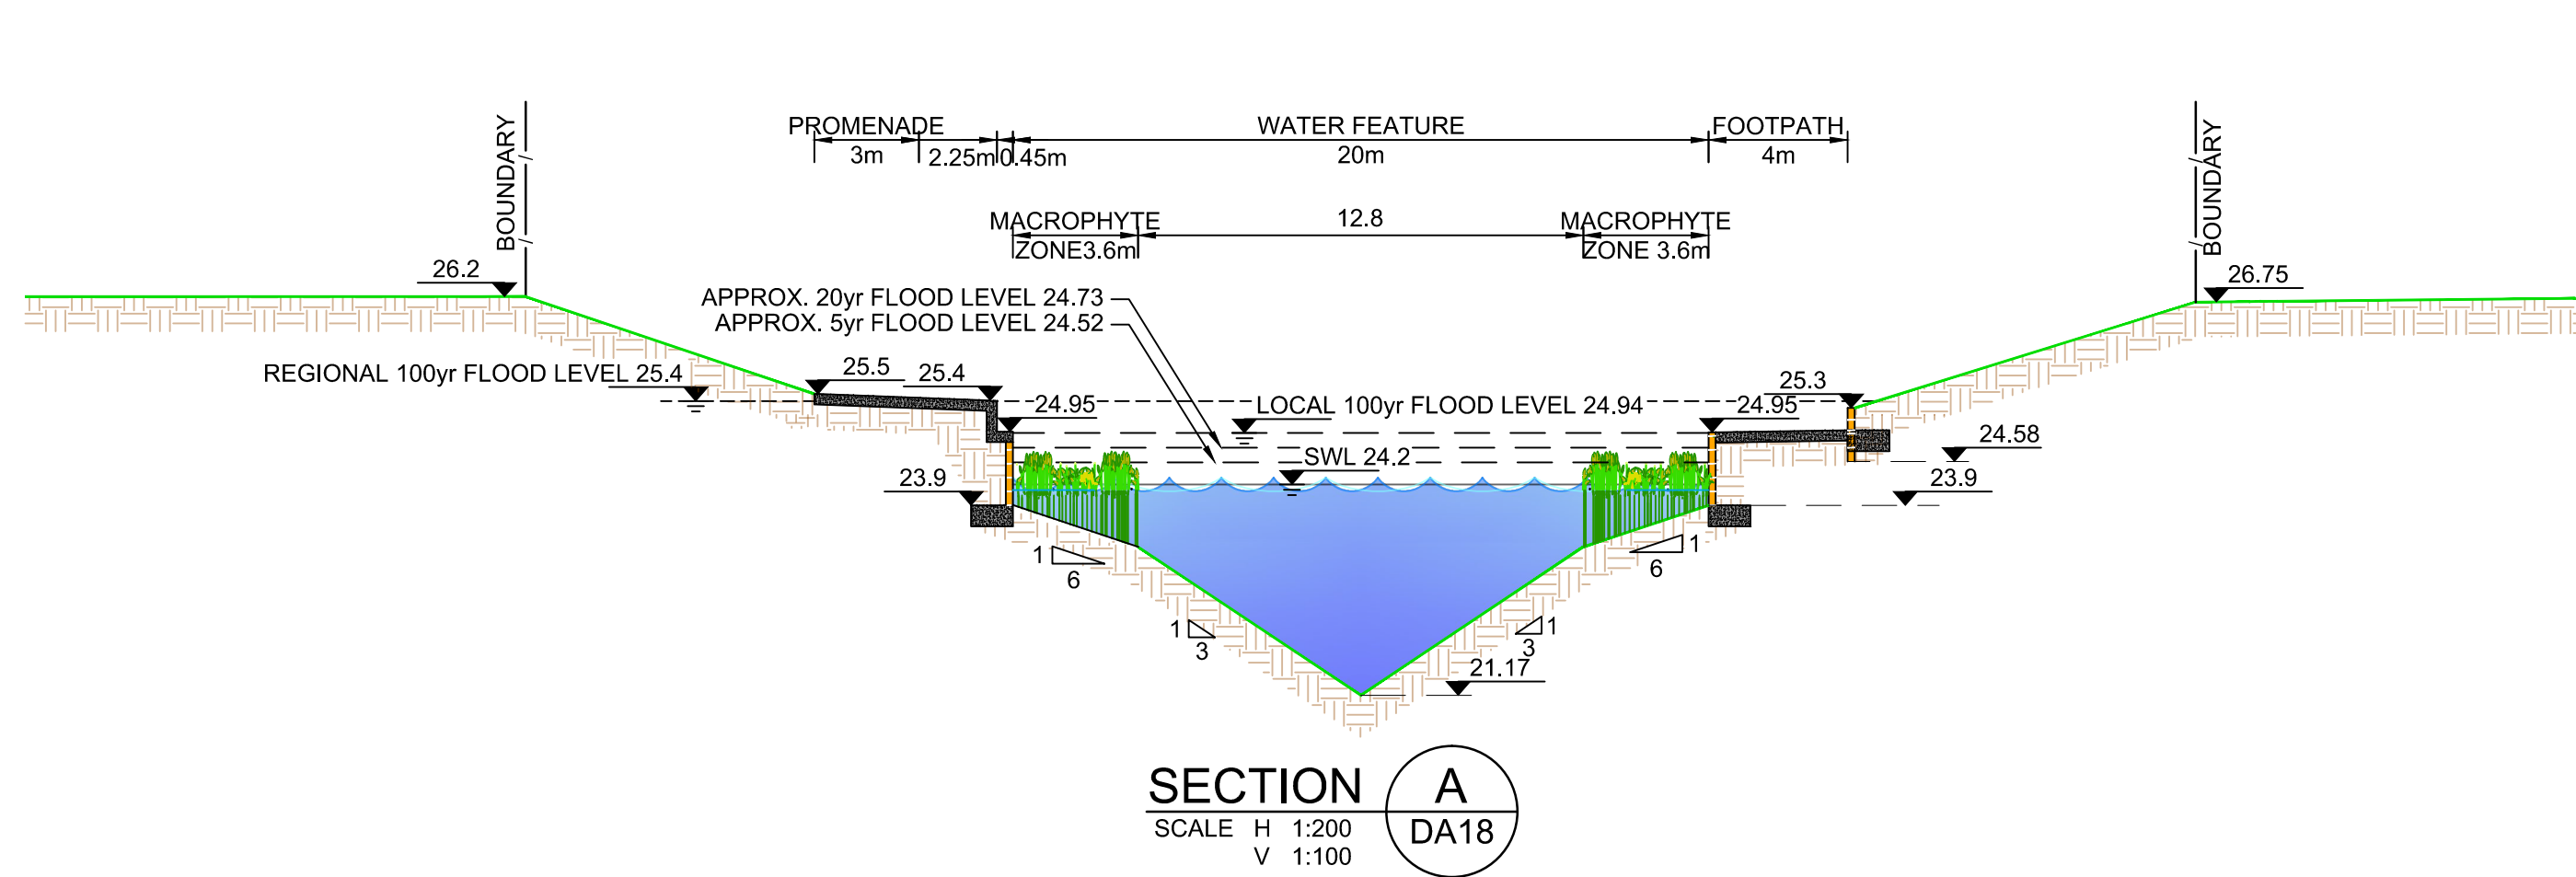

V 1:100 (AT A1)

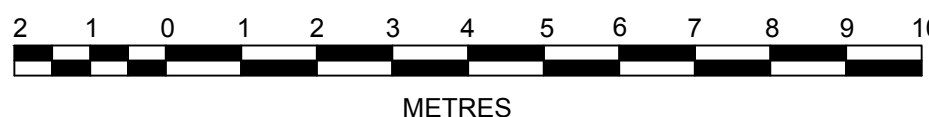

H 1:200 (AT A1)



A	ISSUED FOR DEVELOPMENT APPLICATION	KN	LVD	KN	MS
	AMENDMENT	DES	DRN	CKD	APR
					DATE

J. WYNDHAM PRINCE CONSULTING CIVIL INFRASTRUCTURE ENGINEERS & PROJECT MANAGERS

PO Box 4366 PENRITH WESTFIELD NSW 2750
P 02 4720 3300 F 02 4721 7638 W www.jwprince.com.au E jwp@jwprince.com.au

AZIMUTH: MGA
DATUM: AHD
ORIGIN:

CLIENT:

THIS DRAWING MUST NOT BE USED FOR CONSTRUCTION UNLESS SIGNED AS PART OF AN APPROVED CONSTRUCTION CERTIFICATE.

STATE SIGNIFICANT DEVELOPMENT APPLICATION
NOT FOR CONSTRUCTION

NORTH PENRITH
STAGE 2B & 2C
WATER FEATURE
SECTIONS

PLAN No:	9470/DA20	A
FILE No:	9470DA20	
SHEET SIZE:	A1 ORIGINAL	