
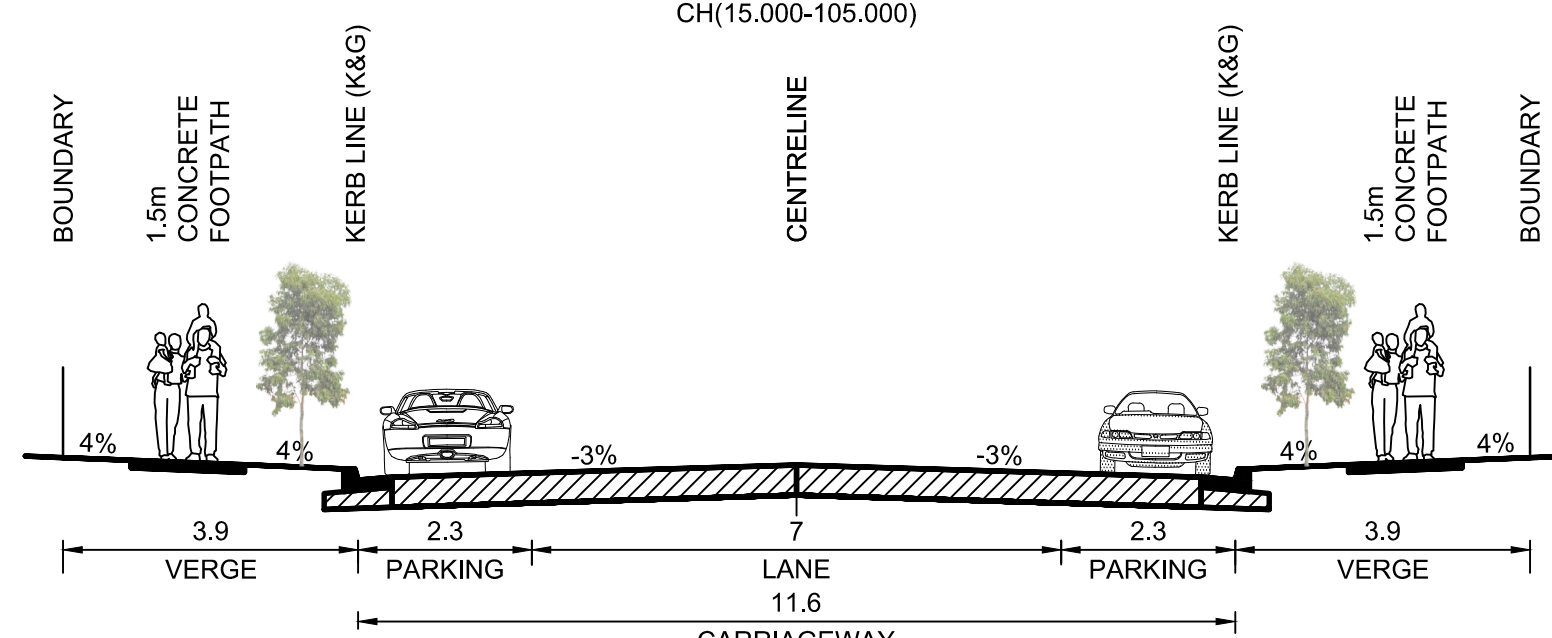
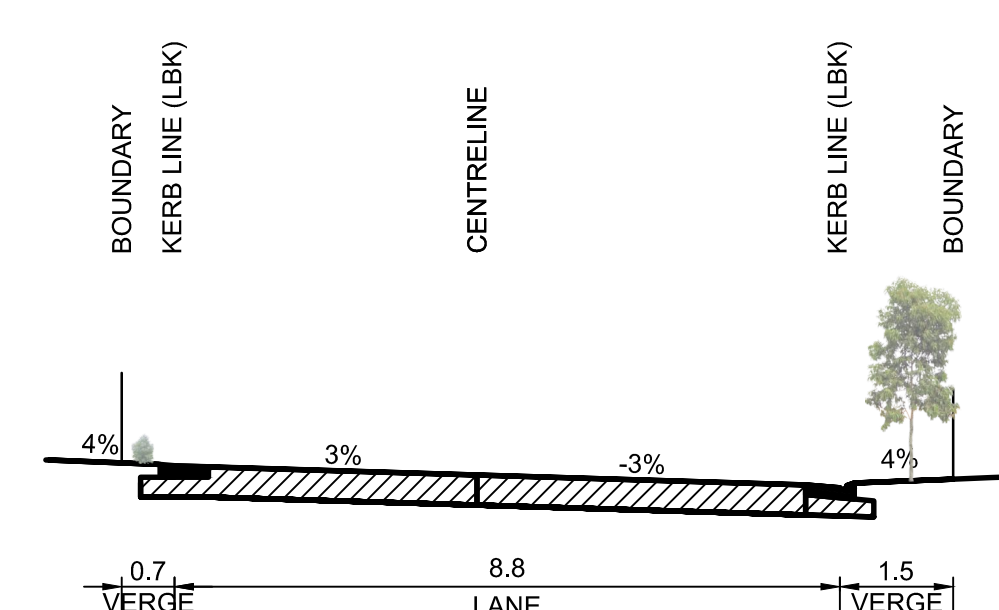
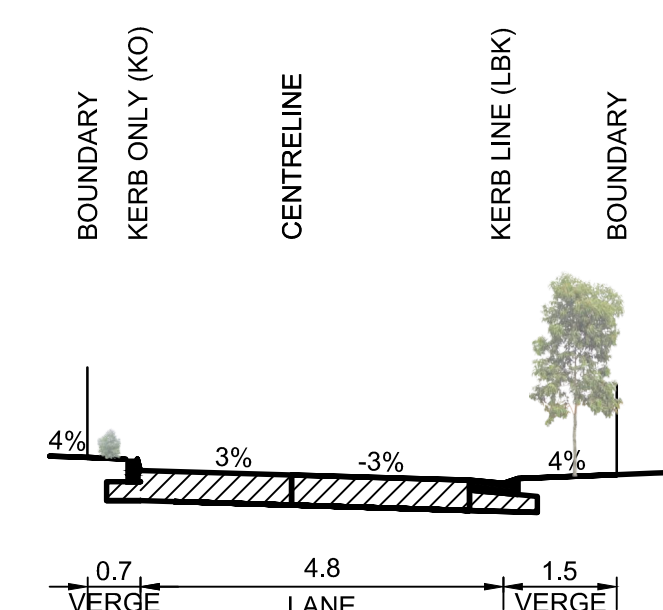
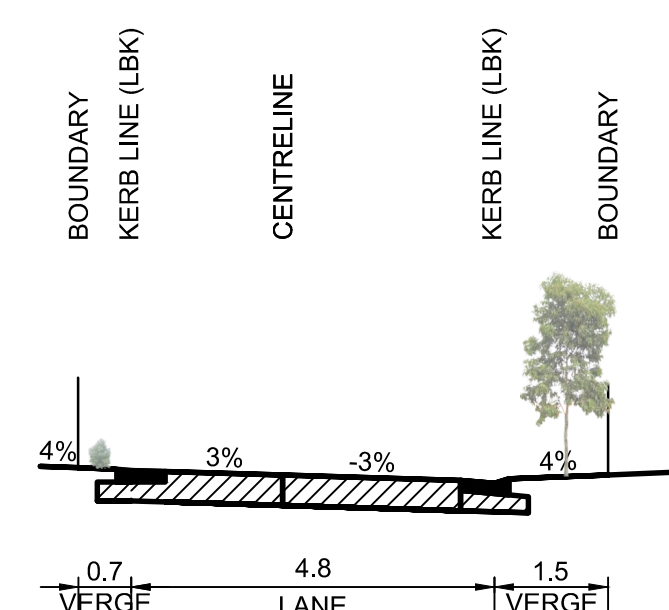
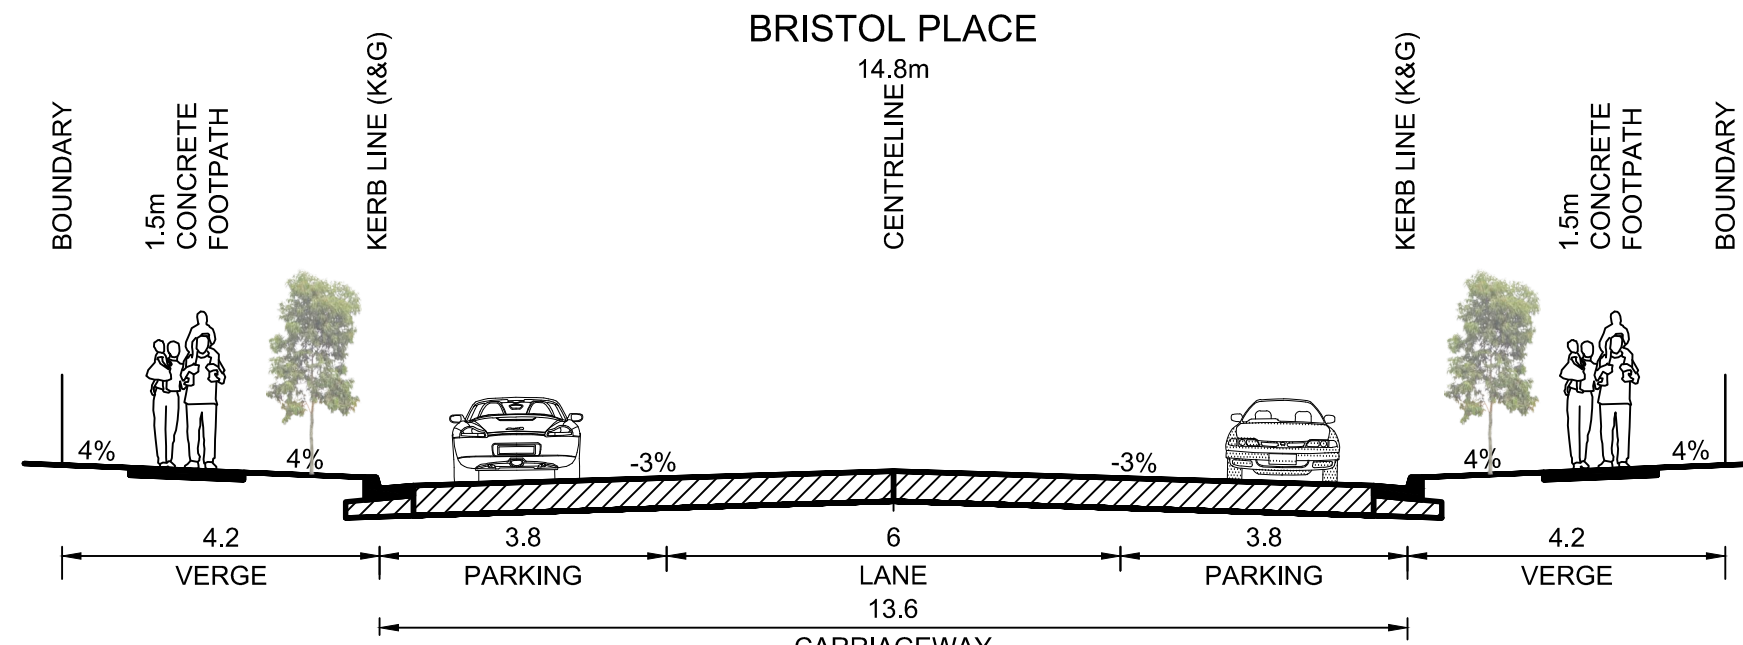
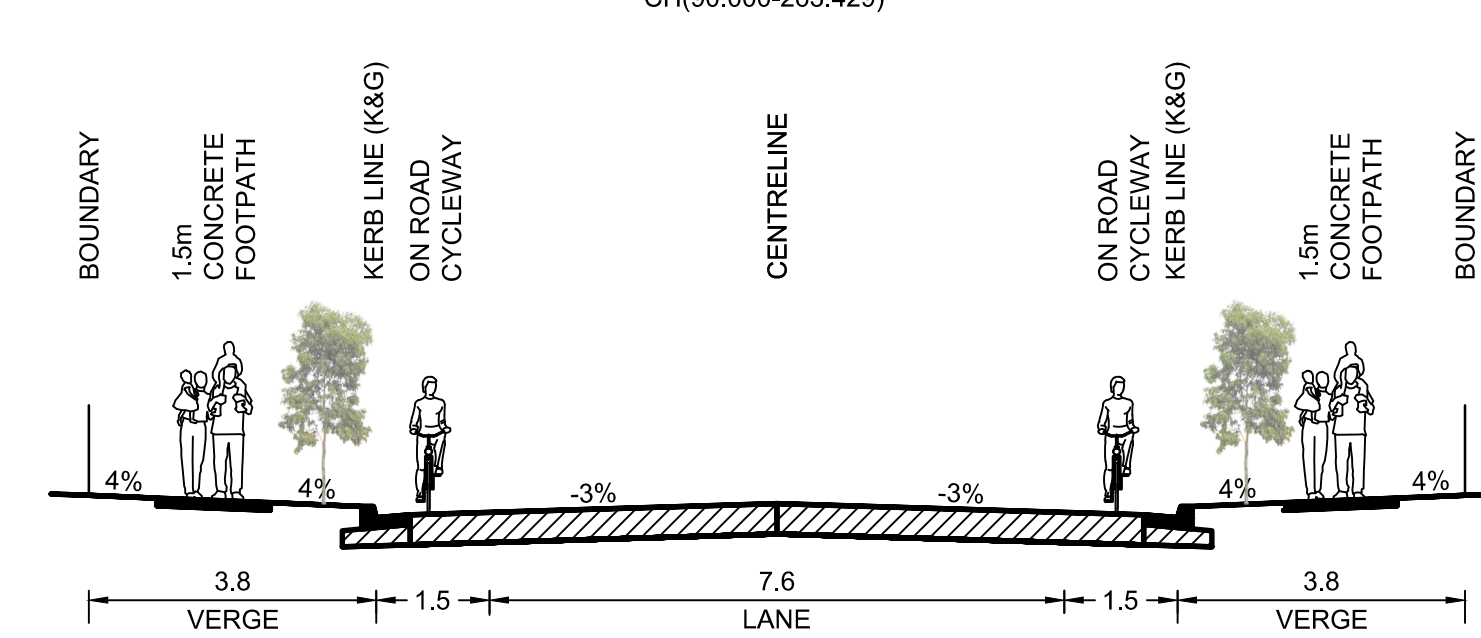
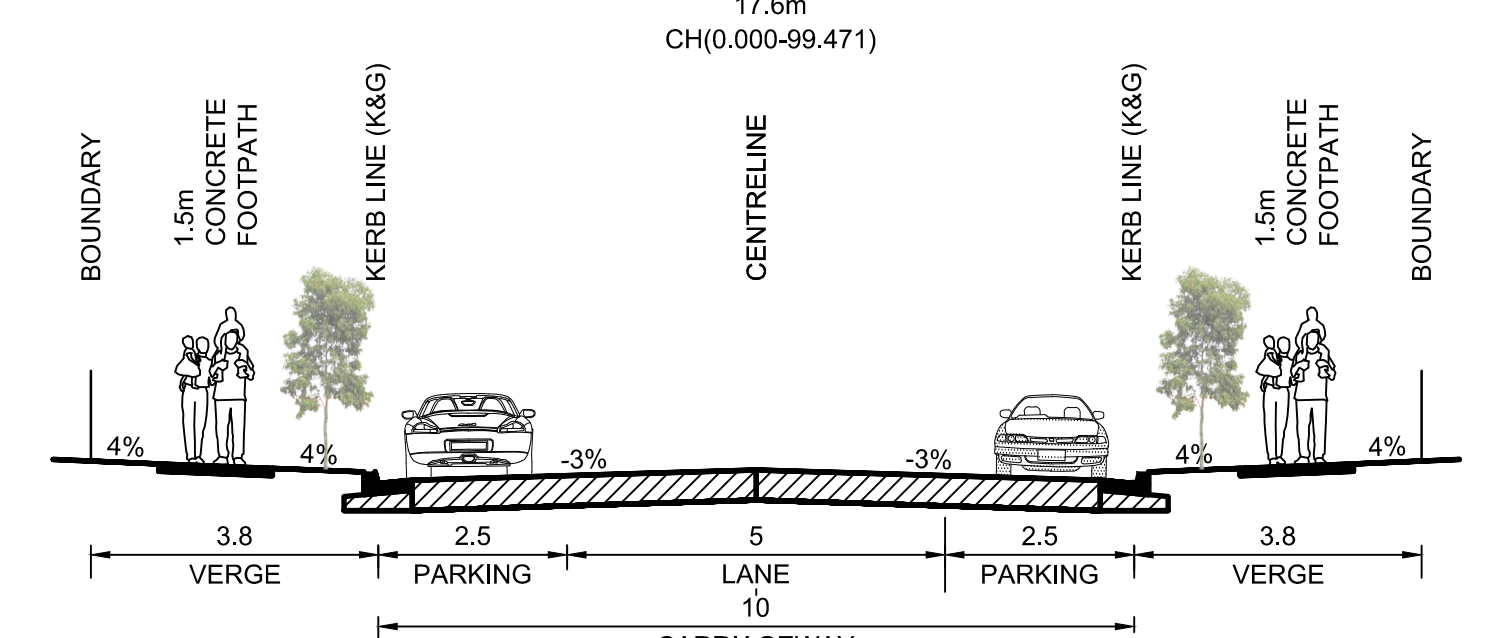
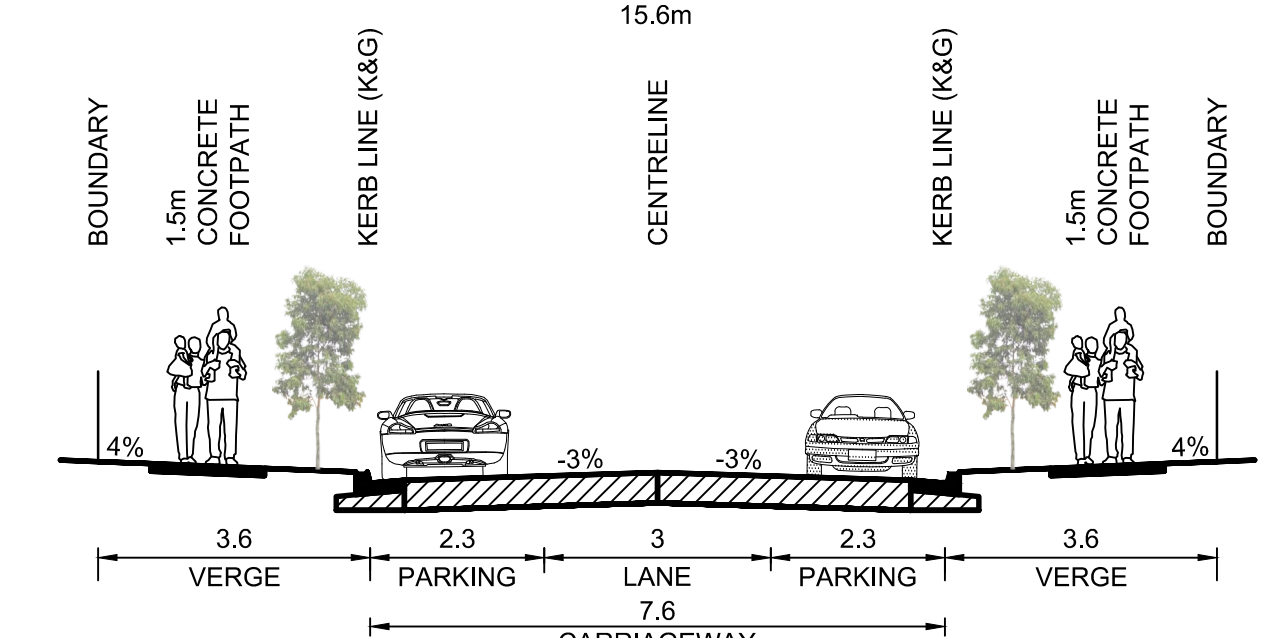
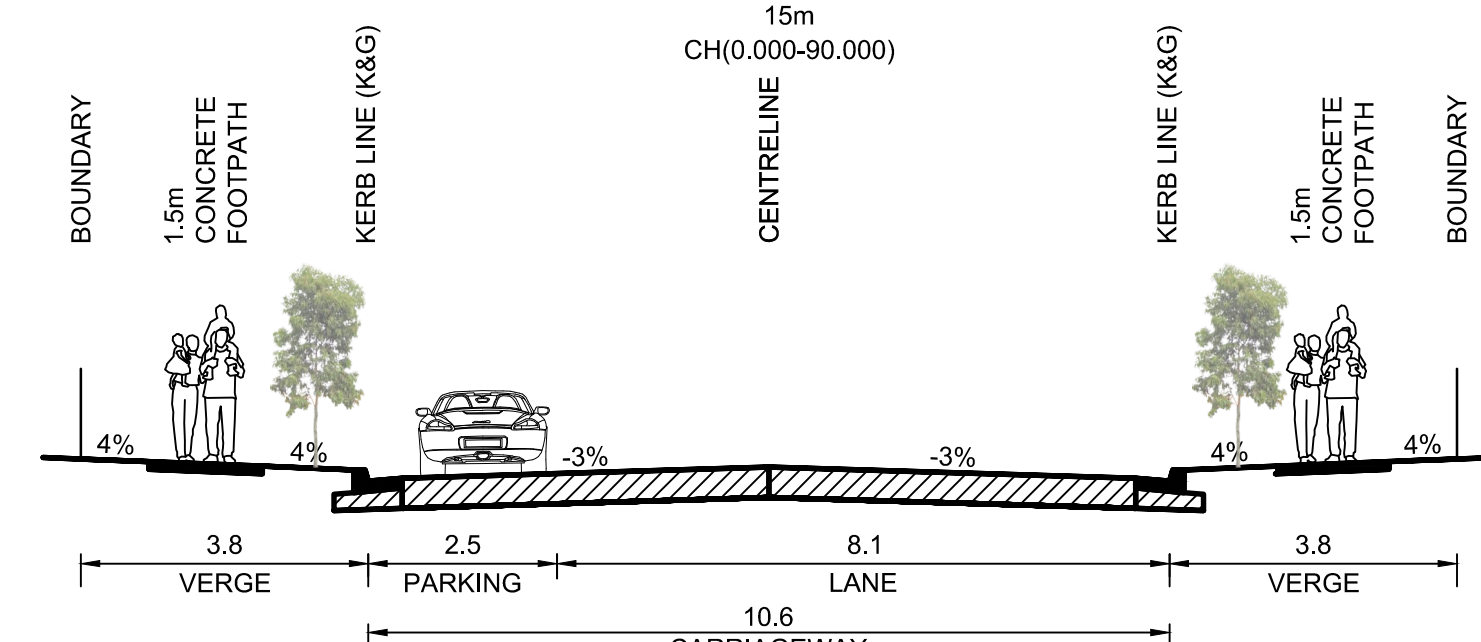
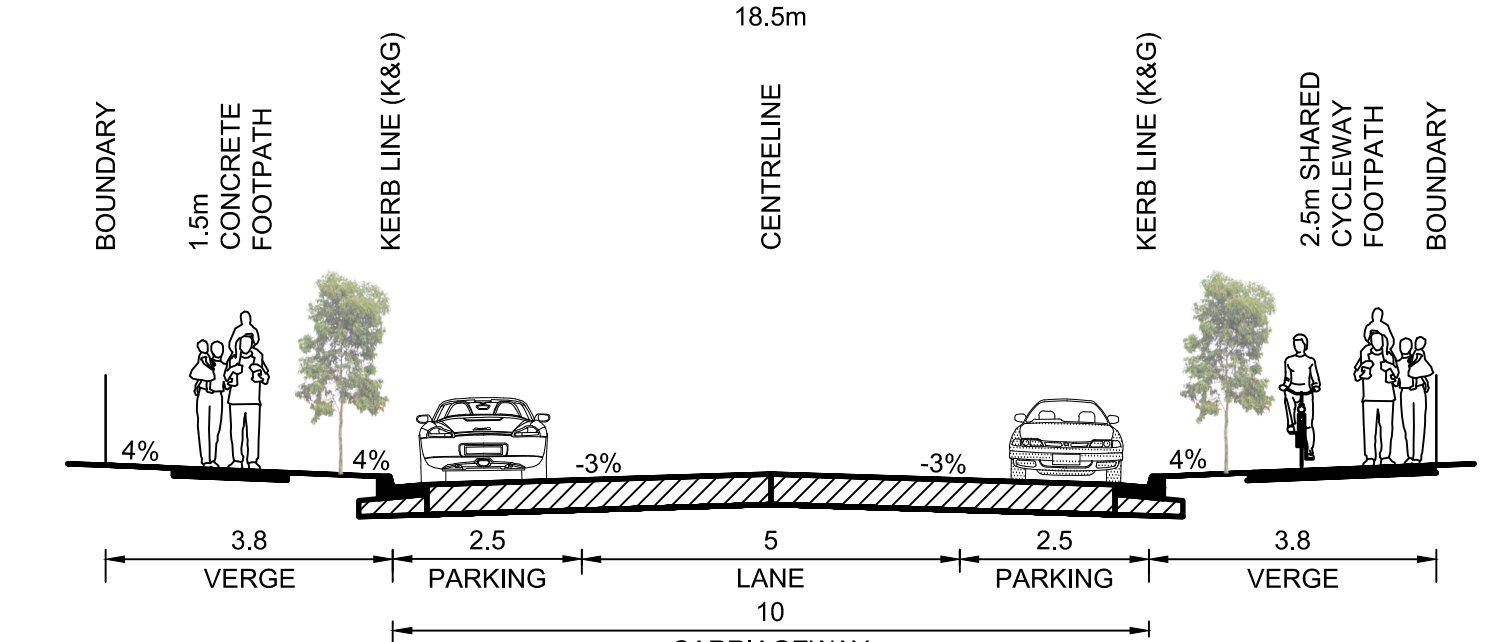
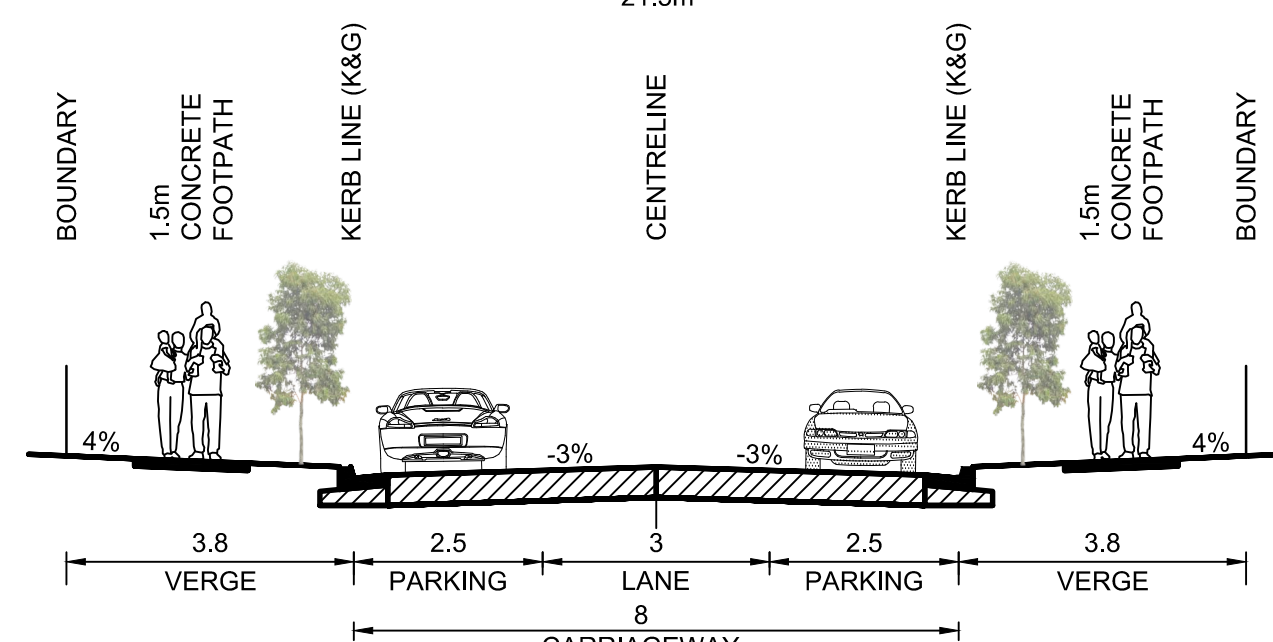
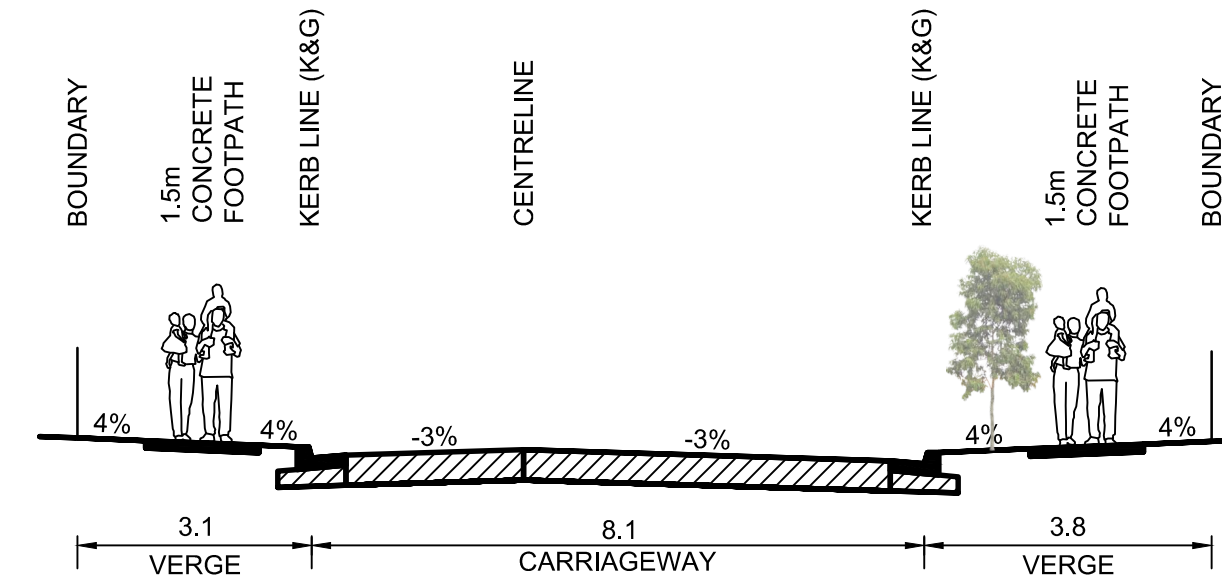
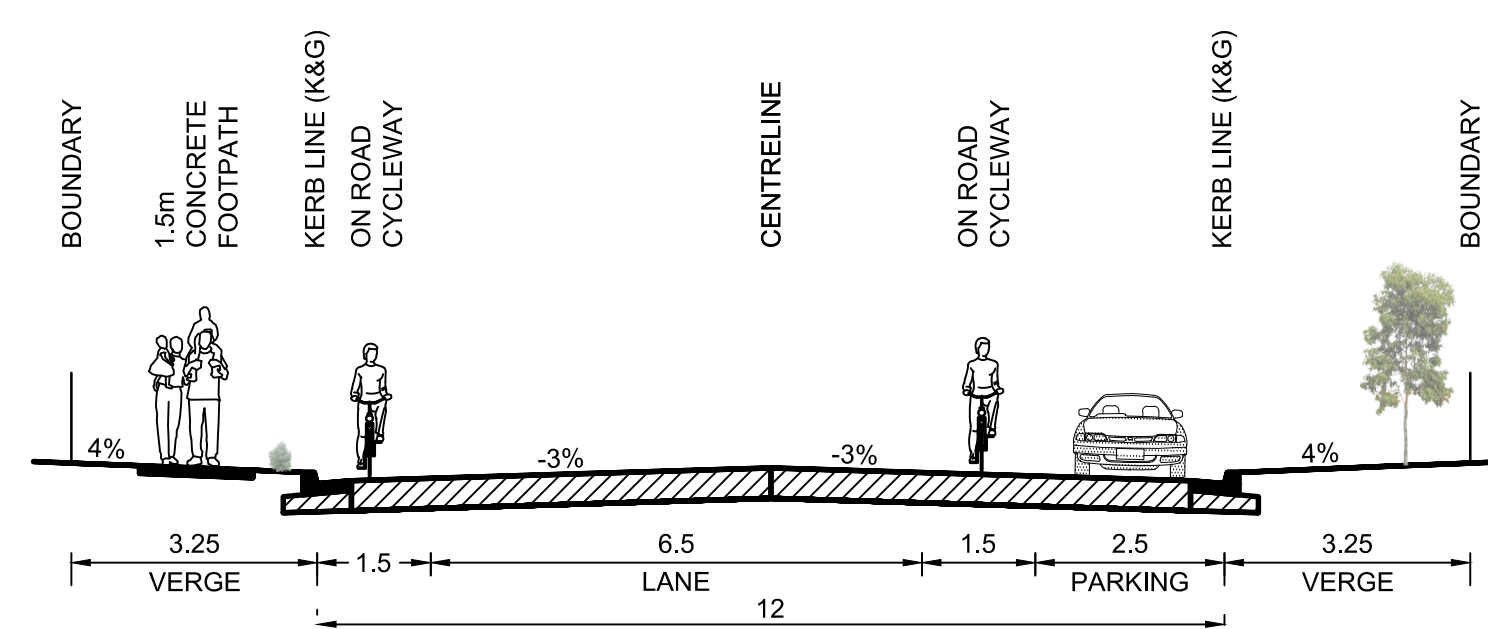


					MS	
A	ISSUED FOR DEVELOPMENT APPLICATION	DJH	LVD	KN	MS	16/10/17
	AMENDMENT	DES	DRN	CKD	APR	DATE

J. WYNNDHAM PRINCE CONSULTING CIVIL INFRASTRUCTURE ENGINEERS
& PROJECT MANAGERS

PO Box 4366 PENRITH WESTFIELD NSW 2750
P 02 4720 3300 F 02 4721 7638 W www.jwprince.com.au E jwp@jwprince.com.au

AZIMUTH:	MGA
DATUM:	AHD
ORIGIN:	

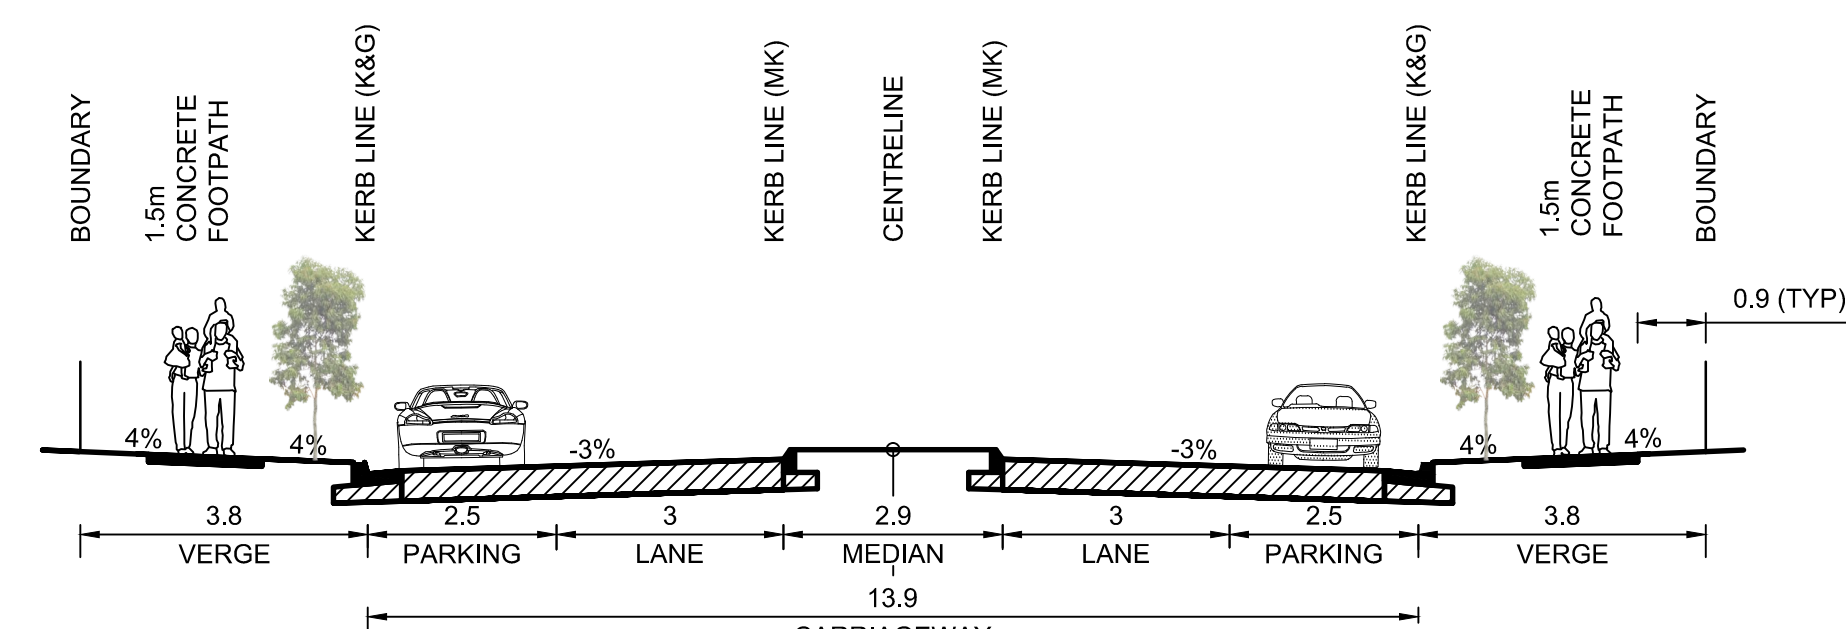

THIS DRAWING MUST NOT BE USED FOR
CONSTRUCTION UNLESS SIGNED AS PART OF AN
APPROVED CONSTRUCTION CERTIFICATE

STATE SIGNIFICANT DEVELOPMENT APPLICATION
NOT FOR CONSTRUCTION

NORTH PENRITH
STAGE 2B & 2C
ROAD TYPICALS

PLAN No:	9470/DA09	A
FILE No:	9470DA09	
SHEET SIZE:	A1 ORIGINAL	