



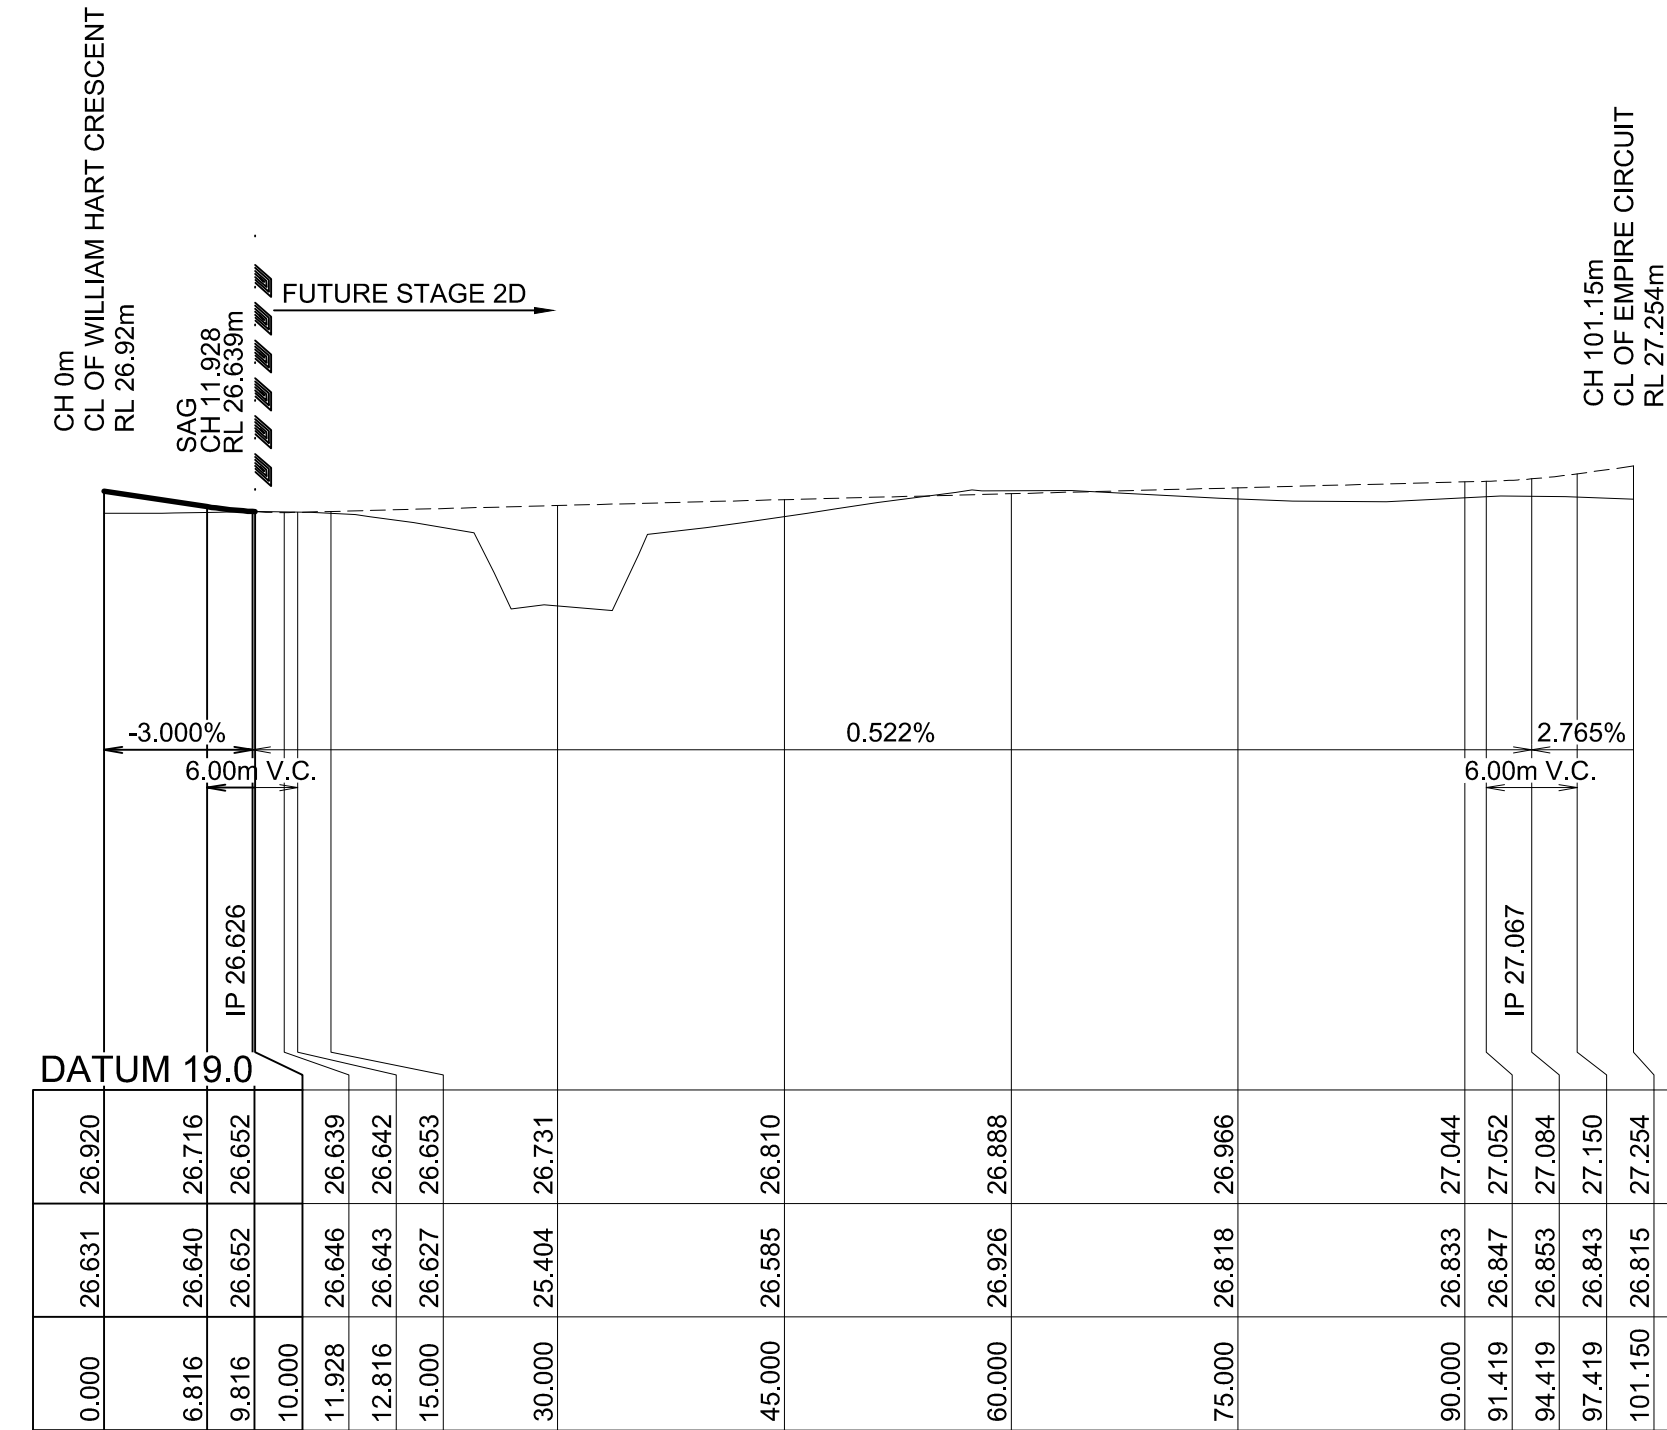


LONGITUDINAL SECTION DURANT STREET

HORIZONTAL SCALE 1:500
VERTICAL SCALE 1:100

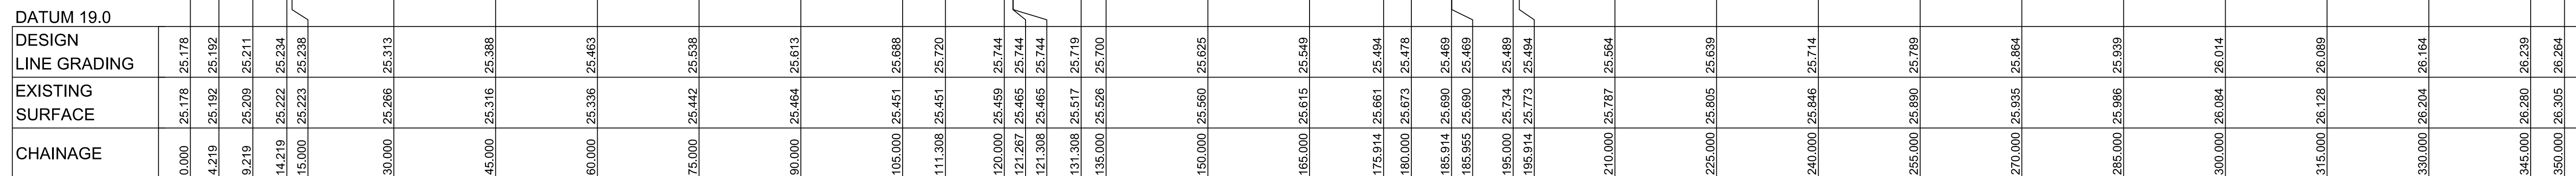

HORIZONTAL SCALE 1:500
VERTICAL SCALE 1:100

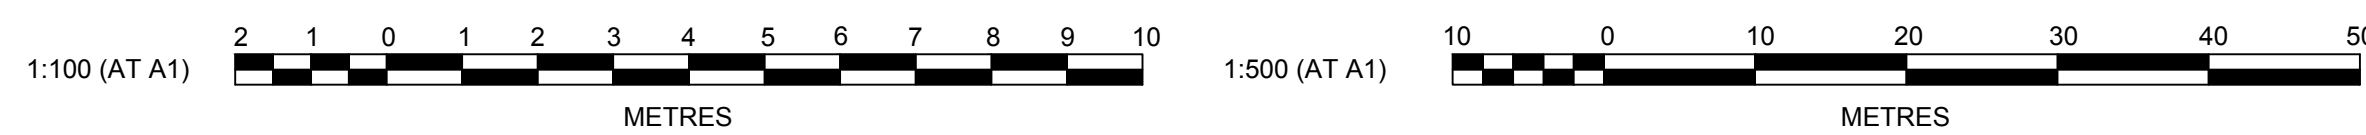

J. WYNDHAM PRINCE CONSULTING CIVIL INFRASTRUCTURE ENGINEERS
& PROJECT MANAGERS

PO Box 4366 PENRITH WESTFIELD NSW 2750
P 02 4720 3300 F 02 4721 7638 W www.jwprince.com.au E jwp@jwprince.com.au

NORTH PENRITH
STAGE 2B & 2C
ROAD LONGSECTIONS
SHEET 2

PLAN No:	9470/DA11	A
FILE No:	9470DA11	
SHEET SIZE:	A1 ORIGINAL	