




NORTH PENRITH
STAGE 2B & 2C SUBDIVISION
STATE SIGNIFICANT DEVELOPMENT APPLICATION
PROPOSED SUBDIVISION AND ROADWORKS FOR 2B & 2C
BULK EARTHWORKS FOR 2B,2C,2D,3A & 3B

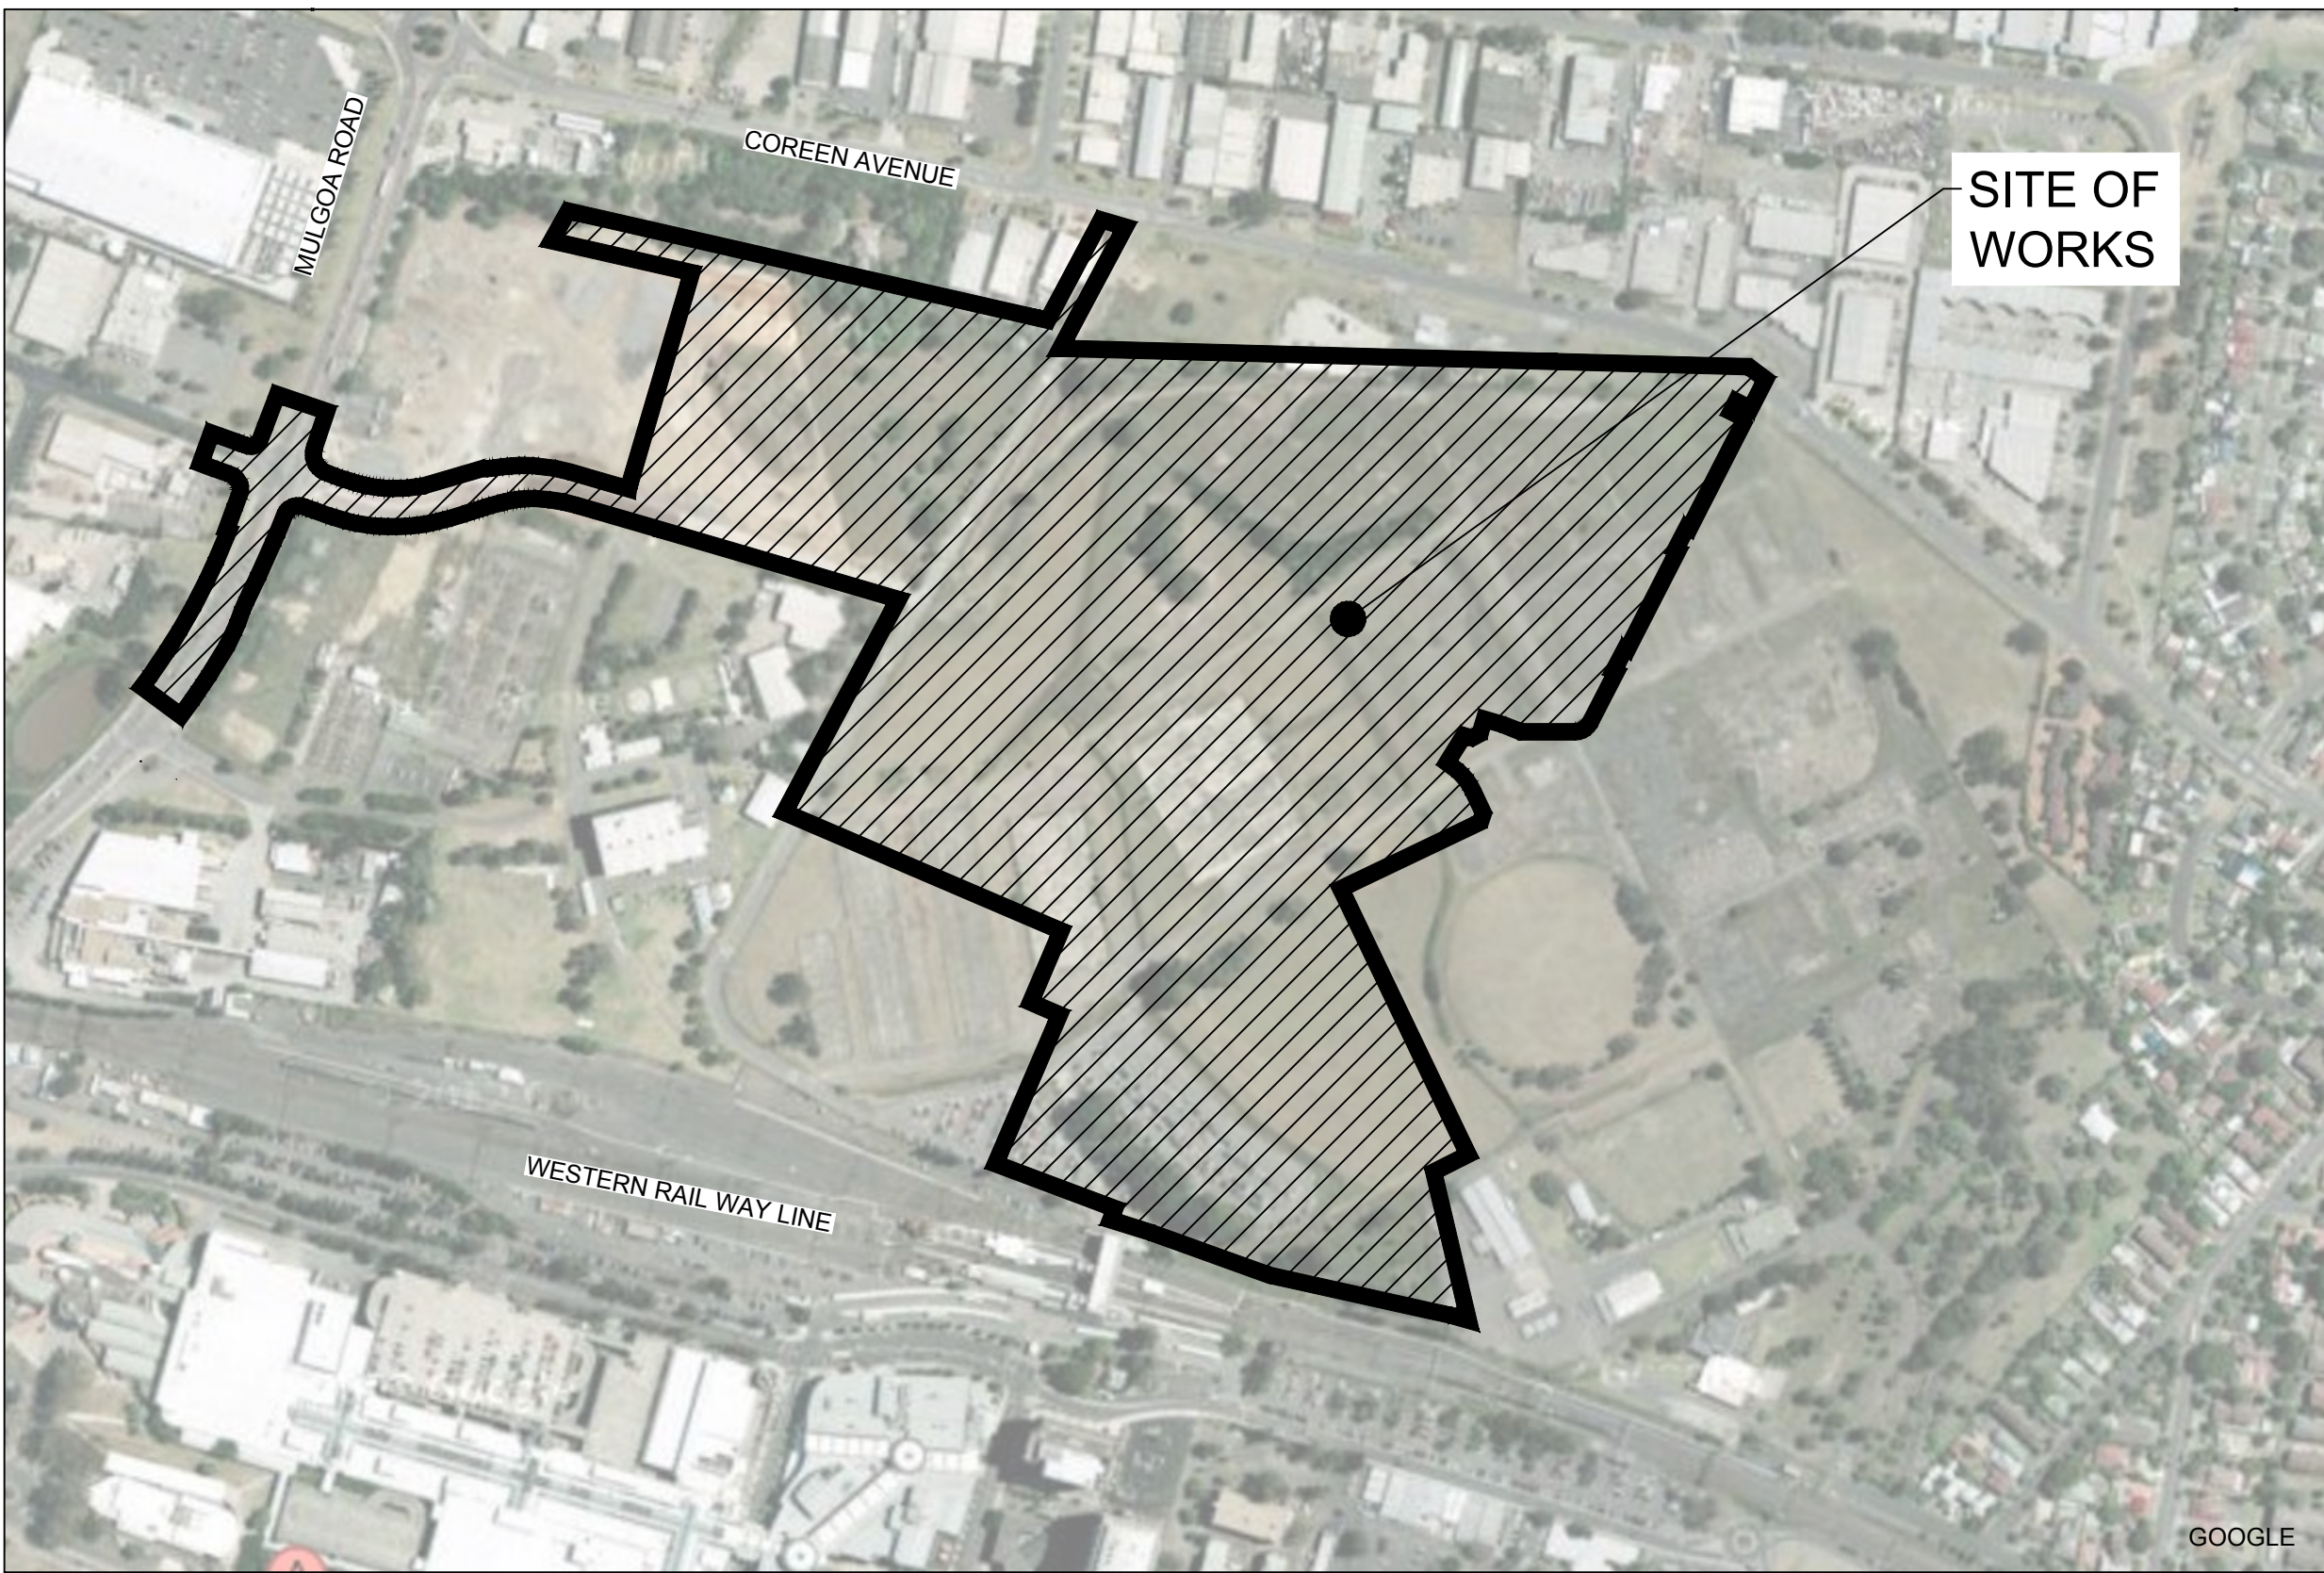

LOCALITY SKETCH

PLAN NO.	PLAN NAME
9470/DA00	COVER SHEET & PLAN INDEX
9470/DA01	SITE LAYOUT PLAN
9470/DA02	ROAD LAYOUT
9470/DA03	CASTLEREAGH ROAD INTERSECTION PLAN
9470/DA04	DRAINAGE LAYOUT
9470/DA05	TREE REMOVAL & DEMOLITION PLAN
9470/DA06	BULK EARTHWORKS SHEET 1
9470/DA07	BULK EARTHWORKS SHEET 2
9470/DA08	SITE SECTIONS
9470/DA09	ROAD TYPICALS
9470/DA10	ROAD LONGSECTIONS SHEET 1
9470/DA11	ROAD LONGSECTIONS SHEET 2
9470/DA12	ROAD LONGSECTIONS SHEET 3
9470/DA13	ROAD LONGSECTIONS SHEET 4
9470/DA14	ROAD LONGSECTIONS SHEET 5
9470/DA15	ROAD LONGSECTIONS SHEET 6
9470/DA16	ROAD LONGSECTIONS SHEET 7
9470/DA17	STORMWATER STRATEGY
9470/DA18	WATER FEATURE DETAILS
9470/DA19	WETLAND DETAILS
9470/DA20	WATER FEATURE SECTIONS
9470/DA21	WETLAND SECTIONS
9470/DA22	SOIL & WATER MANAGEMENT PLAN 1
9470/DA23	SOIL & WATER MANAGEMENT PLAN 2 & NOTES

Survey By:
CRAIG & RHODES PTY. LTD.
SURVEYORS PLANNERS CIVIL & STRUCTURAL ENGINEERS

ABN 77 050 209 991
Level 4, Suite 400
16-18 Cambridge St
EPPING NSW 2121
PO Box 233
EPPING NSW 1710

ACN 050 209 991
DX 4408 EPPING
Tel. 9869-1855
Fax. 9869-2341
reception@crhodes.com.au
www.craigandrhodes.com.au

Surveyed On: 05/06/12
Job Number: 072-10

Prepared By:
J. WYNDHAM PRINCE
CONSULTING CIVIL INFRASTRUCTURE ENGINEERS
& PROJECT MANAGERS
PO Box 4366 PENRITH WESTFIELD NSW 2750
P 02 4720 3300 F 02 4721 7638
W www.jwprince.com.au
E jwp@jwprince.com.au

STATE SIGNIFICANT DEVELOPMENT APPLICATION
NOT FOR CONSTRUCTION

PLAN No.
9470/DA00
FILE No. 9470DA00

A