


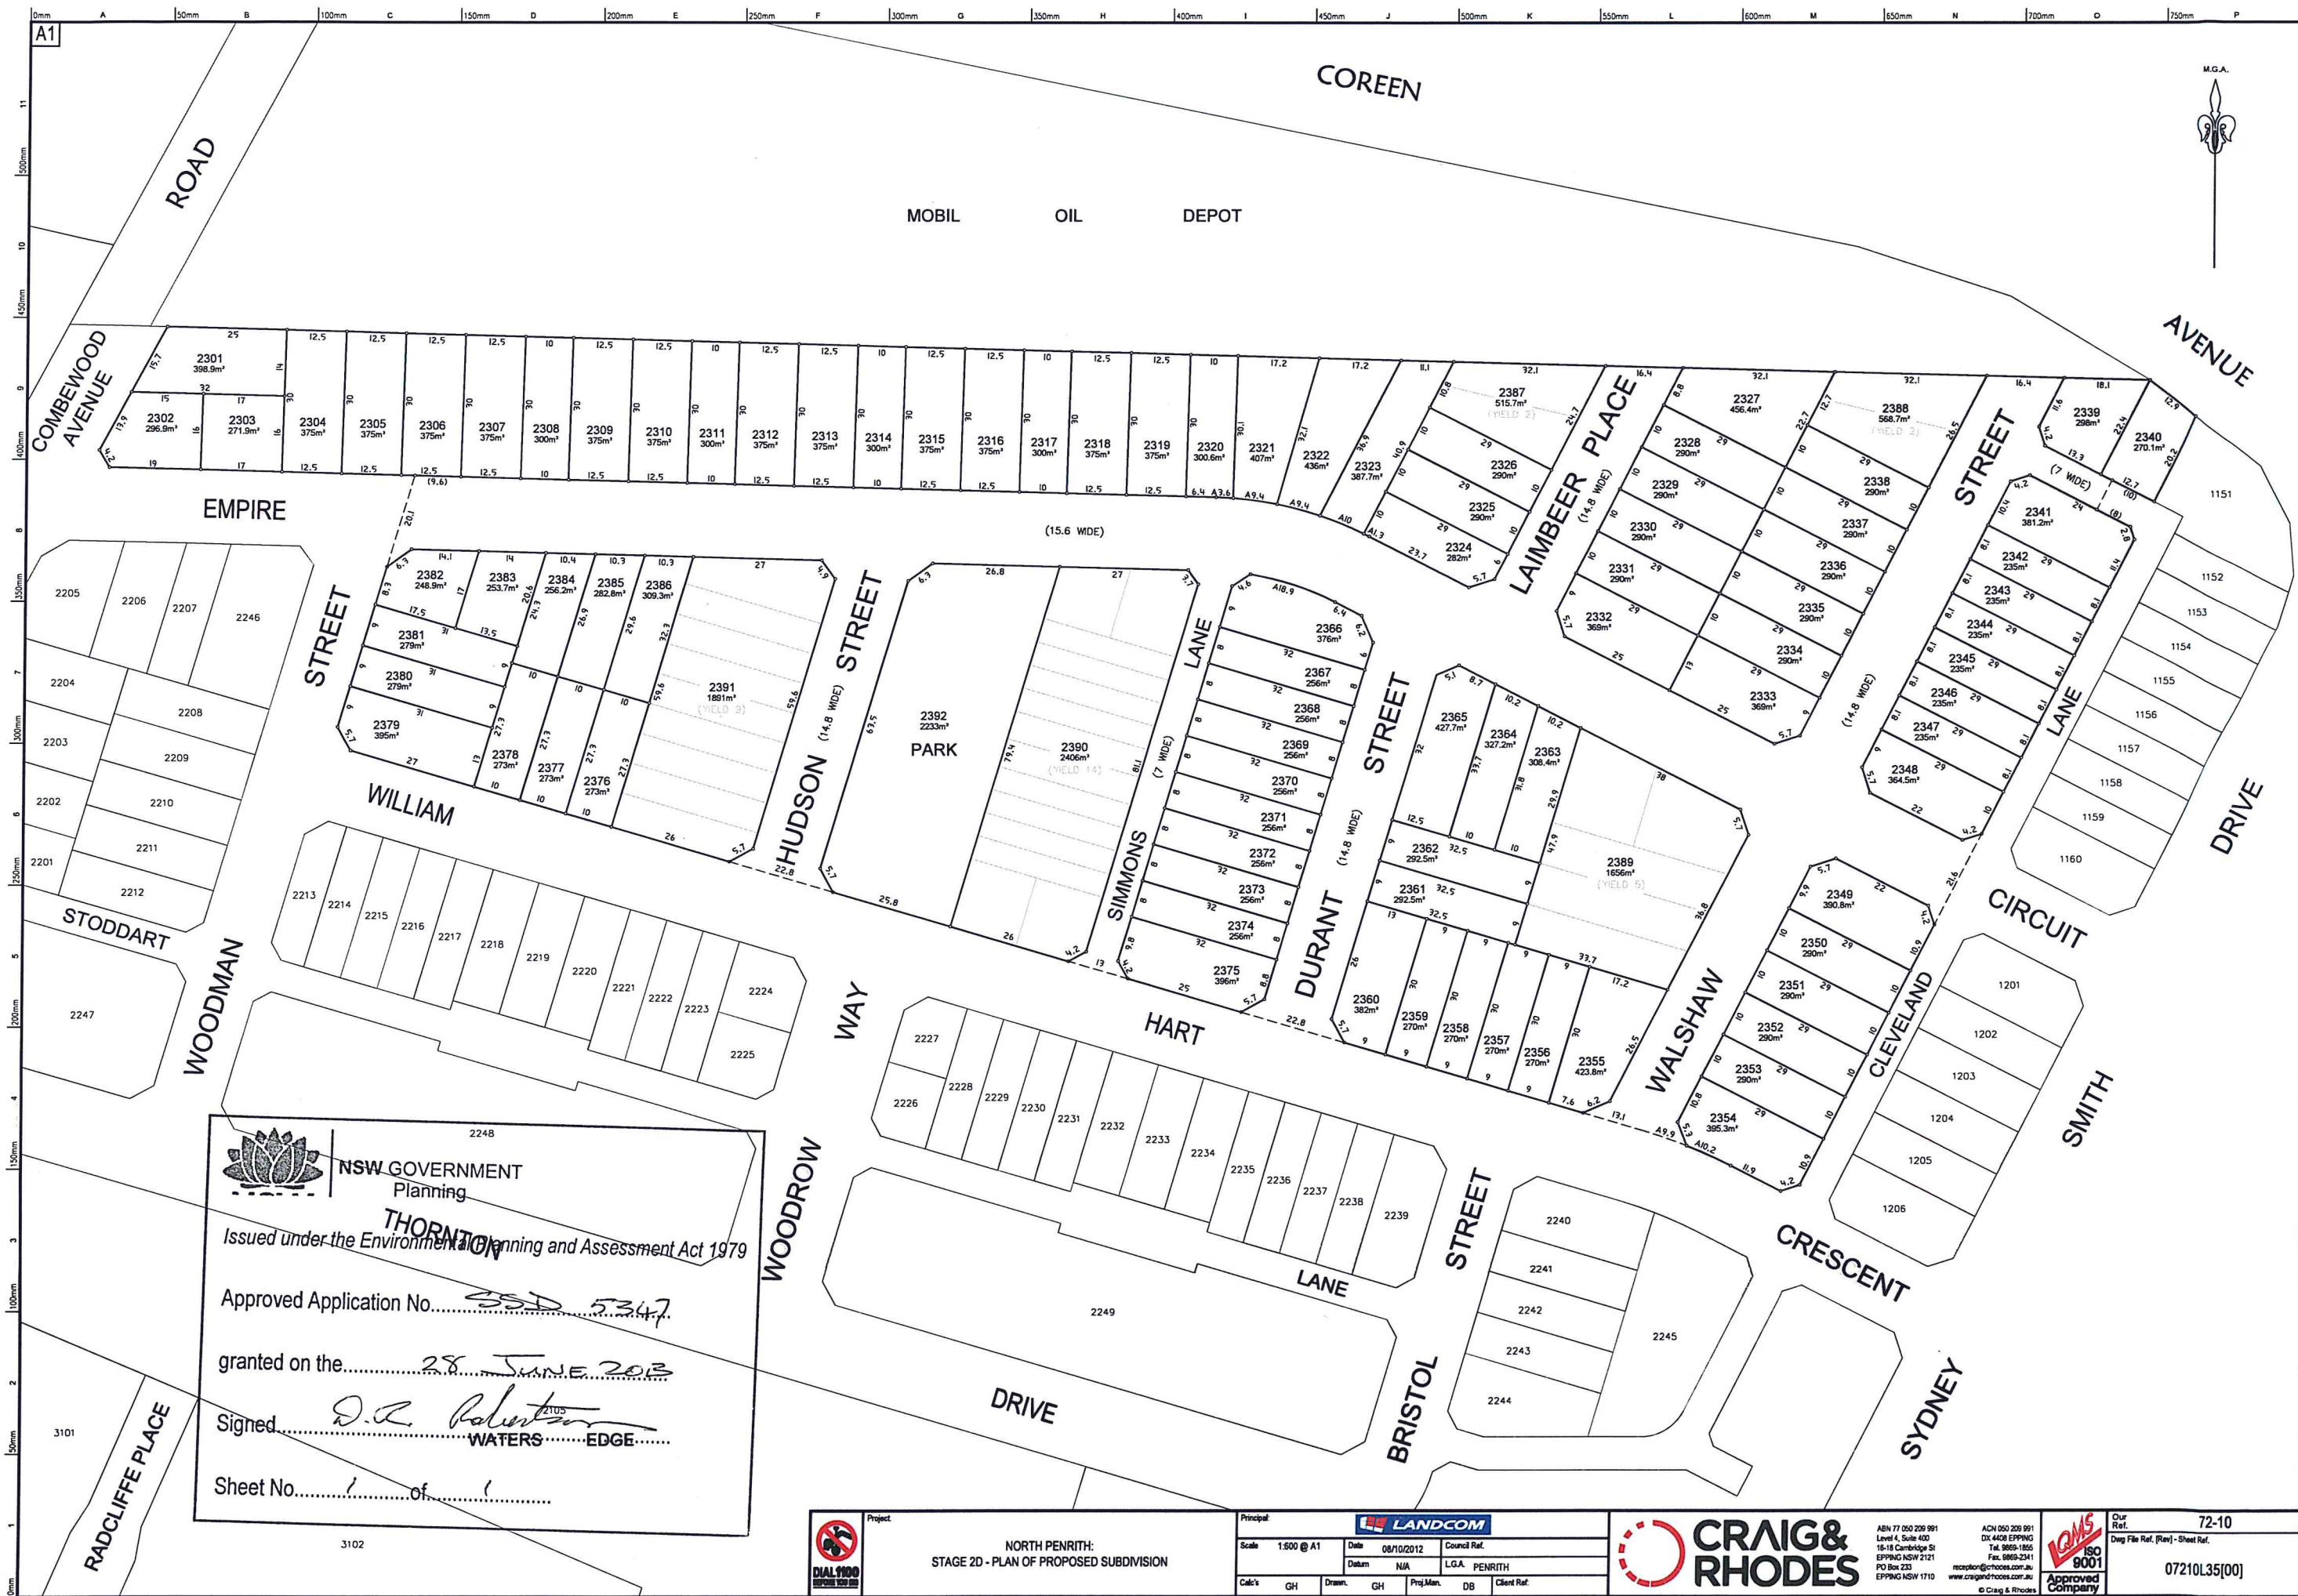

 **NSW GOVERNMENT**
Planning
THORNTON
Issued under the Environmental Planning and Assessment Act 1979
Approved Application No. 550 5347
granted on the 28 JUNE 2013
Signed D. R. Roberts
WATERS **EDGE**
Sheet No. 1 of 1

	Project		Principal				ABN 77 050 229 991 Level 4, Suite 400 15-18 Cambridge St EPPING NSW 2121 PO Box 233 EPPING NSW 2110 www.craigandrhodes.com.au © Craig & Rhodes	ACN 050 209 991 DX 4408 EPPING Tel. 9855-1855 Fax. 9855-2341 reception@craigandrhodes.com.au		Our Ref. 72-10 Draw File Ref. (Rev) - Sheet Ref. 07210L35[00]
	NORTH PENRITH: STAGE 2D - PLAN OF PROPOSED SUBDIVISION		Scale: 1:600 @ A1 Date: 08/10/2012 Council Ref. Datum: N/A LGA: PENRITH							
		Calc's: GH	Drawn: GH	Proj. Man: DB	Client Ref.					