
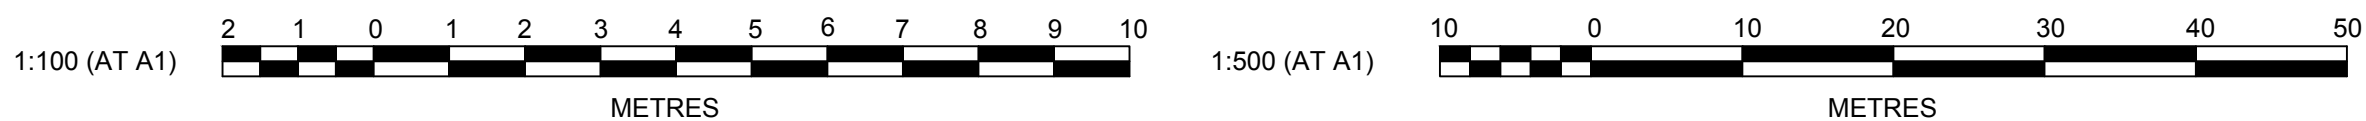
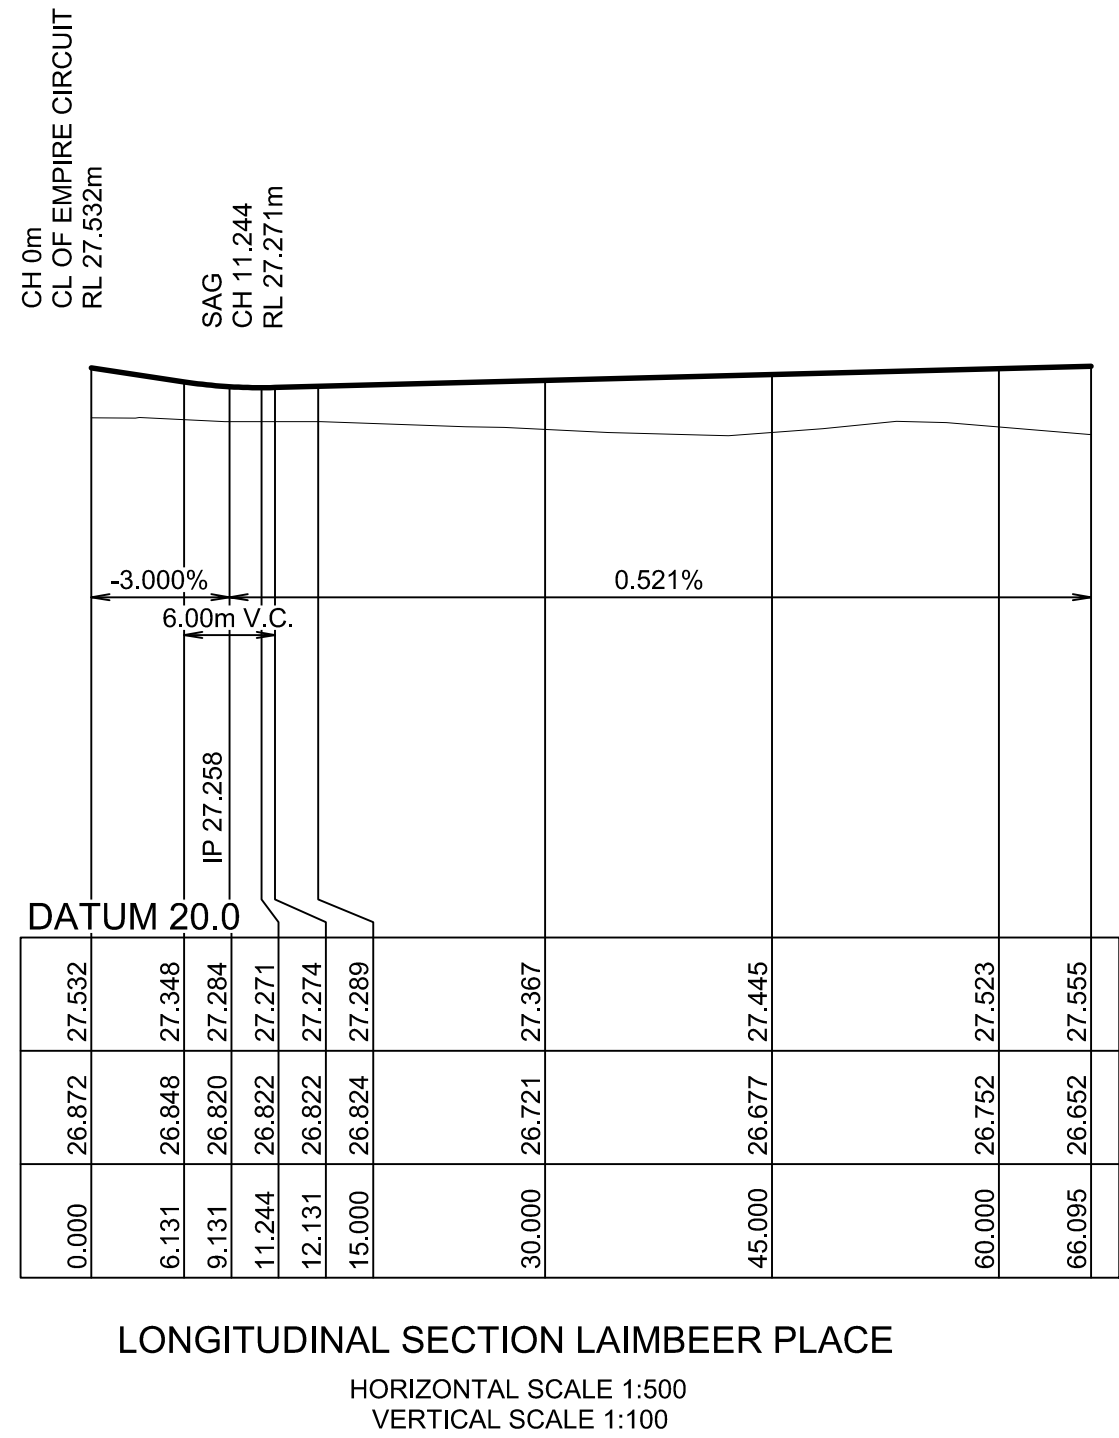
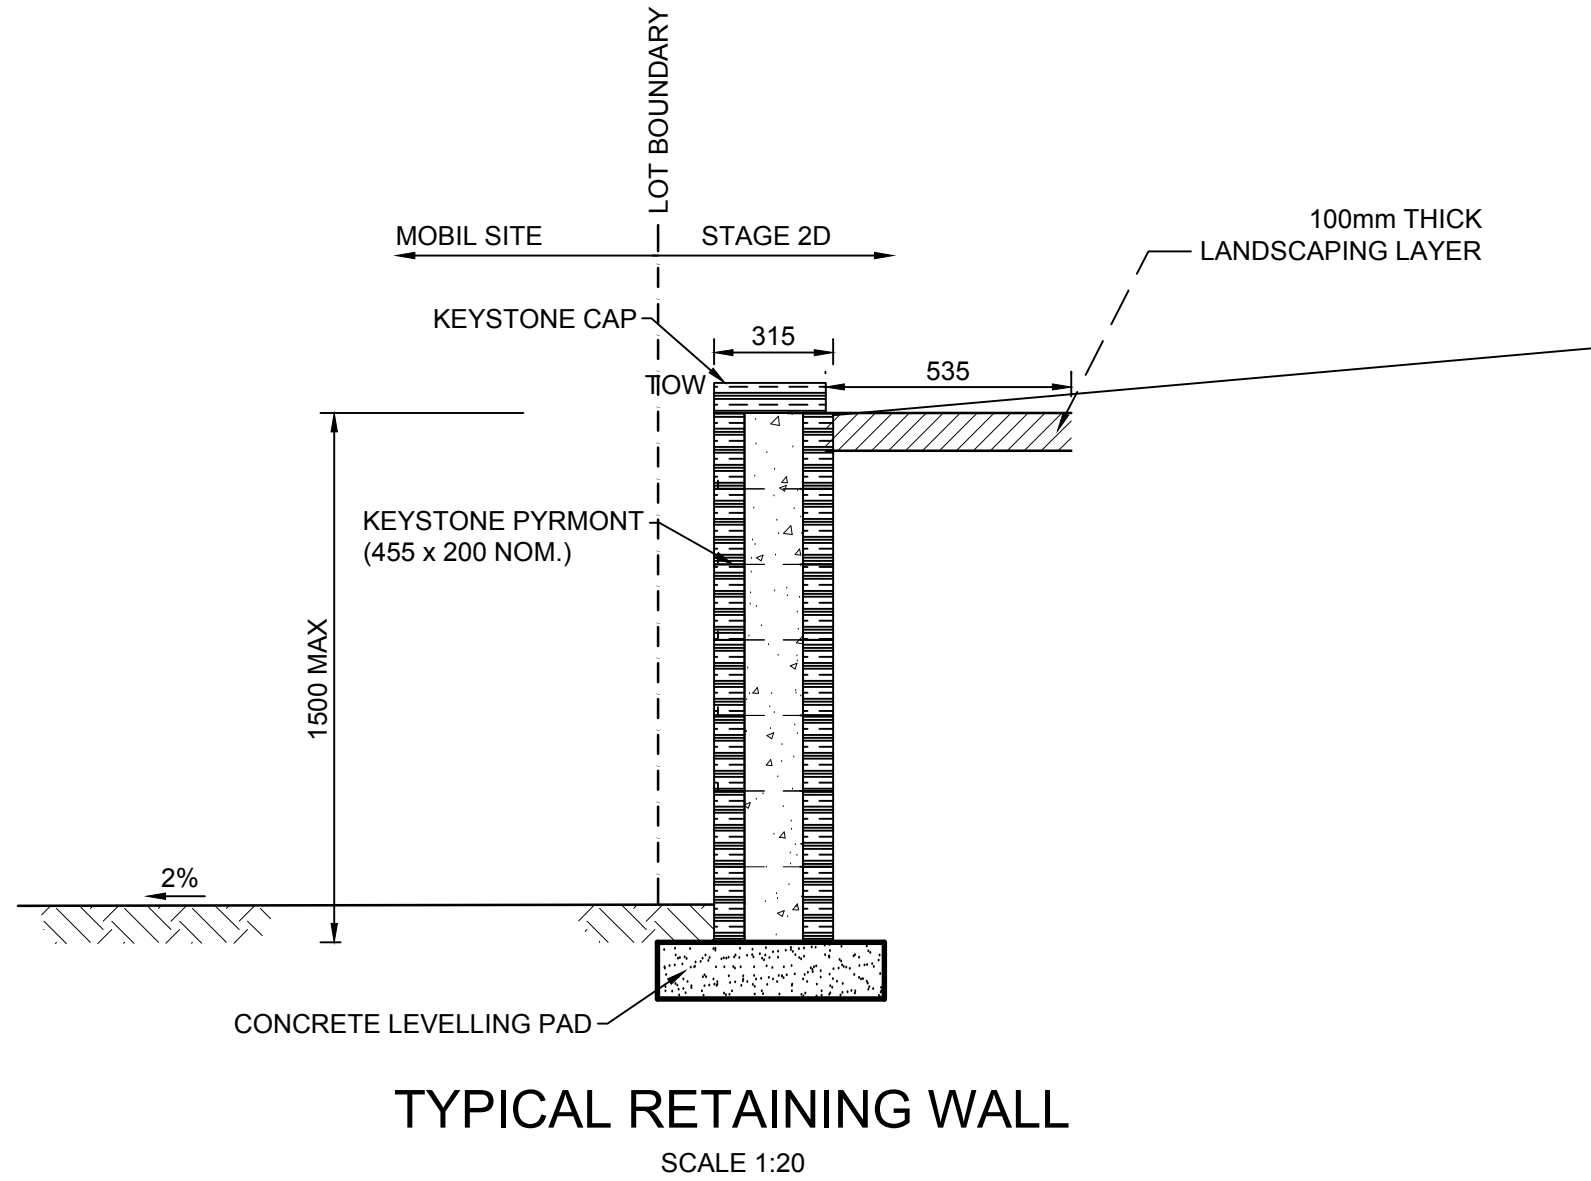
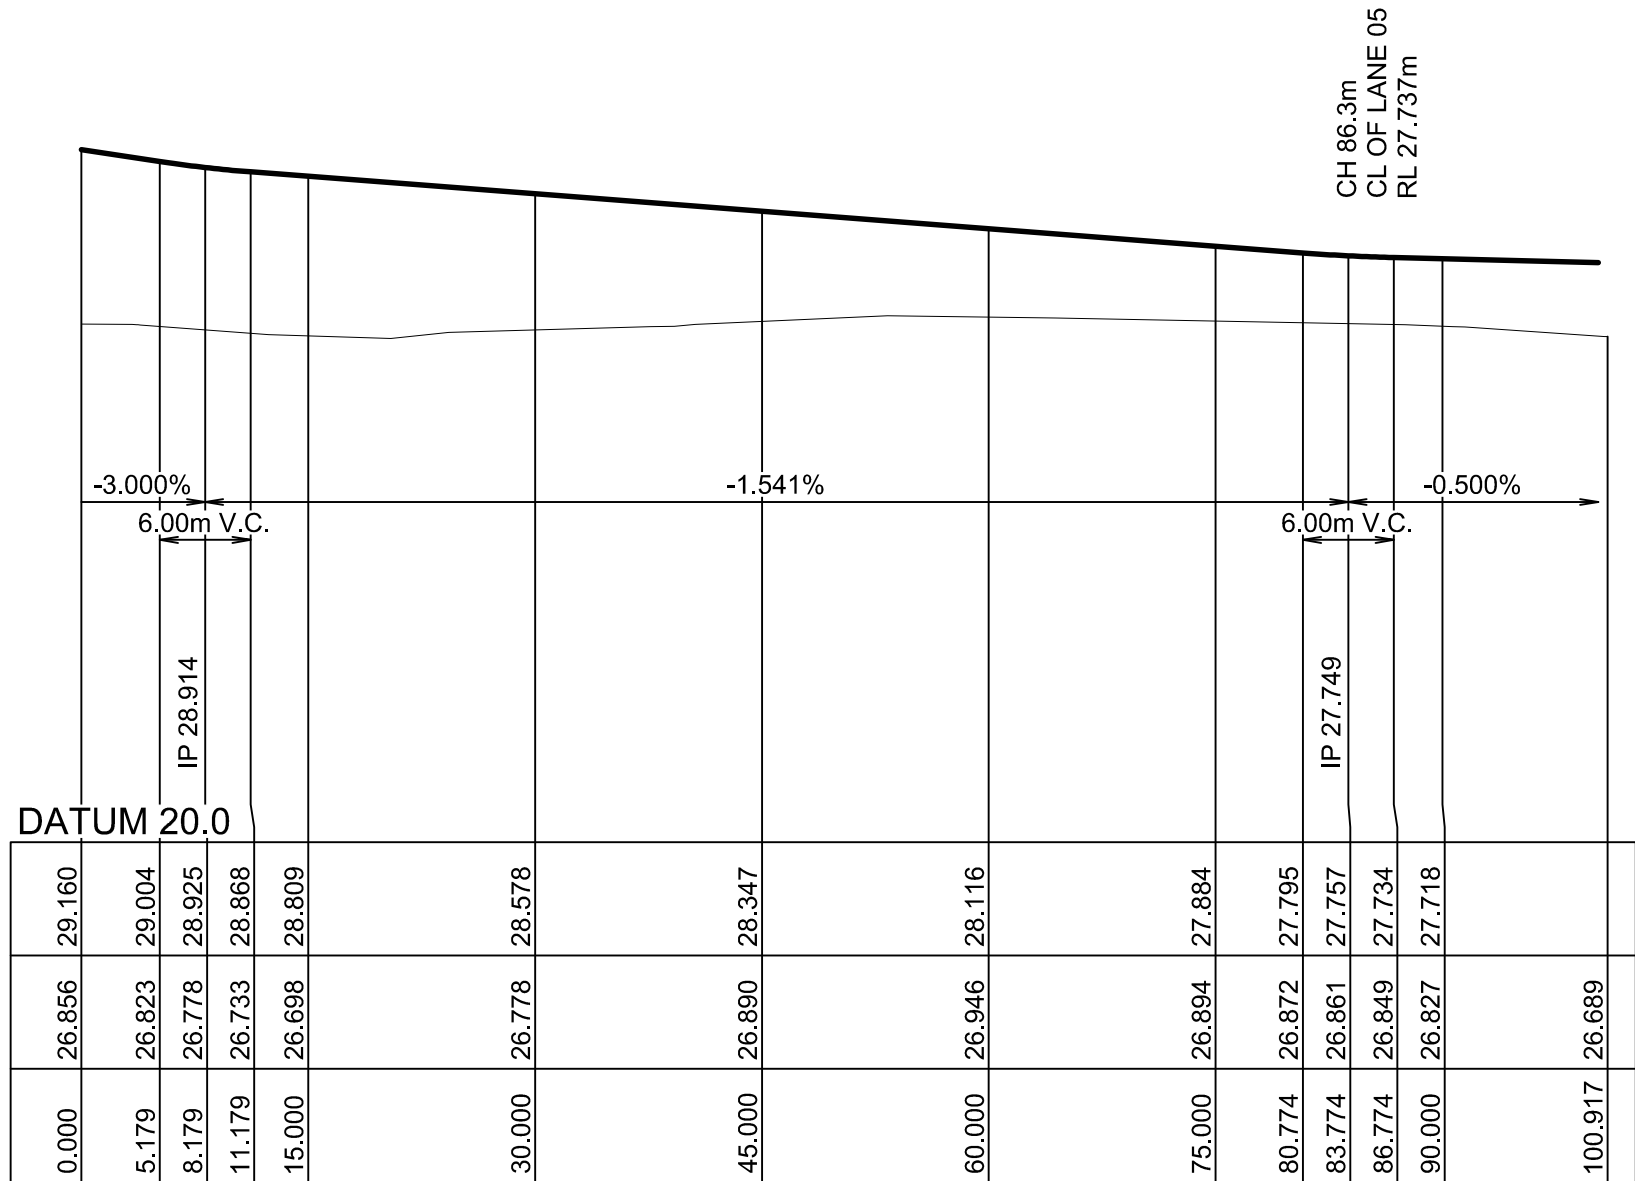


BULK EARTHWORKS 500mm
BELOW DESIGN SURFACE

ROAD CENTRELINE
INDICATIVE ONLY

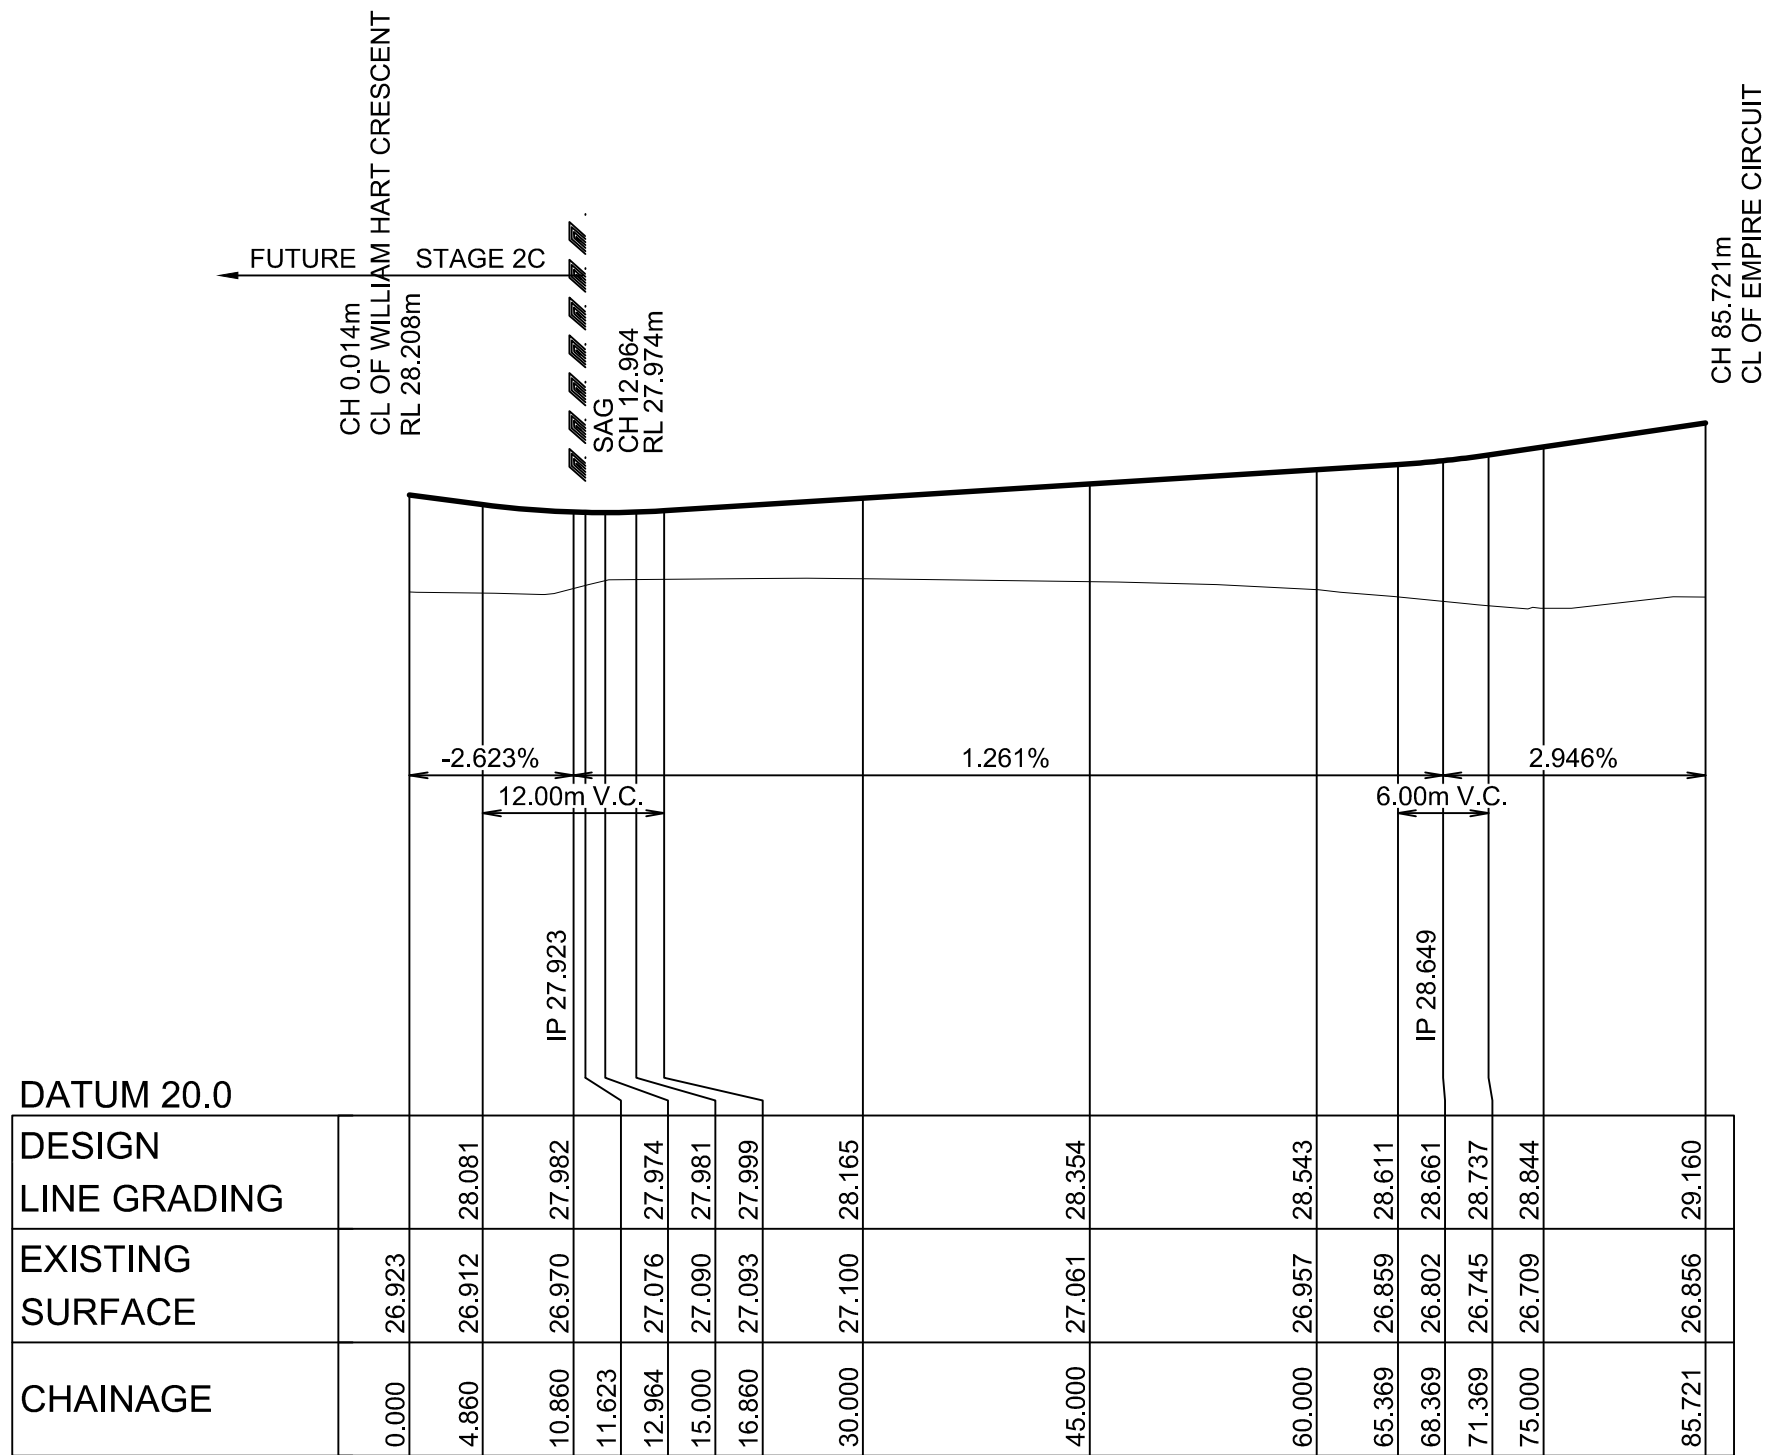

A	ISSUED FOR DEVELOPMENT APPLICATION	DJH	LVD	KN	MS
	AMENDMENT	DES	DRN	CKD	APR
					DATE

J. WYNDHAM PRINCE CONSULTING CIVIL INFRASTRUCTURE ENGINEERS & PROJECT MANAGERS

PO Box 4366 PENRITH WESTFIELD NSW 2750
P 02 4720 3300 F 02 4721 7638 W www.jwprince.com.au E jwp@jwprince.com.au

AZIMUTH: MGA
DATUM: AHD
ORIGIN:

CLIENT:

LANDCOM

THIS DRAWING MUST NOT BE USED FOR CONSTRUCTION UNLESS SIGNED AS PART OF AN APPROVED CONSTRUCTION CERTIFICATE.

STATE SIGNIFICANT DEVELOPMENT APPLICATION
NOT FOR CONSTRUCTION

NORTH PENRITH
STAGE 2D
ROAD LONGSECTIONS
SHEET 2

PLAN No:	9470/DA106	A
FILE No:	9470DA106	
SHEET SIZE:	A1 ORIGINAL	