



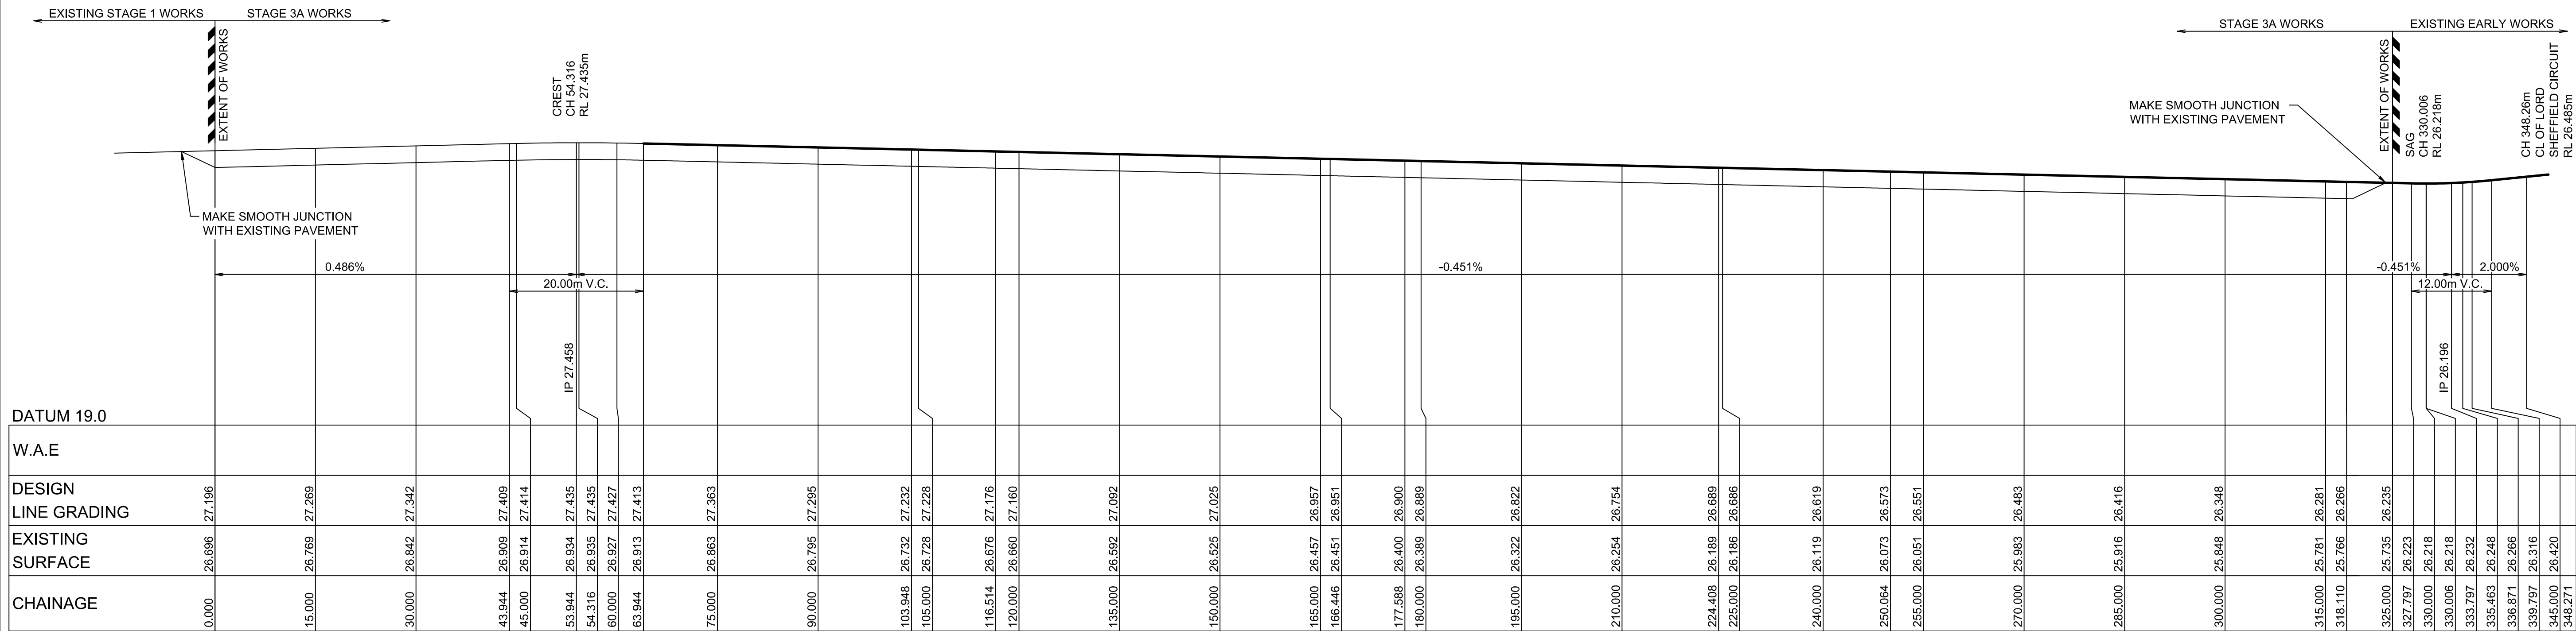


LONGITUDINAL SECTION LORD SHEFFIELD CIRCUIT (SOUTH)


HORIZONTAL SCALE 1:500
VERTICAL SCALE 1:100

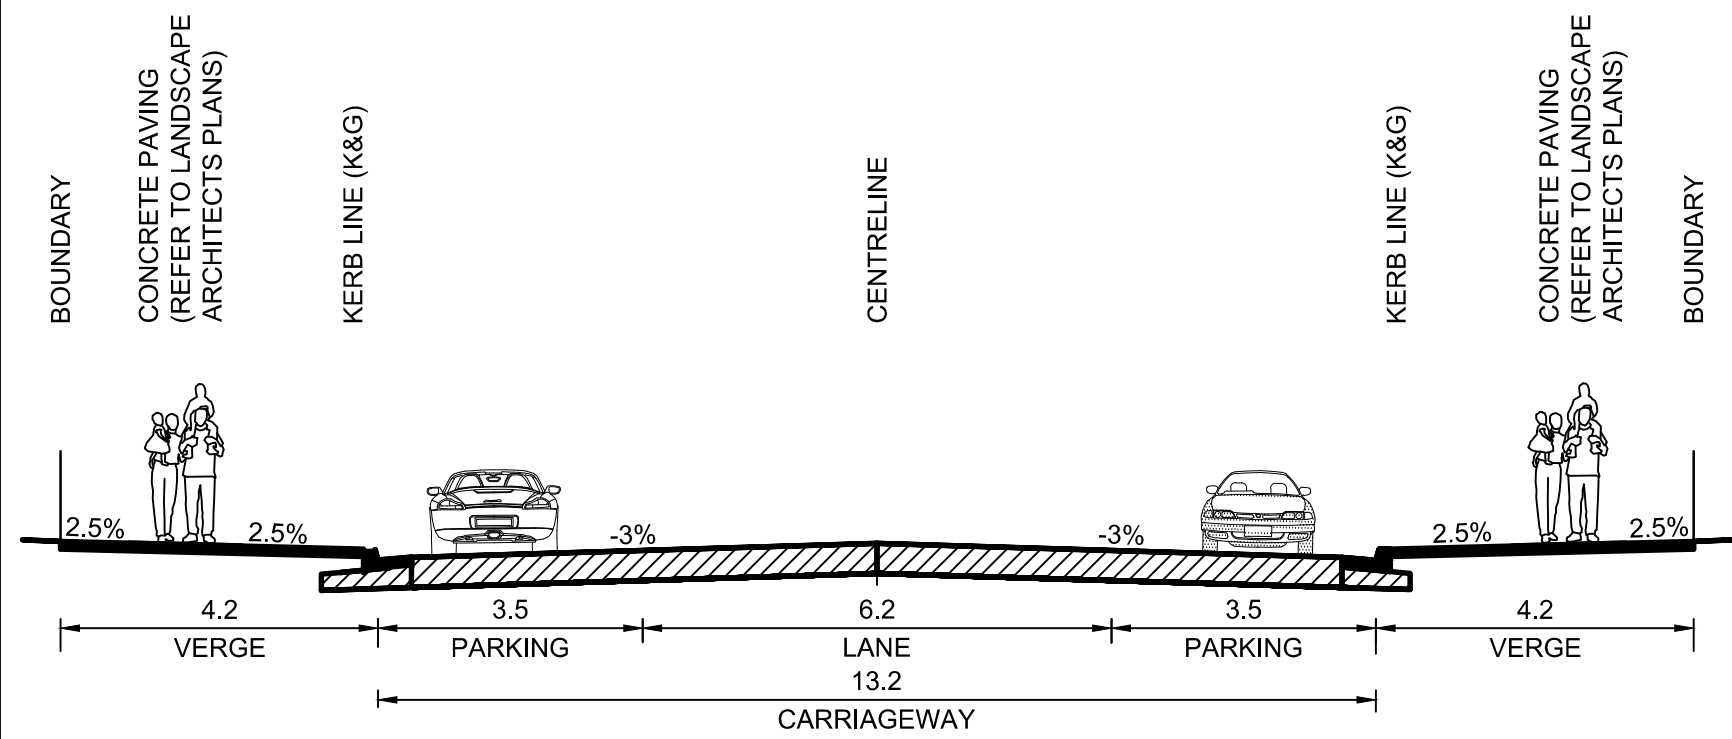


LORD SHEFFIELD CCT (SOUTH)
21.6m (BUS CORRIDOR)
CH(250.064 - 299.000)

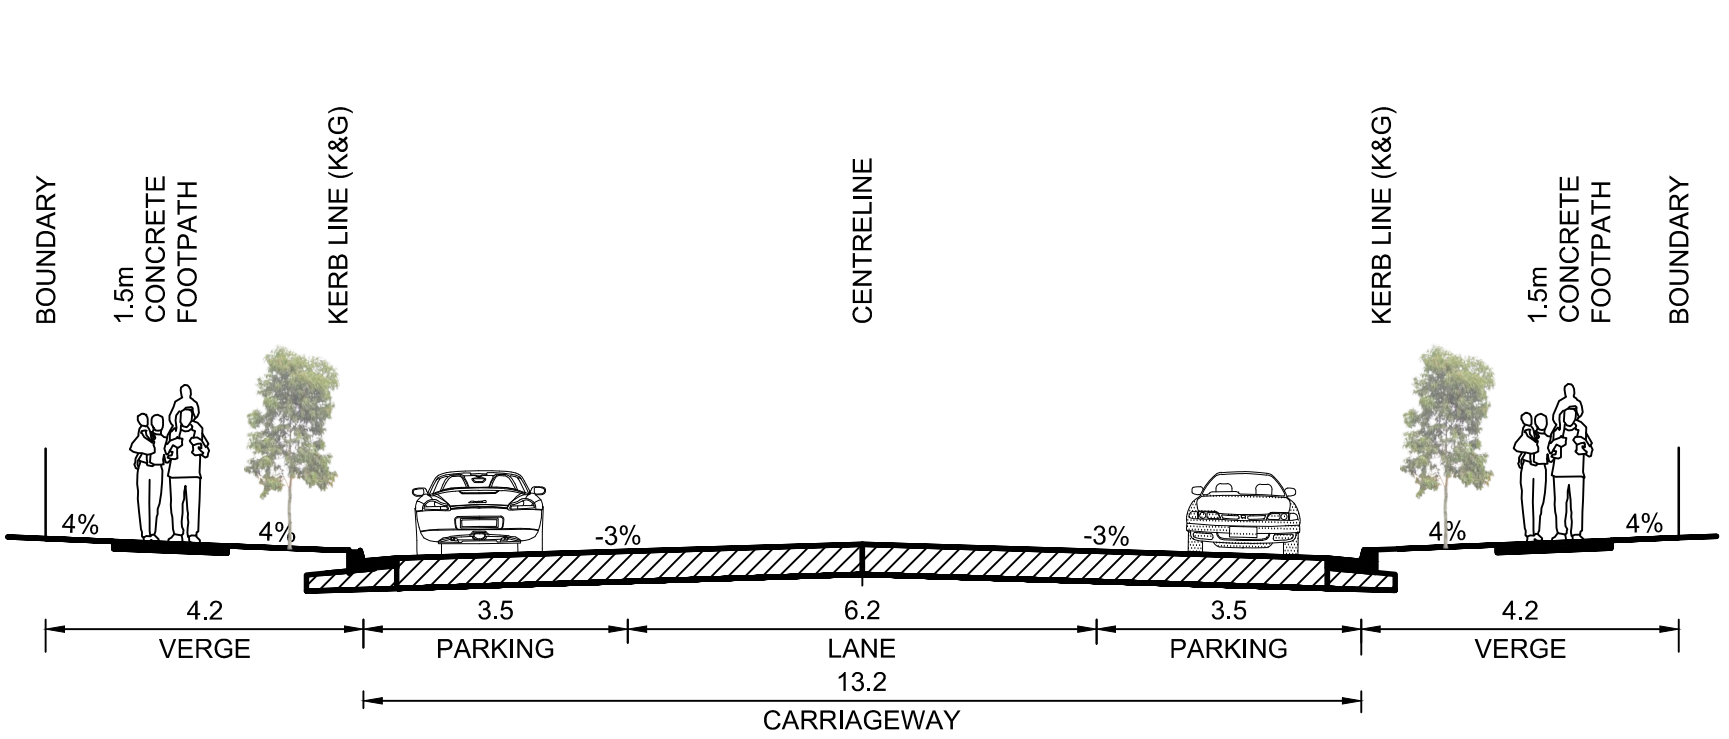


LORD SHEFFIELD CCT (SOUTH)
21.6m (BUS CORRIDOR)
CH(299.000 - END)

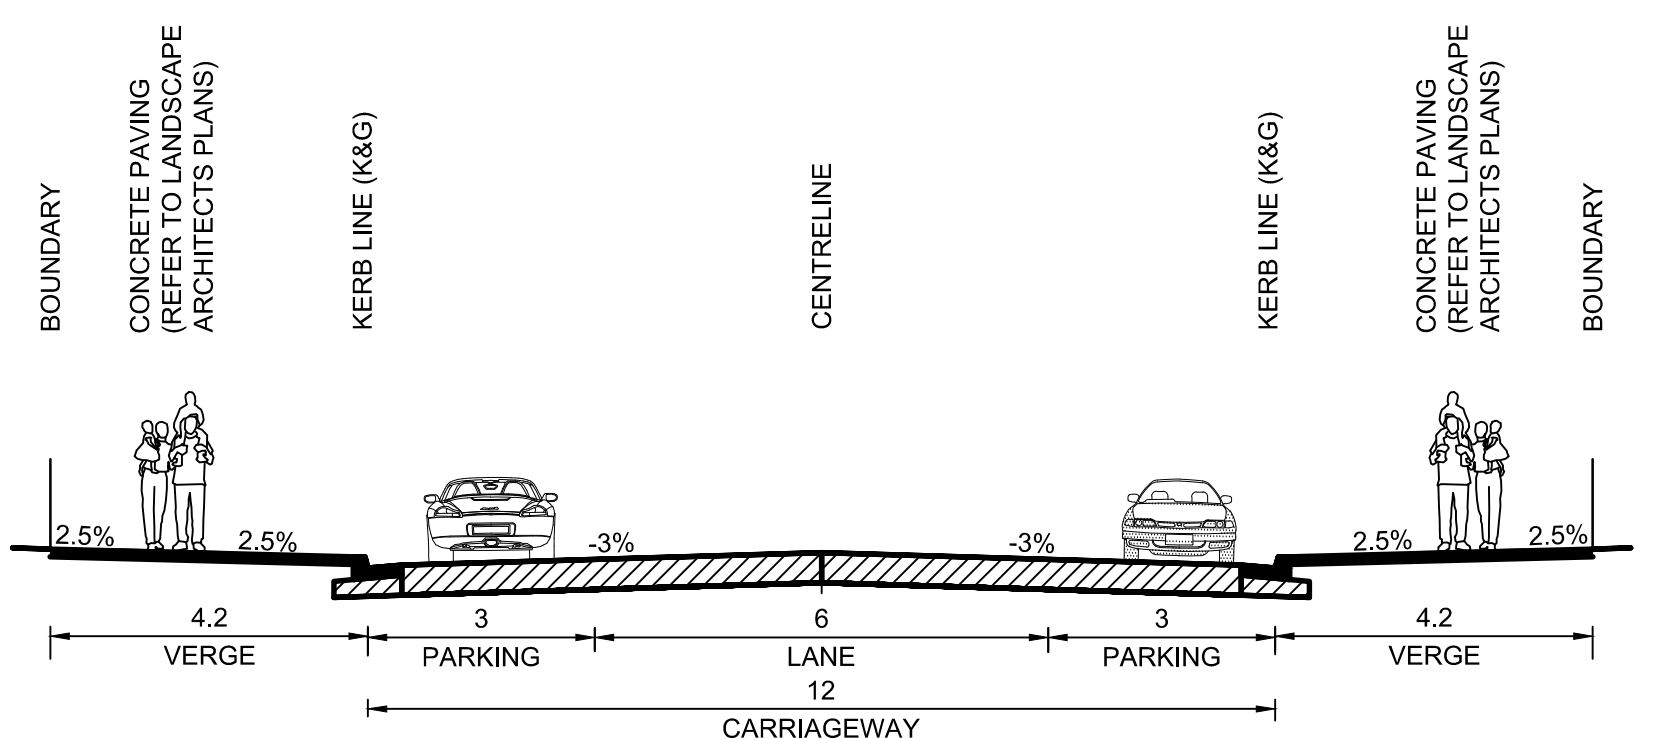


LORD SHEFFIELD CCT (SOUTH)
20.4m (MAIN STREET)
CH(166.446 - 250.064)

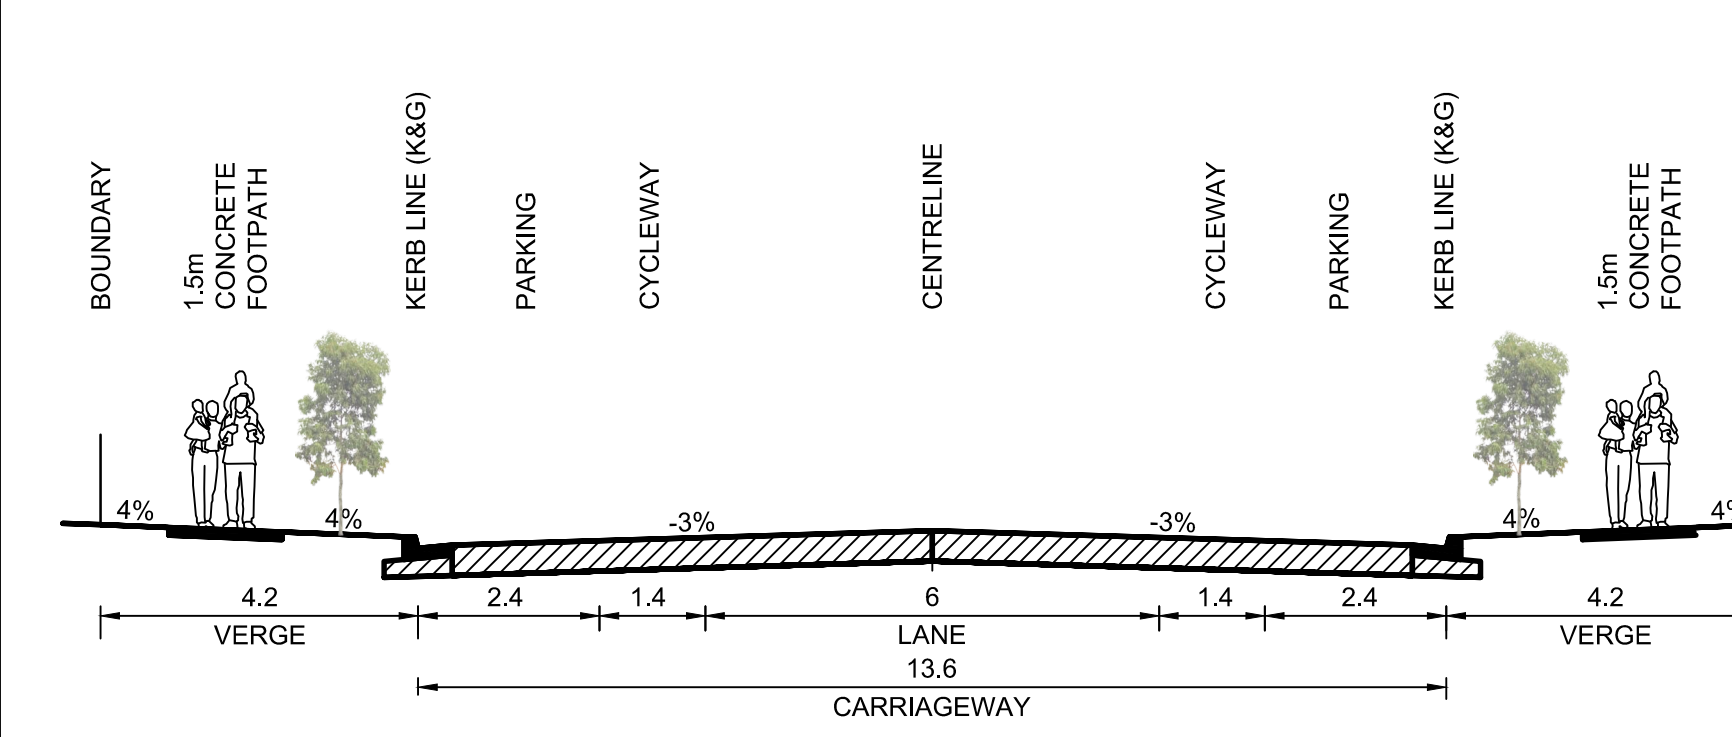

LORD SHEFFIELD CCT (SOUTH)
22m (BUS CORRIDOR)
CH(0.000-44.500)

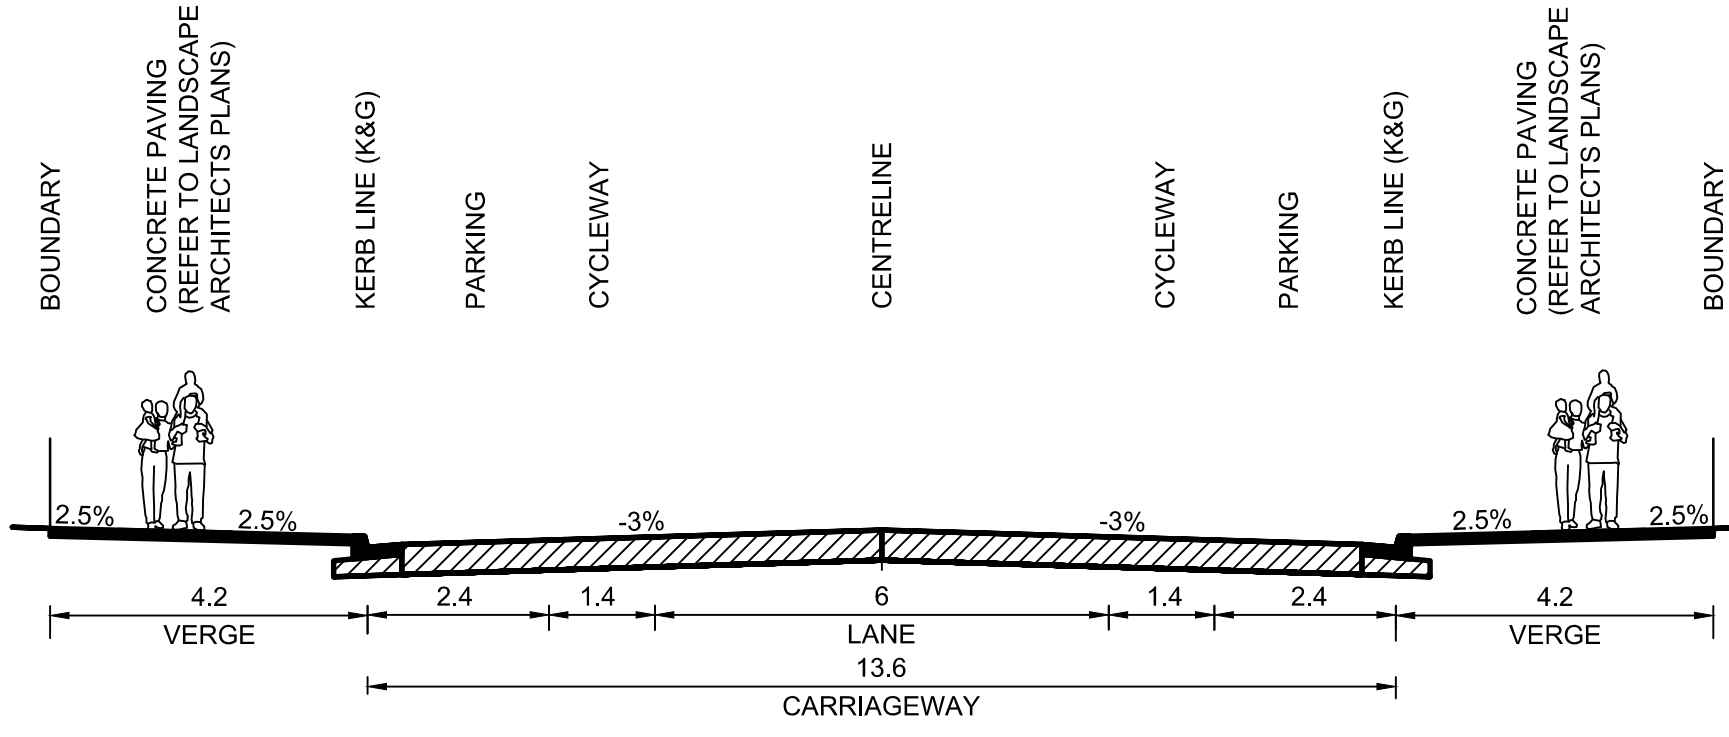

LORD SHEFFIELD CCT (SOUTH)
22m (BUS CORRIDOR)
CH(44.500-166.446)

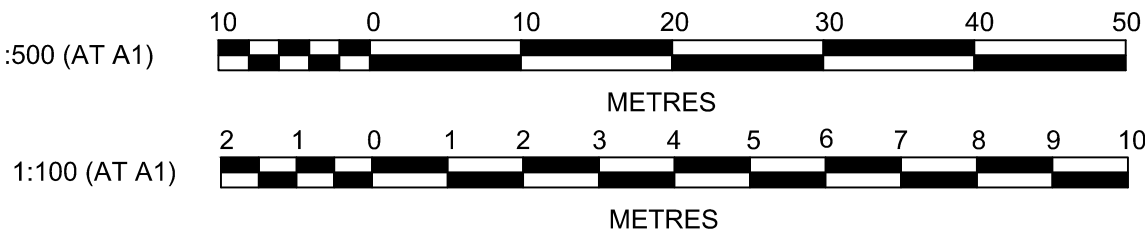

C	RE-ISSUED FOR DEVELOPMENT APPLICATION	DJH	LVD	MS	KN	28/05/13
B	RE-ISSUED FOR DEVELOPMENT APPLICATION	DJH	LVD	MS	KN	20/05/13
A	ISSUED FOR DEVELOPMENT APPLICATION	DJH	LVD	KN	MS	22/04/13
	AMENDMENT	DES	DRN	CKD	APR	DATE

J. WYNDHAM PRINCE CONSULTING CIVIL INFRASTRUCTURE ENGINEERS
& PROJECT MANAGERS

PO Box 4366 PENRITH WESTFIELD NSW 2750
P 02 4720 3300 F 02 4721 7638 W www.jwprince.com.au E jwp@jwprince.com.au

AZIMUTH: MGA
DATUM: AHD
ORIGIN: PM 29976



THIS DRAWING MUST NOT BE USED FOR
CONSTRUCTION UNLESS SIGNED AS PART OF AN
APPROVED CONSTRUCTION CERTIFICATE.

STATE SIGNIFICANT DEVELOPMENT APPLICATION
NOT FOR CONSTRUCTION

NORTH PENRITH
STAGE 3A
ROAD TYPICALS
& LONGSECTIONS

PLAN No:	9470/DA304	C
FILE No:	9470DA304	
SHEET SIZE:	A1 ORIGINAL	