





Location Plan

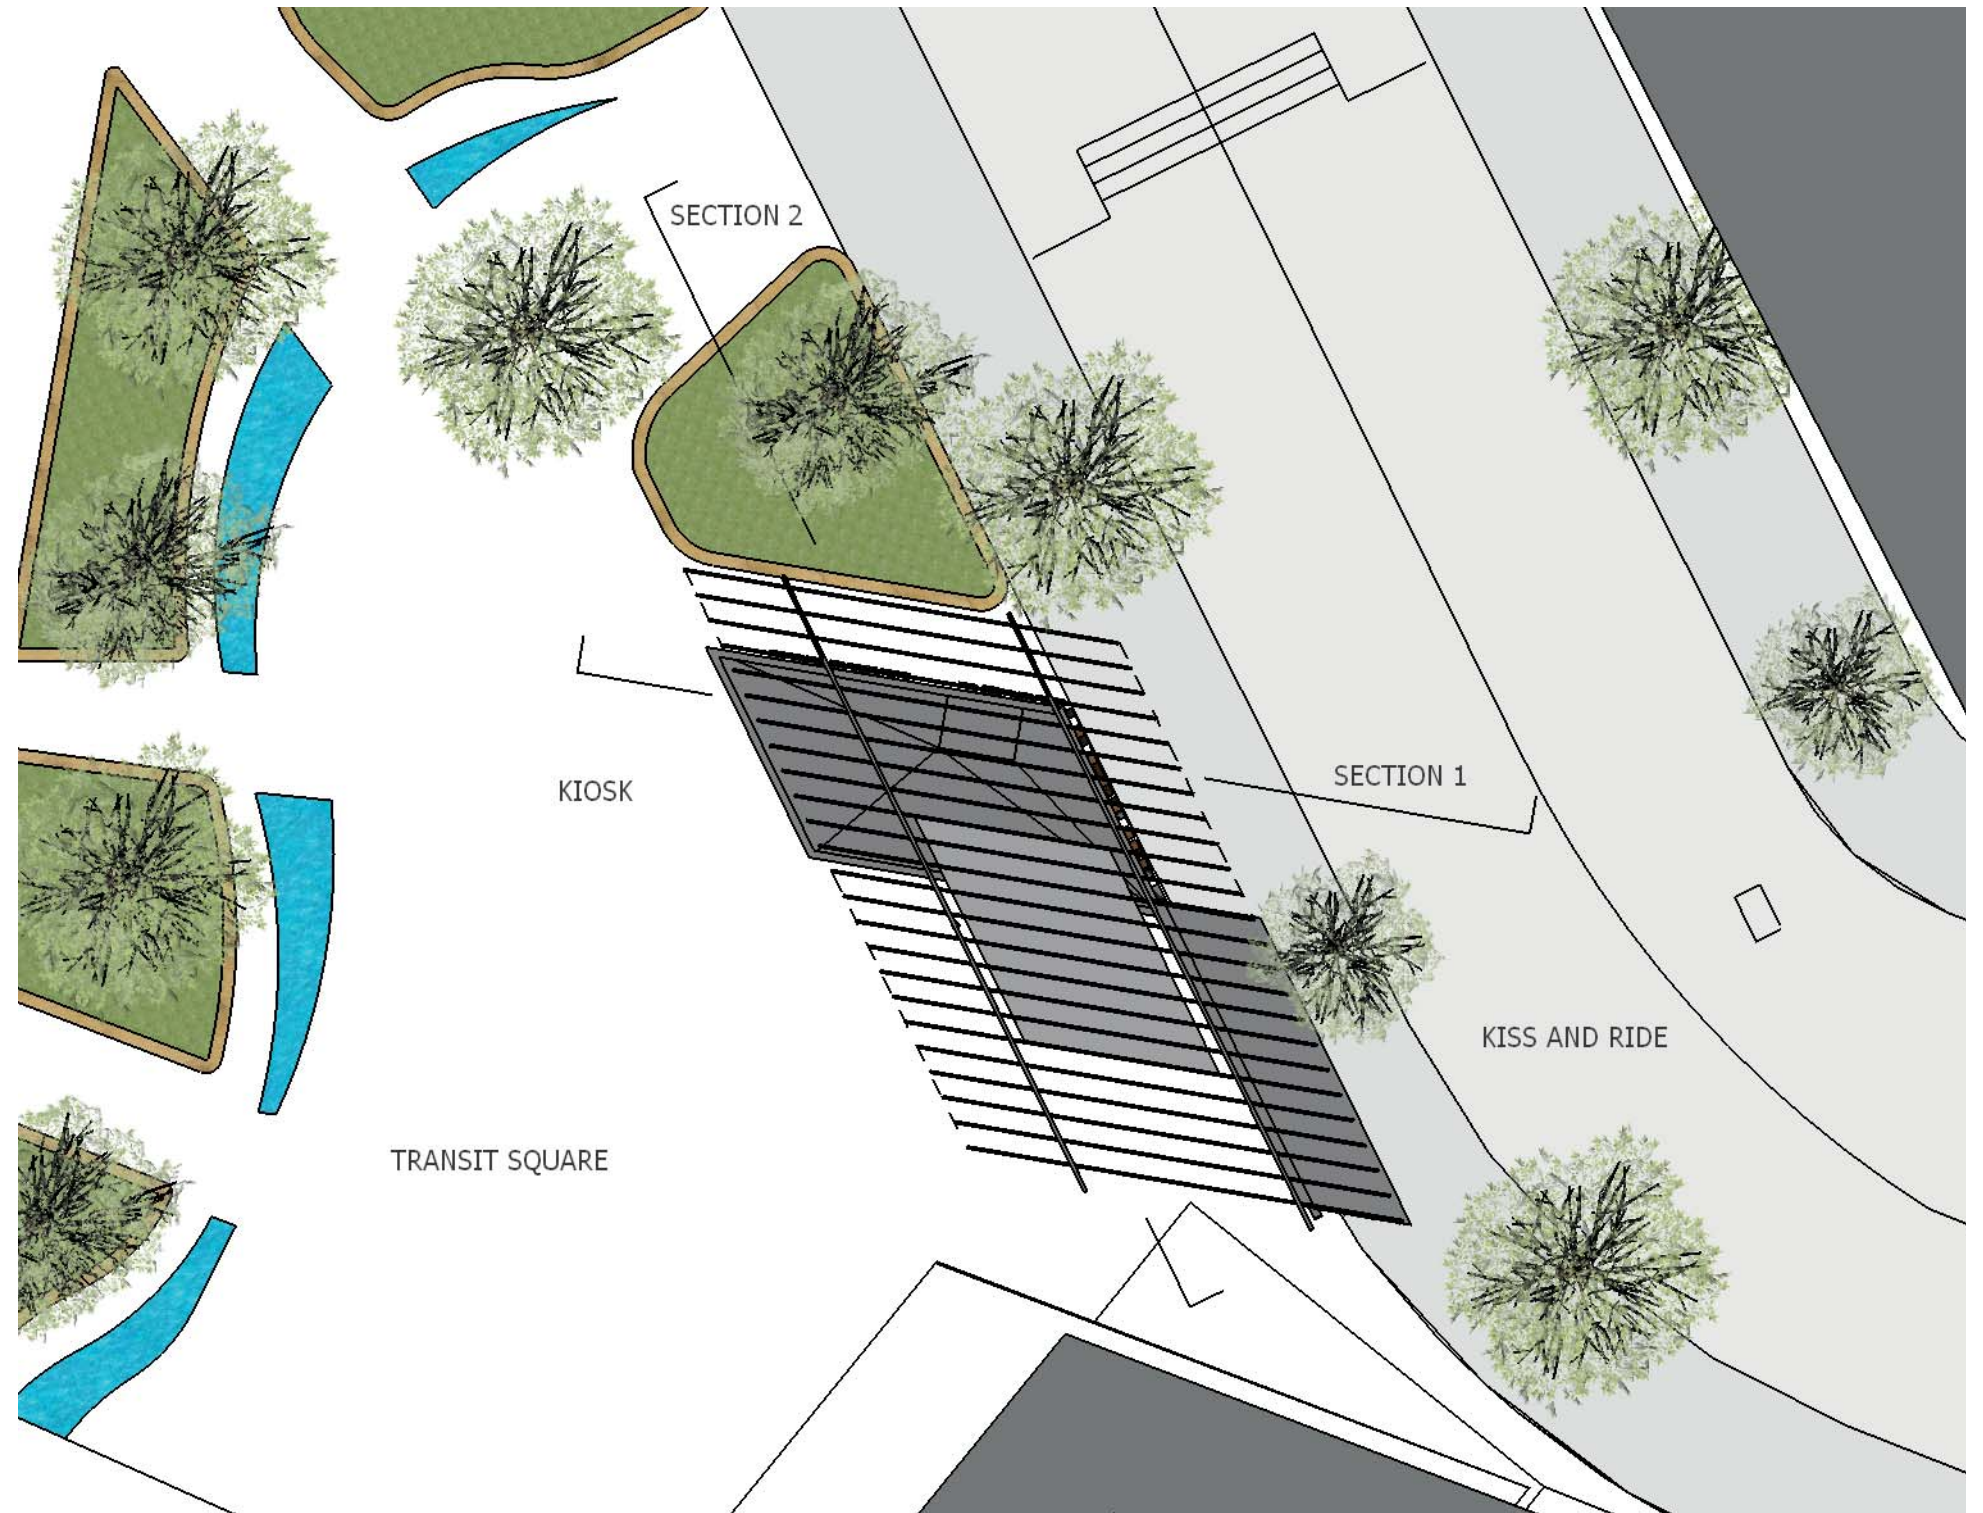

Site Plan

## Thornton – Station Plaza – Kiosk and Shade Canopy

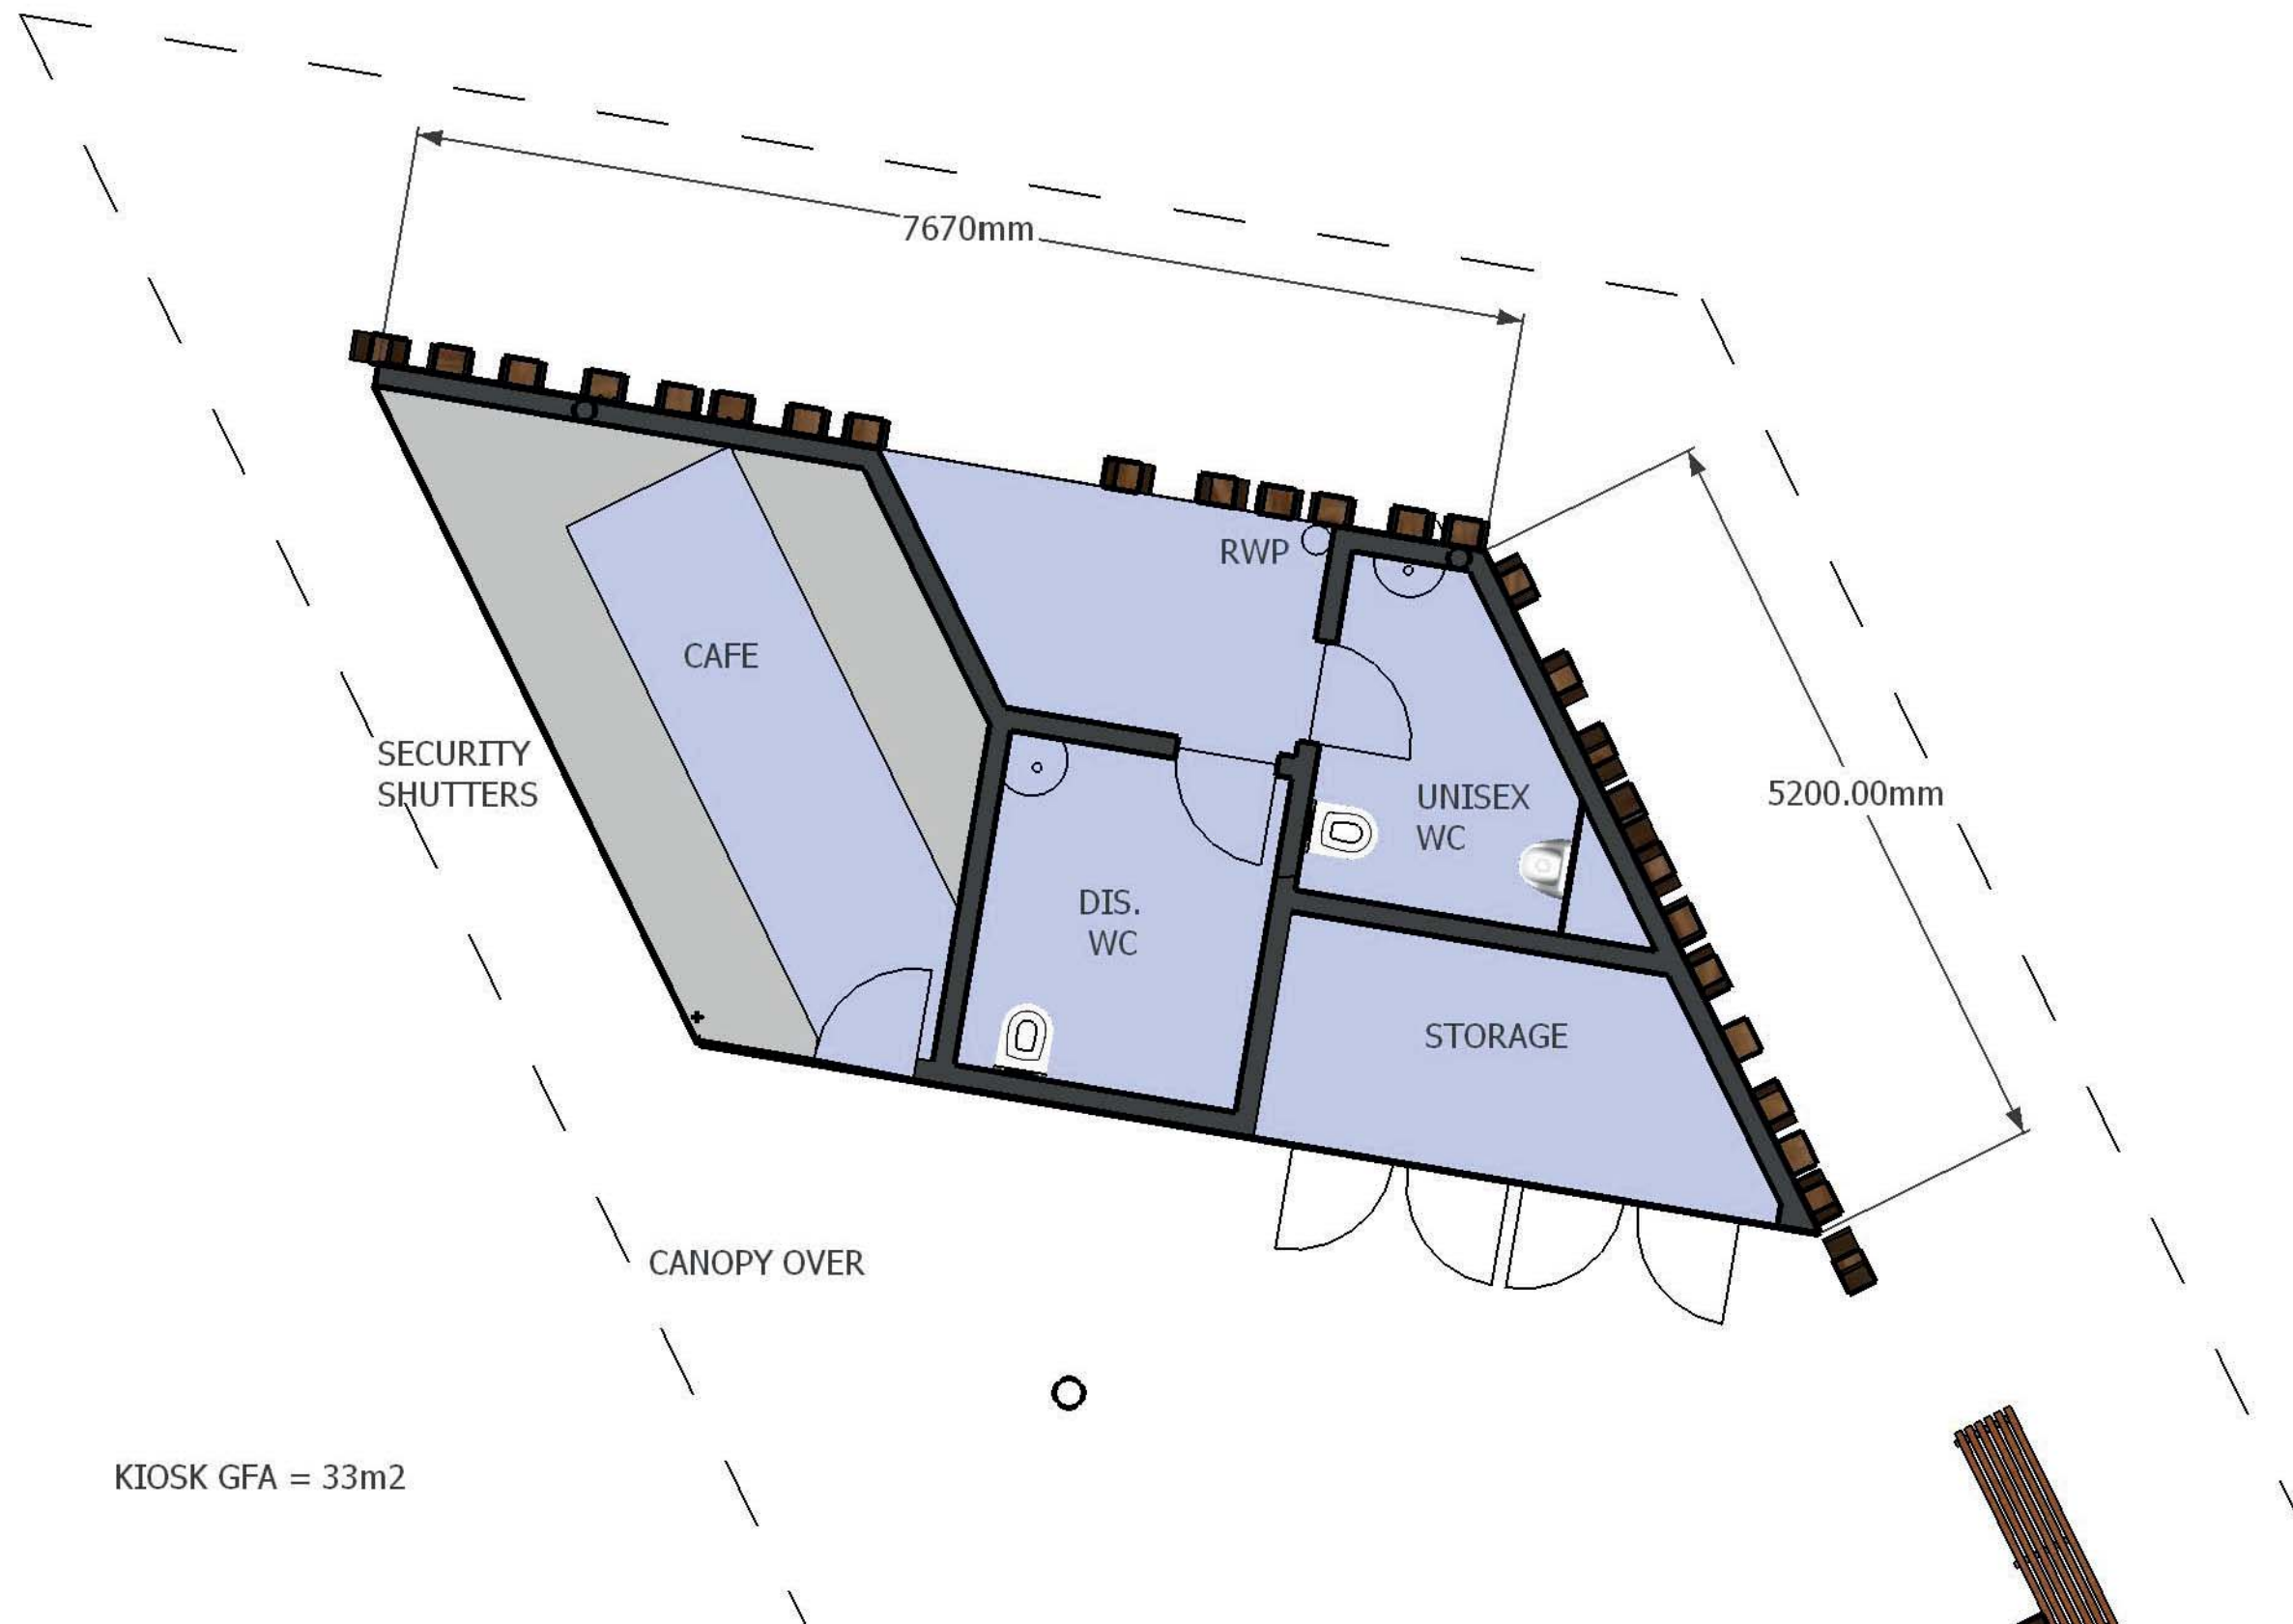


Detail Plan




North Elevation




East Elevation

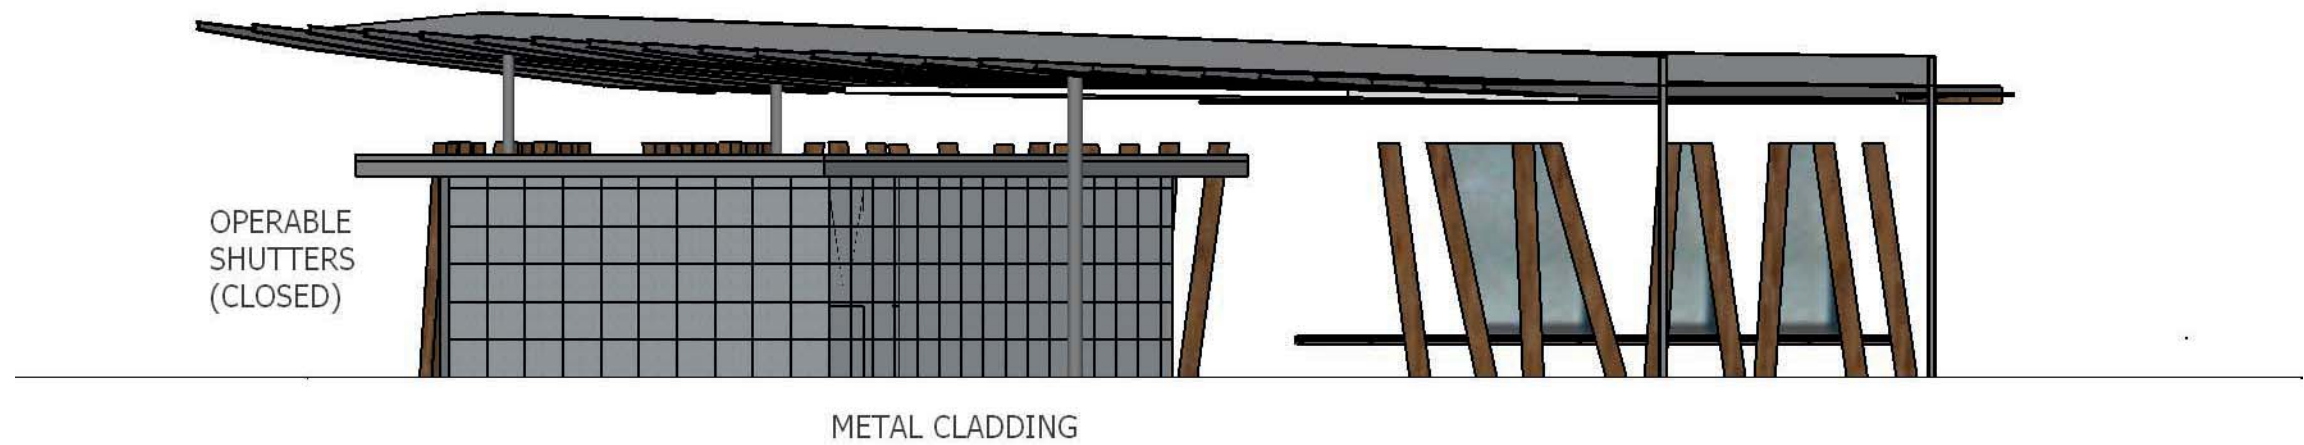


West Elevation

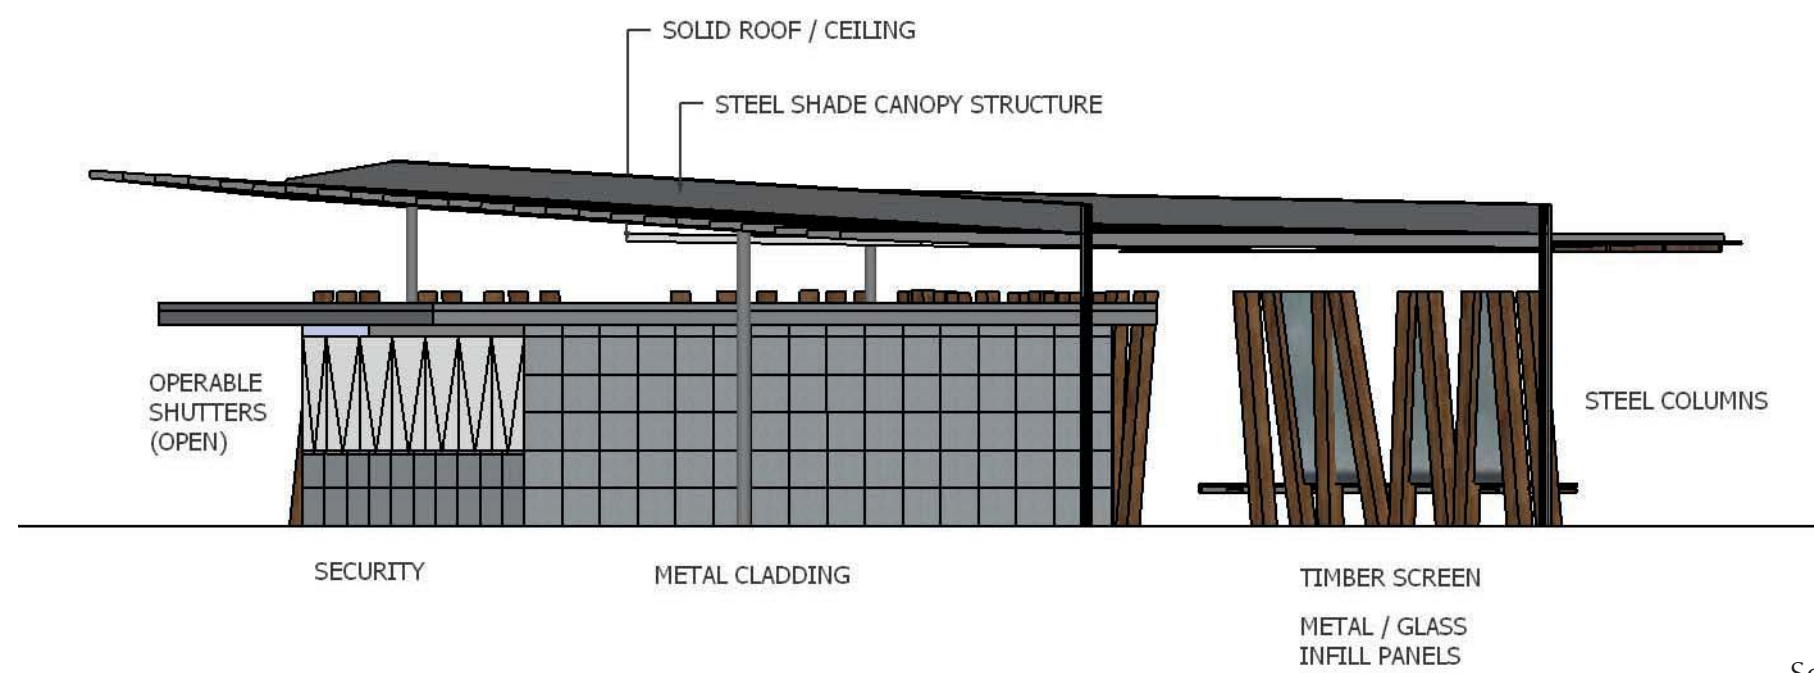

South Elevation

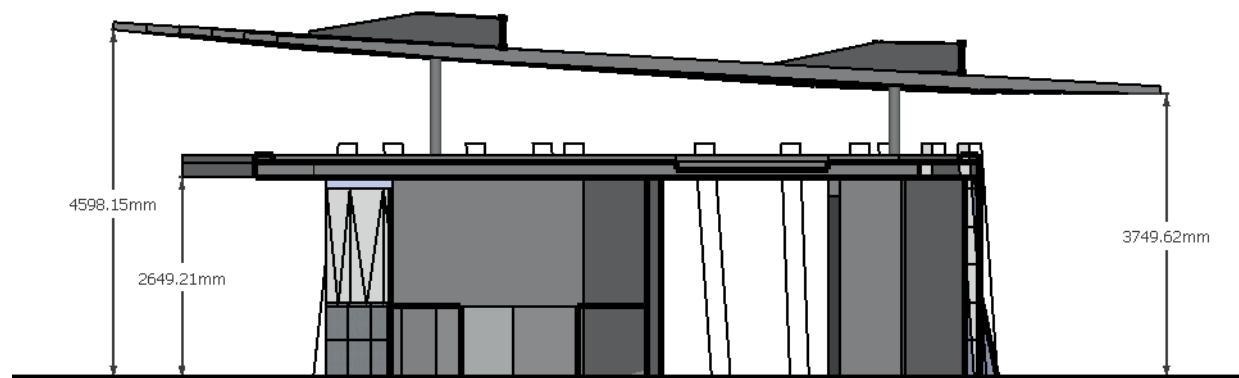

Section 1

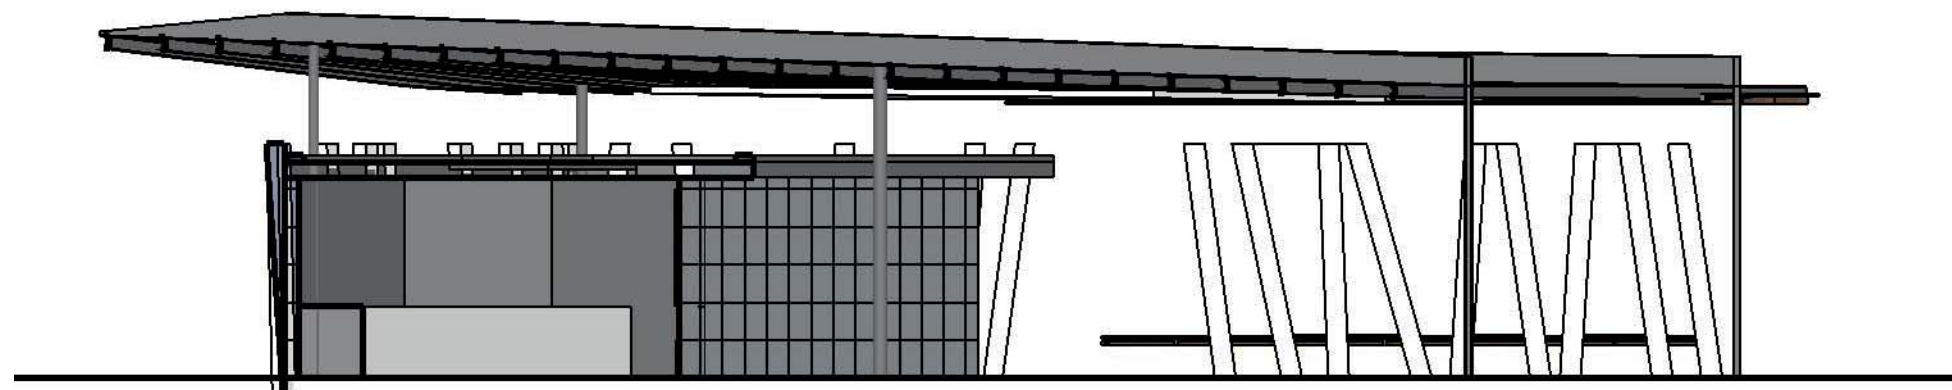

Section 2