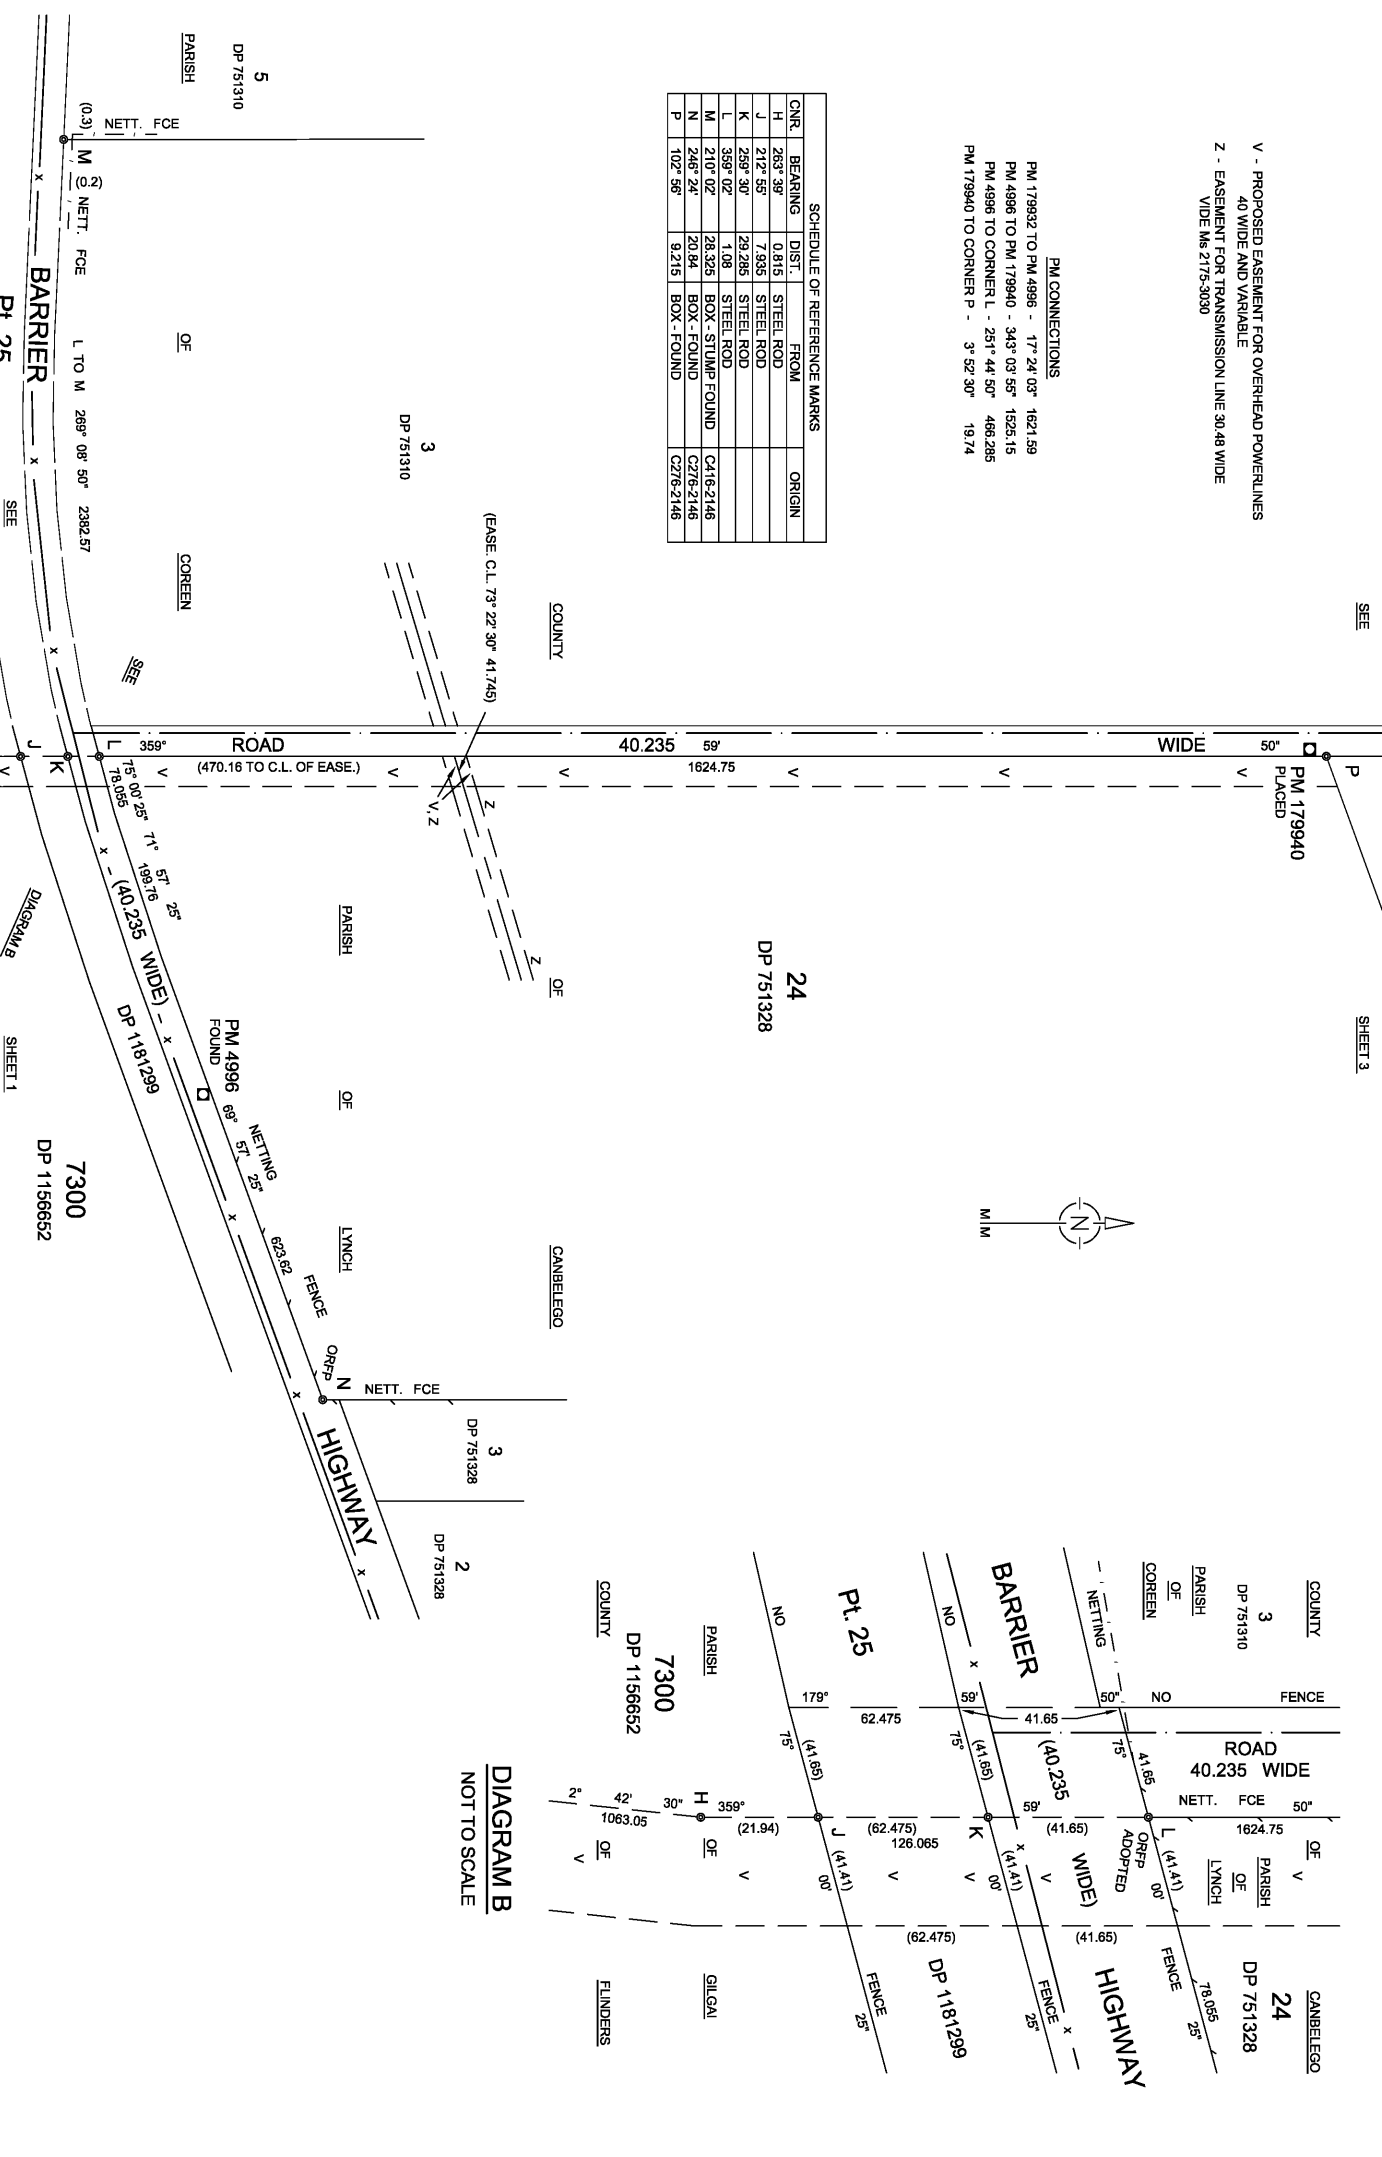


[illegible]

DP1185827

| SCHEDULE OF REFERENCE MARKS |         |        |                 |
|-----------------------------|---------|--------|-----------------|
| CNIR                        | BEARING | DIST.  | FROM ORIGIN     |
| H                           | 263.39' | 0.815  | STEEL ROD       |
| J                           | 212.55' | 7.935  | STEEL ROD       |
| K                           | 256.30' | 29.285 | STEEL ROD       |
| L                           | 356.02' | 1.08   | STEEL ROD       |
| M                           | 210.02' | 28.335 | BOX STUMP FOUND |
| N                           | 246.24' | 9.84   | BOX - FOUND     |
| P                           | 102.56' | 20.815 | BOX - FOUND     |



**DIAGRAM B**  
**NOT TO SCALE**

|                                        |   |
|----------------------------------------|---|
| Surveyor: WAYNE KETH ROWE              | PLAN OF PROPOSED EASEMENT FOR OVERHEAD POWERLINES 40 WIDE AND VARIABLE WITHIN LOT 8 IN DP 724628, LOT 24 IN DP 751328, LOT 7300 IN DP 1156652, LOT 25 IN DP 1181299 AND 40,235 WIDE |
| of: LANGFORD AND ROWE SURVEYORS, DUBBO |   |
| Date of Survey: 10/10/2012             |   |
| Surveyors Ref: 2012/148_01             | Lengths are in metres. Reduction Ratio 1:5,000   |

L.G.A. BOGAN  
Locality: NYNGAN  
Subdivision No: —

Registered  
7.6.2013

DP1185827



| SCHEDULE OF REFERENCE MARKS |          |       |                                |
|-----------------------------|----------|-------|--------------------------------|
| CNR.                        | BEARING  | DIST. | FROM ORIGIN                    |
| P                           | 102° 56' | 9.215 | BOX - FOUND<br>C276-2146       |
| Q                           | 0° 00'   | 4.205 | G.I. PIPE - FOUND<br>C276-2146 |
| R                           | 180° 00' | 4.025 | G.I. PIPE - FOUND<br>C276-2146 |

NOT TO SCALE



CANBELLEGO

H'JOINT FENCE

OF

### DIAGRAM C

**SHEET 2**

DP1185827

DEPOSITED PLAN ADMINISTRATION SHEET

Sheet 1 of 2 sheet(s)

Registered:  7.6.2013  
Title System: TORRENS  
Purpose: EASEMENT

Office Use Only

Office Use Only

DP1185827

**PLAN OF PROPOSED EASEMENT FOR  
OVERHEAD POWERLINES 40 WIDE AND  
VARIABLE WITHIN LOT 8 IN DP 724628, LOT  
24 IN DP 751328, LOT 7300 IN DP 1156652,  
LOT 25 IN DP 1181299 AND ROAD 40.235  
WIDE**

LGA: BOGAN  
Locality: NYNGAN  
Parish: LYNCH & GILGAI  
County: CANBELEGO & FLINDERS

~~Crown Lands NSW/Western Lands Office Approval~~

I, ..... (Authorised Officer) in  
approving this plan certify that all necessary approvals in regard to the  
allocation of the land shown herein have been given.

Signature: .....

Date: .....

File Number: .....

Office: .....

Subdivision Certificate

I, .....  
\*Authorised Person/\*General Manager/\*Accredited Certifier, certify that  
the provisions of s.100J of the *Environmental Planning and  
Assessment Act 1979* have been satisfied in relation to the proposed  
subdivision, new road or reserve set out herein.

Signature: .....

Accreditation number: .....

Consent Authority: .....

Date of endorsement: .....

Subdivision Certificate number: .....

File number: .....

\*Strike through if inapplicable.

Survey Certificate

I, WAYNE KEITH ROWE  
of LANGFORD AND ROWE SURVEYORS, P.O. BOX 373, DUBBO  
a surveyor registered under the *Surveying and Spatial Information Act  
2002*, certify that:

\*(a) The land shown in the plan was surveyed in accordance with the  
*Surveying and Spatial Information Regulation 2012*, is accurate  
and the survey was completed on 10/10/2012

\*(b) The part of the land shown in the plan (\*being/\*excluding ^.....)  
was surveyed in accordance with the *Surveying and Spatial  
Information Regulation 2012*, is accurate and the survey was  
completed on, ..... the part not surveyed was compiled  
in accordance with that Regulation.

\*(c) The land shown in this plan was compiled in accordance with the  
*Surveying and Spatial Information Regulation 2012*.

Signature: *W. M. Rowe* Dated: 16/05/2013

Surveyor ID: 1938

Datum Line: Q - R

Type: \*Urban/\*Rural

The terrain is \*Level-Undulating / \*Steep-Mountainous.

\*Strike through if inapplicable.

\*Specify the land actually surveyed or specify any land shown in the plan that  
is not the subject of the survey.

Statements of intention to dedicate public roads, public reserves and  
drainage reserves.

Plans used in the preparation of survey/compilation.

C276-2146

C416-2146

F545-1950

DP 724628

DP 1156652

DP 1181299

If space is insufficient continue on PLAN FORM 6A

Signatures, Seals and Section 88B Statements should appear on  
PLAN FORM 6A

Surveyor's Reference: 2012/148\_01

| DEPOSITED PLAN ADMINISTRATION SHEET   |  | Sheet 2 of 2 sheet(s)   |
|---|--|---|
| <div>Office Use Only</div> <div>Registered:  7.6.2013</div>   |  | <div>Office Use Only</div> <div>DP1185827</div>   |
| <div>PLAN OF PROPOSED EASEMENT FOR OVERHEAD POWERLINES 40 WIDE AND VARIABLE WITHIN LOT 8 IN DP 724628, LOT 24 IN DP 751328, LOT 7300 IN DP 1156652, LOT 25 IN DP 1181299 AND ROAD 40.235 WIDE</div> <div>Subdivision Certificate number: .....</div> <div>Date of Endorsement: .....</div> |  | <div>This sheet is for the provision of the following information as required:</div> <ul style="list-style-type: none"><li>• A schedule of lots and addresses - See 60(c) <i>SSI Regulation 2012</i></li><li>• Statements of intention to create and release affecting interests in accordance with section 88B <i>Conveyancing Act 1919</i></li><li>• Signatures and seals- see 195D <i>Conveyancing Act 1919</i></li><li>• Any information which cannot fit in the appropriate panel of sheet 1 of the administration sheets.</li></ul> |
| <div>If space is insufficient use additional annexure sheet</div> <div>Surveyor's Reference: 2012/148_01</div>   |  |   |