



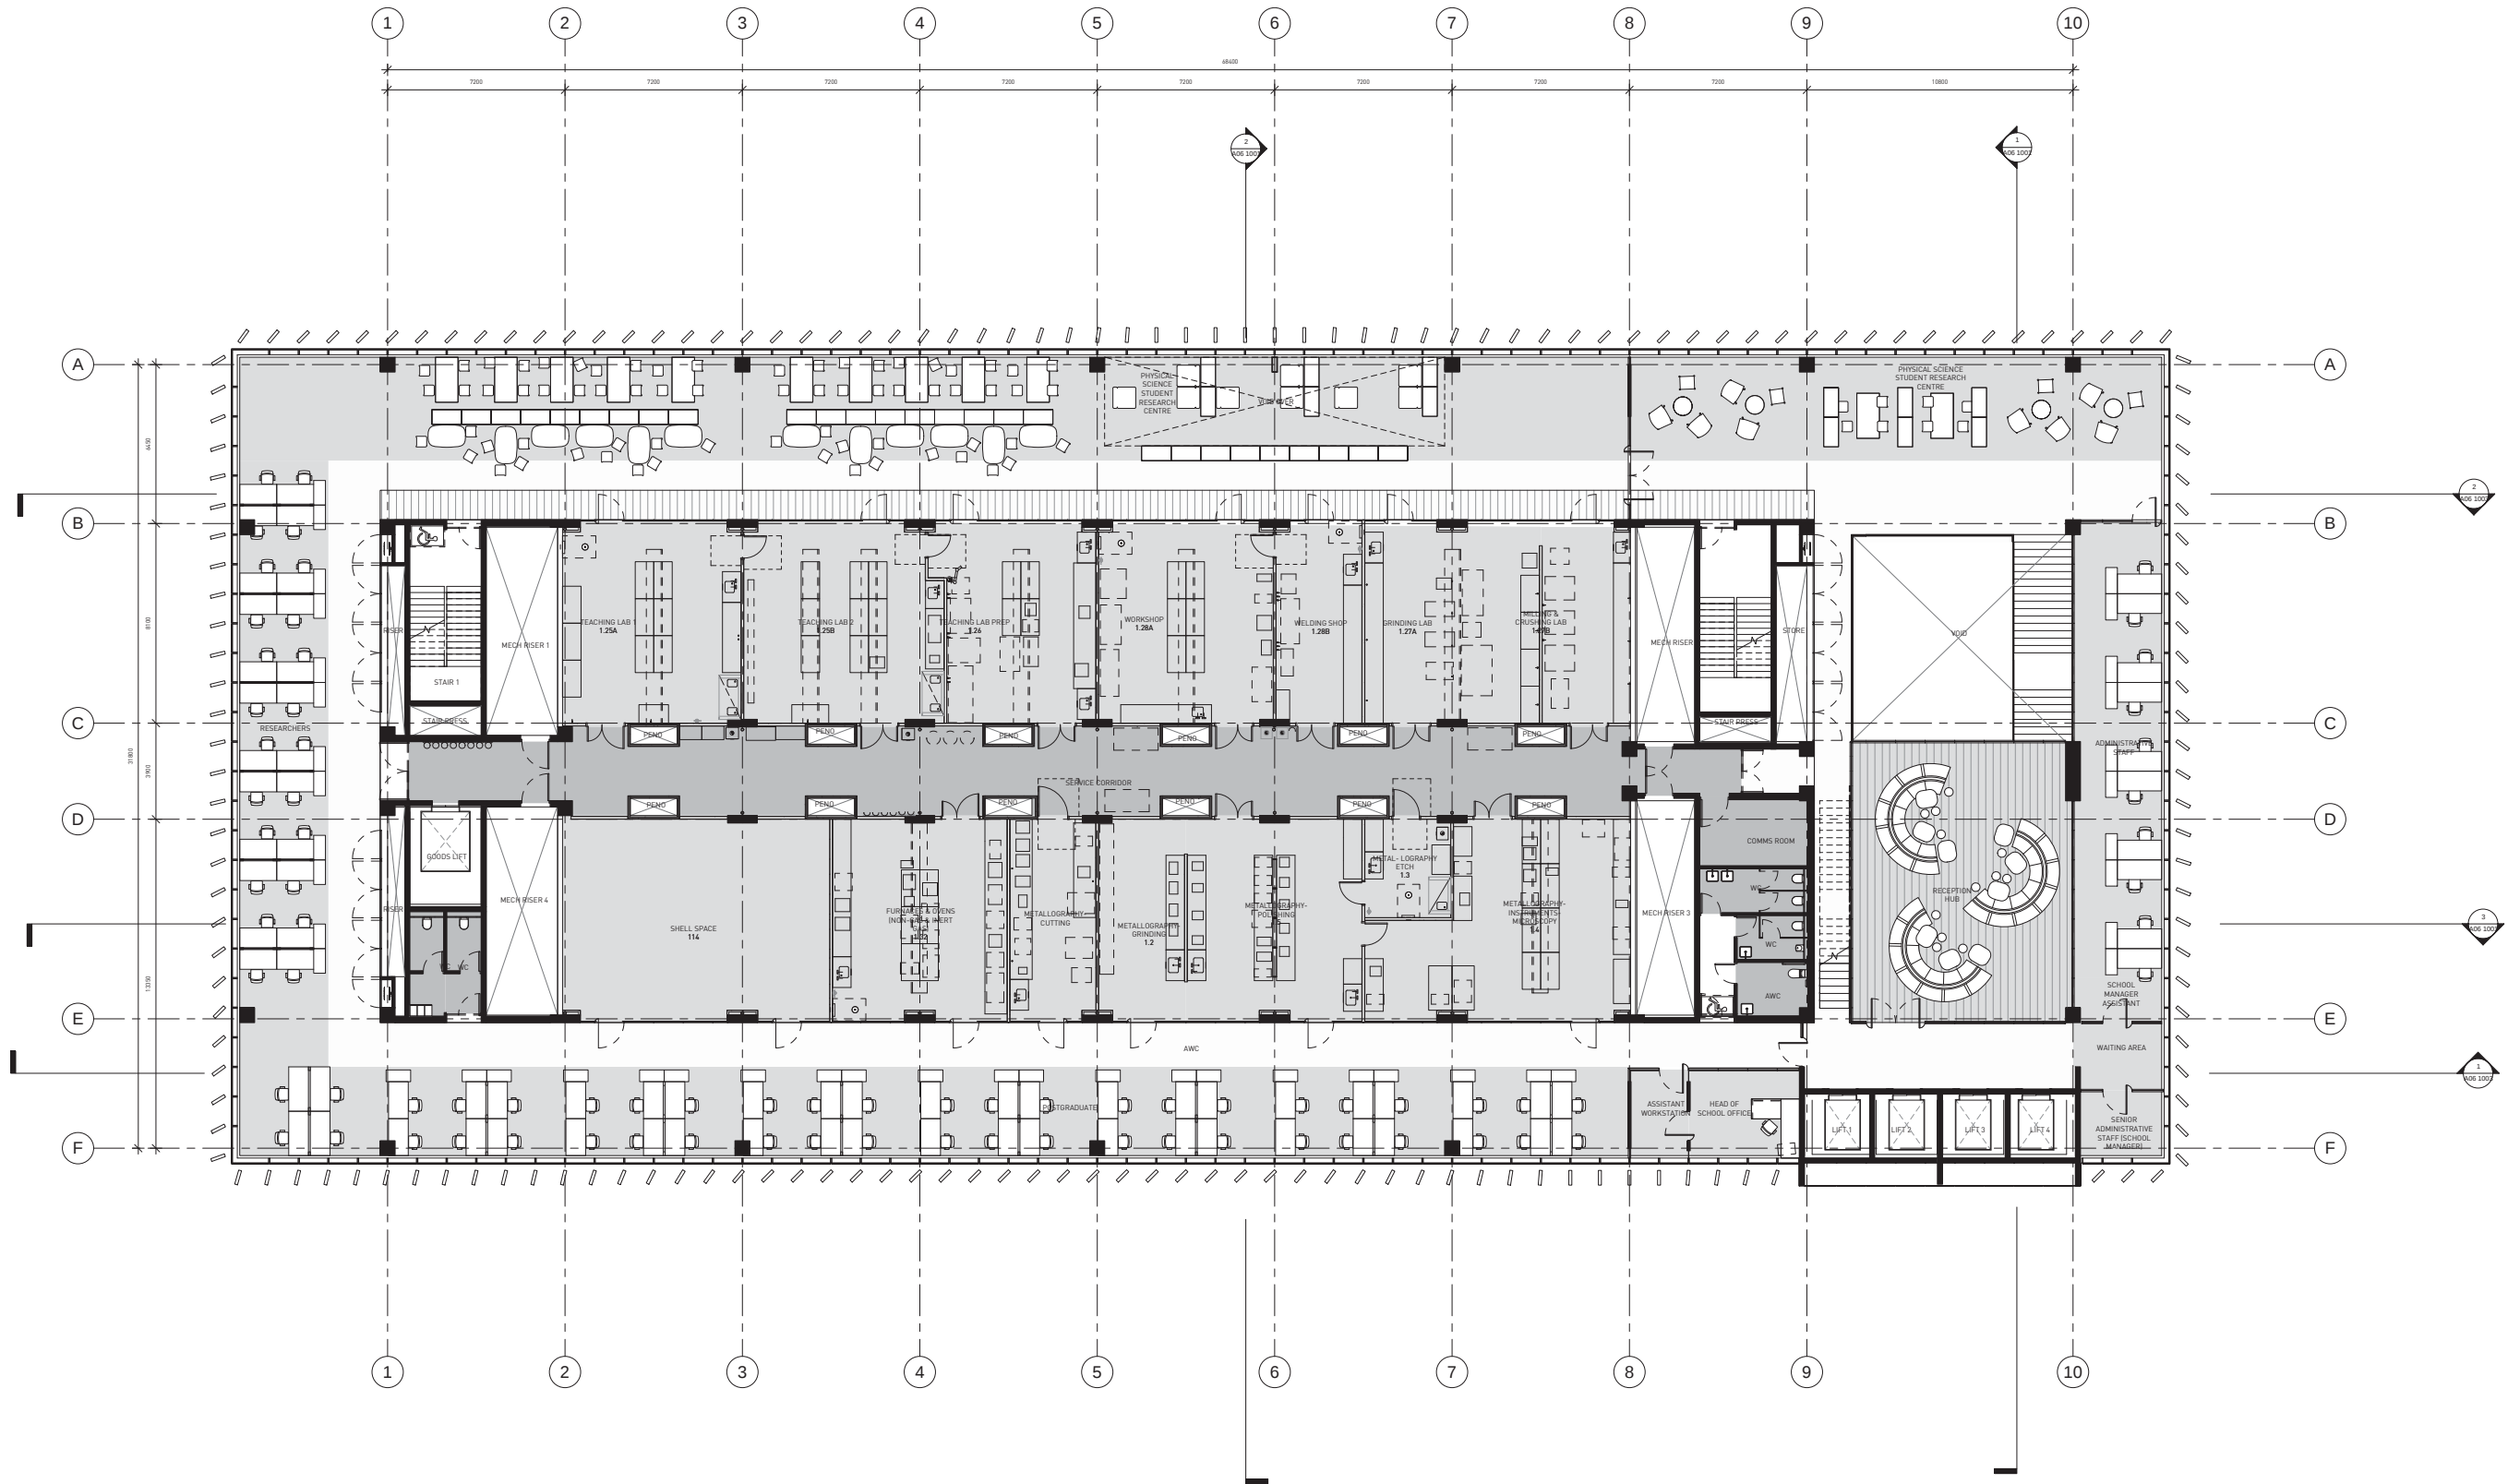

GRIMSHAW

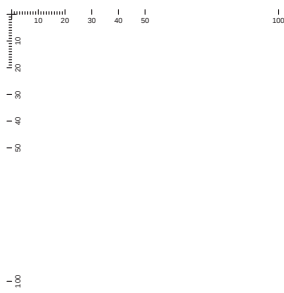

GRIMSHAWArchitects
Office Sydney
Telephone +612 9253 0200
Address Level 3, 24 Hickson Road
Sydney, NSW 2000, Australia
www.grimshaw-architects.com

LAB ARCHITECTURE & BUILDING SERVICES
tel +1 (602) 552 7700 fax +1 (602) 522 7737
3200 E CAMELBACK RD SUITE 250
PHOENIX AZ 85016

INTELLECTUAL PROPERTY


© Copyright Grimshaw architects Pty limited.
Unless otherwise agreed in writing, all rights to
use this document are subject to payment in full
of all Grimshaw charges; this document may
only be used for the express purpose and
project for which it has been created and deliv-
ered, as notified in writing by Grimshaw and
this document may not be otherwise used, or
copied. Any unauthorised use of this document
is at the user's sole risk and without limiting
Grimshaw's rights the user releases and indemn-
ifies Grimshaw from and against all loss so
arising

REV	DESCRIPTION	DATE
1	Preliminary Issue	15/01/12
2	Planning Professional Issue	25/01/12
3	For Coordination	25/01/12
4	Final Planning Issue	25/01/12
5	State Significant Development Application	01/01/12
6	State Significant Development Application	01/01/12

REV	DESCRIPTION	DATE

SERVICES
STEENSEN VARMING
tel 02 9967 2200 fax 02 9967 2992
LVL 8, 9 CASTLEREAGH ST SYDNEY NSW 2000
HYDRAULIC AND FIRE SERVICES
WARREN SMITH & PARTNERS
tel 02 9299 1312 fax 02 9290 1295
LVL 1, 123 CLARENCE ST SYDNEY NSW 2000

PROJECT MANAGER
Capital Insight Pty Ltd
tel 02 9955 2330 fax 02 9955 5574
77 BERRY ST NORTH SYDNEY NSW 2160
STRUCTURAL
TaylorThomsonWhitting
tel 02 9439 7288 fax 02 9439 3146
48 CHANDOS STREET ST LEONARDS NSW 2065

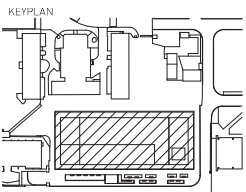

CLIENT
UNSW
THE UNIVERSITY OF NEW SOUTH WALES
PROJECT
UNSW
Materials Science and
Engineering New Building

PROJECT NORTH
TRUE NORTH
GRAPHIC SCALE
SCALE
1 : 100 at A0
FIRST ISSUED
Issue Date
DO NO SCALE
STATUS
State Significant Development Application

DRAWING
GENERAL ARRANGEMENT PLAN - LEVEL 1
DRAWN BY
NJ
CHECKED
MJ
AUTHORISED
AM
PROJECT NO. DWG NO.
A02 1004
ISSUE
6