
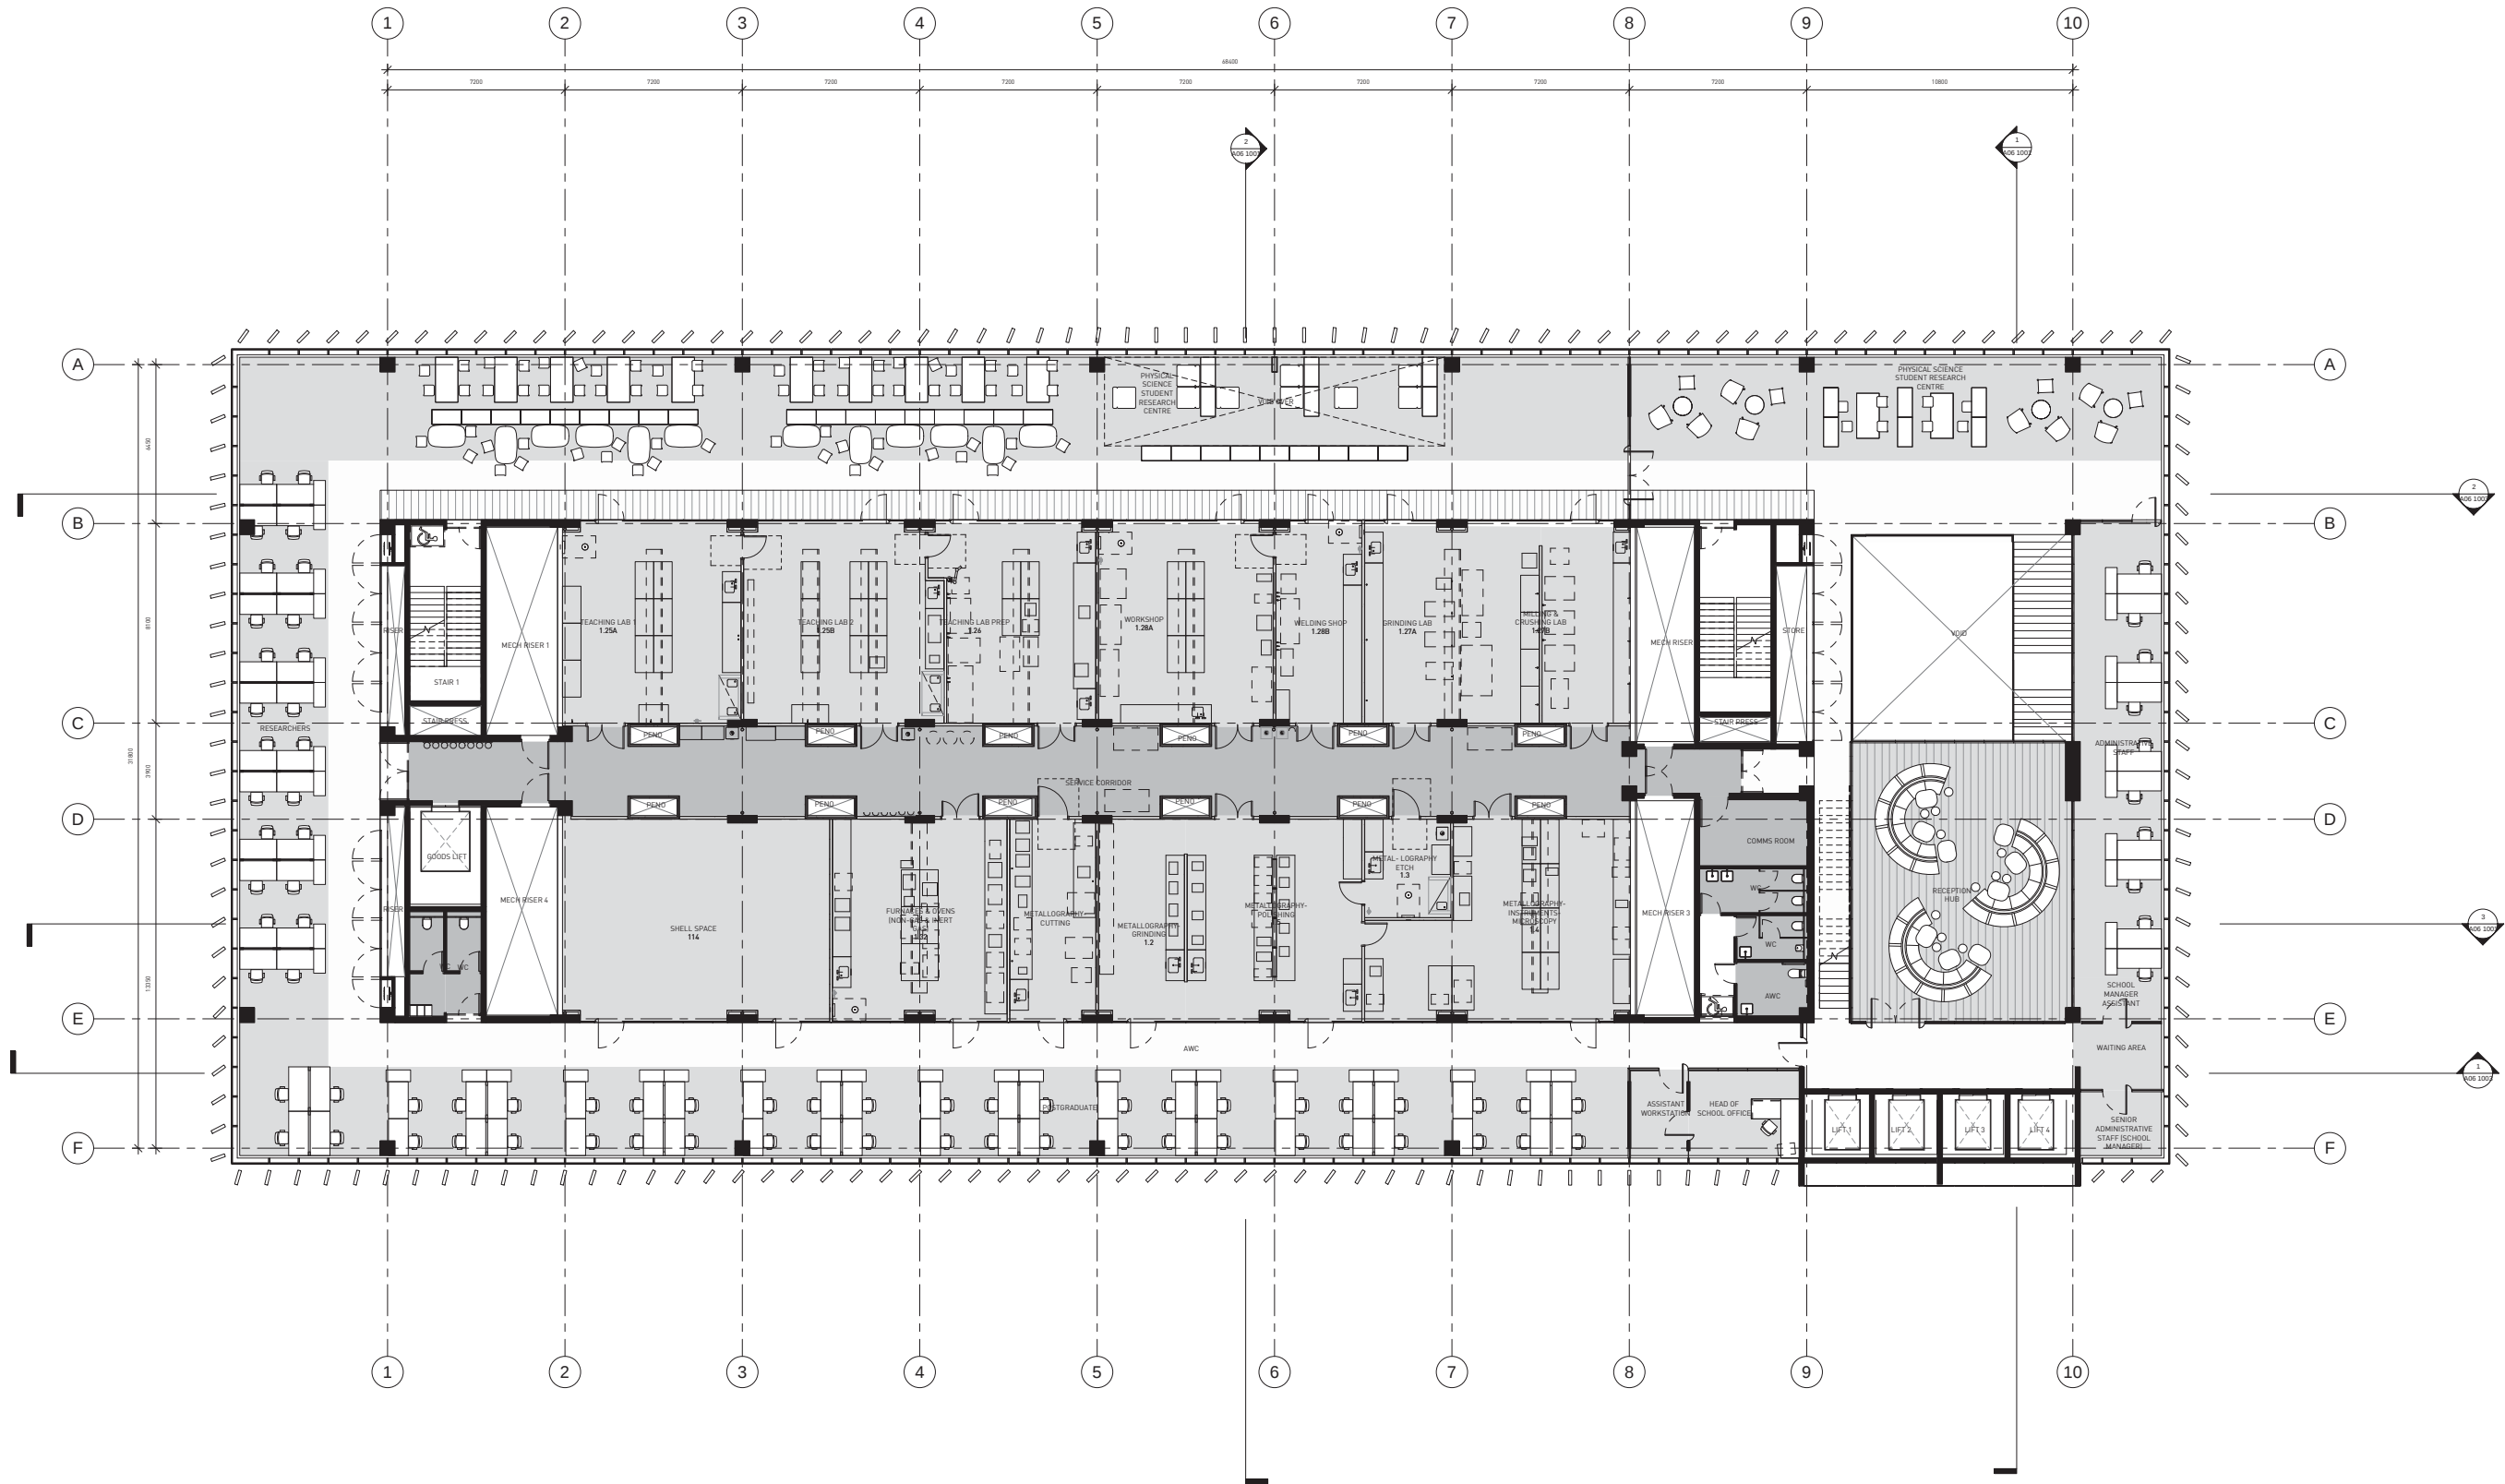


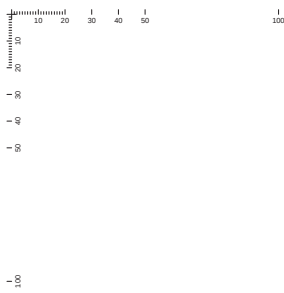

GRIMSHAW HDR

GRIMSHAWArchitects
Office Sydney
Telephone +612 9253 0200
Address Level 3, 24 Hickson Road
Sydney, NSW 2000, Australia
www.grimshaw-architects.com

LAB ARCHITECTURE & BUILDING SERVICES
tel +1 (602) 552 7700 fax +1 (602) 522 7737
3230 E CAMELBACK RD SUITE 250
PHOENIX AZ 85016

INTELLECTUAL PROPERTY
© Copyright Grimshaw architects Pty limited.
Unless otherwise agreed in writing, all rights to
use this document are subject to payment in full
of all Grimshaw charges; this document may
only be used for the express purpose and
project for which it has been created and deliv-
ered, as notified in writing by Grimshaw and
this document may not be otherwise used, or
copied. Any unauthorised use of this document
is at the user's sole risk and without limiting
Grimshaw's rights the user releases and indem-
nifies Grimshaw from and against all loss so
arising

REV	DESCRIPTION	DATE
1	Preliminary Issue	18/02
2	Planning Professional Issue	25/02/2
3	For Coordination	25/02/2
4	Final Planning Issue	25/02/2
5	State Significant Development Application	5/10/12
6	State Significant Development Application	9/11/12


REV	DESCRIPTION	DATE

SERVICES
STEENSEN VARMING
tel 02 9967 2203 fax 02 9967 2992
LVL 8, 9 CASTLEREAGH ST SYDNEY NSW 2300

HYDRAULIC AND FIRE SERVICES
WARREN SMITH & PARTNERS
tel 02 9299 1312 fax 02 9290 1295
LVL 1, 123 CLARENCE ST SYDNEY NSW 2000

PROJECT MANAGER
Capital Insight Pty Ltd
tel 02 9955 2330 fax 02 9955 5574
77 BERRY ST NORTH SYDNEY NSW 2160

STRUCTURAL
TaylorThomsonWhitting
tel 02 9439 7288 fax 02 9439 3146
48 CHANDOS STREET ST LEONARDS NSW 2065

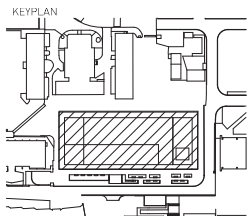

CLIENT
UNSW
THE UNIVERSITY OF NEW SOUTH WALES
PROJECT
UNSW
Materials Science and
Engineering New Building

PROJECT NORTH TRUE NORTH
GRAPHIC SCALE
SCALE 1: 100 at A0
FIRST ISSUED Issue Date
DO NO SCALE
STATUS
State Significant Development Application

DRAWING
GENERAL ARRANGEMENT PLAN - LEVEL 1
DRAWN BY NJ CHECKED MJ AUTHORISED AM
PROJECT NO. DWG NO. ISSUE
A02 1004 6



© Copyright Grimshaw architects Pty limited. Unless otherwise agreed in writing, all rights to use this document are subject to payment in full of all Grimshaw charges; this document may only be used for the express purpose and project for which it has been created and delivered, as notified in writing by Grimshaw; and this document may not be otherwise used, or copied. Any unauthorised use of this document is at the user's sole risk and without limiting Grimshaws rights the user releases and indemnifies Grimshaw from and against all loss so arising.

[illegible]

HYDRAULIC AND FIRE SERVICES

WARREN SMITH & PARTNERS
tel 02 9299 1312 fax 02 9290 1295
LVL 1, 123 CLARENCE ST SYDNEY NSW 2000

STRUCTURAL
 TaylorThomsonWhitting
tel 02 9439 7288 fax 02 9439 3146
48 CHANDOS STREET ST LEONARDS NSW 2060



State Significant Development Application

PROJECT NO.	DWG NO.	ISSUE
A02 1005		6