



# BARANGAROO | Promenade Section

PWP LANDSCAPE ARCHITECTURE (Dimensions are Approximate)

Scale 1:50  
July 22, 2014

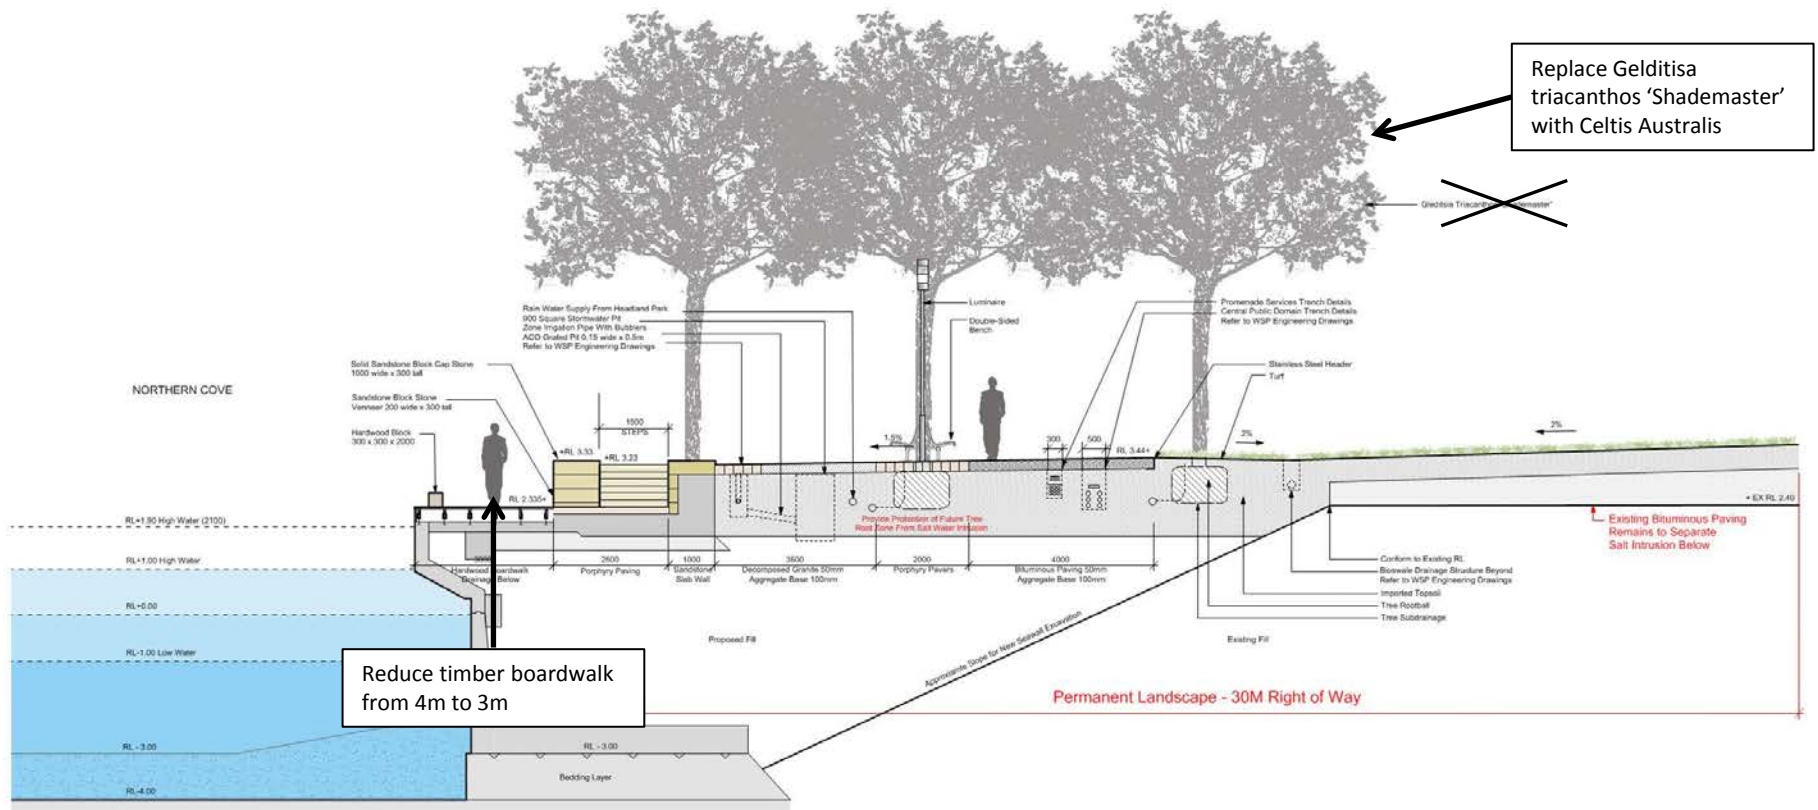



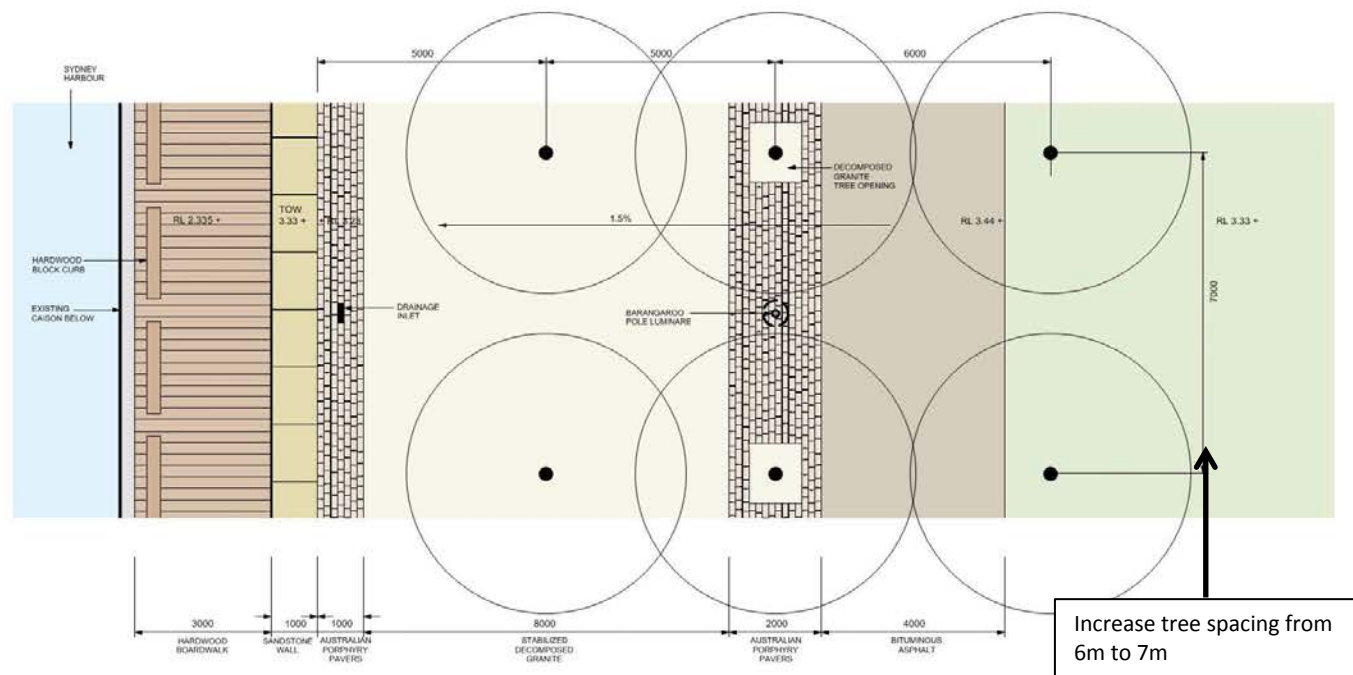

MATERIAL: AUSTRALIAN PORPHYRY PAVERS  
 SIZE: 140MM SAW CUT WIDTH, 200MM/320MM RANDOM LENGTH SPLIT ENDS  
 FINISH: NATURAL CLEFT TOP SURFACE  
 INSTALLATION: CEMENT STABILIZED SAND SETTING BED