




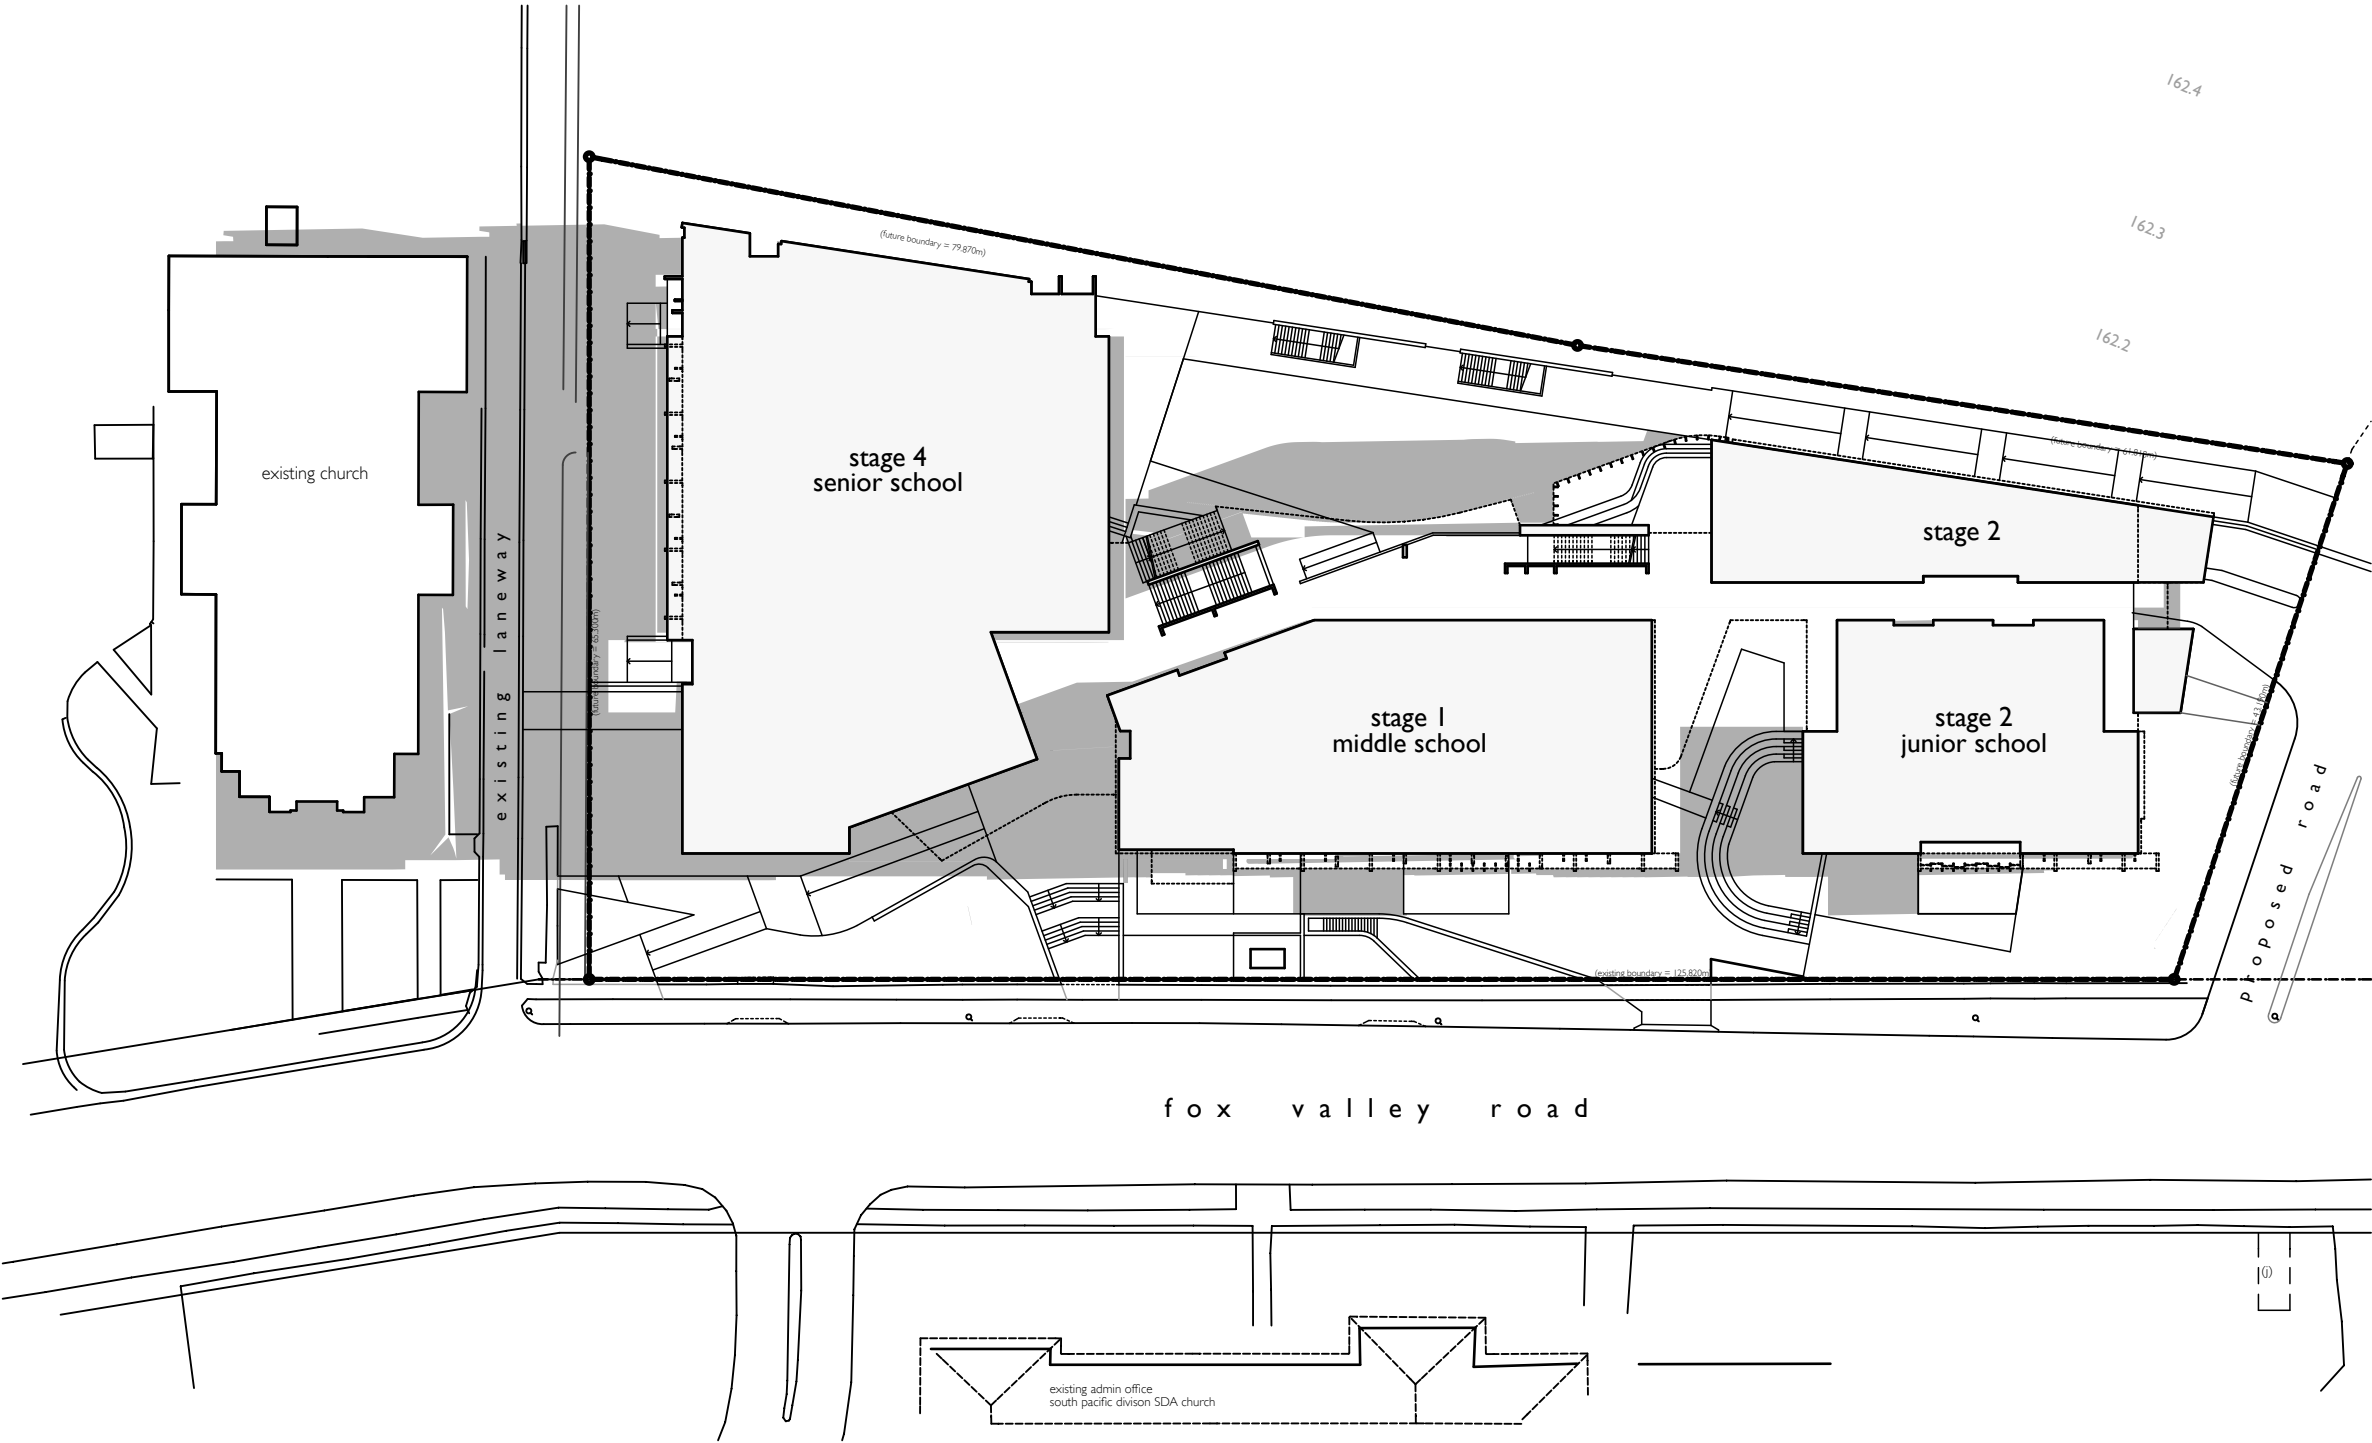

01 shadows - 21st june @ 9am  
nts

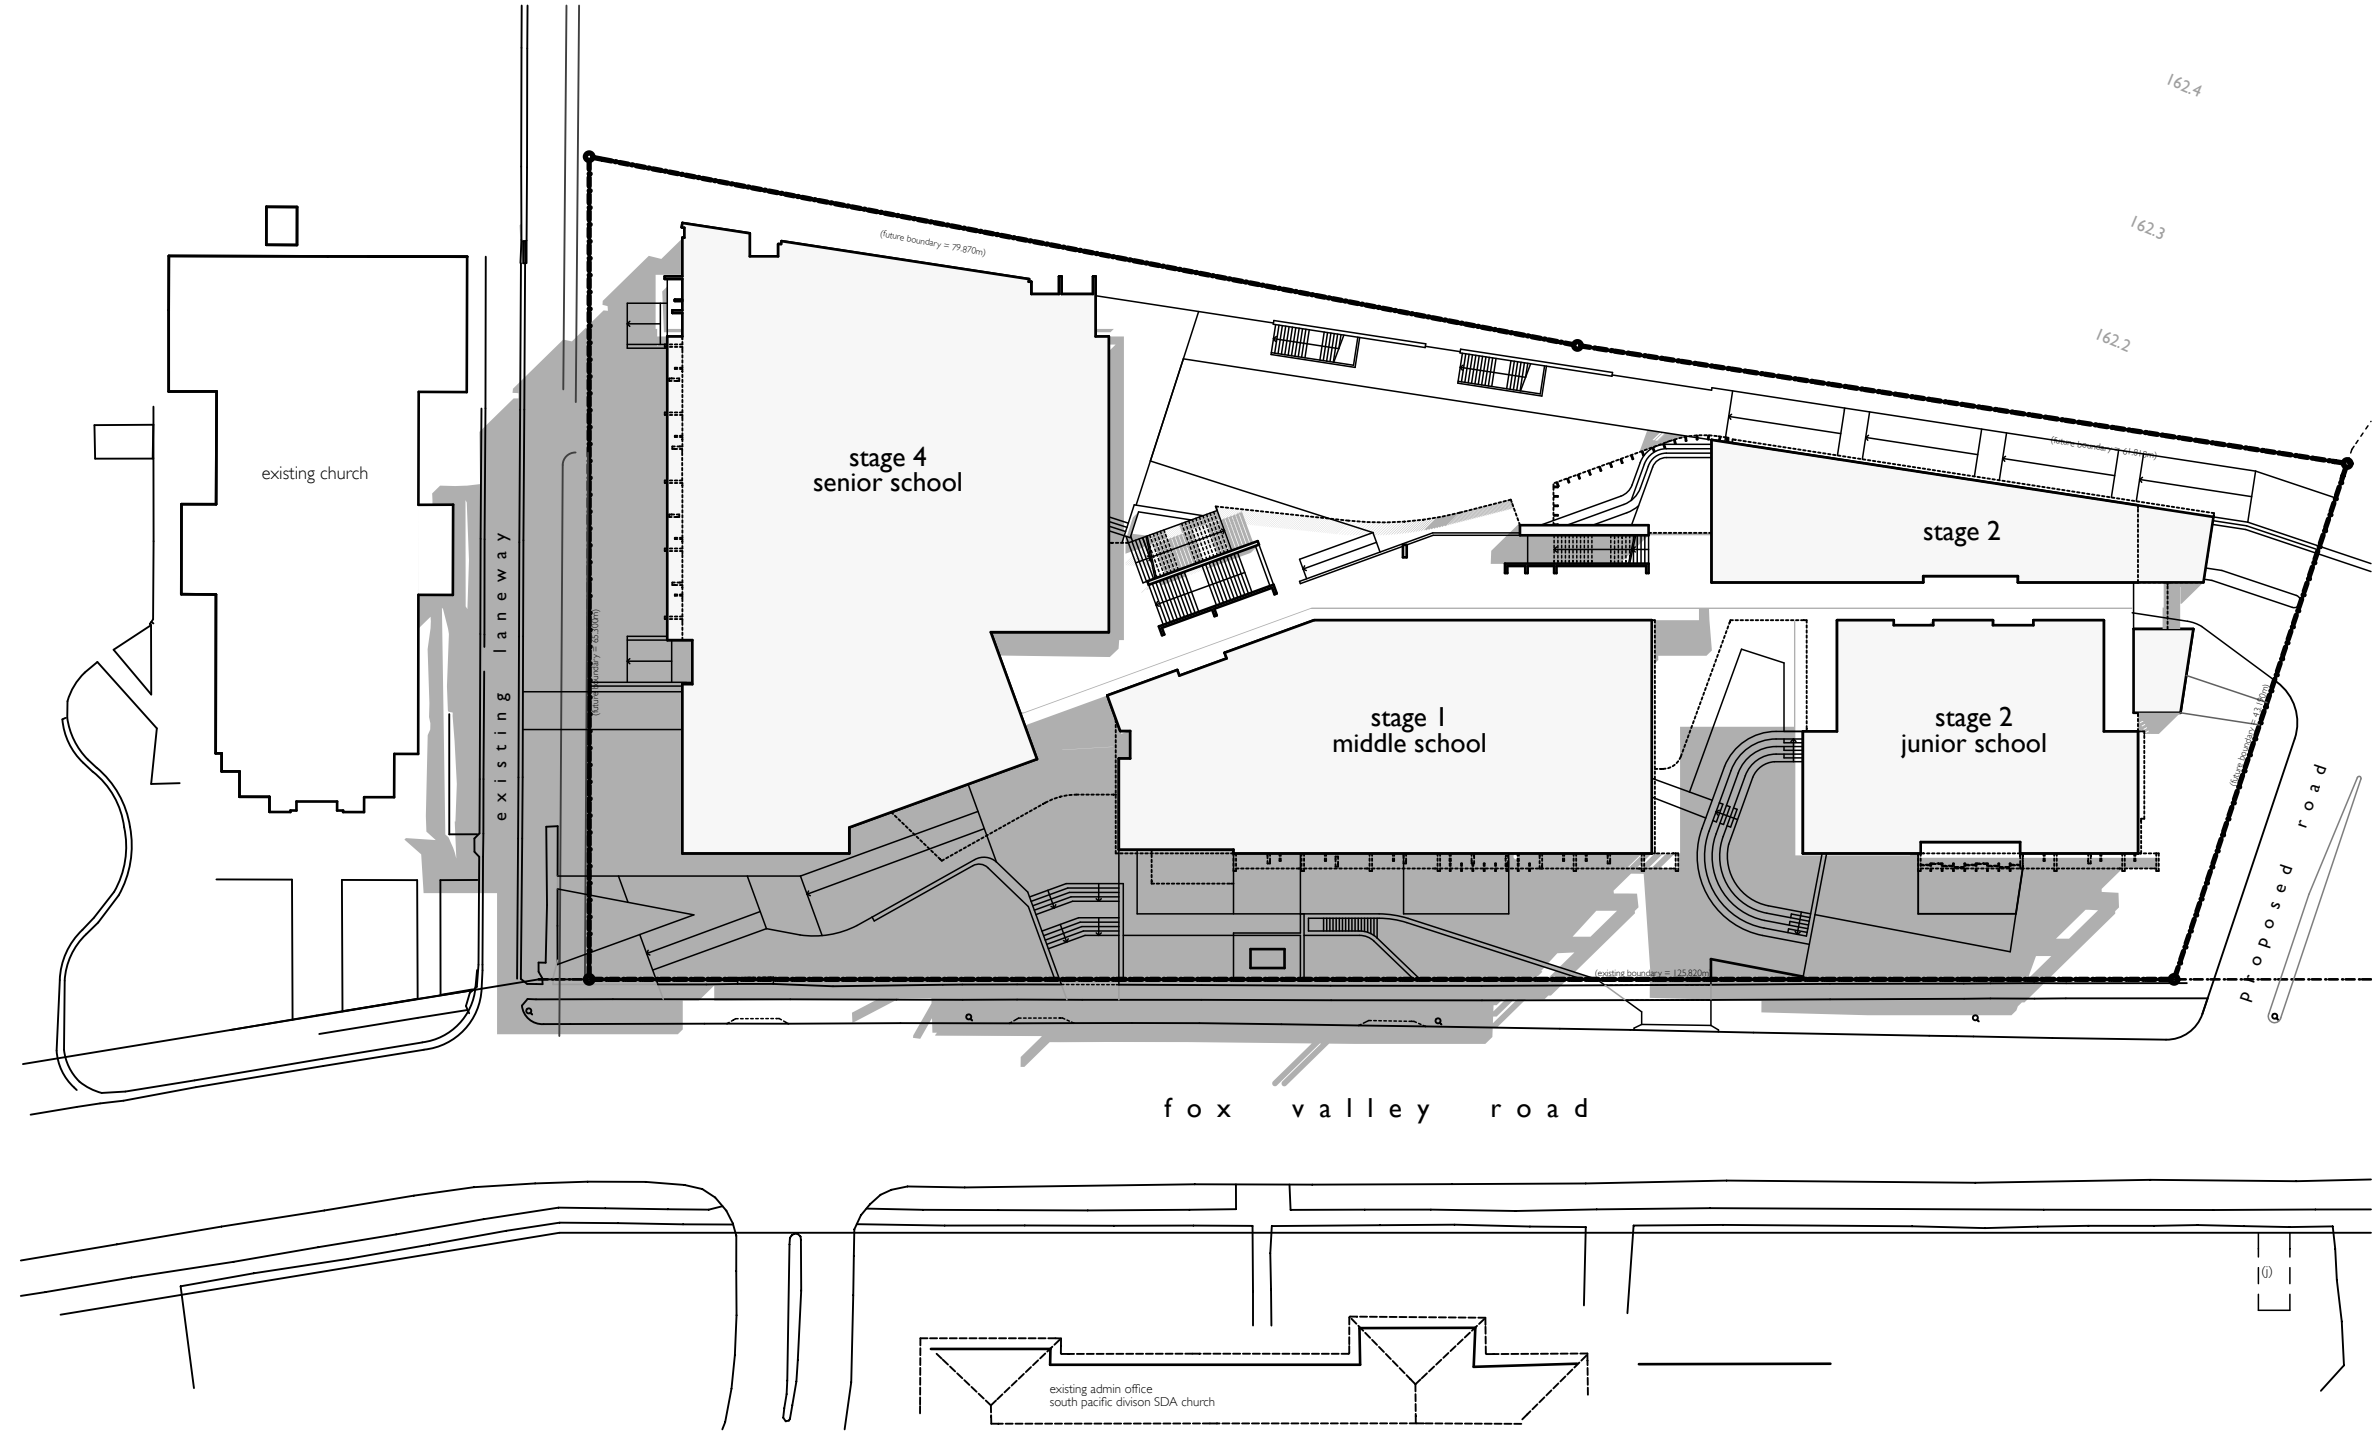


02 shadows - 21st june @ 12noon  
nts

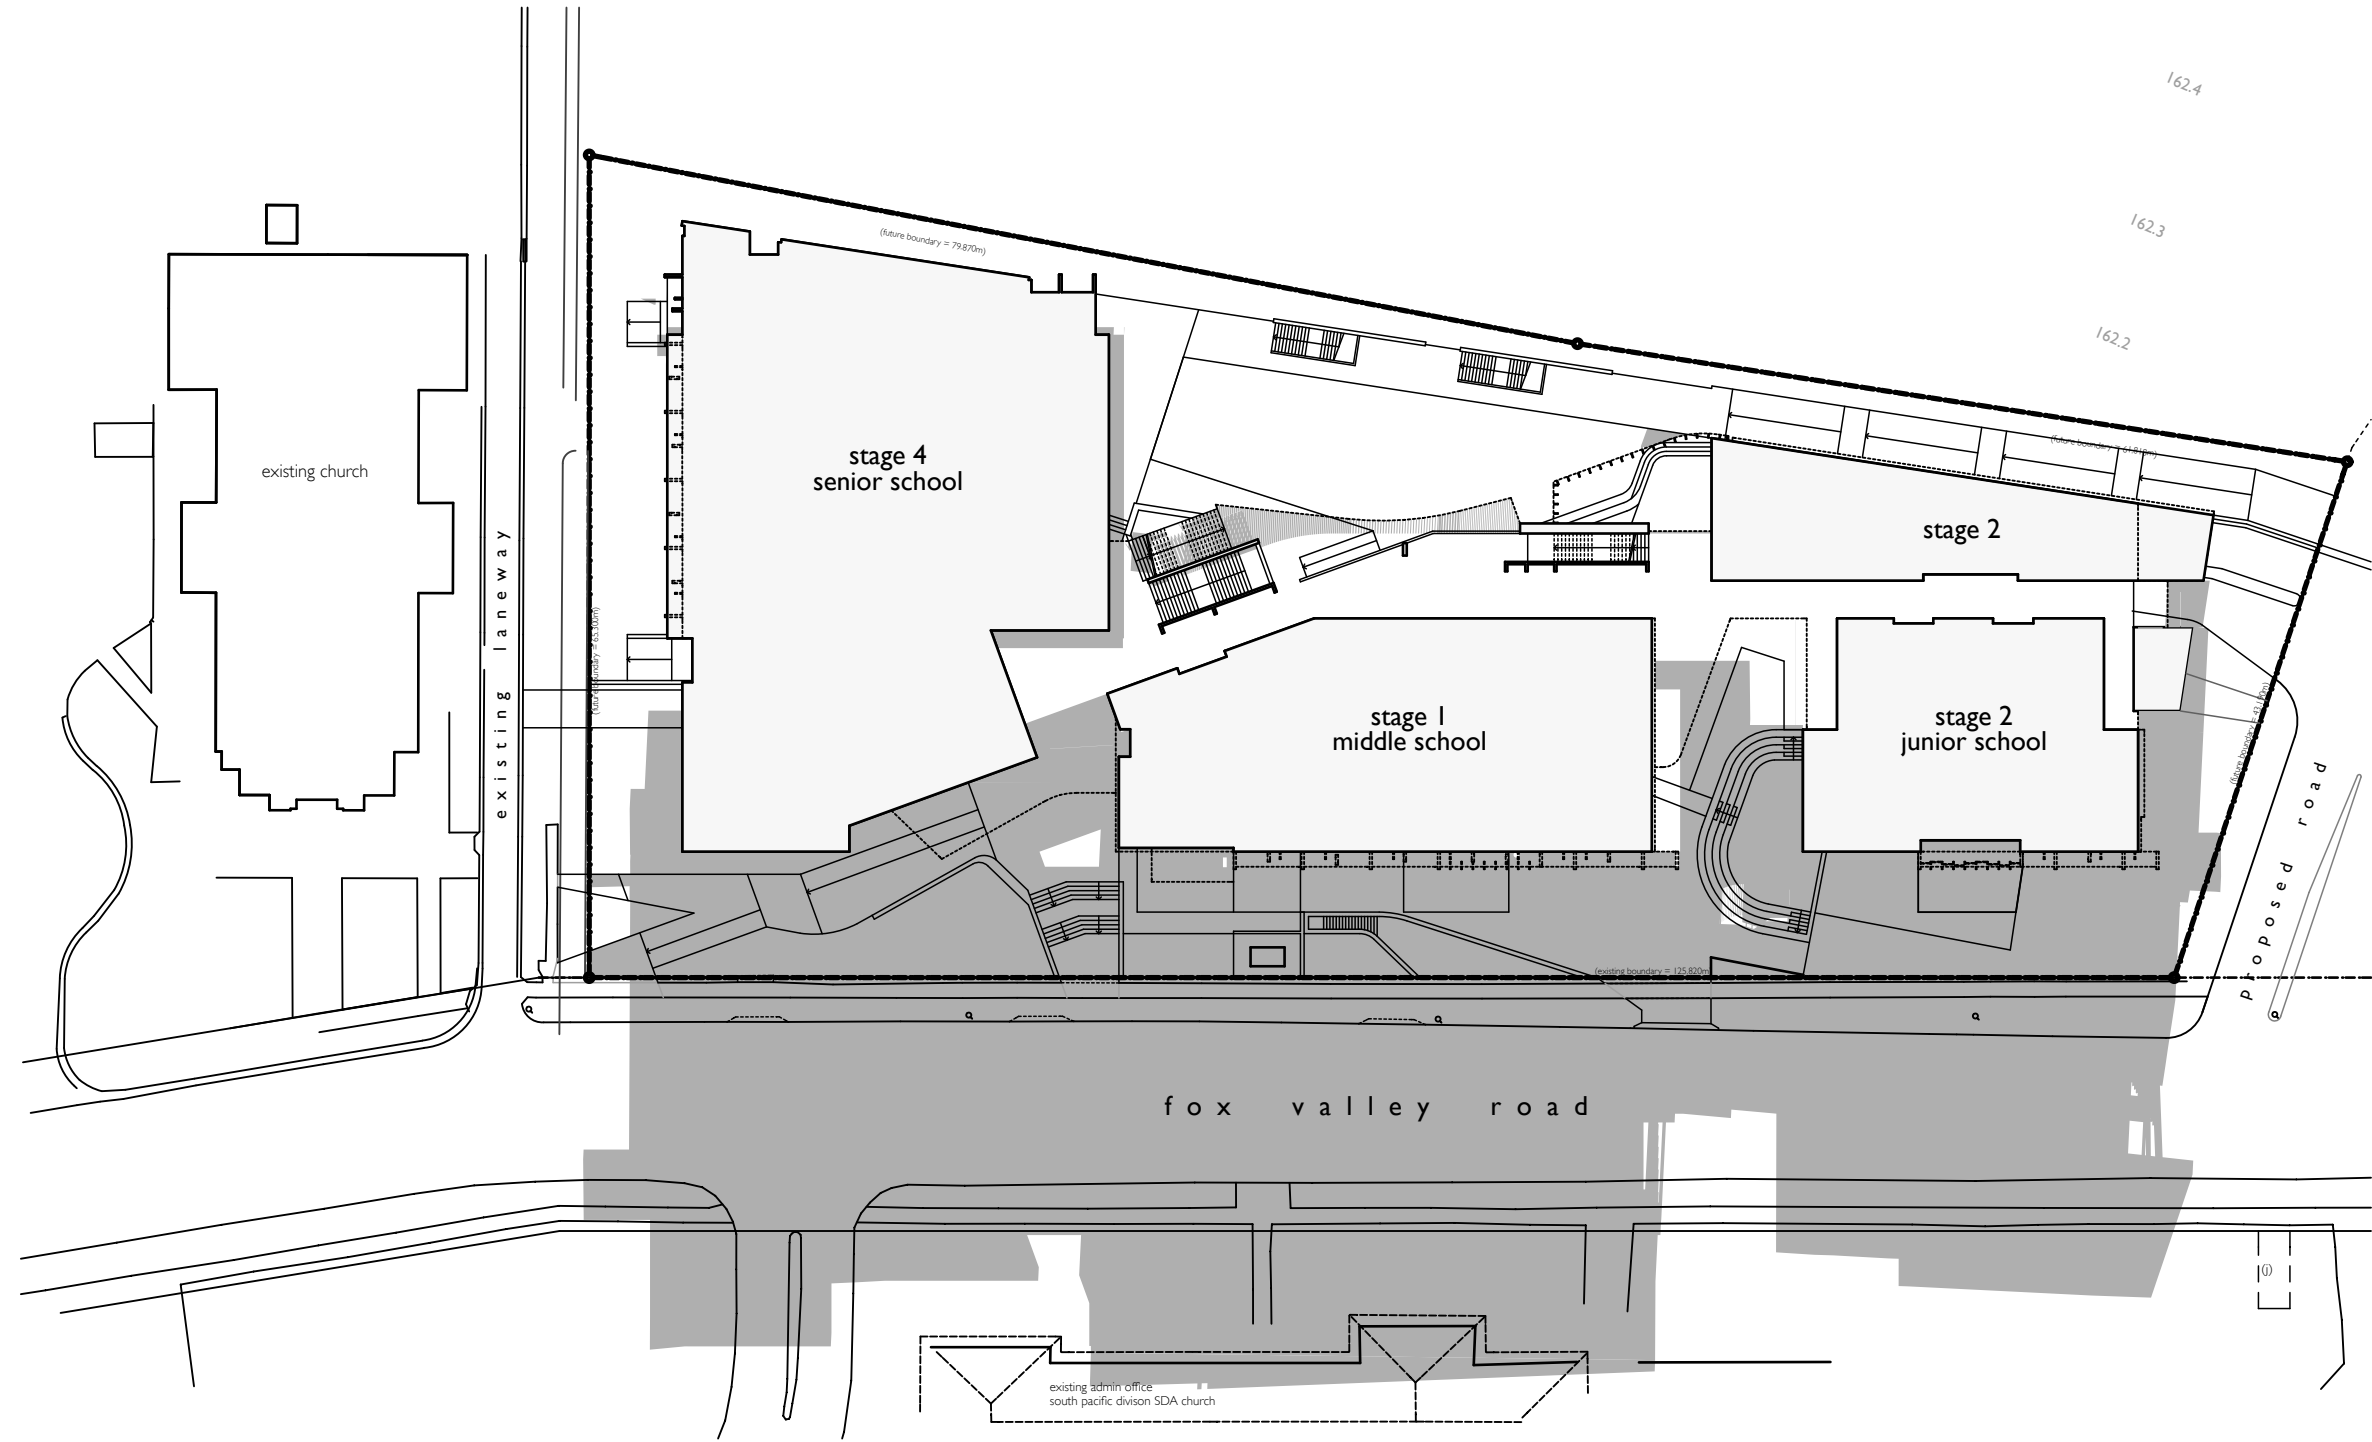

03 shadows - 21st june @ 3pm  
nts

|   |          |
|---|----------|
|   |          |
|   |          |
|   |          |
|   |          |
|   |          |
|   |          |
| 2 - re-issue for state significant development application   | 05/12/13 |
| 1 - issue for state significant development application   | 27/03/13 |
| amendment   | date     |
| note: all dimensions are to be verified on site and any discrepancies referred to the architect for determination. figured dimensions are to take precedence over scaled dimensions. |          |

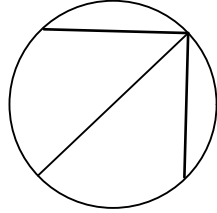

drawn jok  
checked dmb  
plot date 4/12/13  
scale nts @ A1

wahroonga adventist school  
fox valley road, wahroonga  
for  
seventh day adventist,  
greater sydney conference  
shadow diagrams (21 june)  
job number 1318.10  
dwg. no. / issue & amendment DA31 /2

stanton dahl architects

18 - 20 Oxford Street  
Epping NSW 2121  
Ph 61 2 8876 5300  
Fx 61 2 9868 2624  
design@stantondahl.com.au  
www.stantondahl.com.au  
copyright 2011 stanton dahl

