




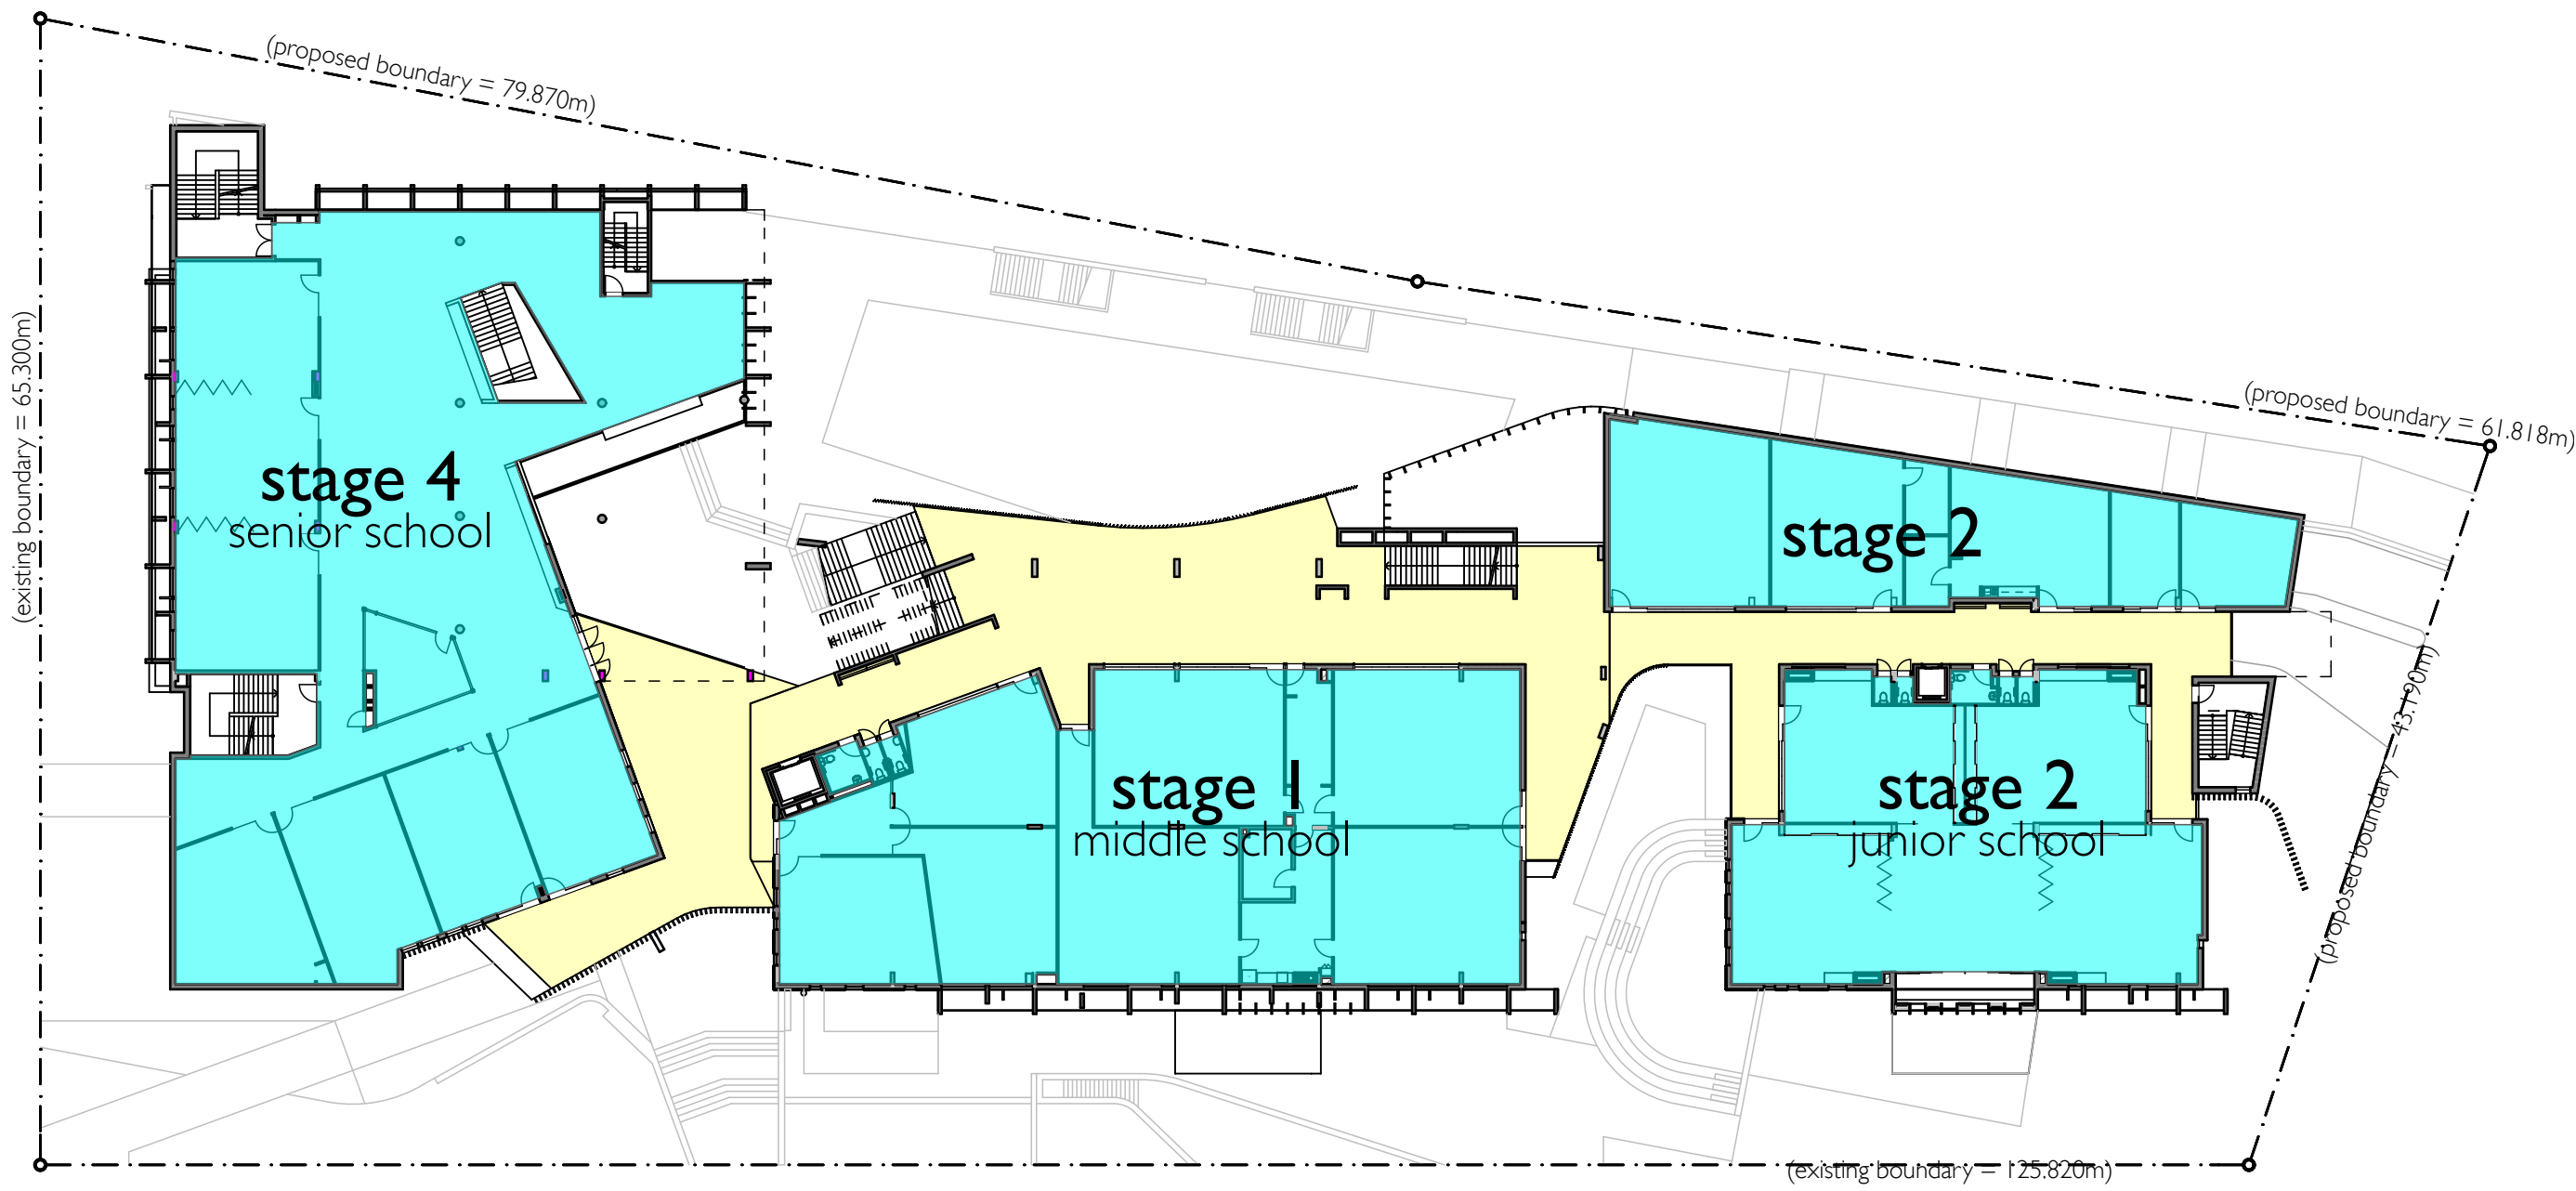

01 first floor areas
1:400

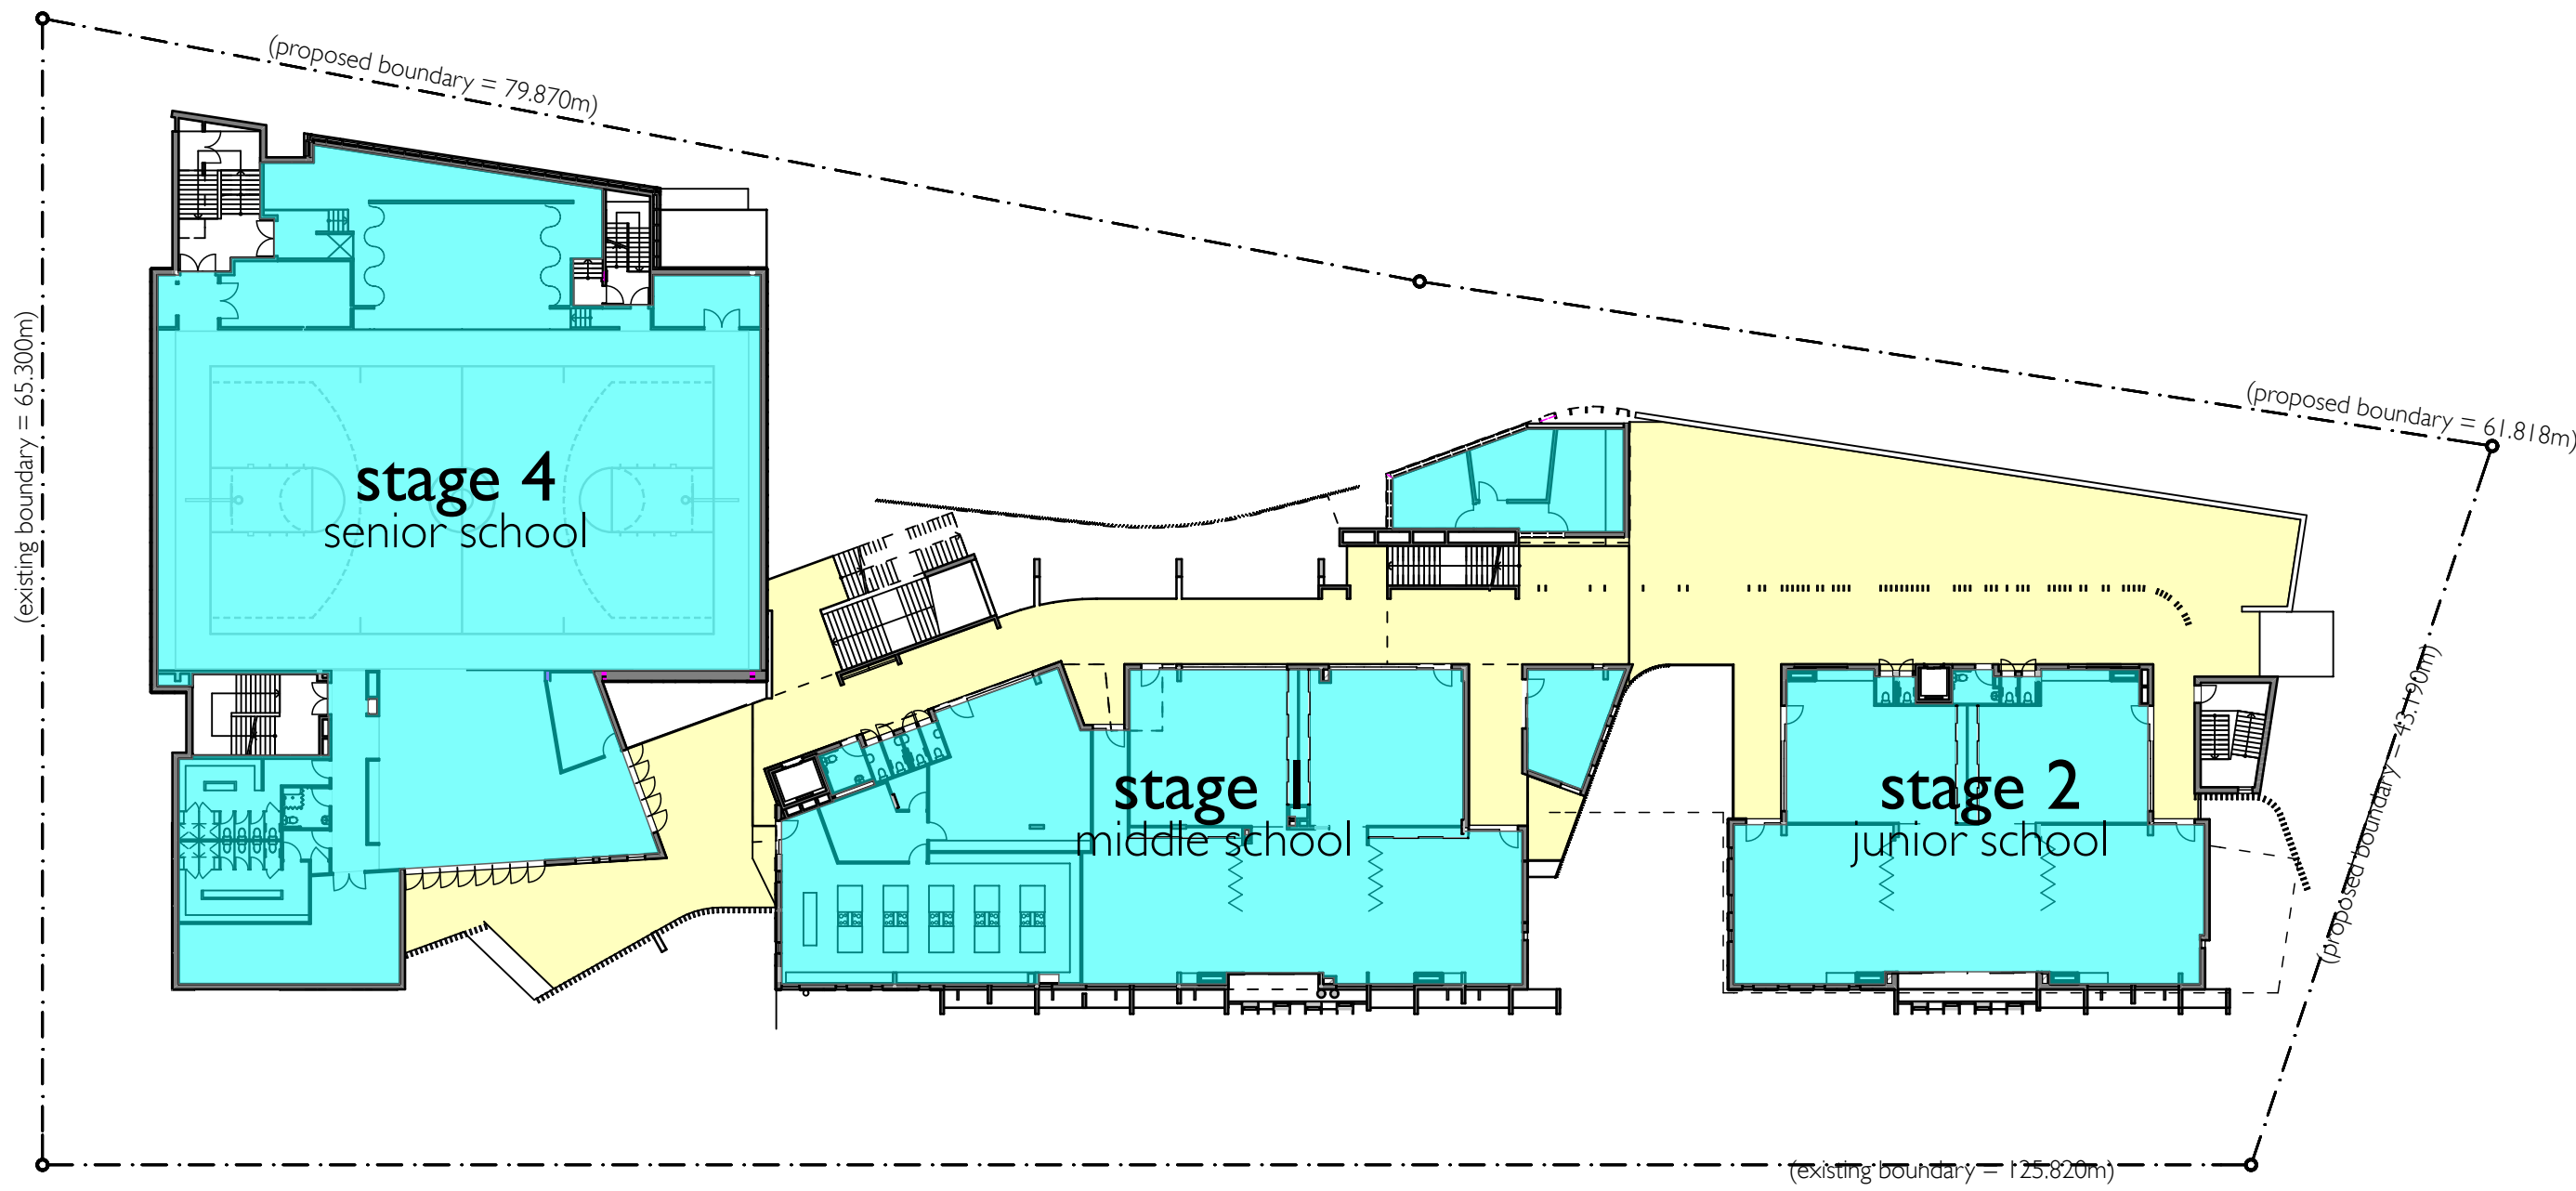

02 second floor areas
1:400

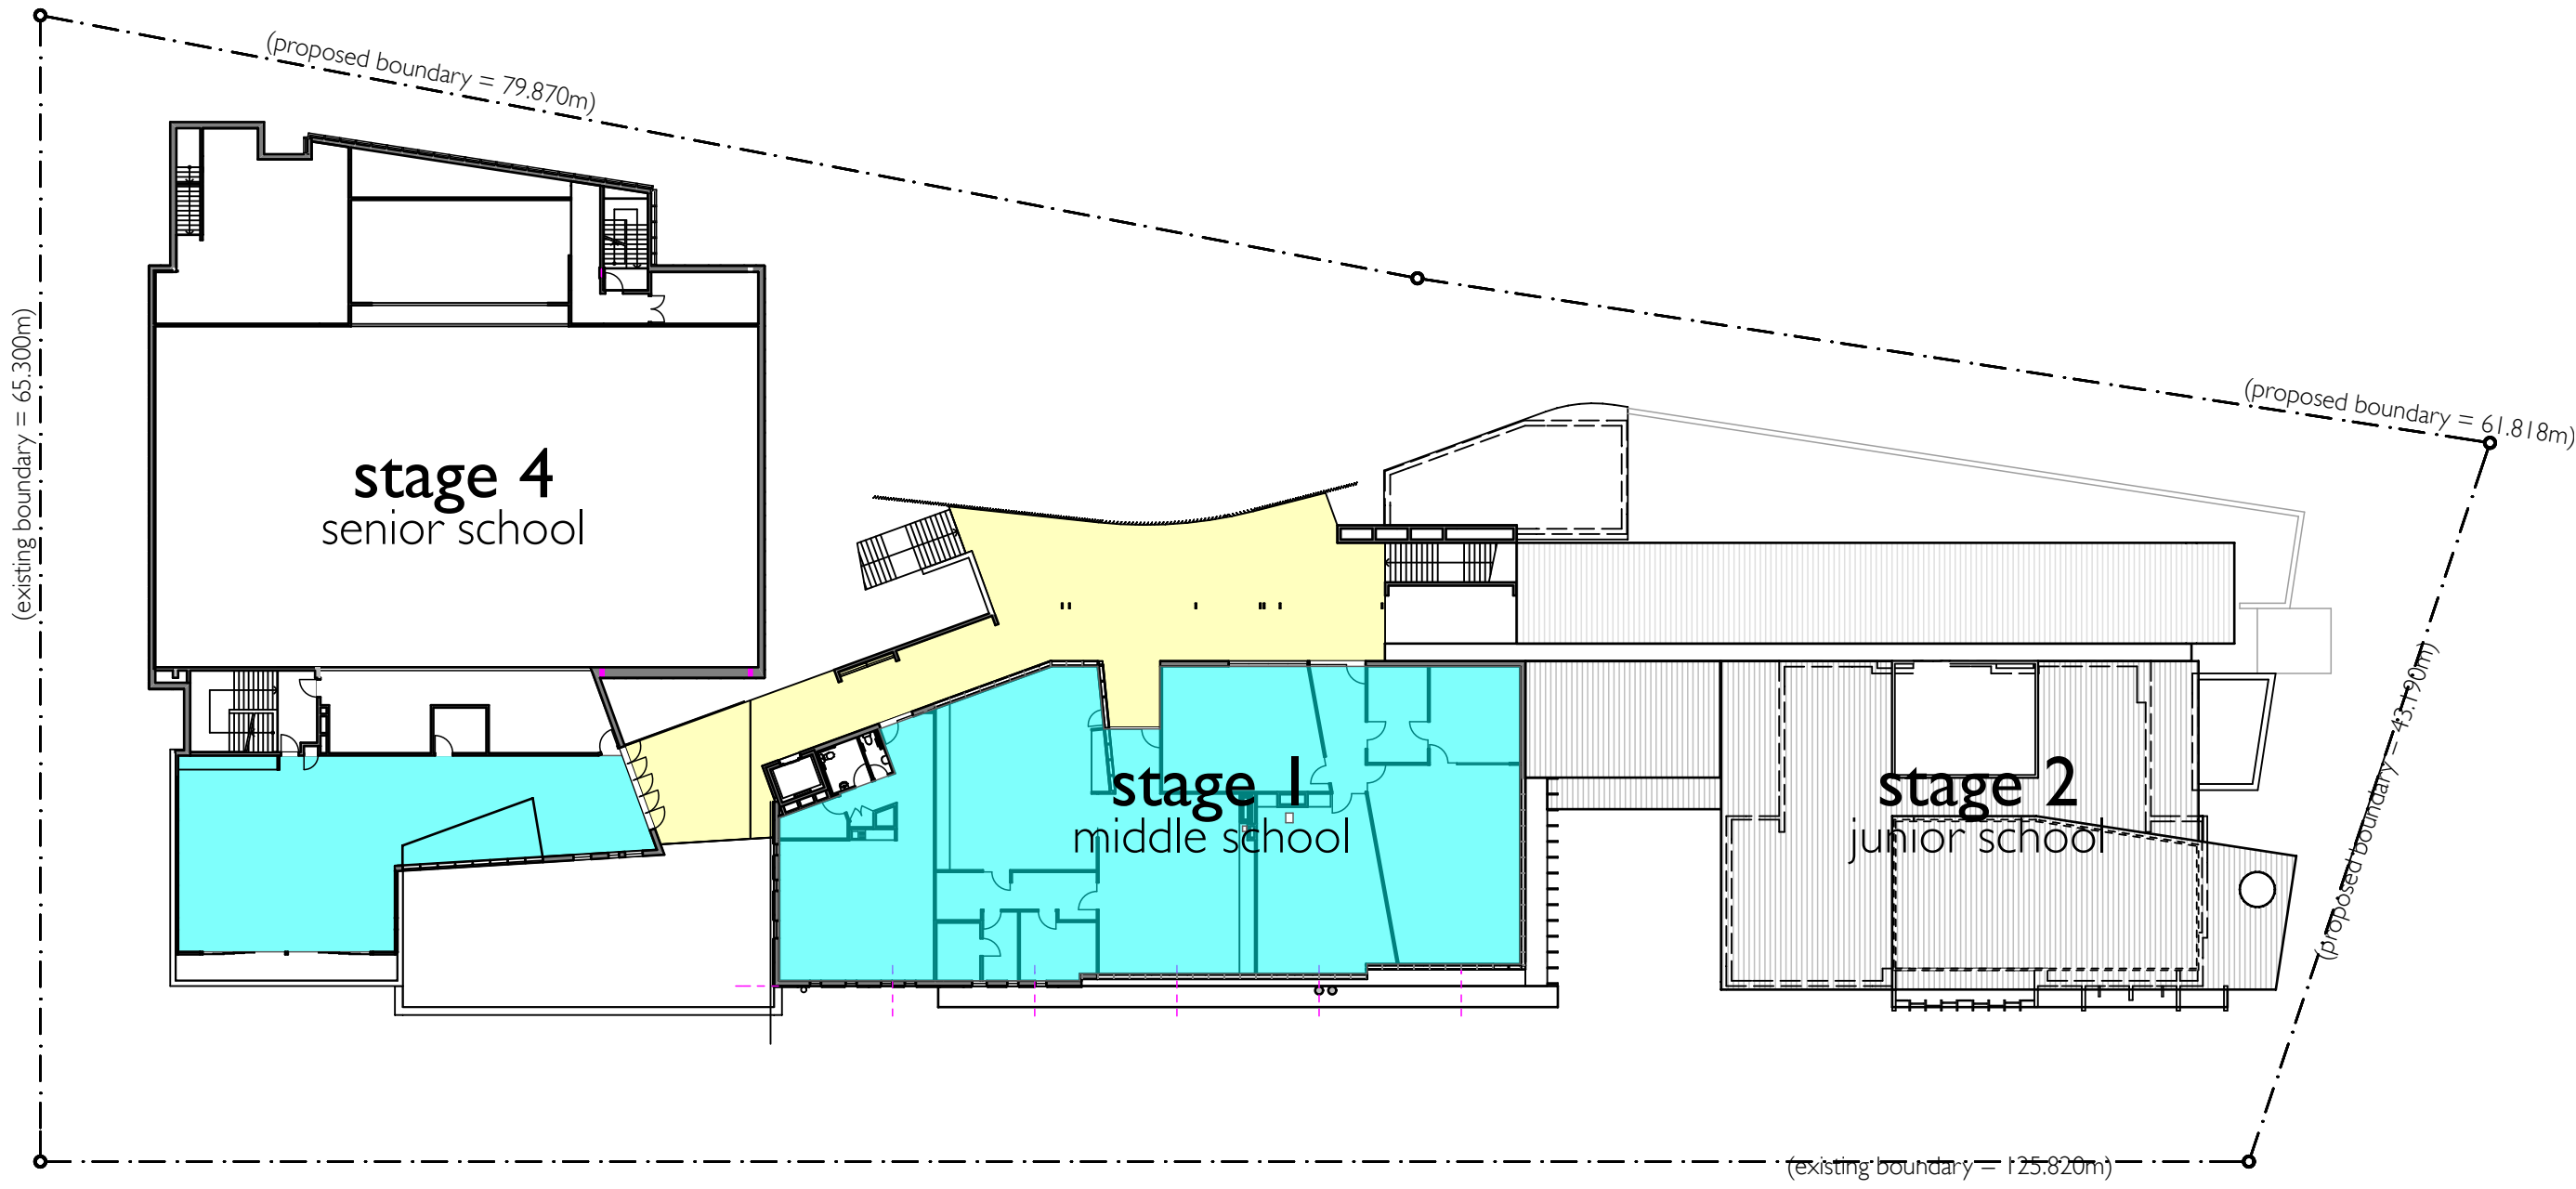

03 third floor areas
1:400

schedule of areas - first floor					
	stage 1	stage 2	stage 4	stage 3	total
gross floor area	692 sqm	718 sqm	970 sqm		2,380 sqm
outdoor space and circulation	685 sqm				685 sqm

schedule of areas - second floor					
	stage 1	stage 2	stage 4	stage 3	total
gross floor area	682 sqm	476 sqm	1,210 sqm		2,368 sqm
outdoor space and circulation	911 sqm				911 sqm

schedule of areas - third floor					
	stage 1	stage 2	stage 4	stage 3	total
gross floor area	675 sqm		325 sqm		1,000 sqm
outdoor space and circulation	302 sqm				302 sqm

2 - re-issue for state significant development application 05/12/13
1 - issue for state significant development application 27/03/13
amendment date
note: all dimensions are to be verified on site and any discrepancies referred to the architect for determination. figured dimensions are to take precedence over scaled dimensions.

drawn mmb/dmb
checked dmb
plot date 4/12/13
scale 1:400 @ A1

wahroonga adventist school
fox valley road, wahroonga
for
seventh day adventist,
greater sydney conference
development statistics - sheet 3
job number 1318.10
dwg. no. / issue & amendment DA09 /2

stanton dahl architects
18 - 20 Oxford Street
Epping NSW 2121
Ph 61 2 8876 5300
Fx 61 2 9868 2624
design@stantondahl.com.au
www.stantondahl.com.au
copyright 2011 stanton dahl

