


LEVEL 38 POPULATION SUMMARY				NLA 2360m²			
		ALL		Fire Compartment 1		Fire Compartment 2	
MEETING ROOM	4p						
	6p	5	30	1	6	4	24
	8p	5	40			5	40
	10p						
	12p	4	48	2	24	2	24
	14p	1	14			1	14
	16p	1	16			1	16
	24p	1	24			1	24
TELEPRESENCE	6p	1	6			1	6
SUBTOTAL A		18	178		30		148
MULTI-FUNCTION ROOM (AS SHOWN ON PLAN)	12p	1	12			1	12
	16p	2	32			2	32
	20p	2	40	2	40		
	22p	2	44	2	44		
SUBTOTAL B		7	128		84		44
PARTNER'S INVITEES	54p	1	54	1	54		
HOSPITALITY STAFF	19p	1	19	1	19		
TOTAL		379		187		192	
NO'S PER FLOOR FOR BASE BUILDING		286					
NO's FOR FIRE ENGINEERED SOLUTION		TBC					
KPMG L15 CURRENT PREMISES		240					

- BASE BUILDING
- 1. FIRE CURTAIN TENANCY REVIEW
 - 2. CORE WALLS/RISERS UNDER BB REVIEW
 - 3. TENANCY FIRE COMPARTMENTALISATION UNDER DEVELOPMENT

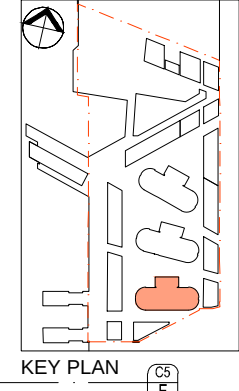

KEY PLAN


C5 E

C5 D

C5 C

C5 B

C5 A

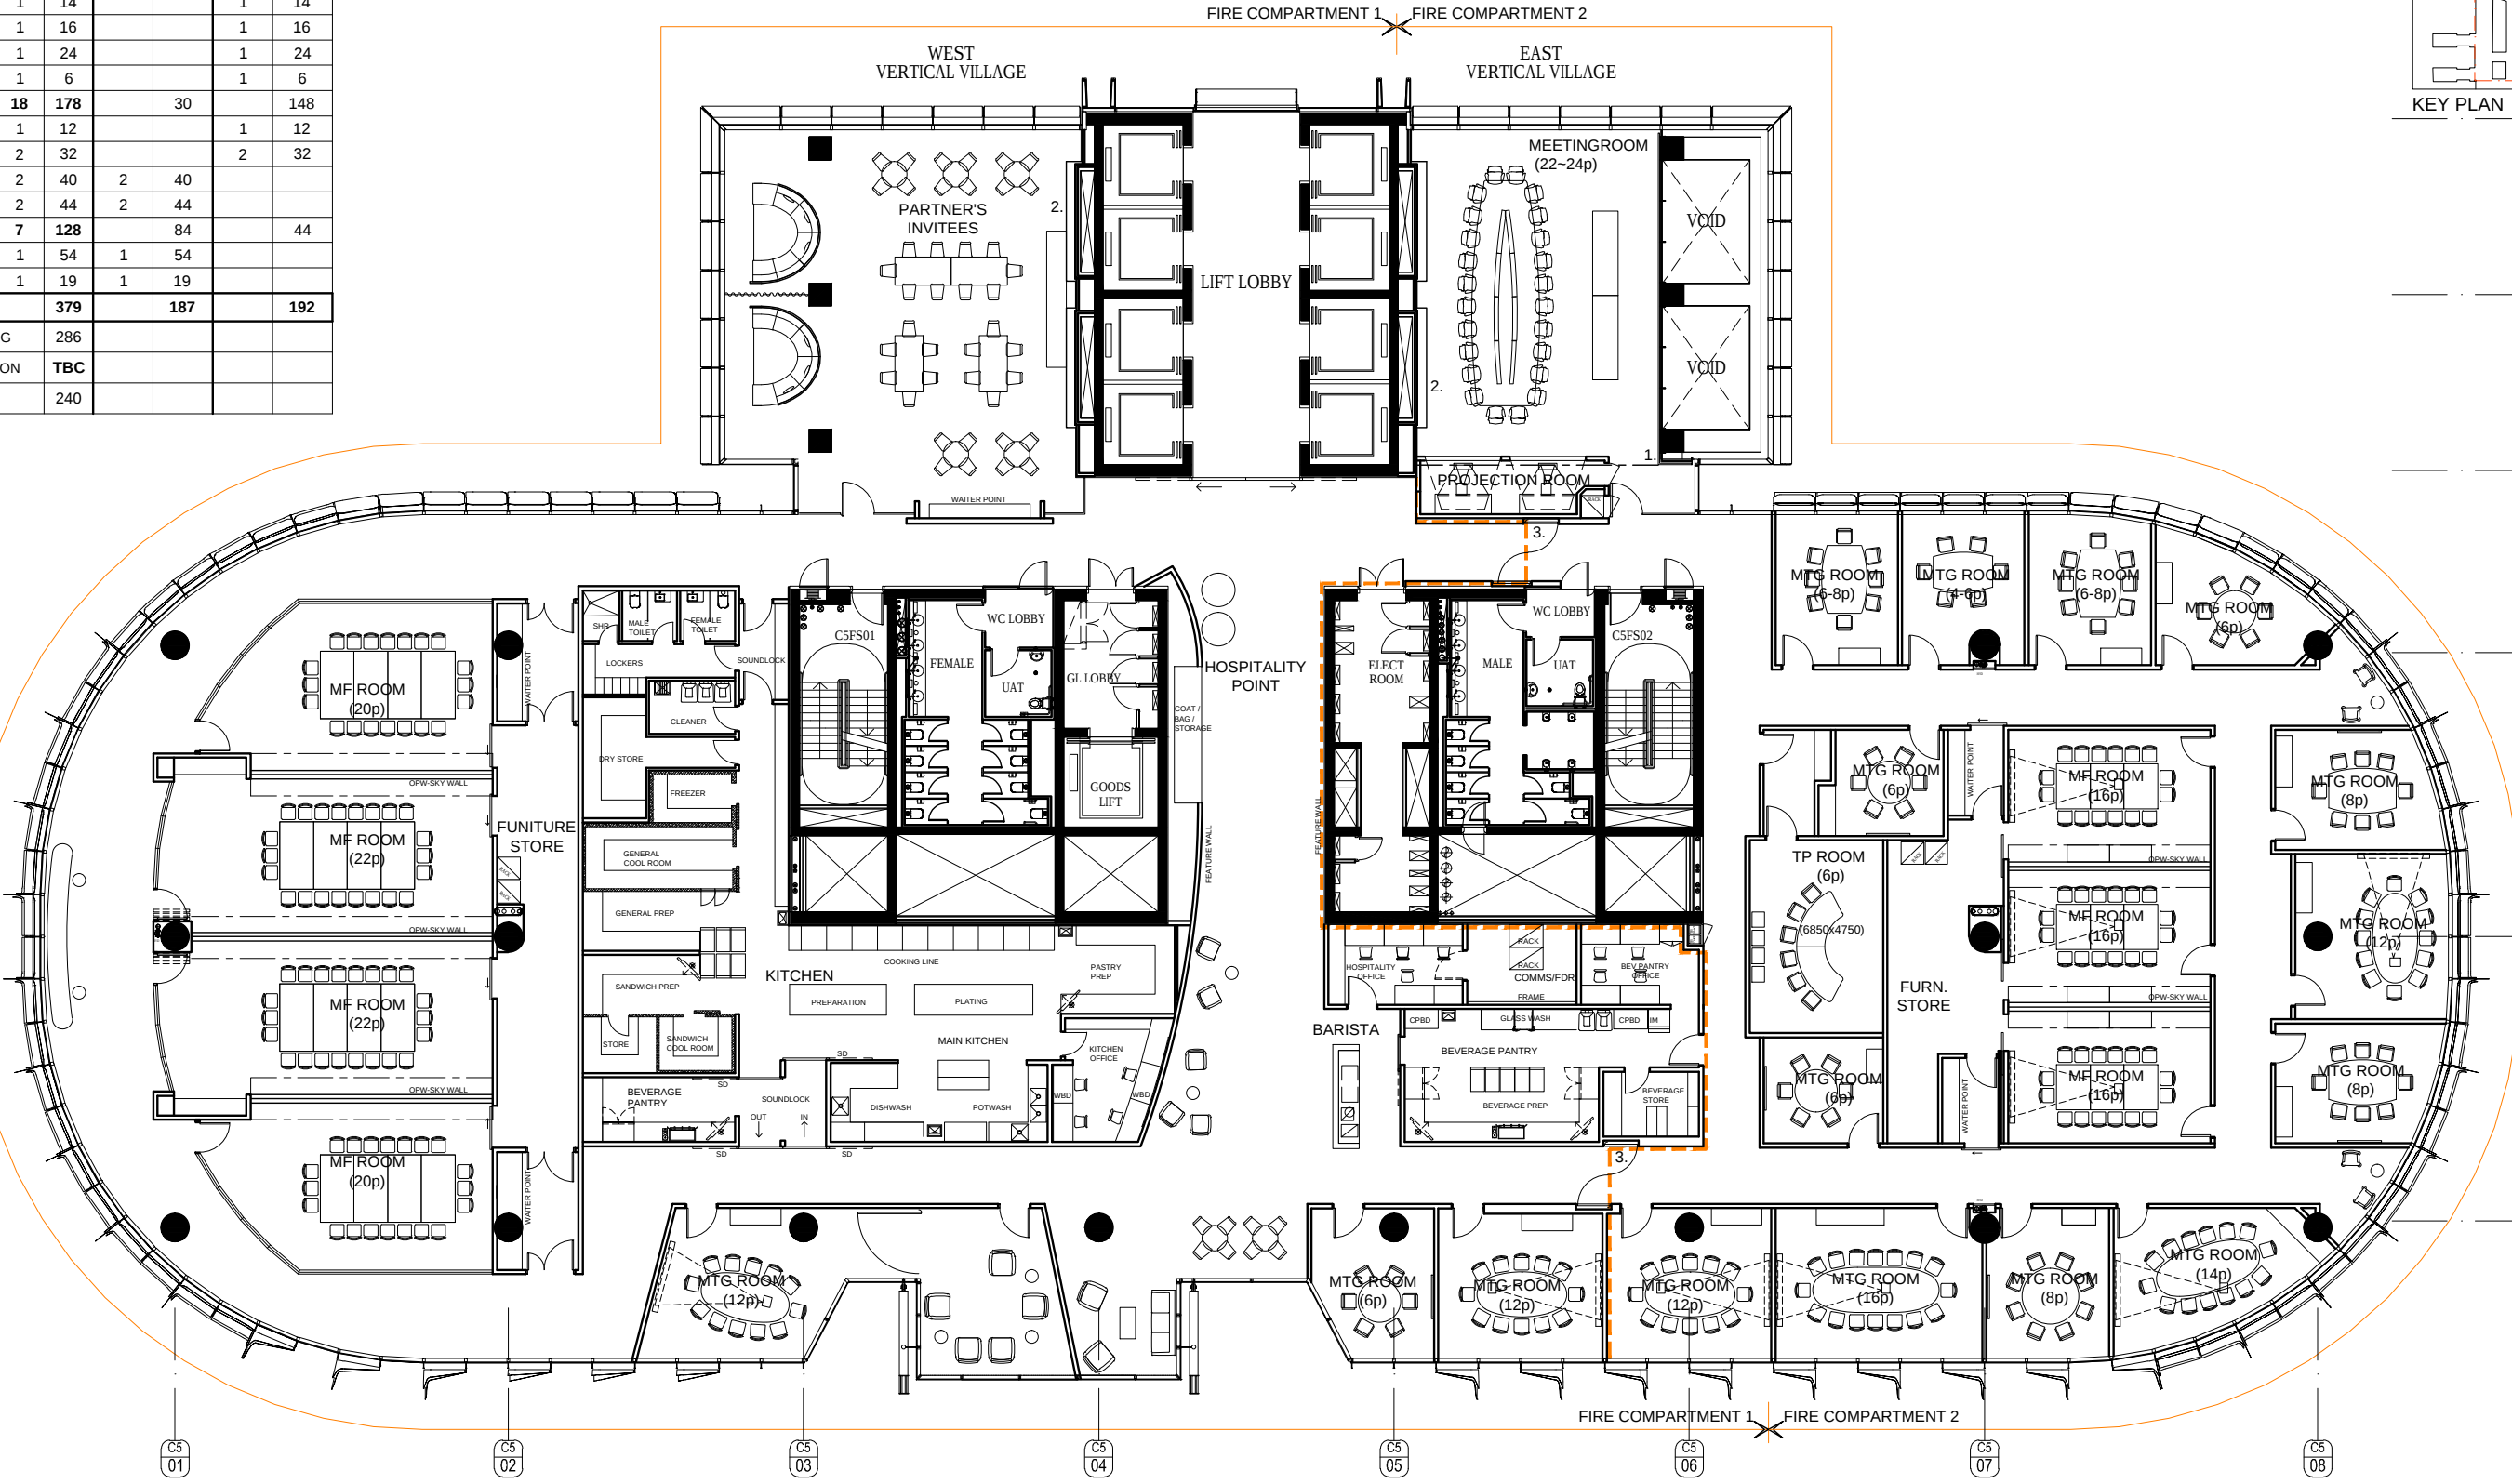

KPMG Future Workplace - Project Billabong - Proposed Zoning Client Floor (L38)

FOR DISCUSSION - NOT A SUBMISSION UNDER THE A.F.L.

SK 38.06_19.07.12



E·G·O GROUP

