

BARANGAROO SOUTH.





C5 Building Commercial
Project Application MP10_0227


ARCHITECTURAL DRAWINGS:


- LLd_A_C5_3080 - TITLE SHEET
- LLd_A_C5_3090 - BASEMENT PLAN LEVEL B1
- LLd_A_C5_3091 - BASEMENT PLAN LEVEL B2
- LLd_A_C5_3092 - BASEMENT PLAN LEVEL B3
- LLd_A_C5_3098 - CROSS SECTION 1-1
- LLd_A_C5_3099 - LONGITUDINAL SECTION 2-2

INDICATIVE LAYOUT ONLY

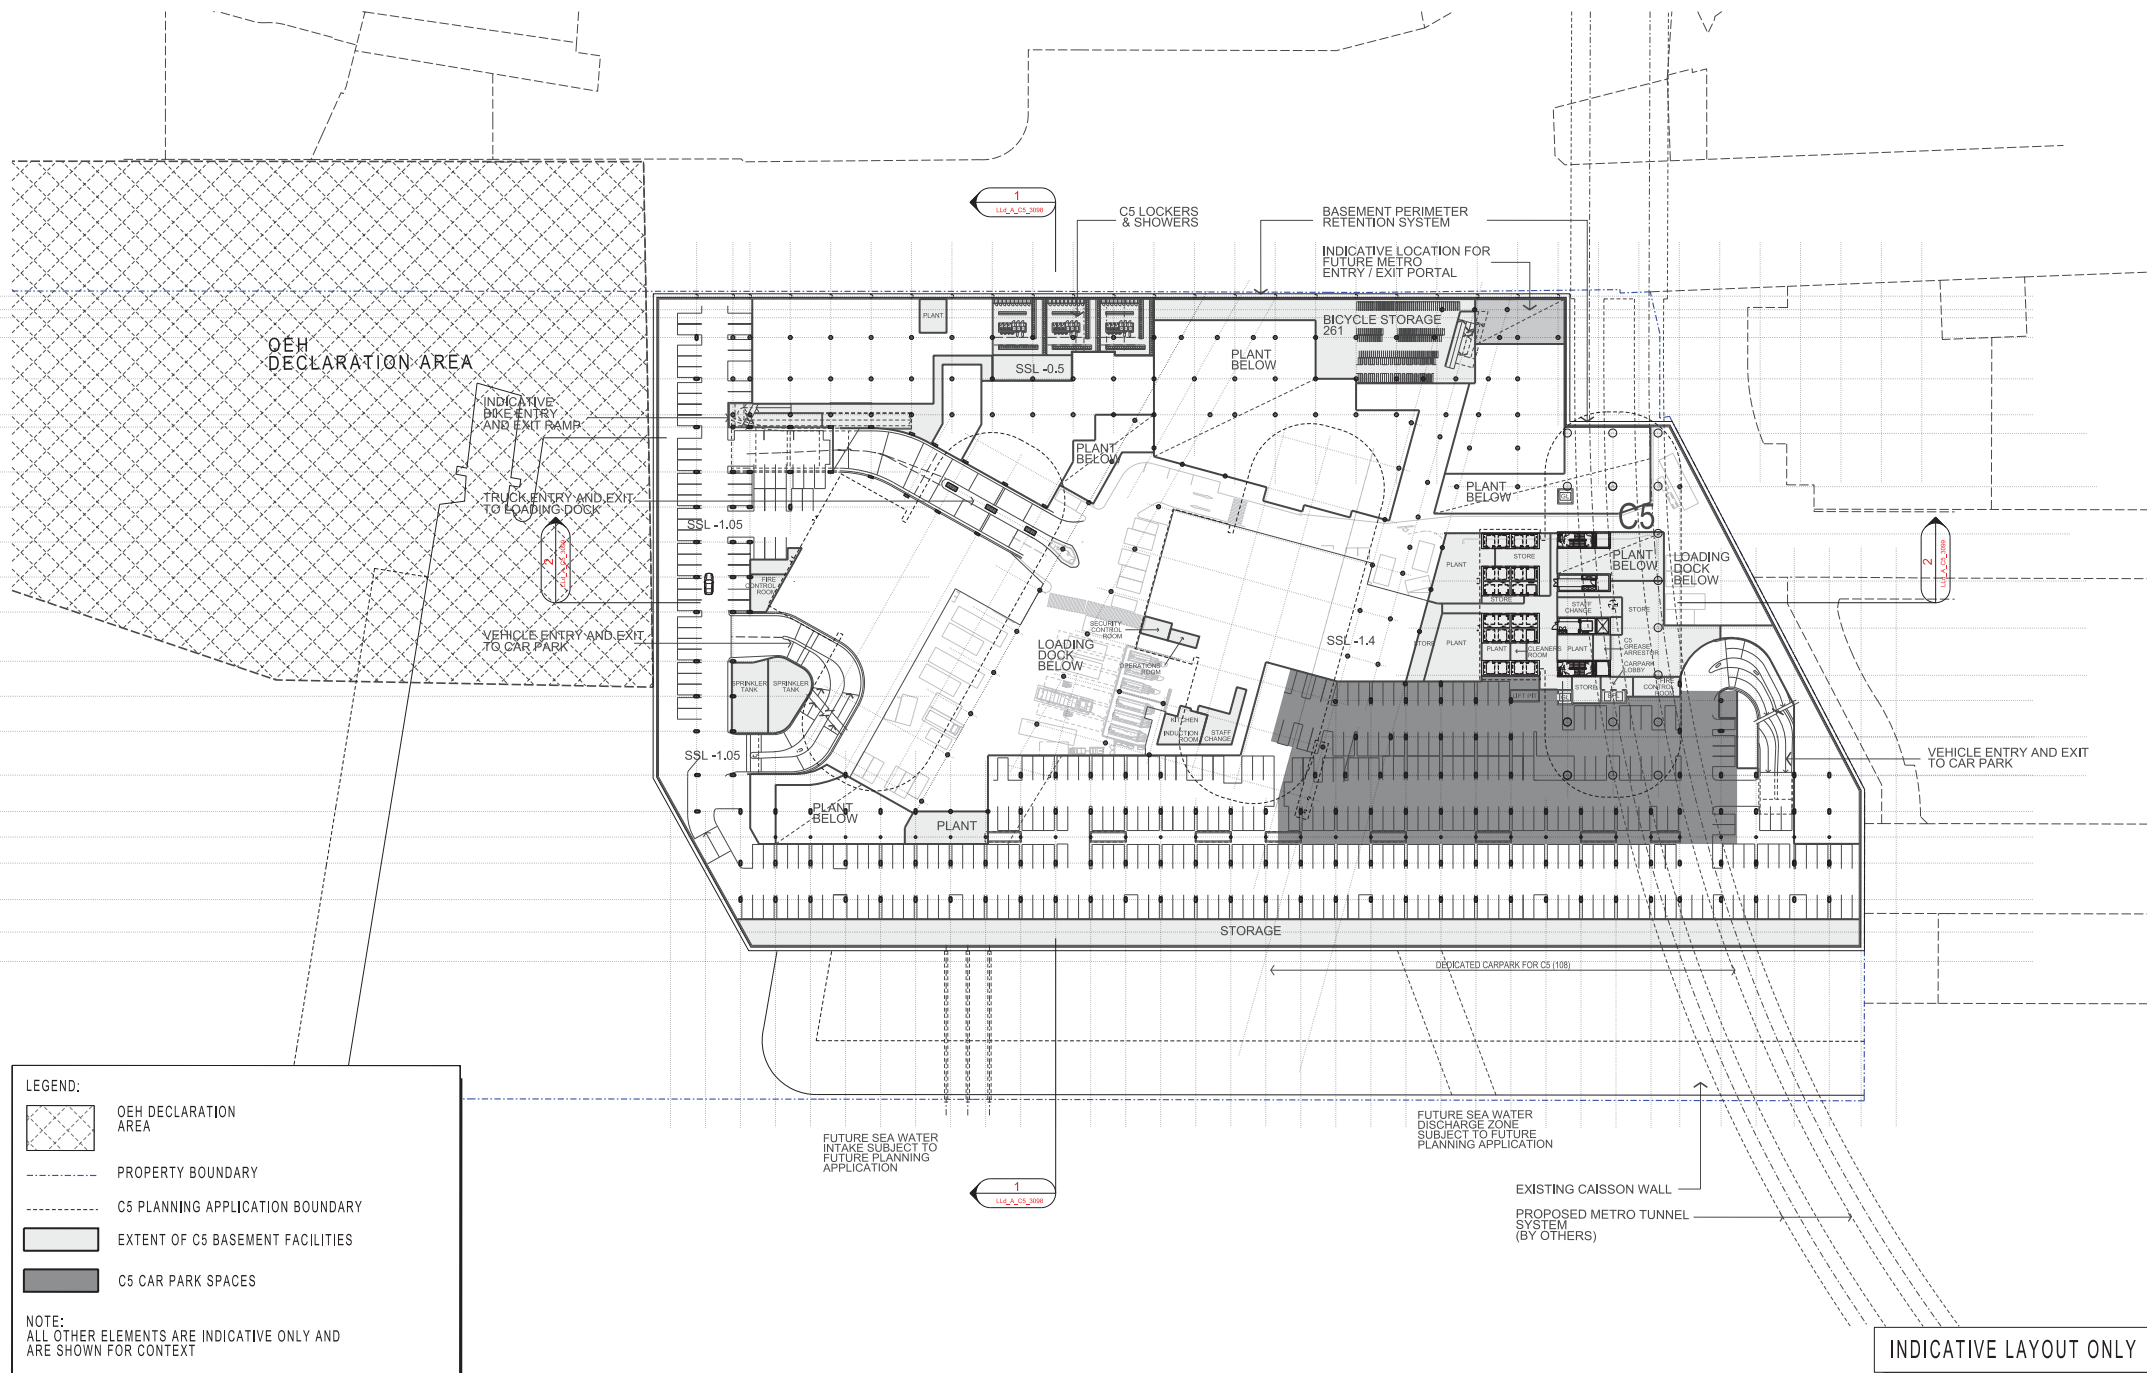

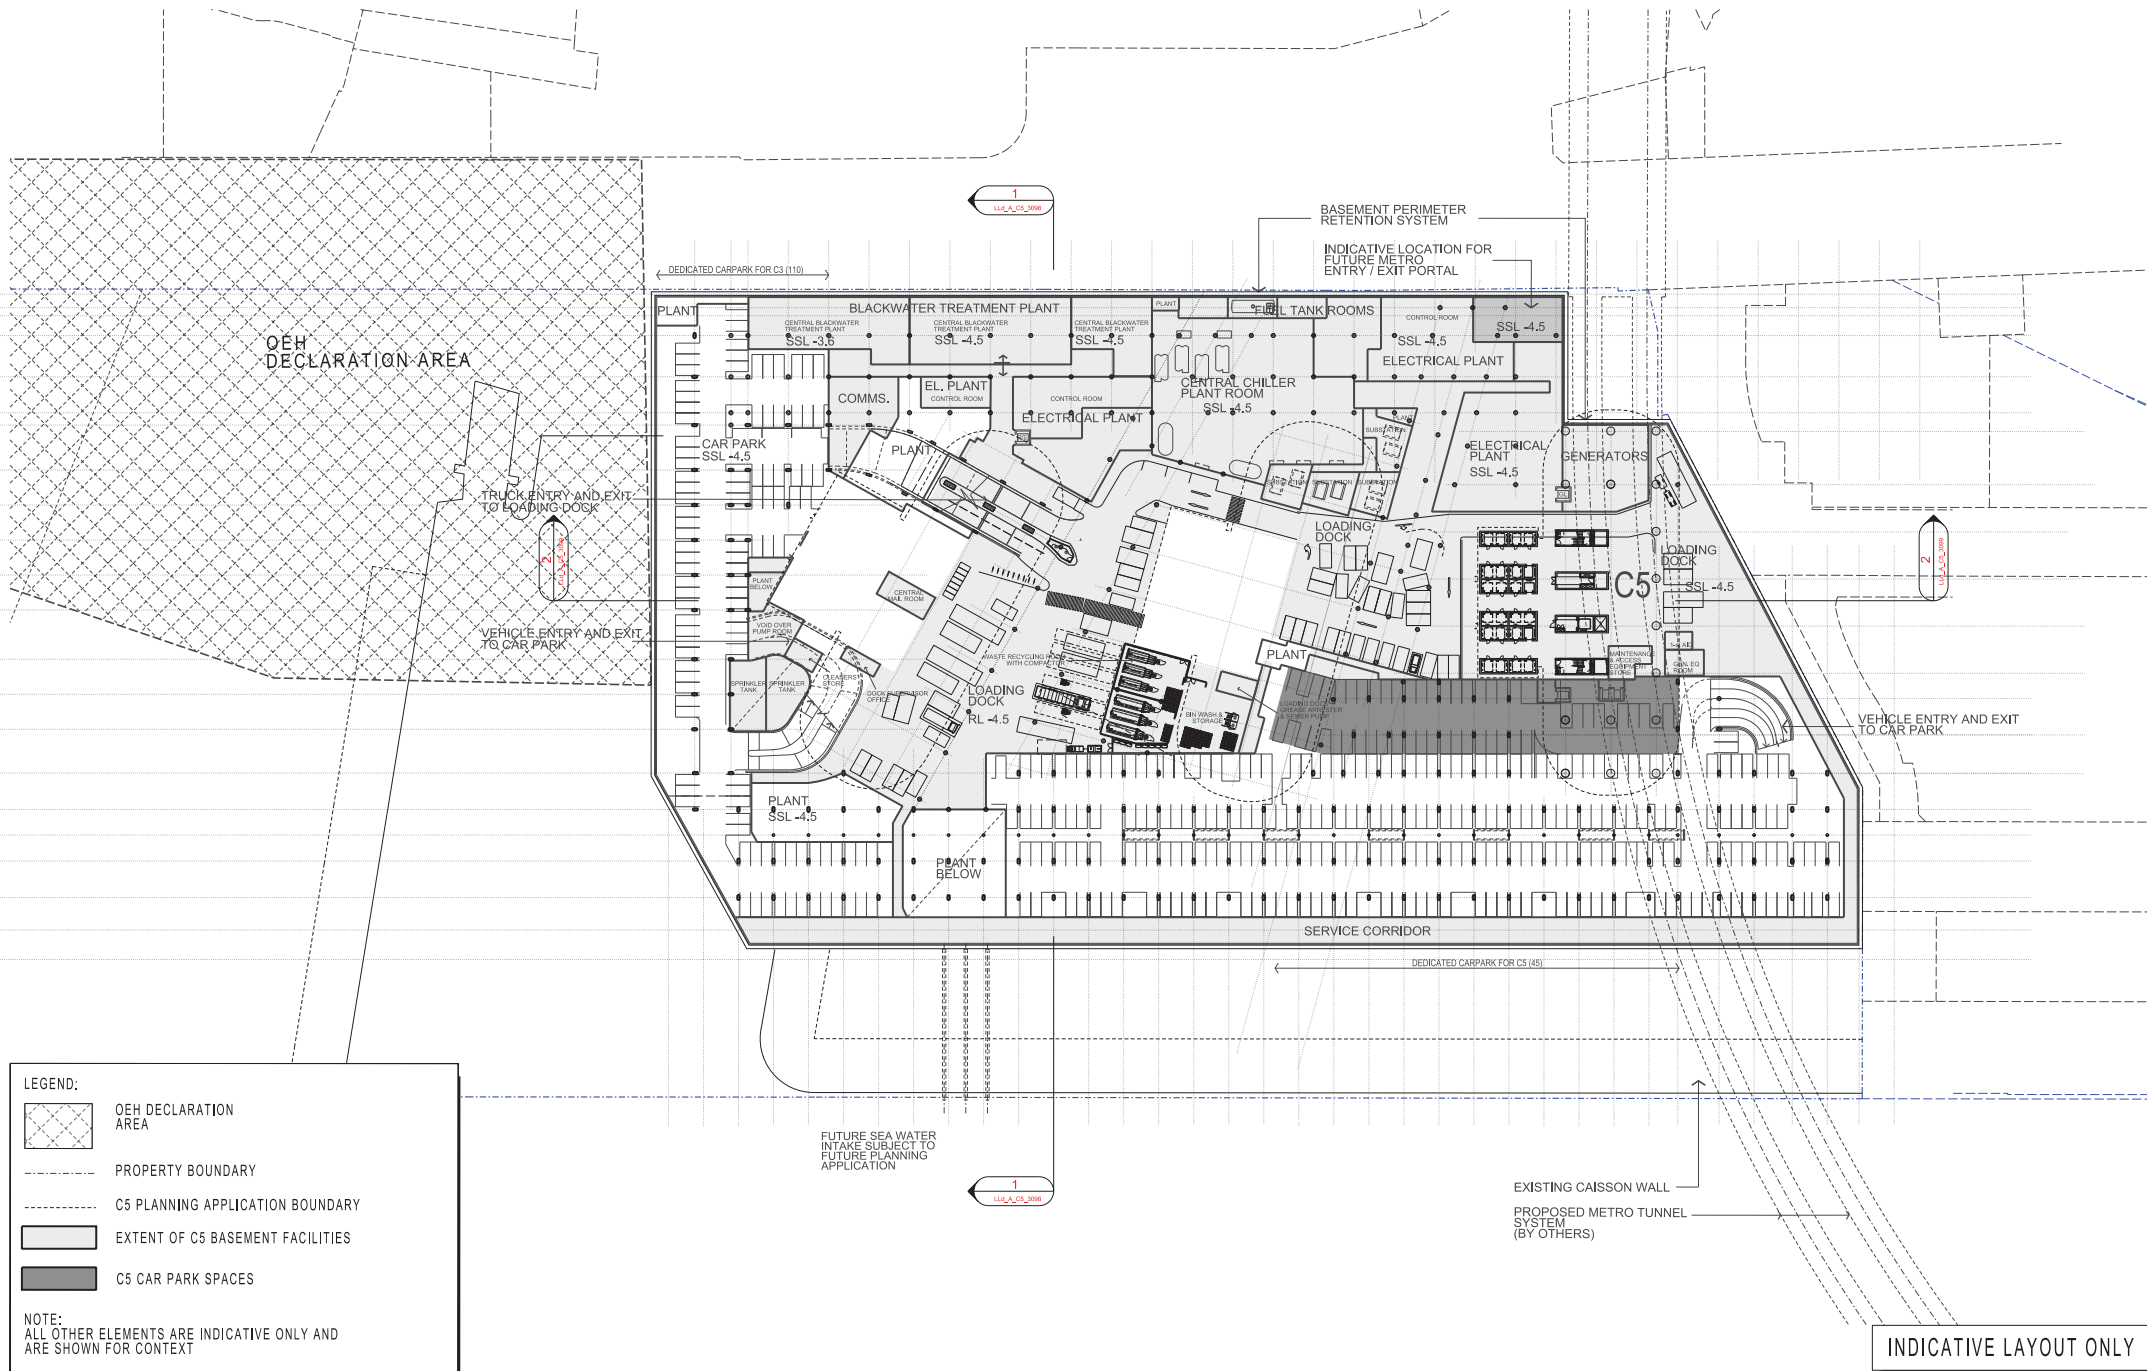

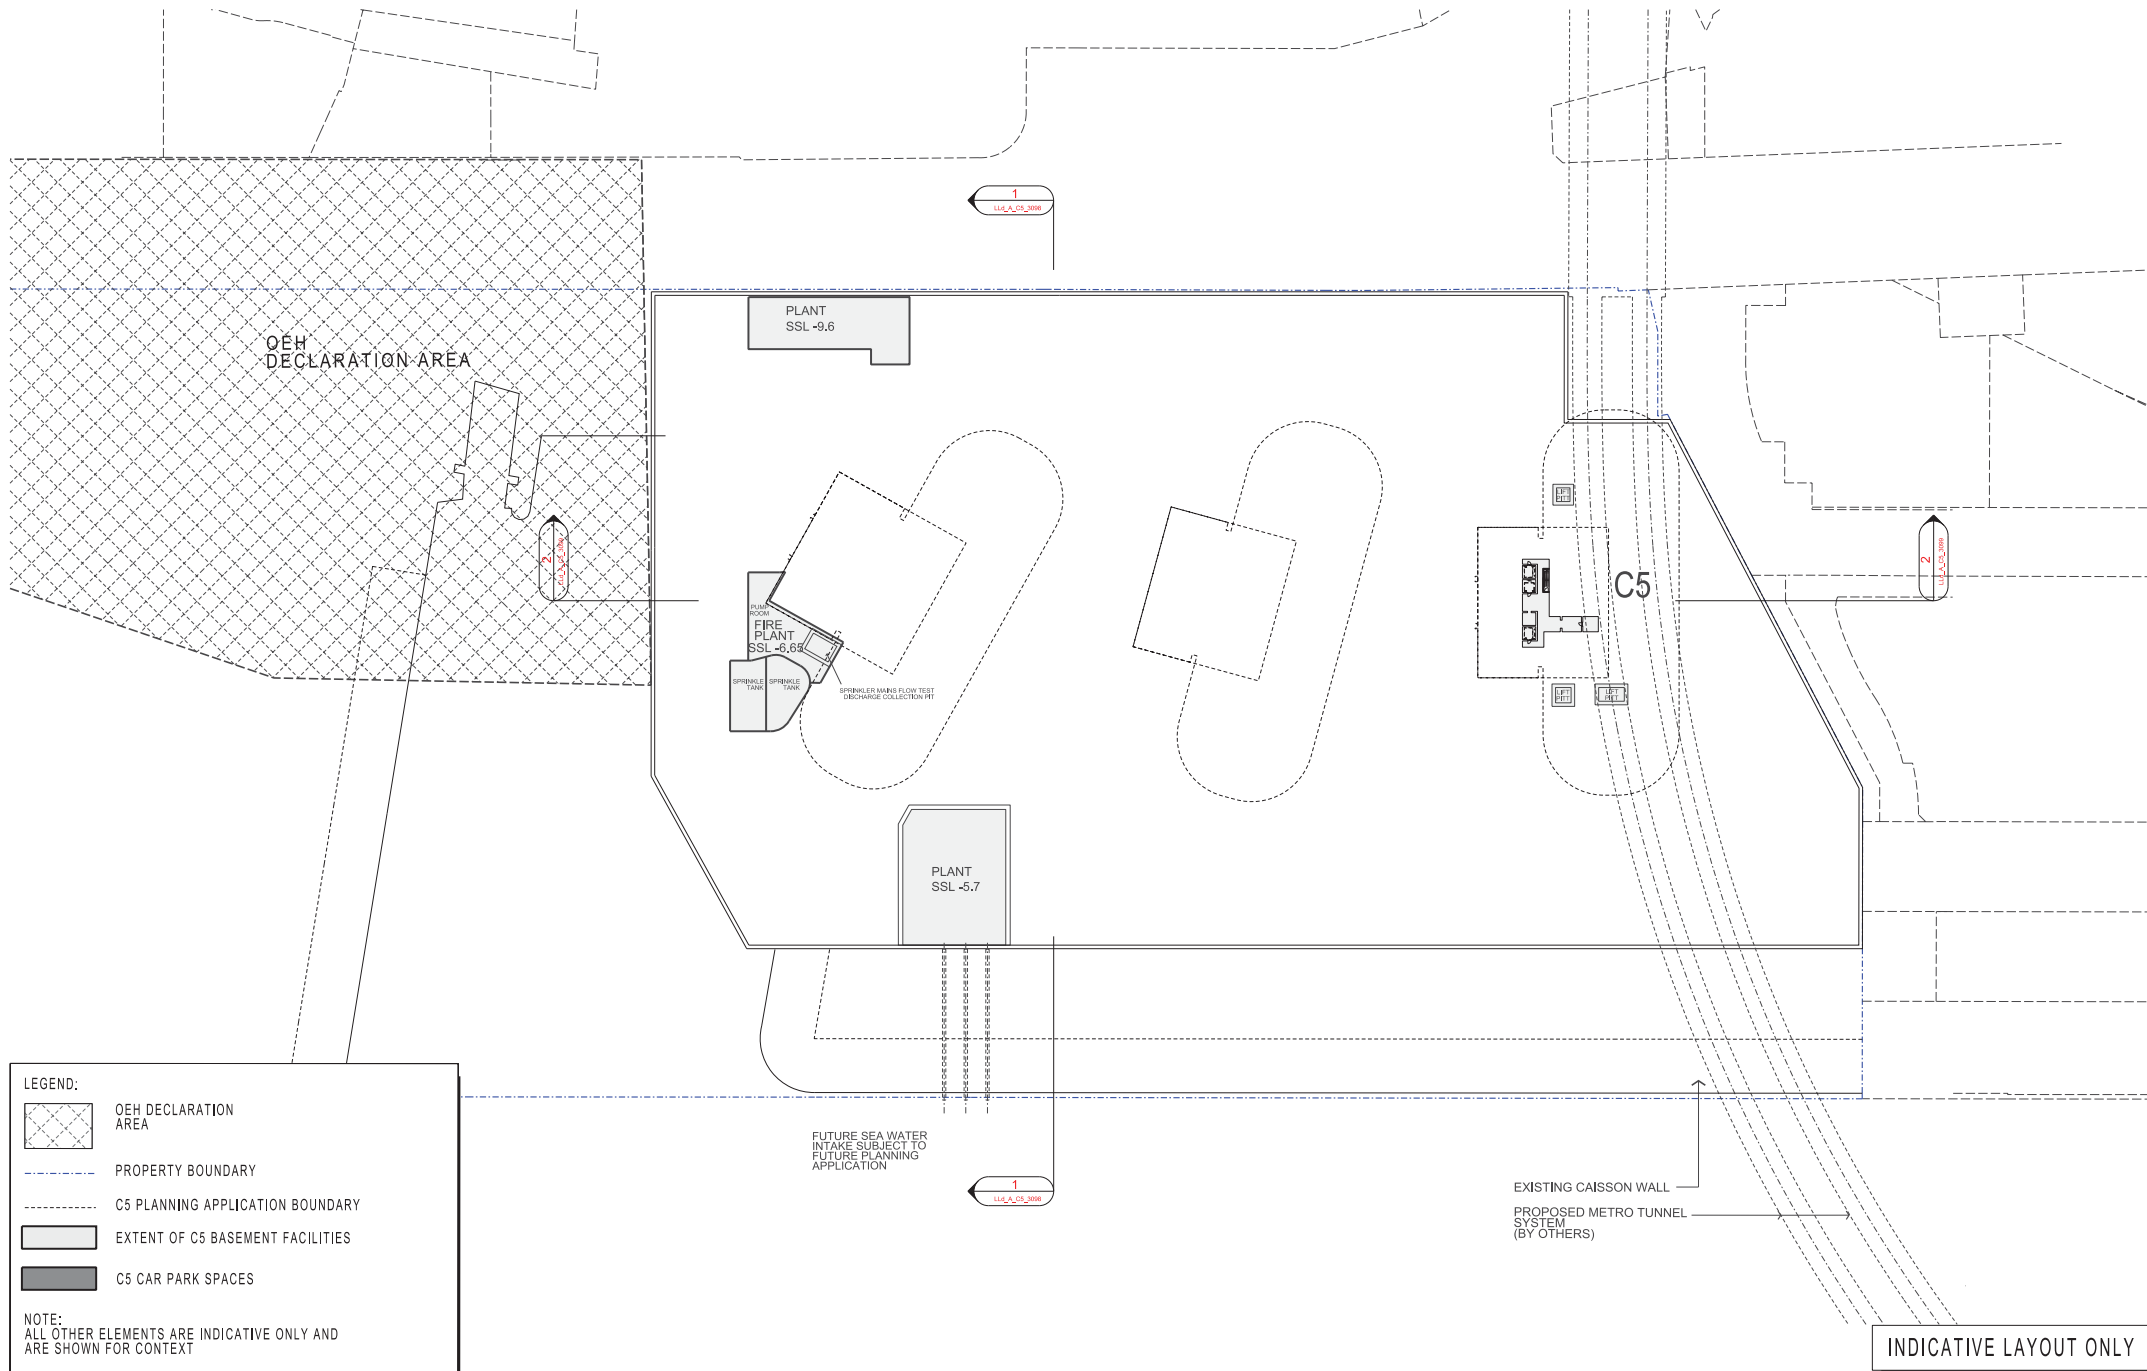

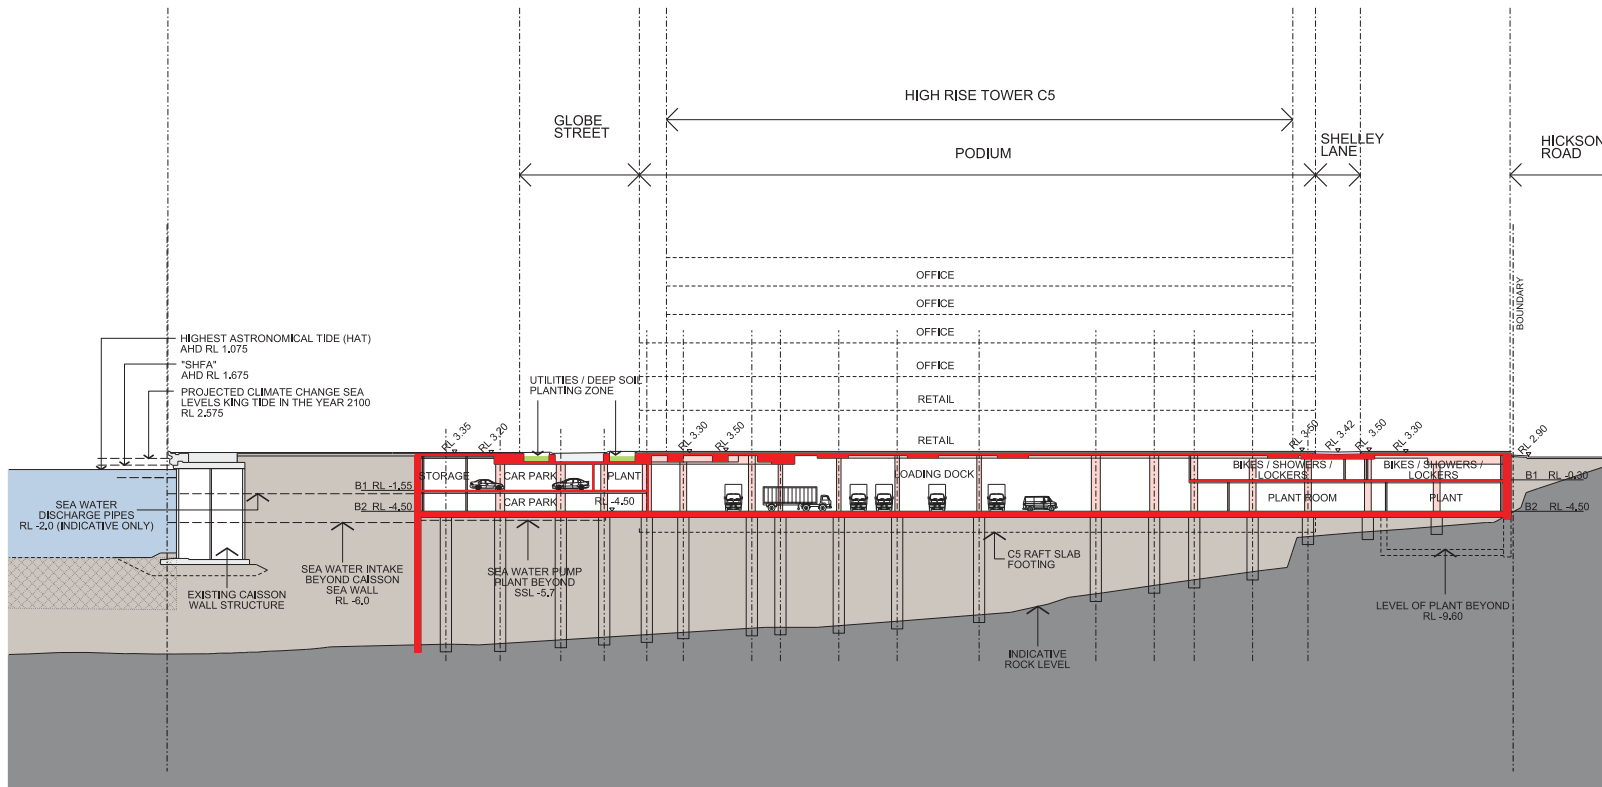

CROSS SECTION 1-1

INDICATIVE LAYOUT ONLY