



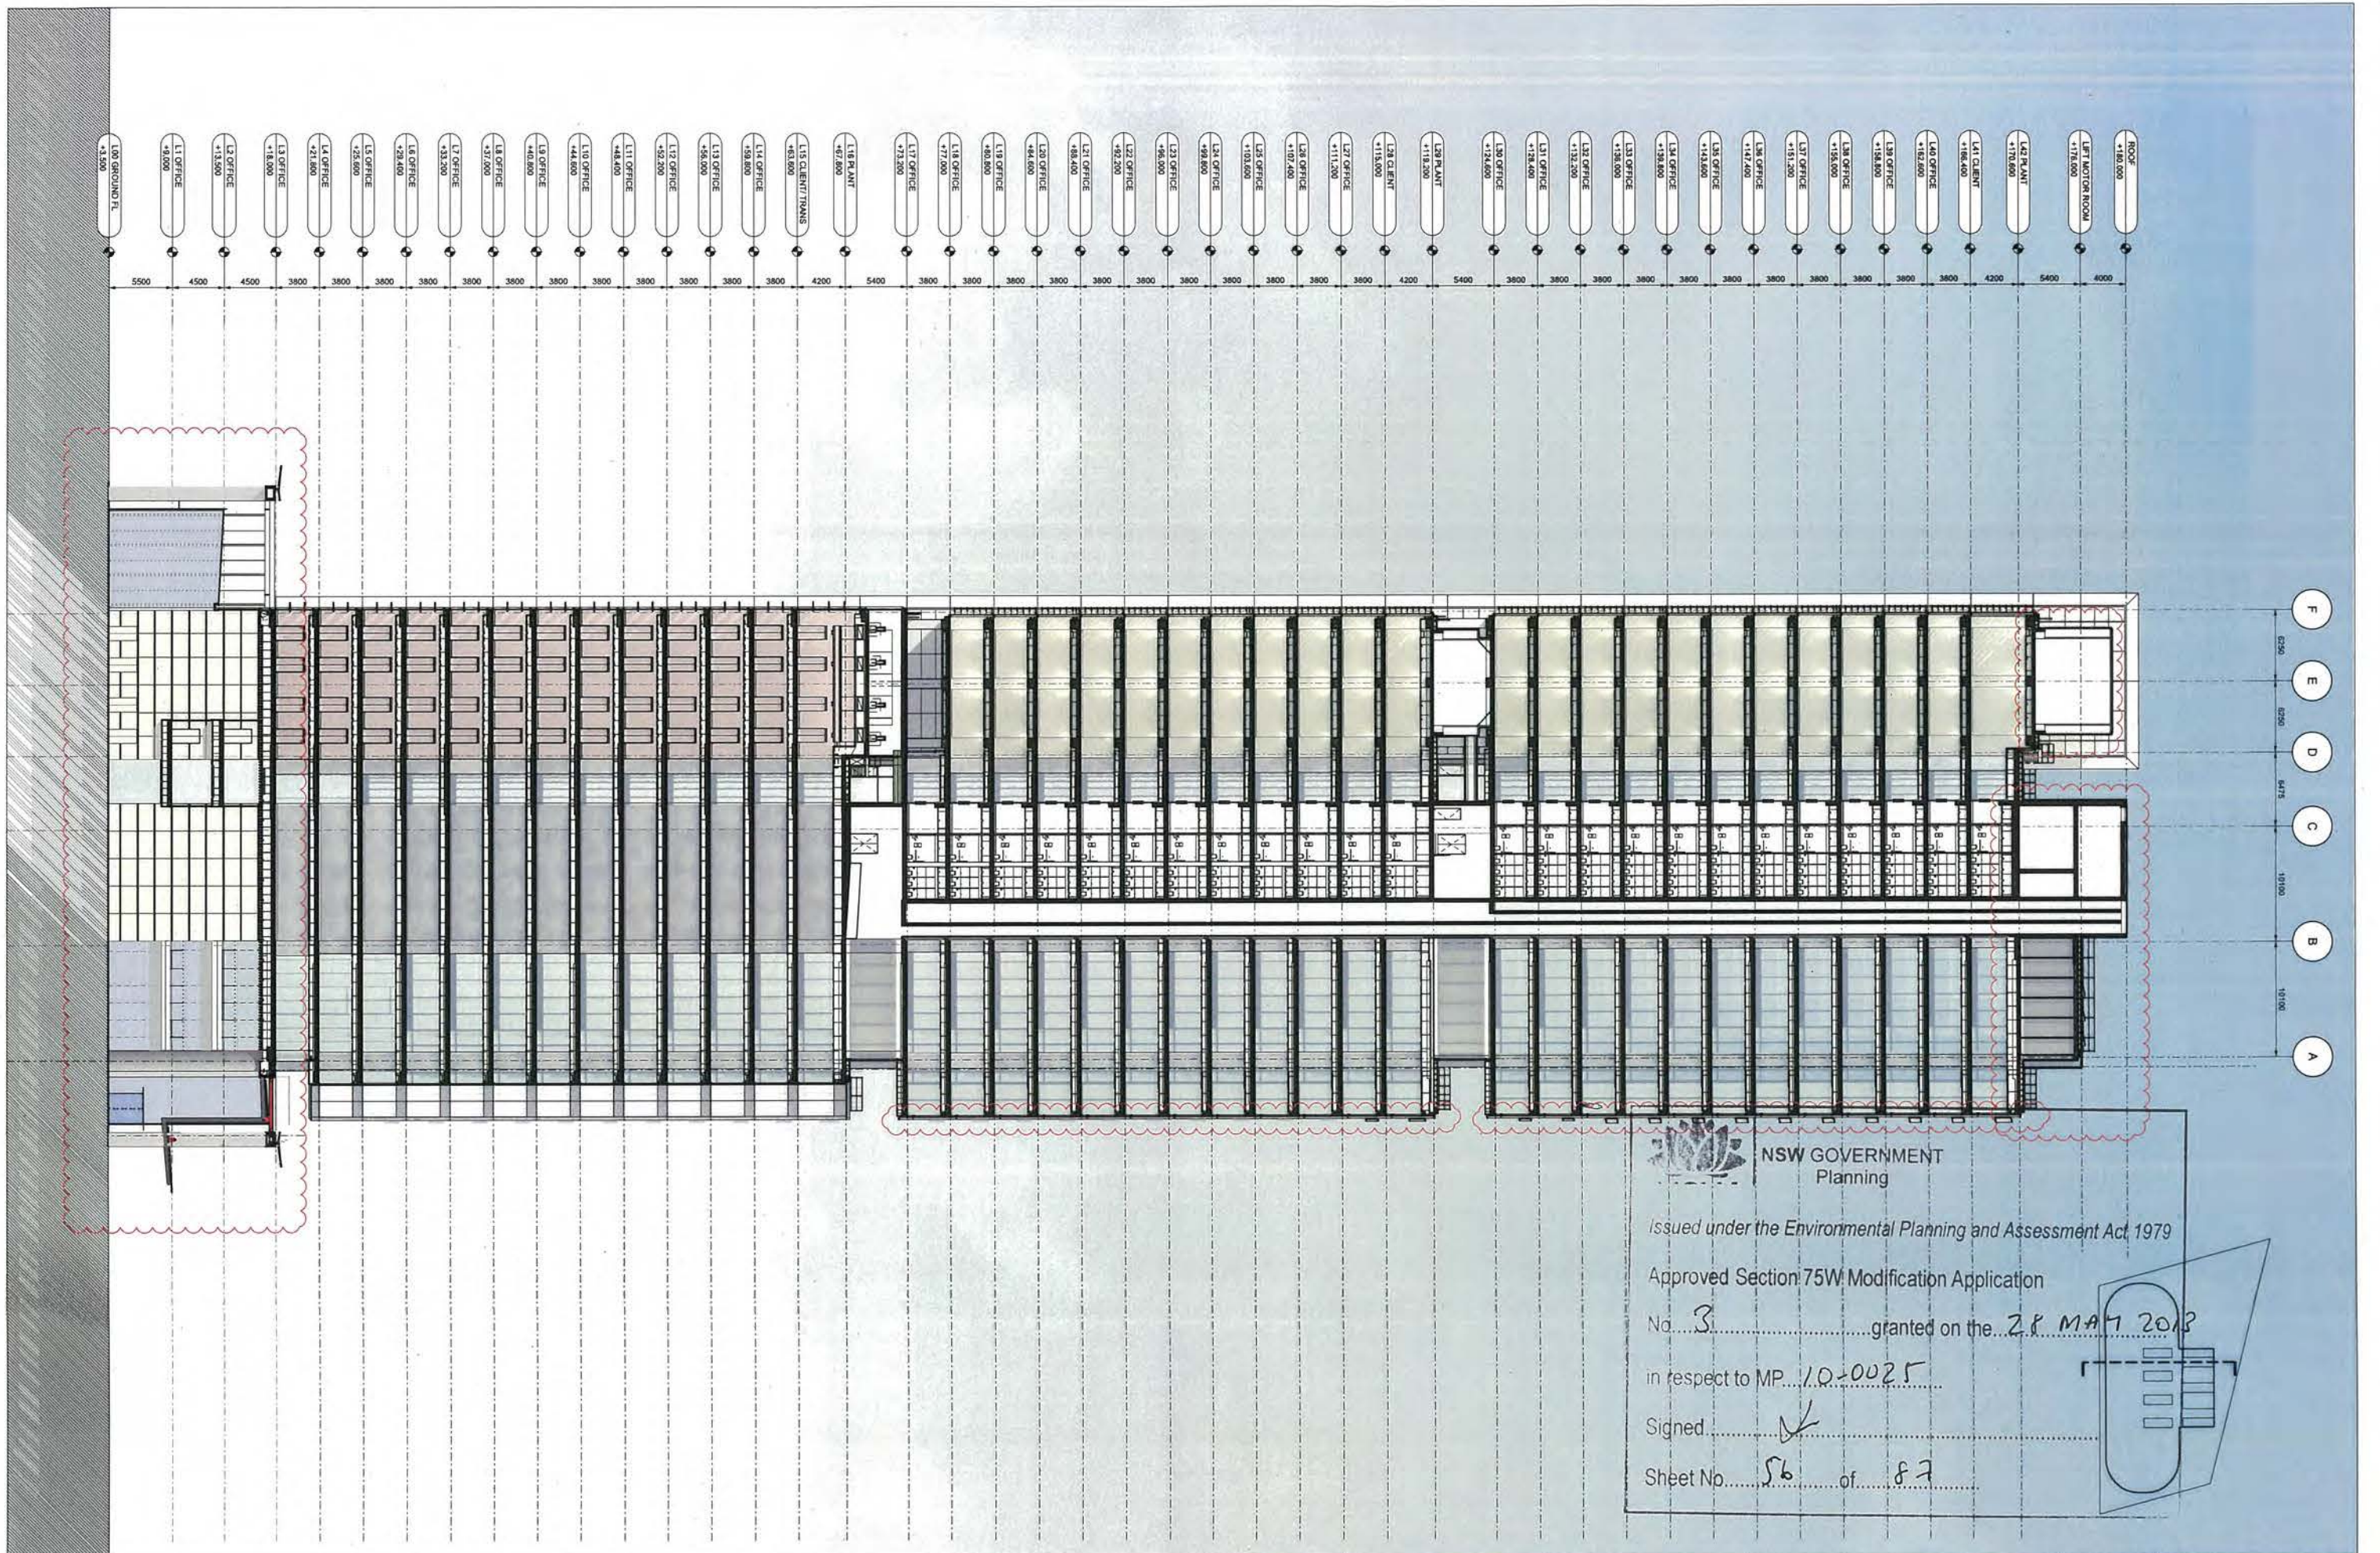


**NSW GOVERNMENT
Planning**
 Issued under the Environmental Planning and Assessment Act, 1979
 Approved Section 75W Modification Application
 No. 3 granted on the 28 MAY 2013
 in respect to MP 10-0025
 Signed [Signature]
 Sheet No. 56 of 87

Revision A B C GH GI GJ MN MO MP MQ MR MS MT MU MV MW MX MY MZ NA NB NC ND NE NF NG NH NI NJ NK NL NM NO NP NQ Date 29-10-2010 04-02-2011 14-10-2011 19-12-2011 21-11-2012	Description Barangaroo South C4 Project Application MP10_0025 (PA2) Barangaroo South C4 Project Application MP10_0025 (PA2) Barangaroo South Commercial Building C4 MP10_0025 (Section 75w) Barangaroo South Commercial Building C4 MP10_0025 (Section 75w) Barangaroo South Commercial Building C4 MP10_0025 (Section 75w Mod 3)	Legal I am not a professional architect. The author of this drawing takes no responsibility for any dimensions or details shown in this drawing and no liability is accepted for any errors or omissions. It is the responsibility of the client to ensure that the drawing is used for the purpose intended. The drawing is not to be used for any other purpose without the written consent of the author.	Site Address Barangaroo Hickson Rd Millers Point NSW 2000 Sydney, Australia	Lead Architect RSHP Australia Pty Limited 65-69 Kent St Millers Point NSW 2000 Sydney, Australia t: +61 2 9253 6111 f: +61 2 9253 6666 email: j6100@rs-hp.com www.rs-hp.com	Collaborating Architect Land Lease 30 The Bond 30 Hickson Rd Millers Point NSW 2000 Sydney, Australia t: +61 2 9236 6111 f: +61 2 9383 8133 www.bovalendlease.com	Client Land Lease 30 The Bond 30 Hickson Rd Millers Point NSW 2000 Sydney, Australia t: +61 2 9236 6111 f: +61 2 9383 8133 www.bovalendlease.com	Project Barangaroo South - C4 Drawing Purpose Commercial Building C4 MP10_0025 (Section 75w Mod 3)	Drawn/Checked by PS/CM Drawing Title Section AA Scale @ A1 1:250 Drawing Number RSHP-A-C4-4100-S-AA Drawing Date 29-10-2010 Revision Date 21-11-2012 Revision E
---	---	---	--	--	--	---	--	--	---

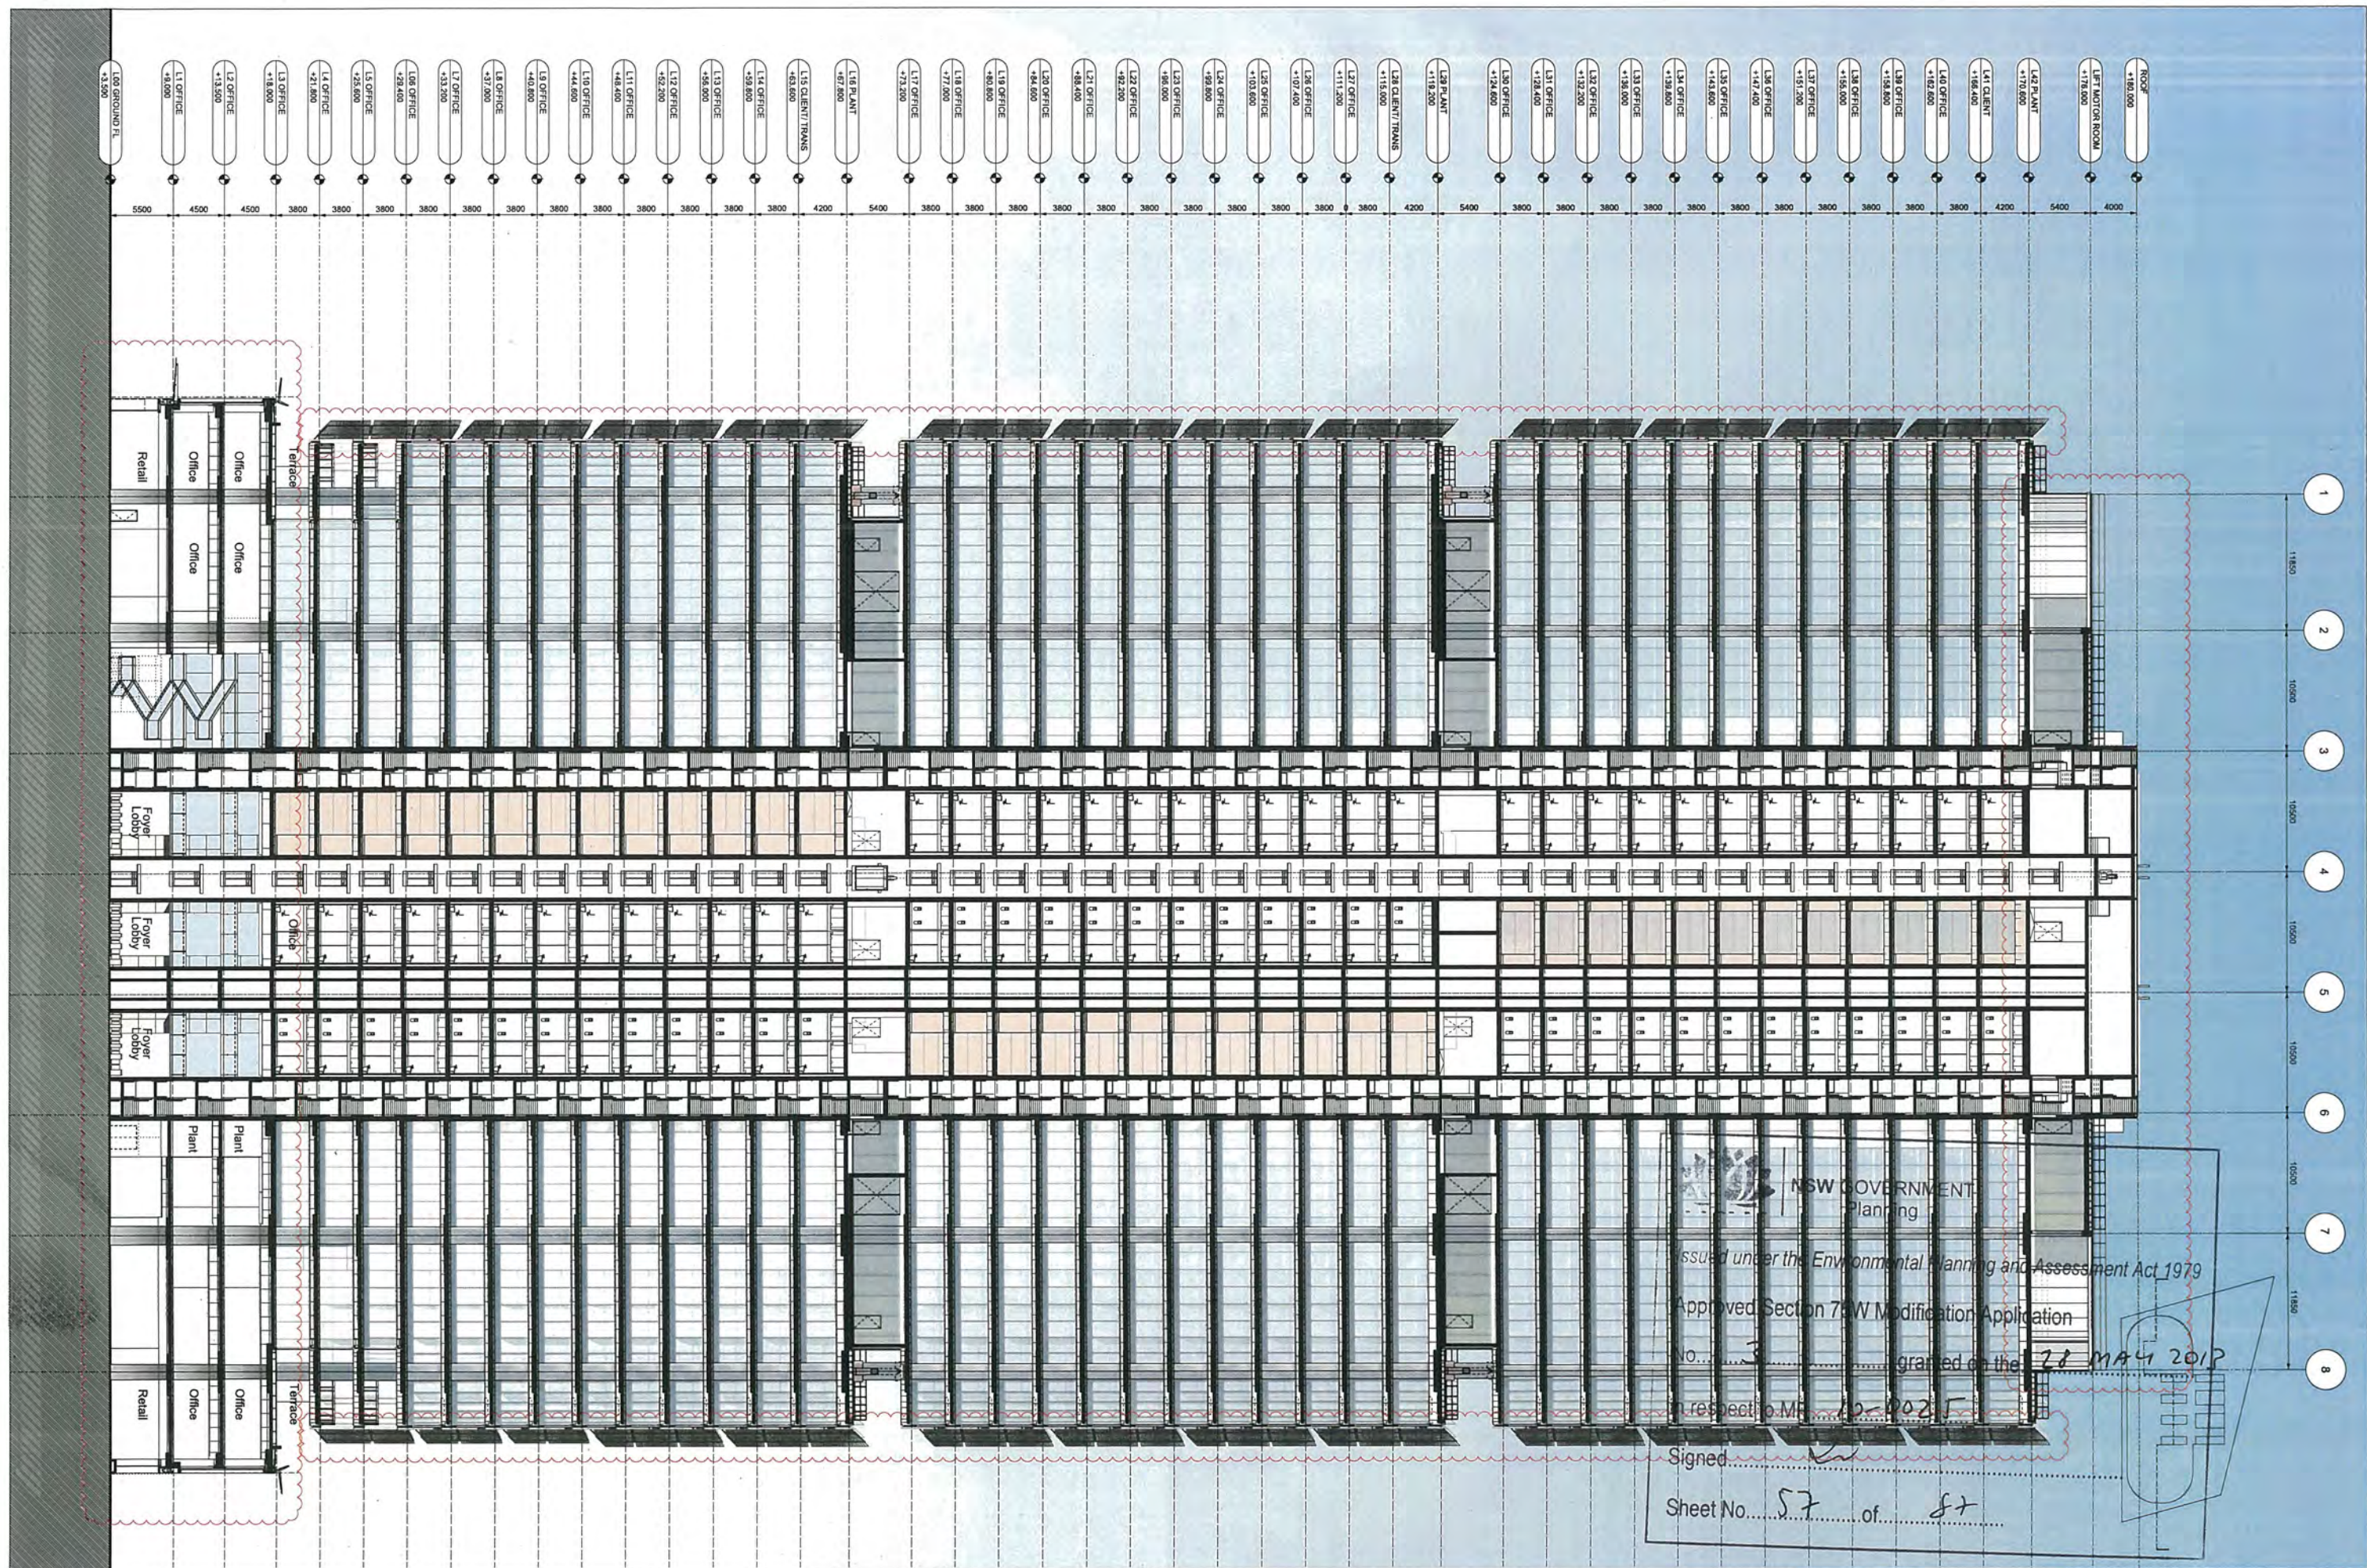

Revision	Date	Description	Legal	Site Address	Lead Architect	Collaborating Architect	Client	Project	Drawn/Checked by	Drawing Title	Scale @ A1	Drawing Number
A	20-10-2010	Barangaroo South C4 Project Application MP10_0025 (PA2)	Do not scale from drawing. The author of this drawing takes no responsibility for any dimensions extracted by measuring or scaling from this drawing and no reference may be made to such dimensions. The dimensions shown in this drawing are for reference only and are not to be used for construction purposes.	Barangaroo Hickson Rd Millers Point NSW 2000 Sydney, Australia	RSHP Australia Pty Limited Ben Harbour (Principal Architect) RAB NSW ABB B&B 65-69 Kent St Millers Point NSW 2000 Sydney, Australia t: +61 2 9253 5655 f: +61 2 9253 5666 email: 36100@rs-hp.com www.rs-hp.com	Lend Lease 30 The Bond 30 Hickson Rd Millers Point NSW 2000 Sydney, Australia t: +61 2 9236 6111 f: +61 2 9383 8133 www.bovislendlease.com	Lend Lease 30 The Bond 30 Hickson Rd Millers Point NSW 2000 Sydney, Australia t: +61 2 9236 6111 f: +61 2 9383 8133 www.bovislendlease.com	Barangaroo South - C4	PS/CKM	Section CC	1:250	RSHP-A-C4-4110-S-CC
B	04-02-2011	Barangaroo South C4 Project Application MP10_0025 (PA2)						Drawing Purpose			Drawing Date	Revision
C	14-10-2011	Barangaroo South Commercial Building C4 MP10_0025 (Section 75w)						Commercial Building C4			29-10-2010	21-11-2012
D	21-11-2012	Barangaroo South Commercial Building C4 MP10_0025 (Section 75w Mod 3)						MP10_0025 (Section 75w Mod 3)				D



NSW GOVERNMENT
Planning

Issued under the Environmental Planning and Assessment Act 1979

Approved Section 75W Modification Application

No. 3 granted on the 28 MAY 2018

in respect to MP 10-0025

Signed _____

Sheet No. 58 of 87

[illegible]