



Do not scale drawings. Verify all dimensions on site

issue	amendment	date
A	Issued for SDPA Submission	10.05.13
B	Issue for DOP Submission	20.06.13

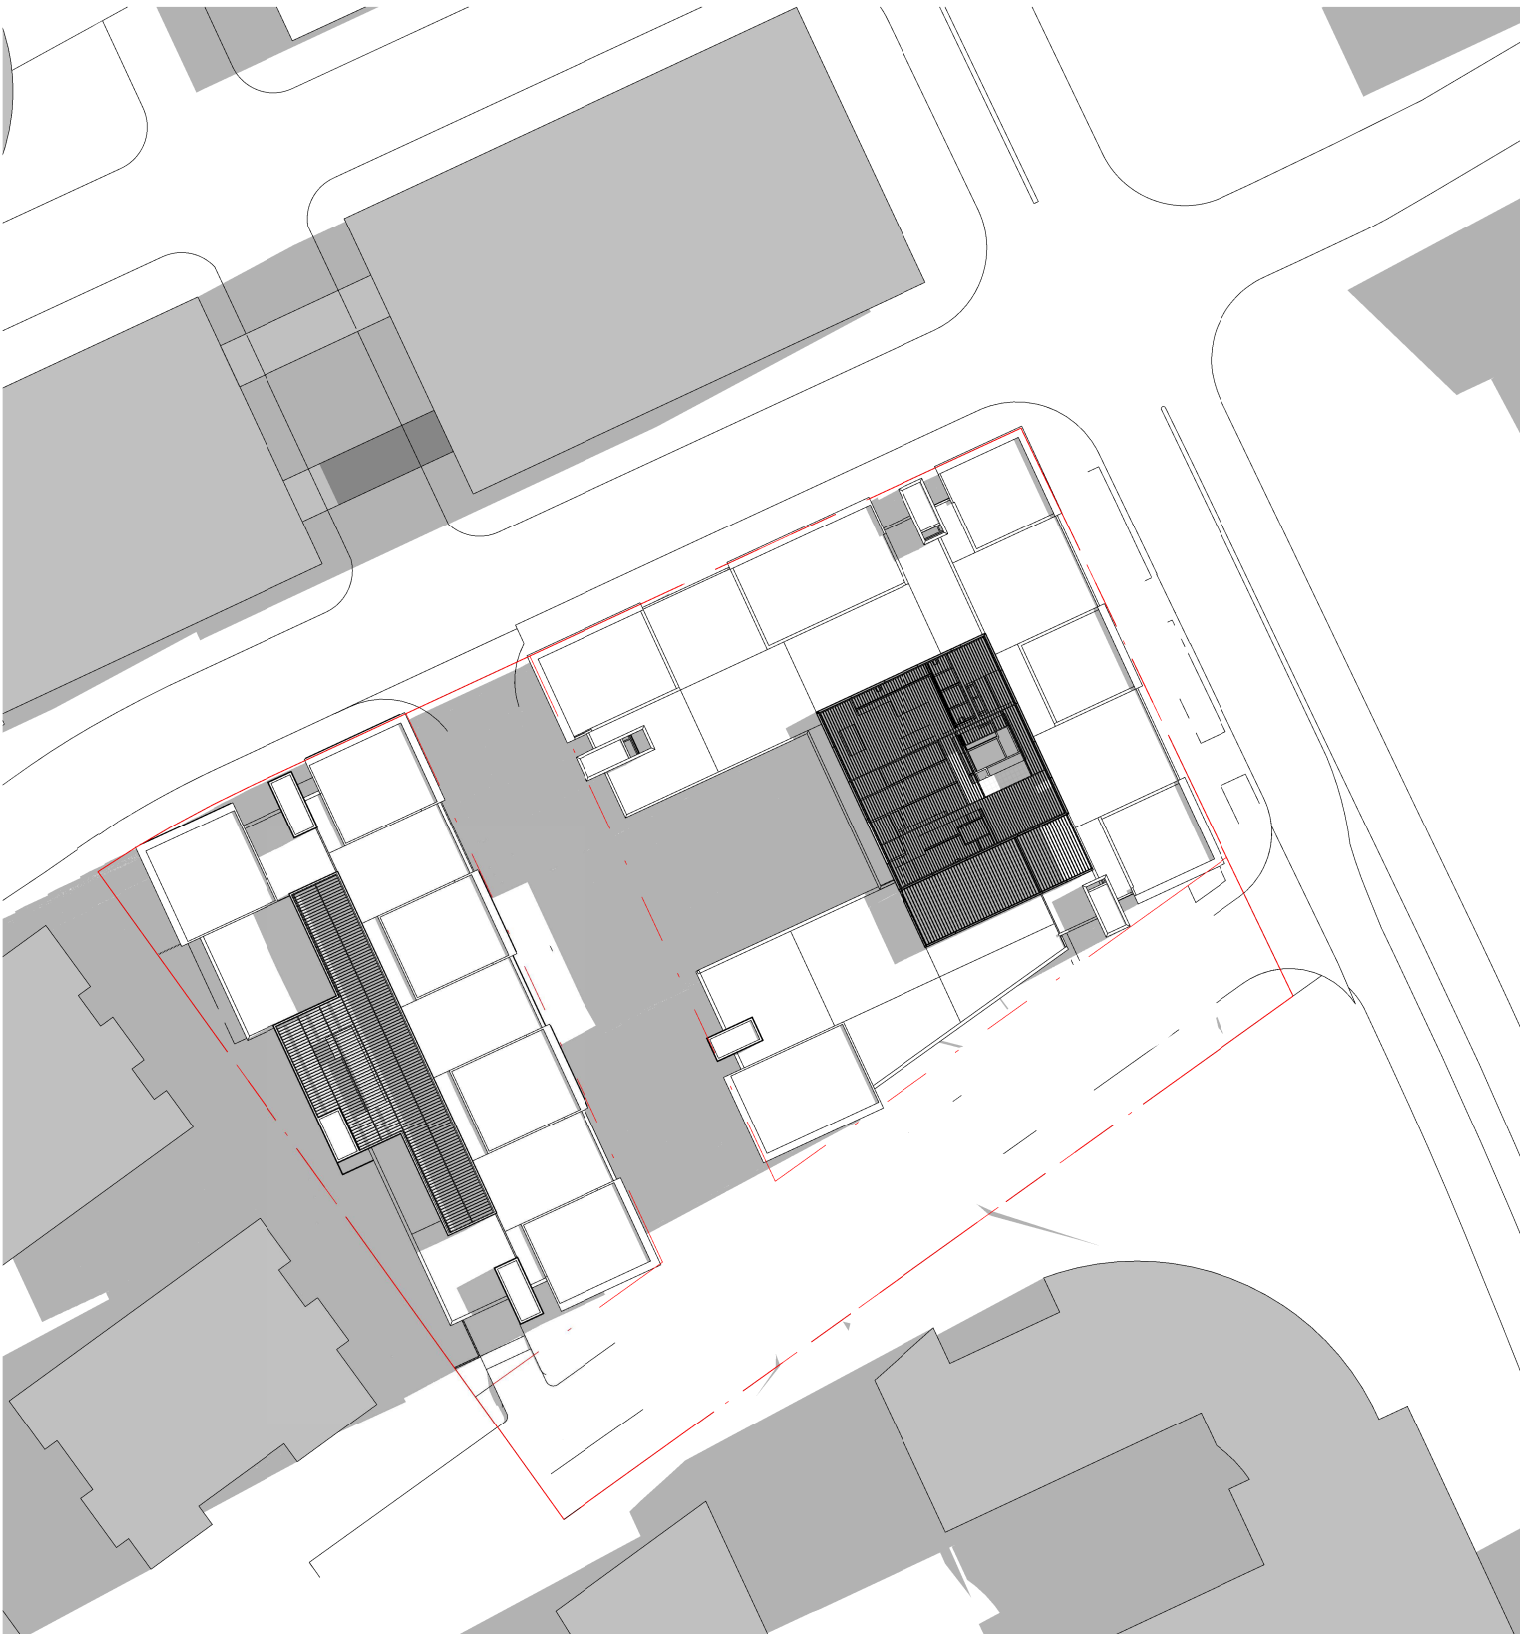


1 MAR 21 - 9 AM
1 : 1000

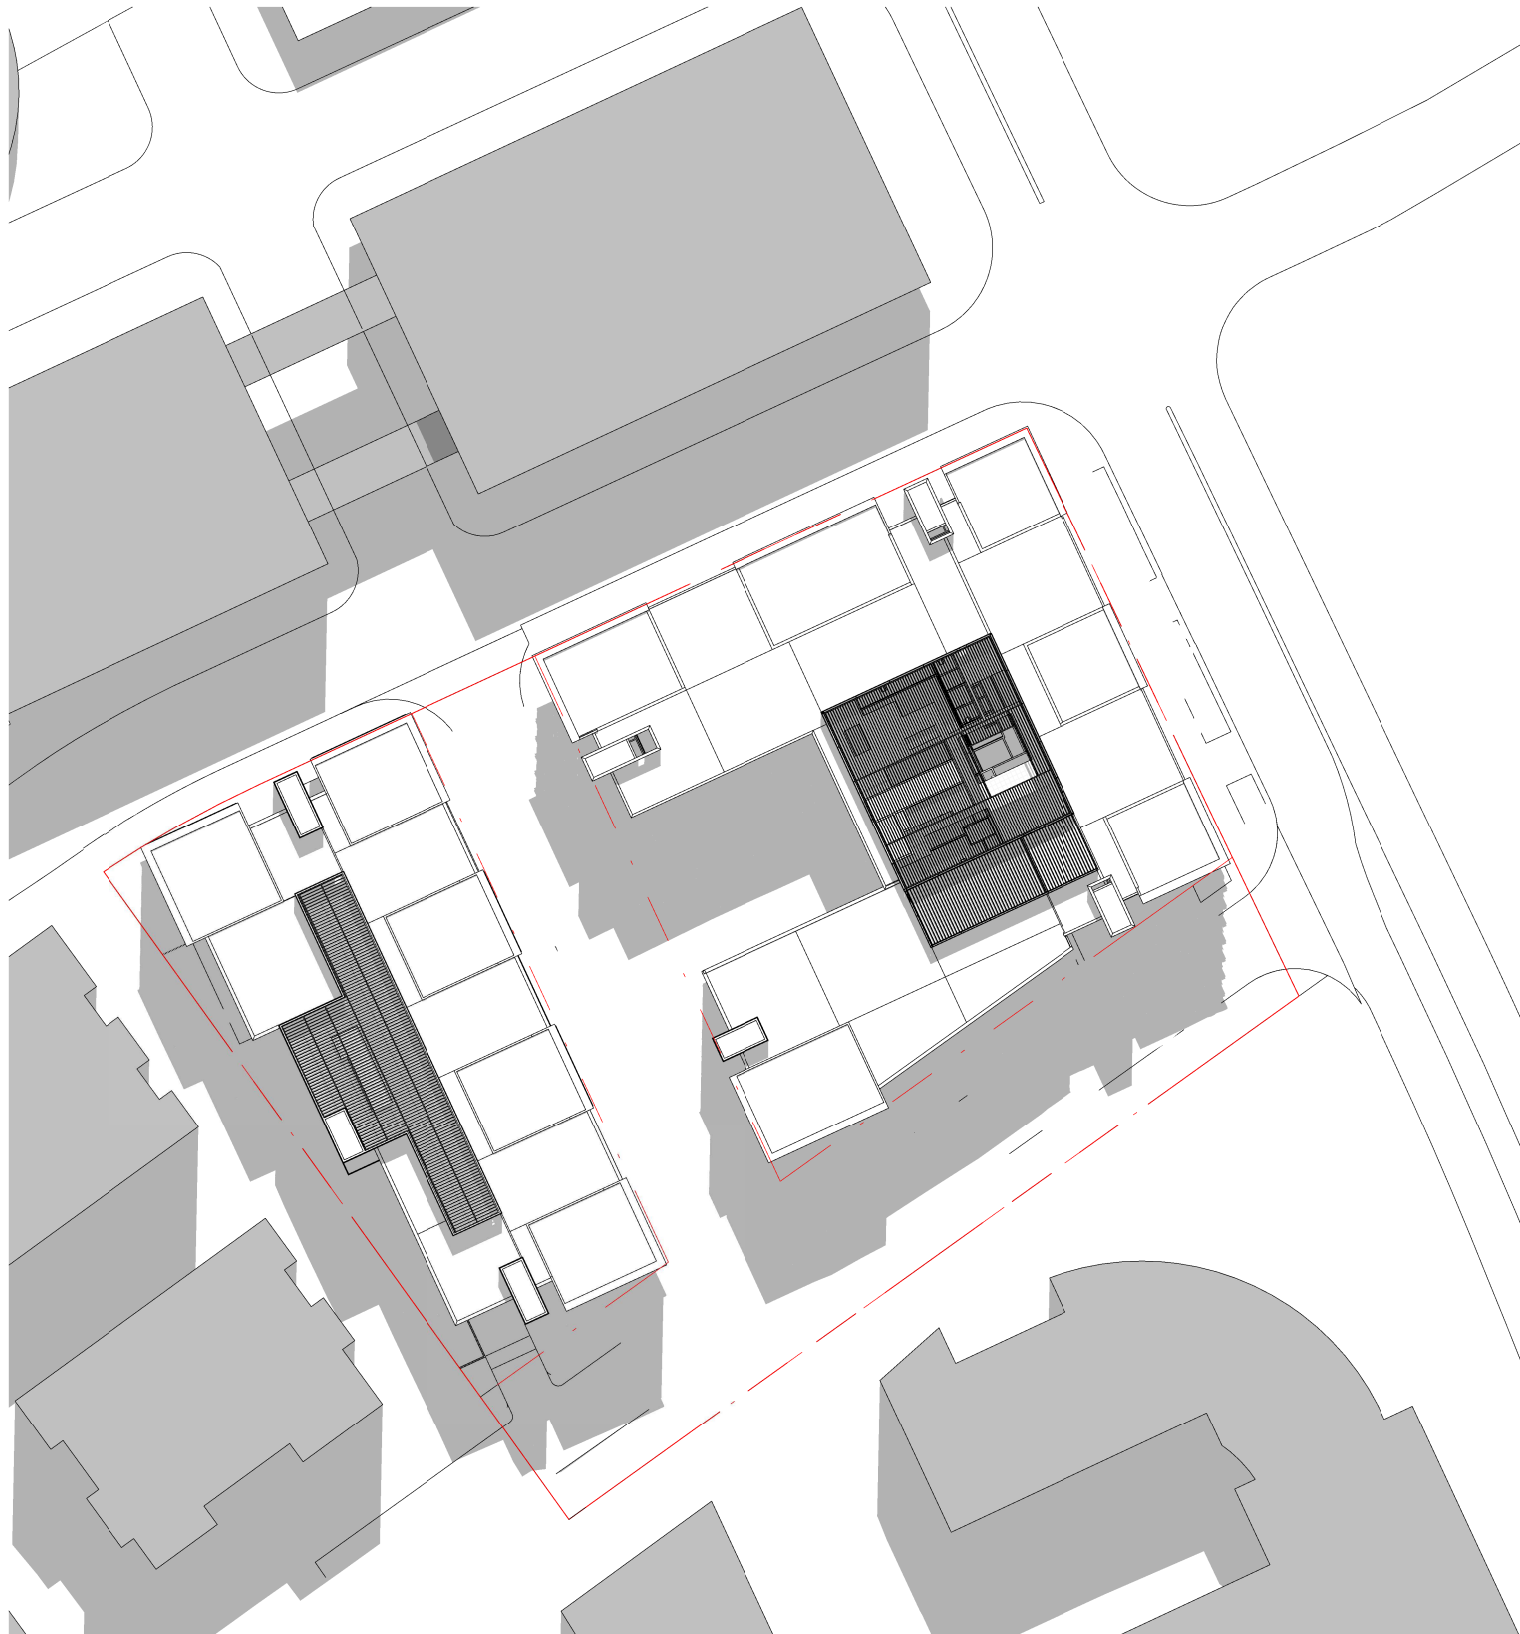


2 MAR 21 - 12 NOON
1 : 1000



3 MAR 21 - 3 PM
1 : 1000

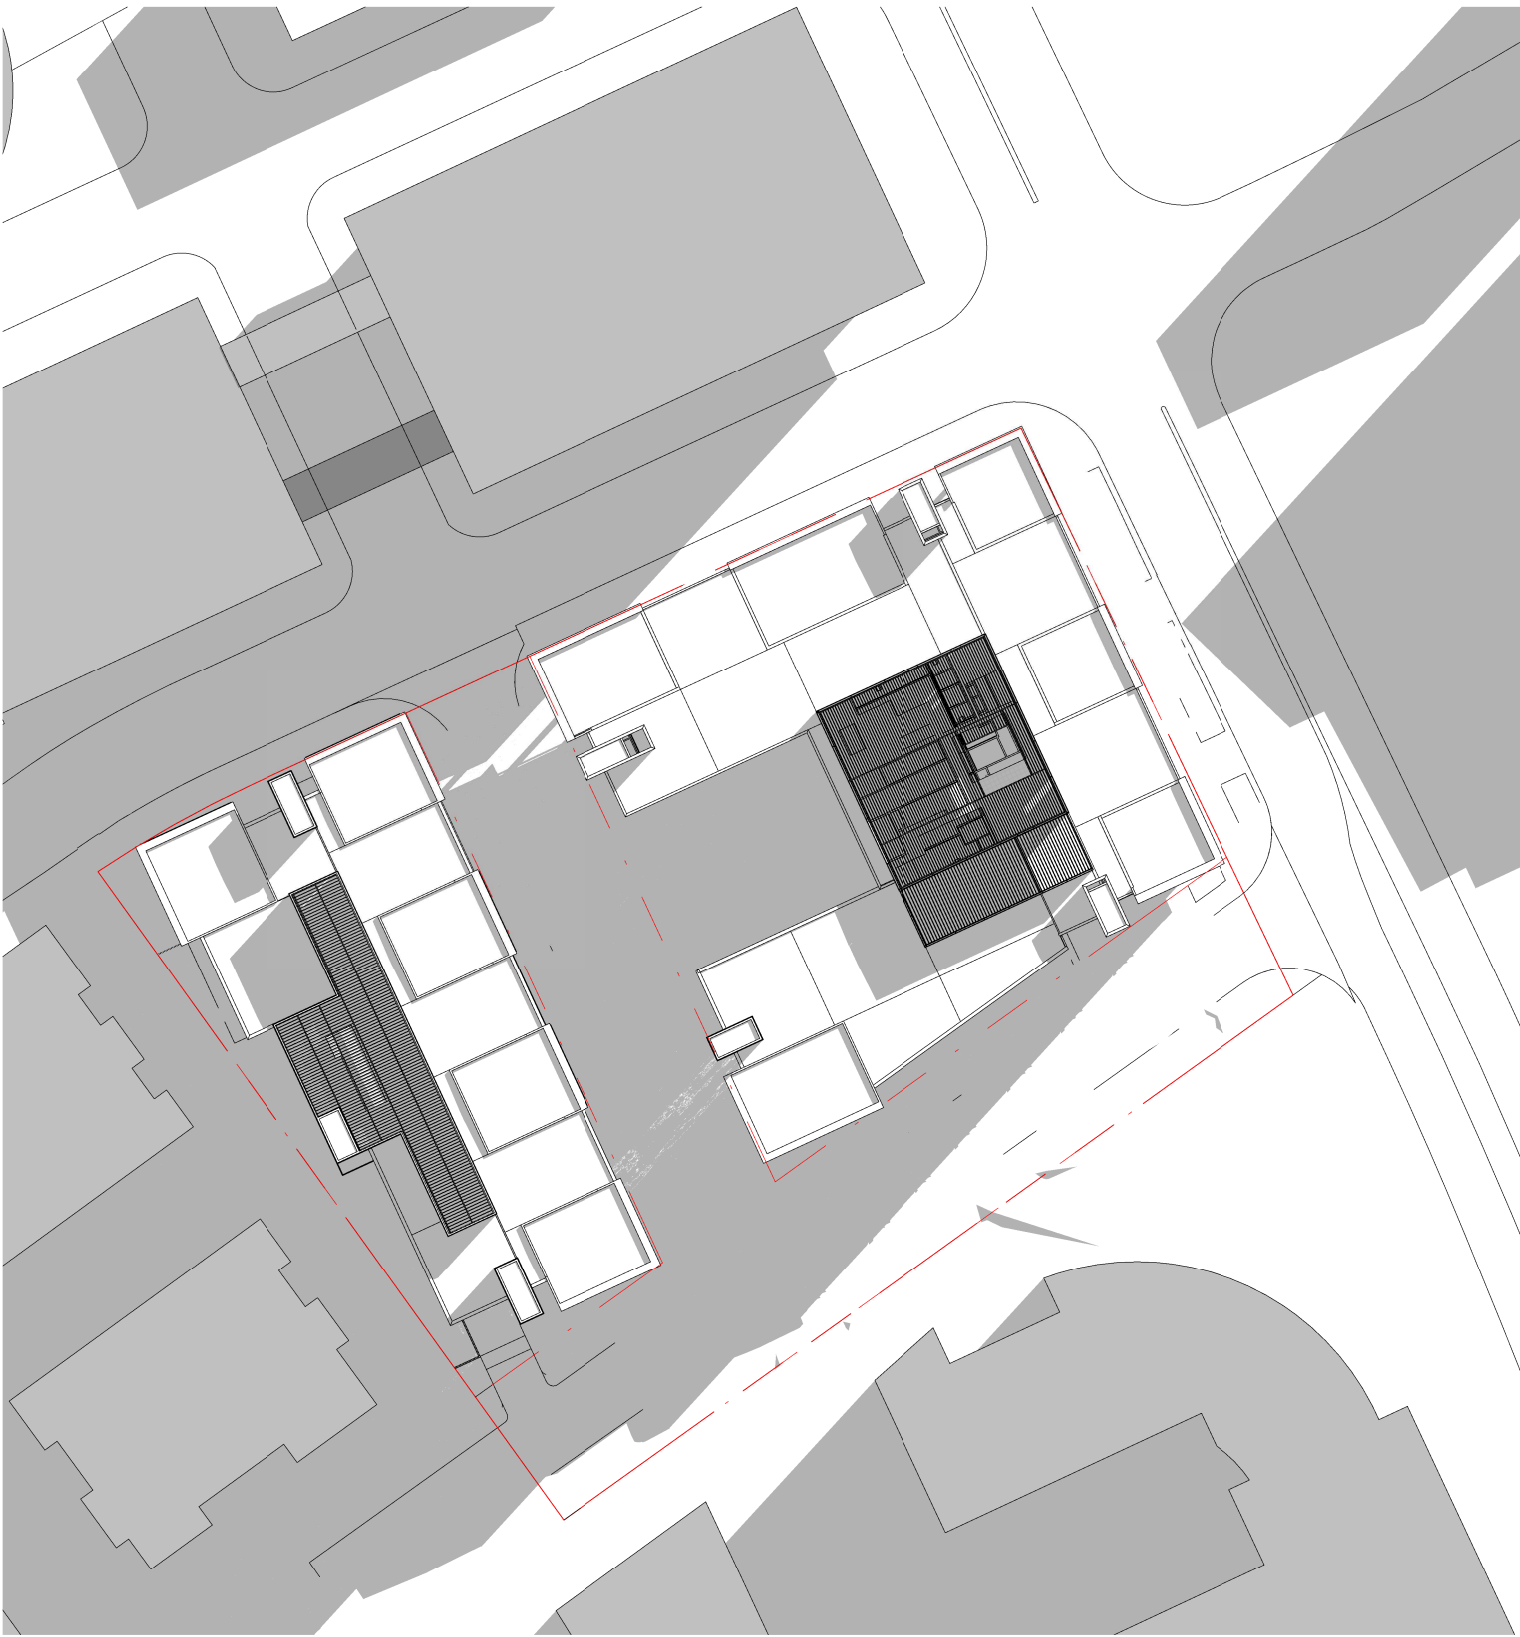

4 JUN 21 - 9 AM
1 : 1000

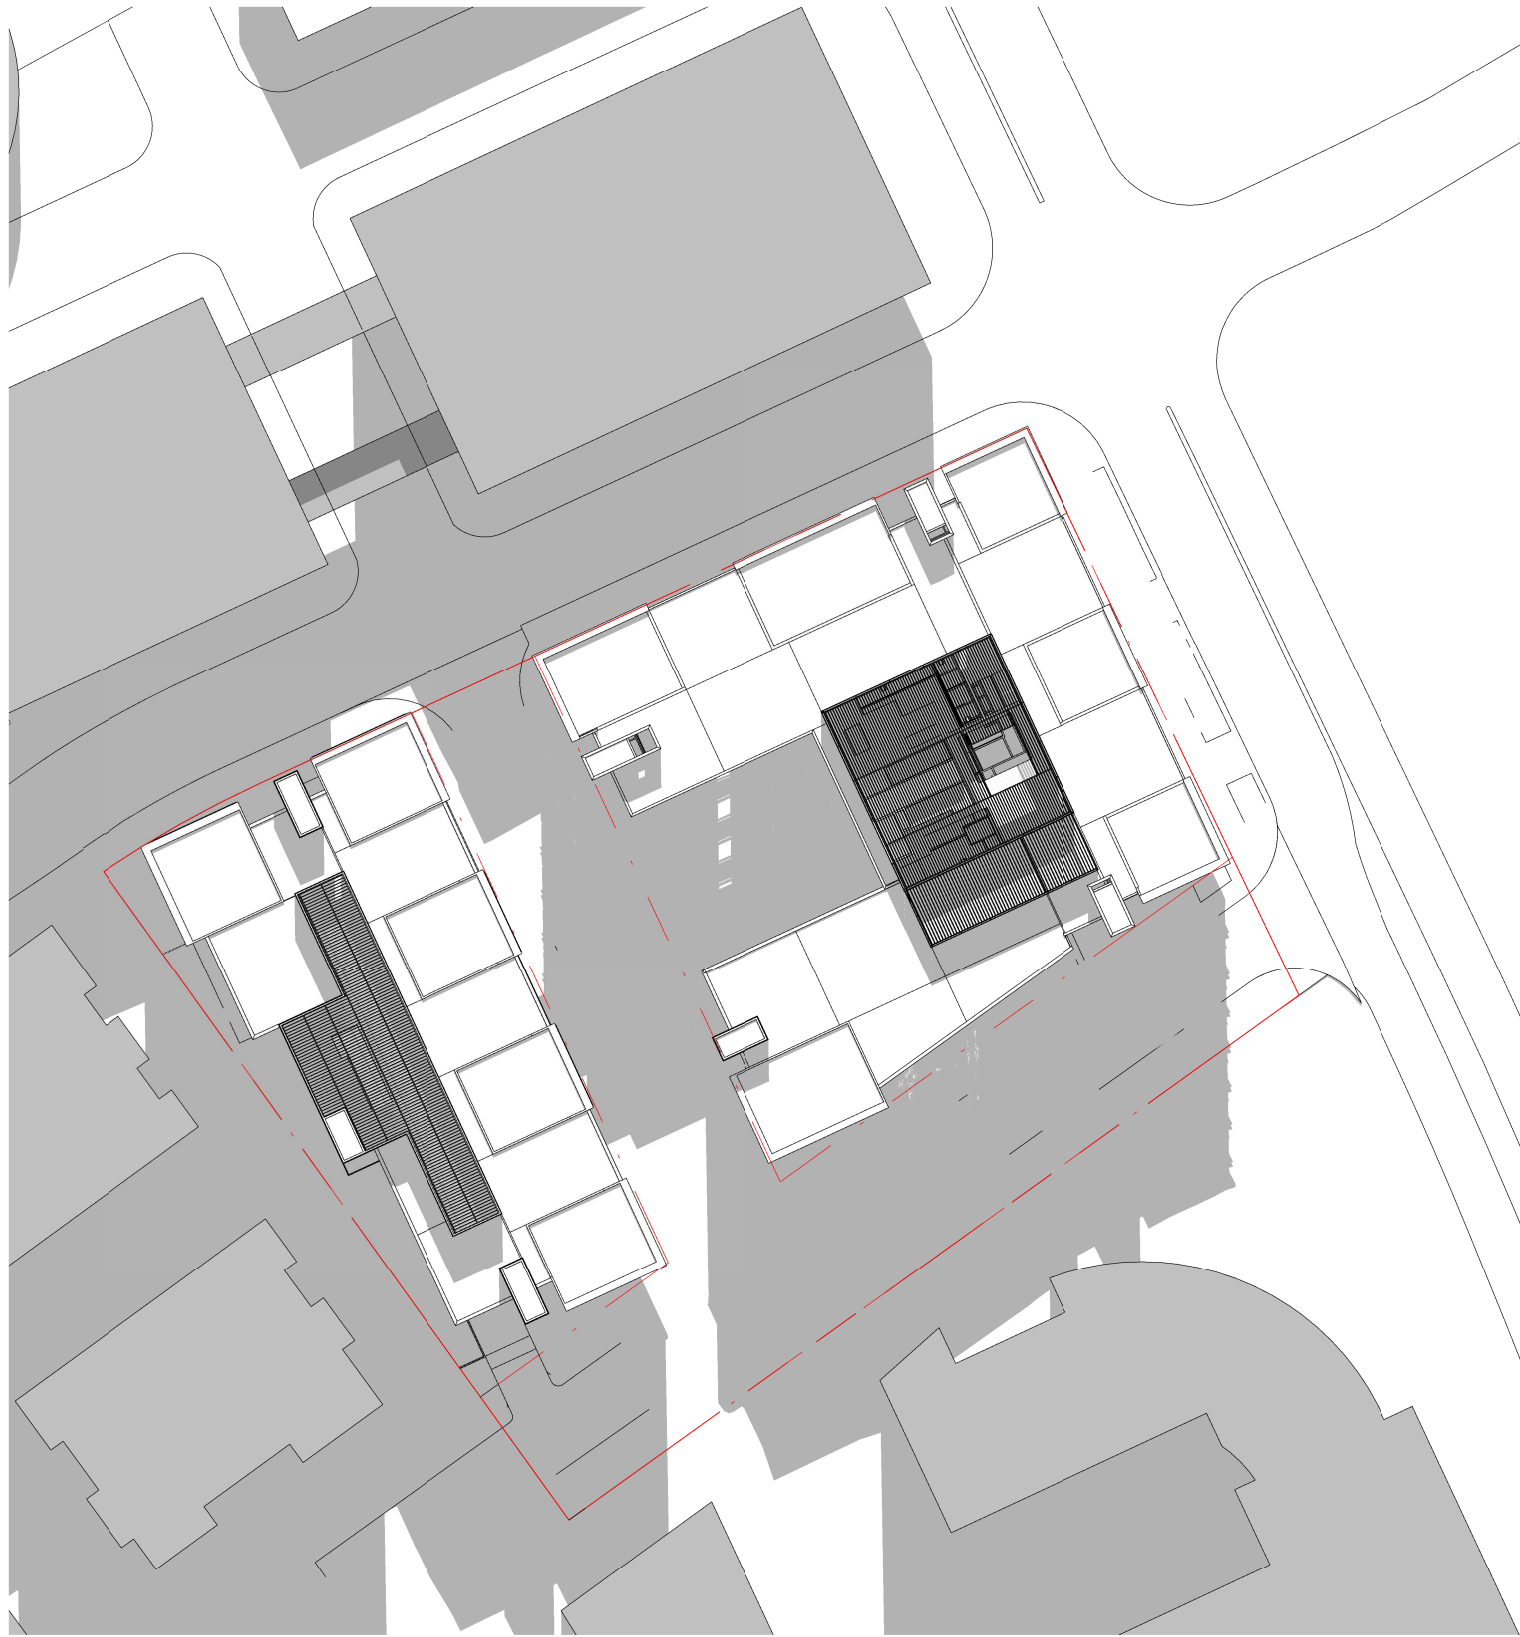


5 JUN 21 - 12 NOON
1 : 1000



6 JUN 21 - 3 PM
1 : 1000

DA SUBMISSION

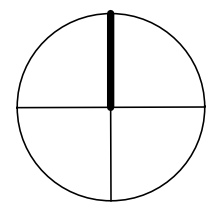

architectus™

Architectus Sydney
Level 3 341 George Street
Sydney NSW 2000
T (61 2) 8252 8400
F (61 2) 8252 8600
sydney@architectus.com.au
ABN 11 098 489 448

project
STAGE 2
2 HERB ELLIOTT AVENUE
SITE 43/44 SYDNEY OLYMPIC PARK
drawing

SHADOW STUDIES

scale	1 : 1000	drawing no.	DA-2-3000
drawn	DH	issue	B
checked	AT	project no.	090086